
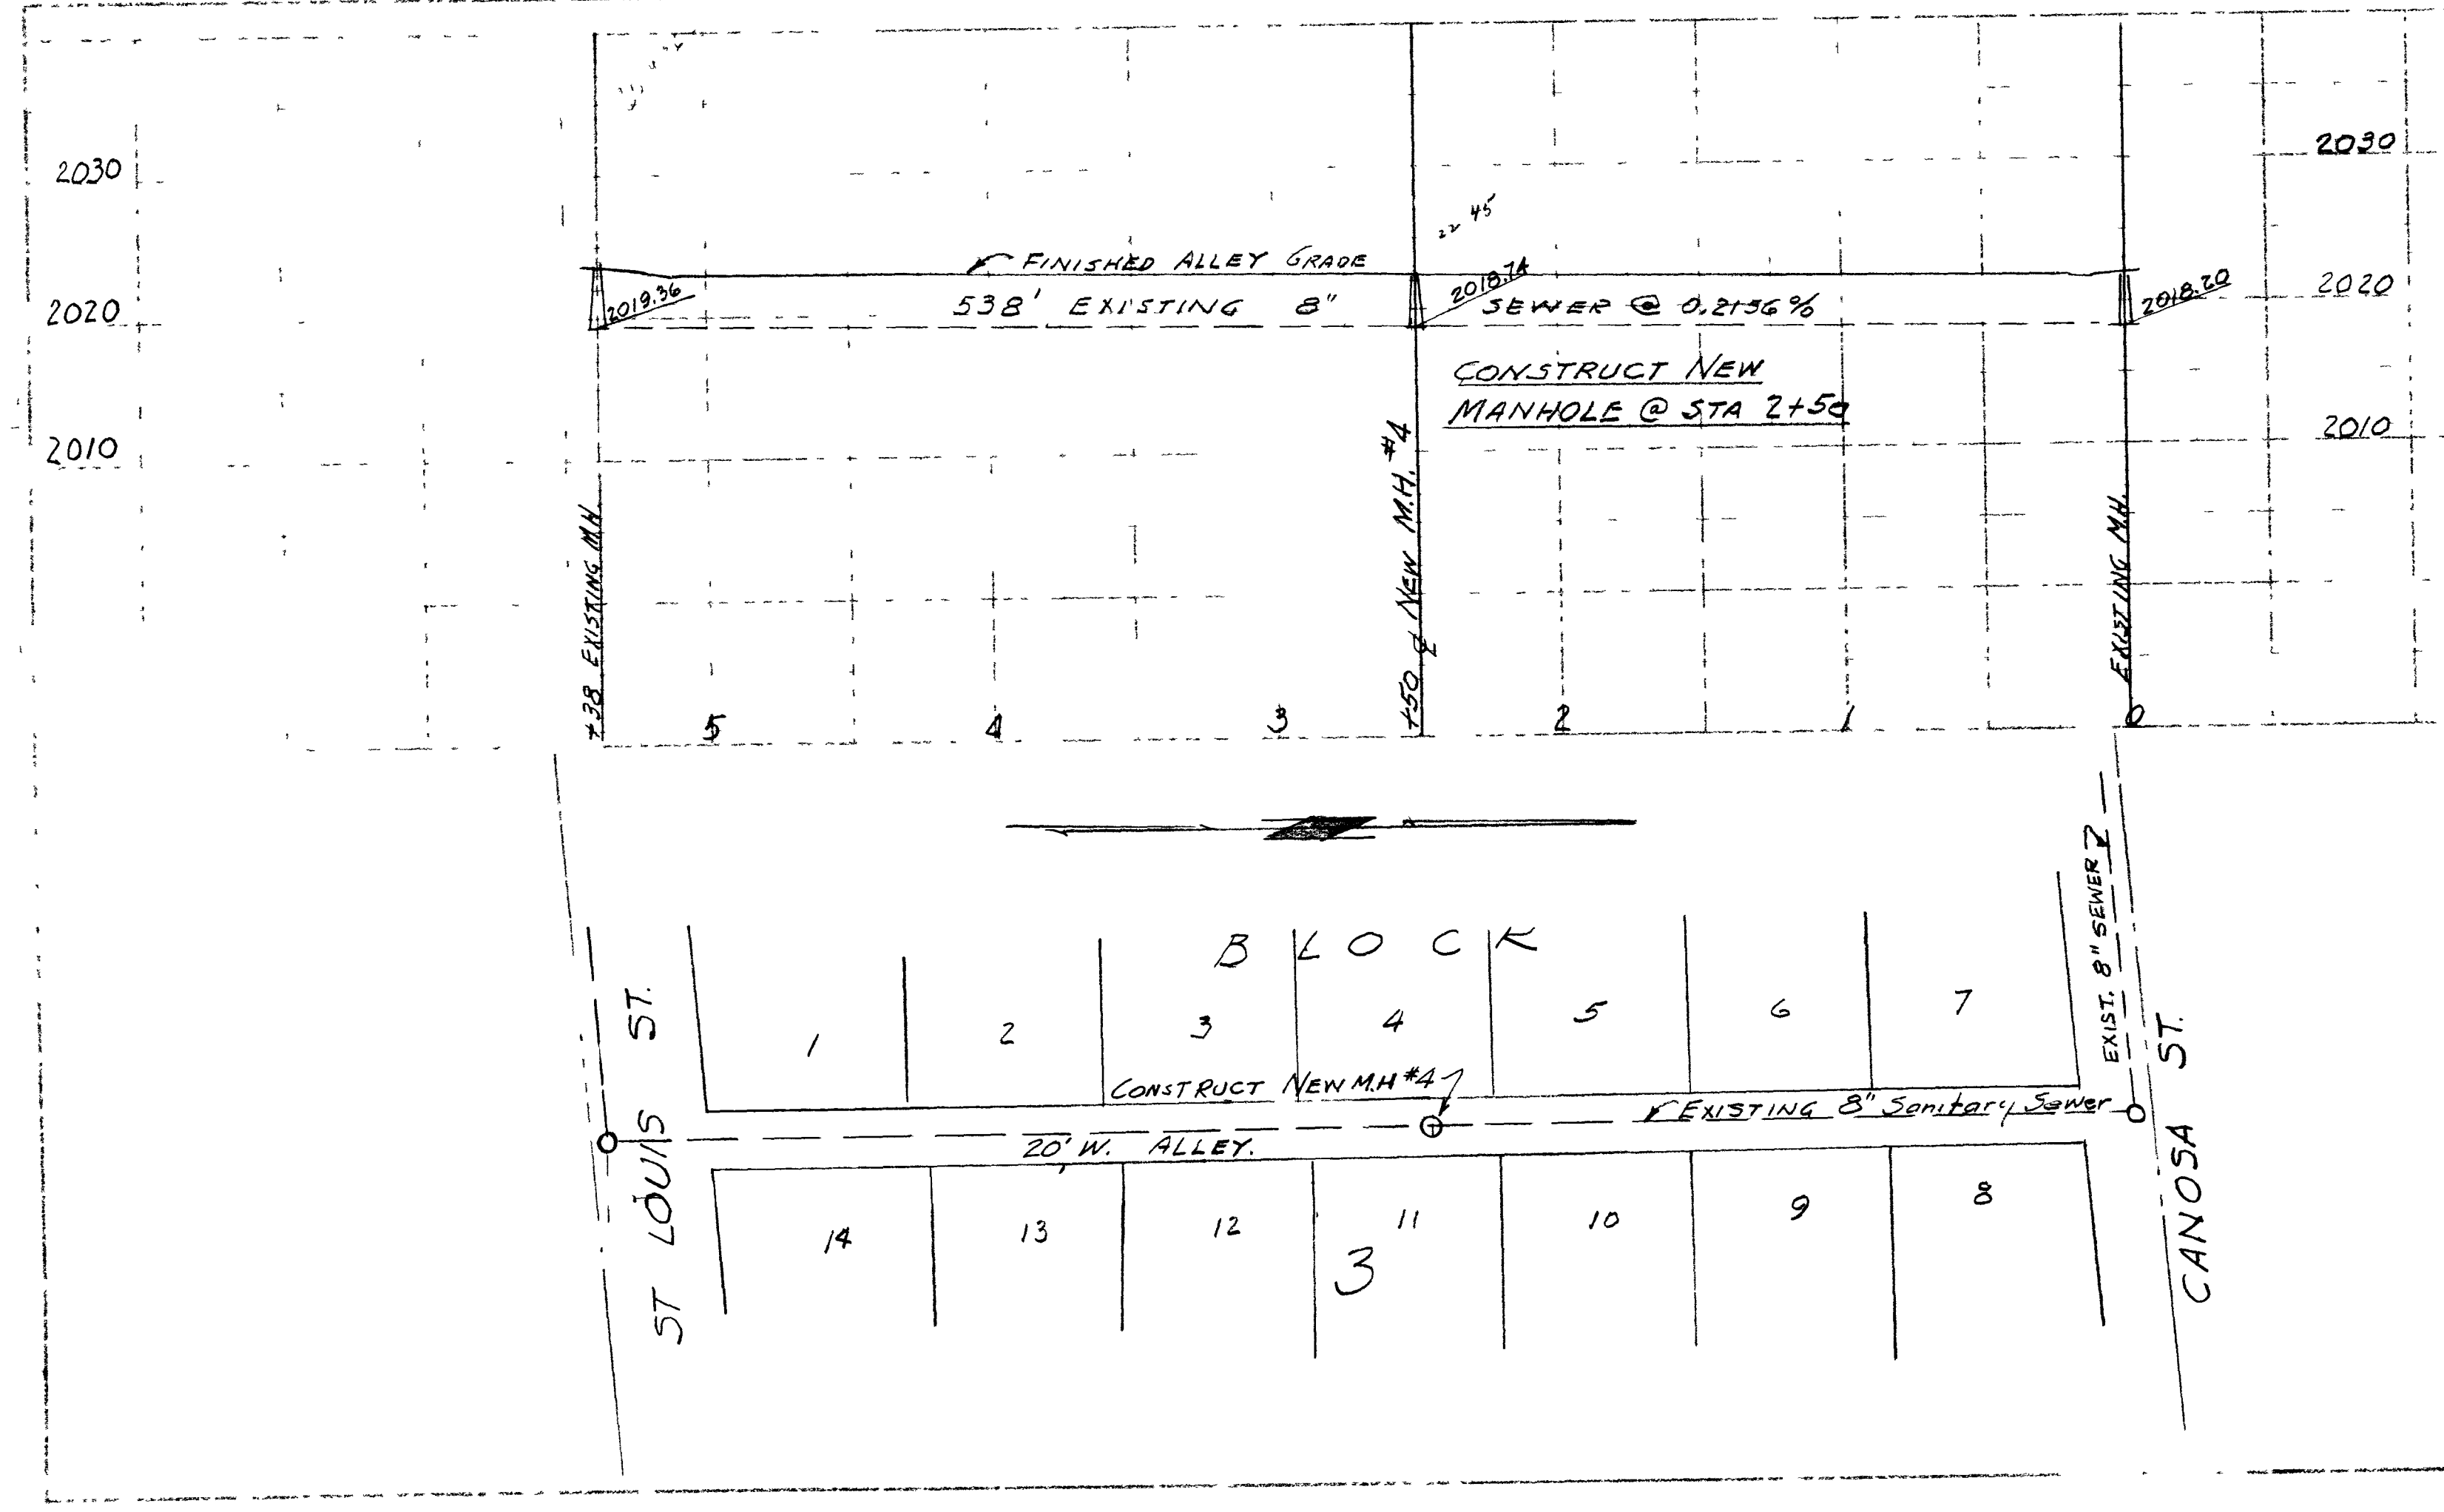
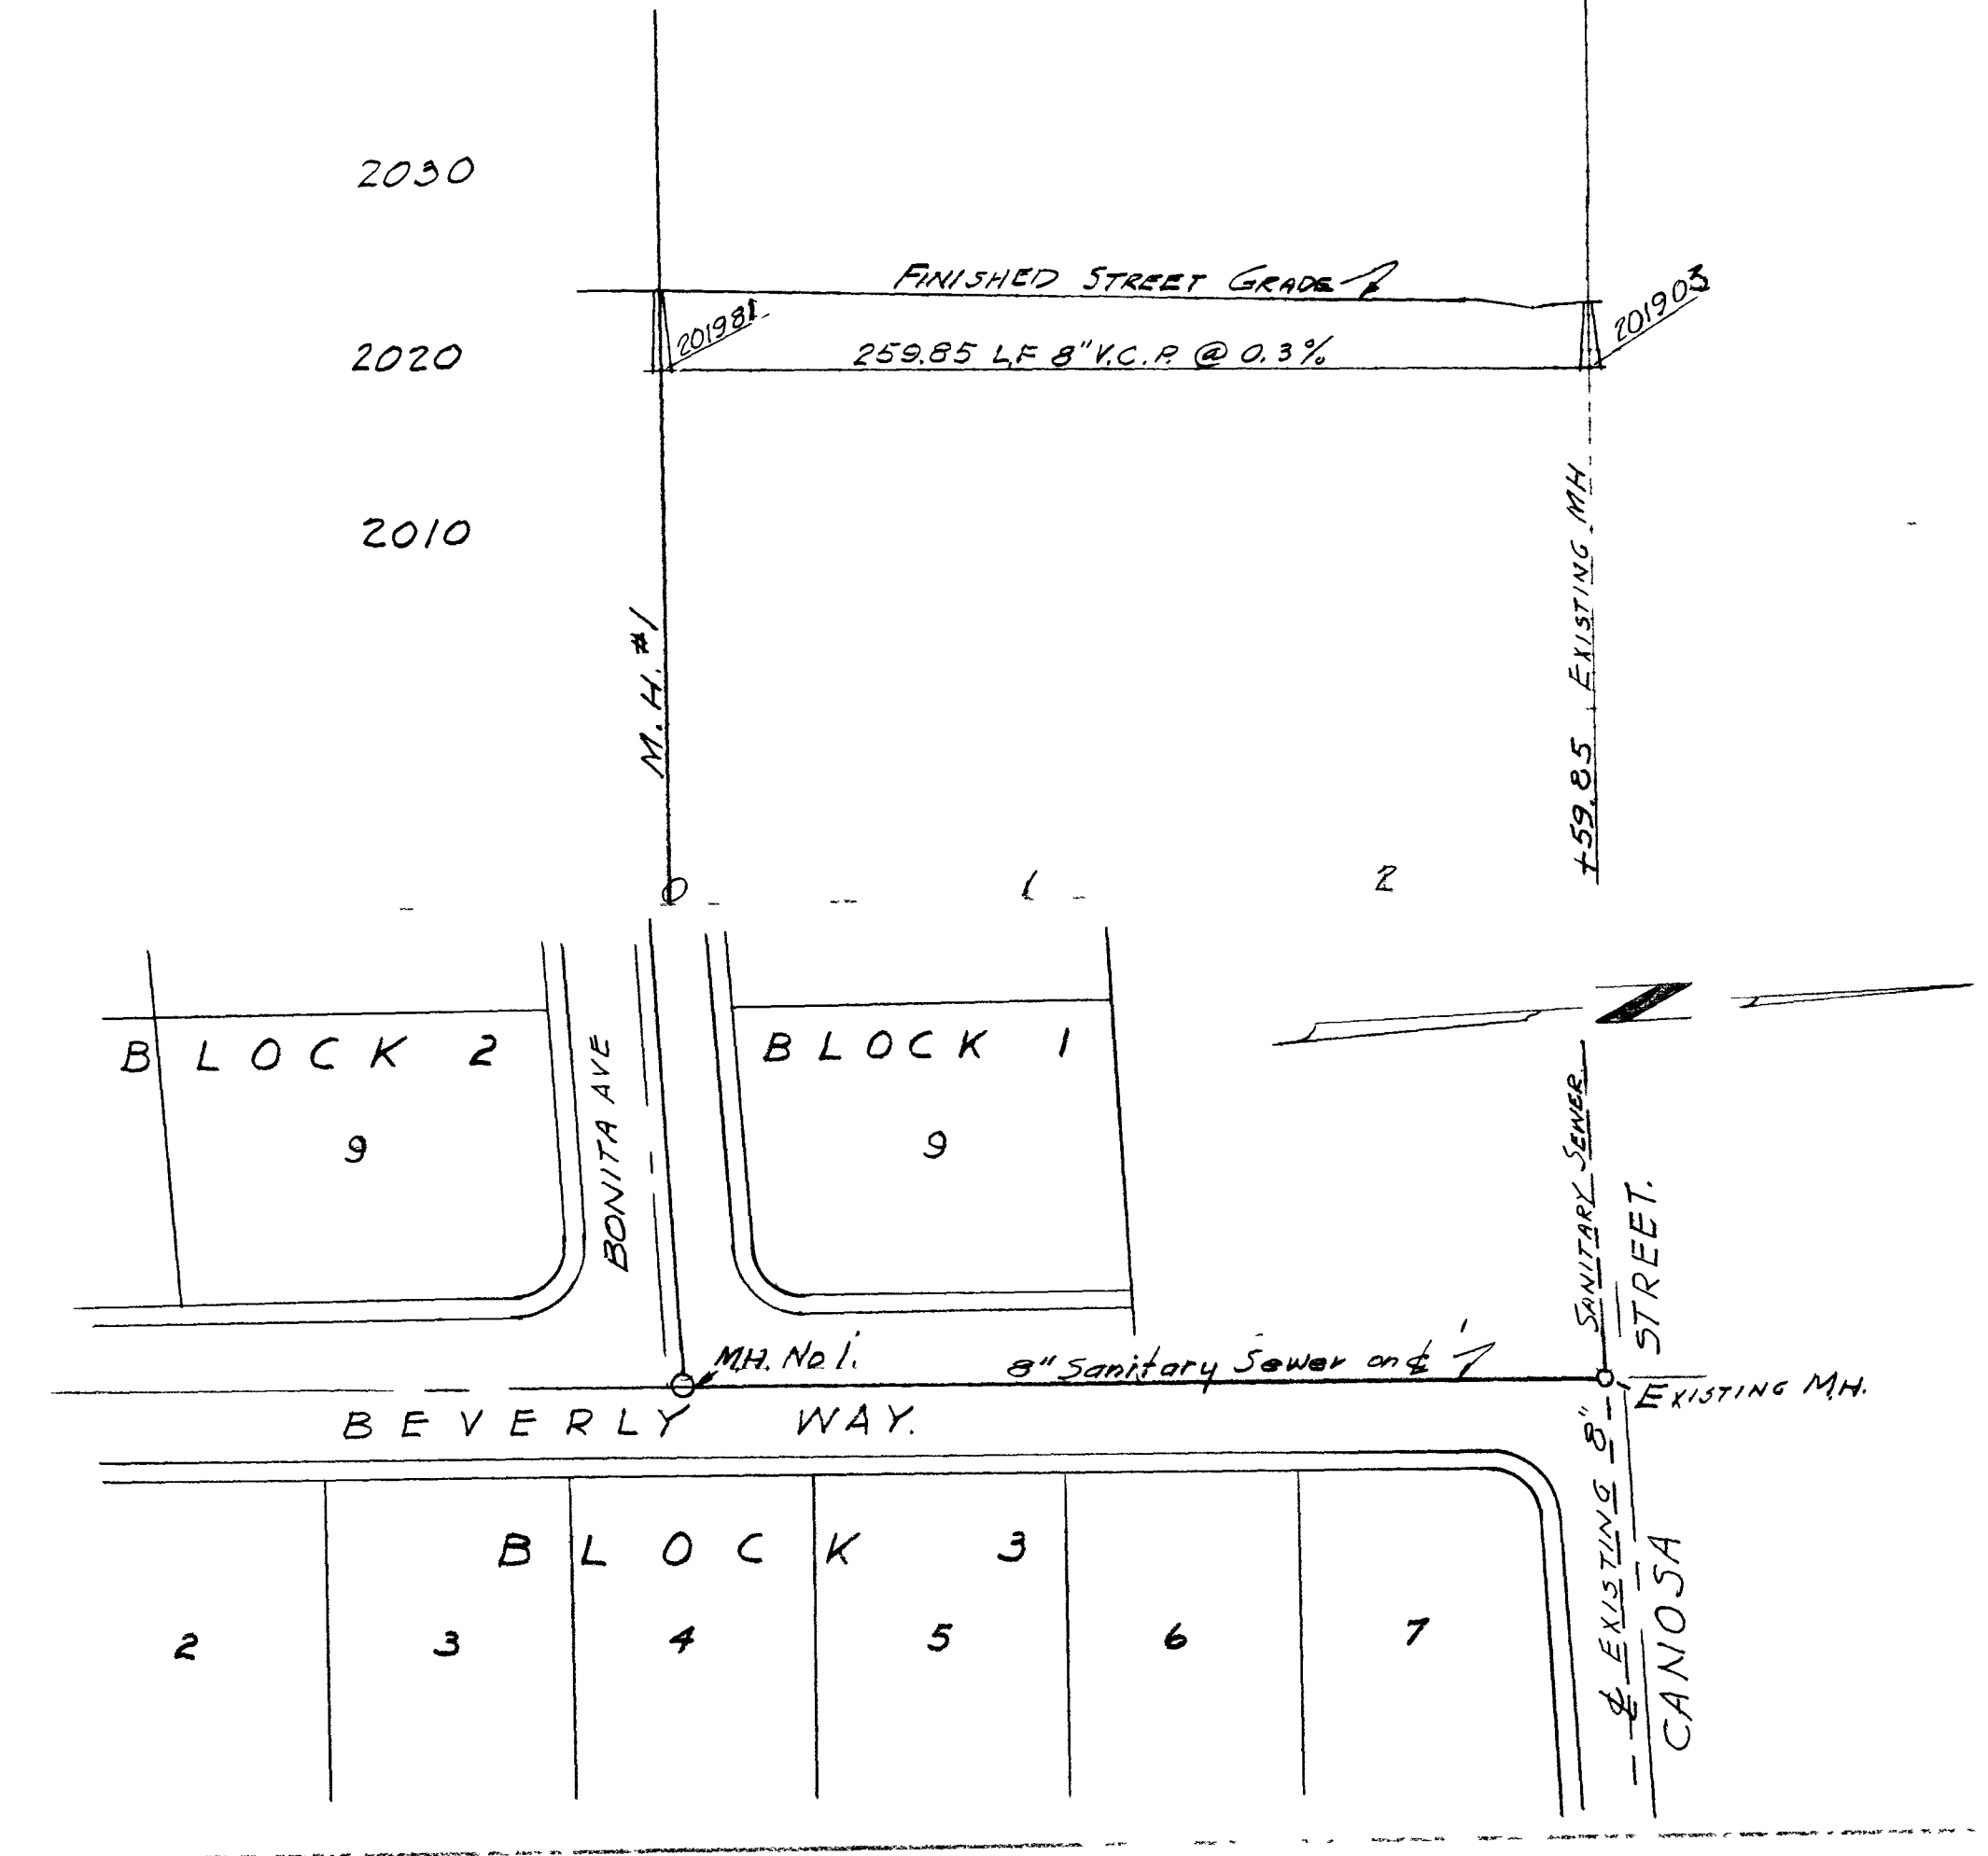


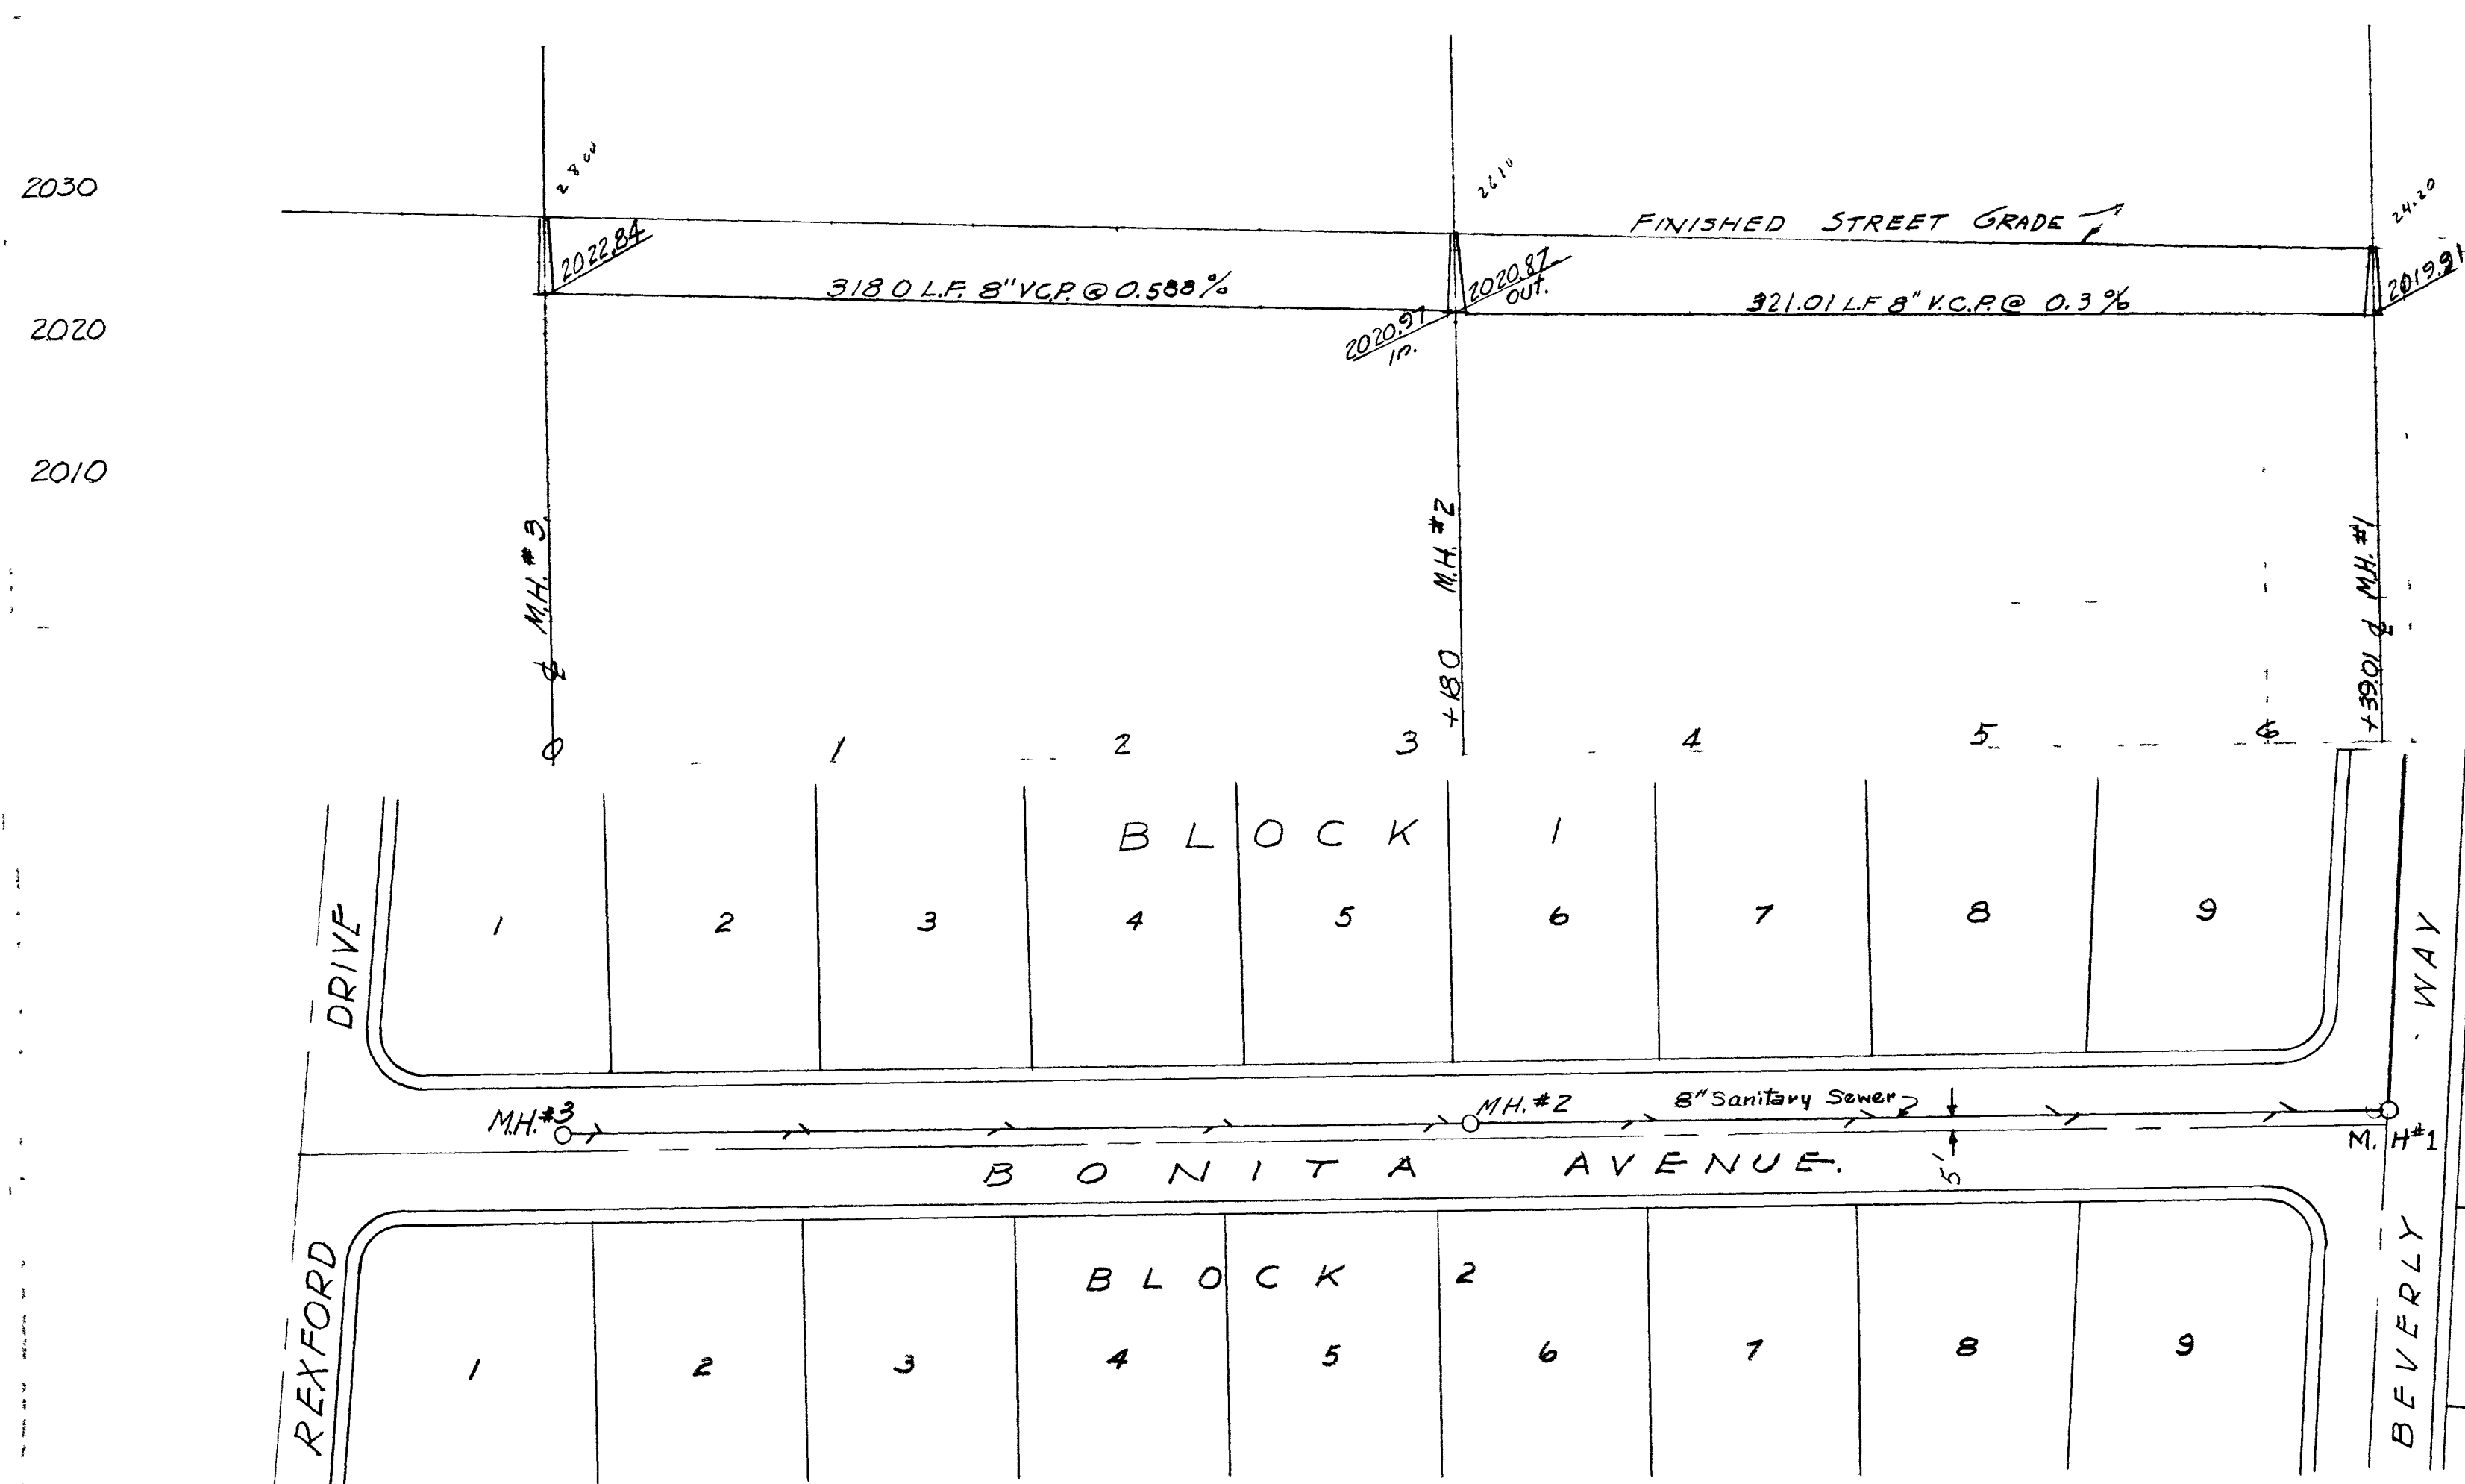

NOTE
ALL NEW SEWERS SHALL COMPLY WITH TERMS OF
CITY OF LAS VEGAS ORDINANCES AND STANDARDS
OF THE DEPARTMENT OF PUBLIC WORKS

SCALES
VERT. 1"=10'
HOR. 1"=50'

APPROVED
PA Anton 4-14-59
SUPT. OF SANITATION
J. J. Jones 5-11-59
DIRECTOR OF PUBLIC WORKS

Approval of this plan by the City of Las Vegas, Nevada
does not relieve the Subdivider of responsibility for errors.
In calculation, design, or planning by the Subdivider's
Engineer or Surveyor.

CITY OF LAS VEGAS
ENGINEERING DEPT.

BEVERLY GREEN TRACT 4 SEWER PLAN - PROFILE BONITA AVE-BEVERLY WAY-ALLEY IN BLOCK 3	
HARRY C. HALL CIVIL ENGINEER	
DESIGN BY JES	4/5/59
DRAWN BY JES	
CHECKED BY	
APPROVED CITY ENG'g.	307Y-900-4

3248

14 6.17

