


Charleston Heights Tract No 39-A
Book 7 - Page 100
WASHINGTON AVE.

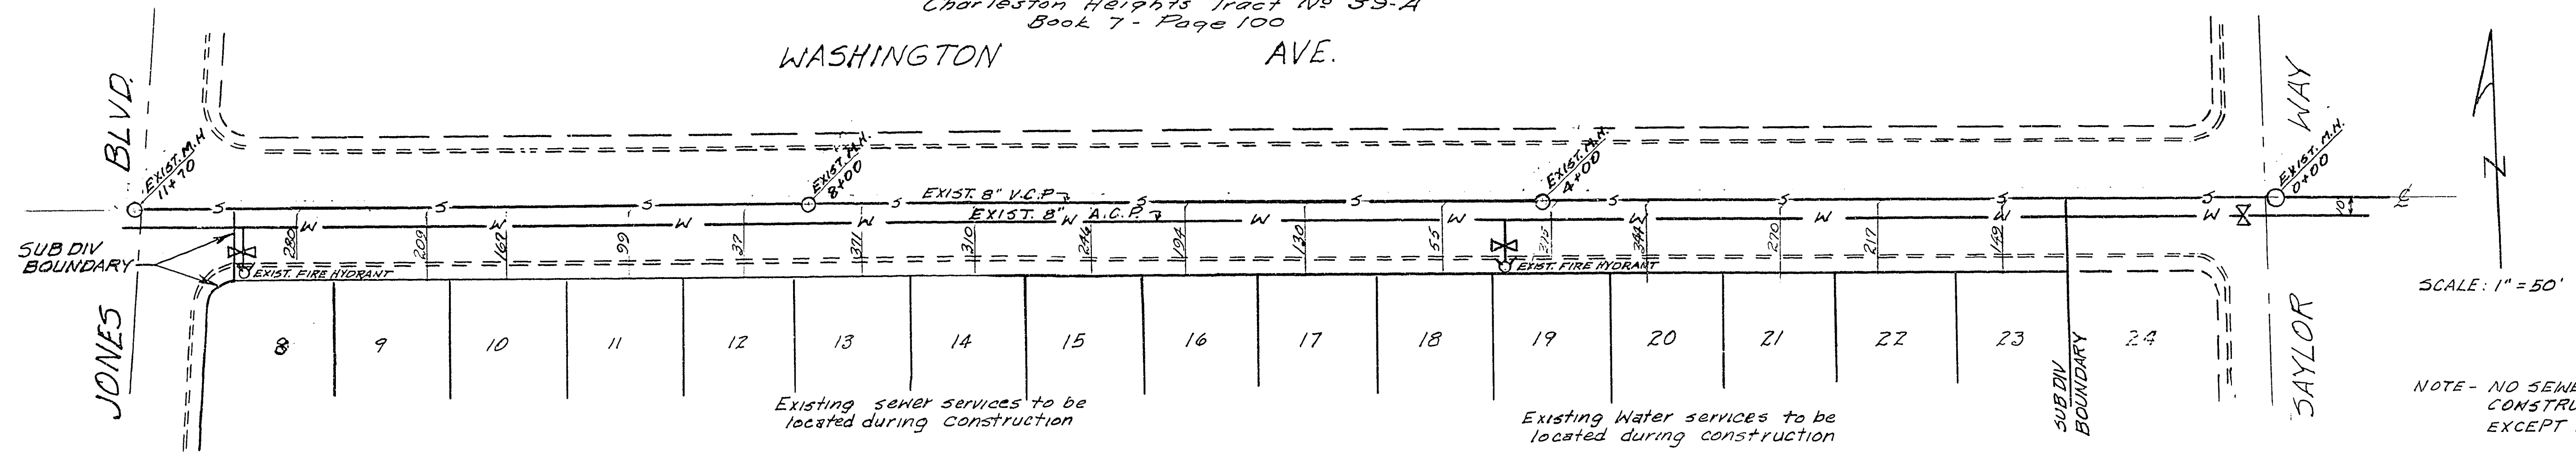

SCALE: 1" = 50'

NOTE - NO SEWER OR WATER CONSTRUCTION REQUIRED - EXCEPT M.H.'s to be adjusted.

12 11 10 9 8 7 6 5 4 3 2 1 0

APPROVALS:

W.B. Hill 4/19/66
CITY ENGINEER DATE
P.A. Anton 4-15-66
SUPERINTENDENT OF SANITATION DATE

LAS VEGAS VALLEY WATER DISTRICT
By: [Signature] Date: 4/13/66
THIS SIGNATURE IS NOT AN OFFICIAL APPROVAL. IT INDICATES ONLY THAT THE TRACING WAS IN ACCORDANCE WITH THE APPROVED PRINT AT TIME OF SIGNATURE.

D				
C				
B				
A	4/13/66	Initial Trace Lines Adjusted	R.M. [Signature]	
REV	DATE	DESCRIPTION	BY	APPX.
SEWER & WATER PLAN CHARLESTON HEIGHTS NO. 45 E WASHINGTON, JONES TO SAYLOR				
DESIGNED	TROJAN ENGINEERING, INC.			SHEET 1
DRAWN	LAS VEGAS NEVADA			OF 1
CHECKED	APPROVED	DATE		