
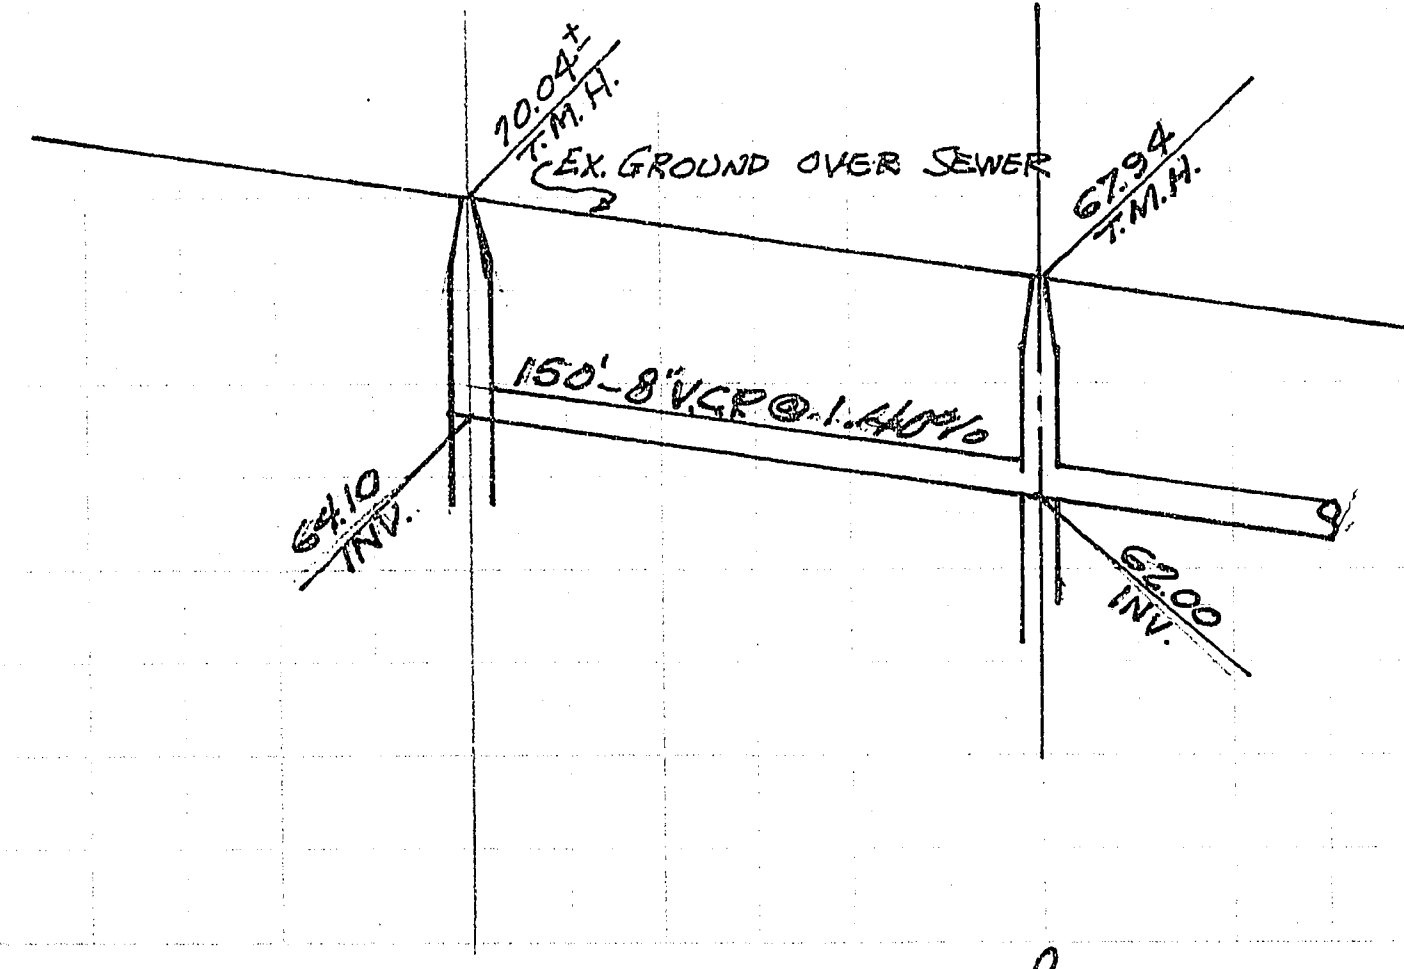


SCALE: HORIZ. 1"=50'  
 VERT. 1"=5'

CHARLESTON HEIGHTS TRACT 44-D TOWNHOUSES

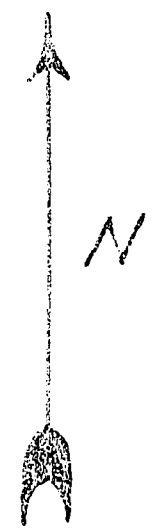

APPROVALS:

*P. A. Ant...* 11-23-71  
 SUPT. OF SANITATION DATE  
*J. M. Ressler* 11-30-71  
 CITY ENGINEER DATE  
*W. B. W.* 11/30/71  
 DEPUTY CITY ENGINEER DATE

SEWER EXTENSION FOR CHARLESTON HEIGHTS TOWNHOUSES TRACT 44D	
DESIGNED JR	JAY M. RASSLER, P.E. CIVIL ENGINEER & SURVEYOR LAS VEGAS, NEVADA
DRAWN JR	
CHECKED JMR	APPROVED <i>Jay M. Ressler</i> DATE 11/22/71