

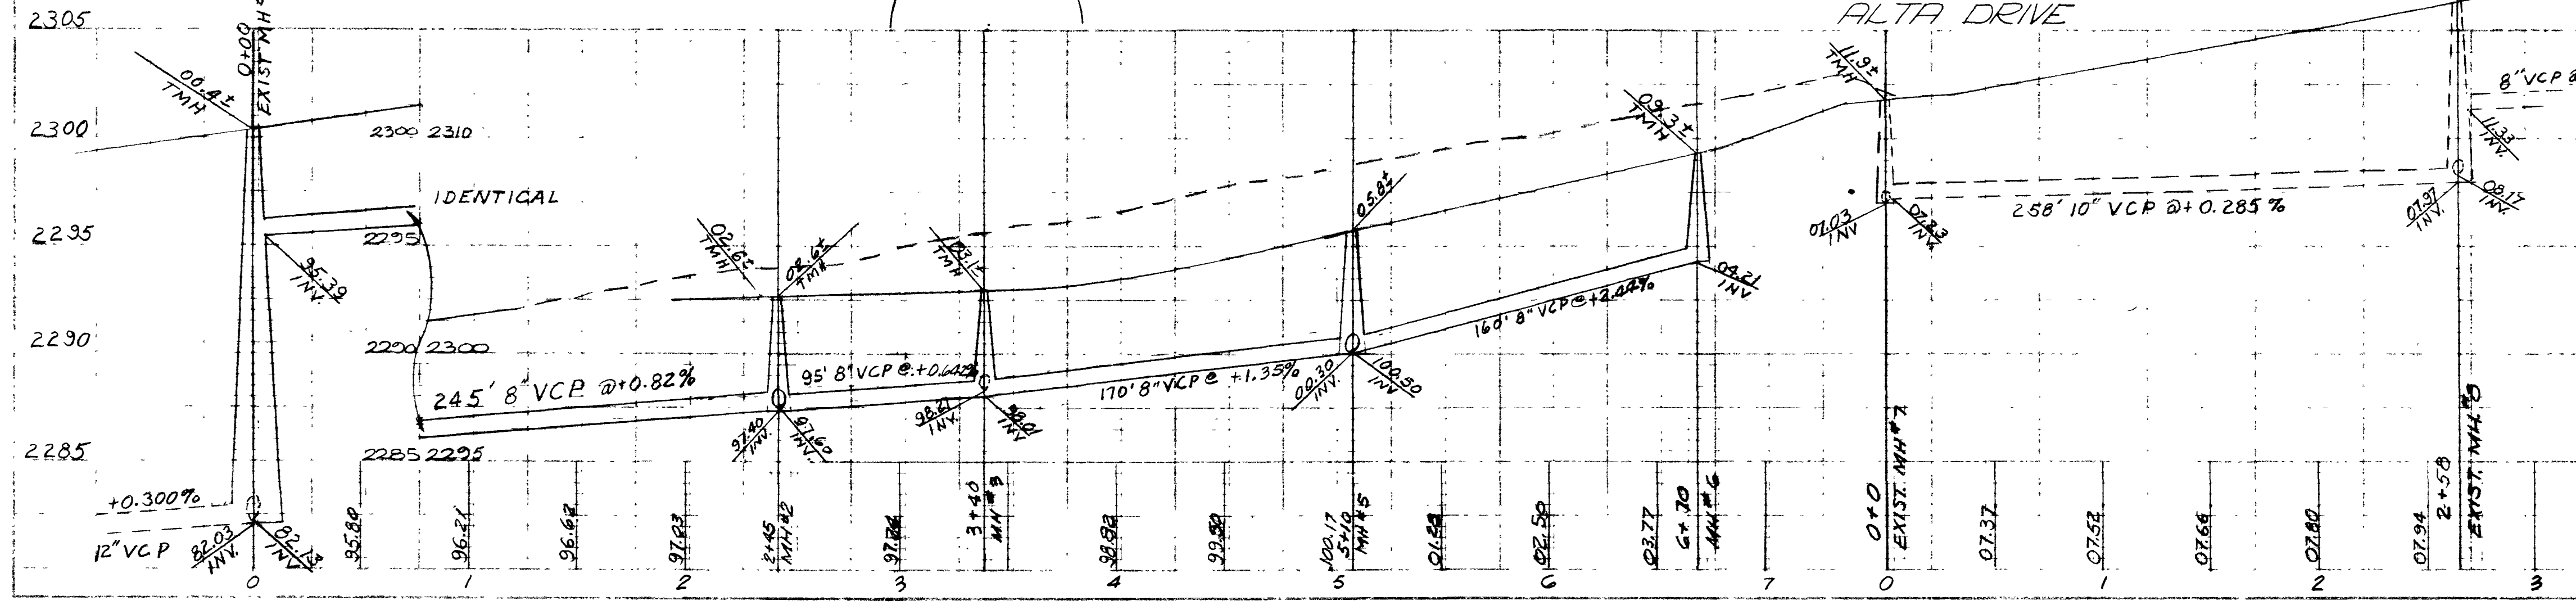
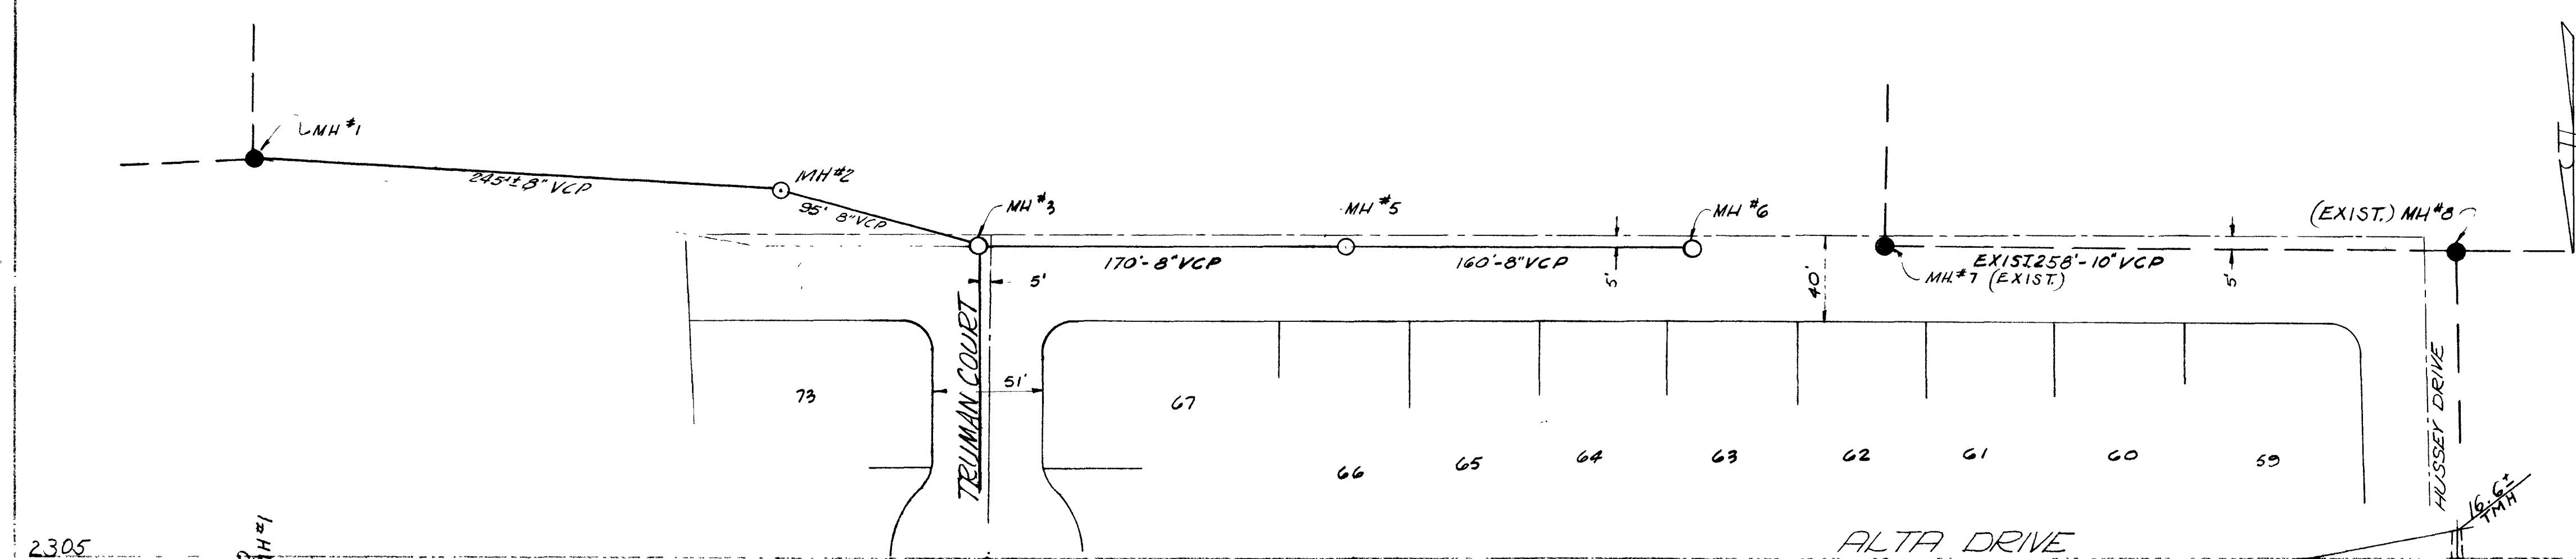
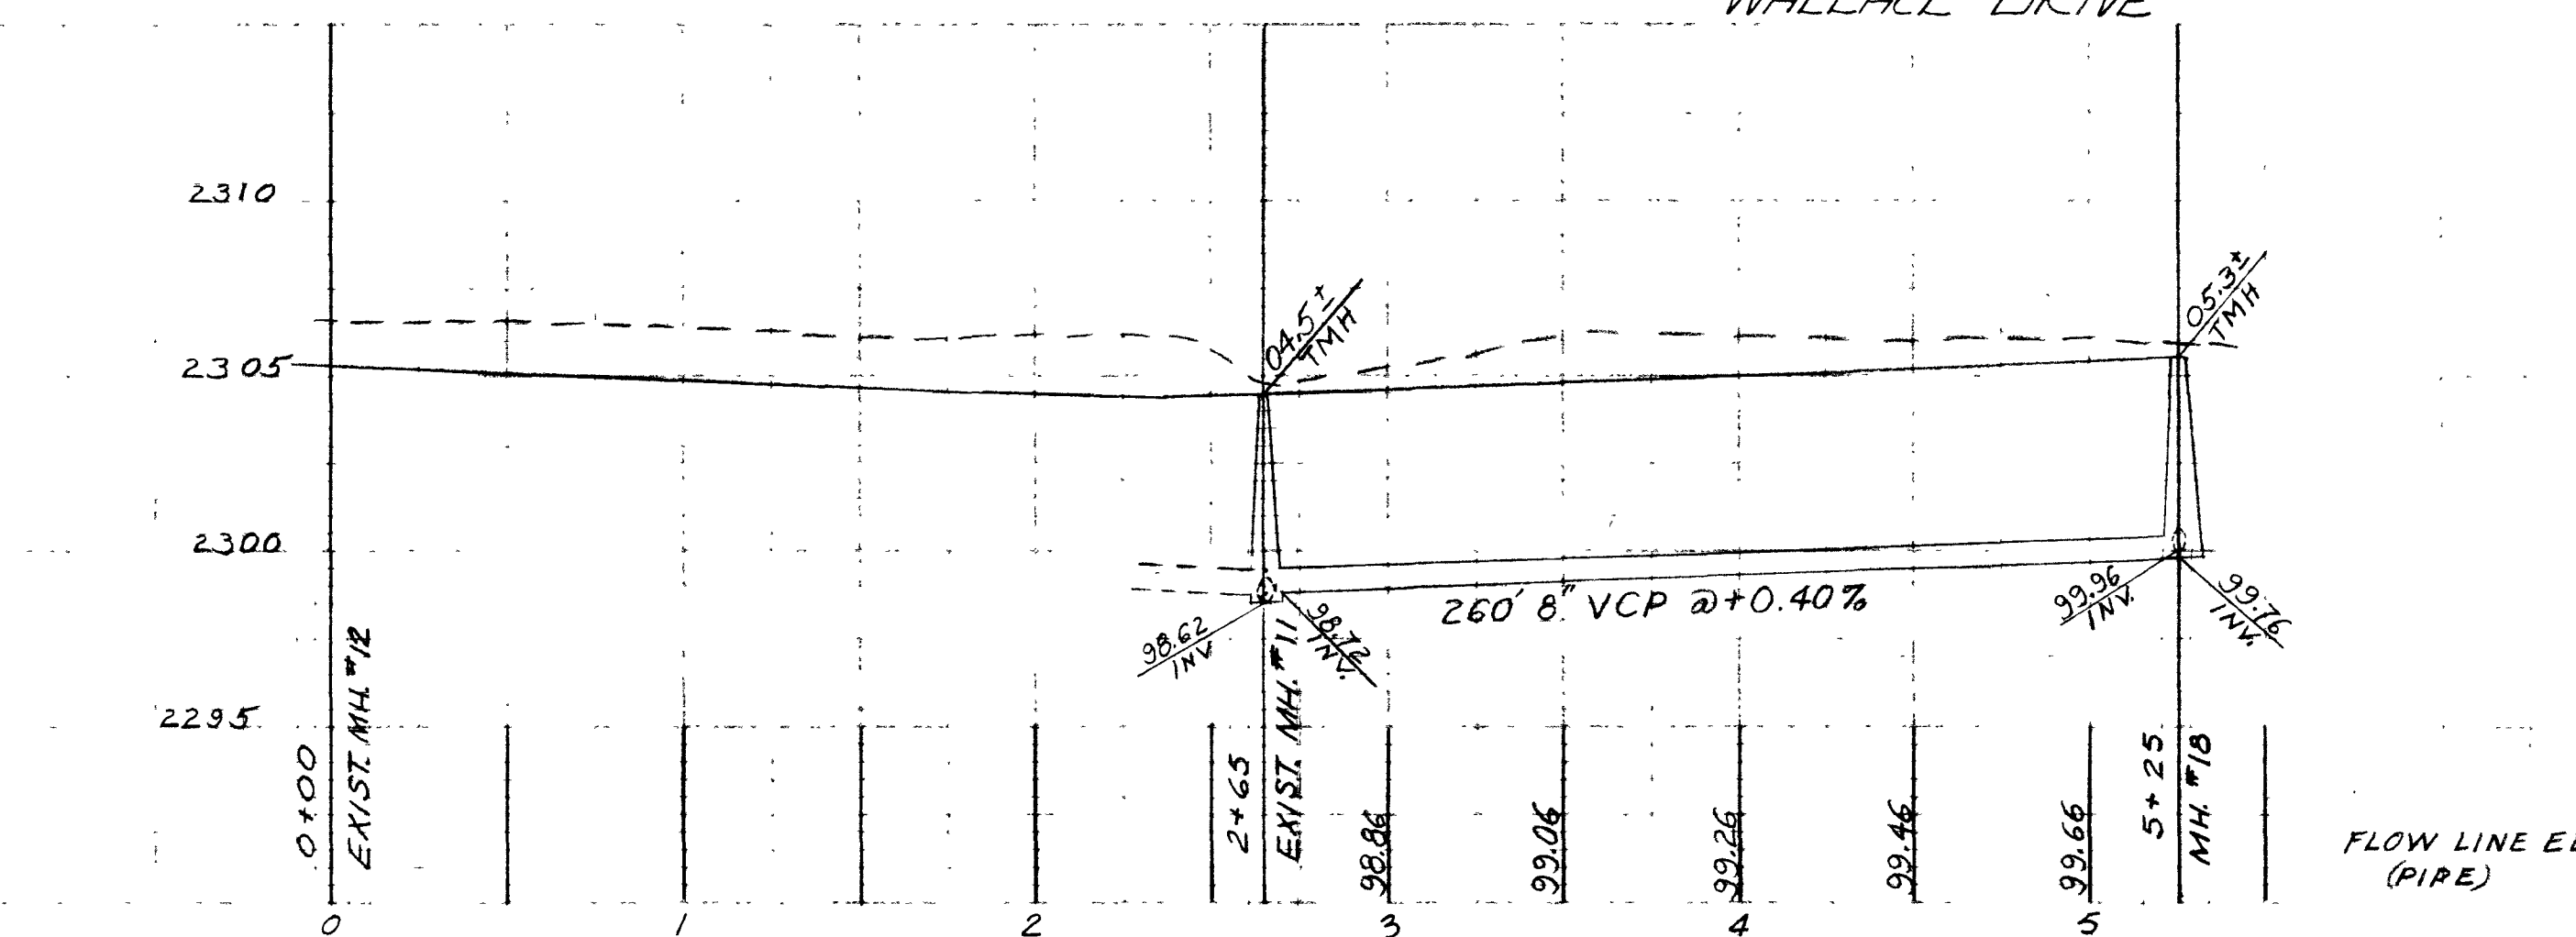
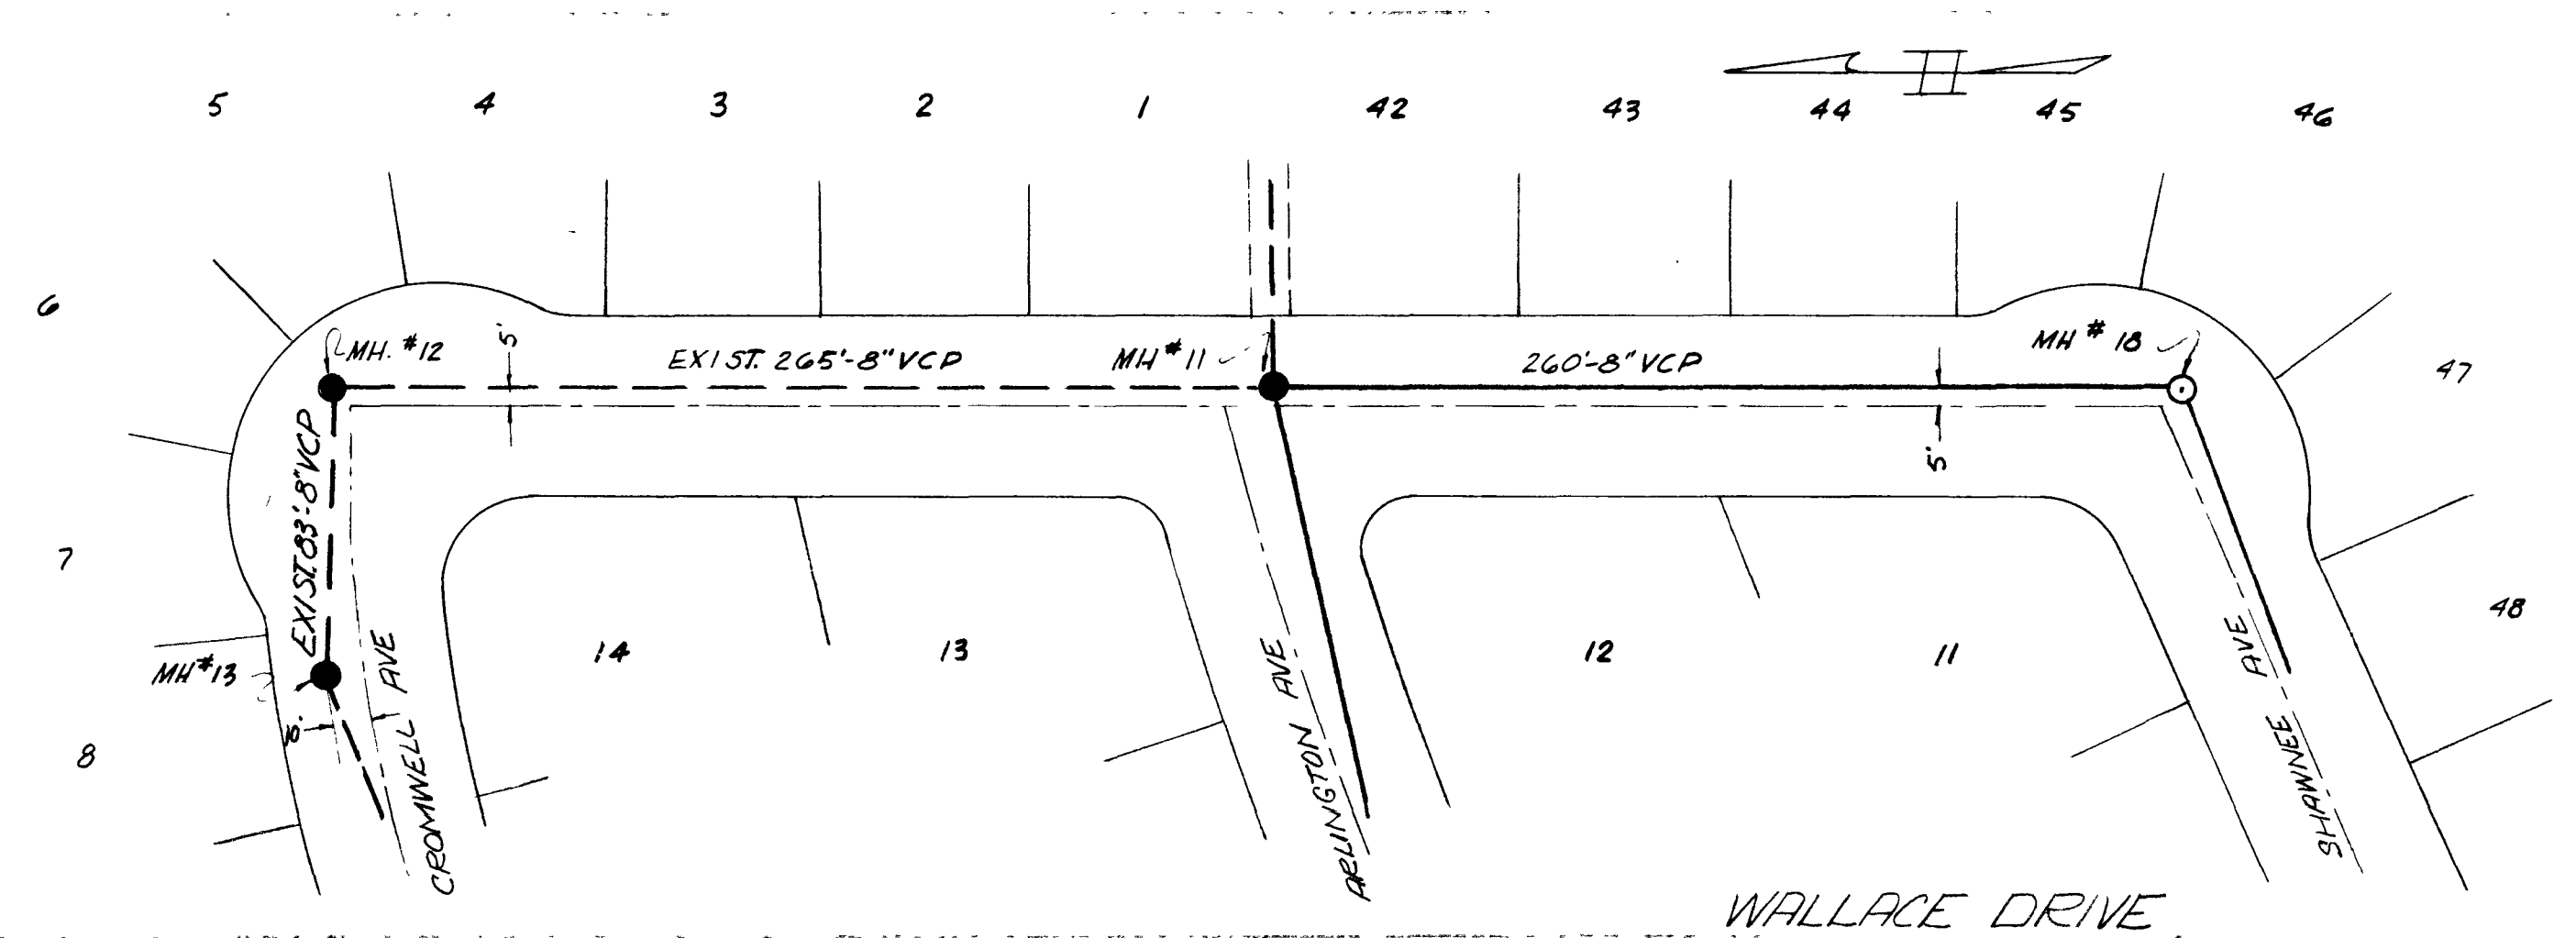


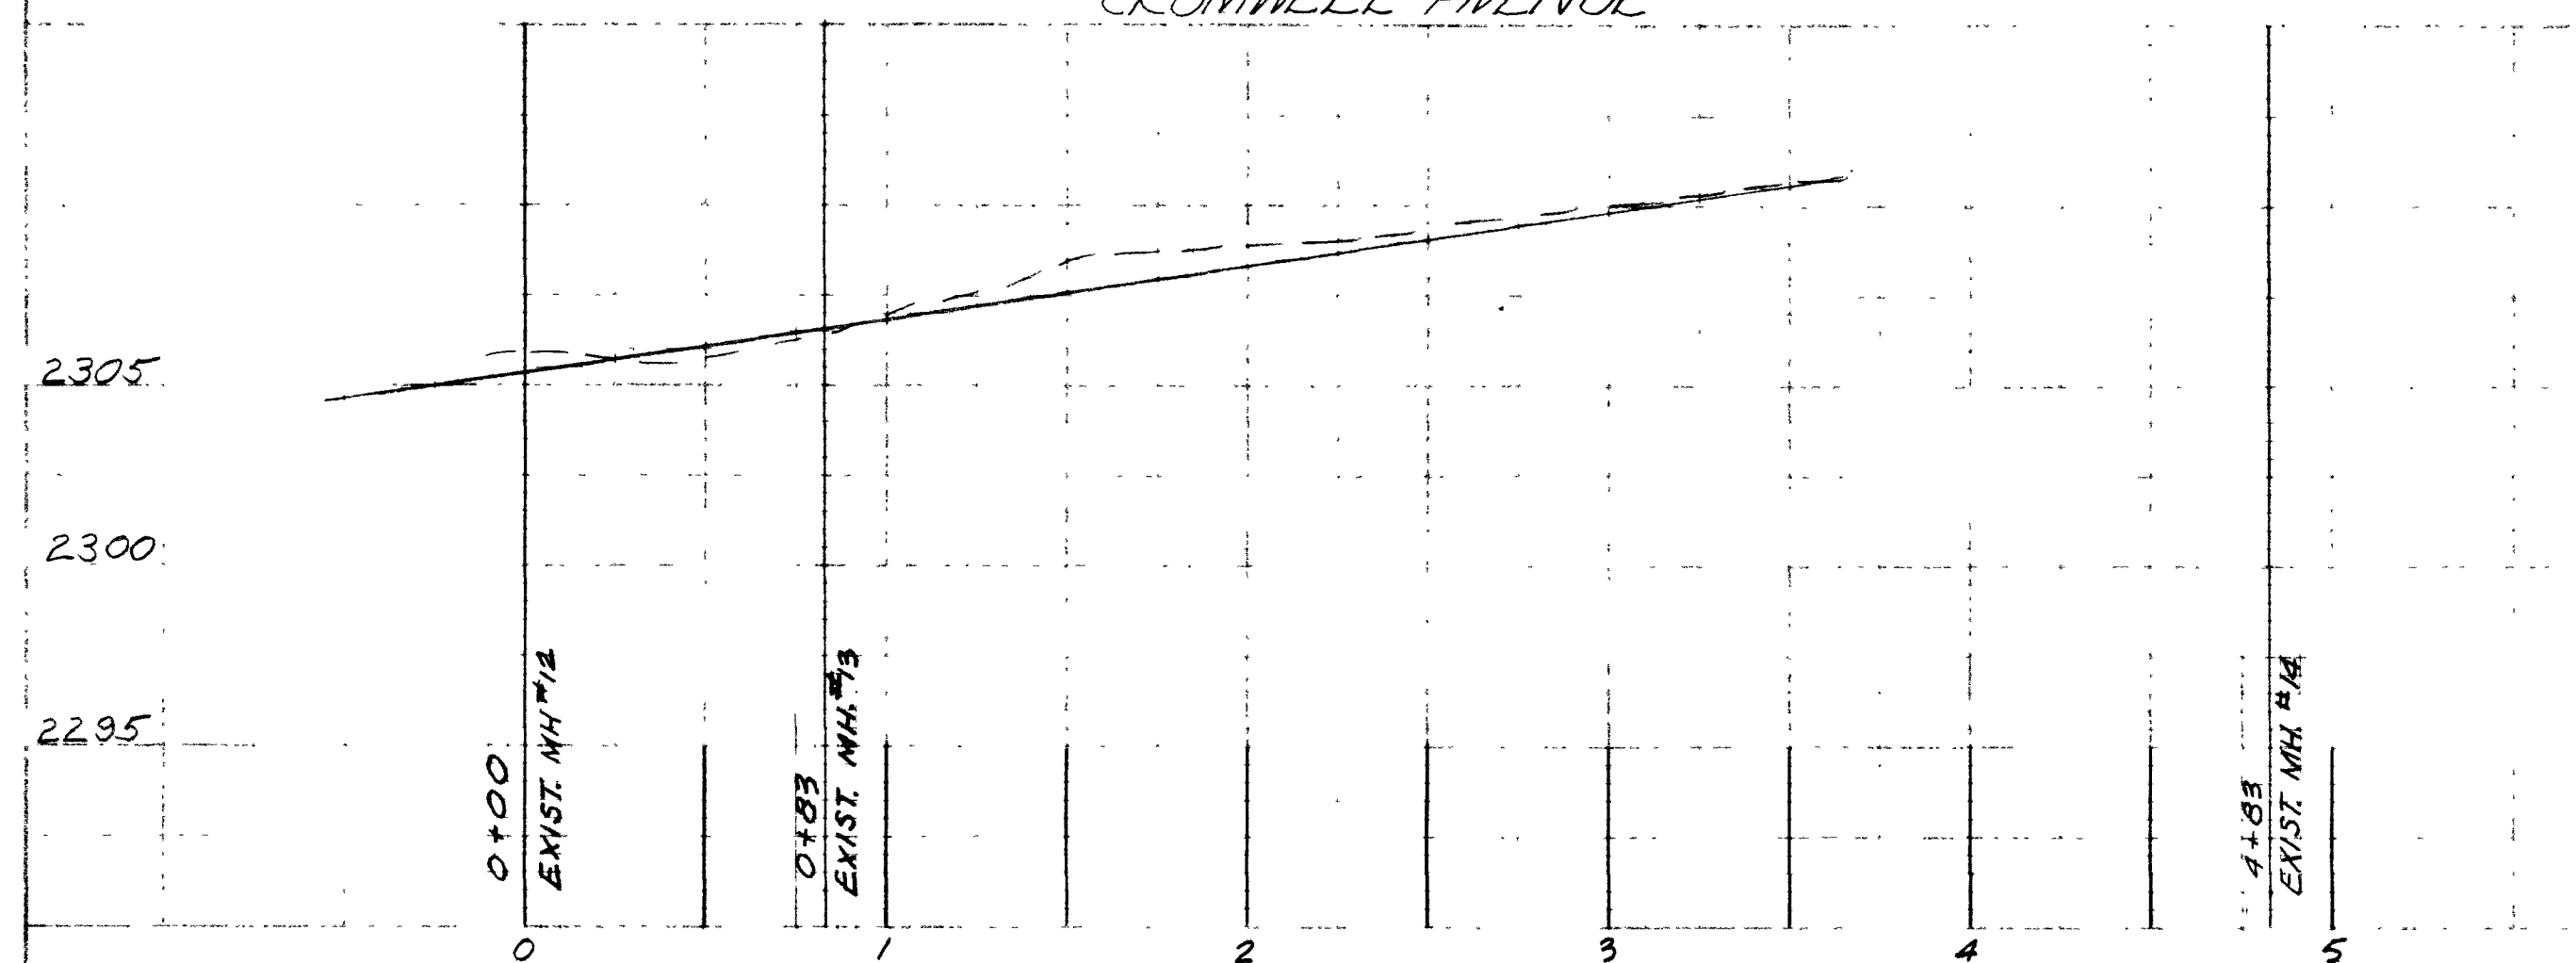

APPROVALS
 CITY ENGINEER _____ DATE 9-17-64
 SUPT. OF SANITATION _____ DATE 8-2-64

CHARLESTON HEIGHTS UNIT 41-B		
SEWER PLAN & PROFILE		
SCALE: HORIZ 1"=50' VERT. 1"=5'		
DESIGNED RC	WESTERN ENGINEERS, INC.	SHEET 2 OF 3
DRAWN R.C.	LAS VEGAS, NEVADA	
CHECKED D.F.C.	APPROVED [Signature] DATE 11/1/64	

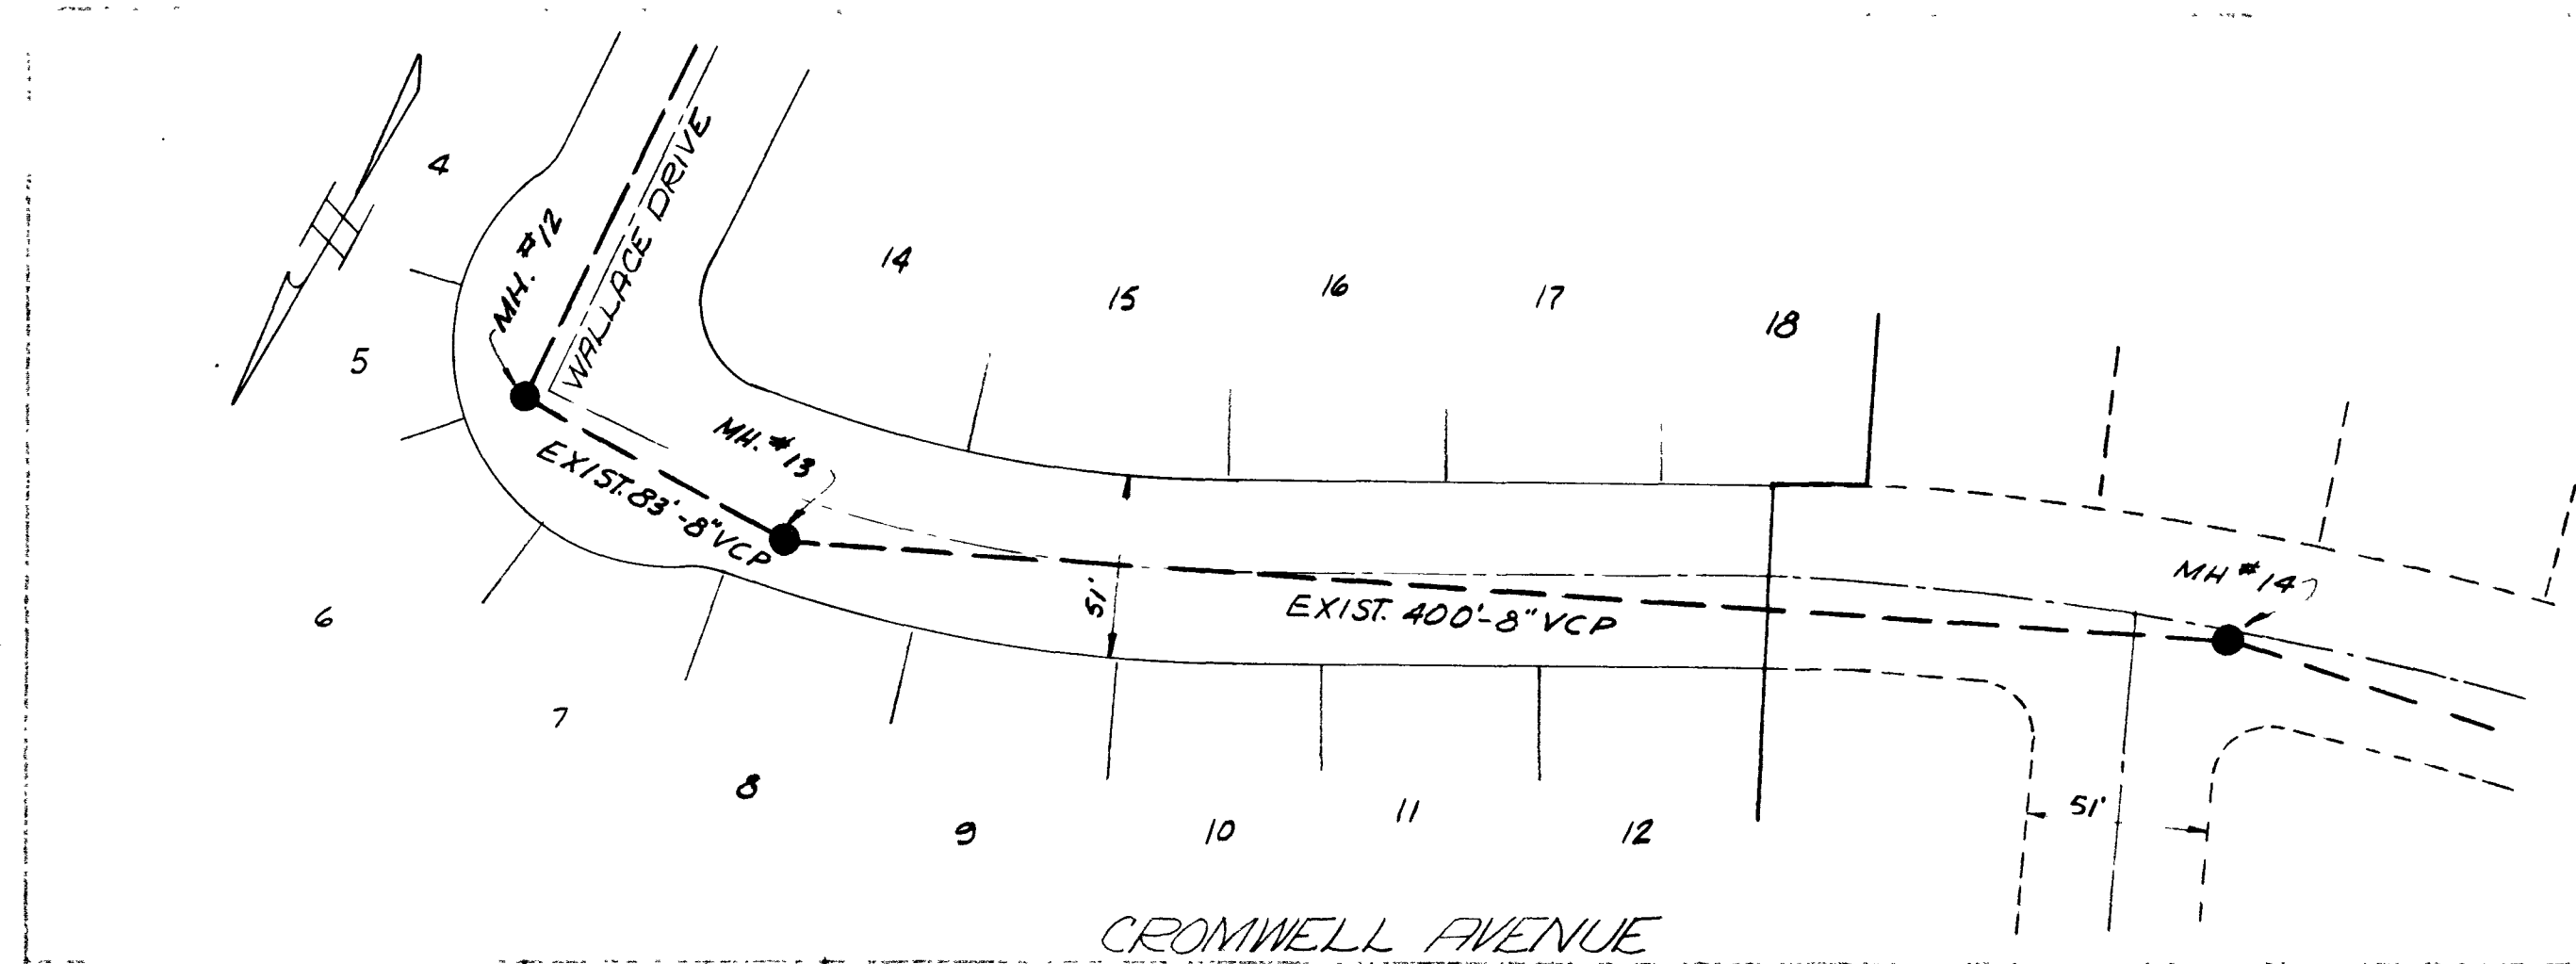