
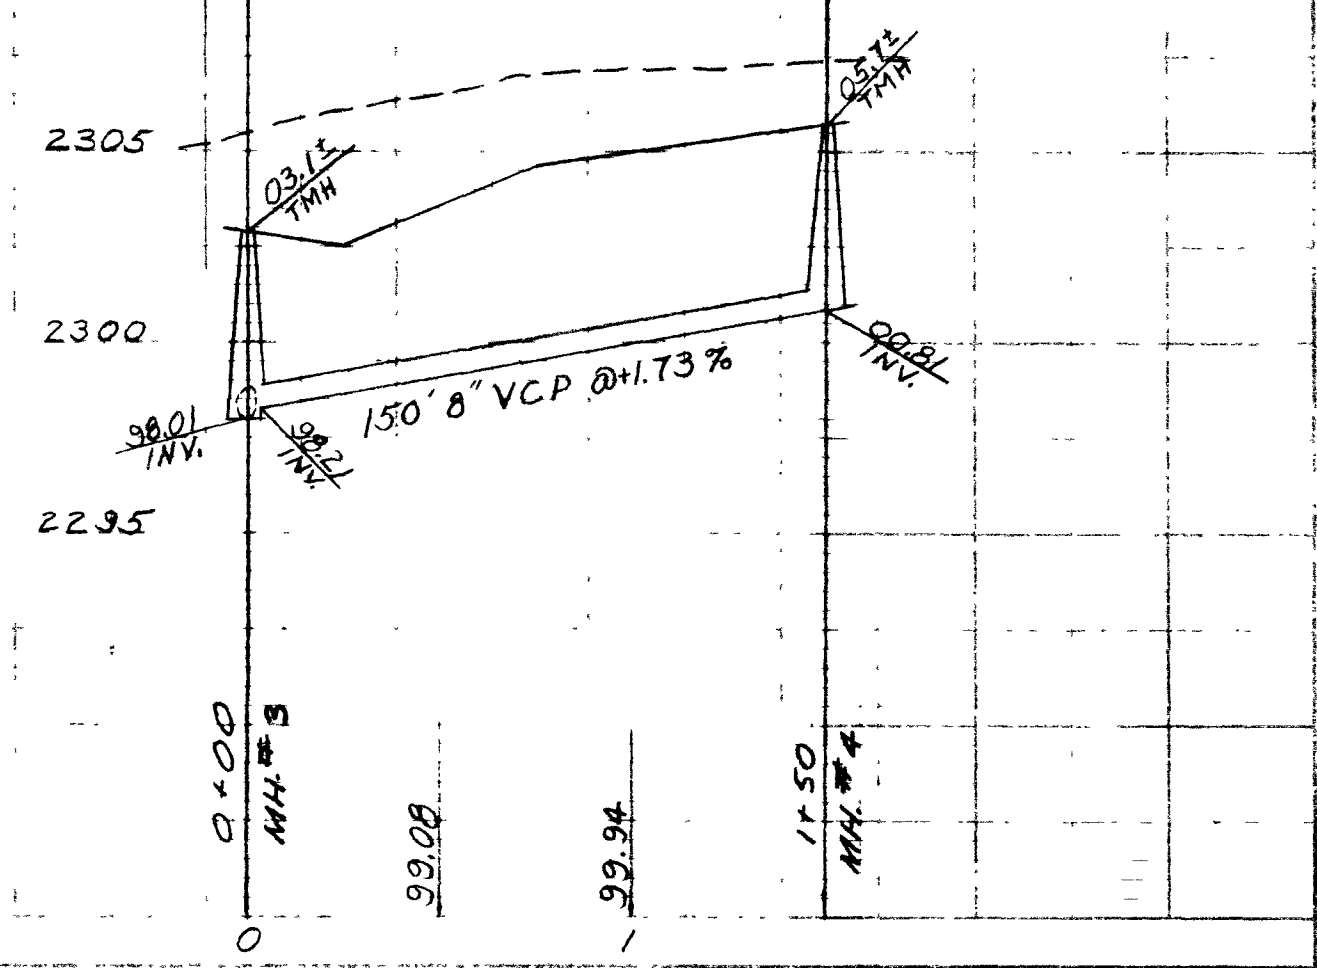
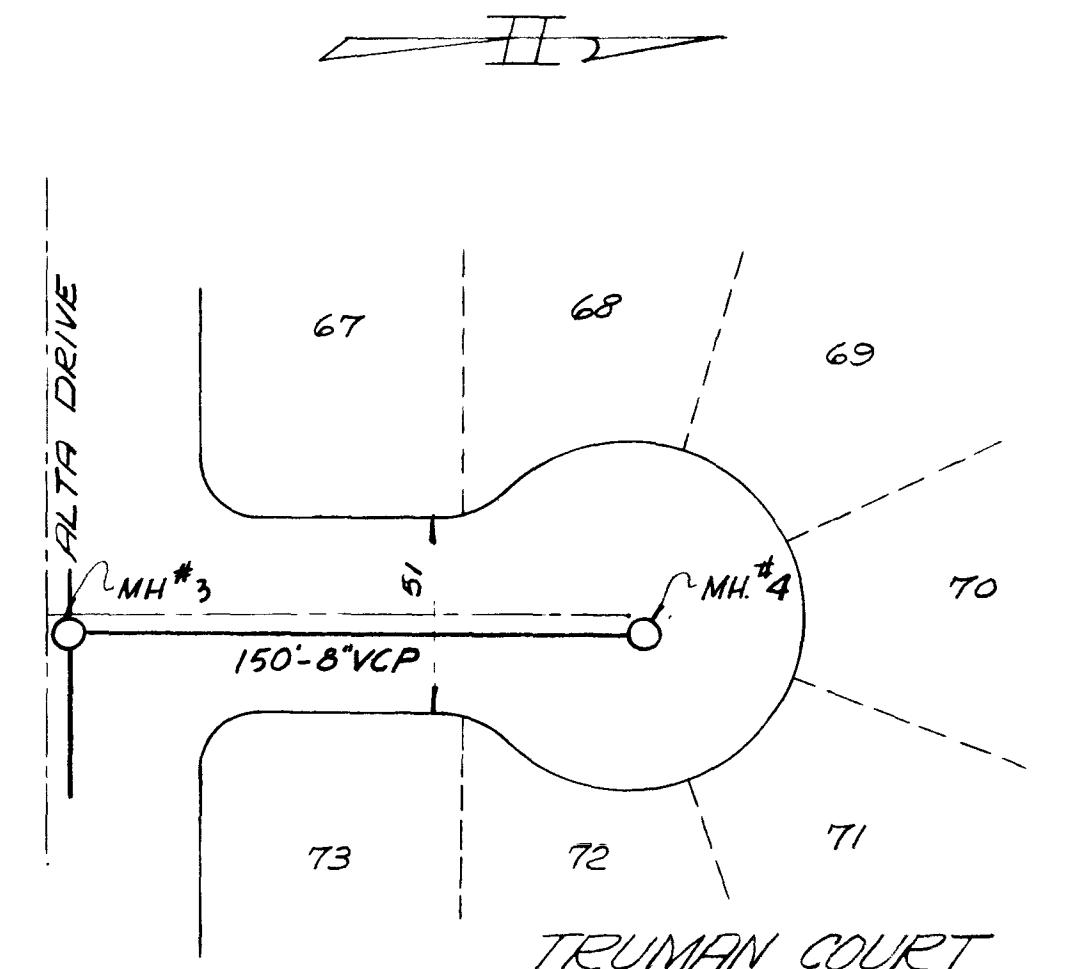
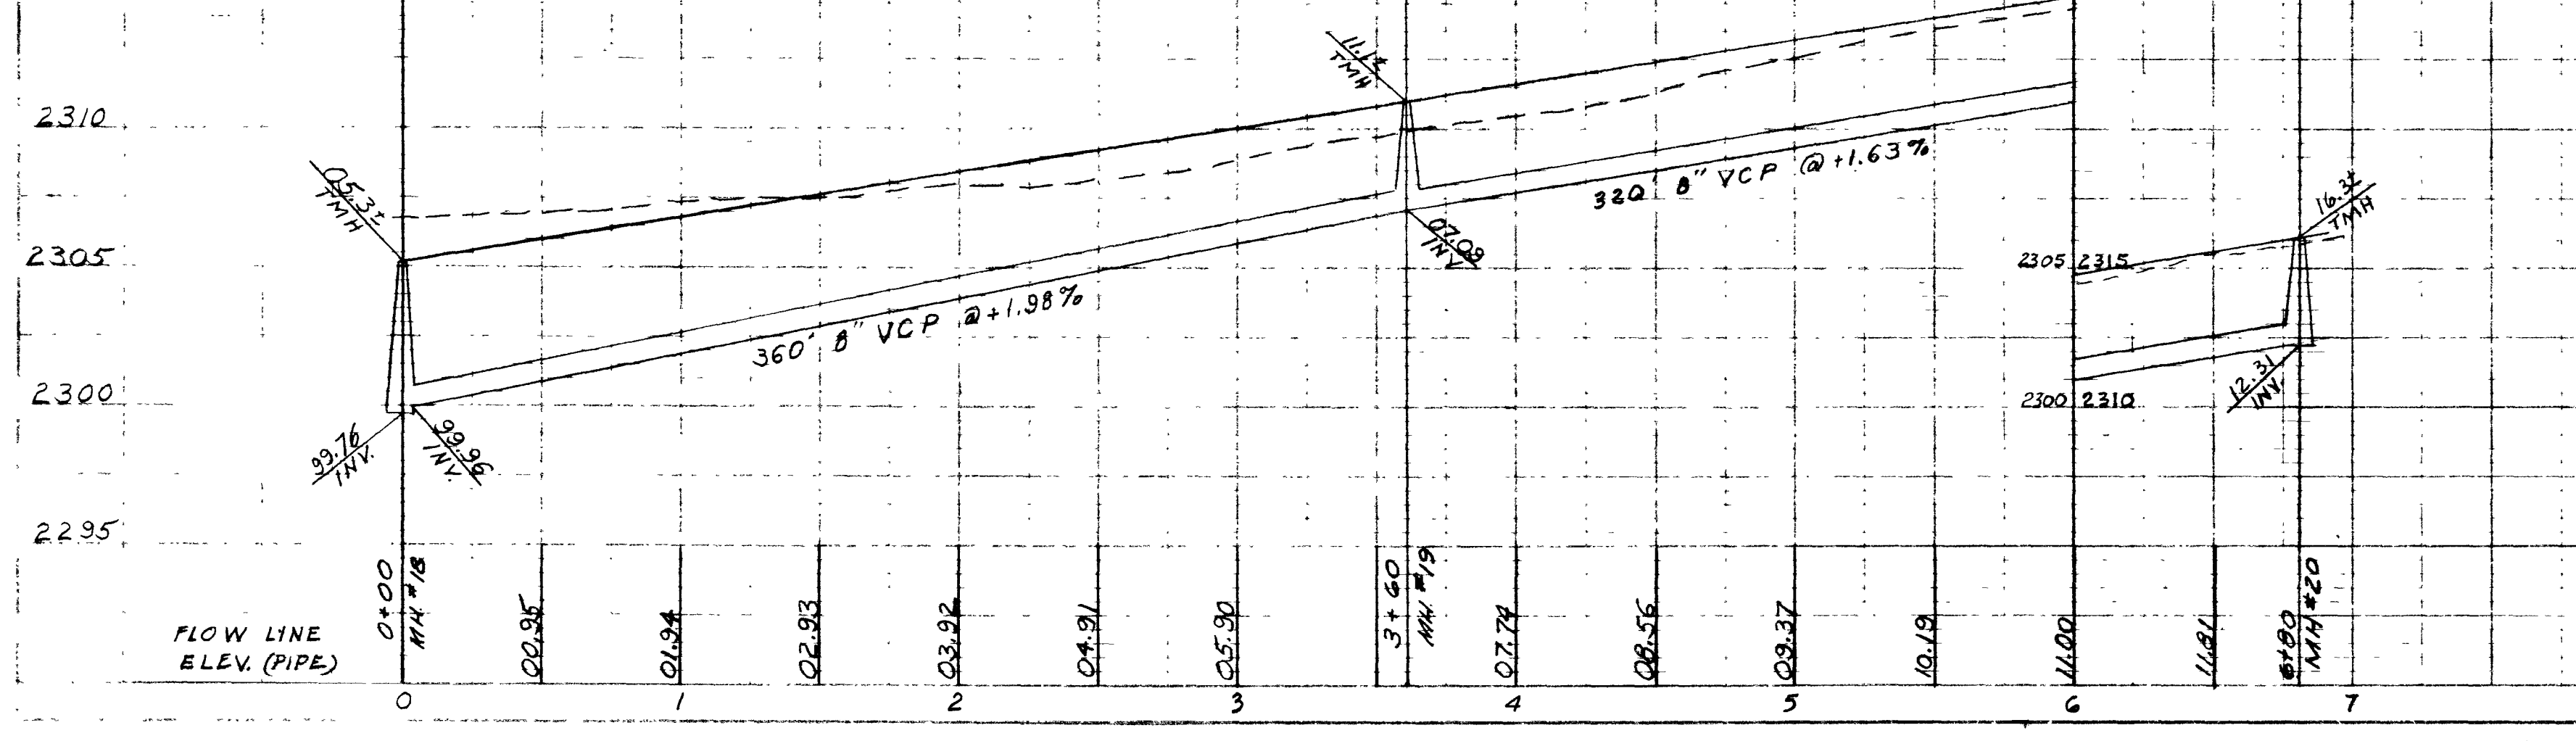
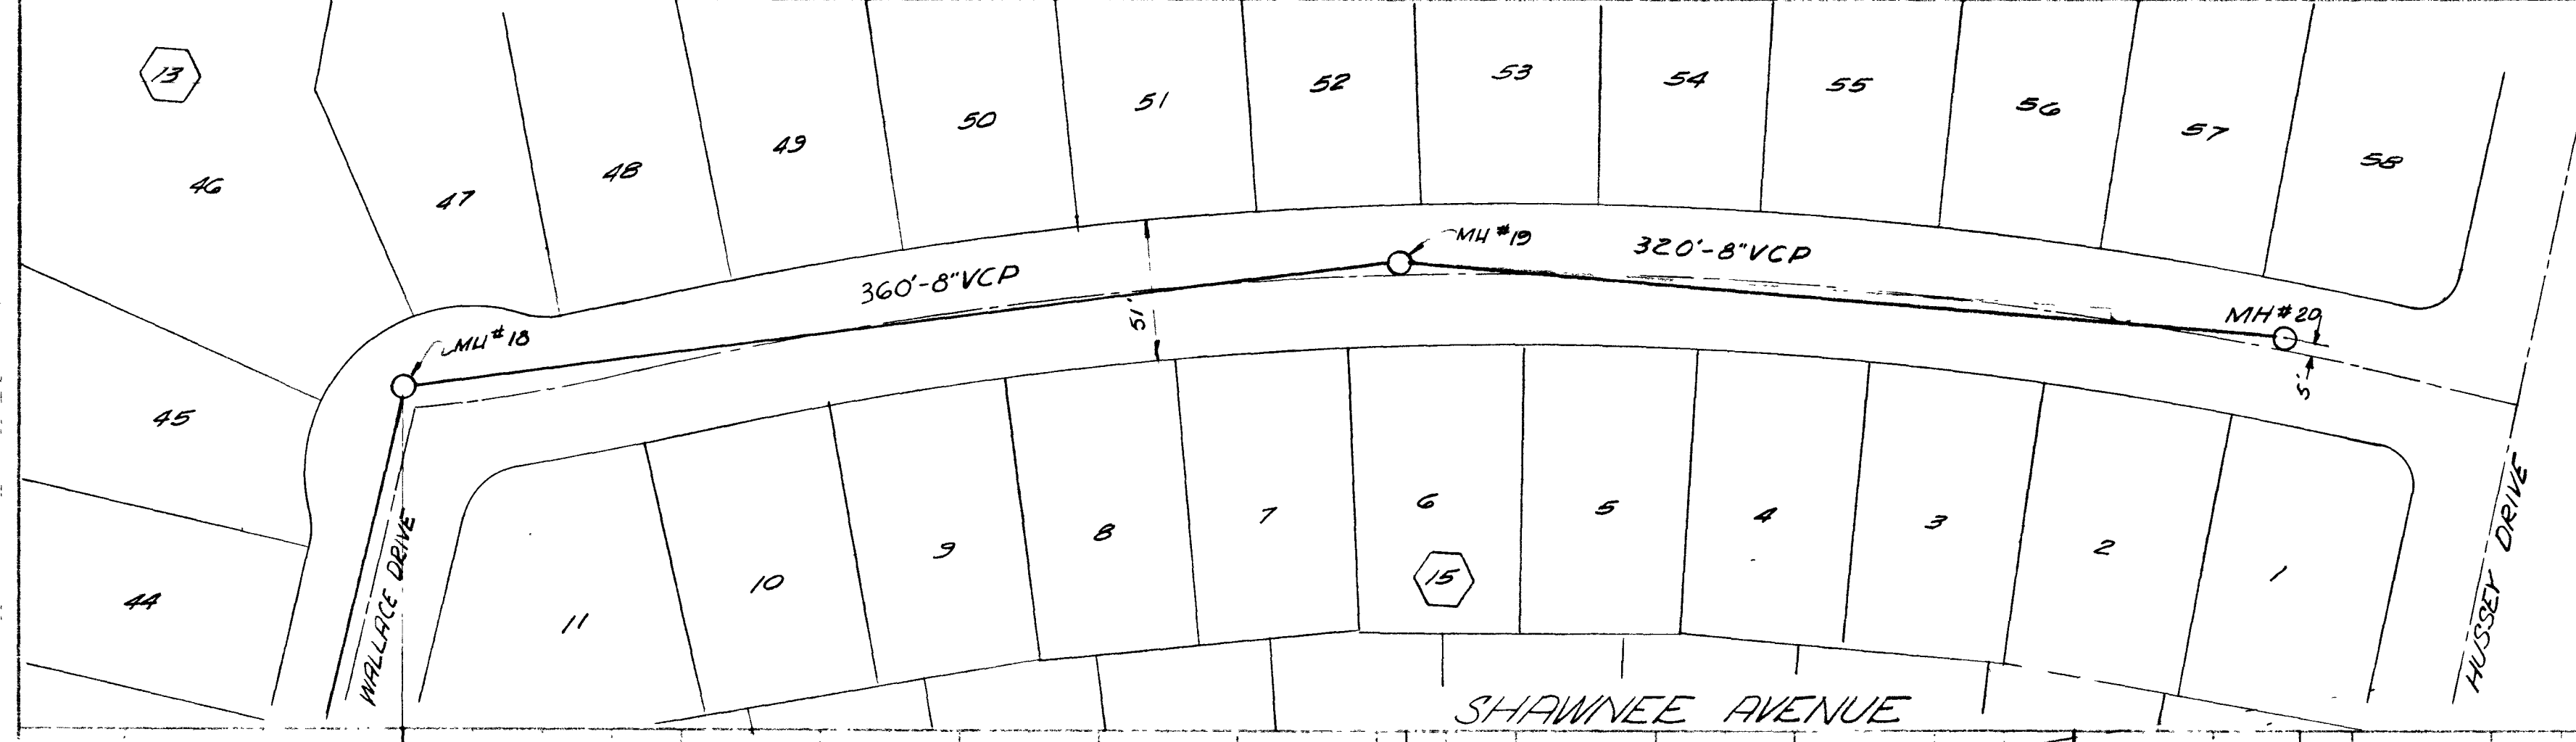
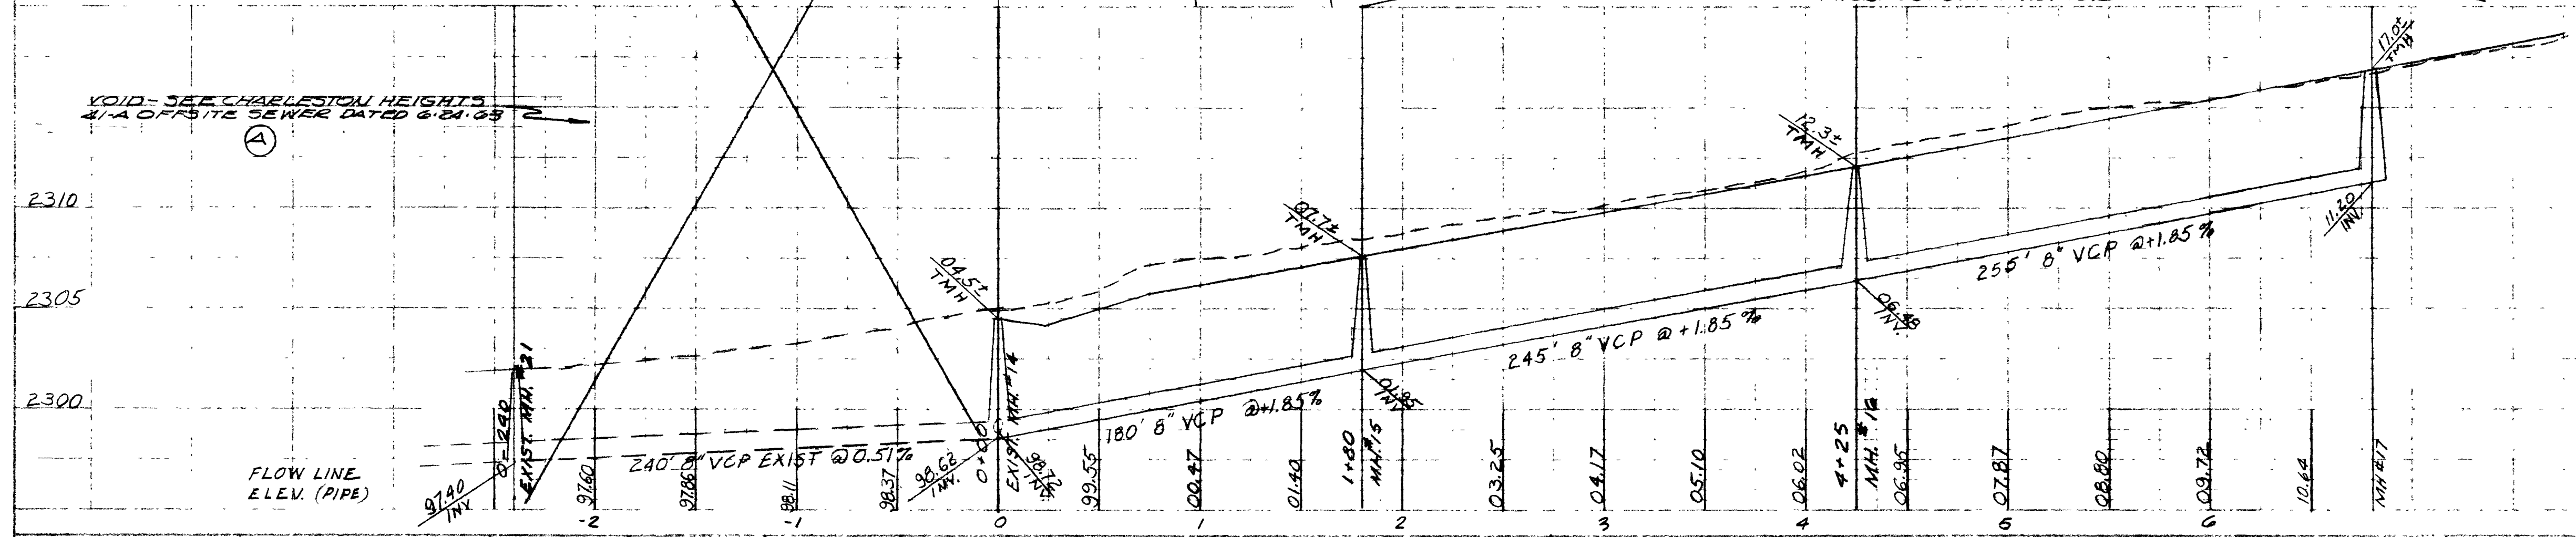


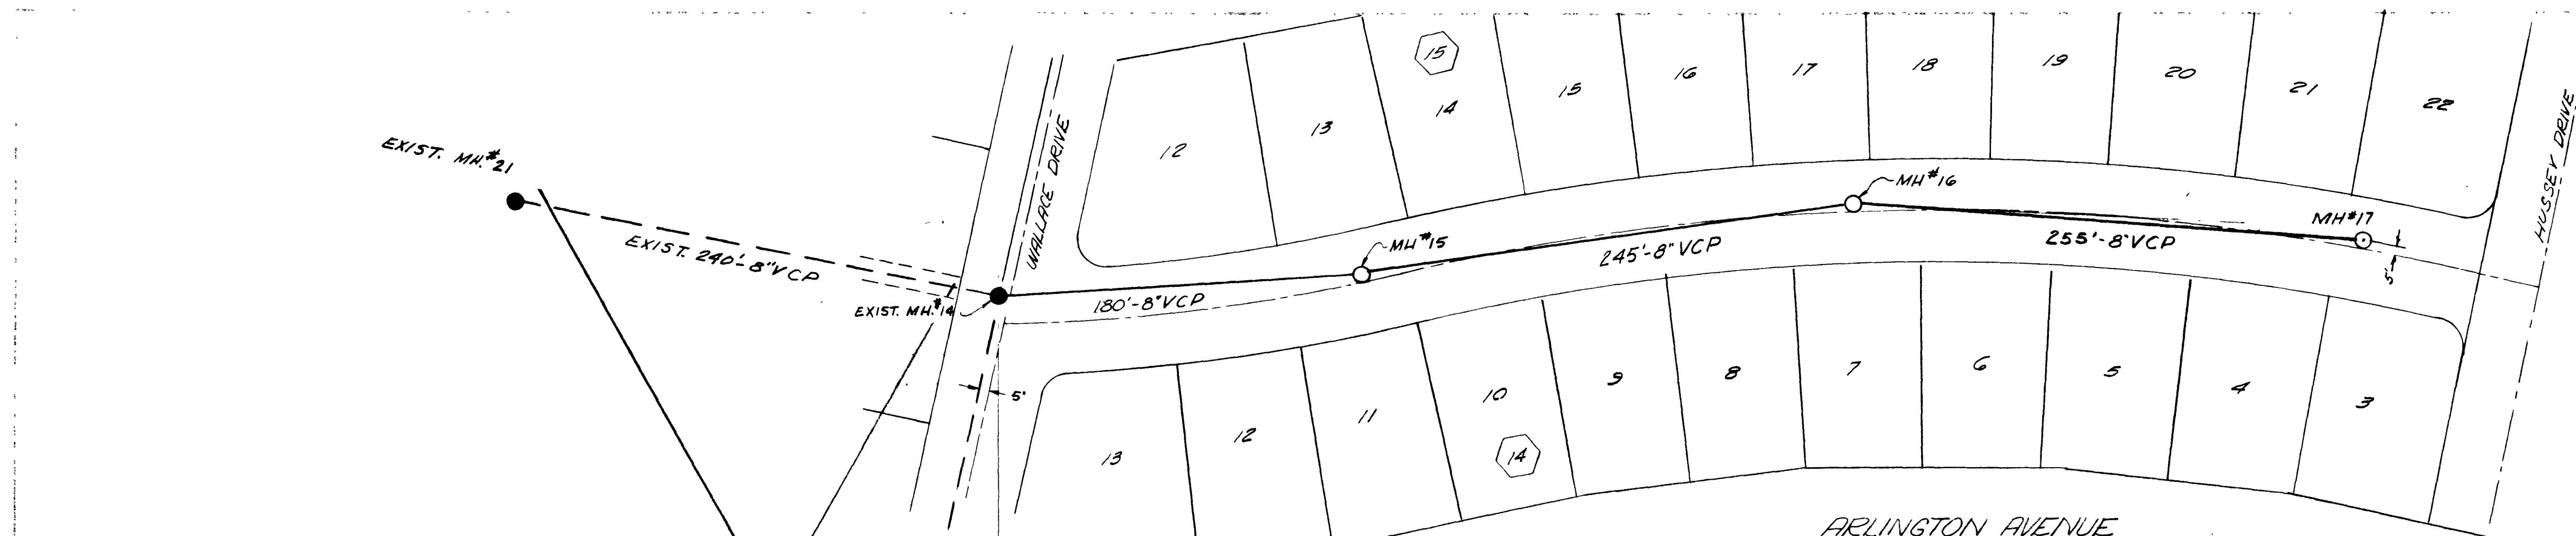

APPROVALS

[Signature] 9/12/62
CITY ENGINEER DATE

[Signature] 8/14/62
SUIT OF SANITATION DATE

REV	DATE	DESCRIPTION	BY	APP
1	7/26/62	ADD NOTE	LS	APP
CHARLESTON HEIGHTS UNIT 41-B				
SEWER PLAN & PROFILE				
SCALE: HORIZ. 1"=50' VERT. 1"=5'				
DESIGNED	RC	WESTERN ENGINEERS, INC.	NEVADA	SHEET 3
DRAWN	RC	LAS VEGAS		
CHECKED	DFC	APPROVED	DATE 4/16/62	OF 3

