
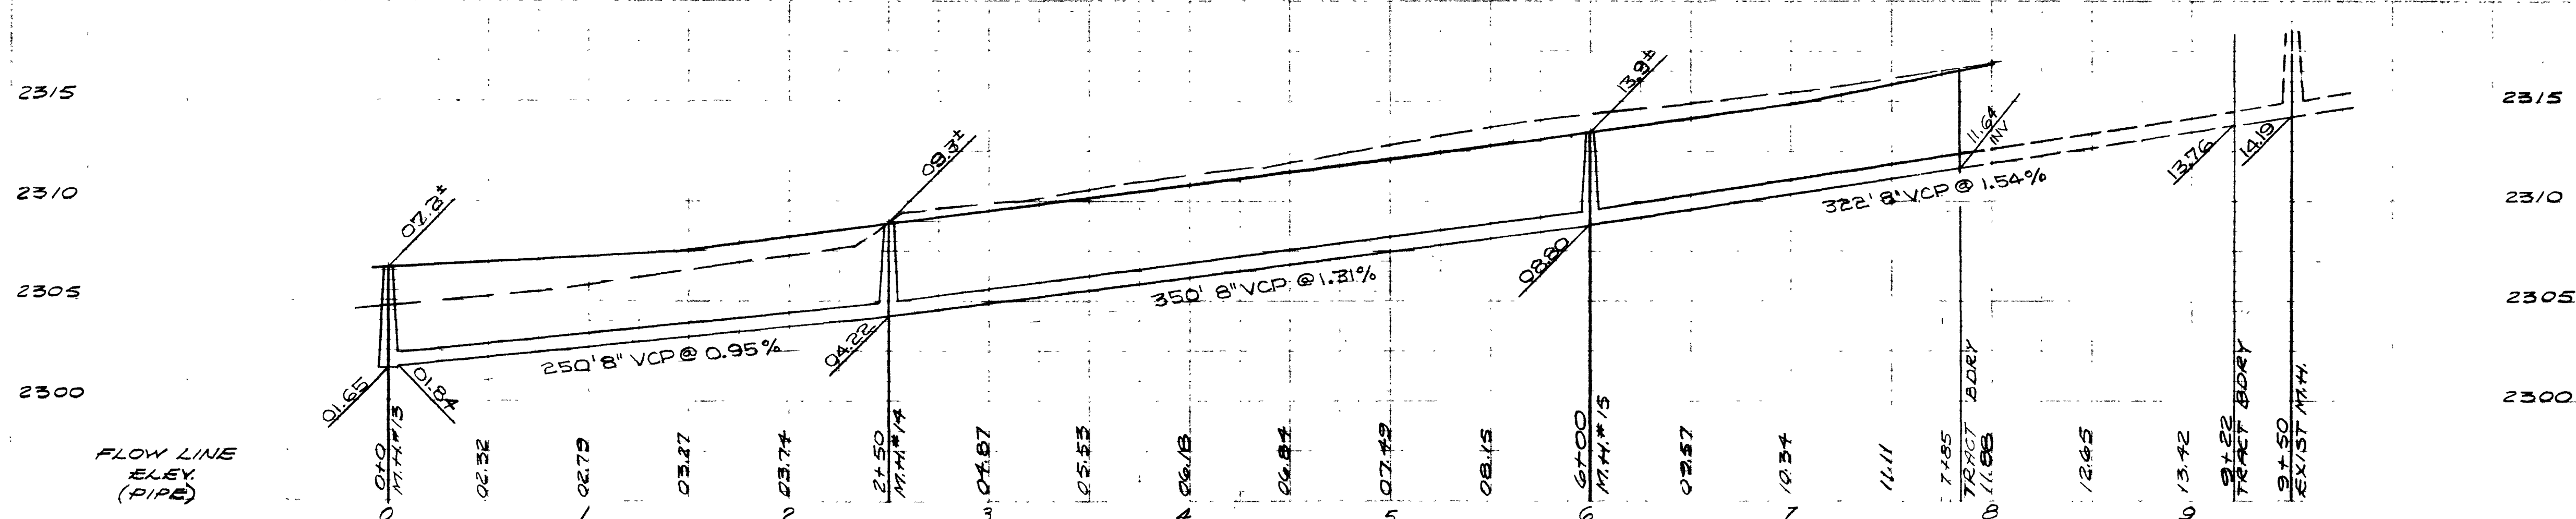
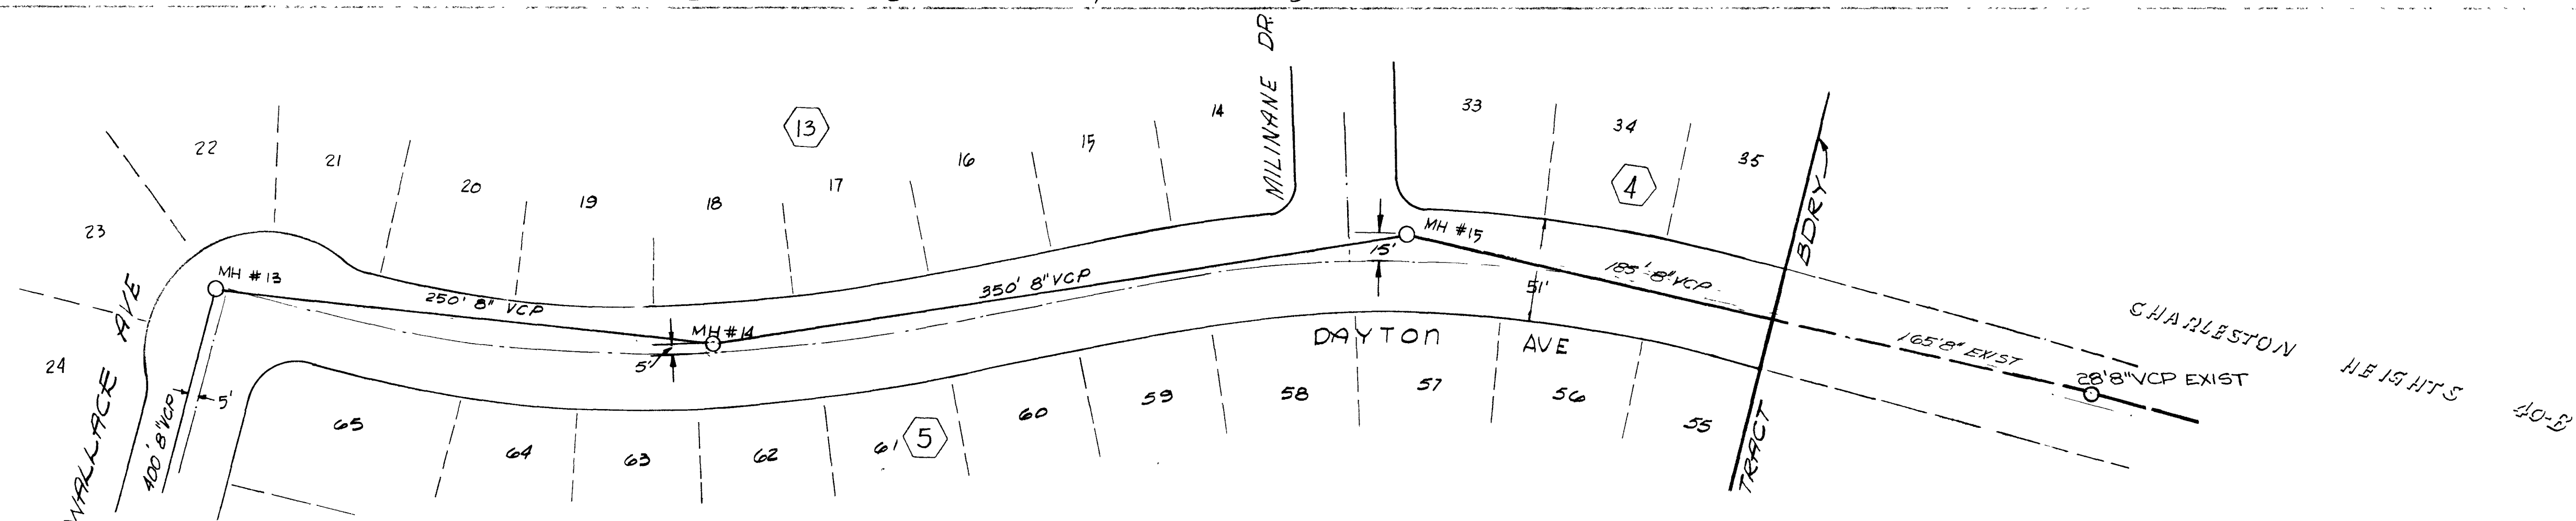
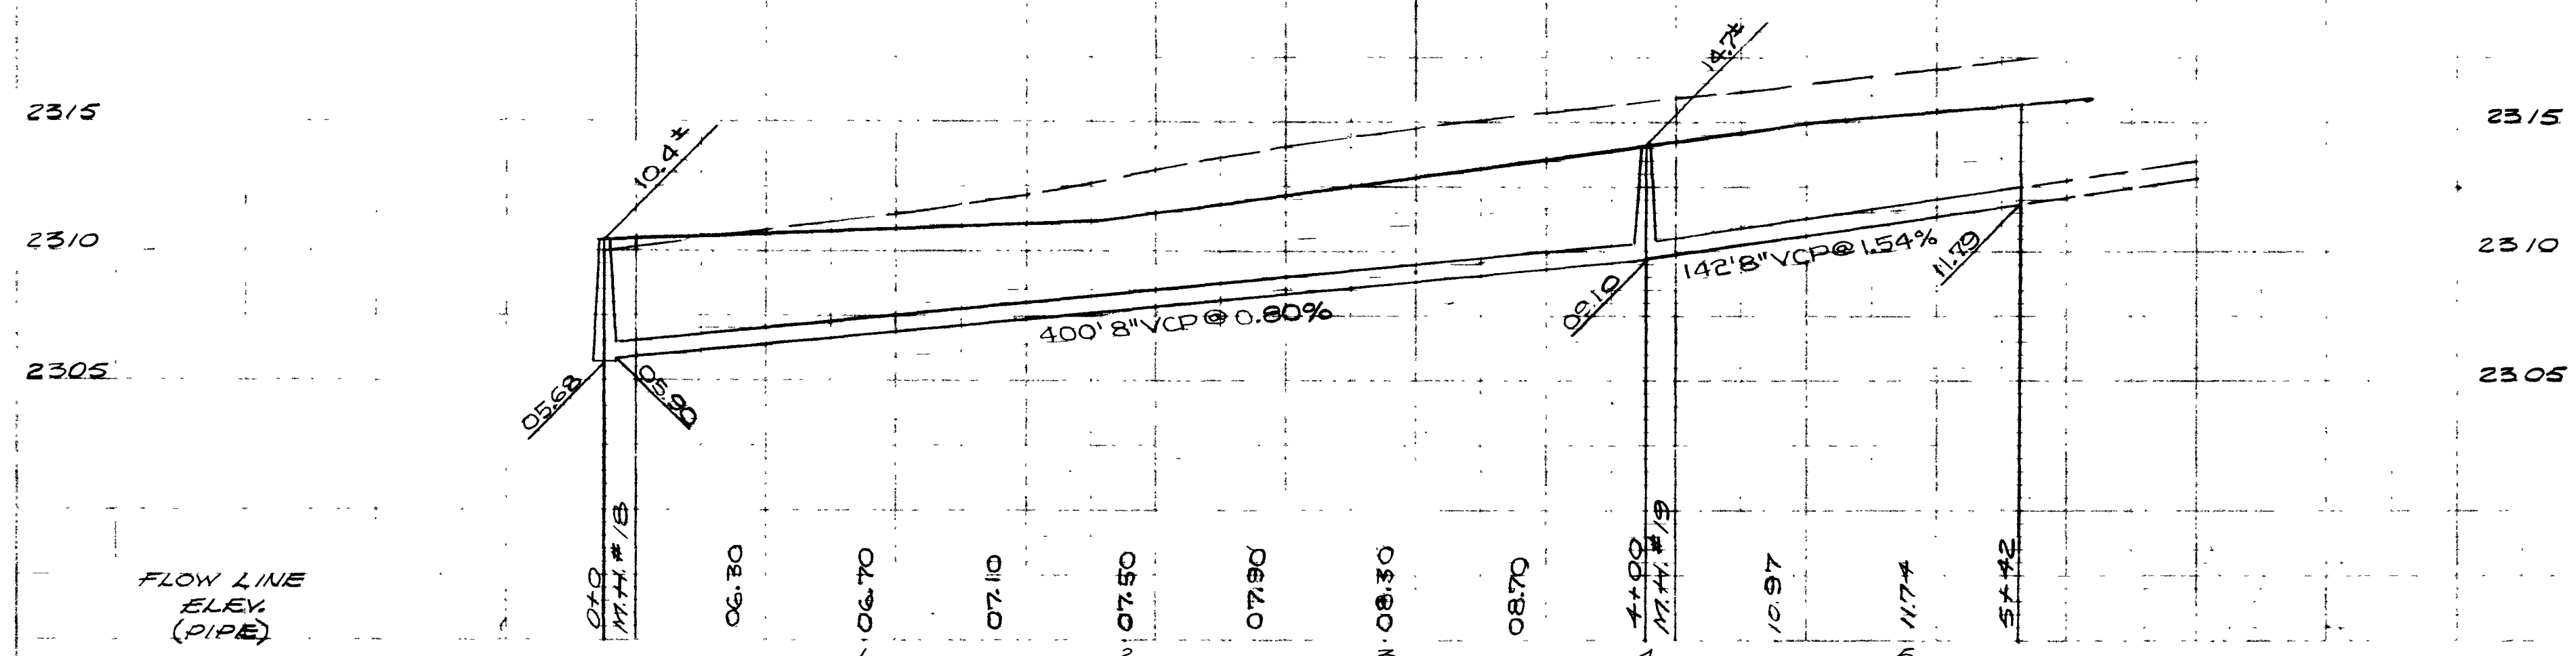


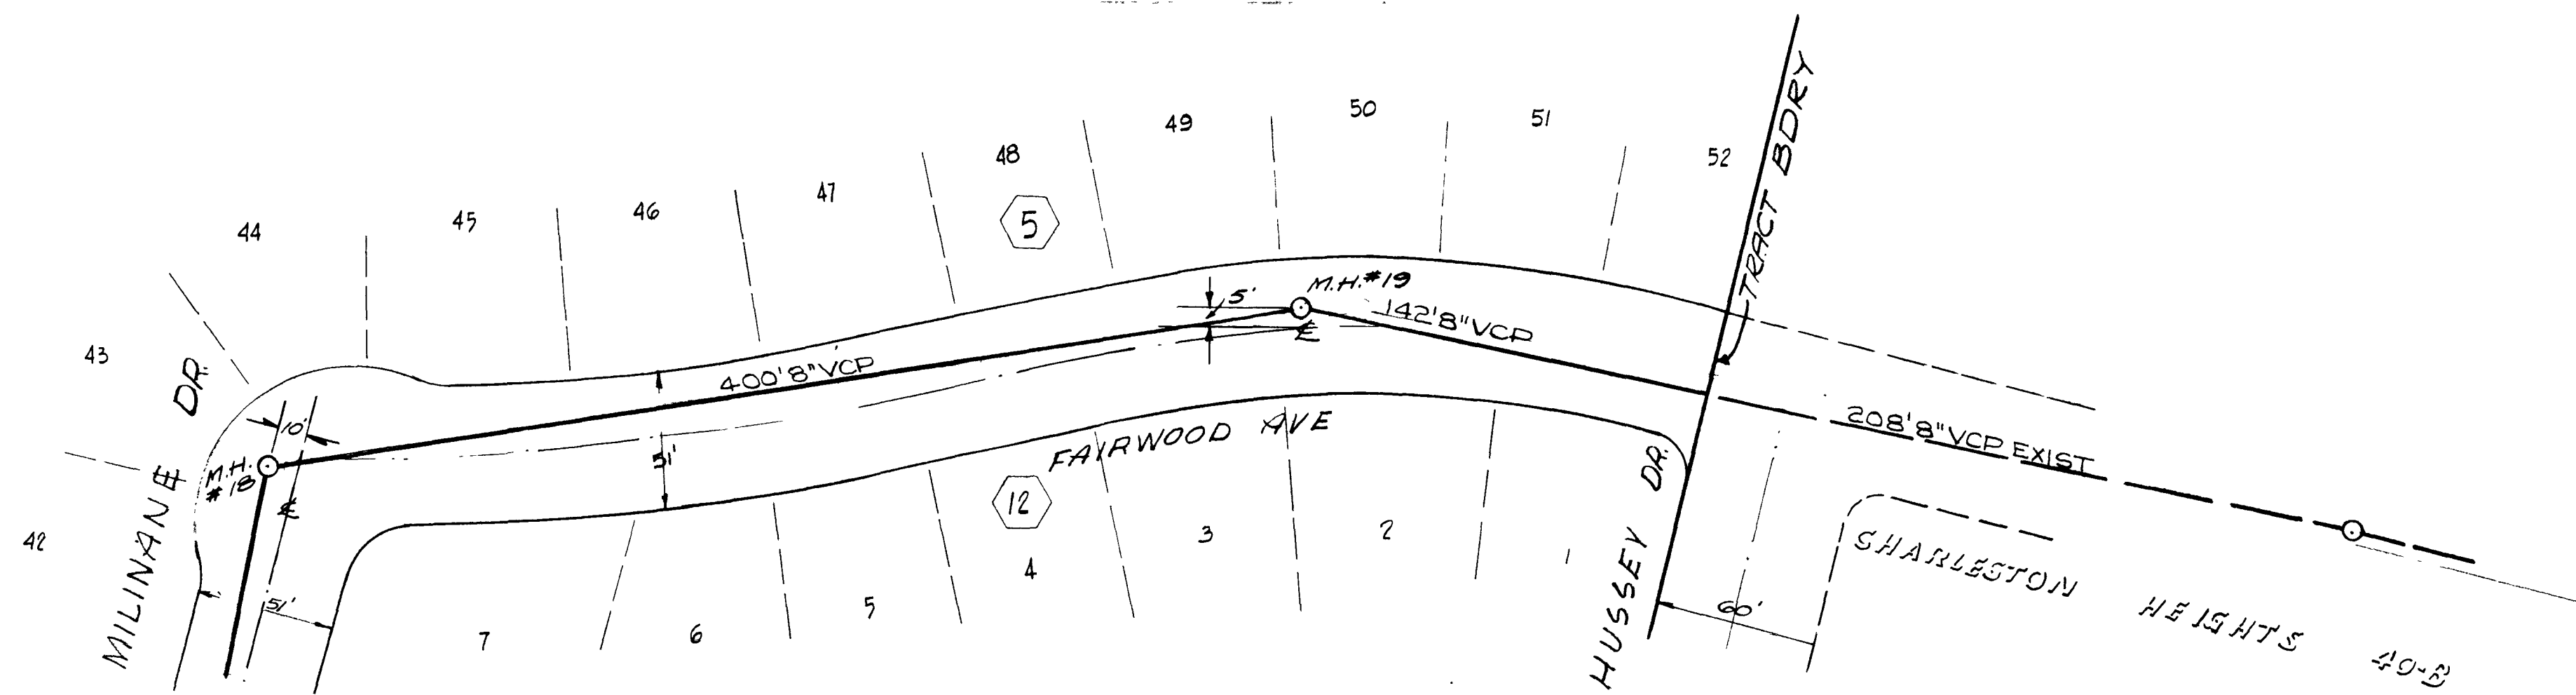

APPROVALS

[Signature] 7-20-62
CITY ENGINEER DATE

[Signature] 7-11-62
SURT. OF SANITATION DATE

CHARLESTON HEIGHTS TRACT NO. 41-A	
SEWER PLAN & PROFILE	
SCALE: 1" = 50' HORIZ. # 1" = 5' VERT.	
DESIGNED	WESTERN ENGINEERS, INC.
DRAWN	LAS VEGAS
CHECKED	APPROVED <i>[Signature]</i> DATE 6-6-62
	NEVADA SHEET 4 OF 5

