
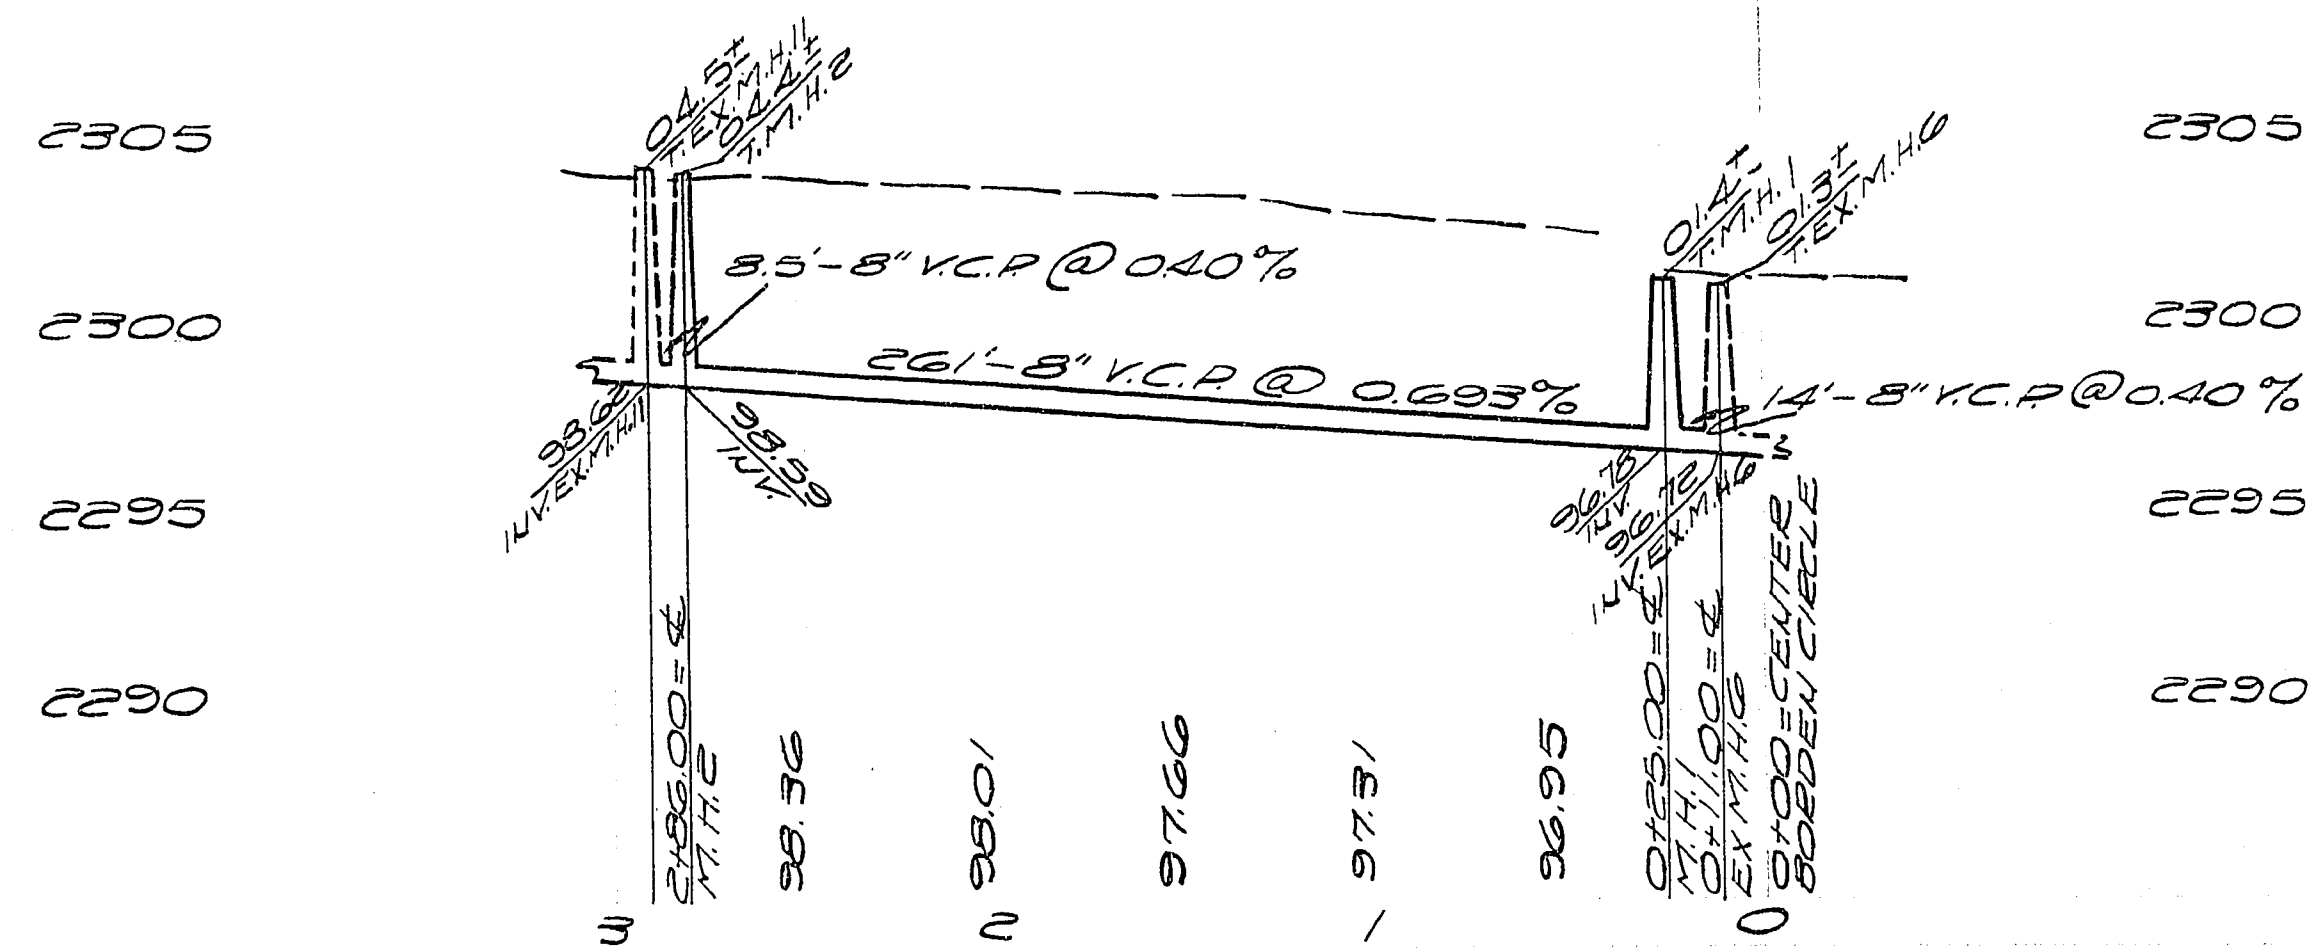


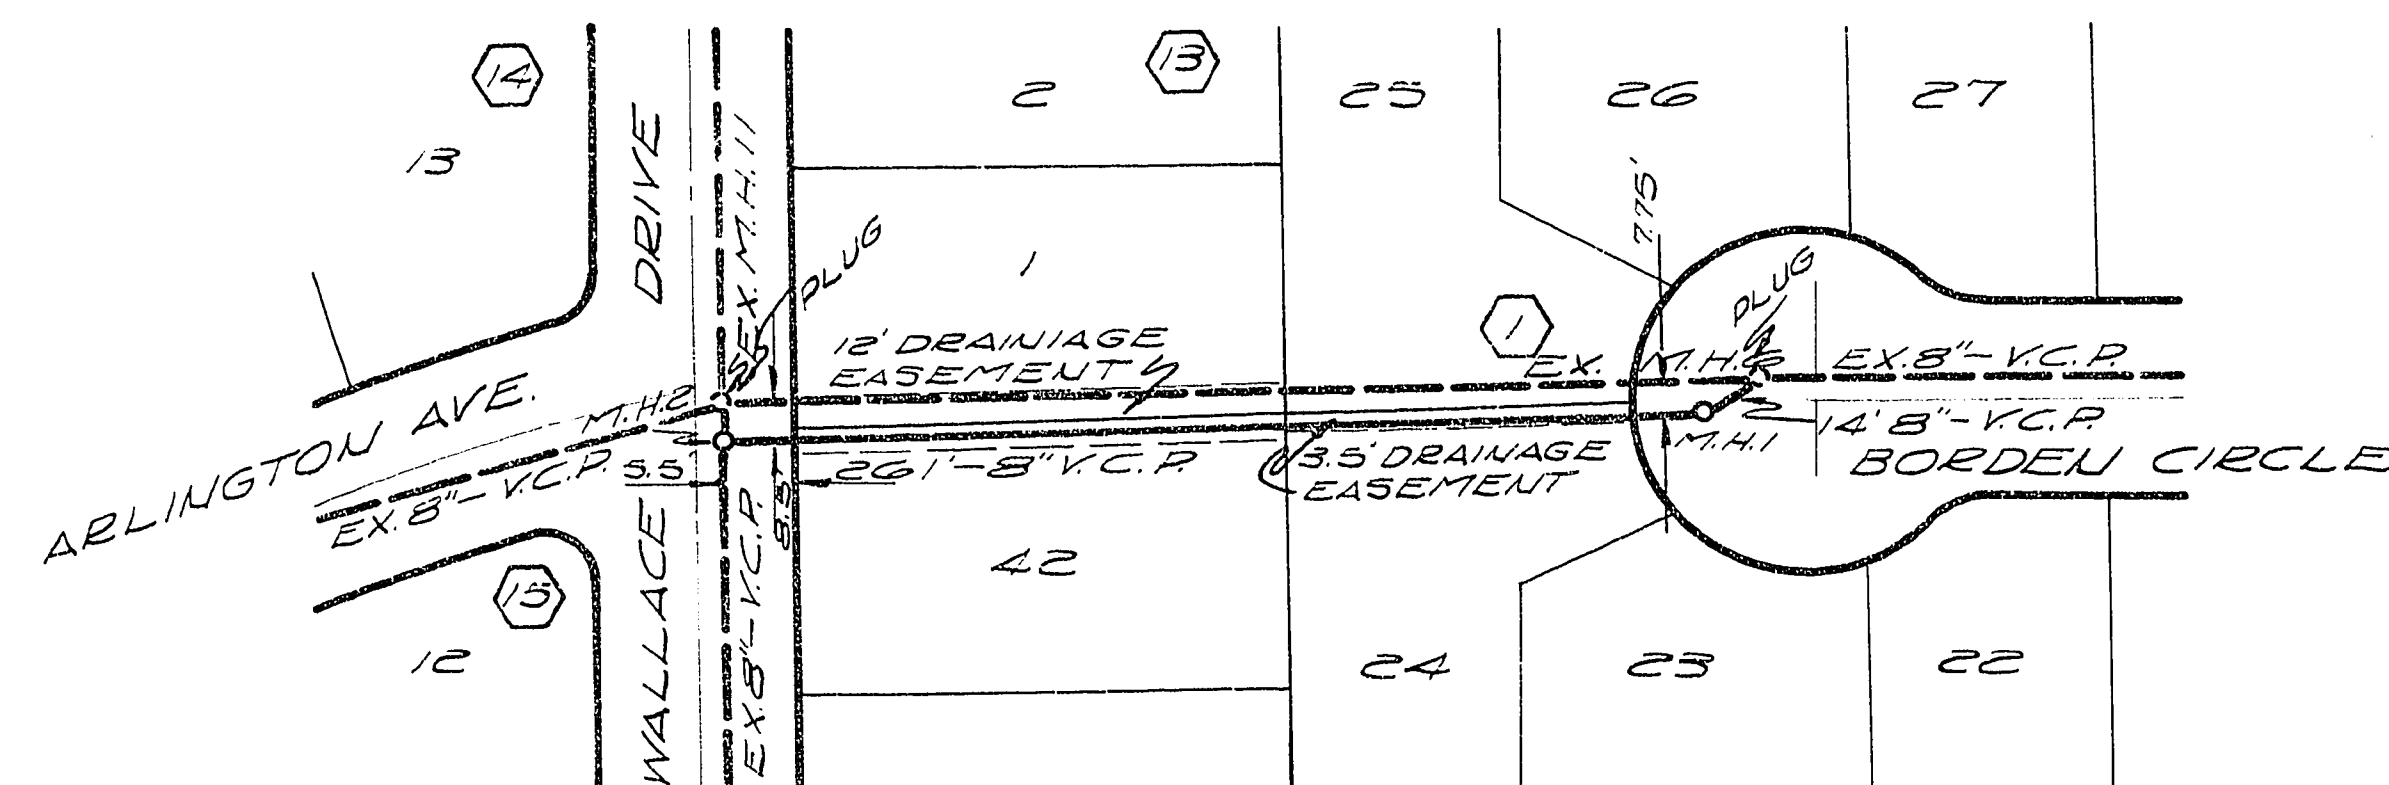

APPROVALS

City Engineer 6/26/63
DATE

SURT. OF SANITATION DATE

H				
G				
F				
E				
D				
C				
B				
A				
REV.	DATE	DESCRIPTION	BY	APPROVED
SEWER PLAN & PROFILE				
RELOCATING CHARLESTON				
HEIGHTS 41-A OFFSIGHT				
SEWER				
SCALE: HORIZ. 1"=50' VERT. 1"=5'				
DESIGNED	WESTERN ENGINEERS, INC.			
DRAWN	L.S.	LAS VEGAS	NEVADA	SHEET 1
CHECKED		APPROVED	DATE 6/26/63	OF 1

3074-1040-41A