




PAVING SECTION

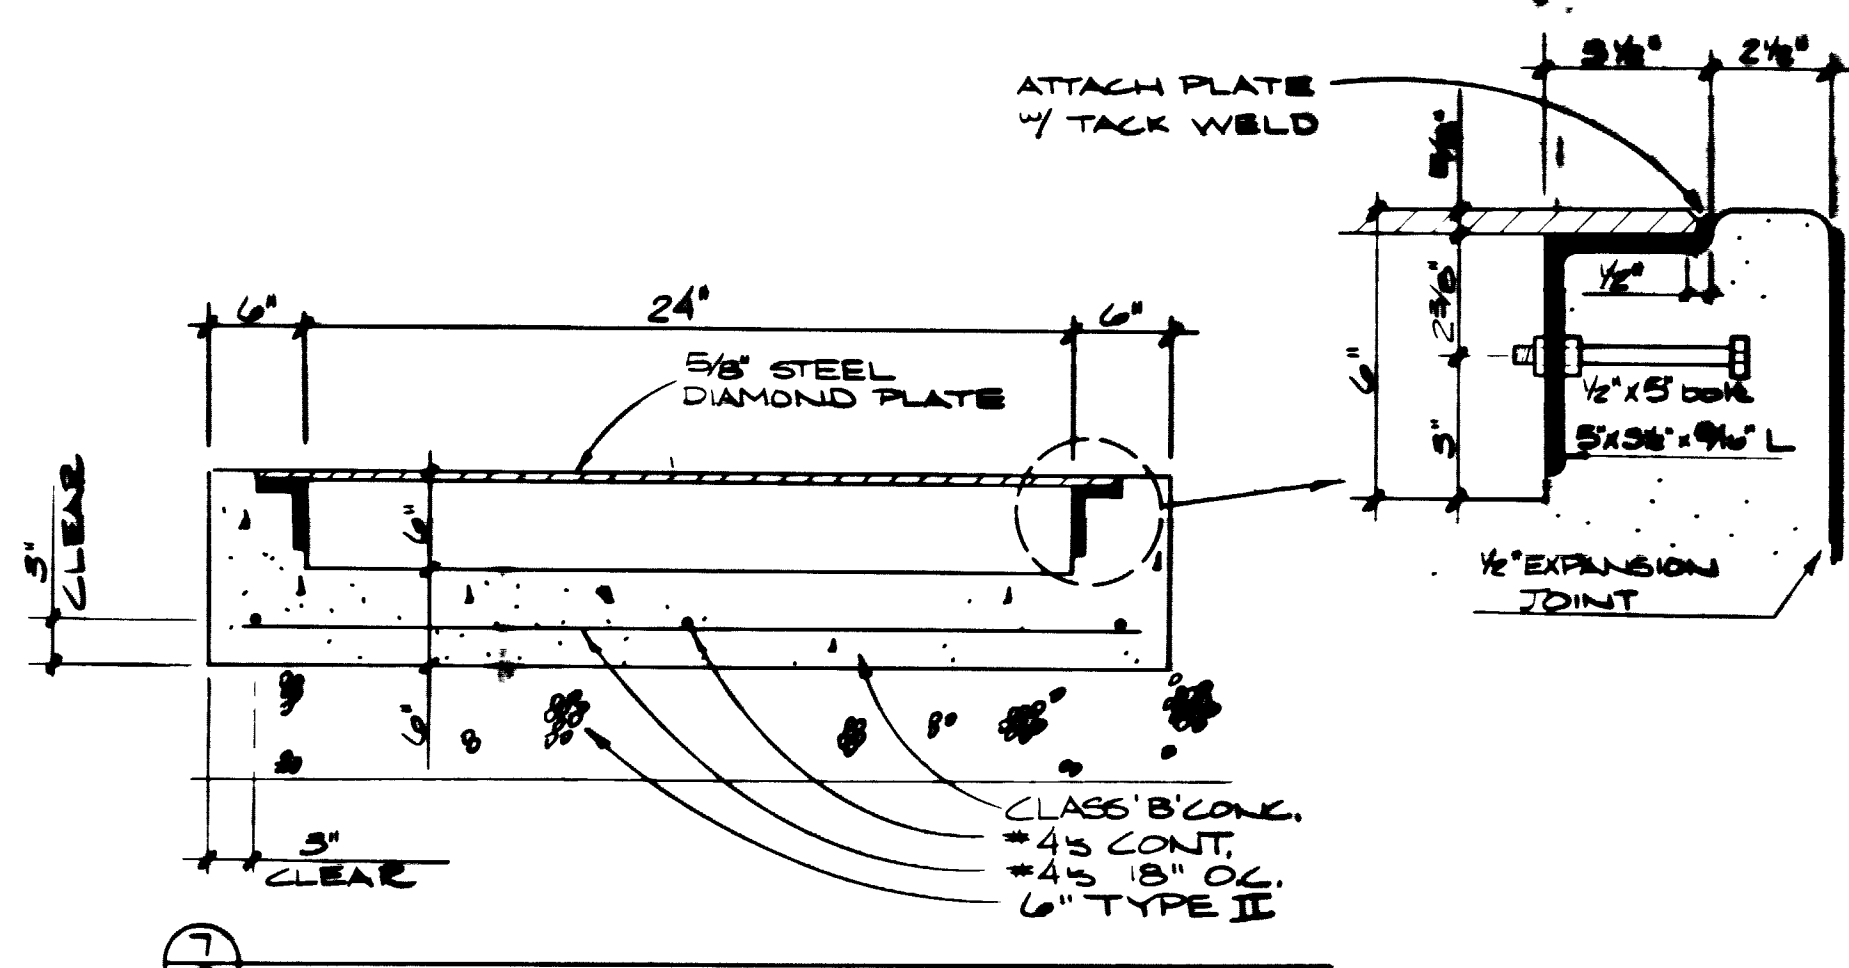


SIDEWALK DRAIN

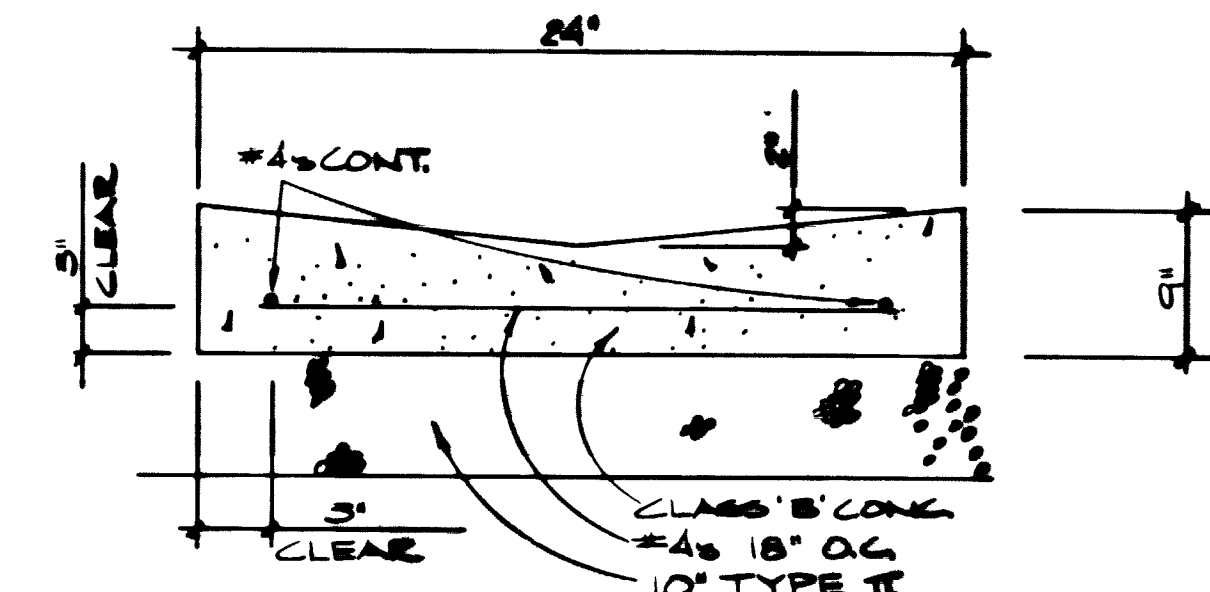


CONCRETE SWALE

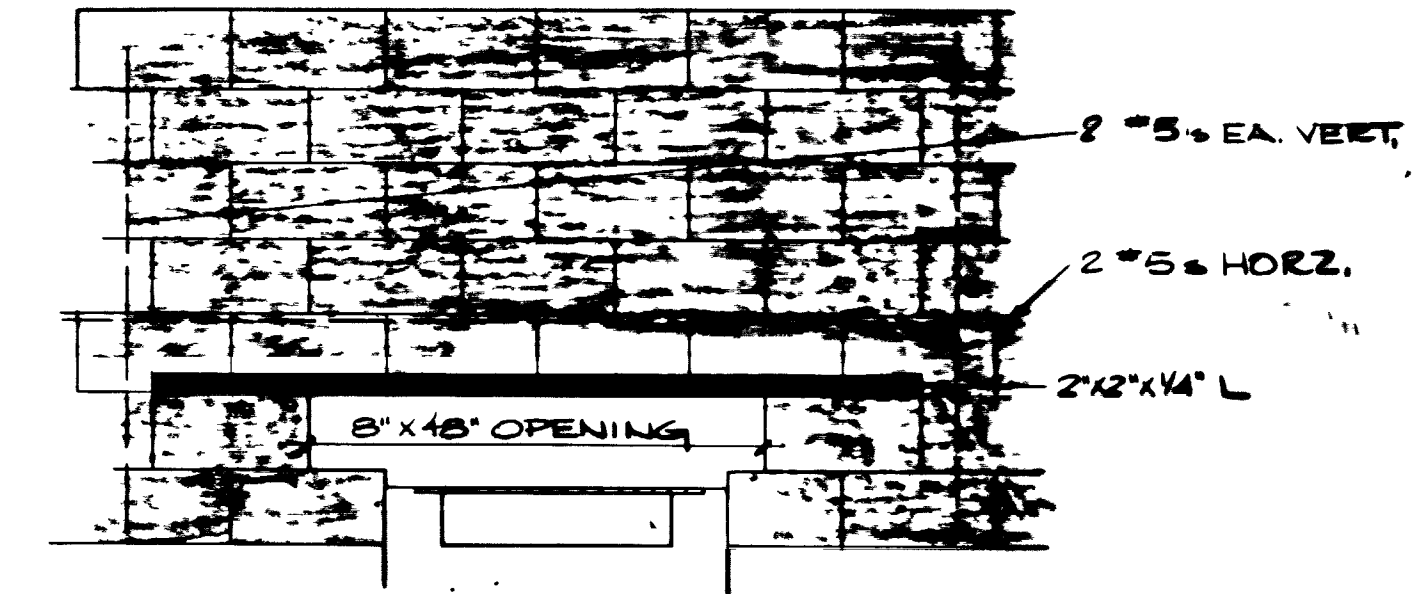


BLOCK WALL OPENING

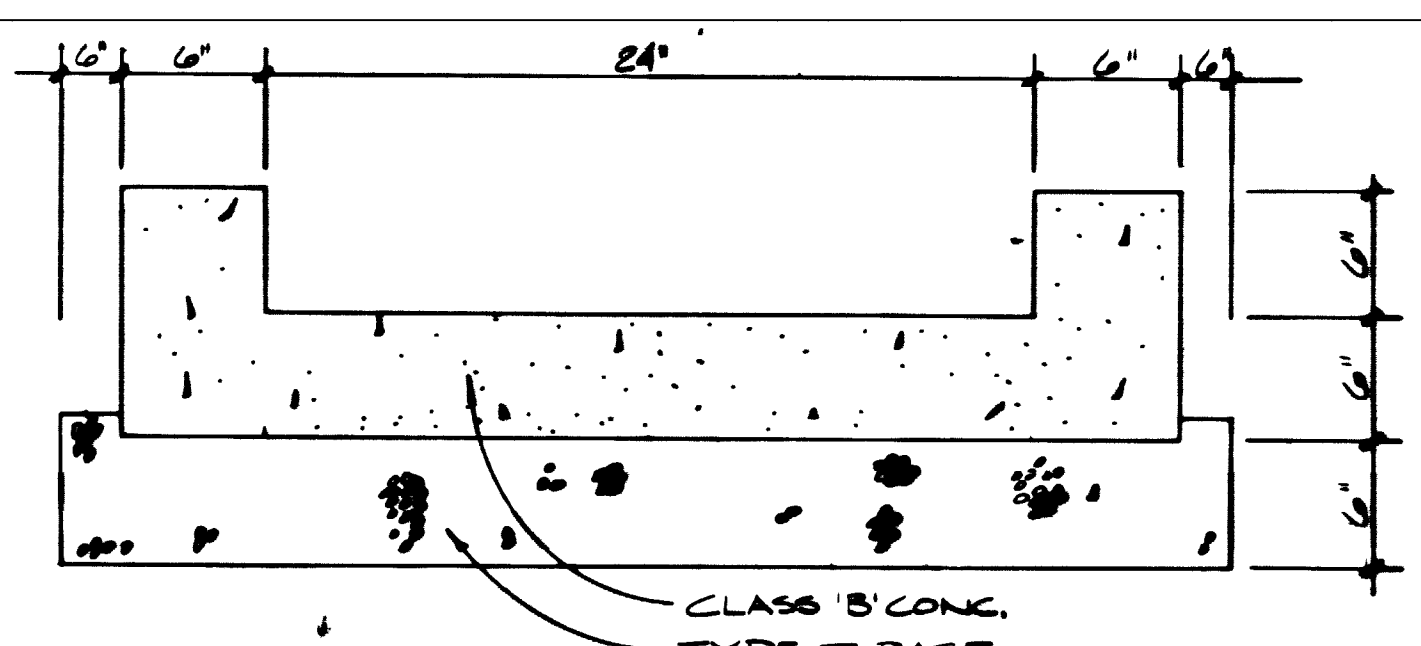


CONCRETE BASE

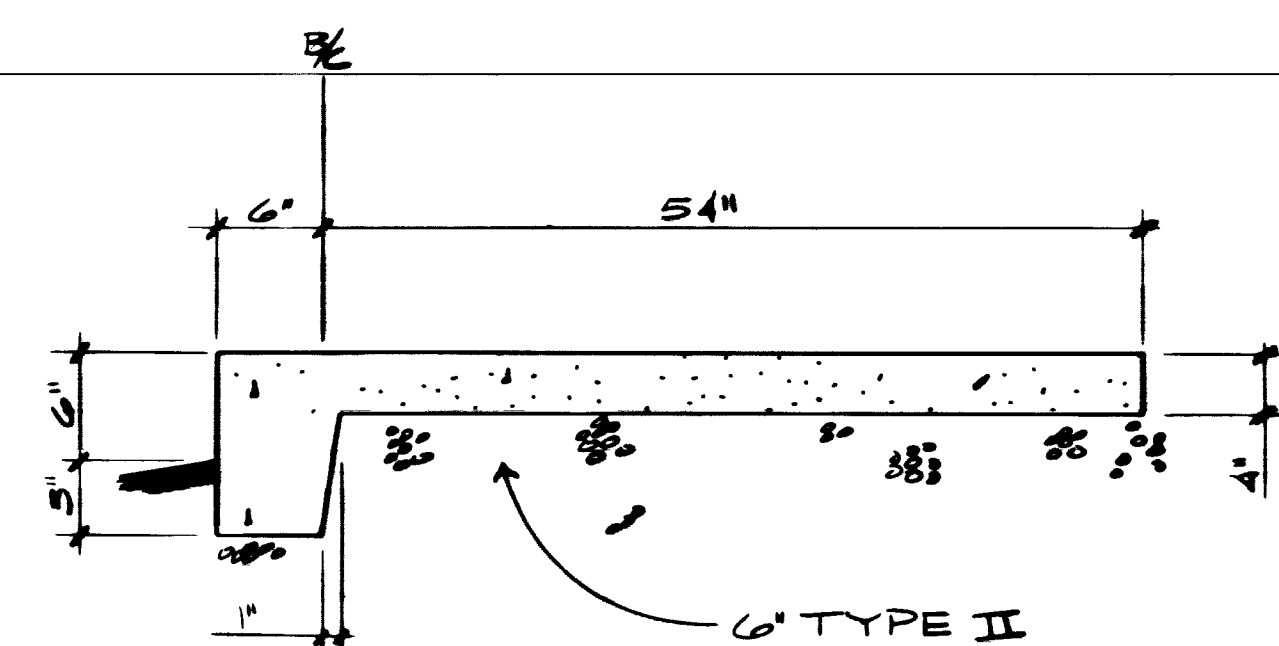


6" TYPE II

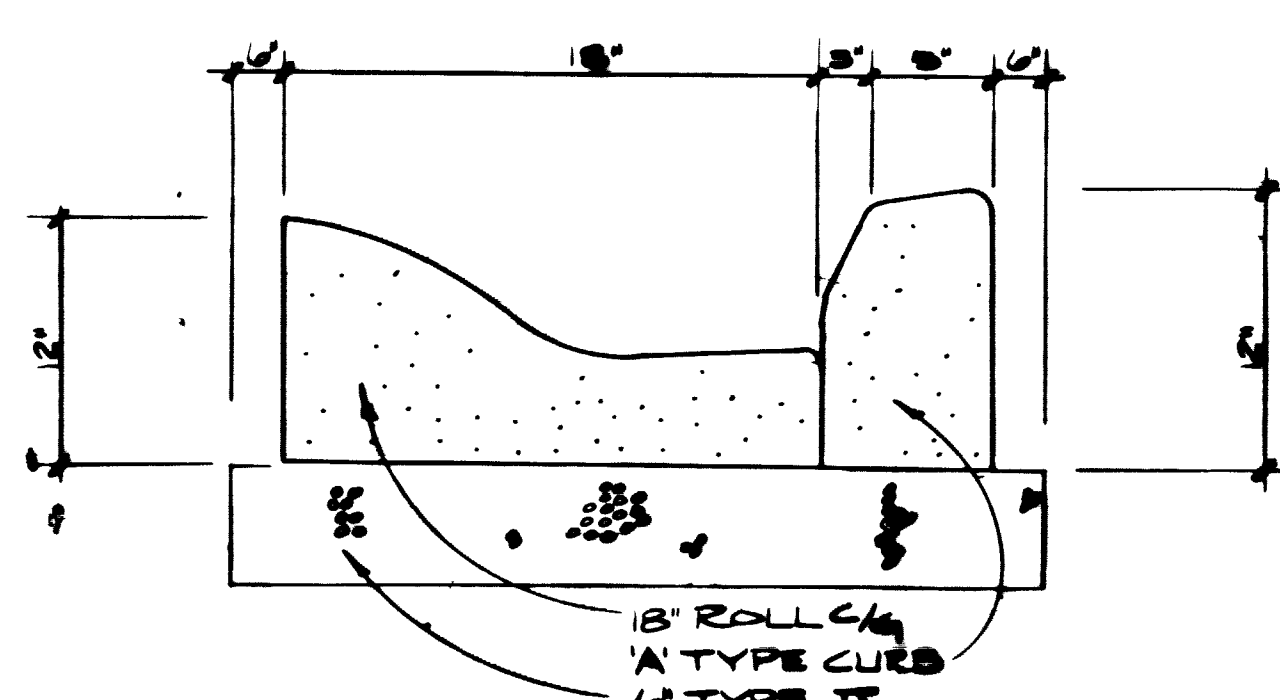

18" ROLL CURB

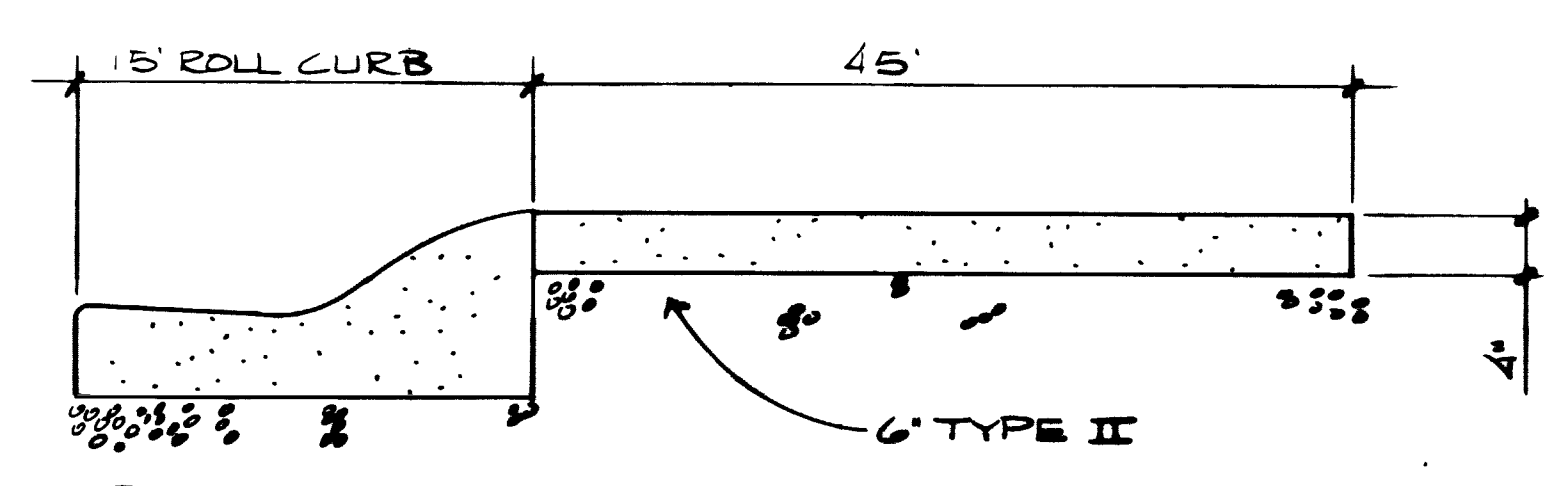

15" ROLL CURB

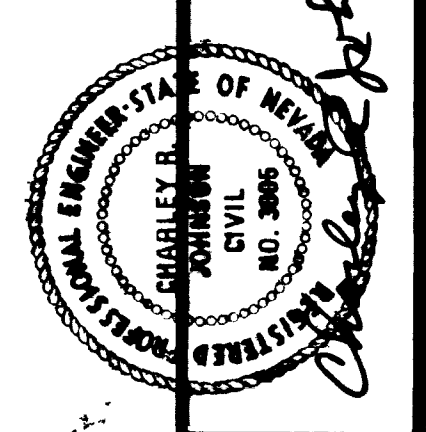

CONSULTING ENGINEERS • PLANNERS
 2300 PASEO DEL PRADO BUILDING A SUITE 100
 LAS VEGAS, NEVADA 89102 PHONE (702) 873-7550

DATE BY
 1-18-80 SCD REVISIONS PER SCD

REVISION

DETAIL SHEET








PROJECT
CHARLESTON HEIGHTS TRACT NO. 51-J

WO NO 3311
 BY SCD
 DATE JAN. '80
 SCALE

SHEET
15
 OF 18 SHEETS

3673

1074-1040-51-J

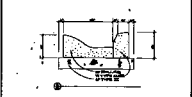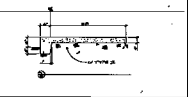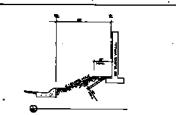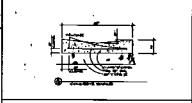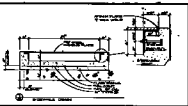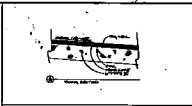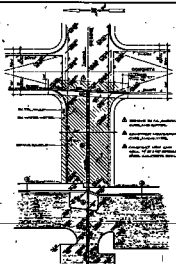

1917-1918-1919

1920-1921-1922

1923-1924-1925

3615-3616-3617

3618-3619