



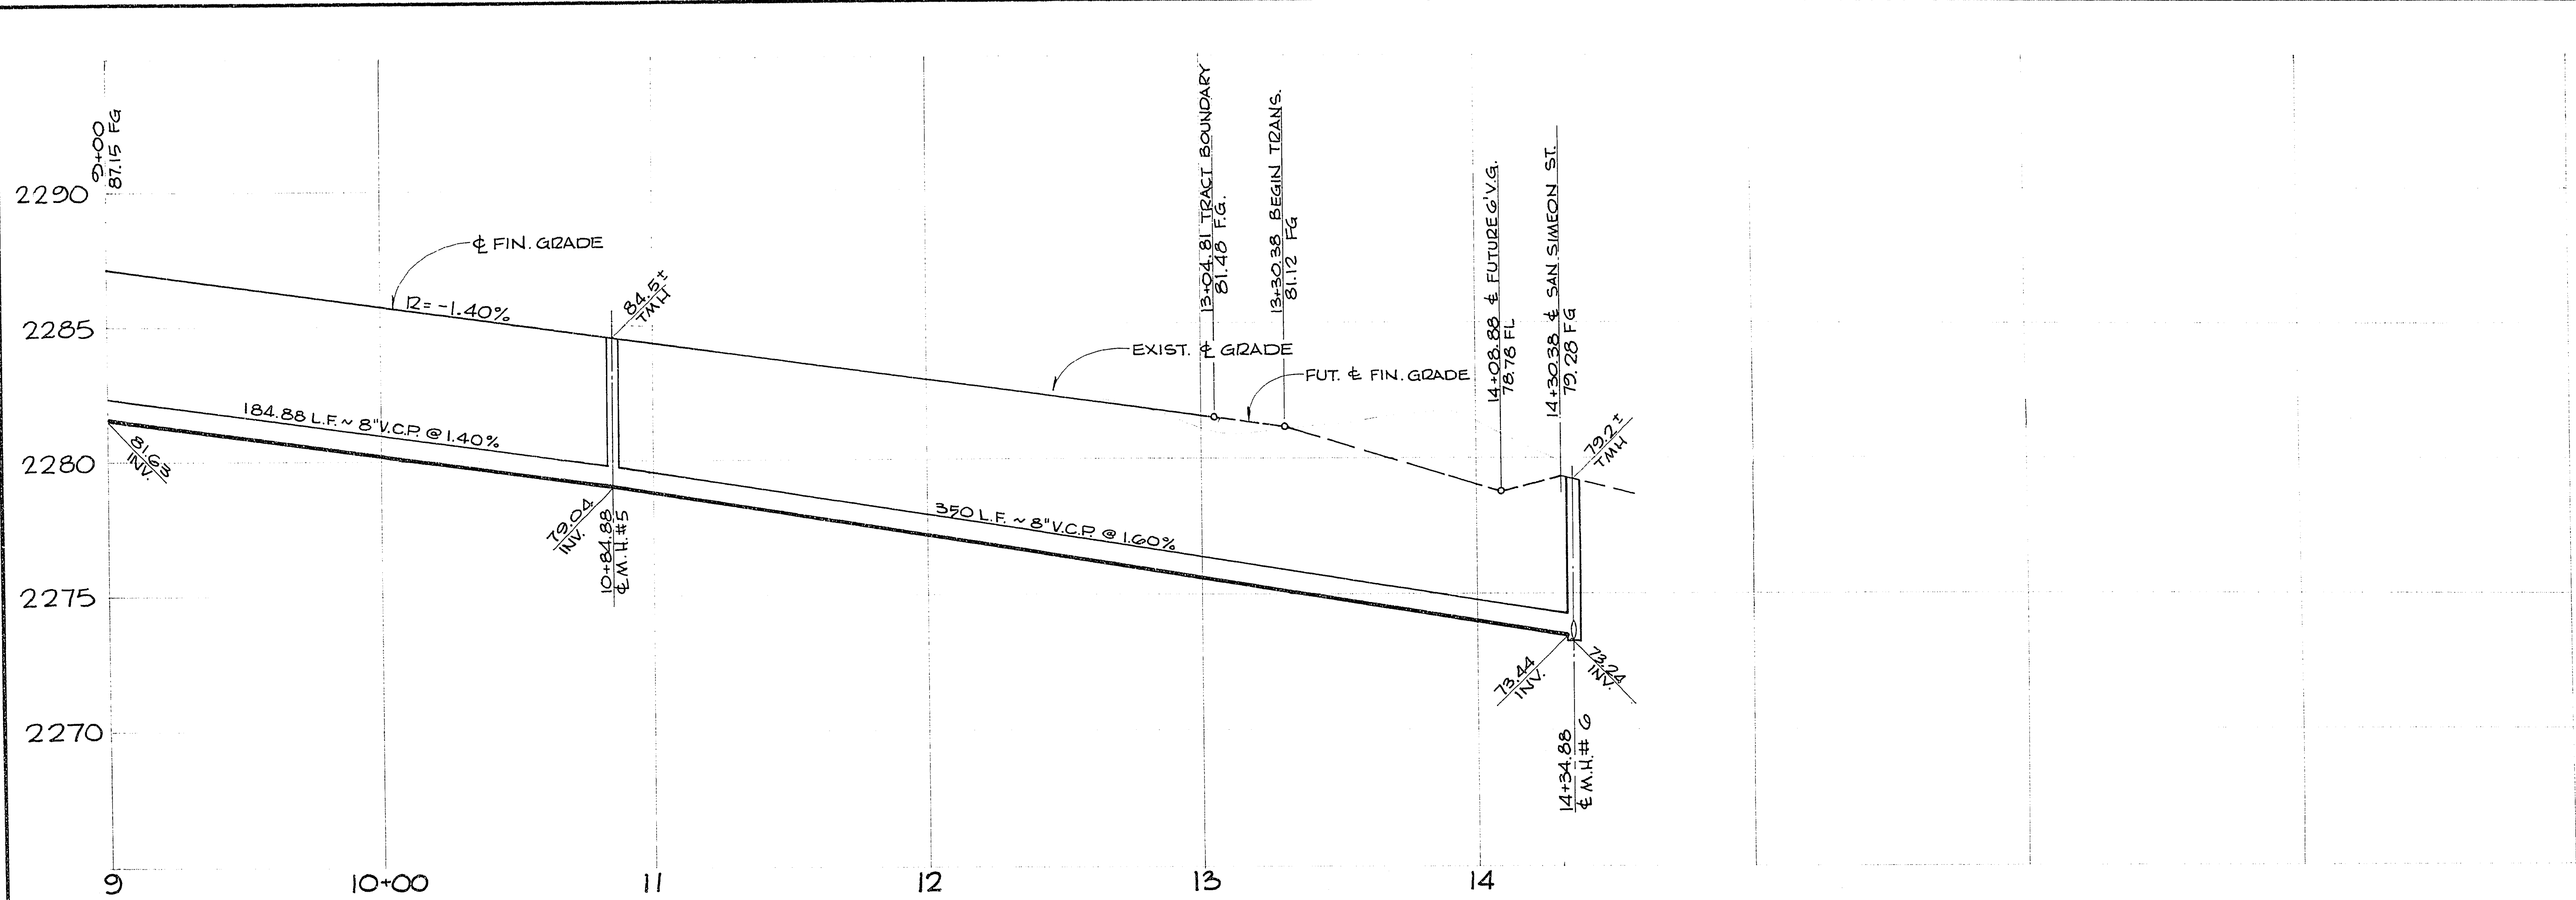

**PROFILE**

SCALE: HORIZ.: 1"=30'  
VERT.: 1"=3'


9+00 MATCH LINE - SEE SHT. 7

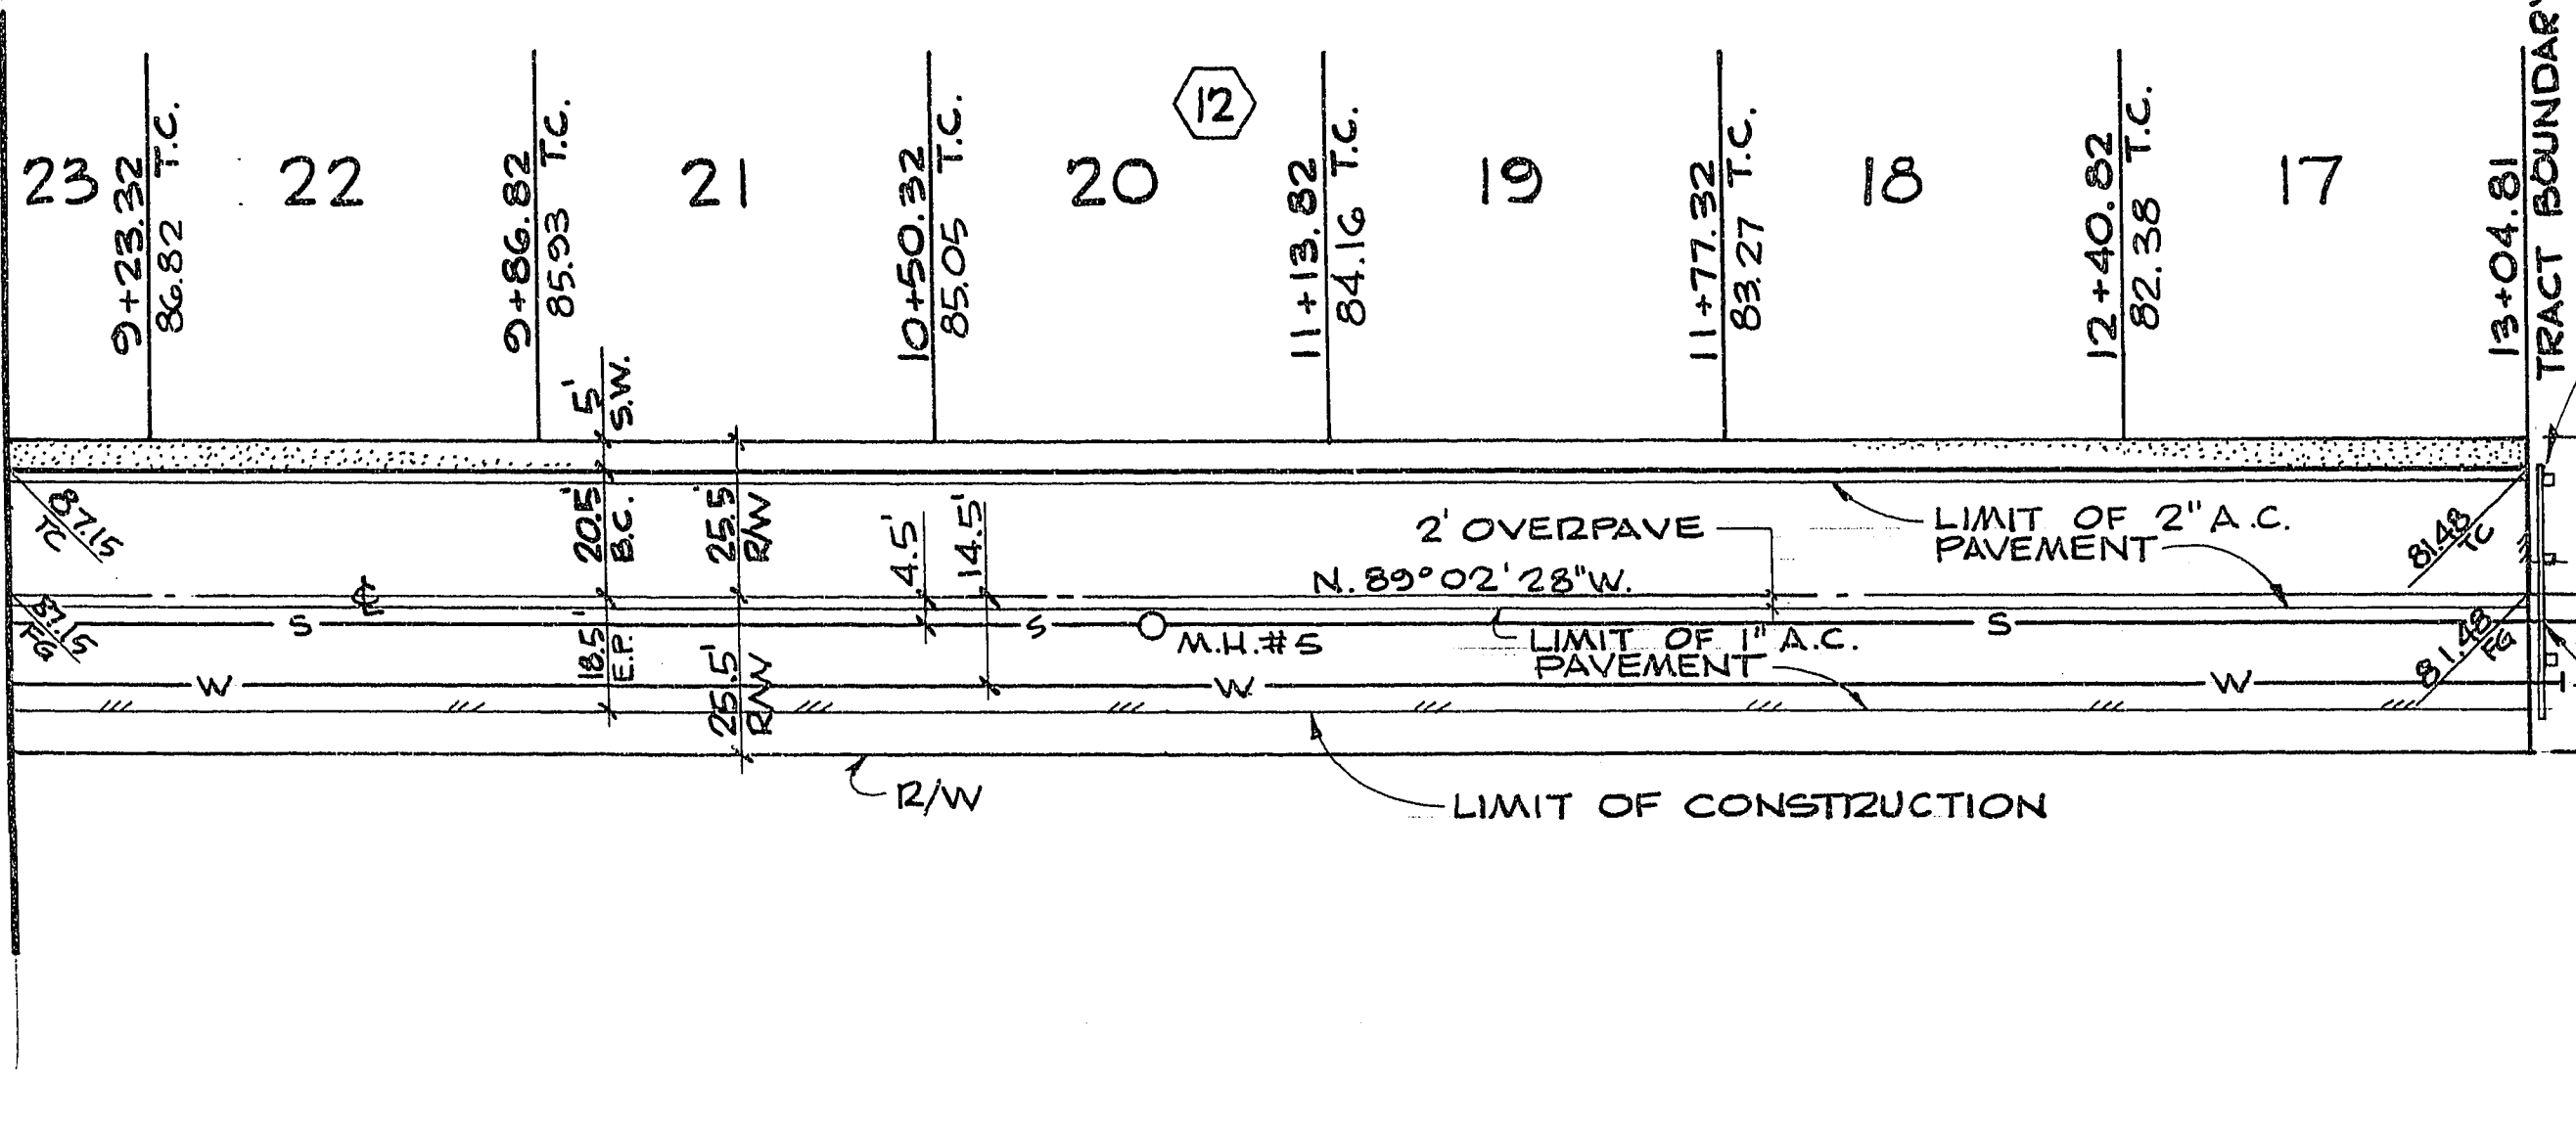

**DON ZAREMBO**

**AVE.**

**SAN SIMEON ST.**

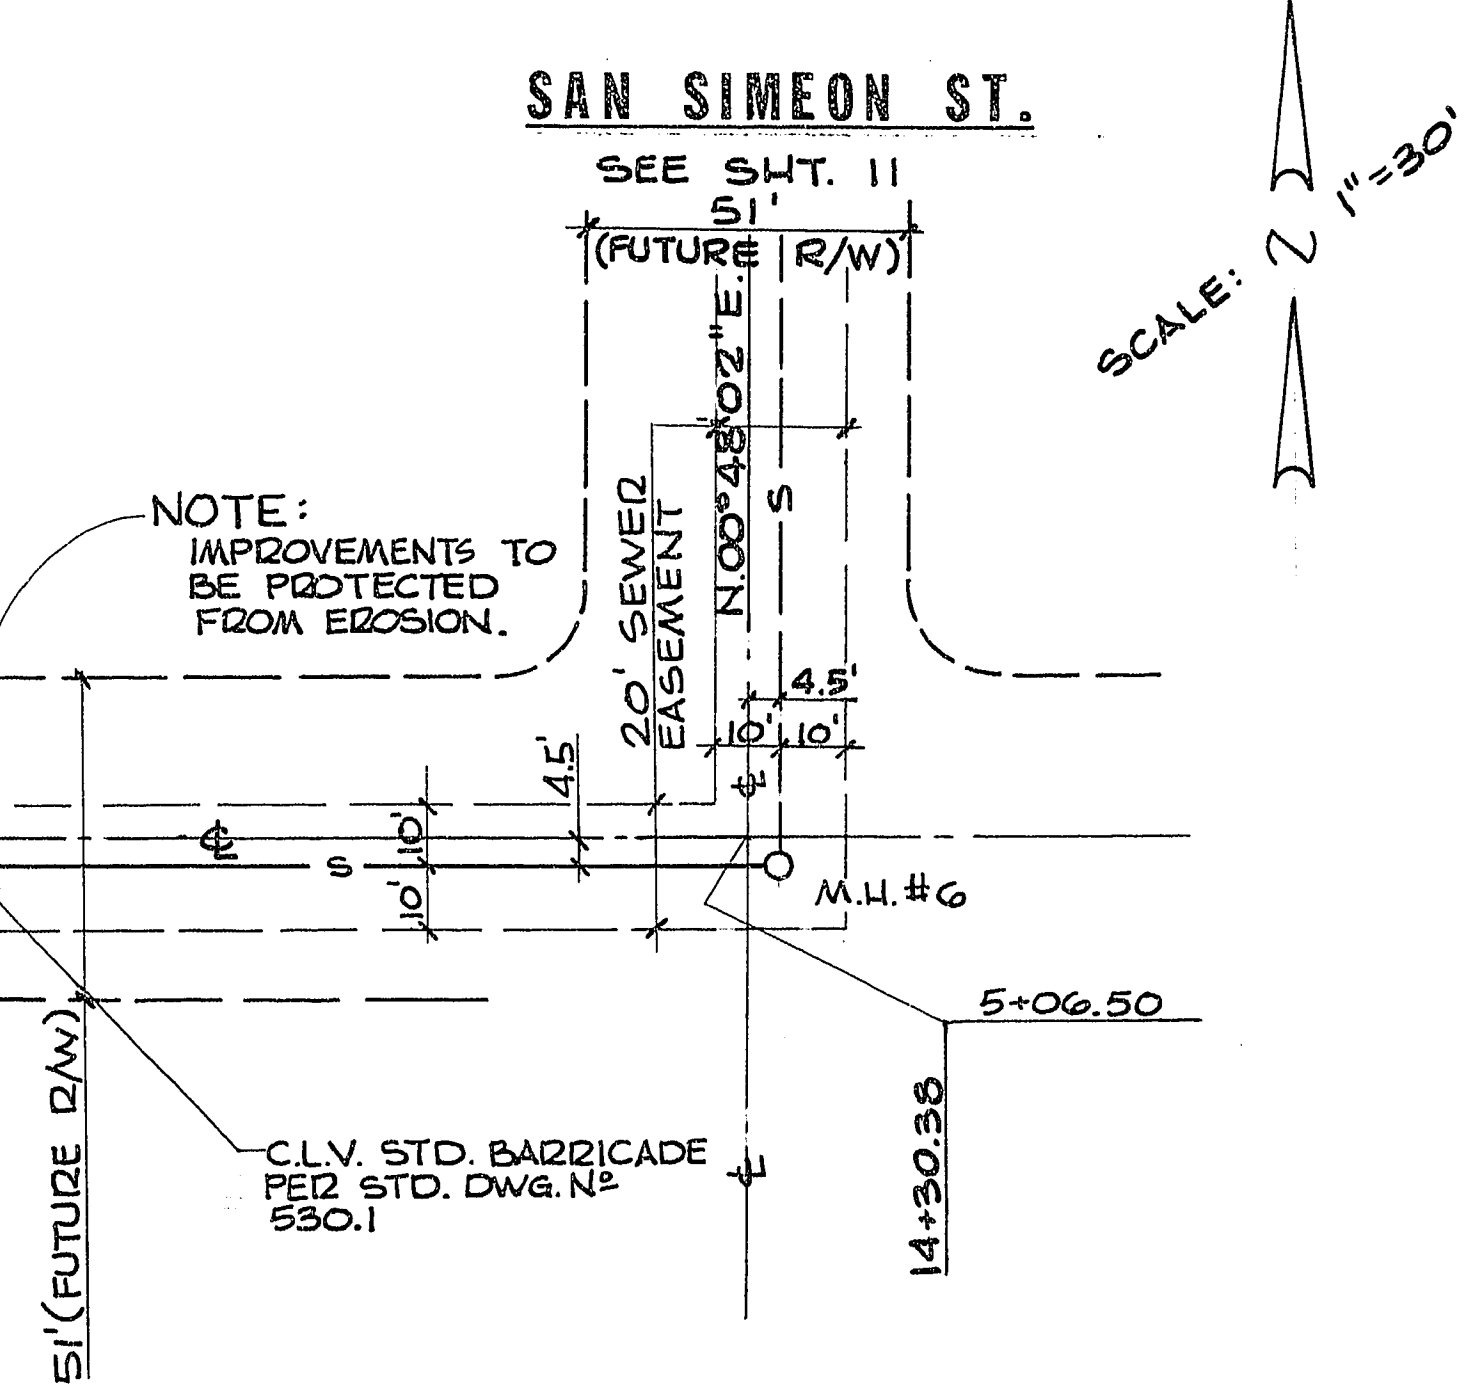

**APPROVALS:**

|                                                             |                 |
|-------------------------------------------------------------|-----------------|
| <i>William A. Harris</i><br>C.L.V. ENGINEER                 | 5/31/78<br>DATE |
| <i>Robert A. Harris</i><br>C.L.V. FIELD OPERATIONS ENGINEER | 5-31-78<br>DATE |
| <i>Bob Harris</i><br>C.L.V. TRAFFIC ENGINEER                | 5-30-78<br>DATE |
| <i>R. A. Harris</i><br>C.L.V. SANITATION SUPT.              | 5-22-78<br>DATE |
| <i>John Harris</i><br>C.L.V. QUALITY CONTROL ENG'ER         | 5/30/78<br>DATE |

|                                                               |  |                                                      |                          |
|---------------------------------------------------------------|--|------------------------------------------------------|--------------------------|
|                                                               |  | RECOMMENDED BY:<br>EXL: [Signature]<br>G. C. WALLACE | 5/19/78<br>R.E. NO. DATE |
| BECKER DEVELOPMENT CO.<br>CHARLESTON HEIGHTS — TRACT NO. 51-H |  | DON ZAREMBO AVE.                                     |                          |
| SHEET<br><b>8</b><br>OF 13 SHEETS                             |  | 1079-1040-51H                                        |                          |

287930