



281.930

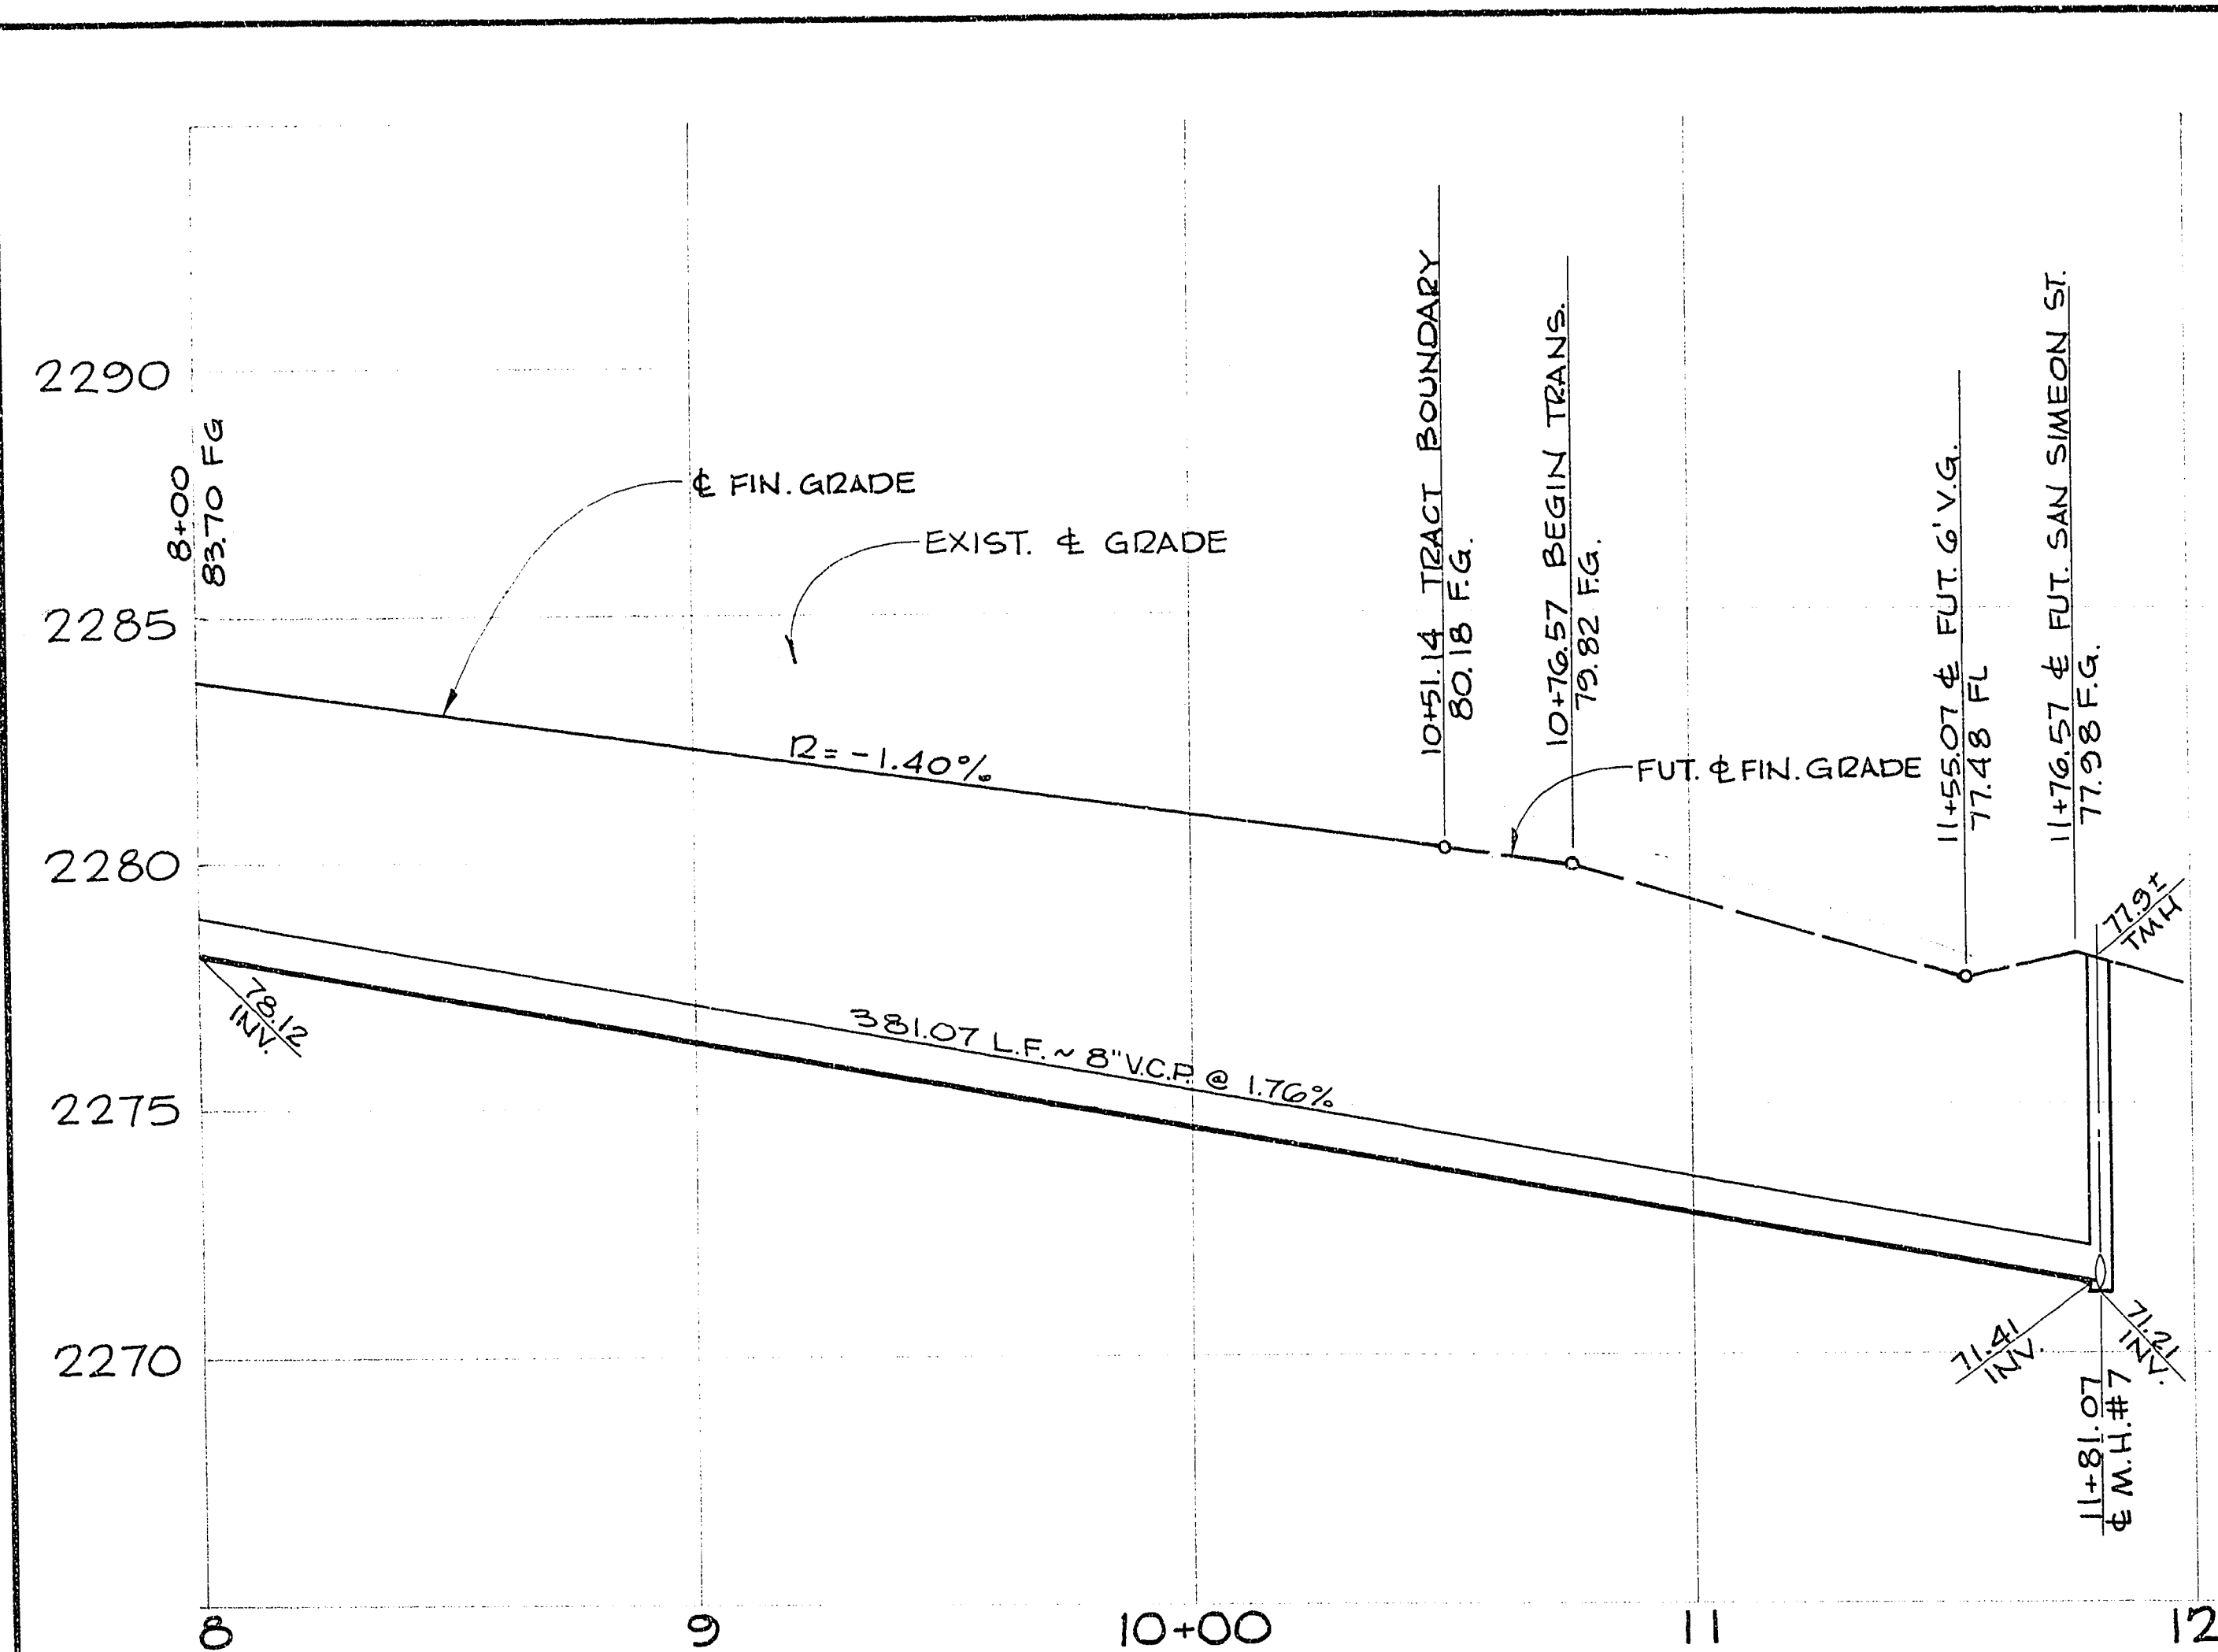


CURVE DATA				
Nº	Δ	B.C.R.	L	T
22	90°32'44"	30.00'	474.1'	30.29'
25	24°30'26"	55.00'	23.53'	11.94'
26	139°33'36"	56.00'	136.40'	152.04'
27	24°30'26"	56.00'	23.95'	12.10'
28	45°16'22"	56.00'	44.25'	23.35'

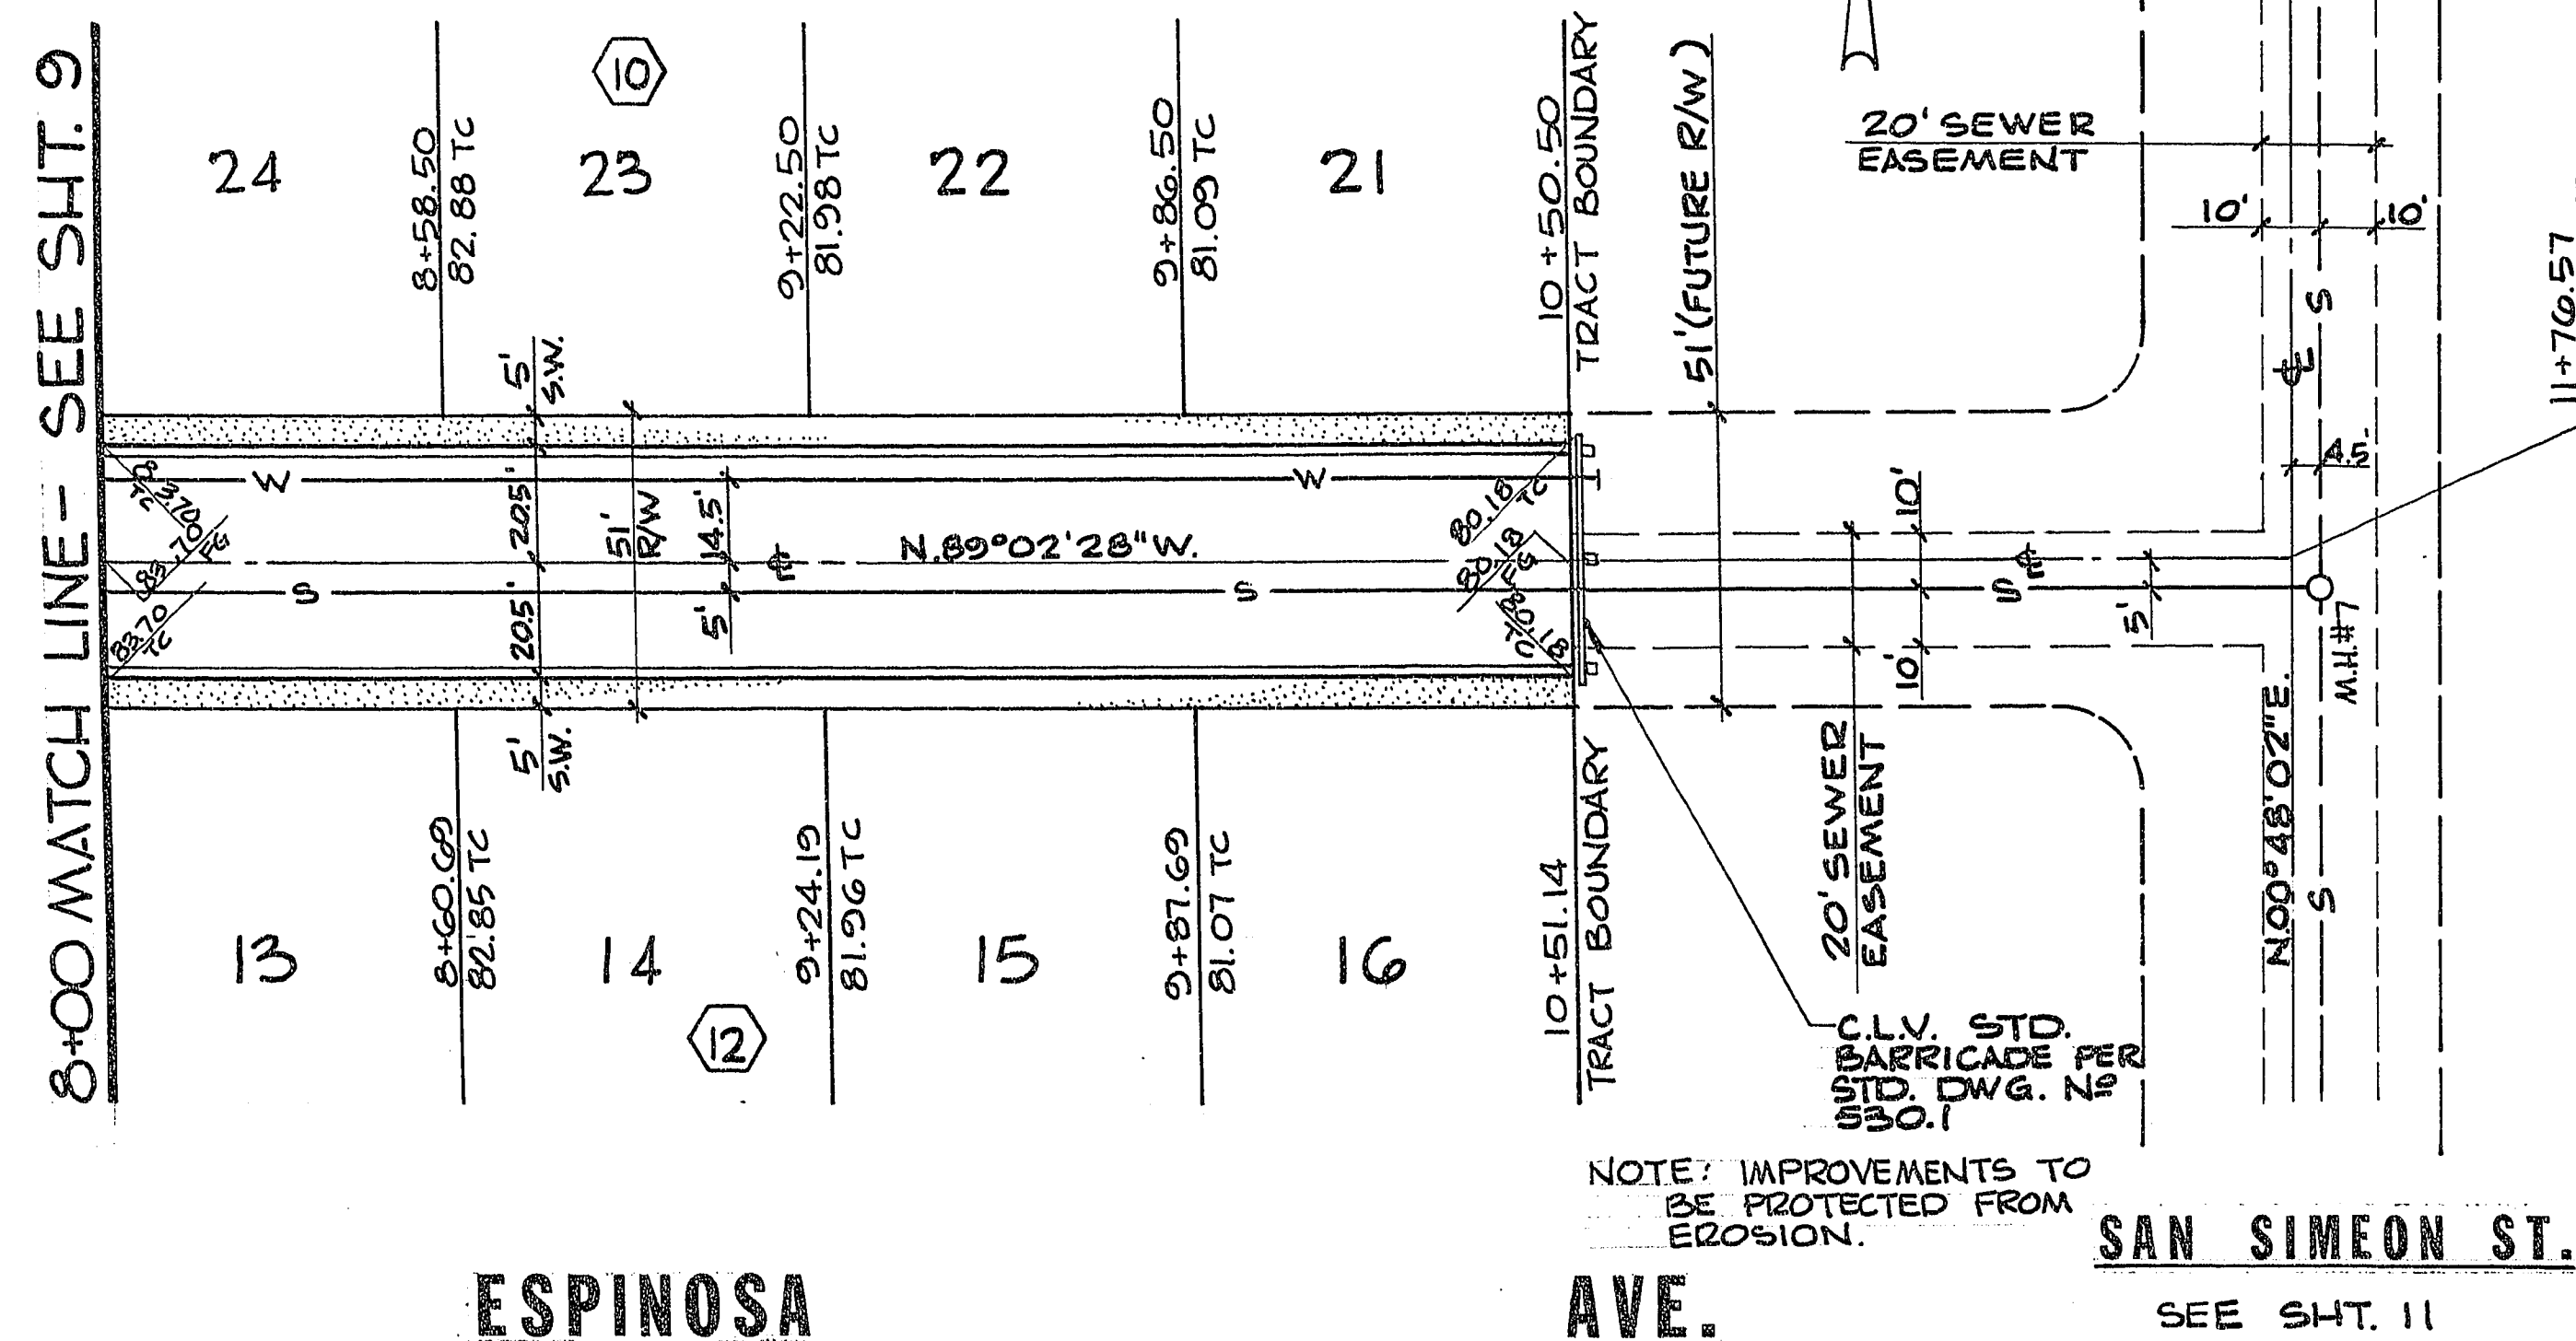

PROFILE

SCALE: HORIZ.: 1"=30'
VERT.: 1"=3'

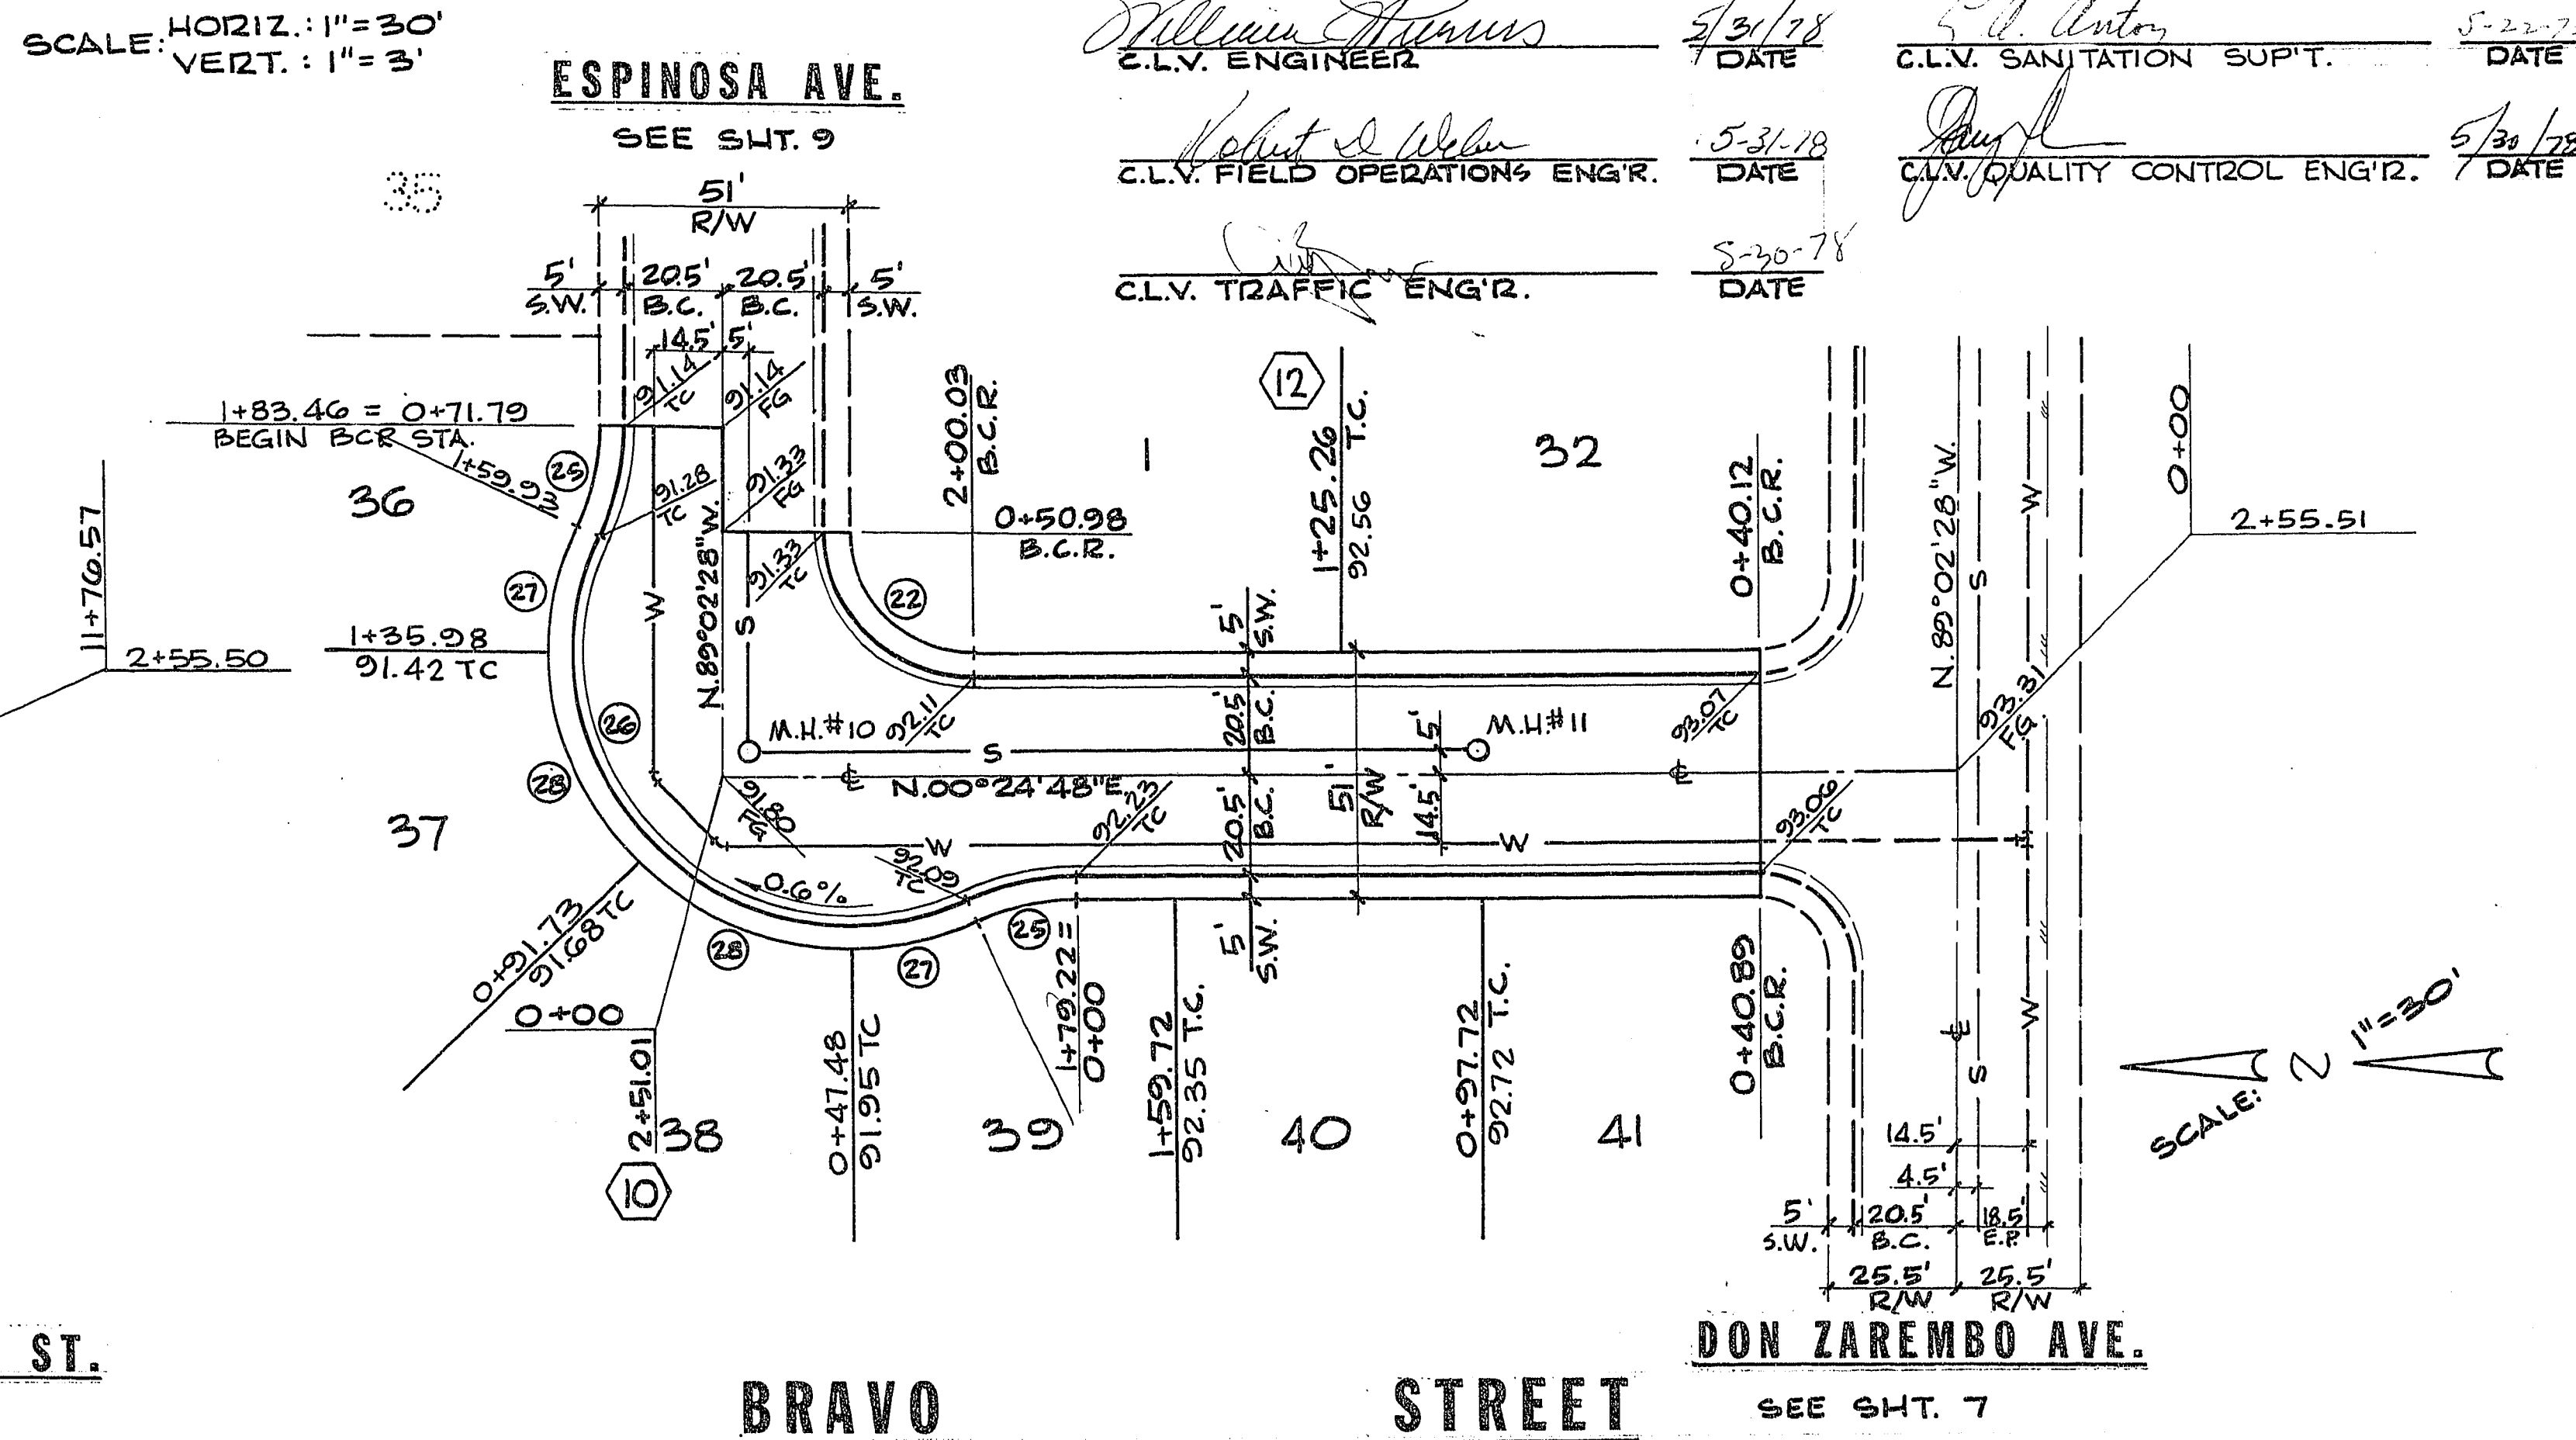

APPROVALS:

William J. Harris 5/31/78
C.L.V. ENGINEER DATE
Robert J. Wilson 5-31-78
C.L.V. FIELD OPERATIONS ENGR. DATE
John J. [Signature] 5-30-78
C.L.V. TRAFFIC ENGR. DATE
Ed. Antone 5-22-78
C.L.V. SANITATION SUPT. DATE
Paul [Signature] 5/30/78
C.L.V. QUALITY CONTROL ENGR. DATE

RECOMMENDED BY: E.C. WALTON	DATE: 5/15/78	DESCRIPTION:
G.C. WALLACE Consulting Engineers, Inc. 1100 East Sahara Ave. • Las Vegas, Nevada 89104 • 732-3330		
BECKER DEVELOPMENT CO. CHARLESTON HEIGHTS — TRACT NO. 51-H ESPINOSA AVE. & BRAVO ST.		
SHEET 10 OF 12 SHEETS		