

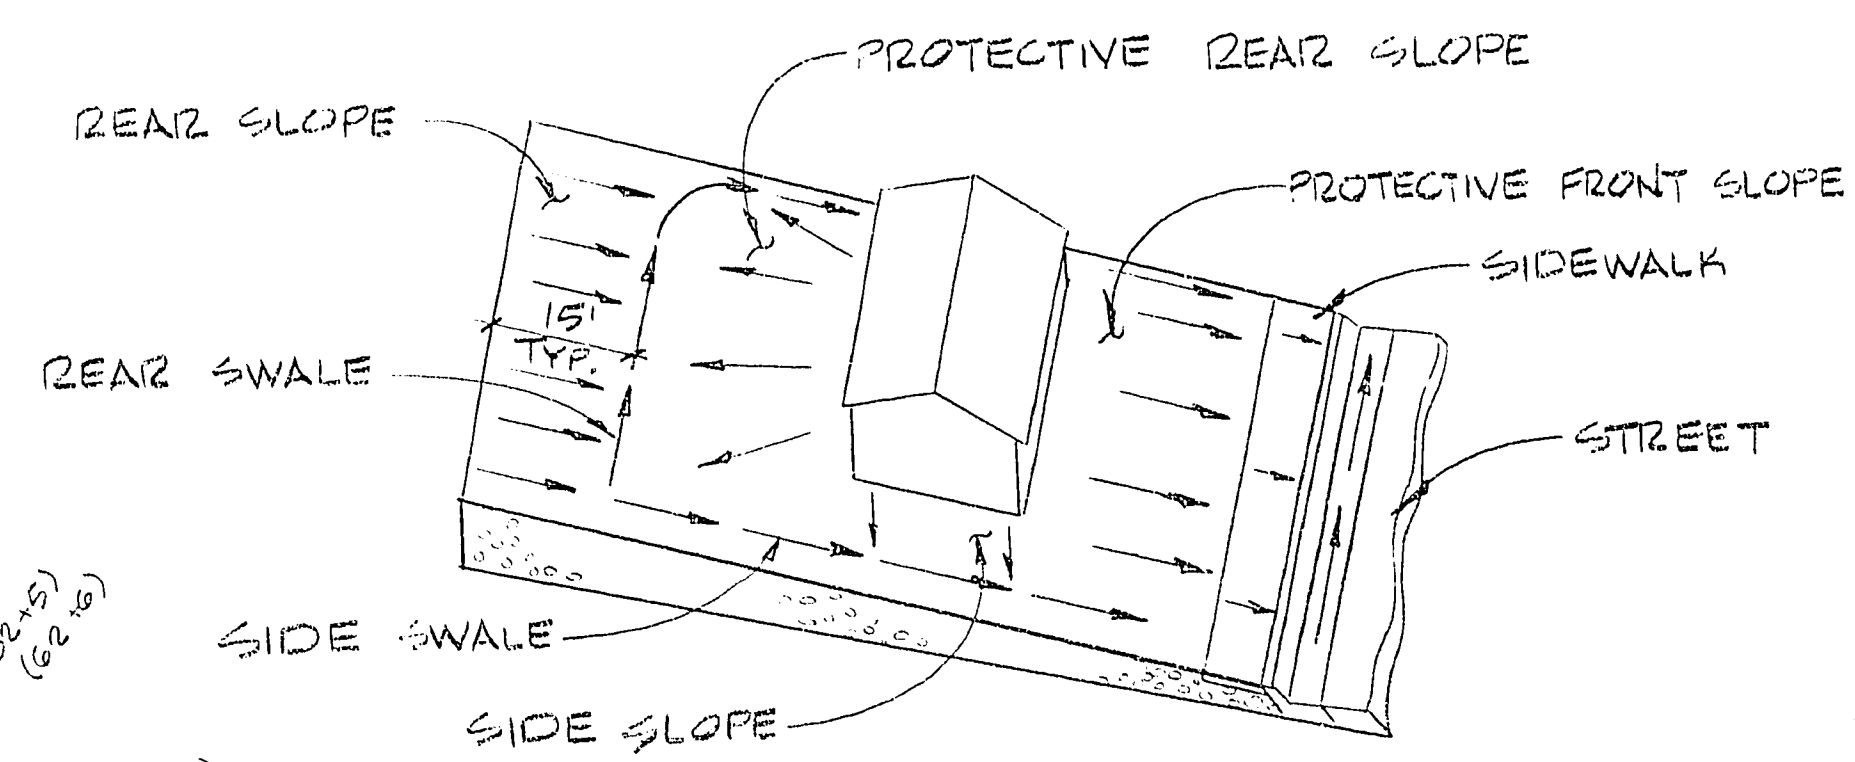


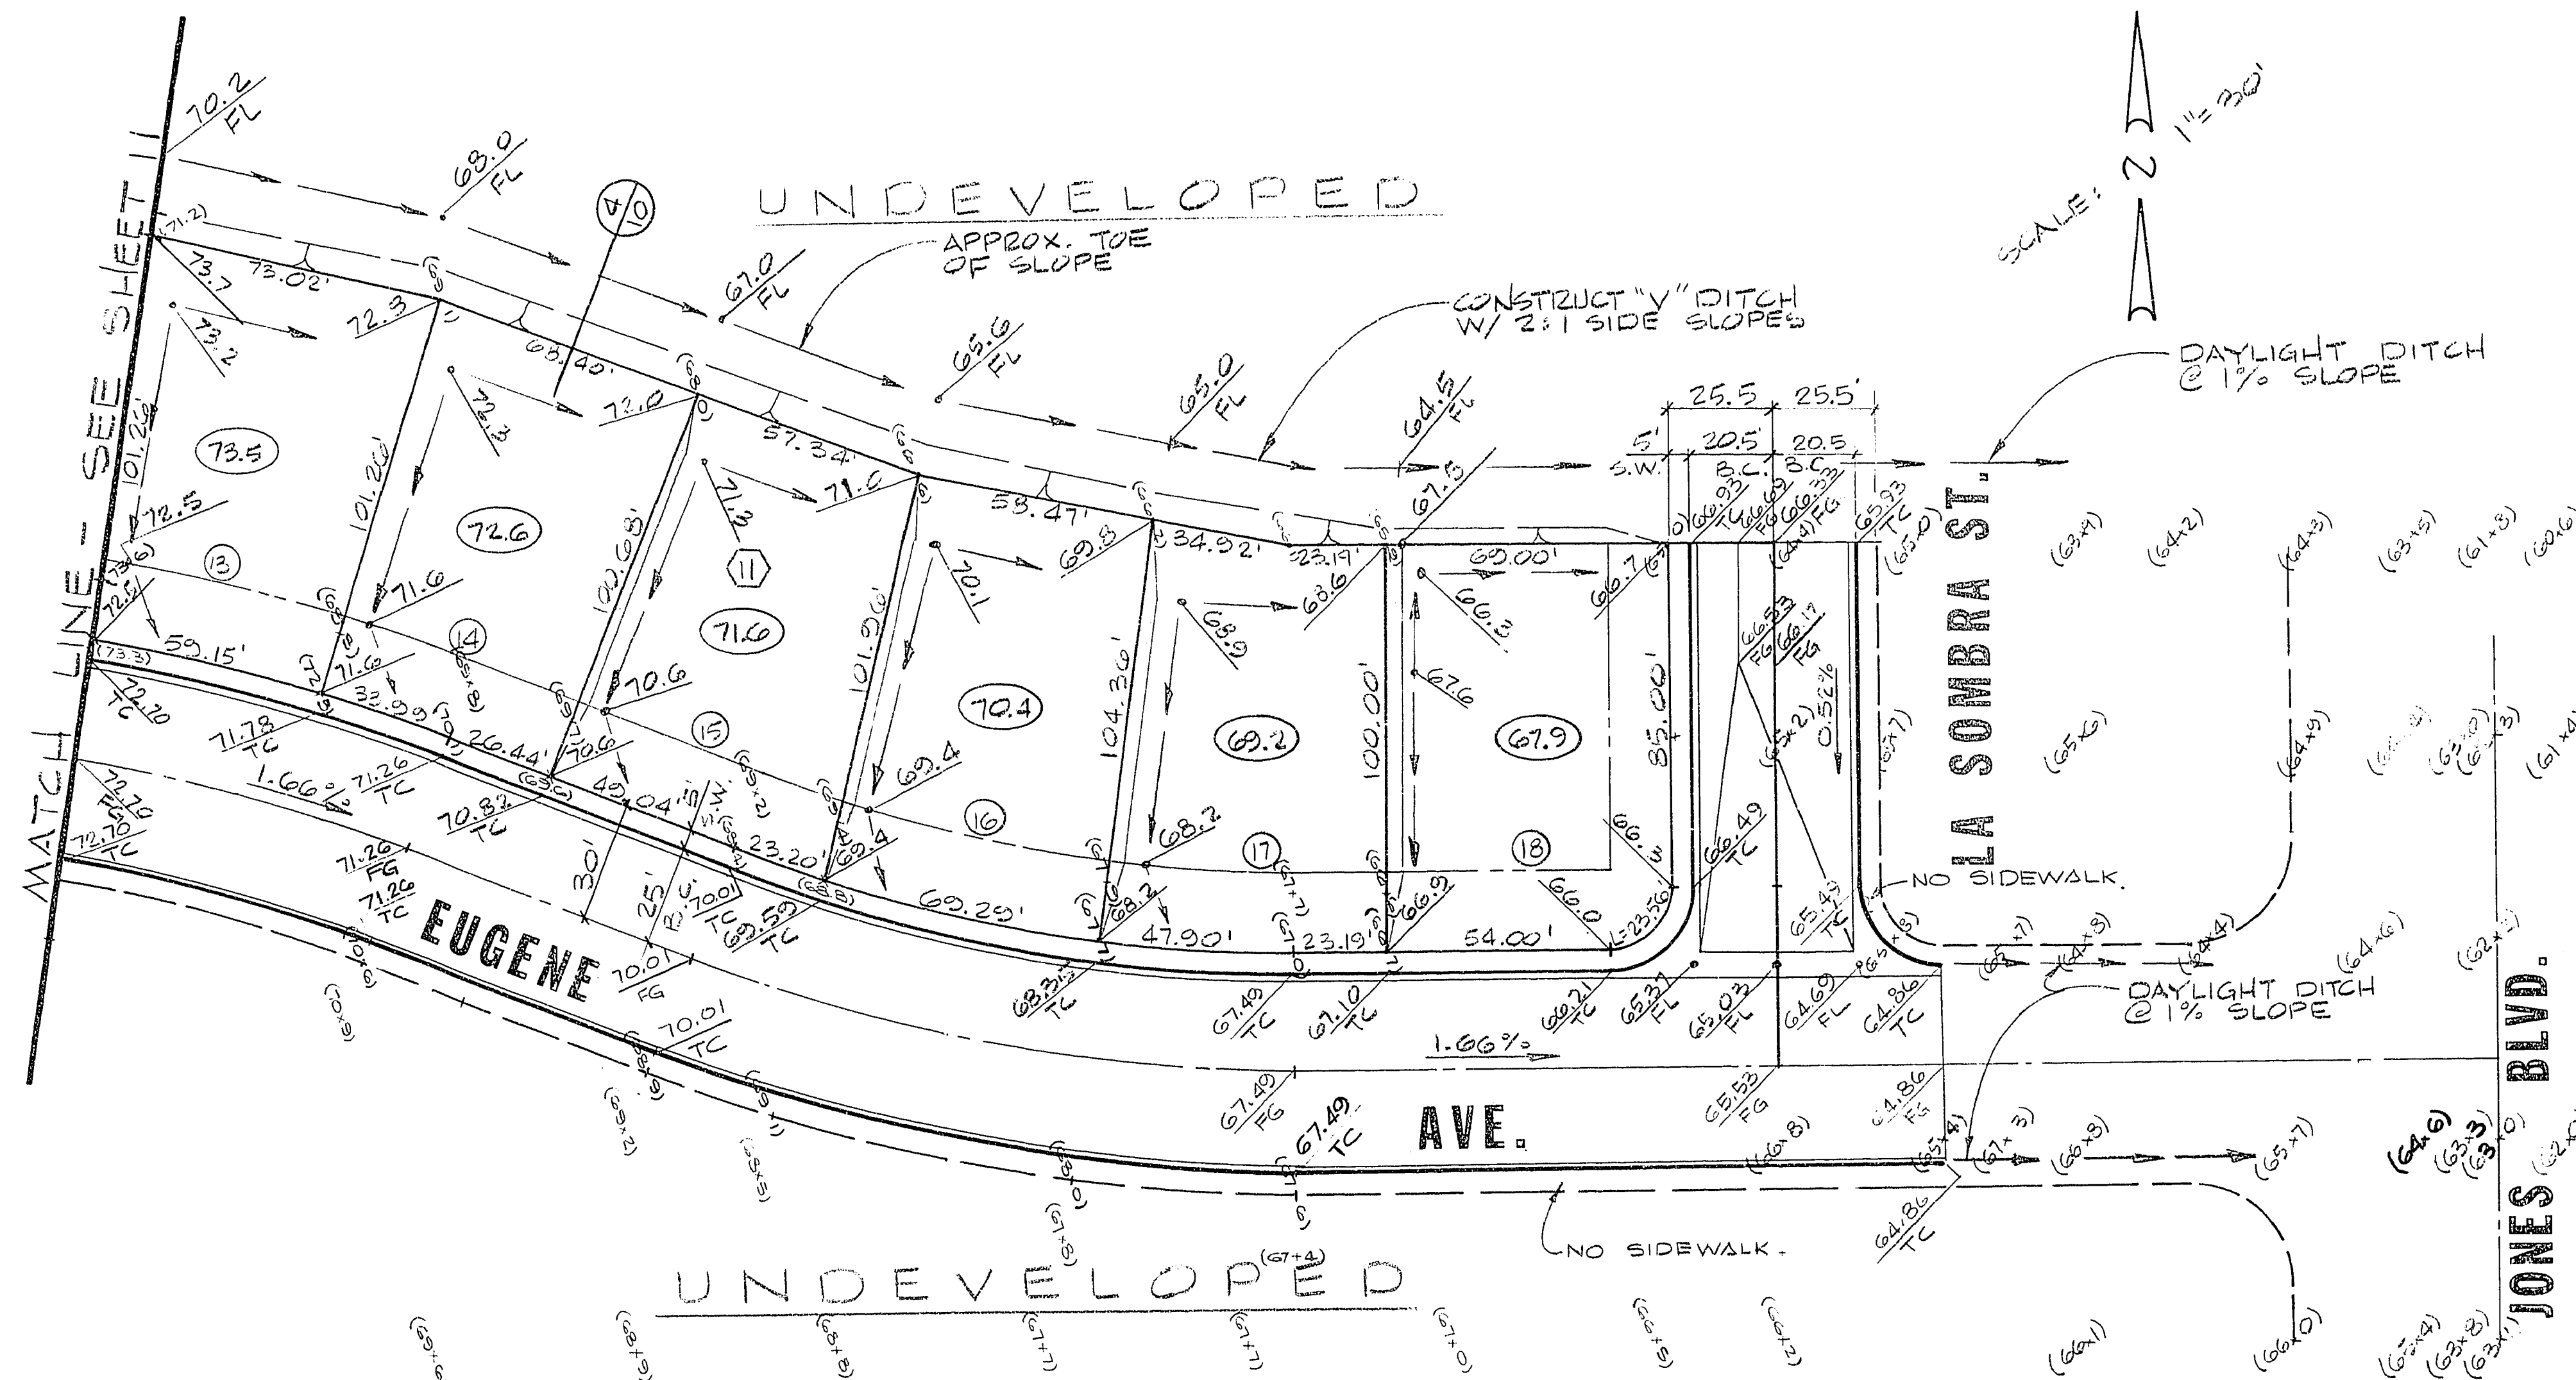

TYPE "A" DRAINAGE

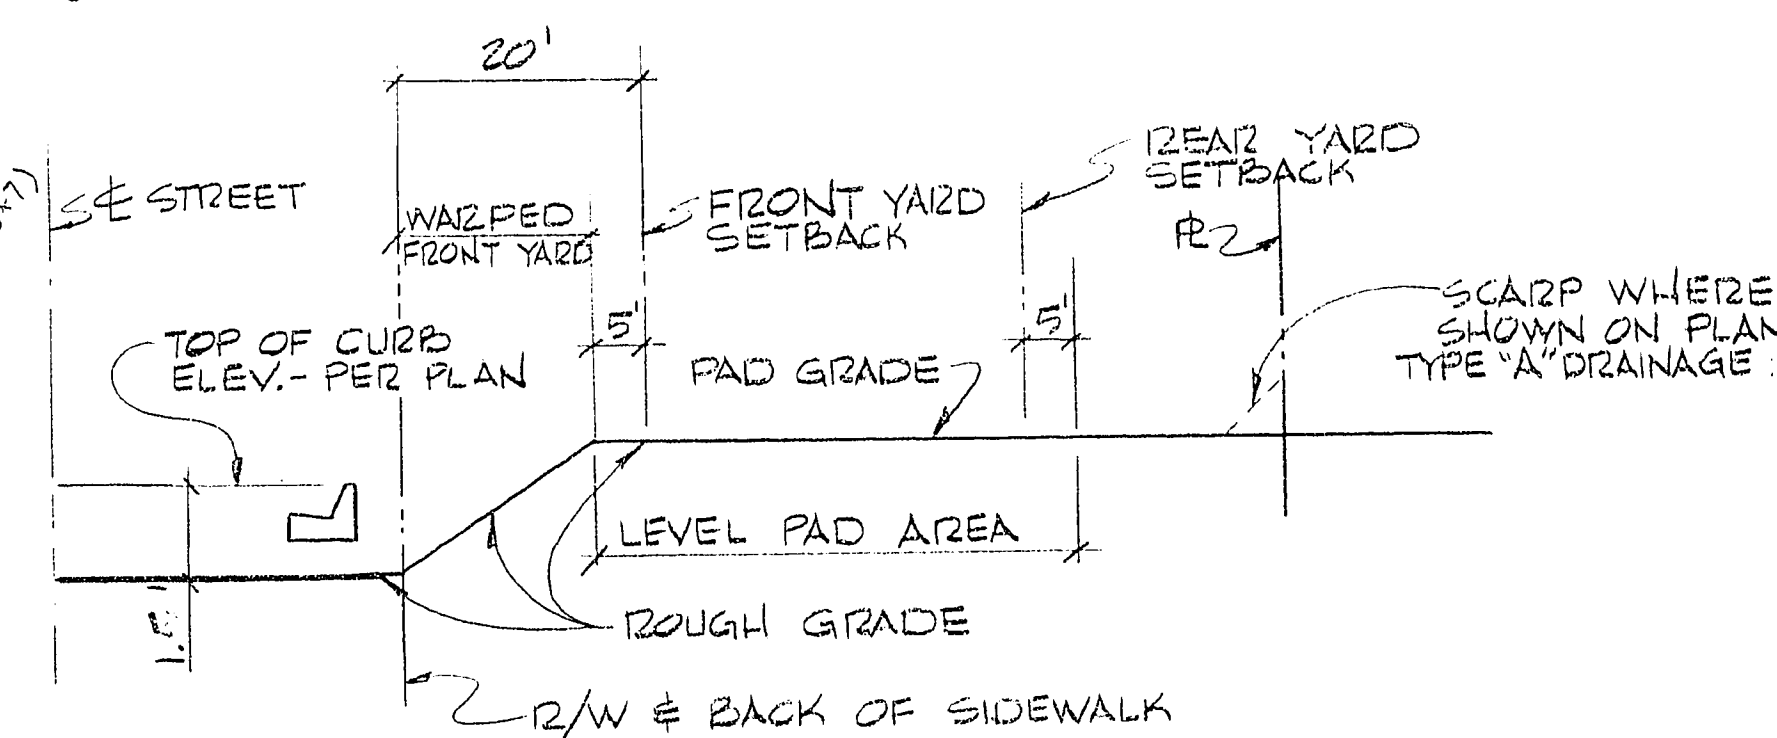

Typ. ROUGH GRADING

LEGEND

- Ⓜ BLOCK NUMBER
- ⑪ LOT NUMBER
- ⑥⑦ PAD GRADE
- T.C. TOP OF CURB
- F.G. FINISHED GRADE
- F.L. FLOW LINE
- 61x1 EXISTING ELEV.
- DITCH OR SWALE
- 2:1 SCARP
- FRONT YARD SETBACK 25' MIN.
- CORNER LOT SIDE YARD SETBACK 15' MIN.

NOTES:

1. INDICATED GRADES OTHER THAN T.C., F.G., & GUTTER F.L. ARE ROUGH GRADES (0.3' BELOW FINISHED GRADE)
2. EXCAVATION = 15,950 C.Y. \*  
FILL (INCLUDING 25% SHRINKAGE) = 14,000 C.Y.  
\* EXCAVATION QUANTITY INCLUDES EXCAVATION FOR TYPE I GRAVEL BASE.

APPROVALS:

*William H. Harris* 1/12/78  
CITY ENGINEER DATE

*Robert A. Allen* 1/12/78  
FIELD ENGINEER DATE

*Paul J. [Signature]* 1/14/78  
QUALITY CONTROL ENGINEER DATE

|   |                                    |
|---|------------------------------------|
| G.C. WALLACE<br>Consulting Engineers, Inc.<br>1100 East Sahara Ave. • Las Vegas, Nevada 89104 • 702-3330 |                                    |
| BECKER & SONS<br>CHARLESTON HEIGHTS<br>TRACT NO. 51-D<br>GRADING PLAN III                                | SHEET<br><b>12</b><br>OF 12 SHEETS |

| REV | DATE    | DESCRIPTION            |
|-----|---------|------------------------|
| 1   | 1/12/78 | REV. PER F.A. COMMENTS |
| 2   | 1/14/78 | REV. PER F.A. COMMENTS |
| 3   | 1/14/78 | REV. PER F.A. COMMENTS |

287.810