
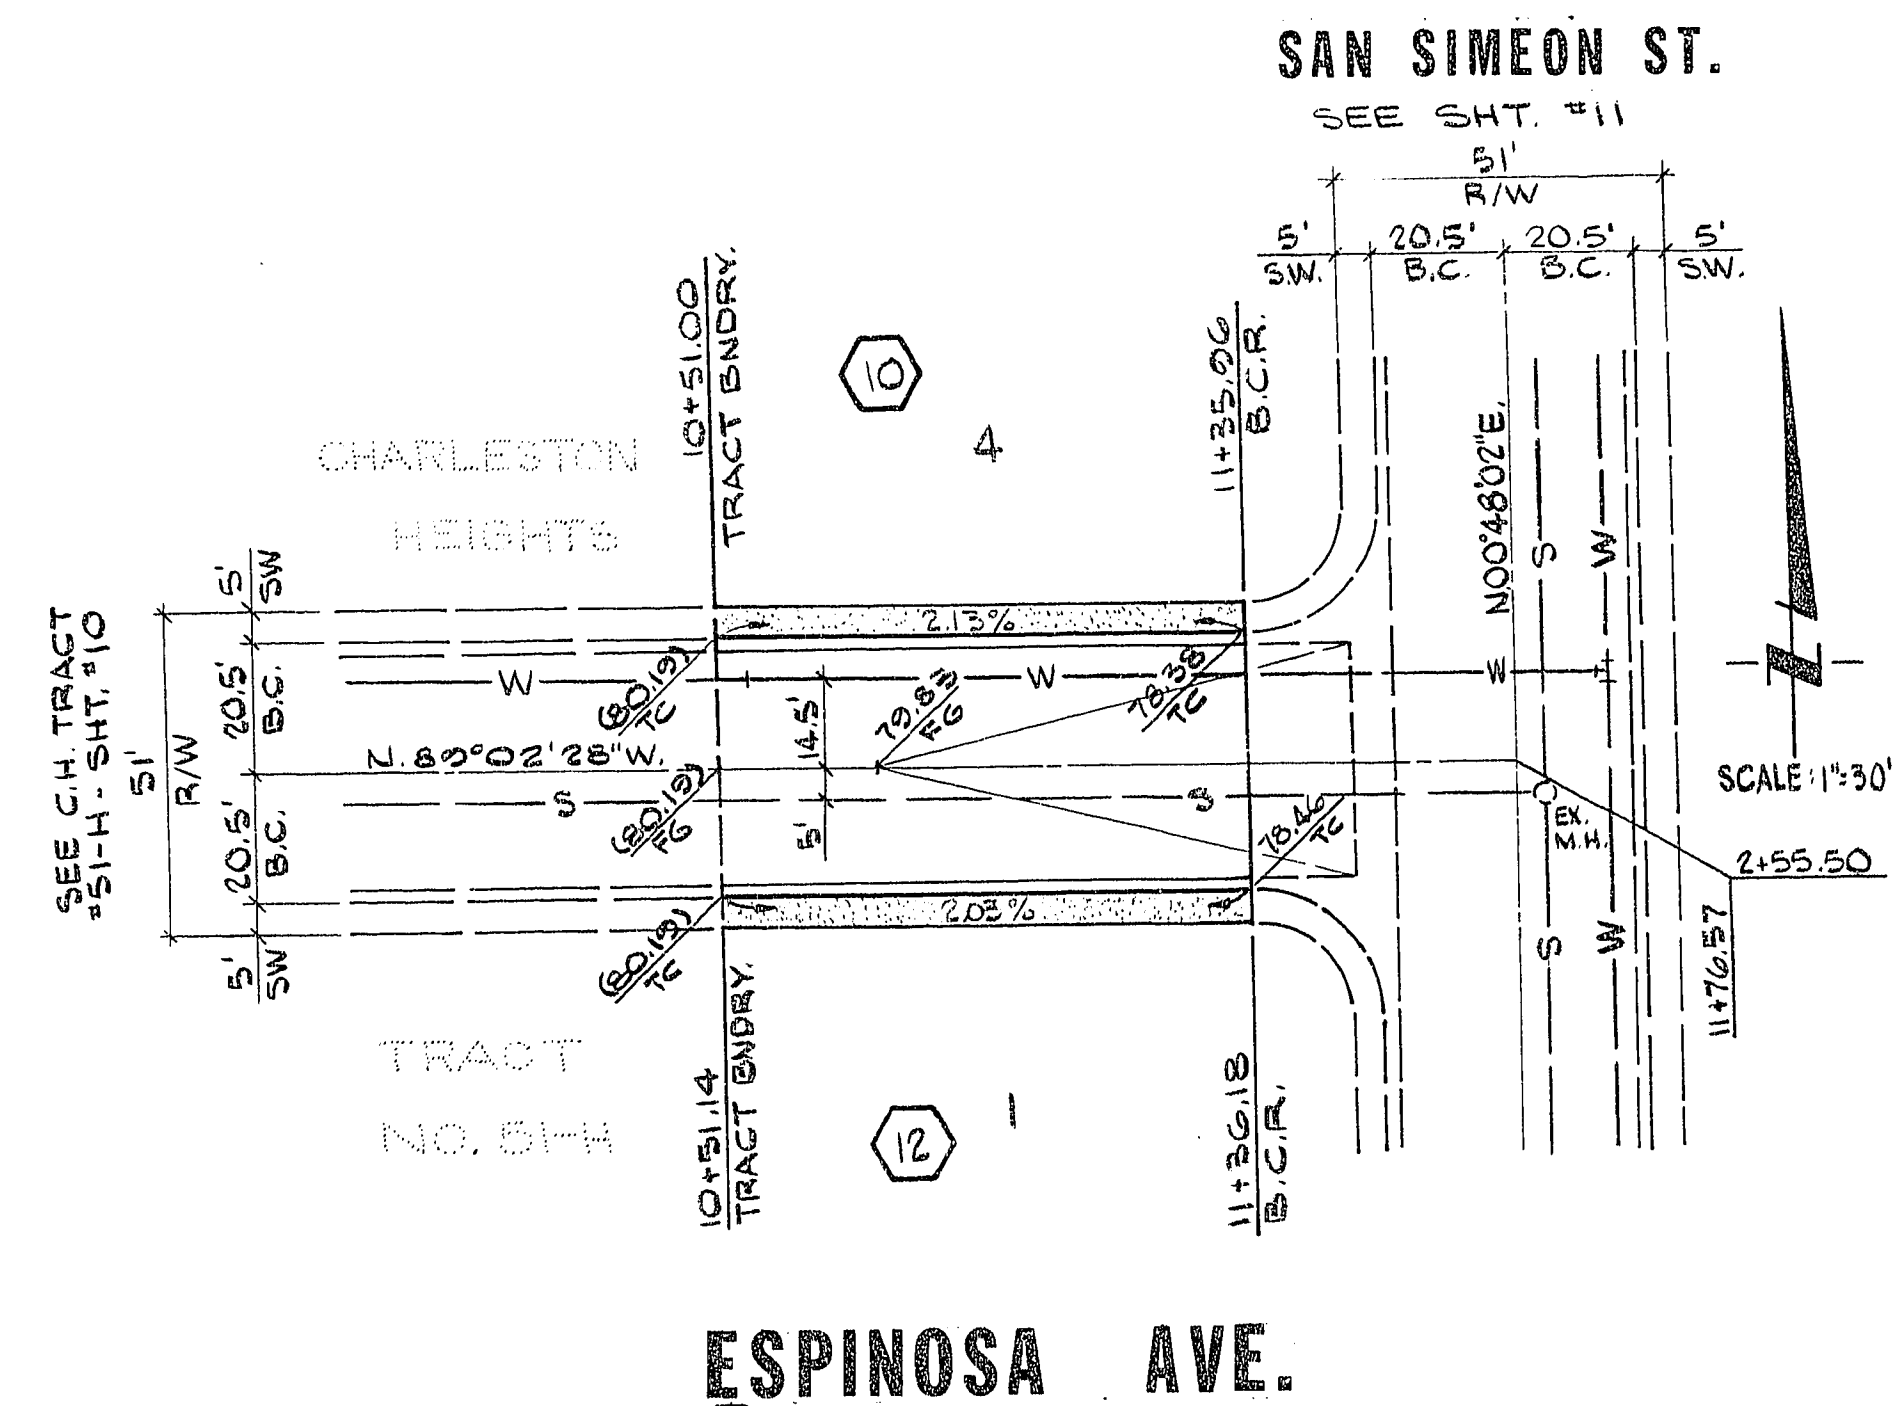
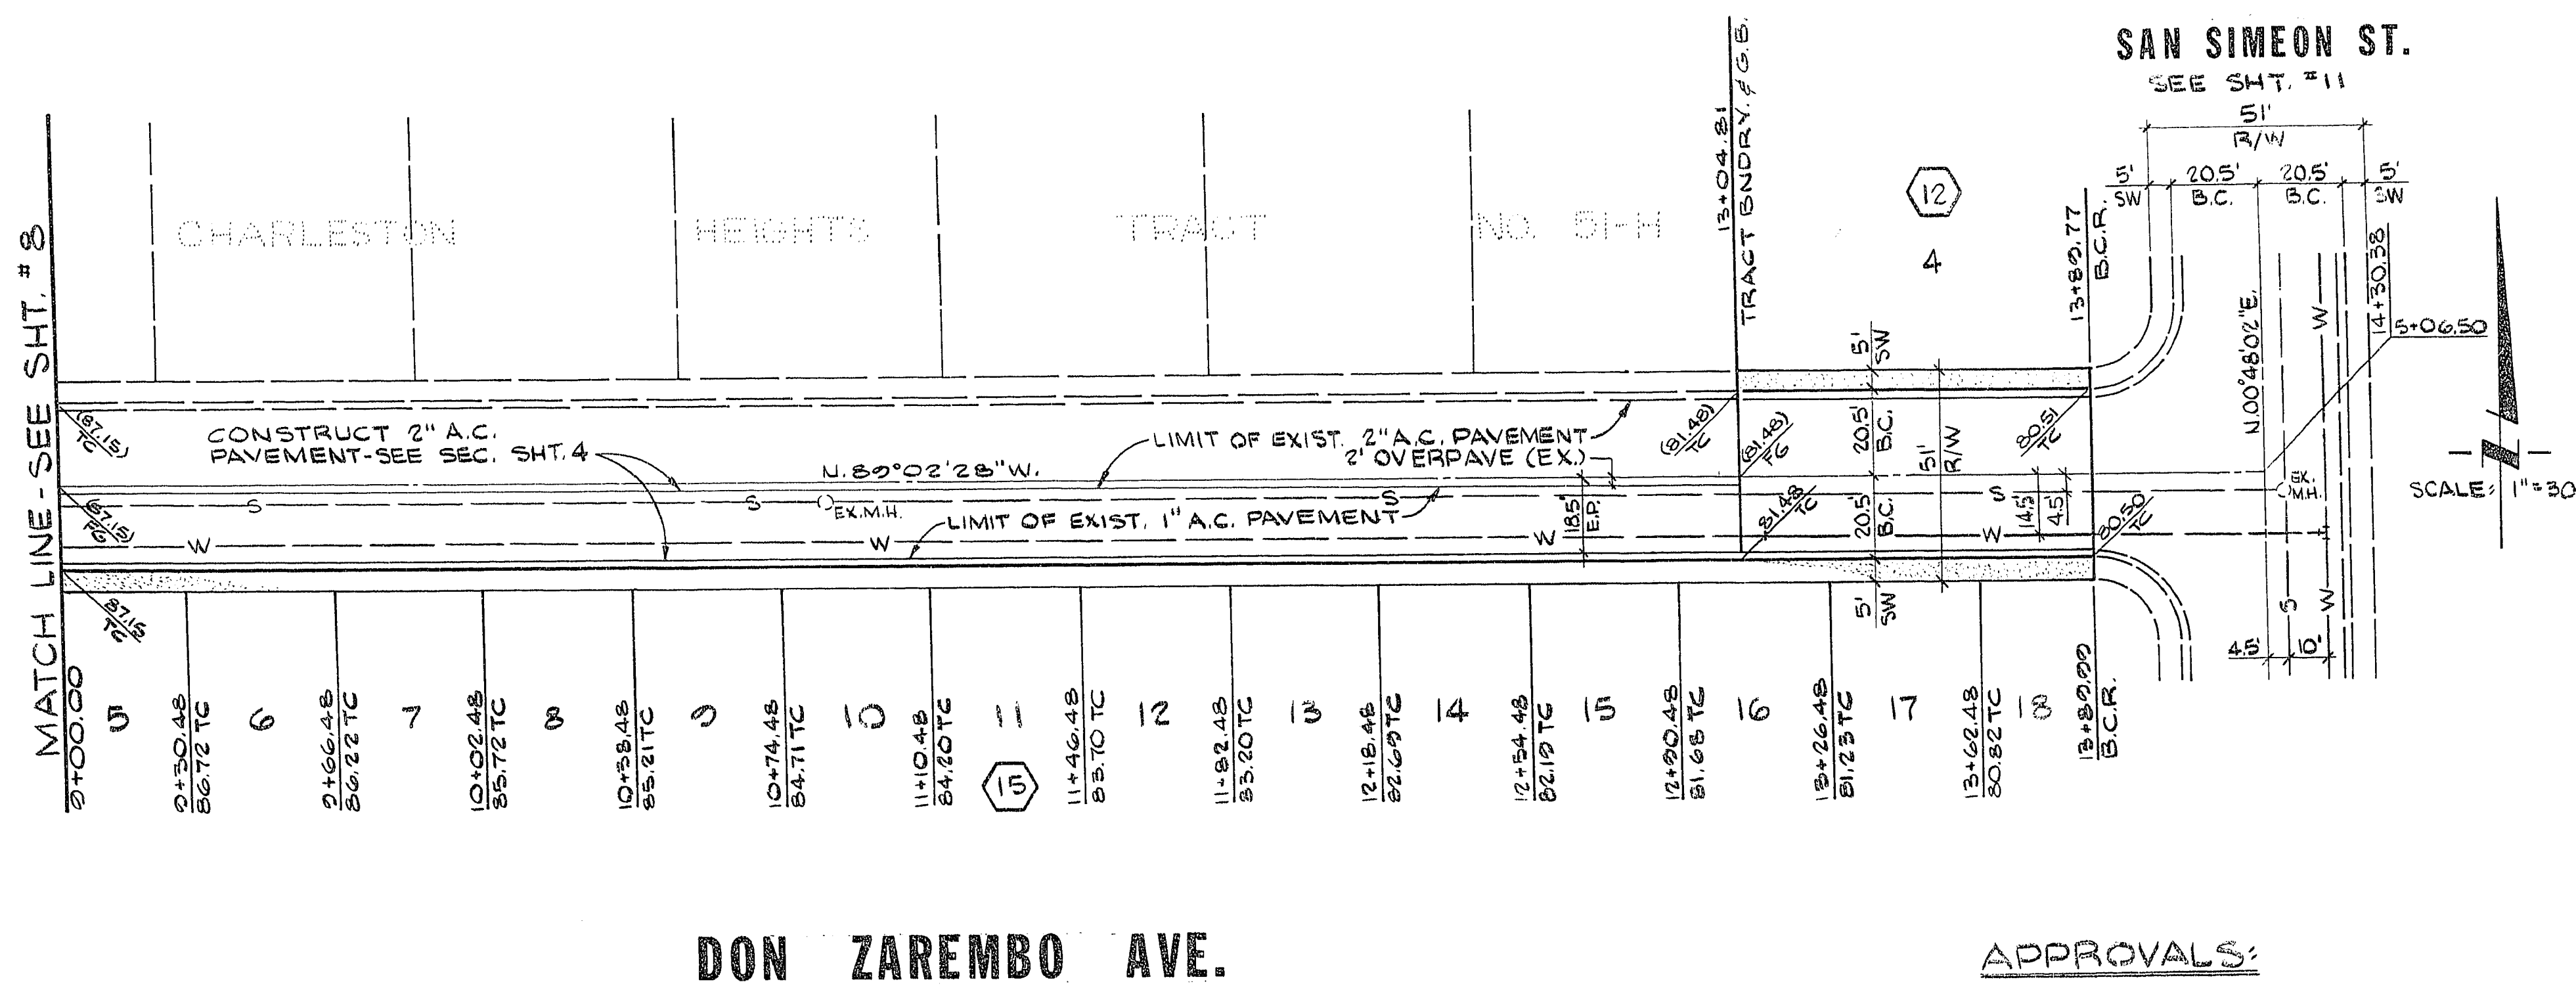
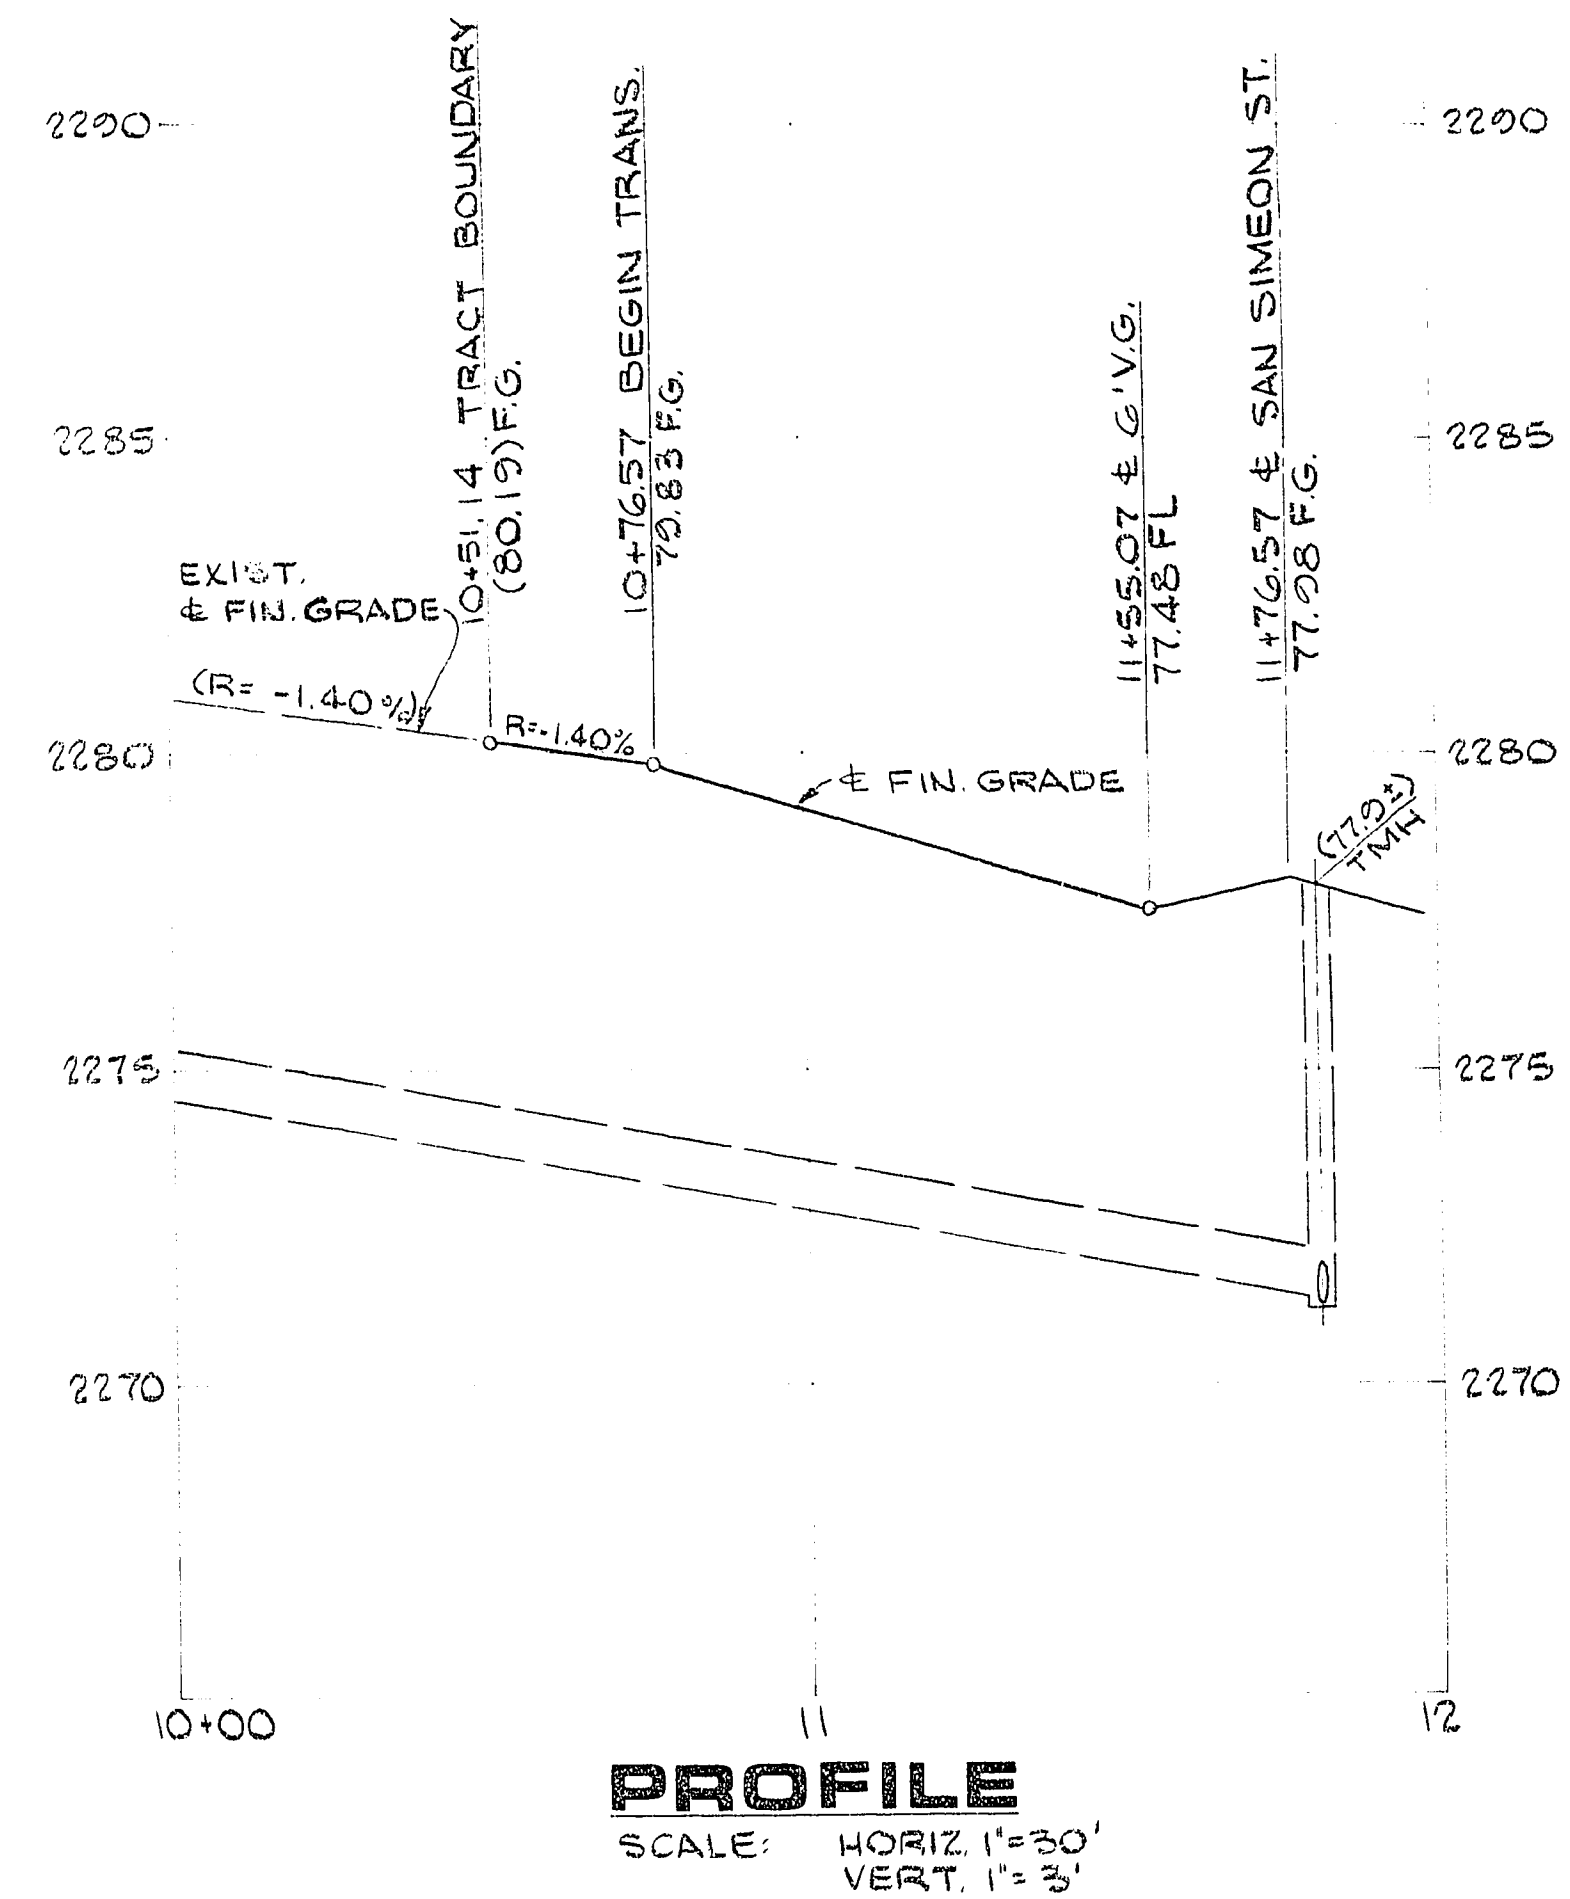


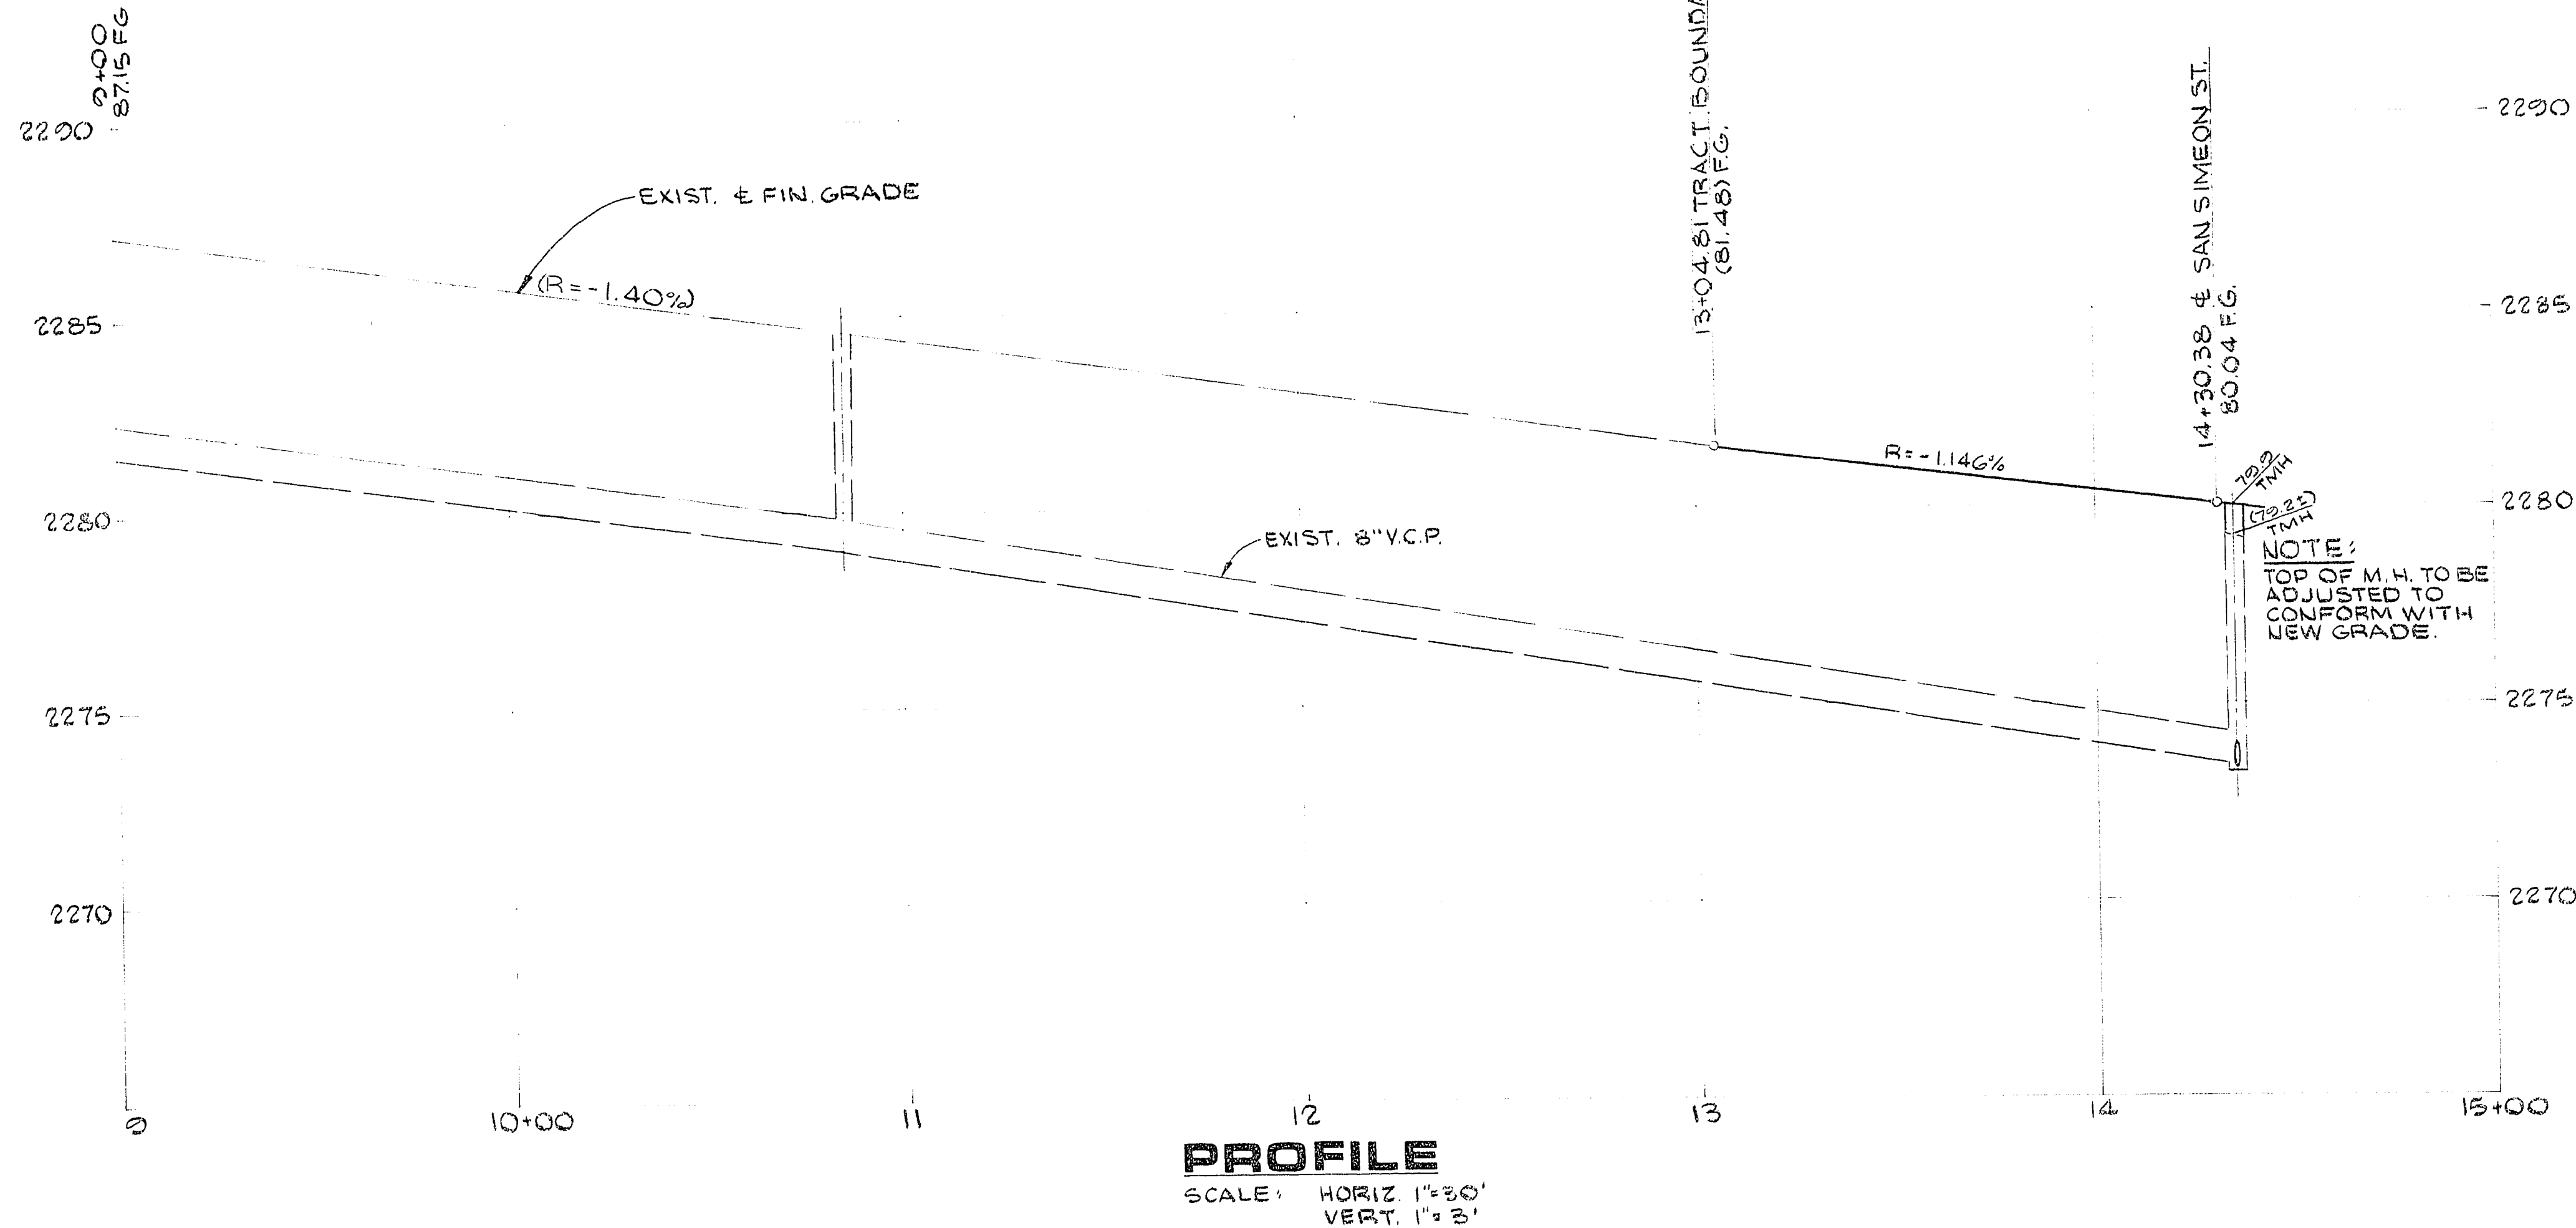

APPROVALS:

CLV. ENGINEER
 DATE 3/13/79
 CLV. FIELD OPERATIONS ENGINEER

CLV. TRAFFIC ENGINEER

DATE 3/13/79
 DATE

CLV. SANITATION SUPT.

CLV. QUALITY CONTROL ENG'R.

DATE 3-13-79

DATE 2-5-79

DATE 3-15-79

BECKER & SONS

CHARLESTON HEIGHTS — TRACT NO. 51-A3
 DON ZAREMBO & ESPINOSA AVE.

SHEET
 9
 OF 16 SHEETS

G. C. WALLACE
 Consulting Engineers, Inc.
 1100 East Sahara Ave. • Las Vegas, Nevada 89104 • 732-3330

RECOMMENDED
 G. C. WALLACE

3/13/79
 R.E. NO. 10170

REV. DATE

DESCRIPTION

1078-1040-51A-3