


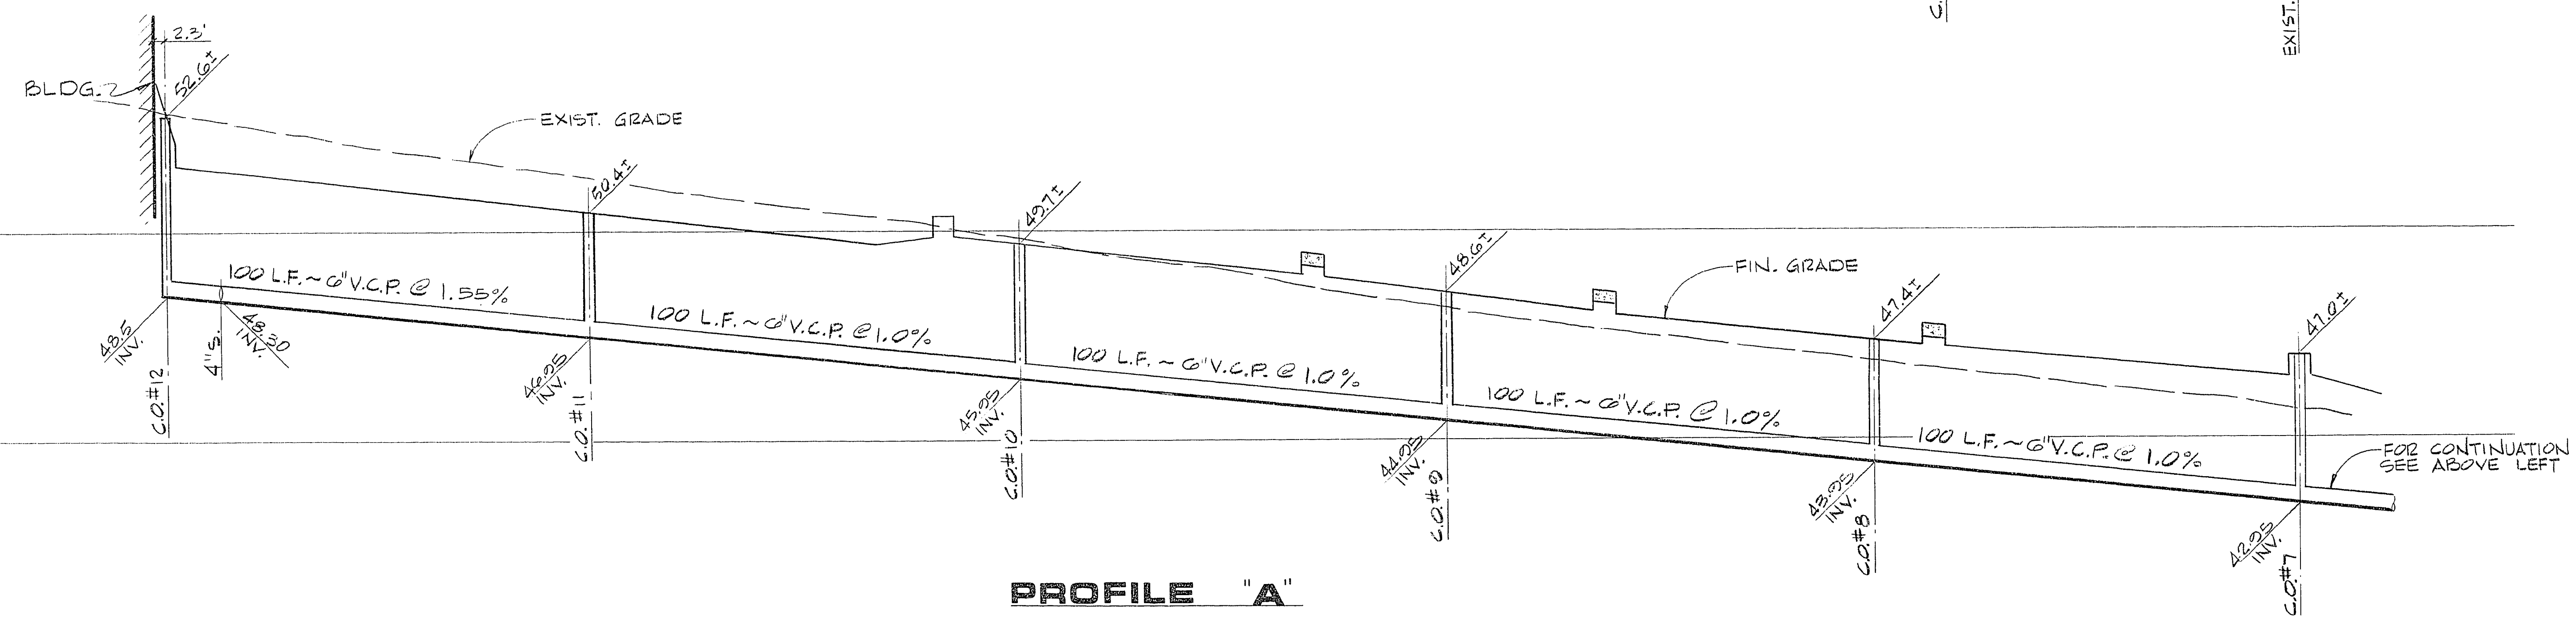


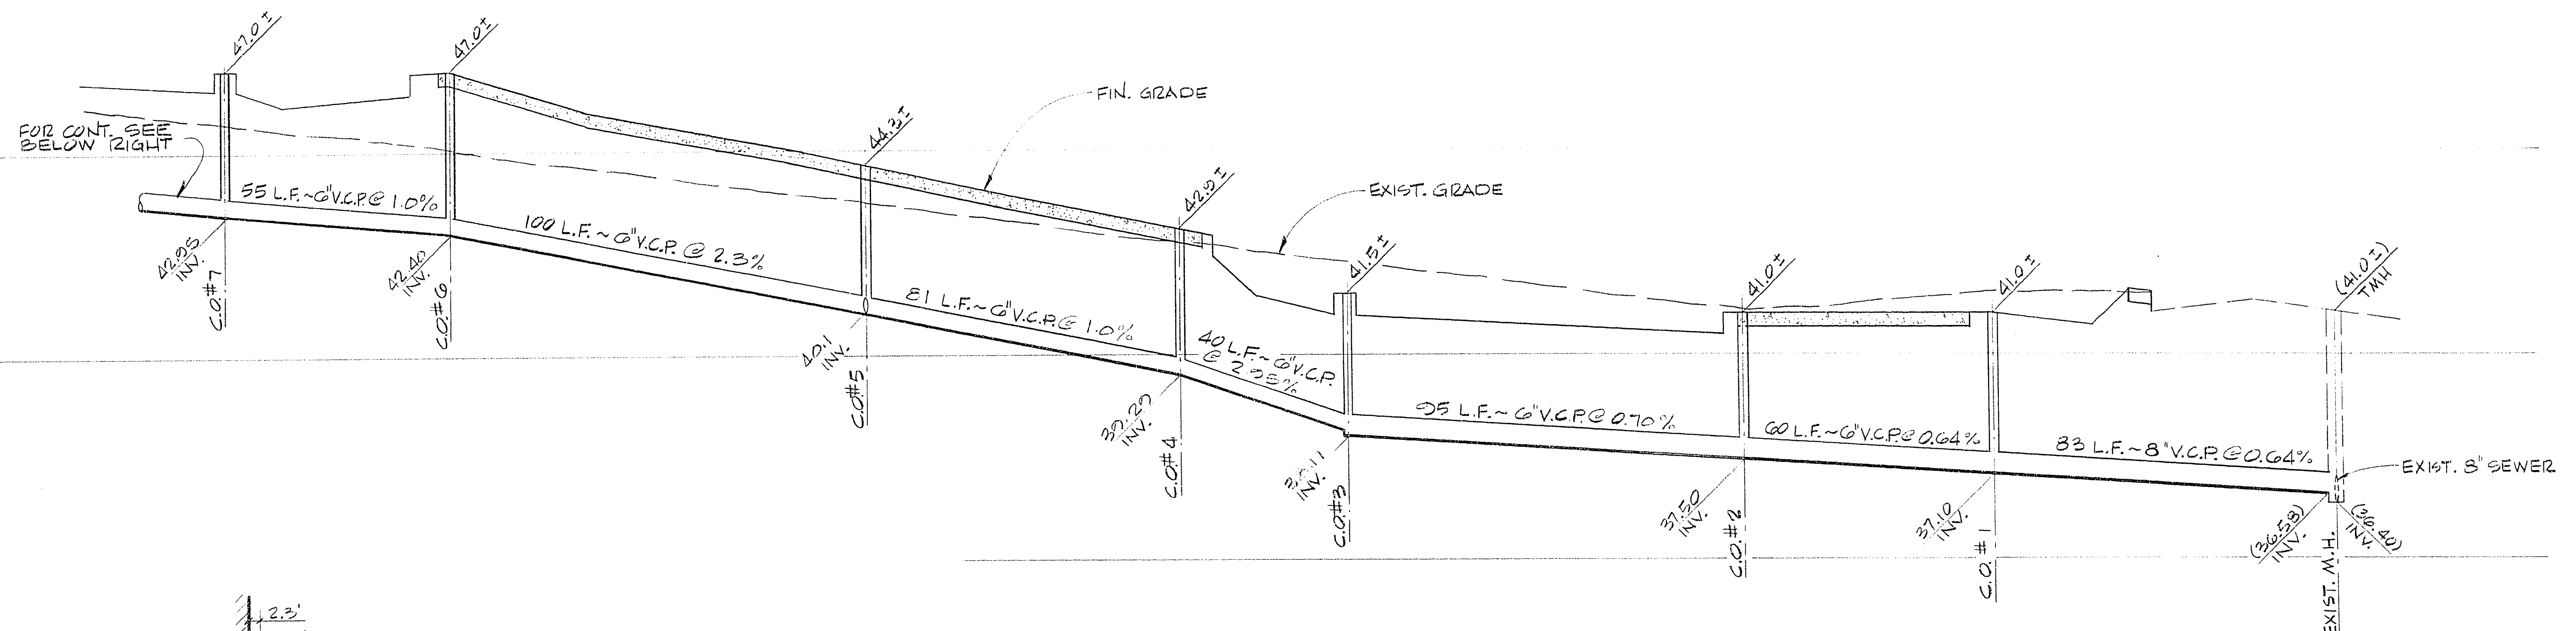

PROFILE "A"
 SCALE: HORIZ: 1"=20'
 VERT: 1"=2'

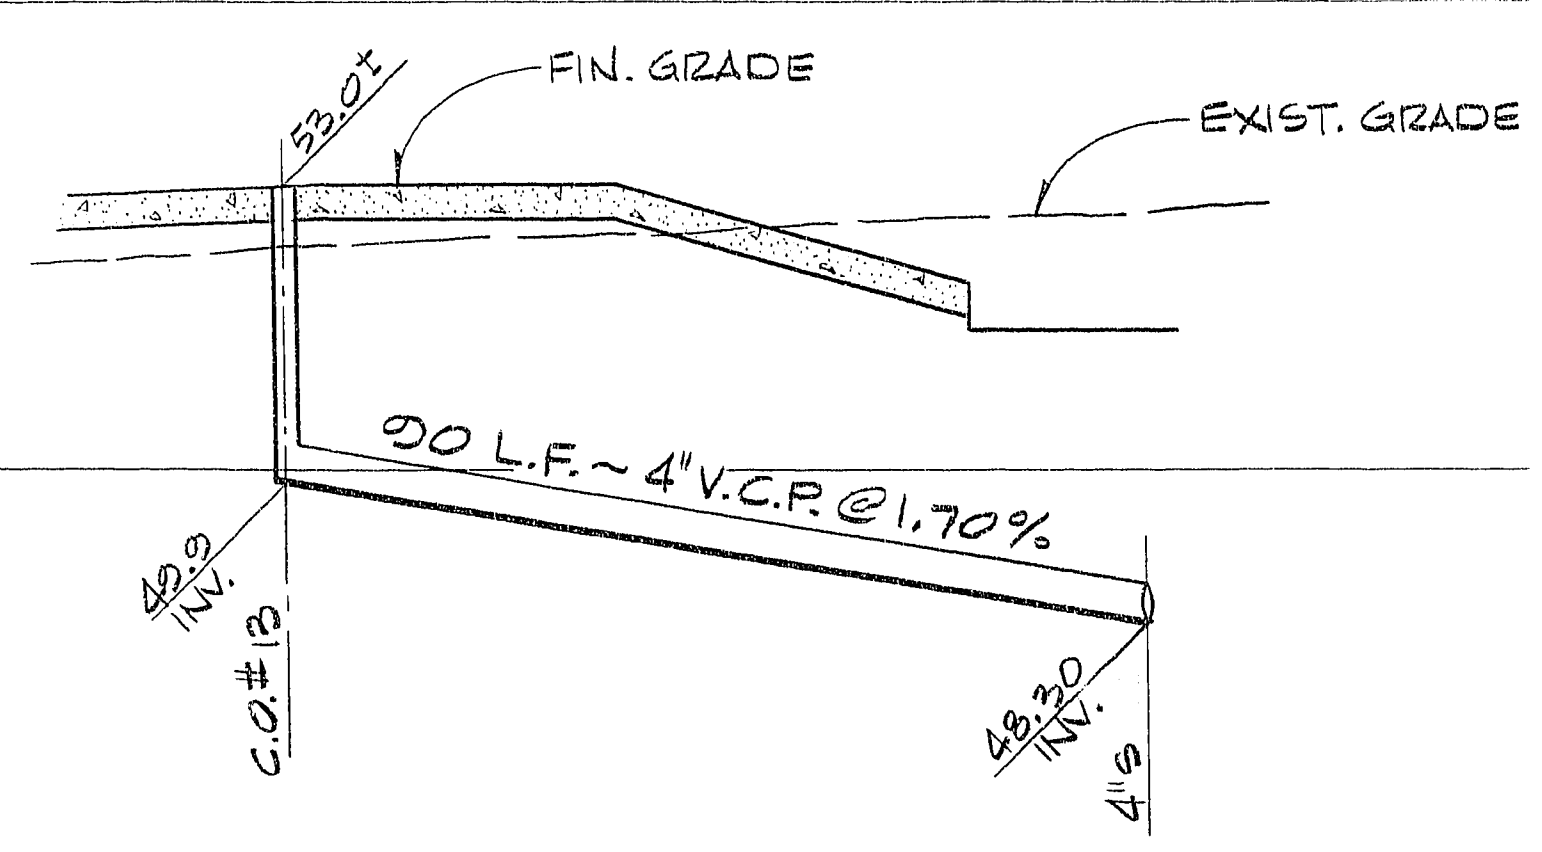

PROFILE "B"
 SCALE: HORIZ: 1"=20'
 VERT: 1"=2'

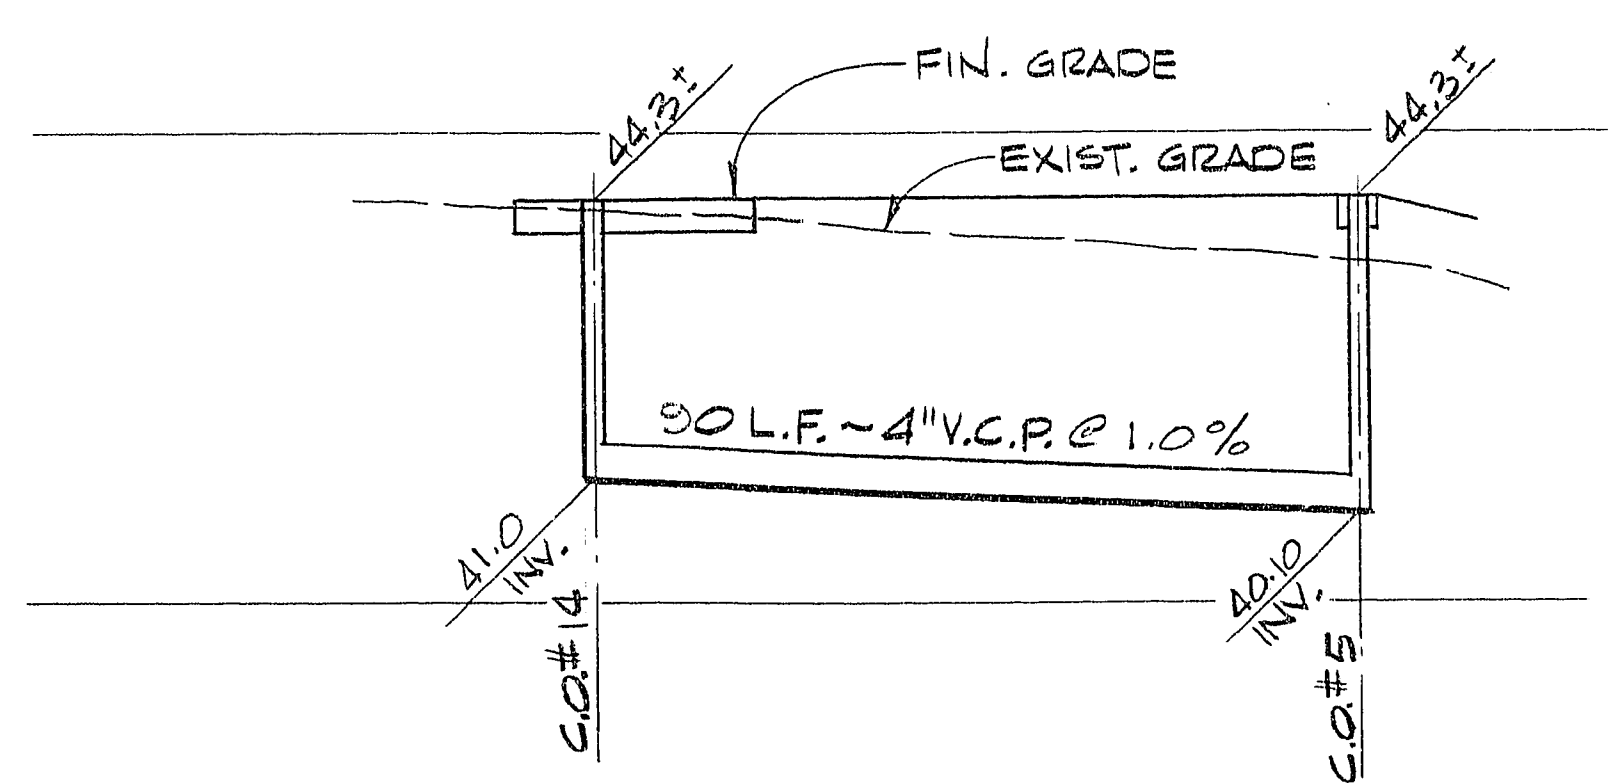

PROFILE "C"
 SCALE: HORIZ: 1"=20'
 VERT: 1"=2'

APPROVALS:

<i>[Signature]</i> C.L.V. ENGINEER	7/27/13 DATE
<i>[Signature]</i> C.L.V. FIELD OPERATIONS ENGINEER	7-28-13 DATE
<i>[Signature]</i> C.L.V. SANITATION SUP'T.	7-28-13 DATE
<i>[Signature]</i> C.L.V. QUALITY CONTROL ENGR.	7-28-13 DATE

BECKER DEVELOPMENT CO. CHARLESTON HEIGHTS — TRACT NO. 50-E3 SEWER PROFILES		SHEET 7 OF 11 SHEETS
G. C. WALLACE Consulting Engineers, Inc. 1100 East Sahara Ave. • Las Vegas, Nevada 89104 • 732-3330		
RECOMMENDED BY G. C. WALLACE	DATE 7/12/13	DESCRIPTION BECKER DEVELOPMENT CO. 50-E3

301.017