
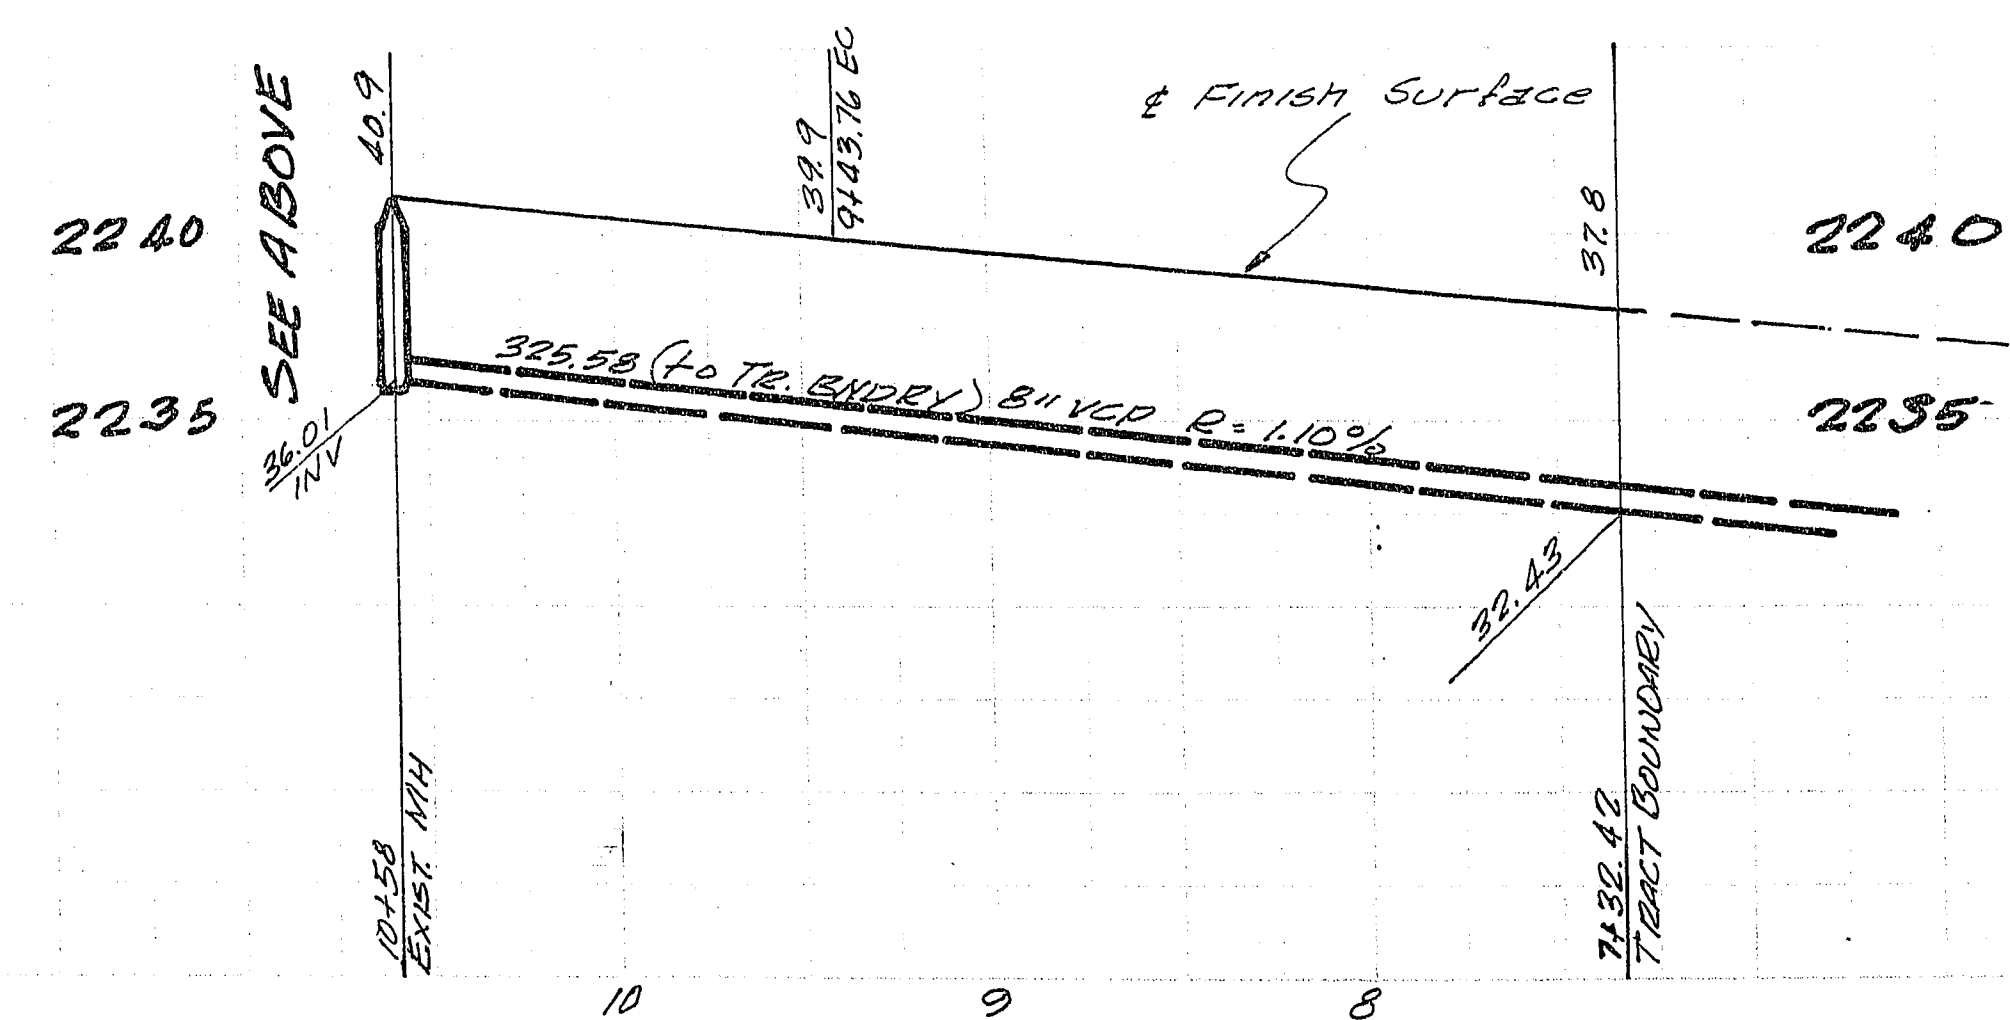
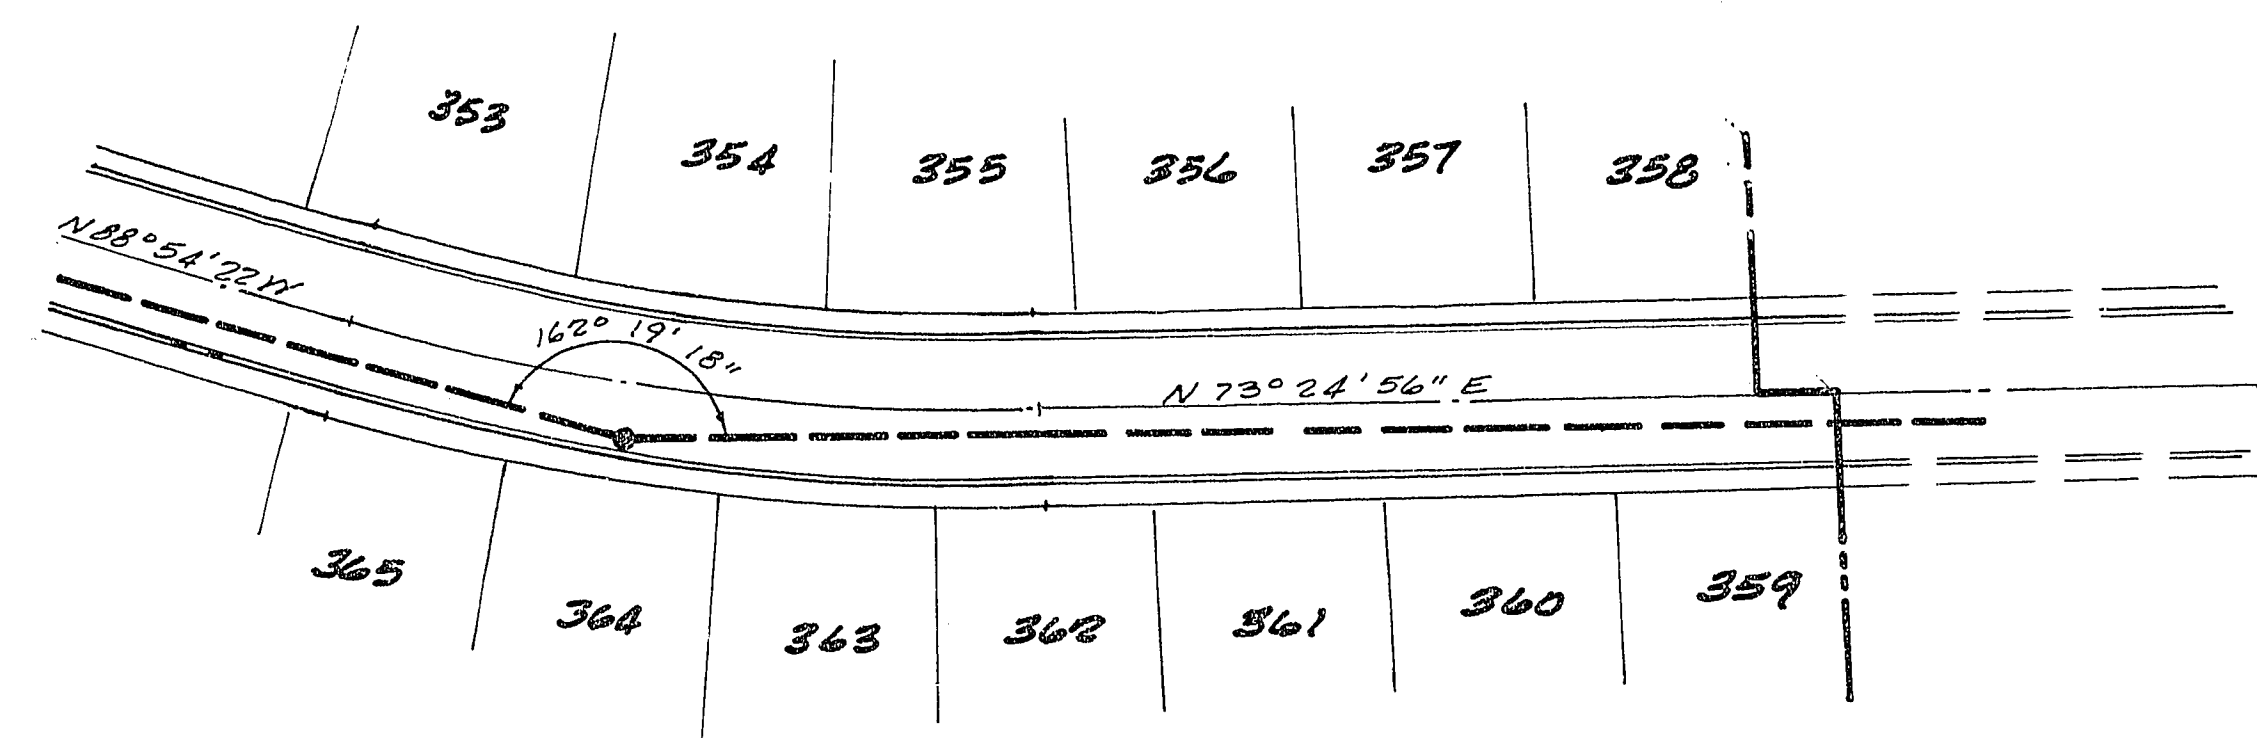


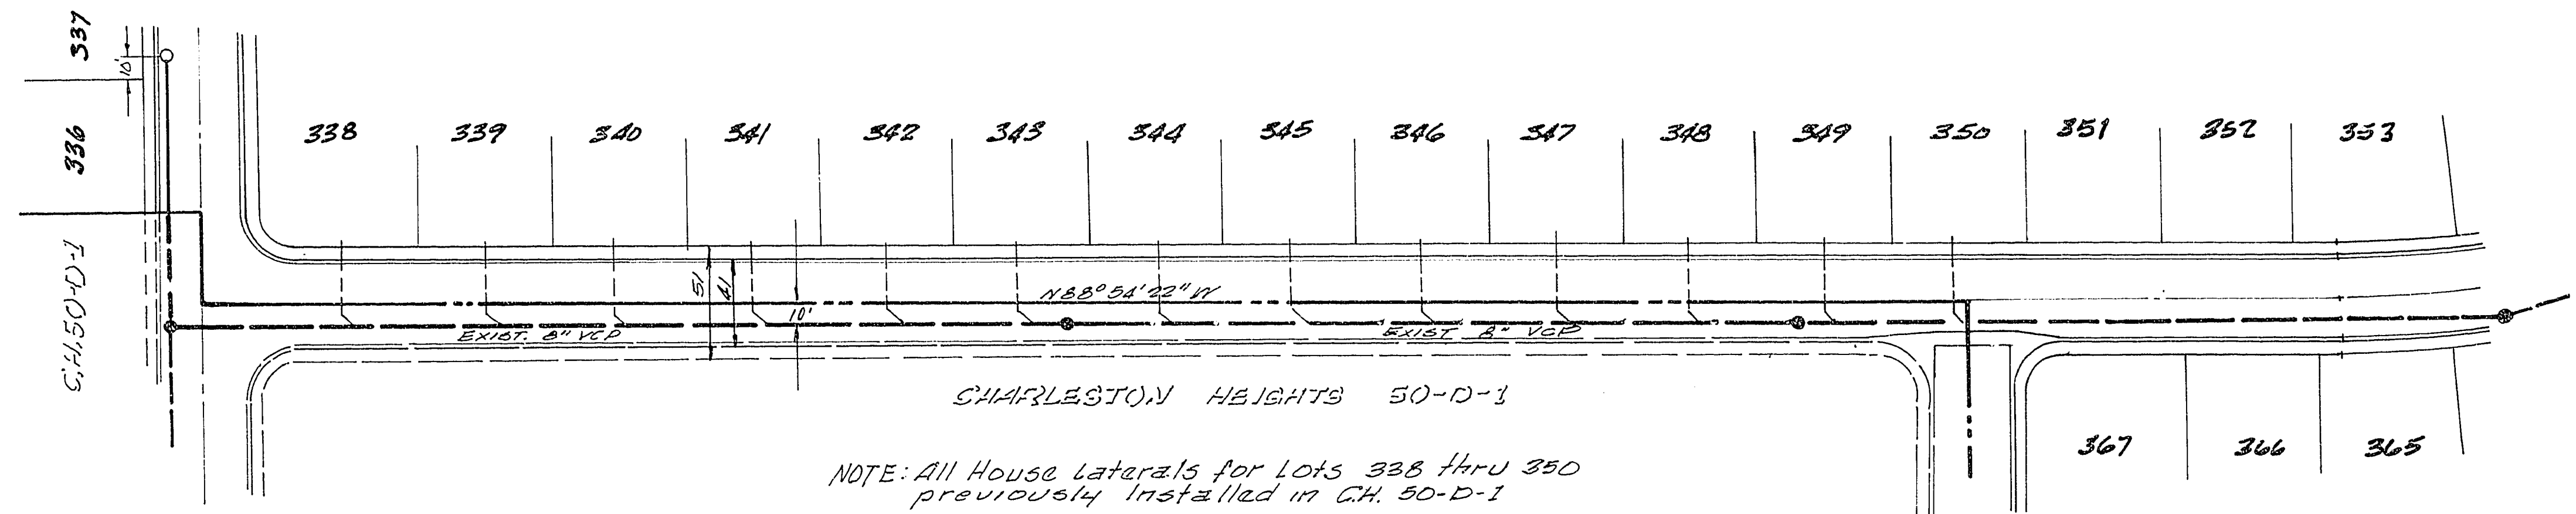


Approvals -

[Signature]
City Engineer

7-17-68
Date

R. A. Auton
City Sup't. of Sanitation

7-16-68
Date

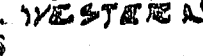D					
C					
B					
A					
REV.	DATE	DESCRIPTION	BY	APPR.	
CHARLESTON HEIGHTS TR. 50-D, UNIT 2 SEWER PLAN & PROFILE					
DESIGNED	TROJAN ENGINEERING, INC.			CHECKED 2	
DRAWN	1429 S. WESTERN AVE. LAS VEGAS, NEVADA				
CHECKED	APPROVED			DATE 06/16/85	

302 Y- 1040-50.0-2