
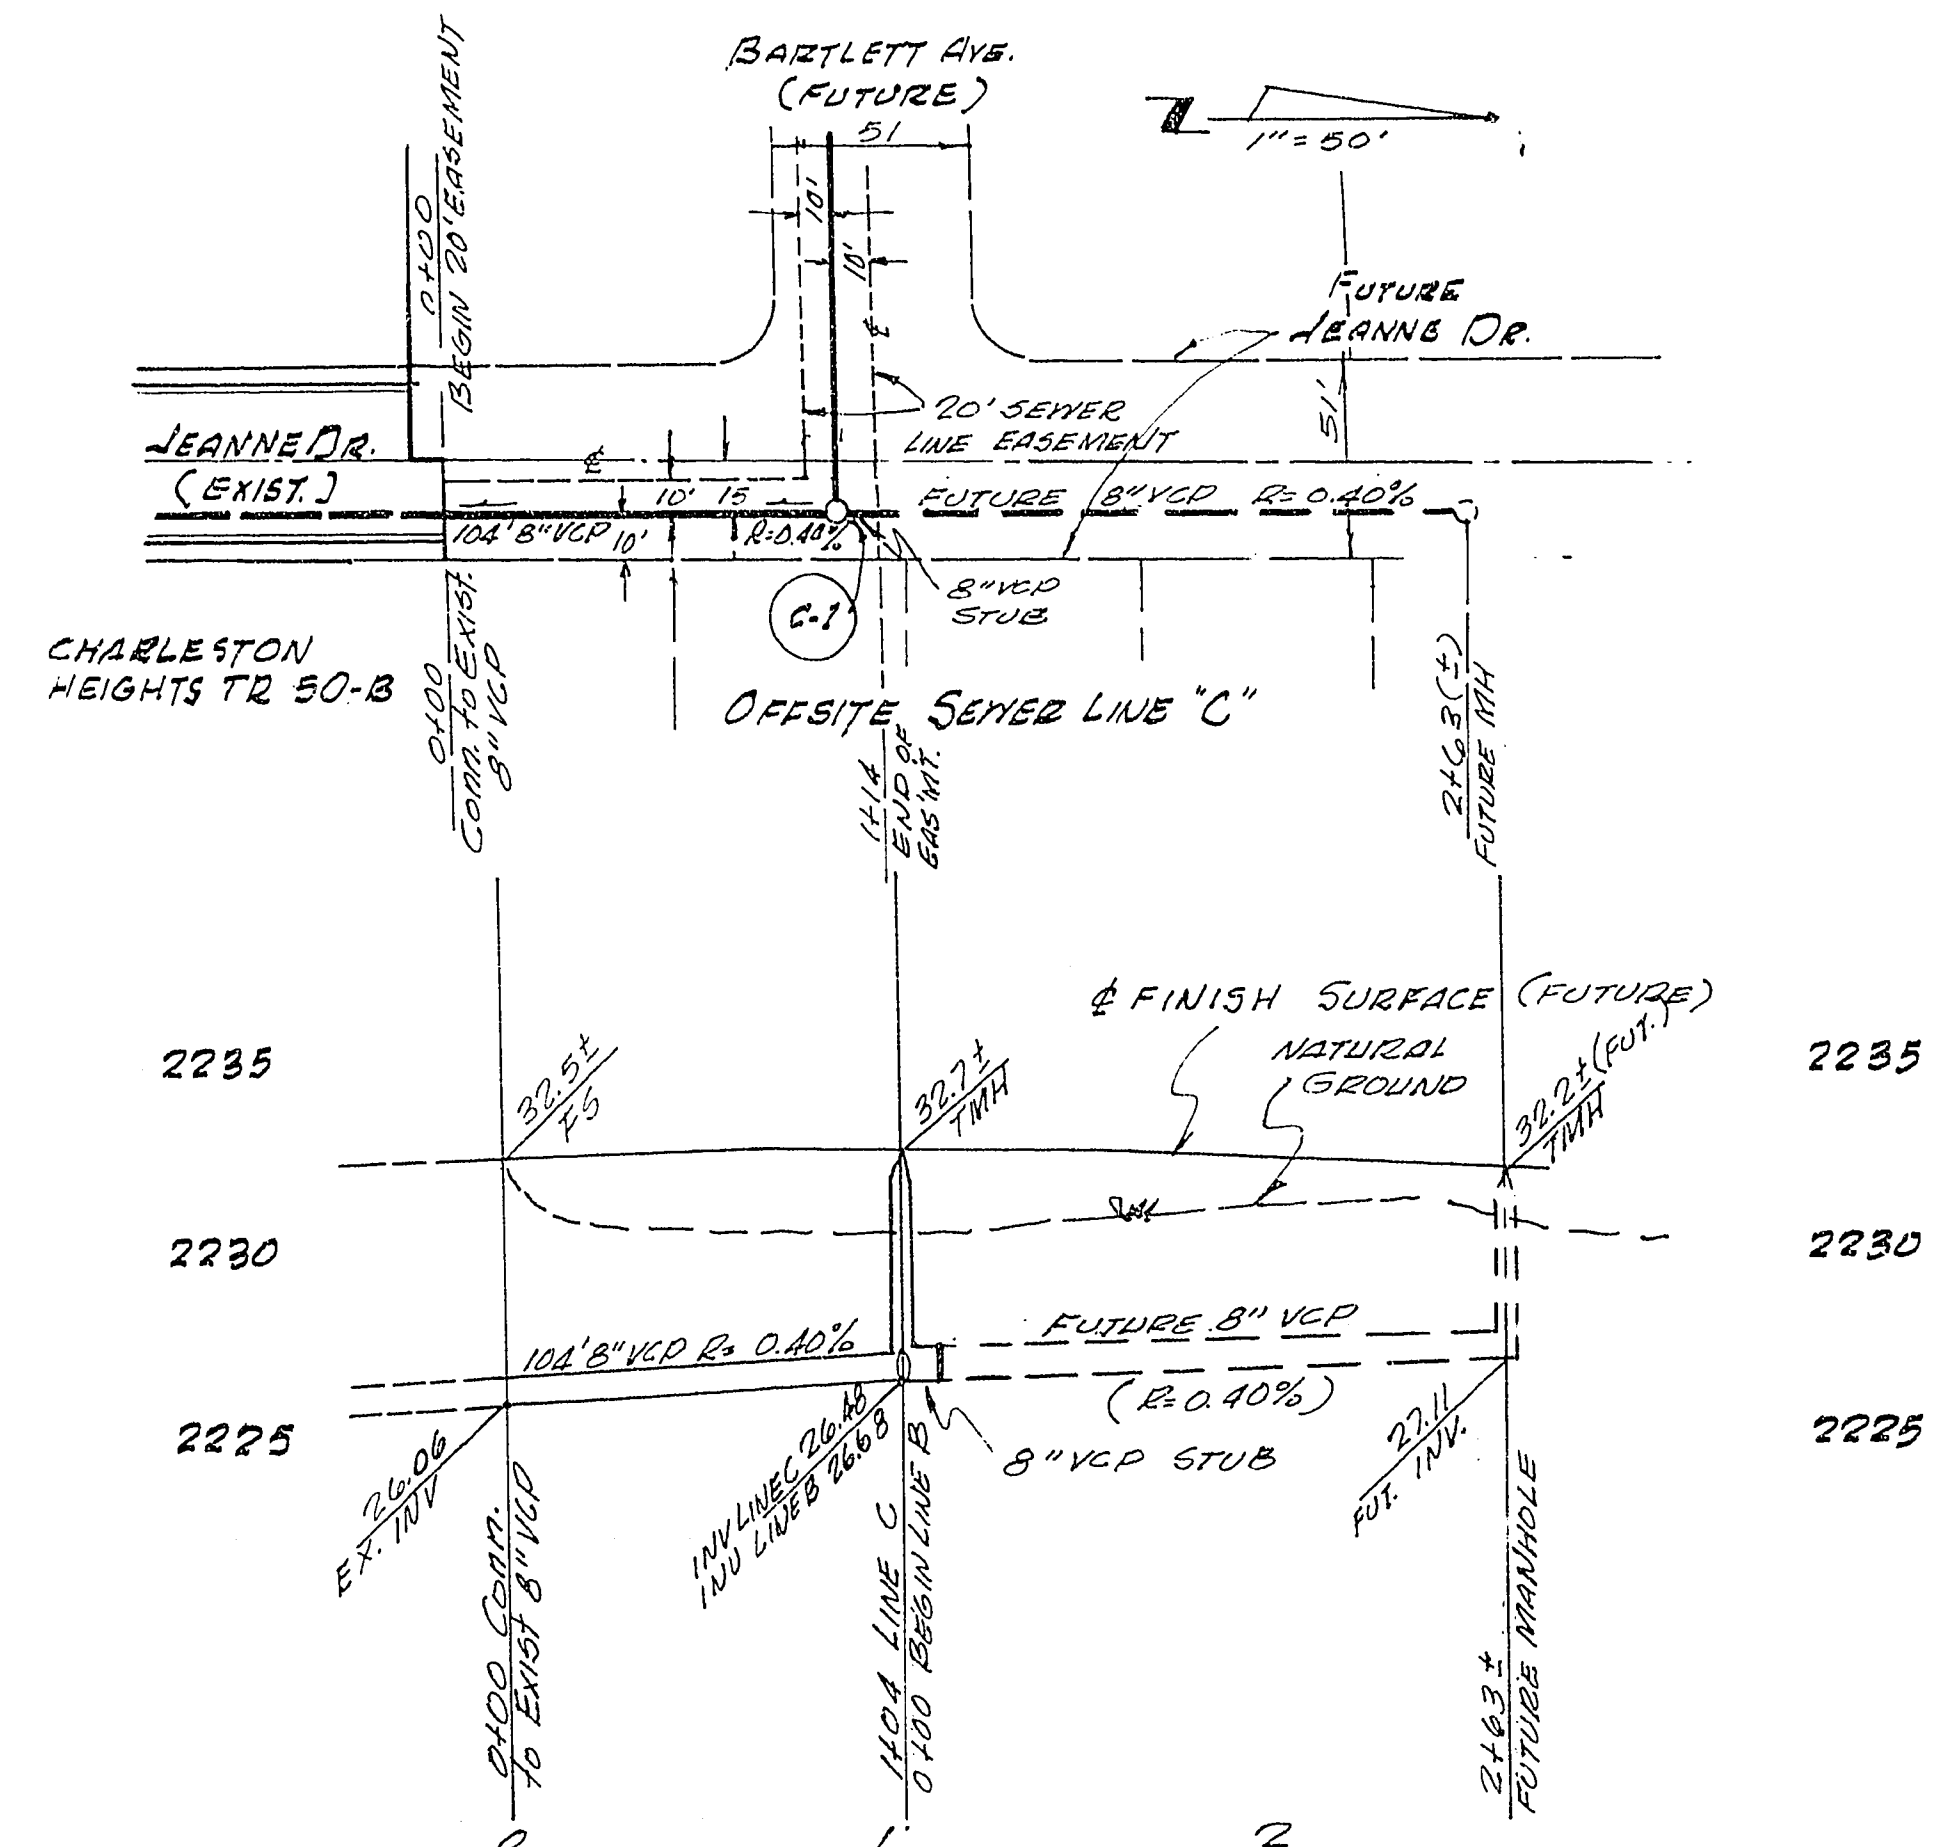


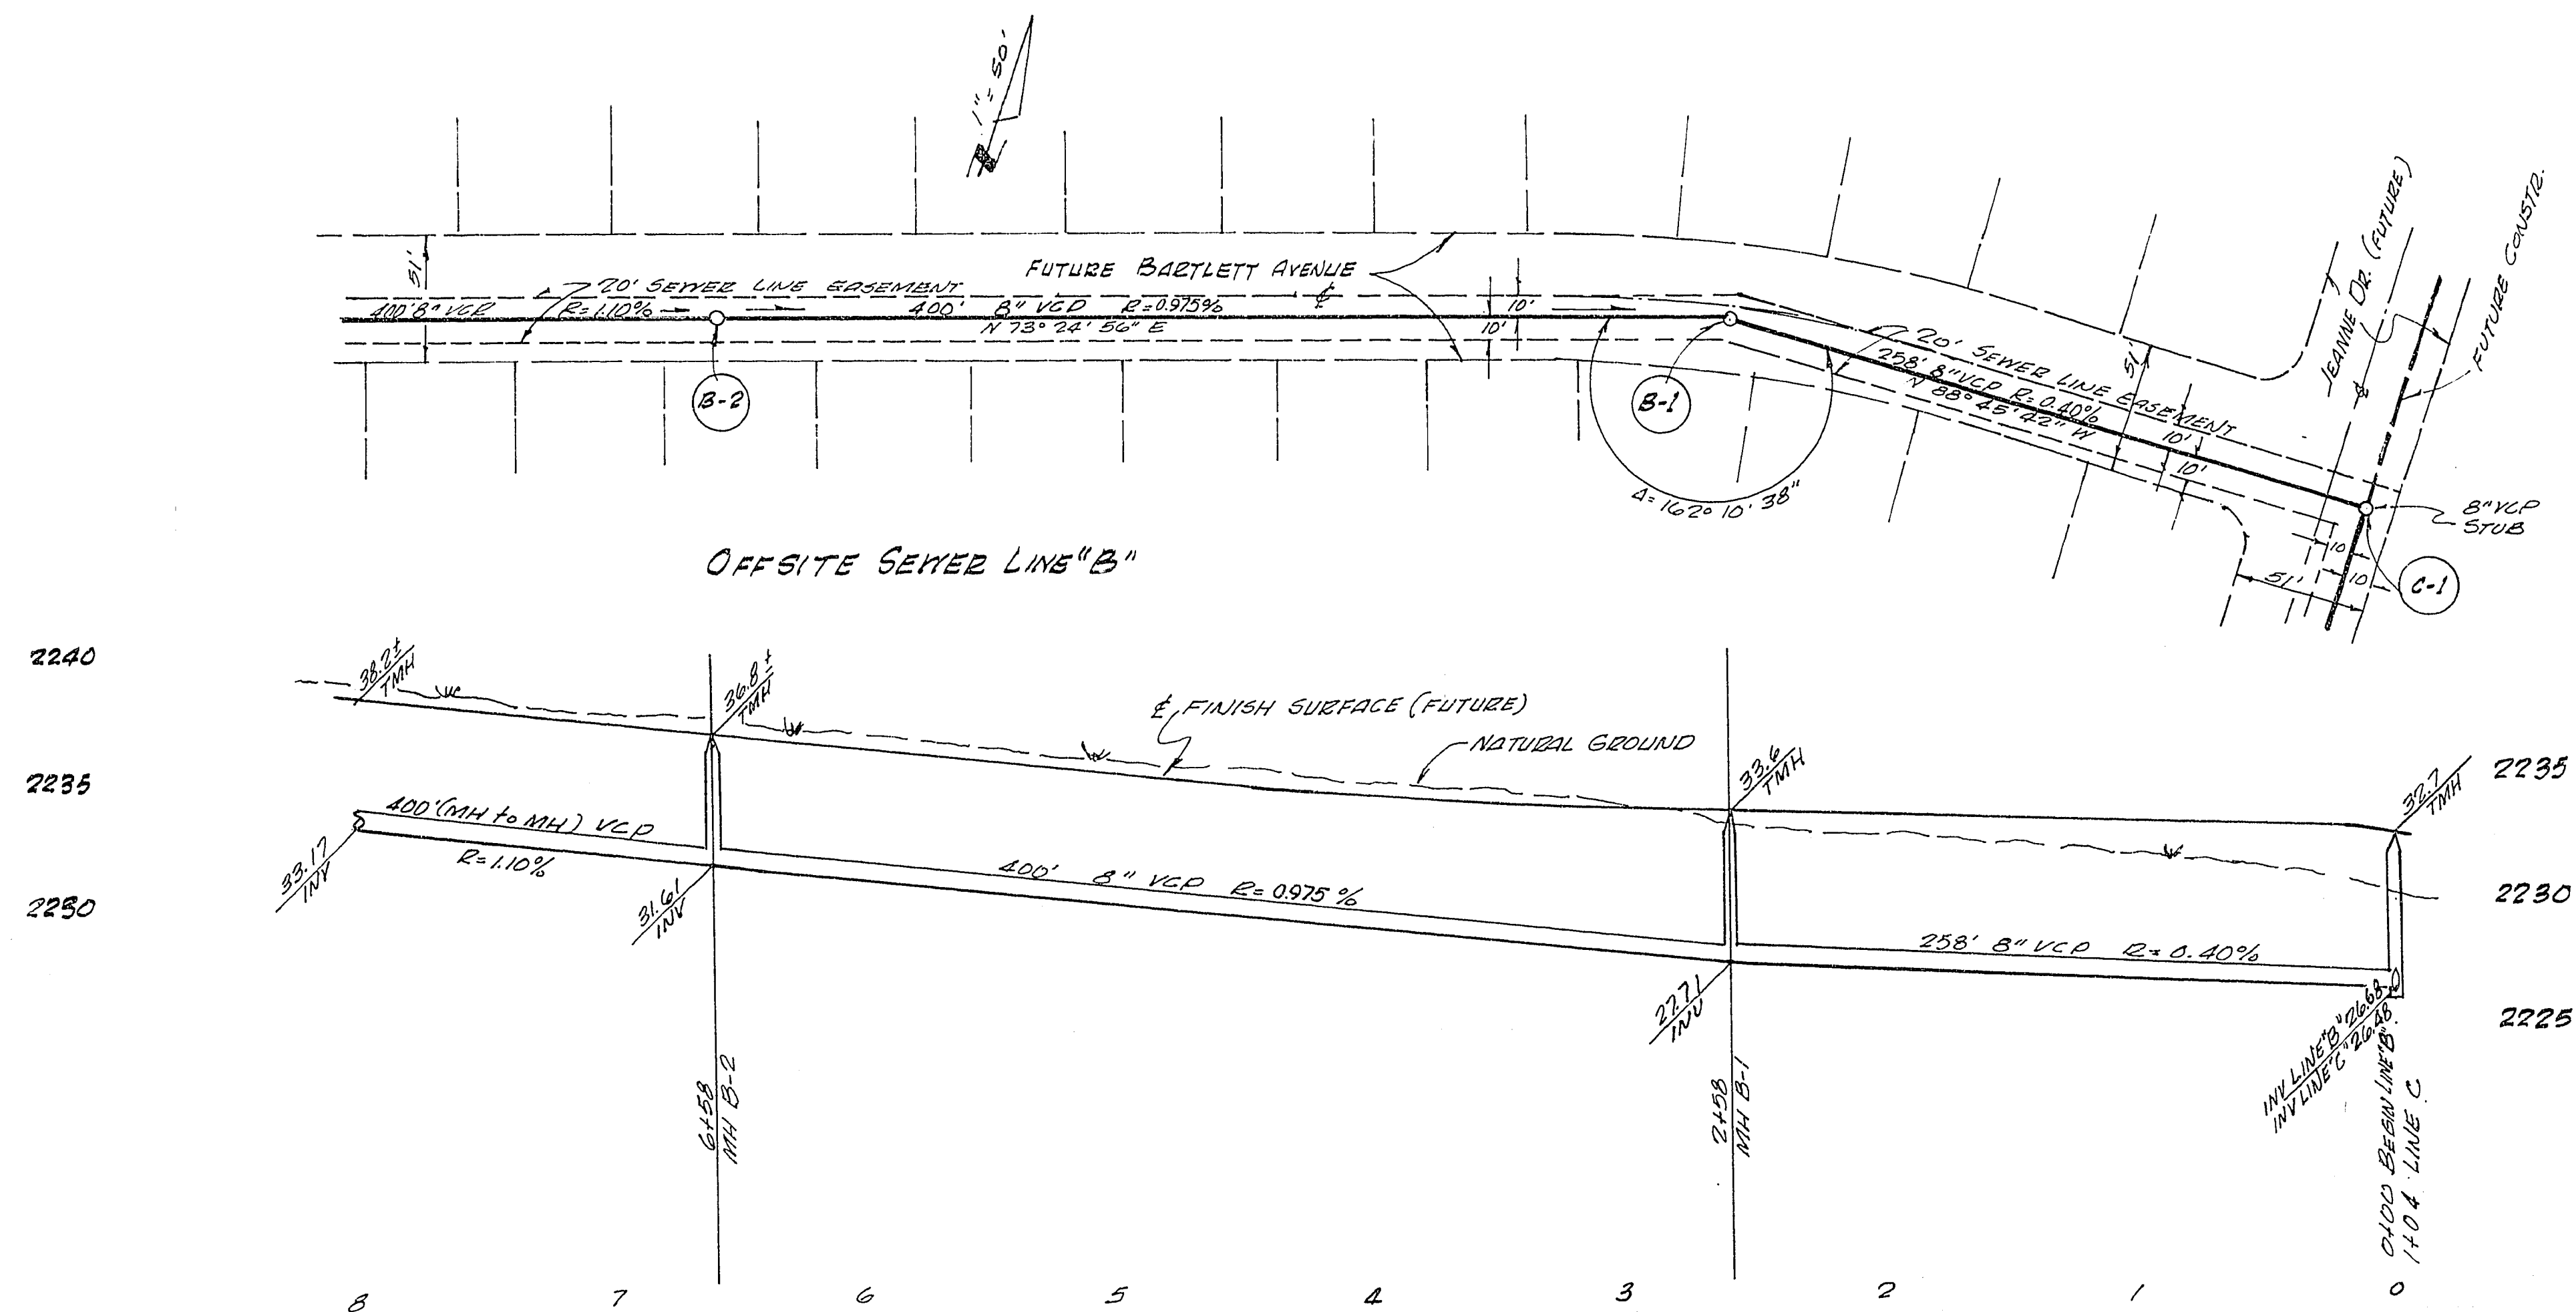

Approved

R.P. Lauer
City Engineer

11-23-65
Date

R.A. Rute
Sanitation Subt.

11-16-65
Date

D					
C					
B					
A					
REV.	DATE	DESCRIPTION	BY	APPR.	
CHARLESTON HEIGHTS TRACT 50-D-1 SEWER PLANS LINE "B" OFFSITE STA 0+00 to 3+00 LINE "C" OFFSITE STA 0+00 to 1+04					
DESIGNED	Troy Engineering, Inc.				
DRAWN	LAS VEGAS, NEVADA				
CHECKED	APPROVED DATE 9/1/65				

307 Y. 1040. 50-D.1