

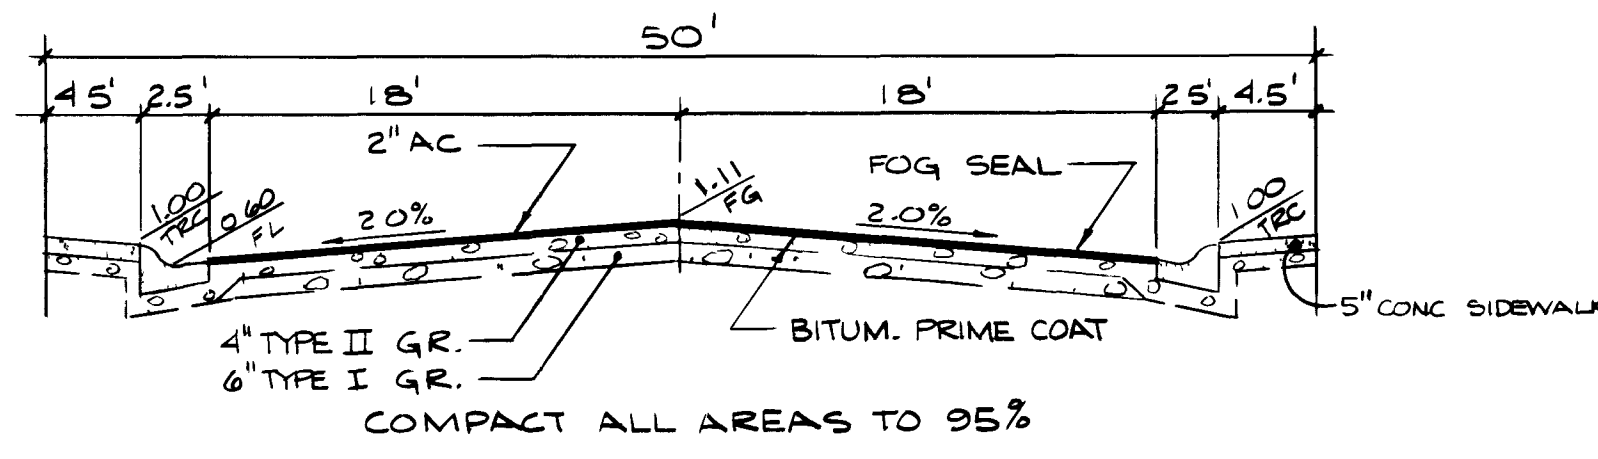


11/28/88


B/C CURVE DATA				
NO	Δ	R	L	T
1	89° 11' 18"	19.50	30.35	19.23
2	86° 17' 36"	19.50	29.37	18.28
3	84° 25' 31"	29.50	43.47	26.70
4	20° 00' 56"	29.50	10.49	5.30
5	140° 39' 25"	55.50	136.25	155.25
6	21° 45' 40"	29.50	14.29	7.29
7	5° 10' 36"	2480.00	224.07	112.11
8	5° 34' 29"	2439.00	237.31	118.15

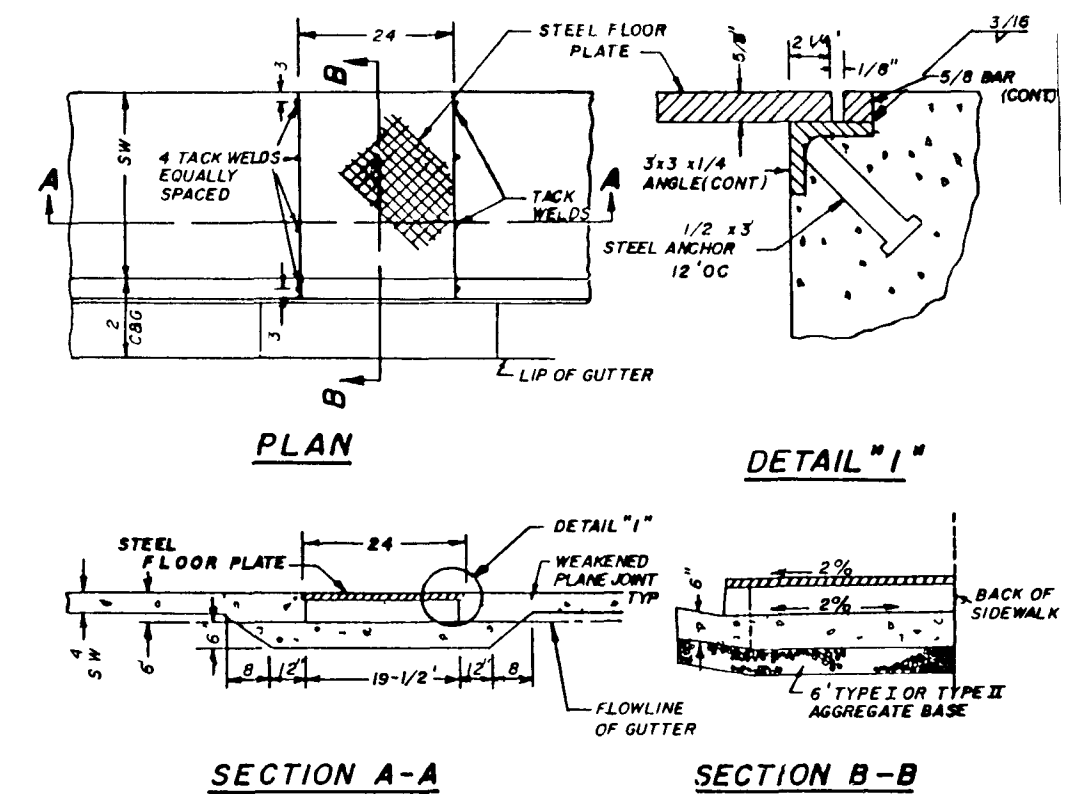

TYPICAL SECTION

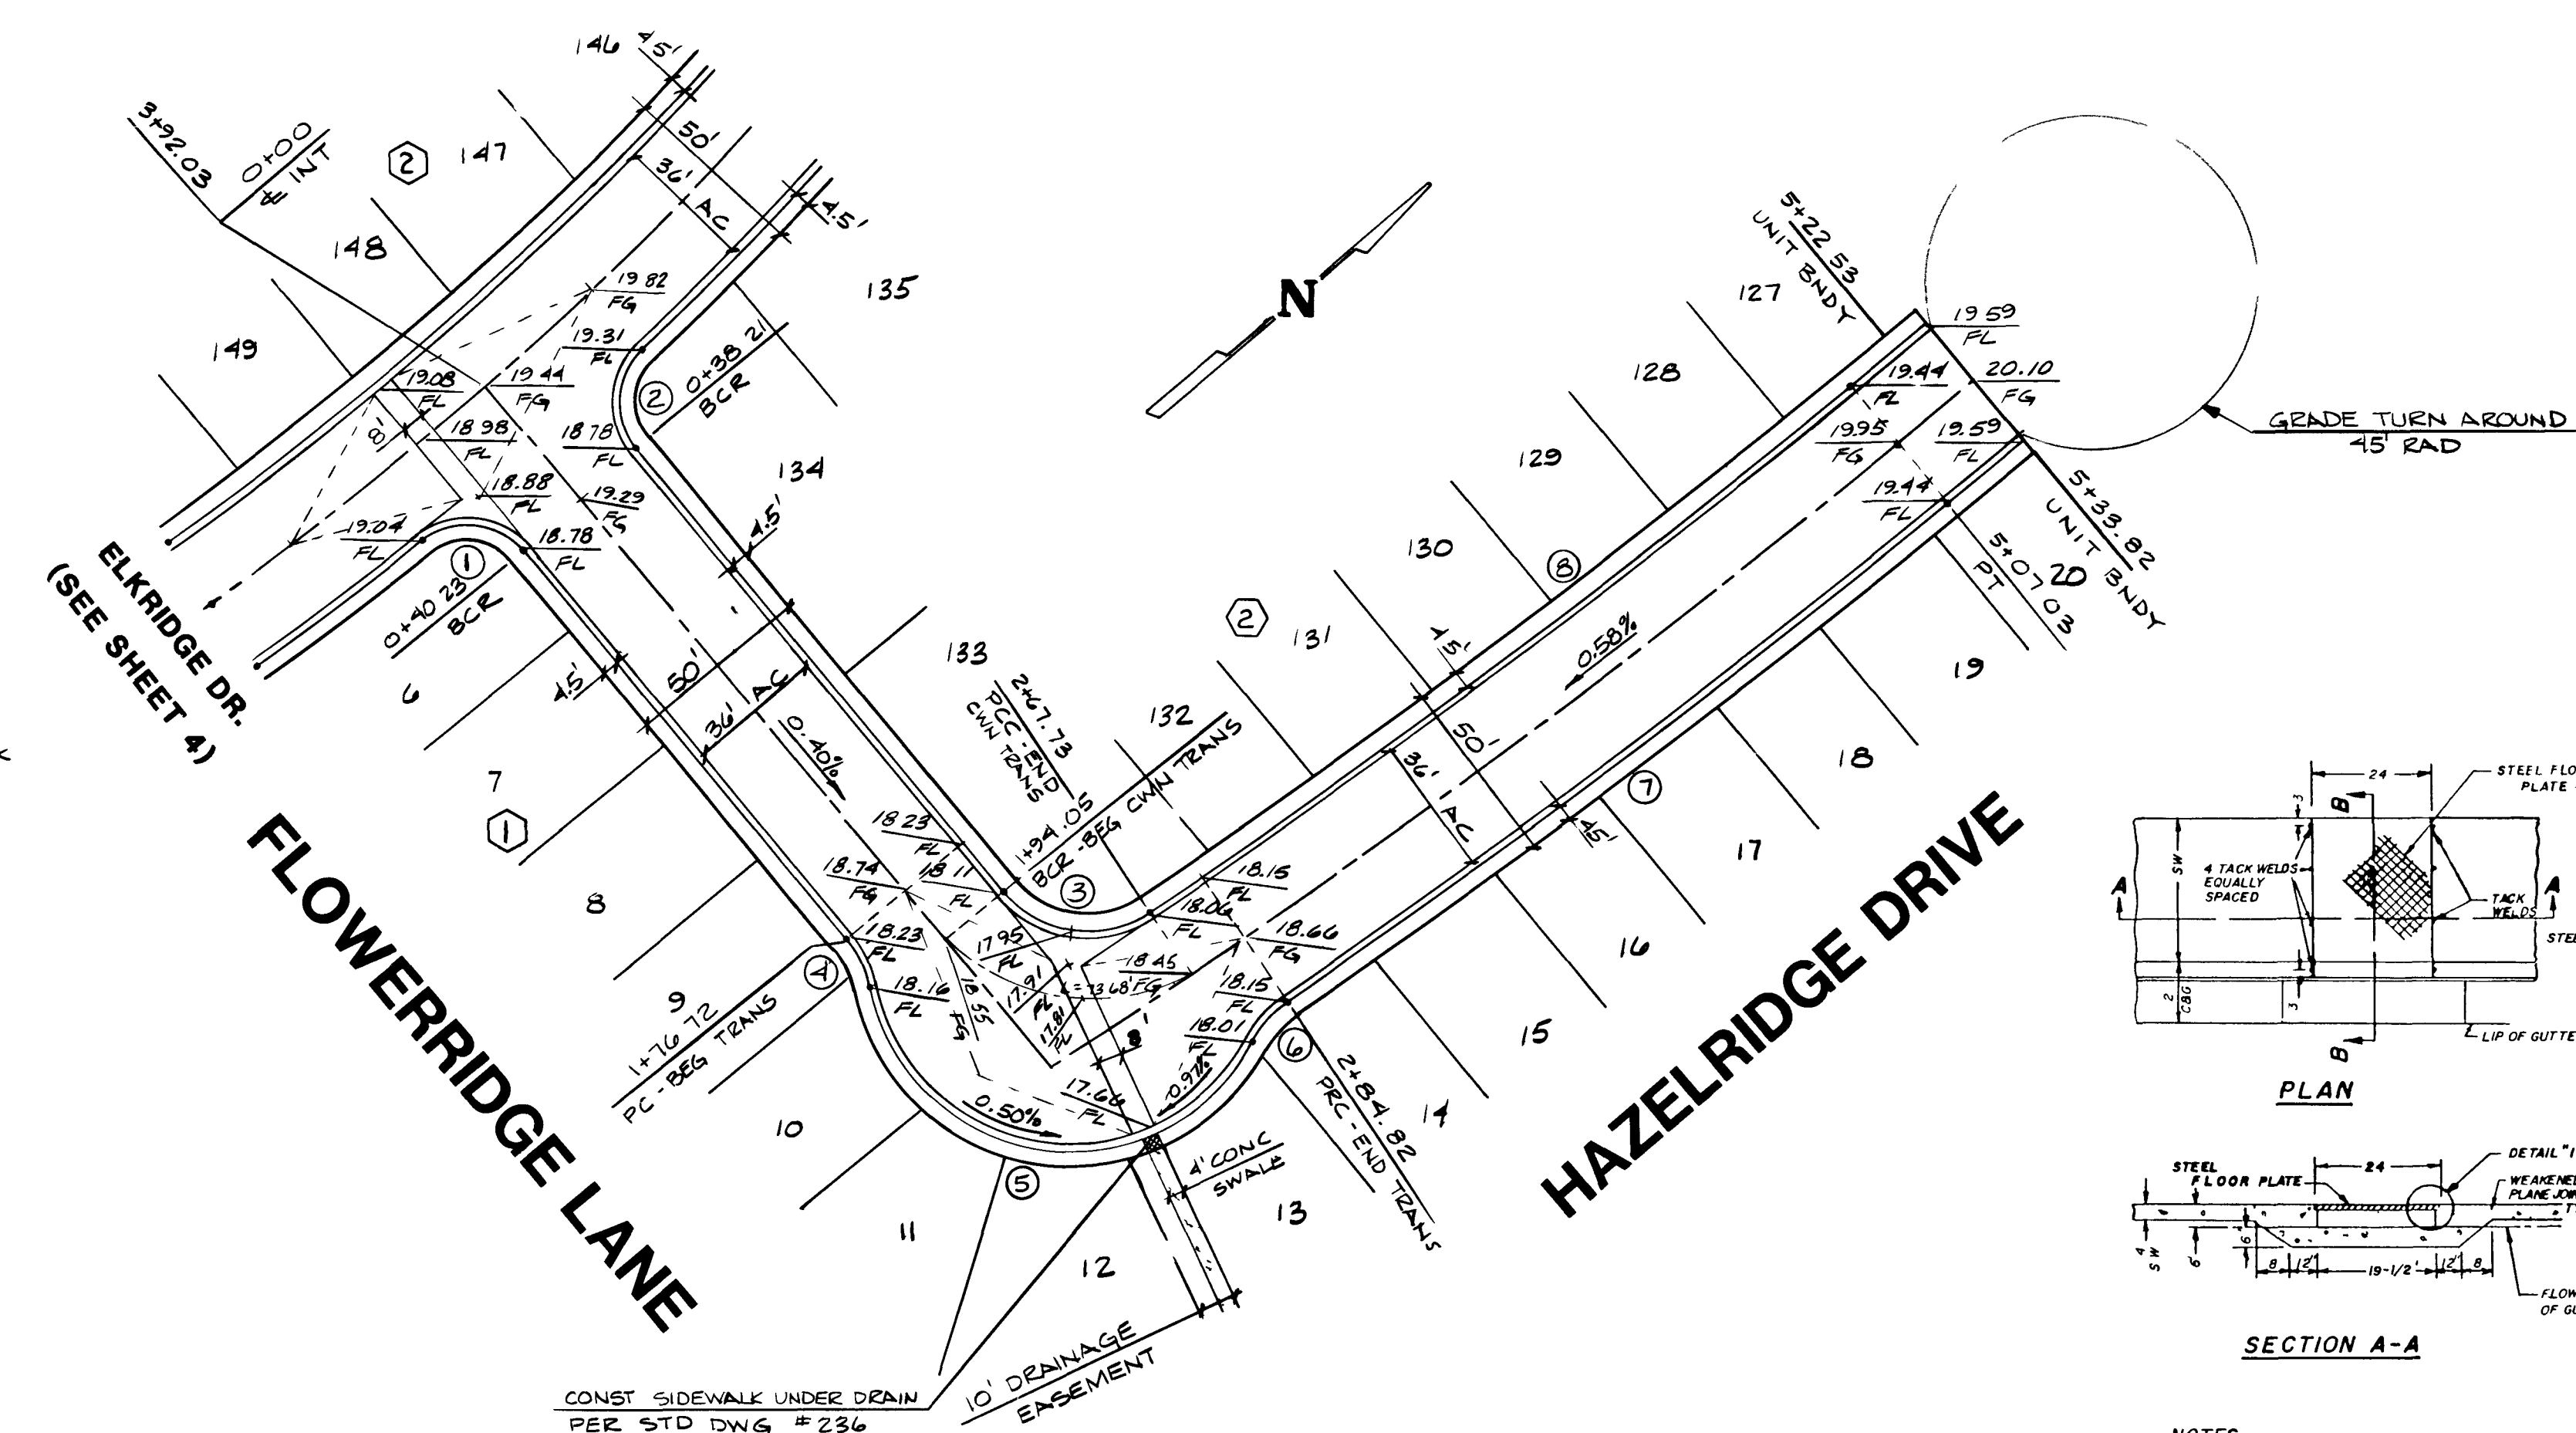

NOTES
1 IF WIDTH OF PLATE IS GREATER THAN 24\", A SPECIAL DESIGN IS REQUIRED
2 ALL EXPOSED METAL PARTS SHALL BE GALVANIZED AND ALL GALVANIZING DAMAGED BY FABRICATION OR INSTALLATION SHALL RECEIVE TWO COATS OF ALUMINUM PAINT (GALVONOX OR EQUAL)

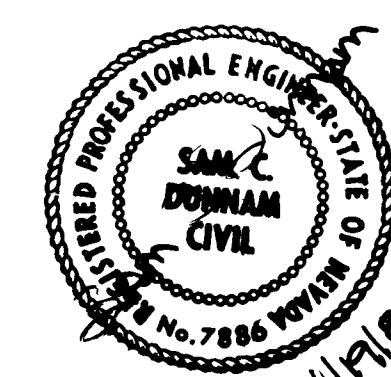

PLASTER DEVELOPMENT

REVISION

DATE

BY

CONSULTING ENGINEERS - PLANNERS

2300 PASEO DEL PRADO BUILDING A SUITE 100

LAS VEGAS, NEVADA 89102 PHONE (702) 873-7550

vtm nevada

TITLE

STREET PLAN & PROFILE

FLOWERRIDGE LANE - HAZELRIDGE DRIVE

PROJECT

CHARLESTON HEIGHTS TRACT 63

UNIT 1

NO NO

3179-1

BY

RPF

DATE

APR 88

SCALE

HORIZ. 1\"/>

SHEET

5

OF 13 SHEETS

1074-1040-63-1

