
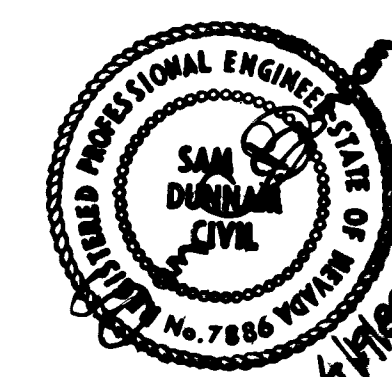
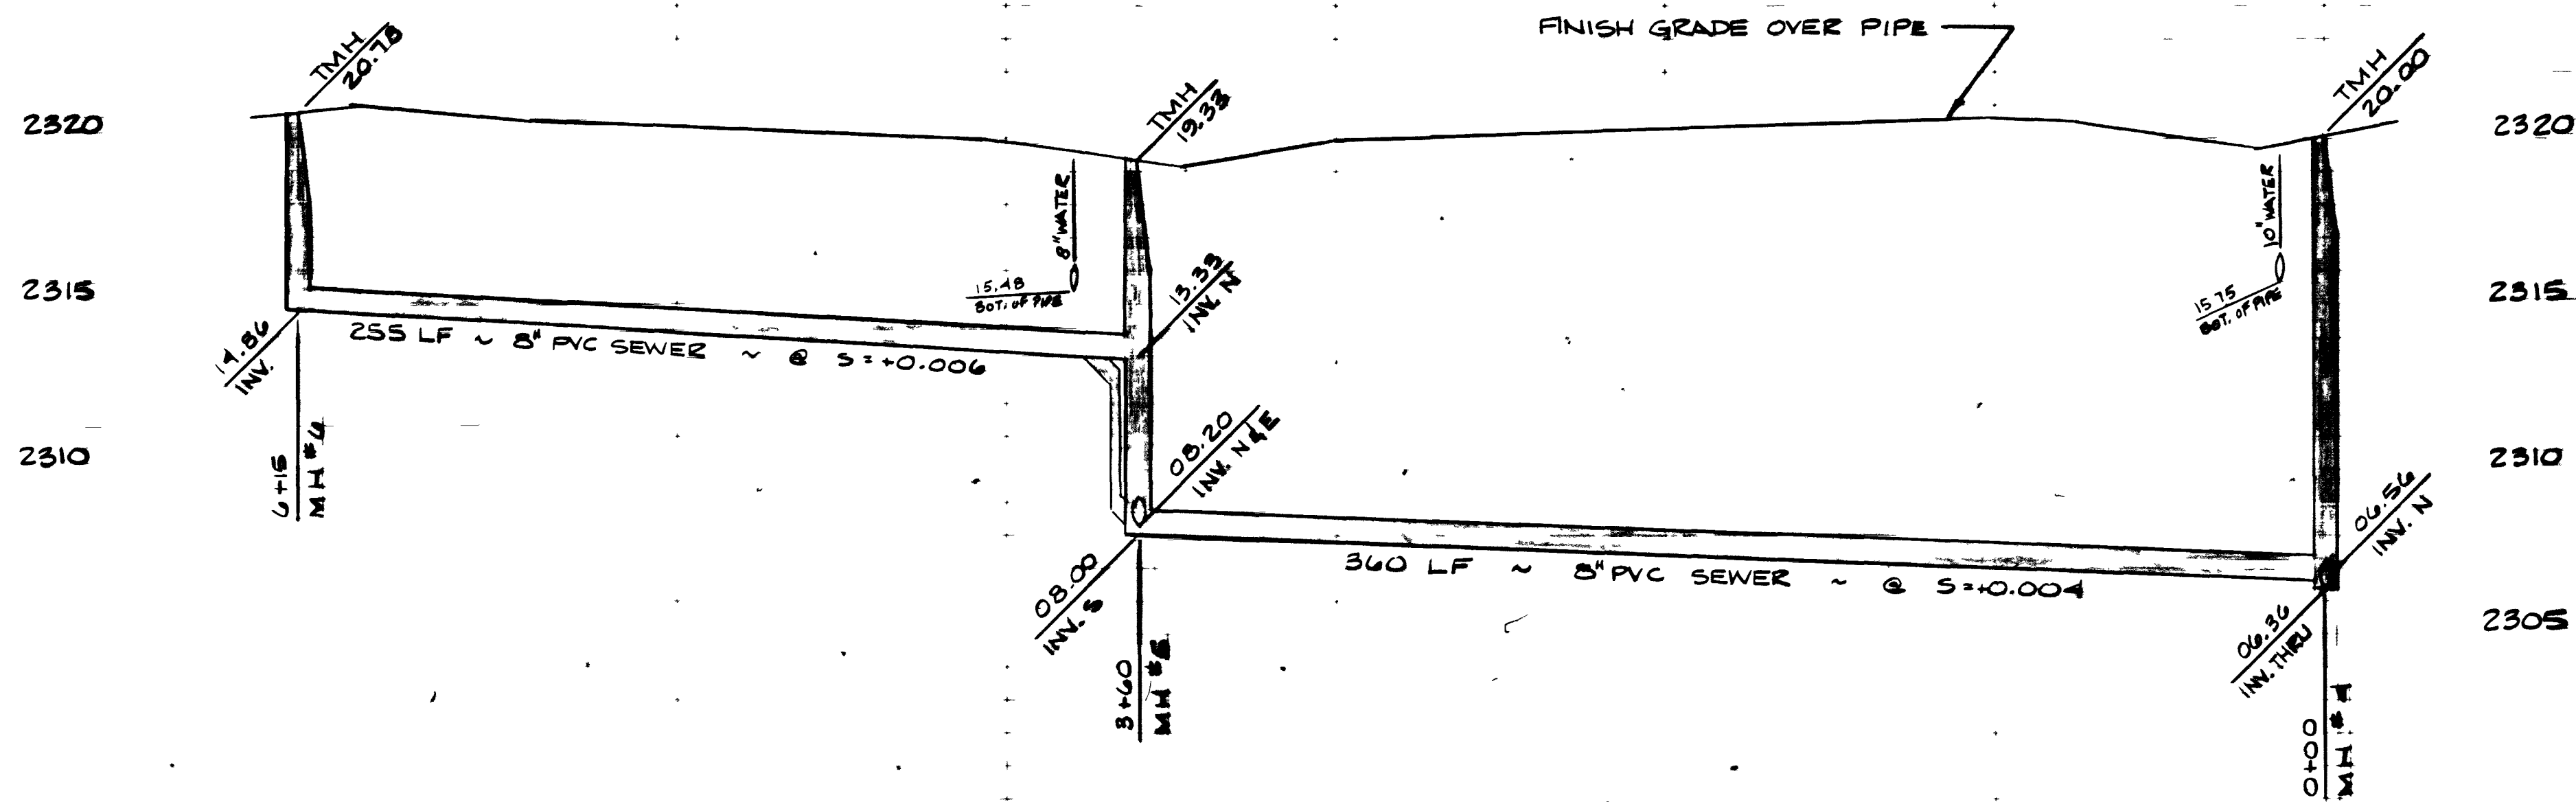


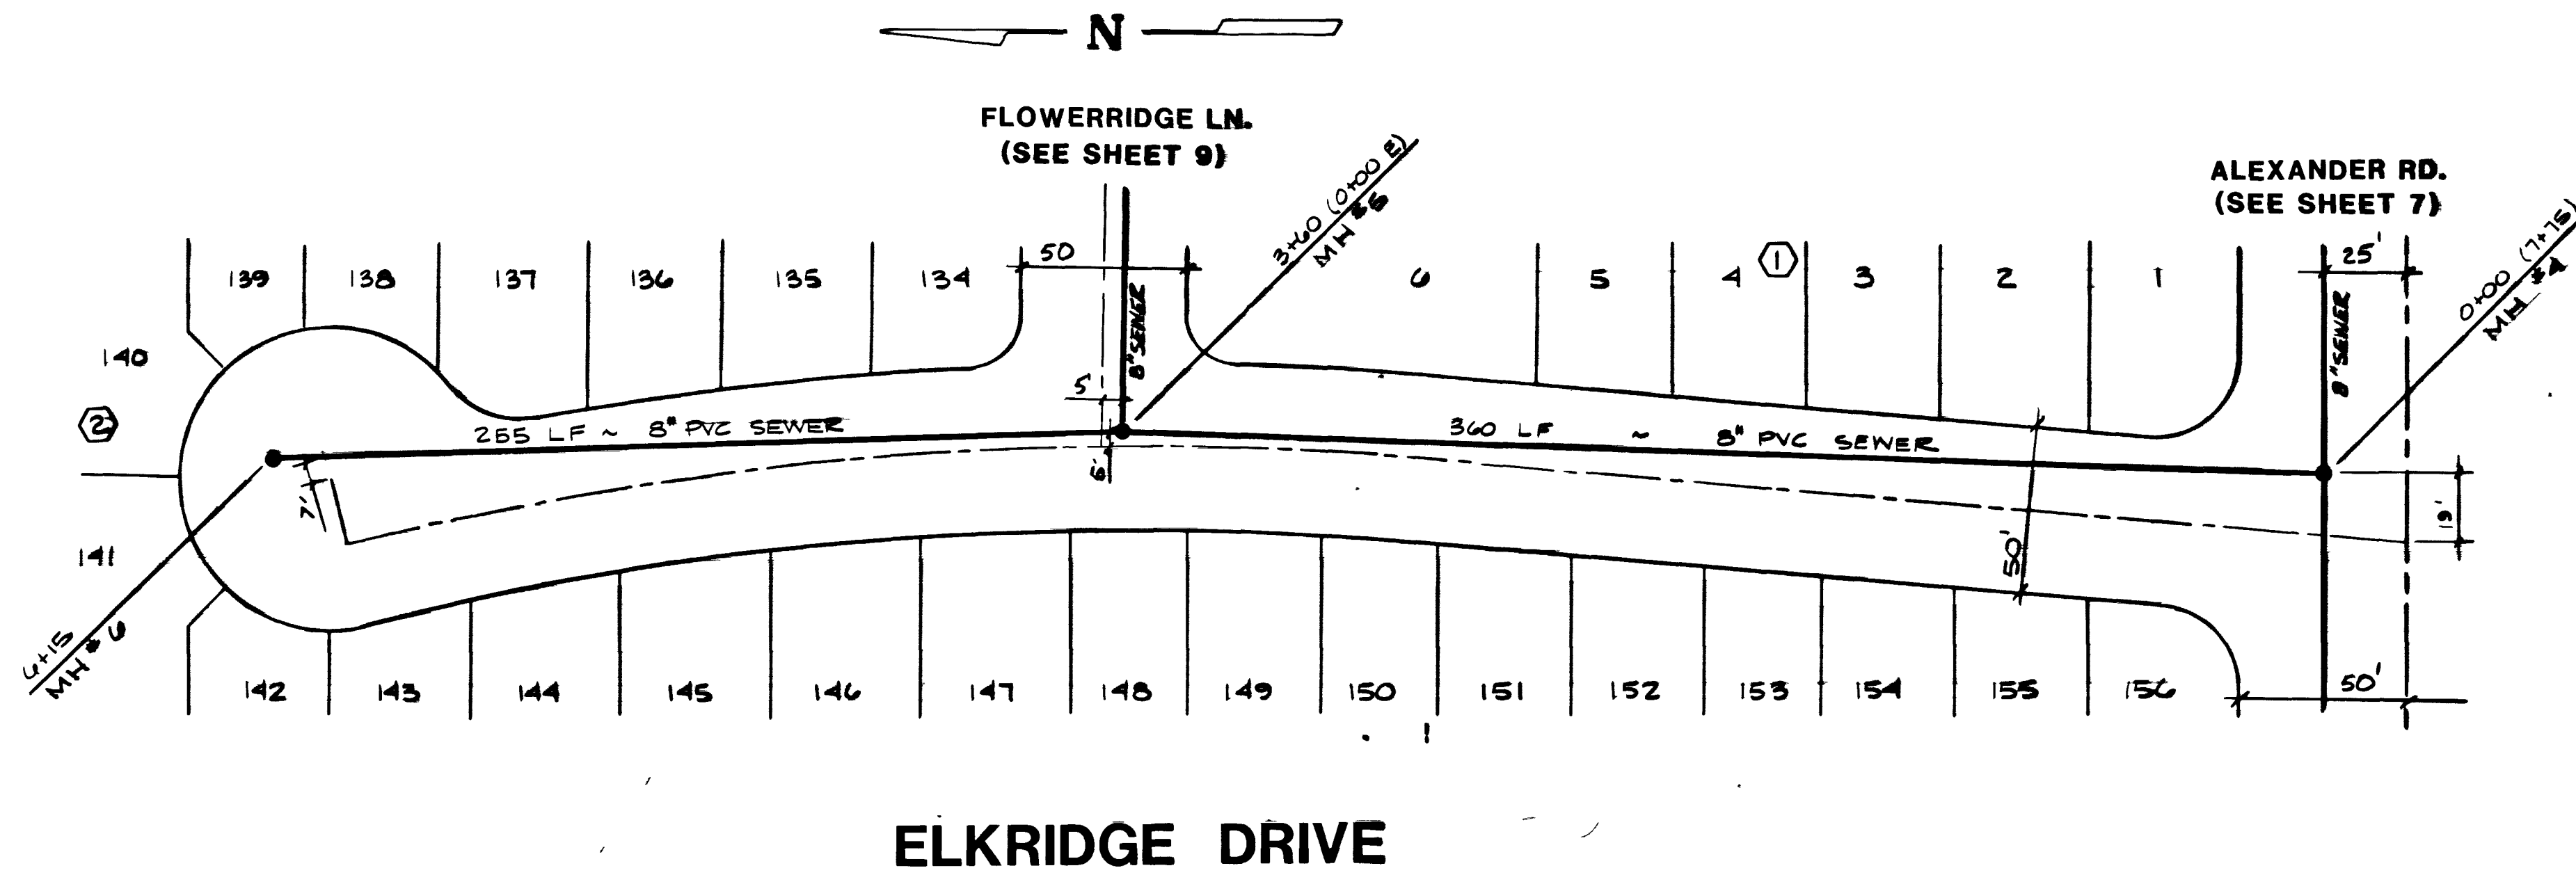

SEWER PLAN & PROFILE
ELKRIDGE DRIVE


CHARLESTON HEIGHTS TRACT 63
UNIT 1



NO. NO. 3179-1
BY RPF
DATE APR 88
SCALE HOR. 1" = 40'
VERT. 1" = 4'

SHEET
8
OF 13 SHEETS
307Y-1040-63-1

PLASTER DEVELOPMENT
LAS VEGAS, NEVADA

CONSULTING ENGINEERS - PLANNERS
2300 PASEO DEL PRADO BUILDING A SUITE 100
LAS VEGAS, NEVADA 89102 PHONE (702) 873-7550

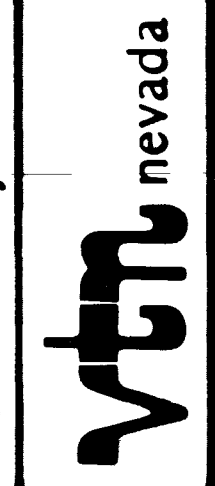

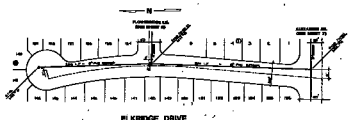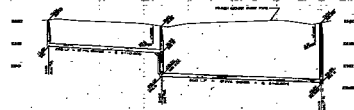

ELK RIDGE DRIVE

PLANTER DEVELOPMENT
LAS VEGAS, NEVADA

CORRECTIONAL INSTITUTIONS - PLACEMENT

SEWER PLAN & PROFILE

CLERK OF DISTRICT COURT
CHARLESTON HEIGHTS TRACT 63
 UNIT 1

