
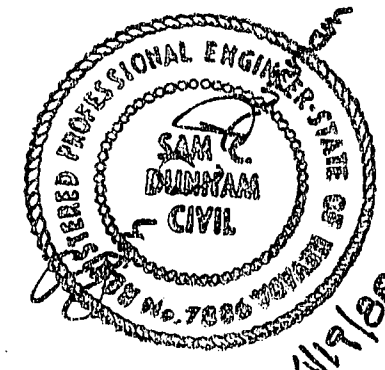


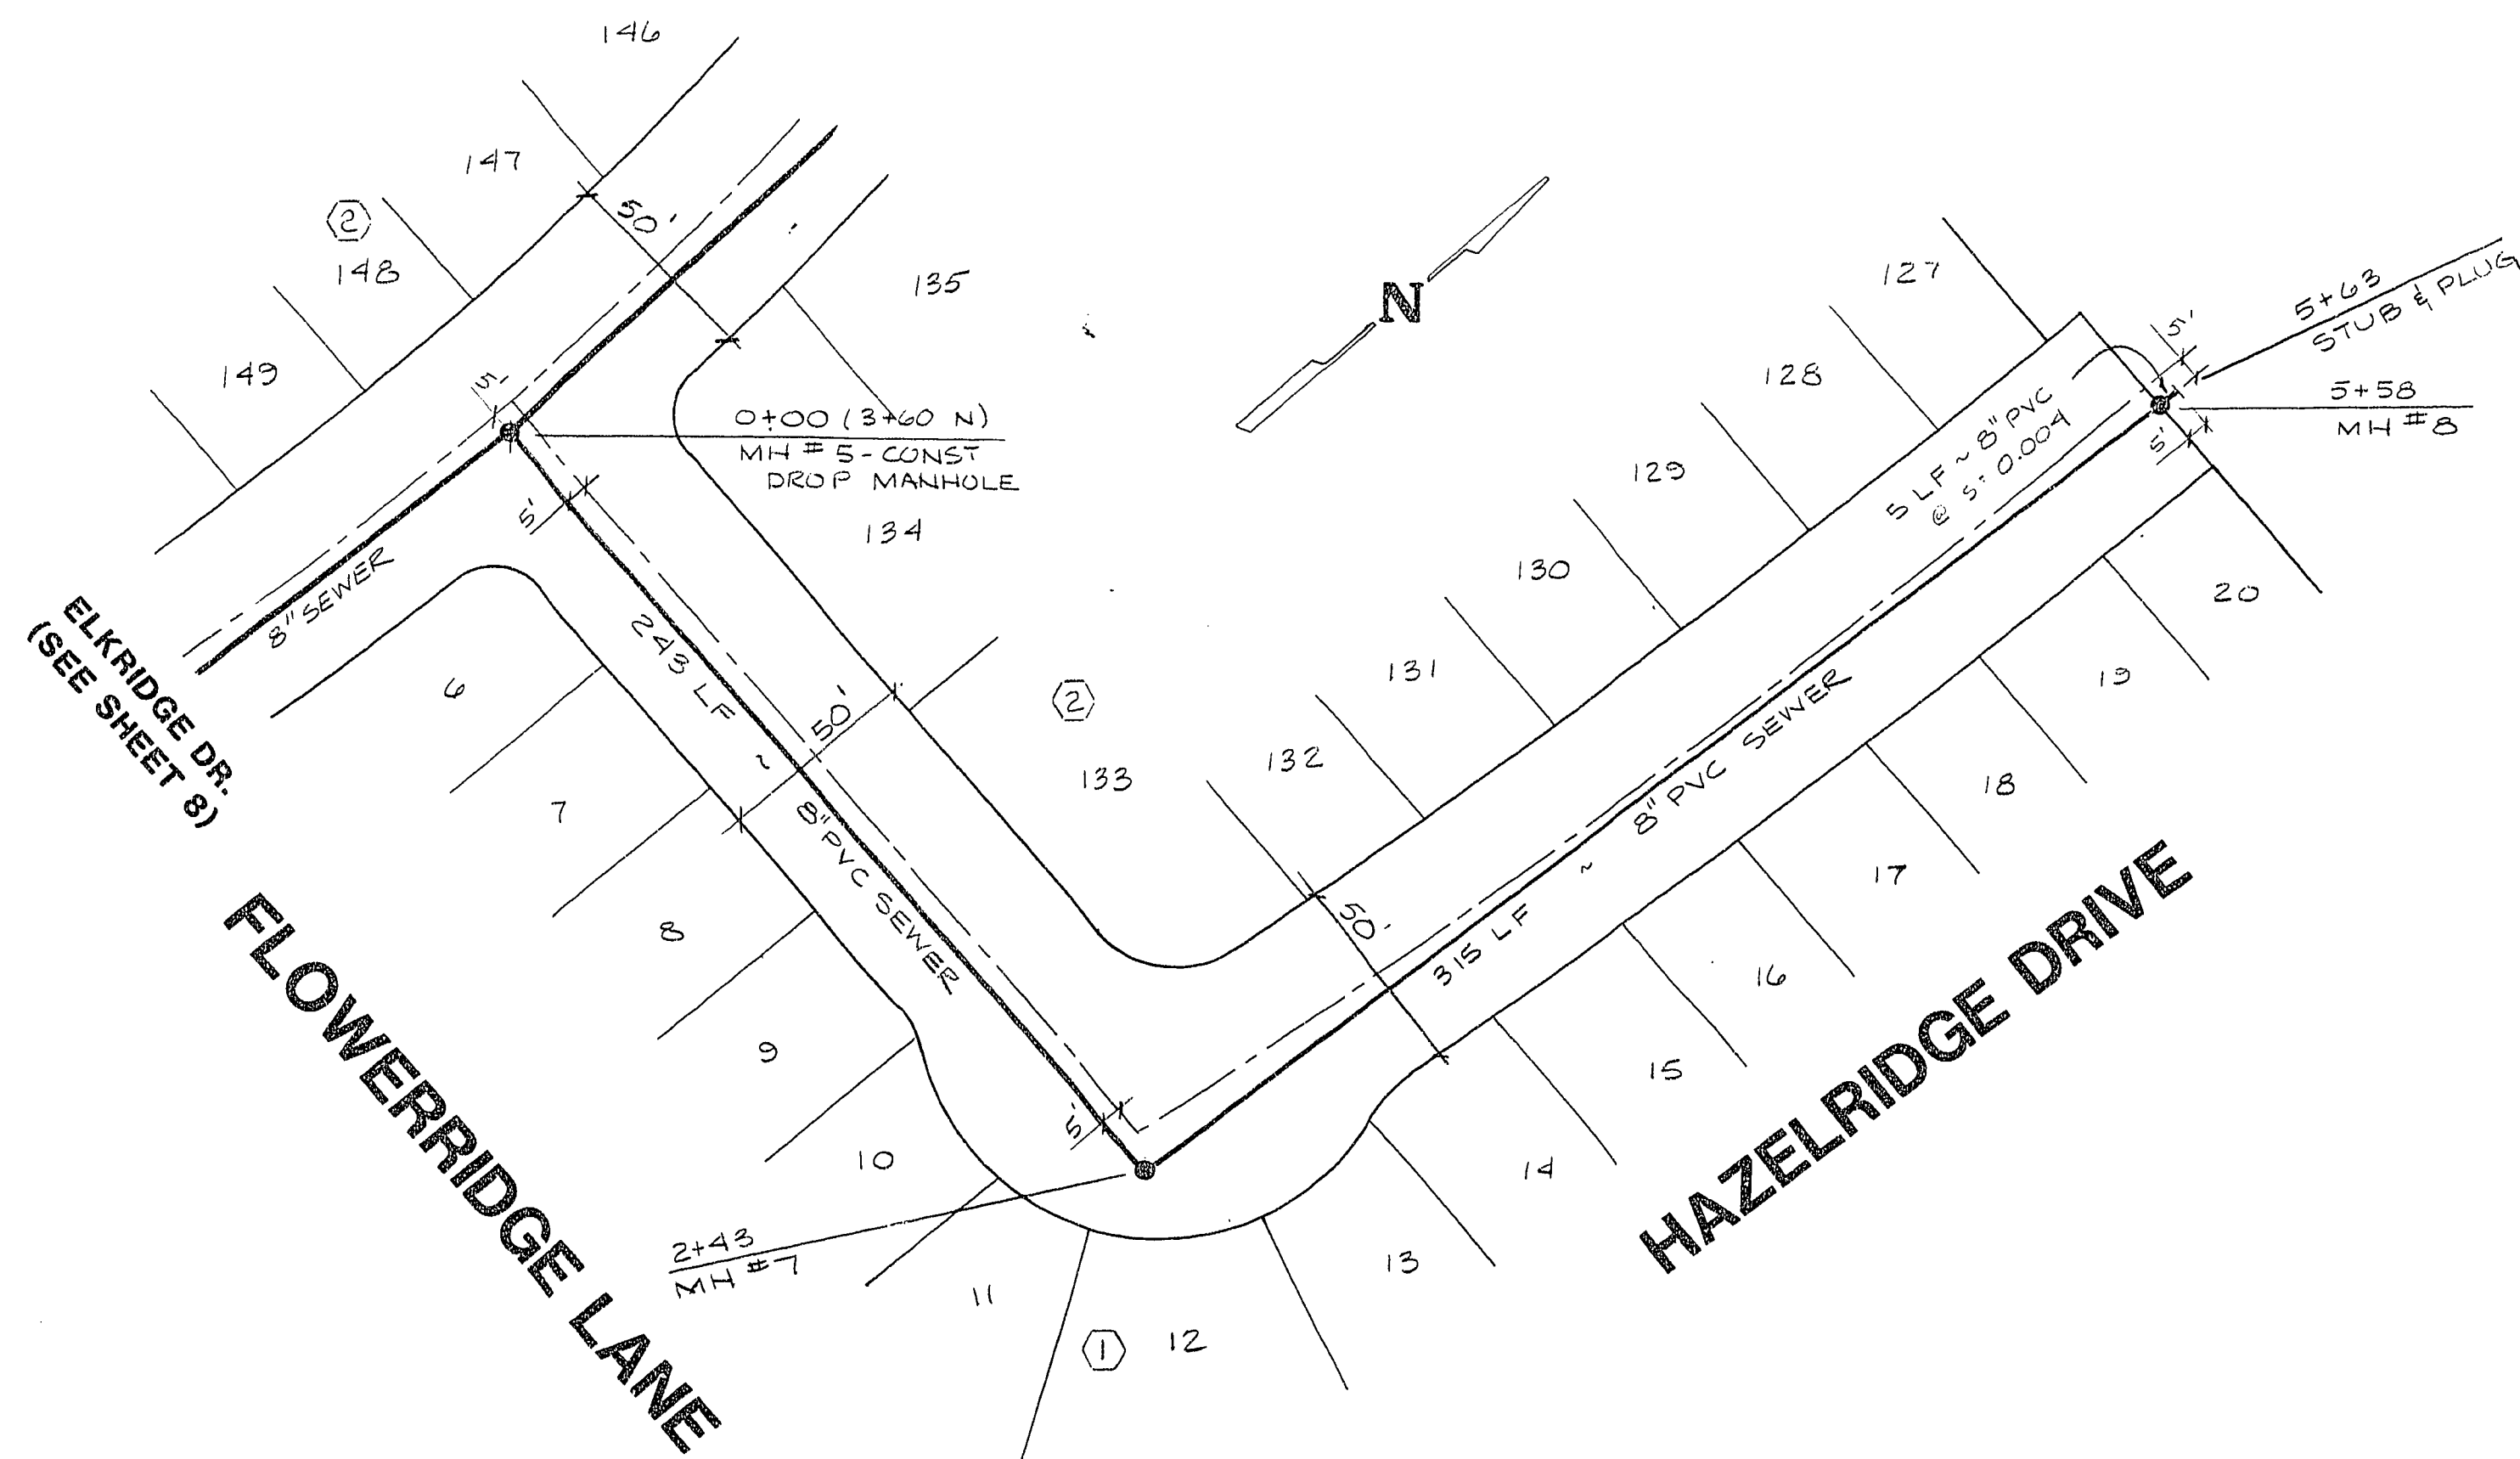


TITLE
SEWER PLAN & PROFILE
FLOWERRIDGE LANE - HAZELRIDGE DRIVE
PROJECT
CHARLESTON HEIGHTS TRACT 63
UNIT 1


NO. NO. 3179-1
BY RPF
DATE APR 88
SCALE HOR. 1" = 40'
VERT. 1" = 4'

SHEET
9
OF 13 SHEETS

307Y-1040-63-1

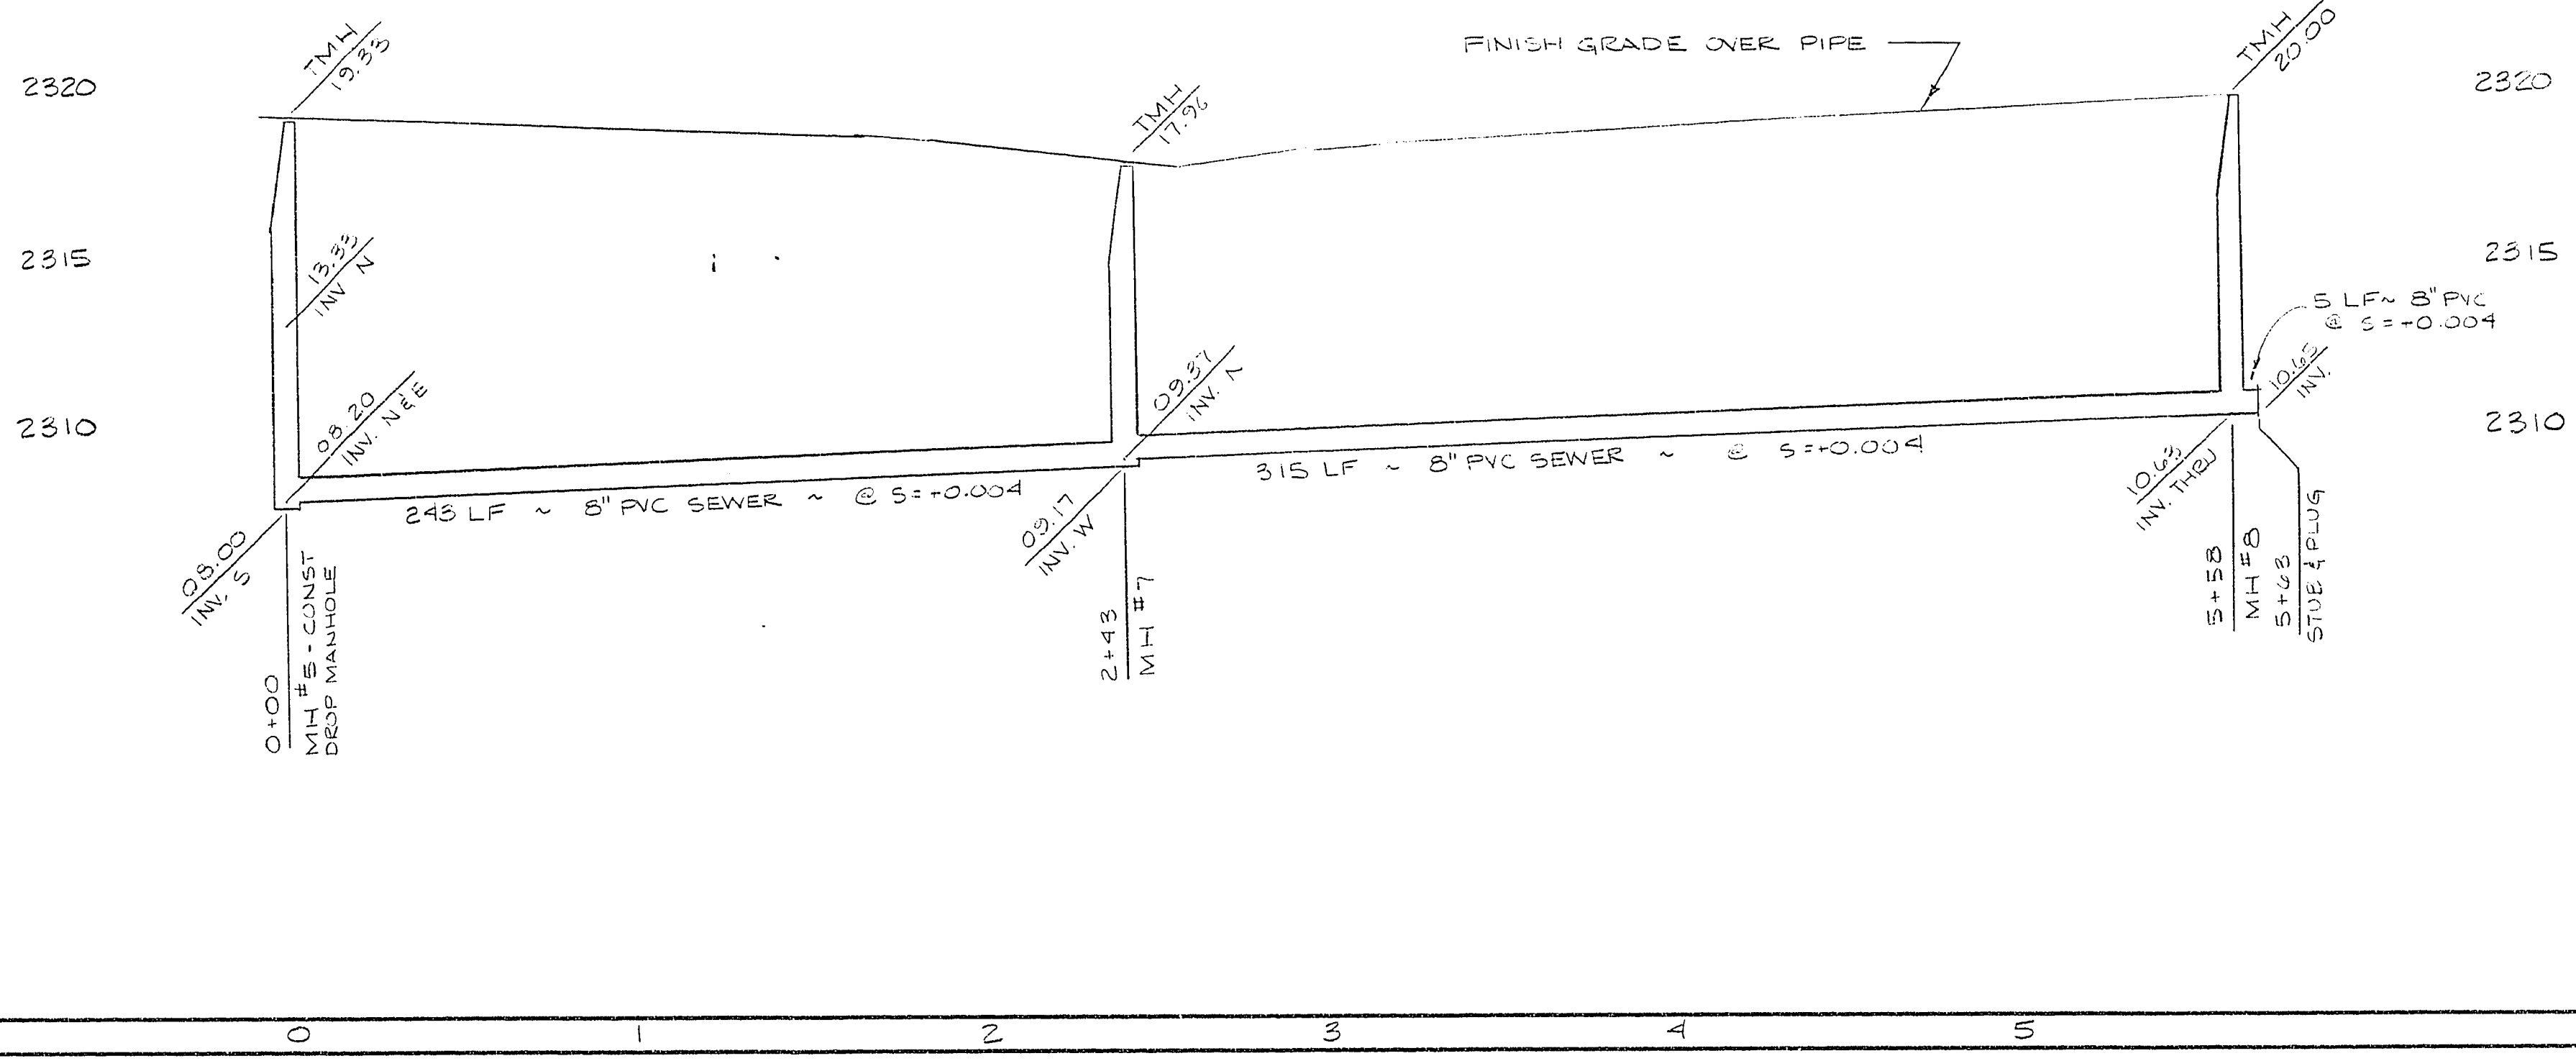

PLASTER DEVELOPMENT
LAS VEGAS, NEVADA

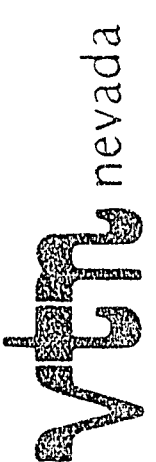

CONSULTING ENGINEERS - PLANNERS
2500 PASEO DEL PRADO BUILDING A SUITE 100
LAS VEGAS, NEVADA 89102 PHONE (702) 573-1550