

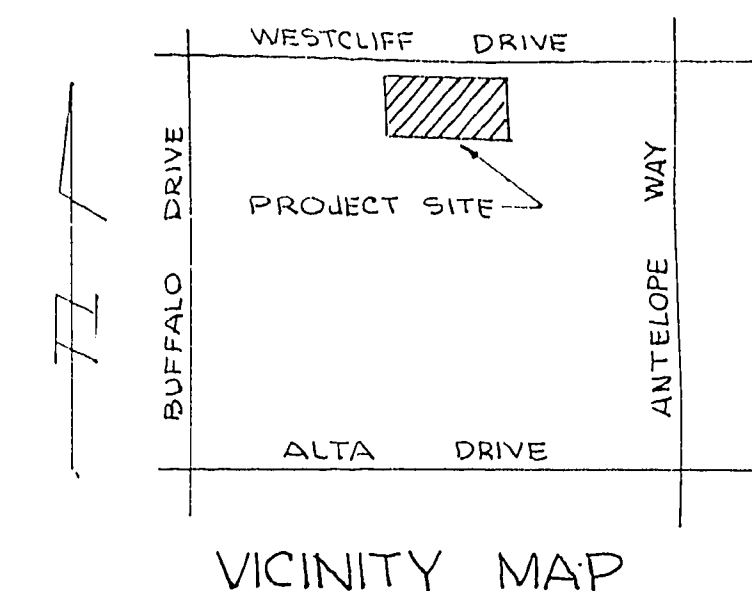
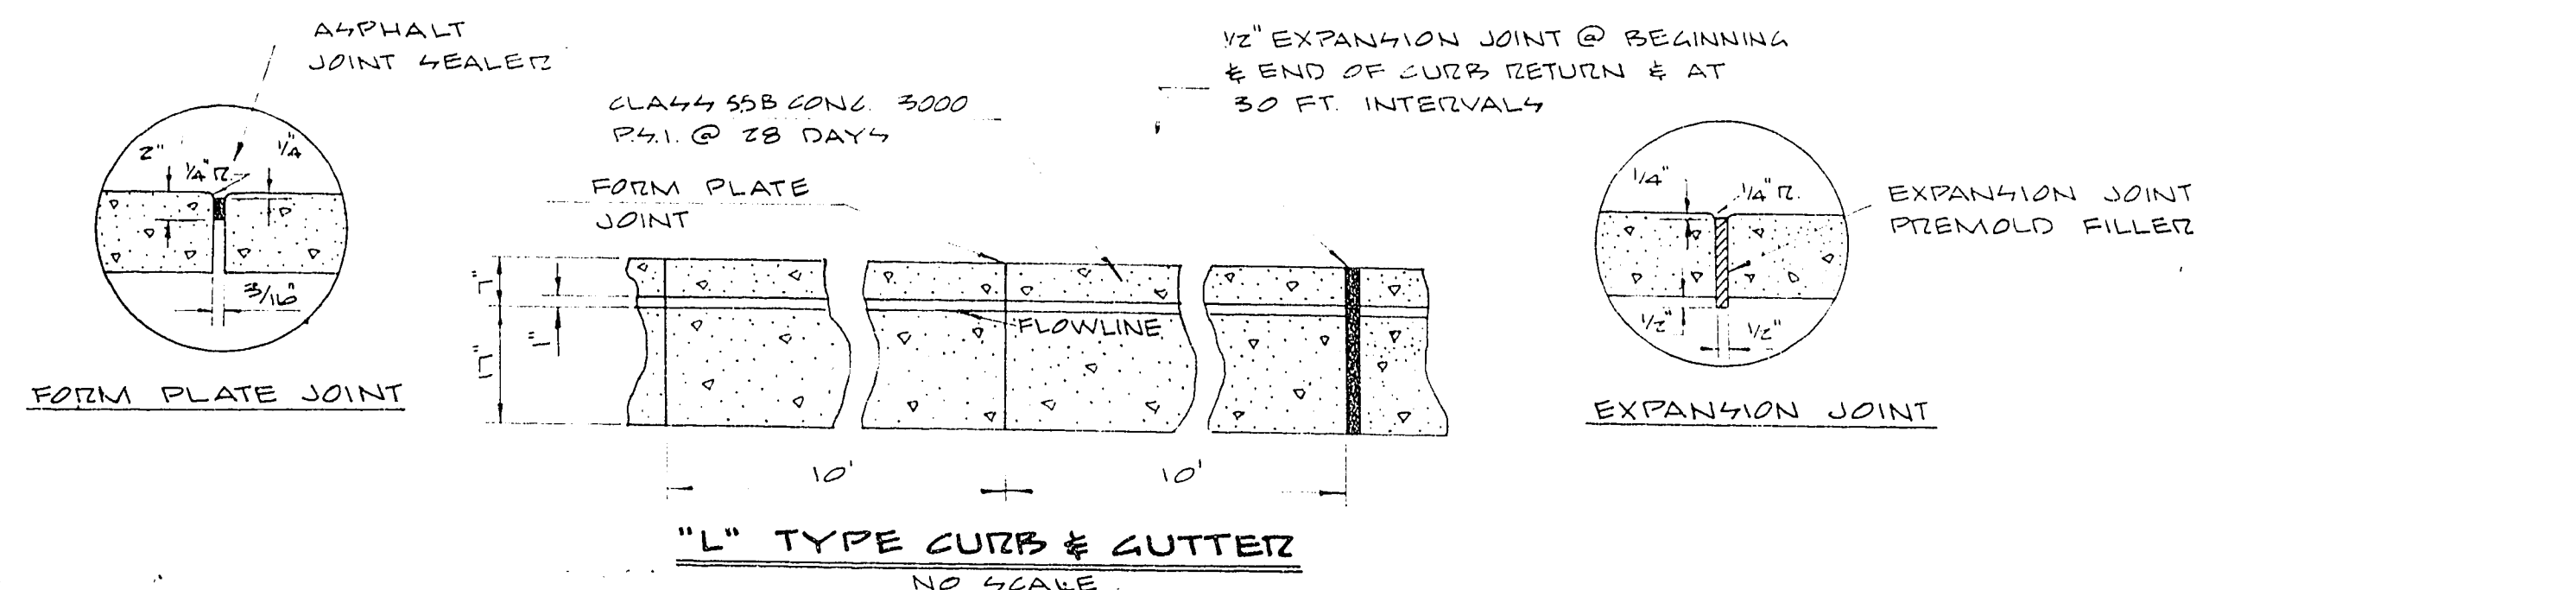
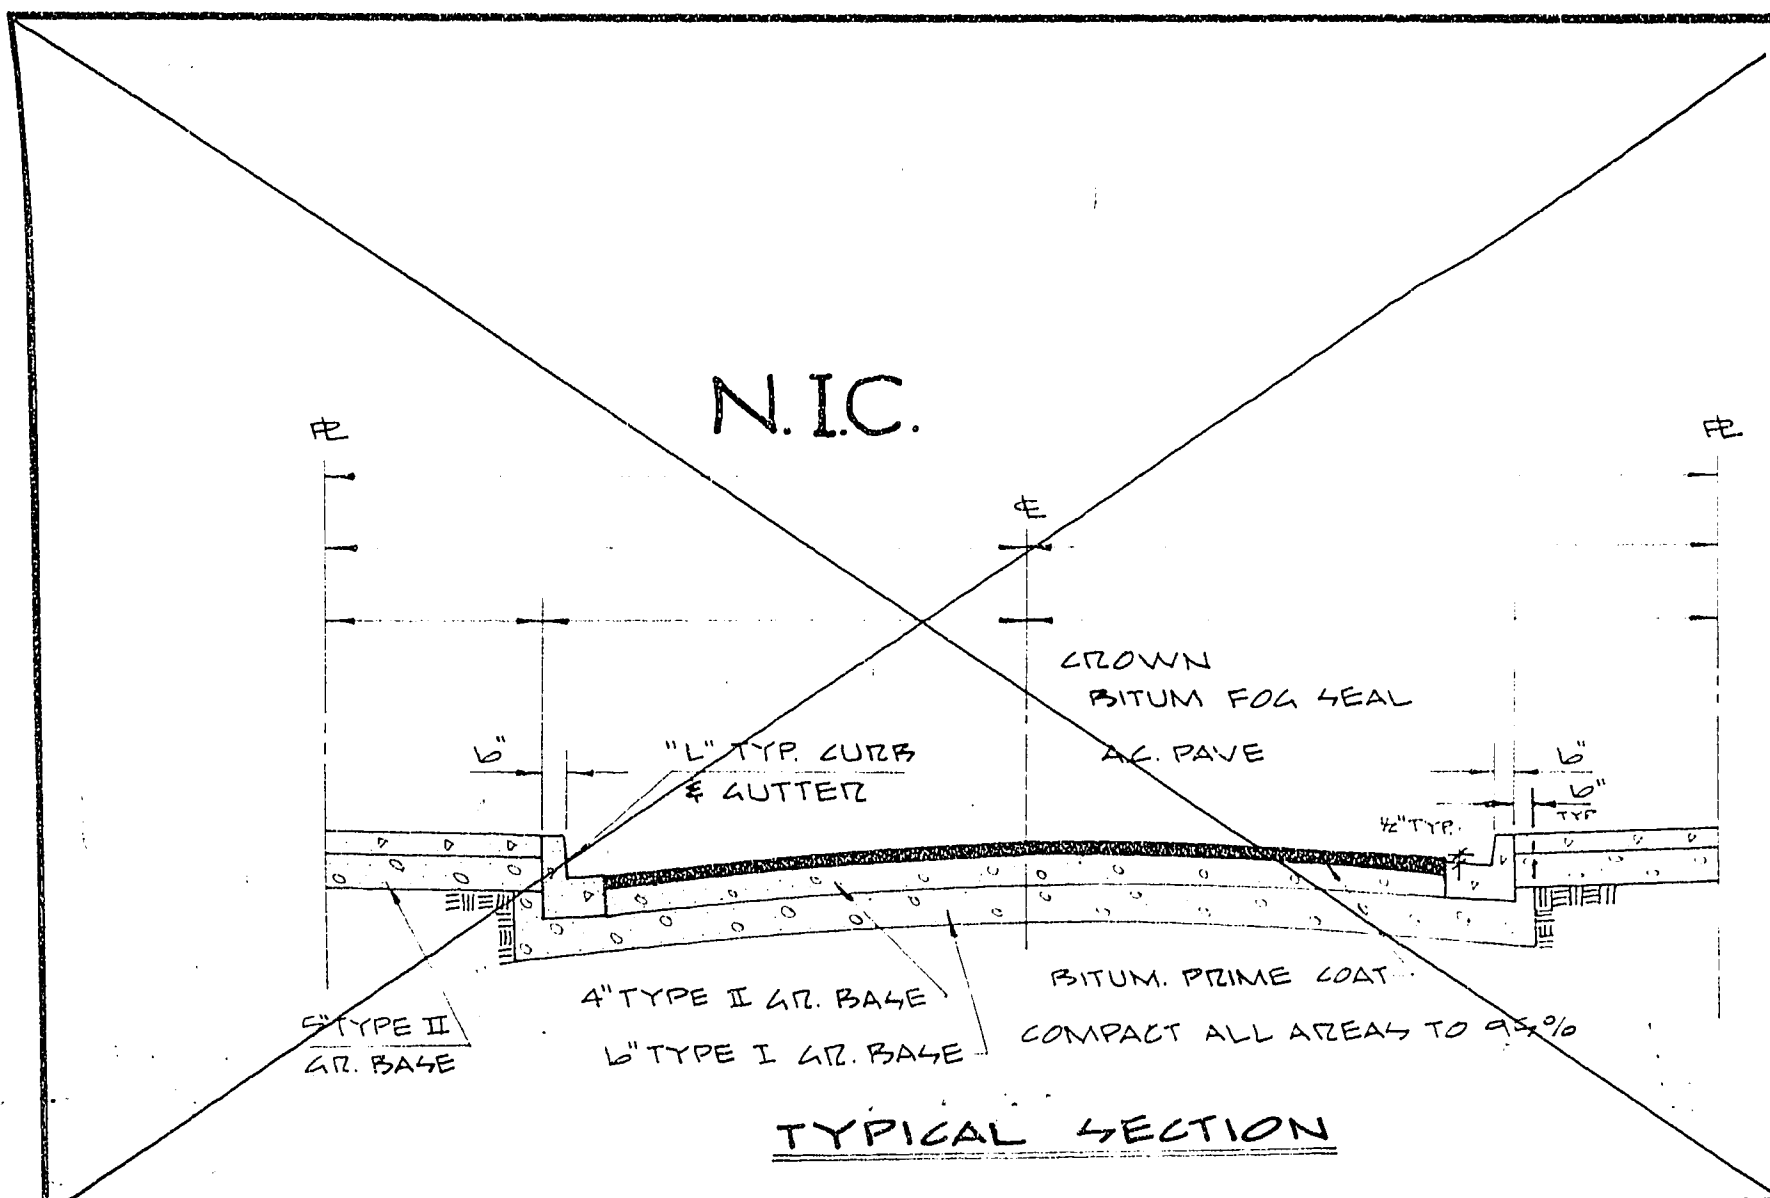
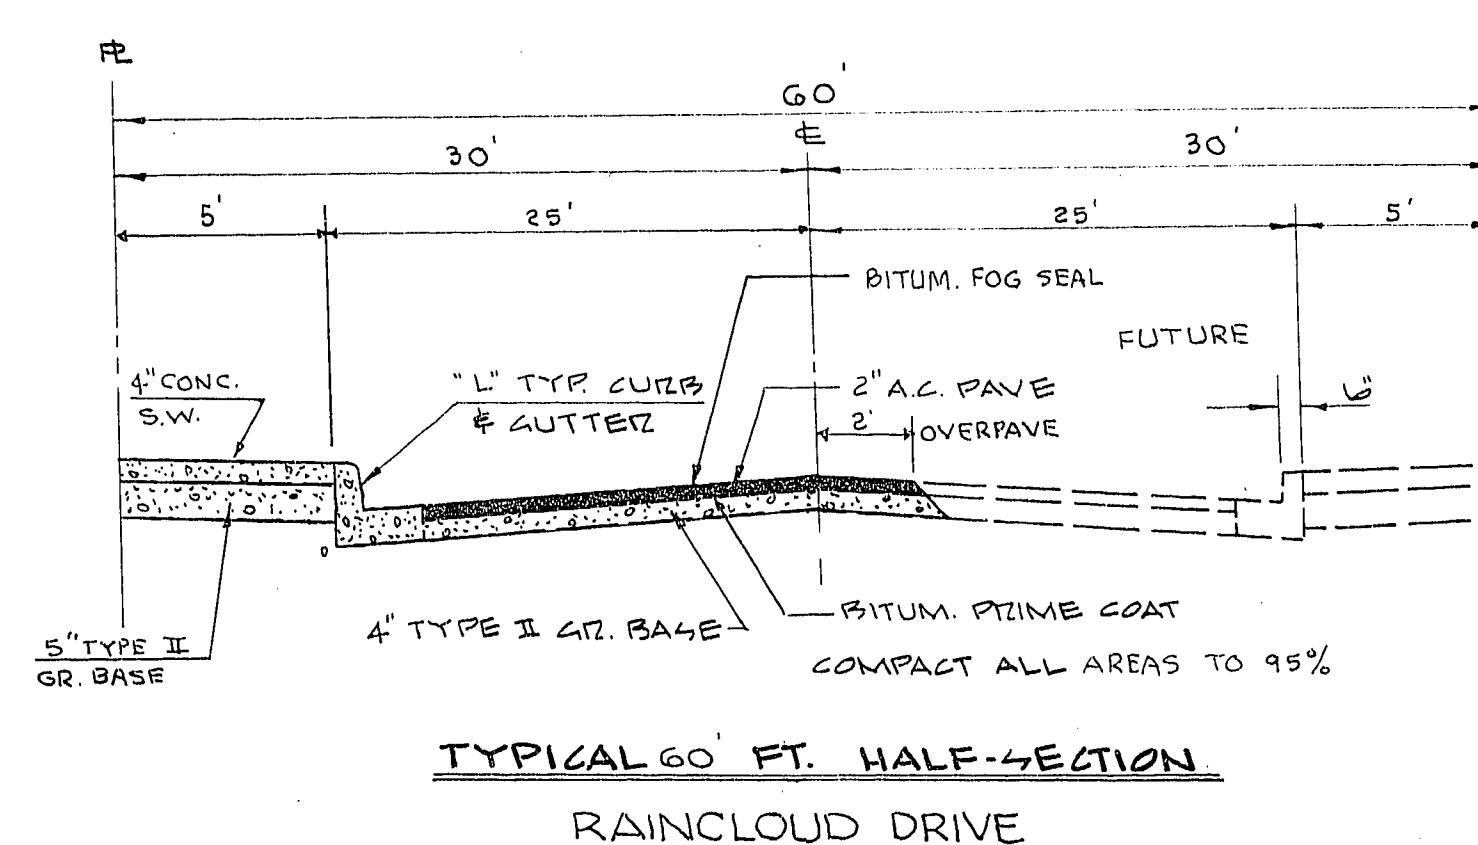
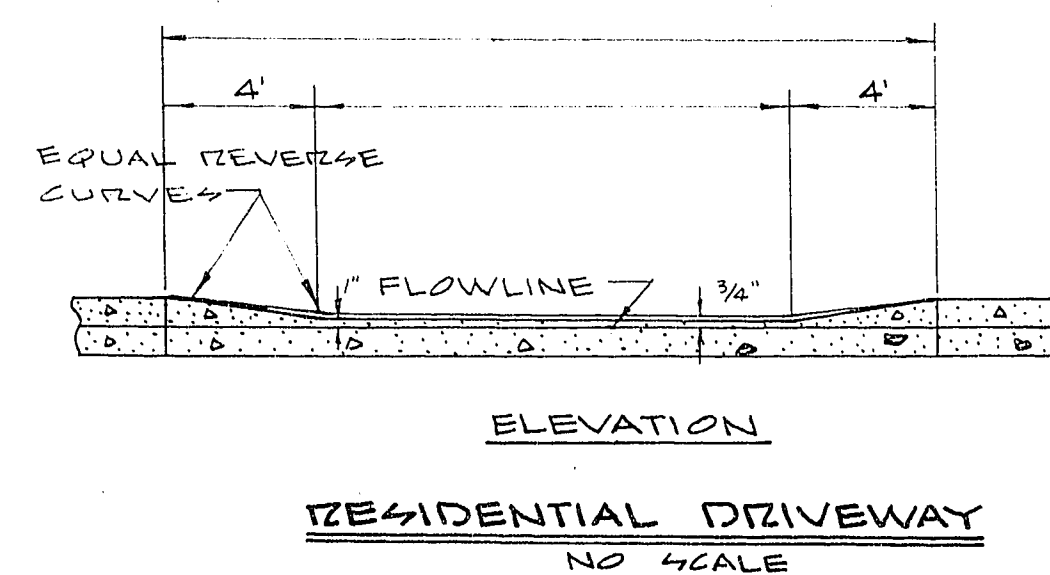
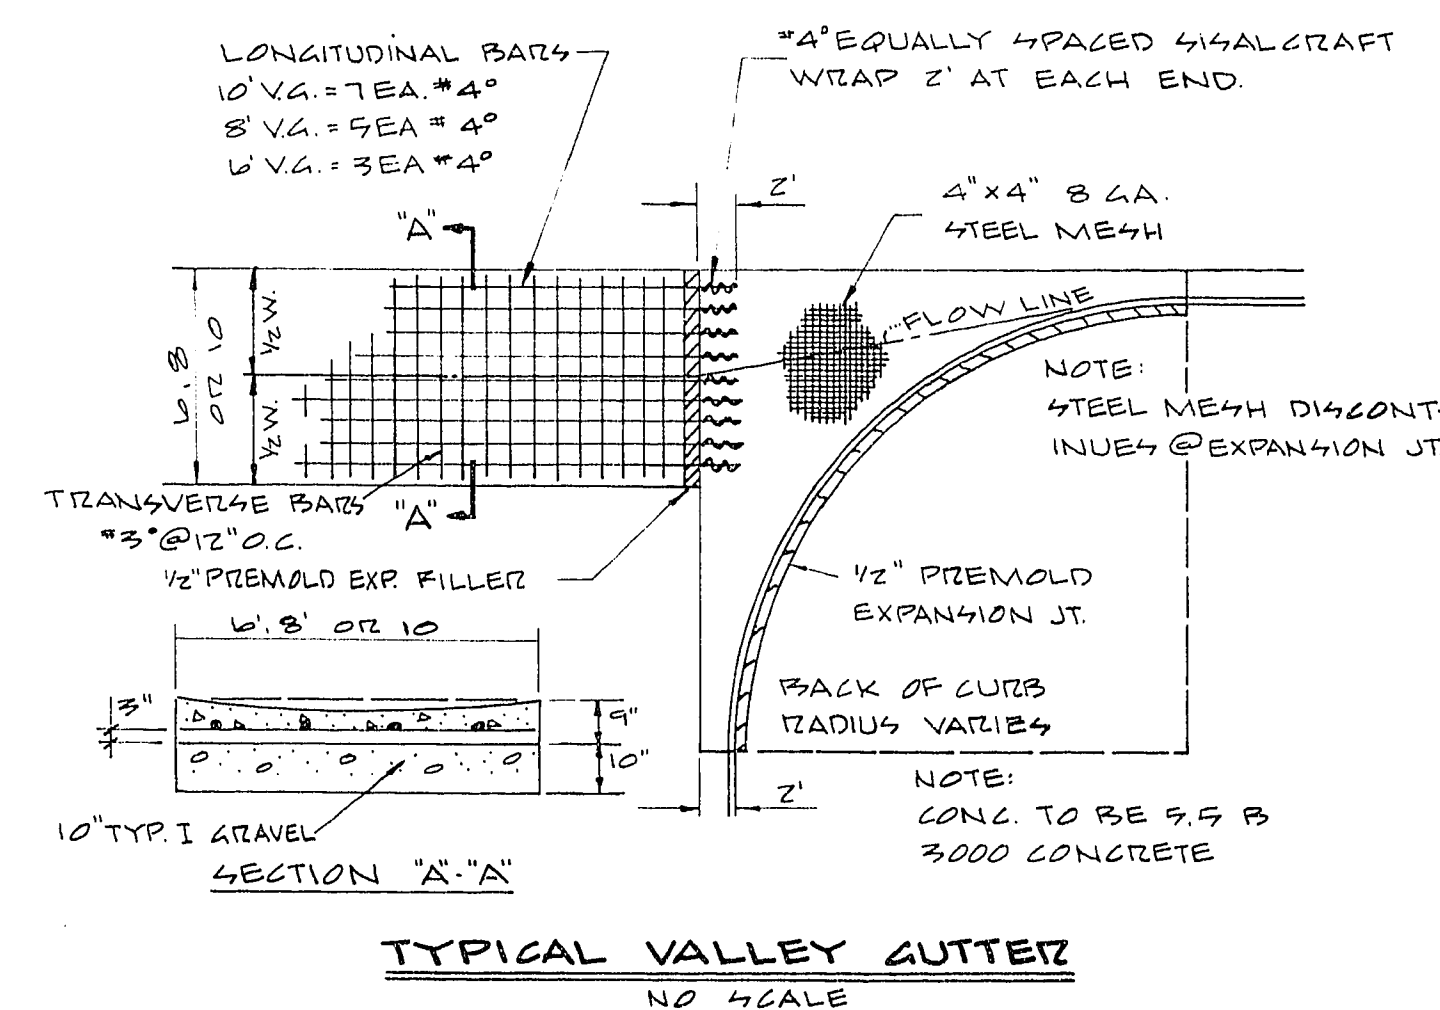
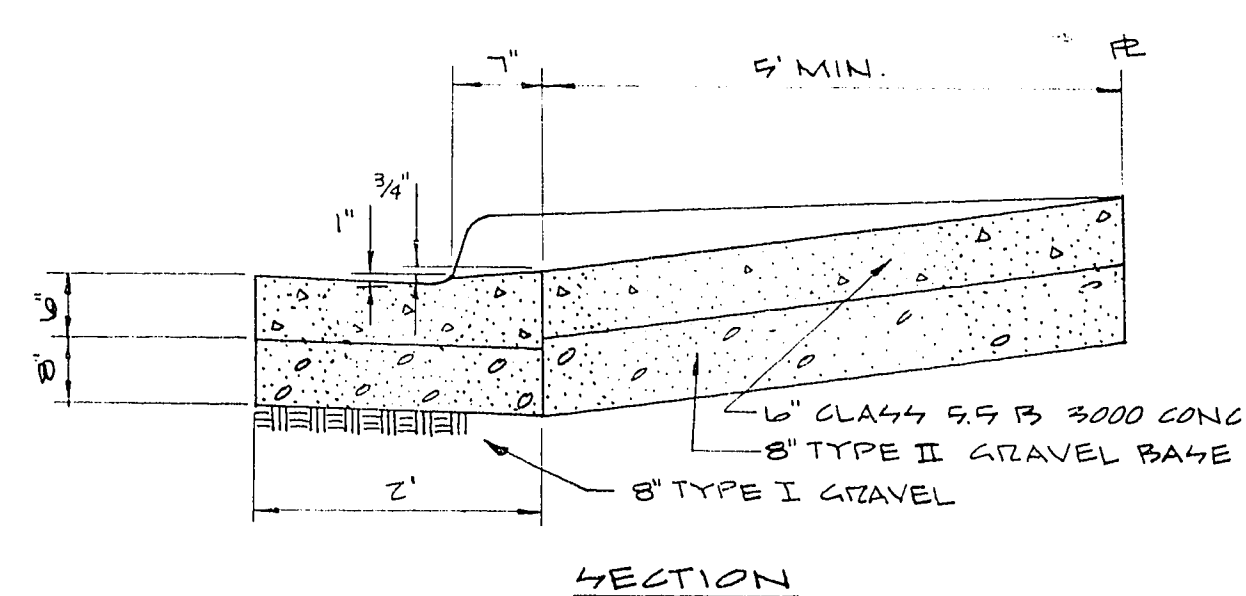
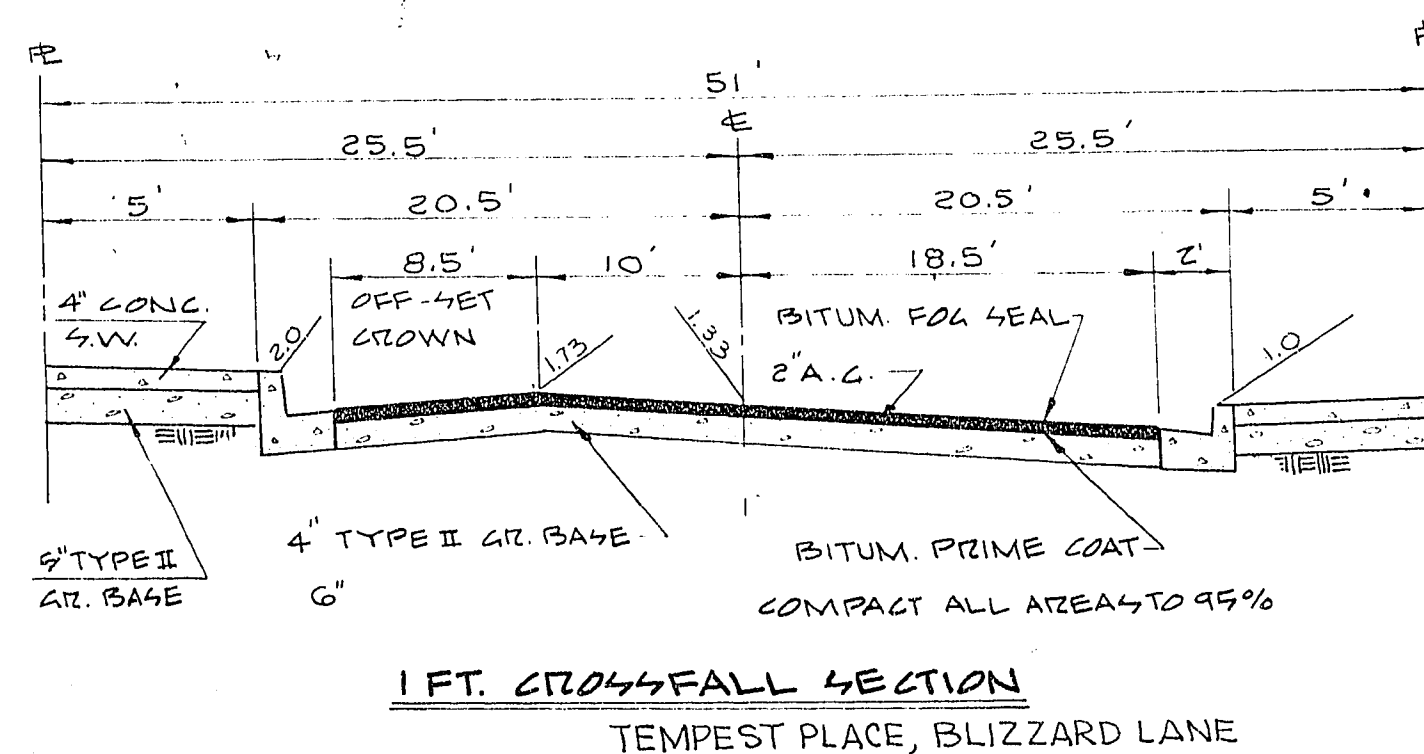
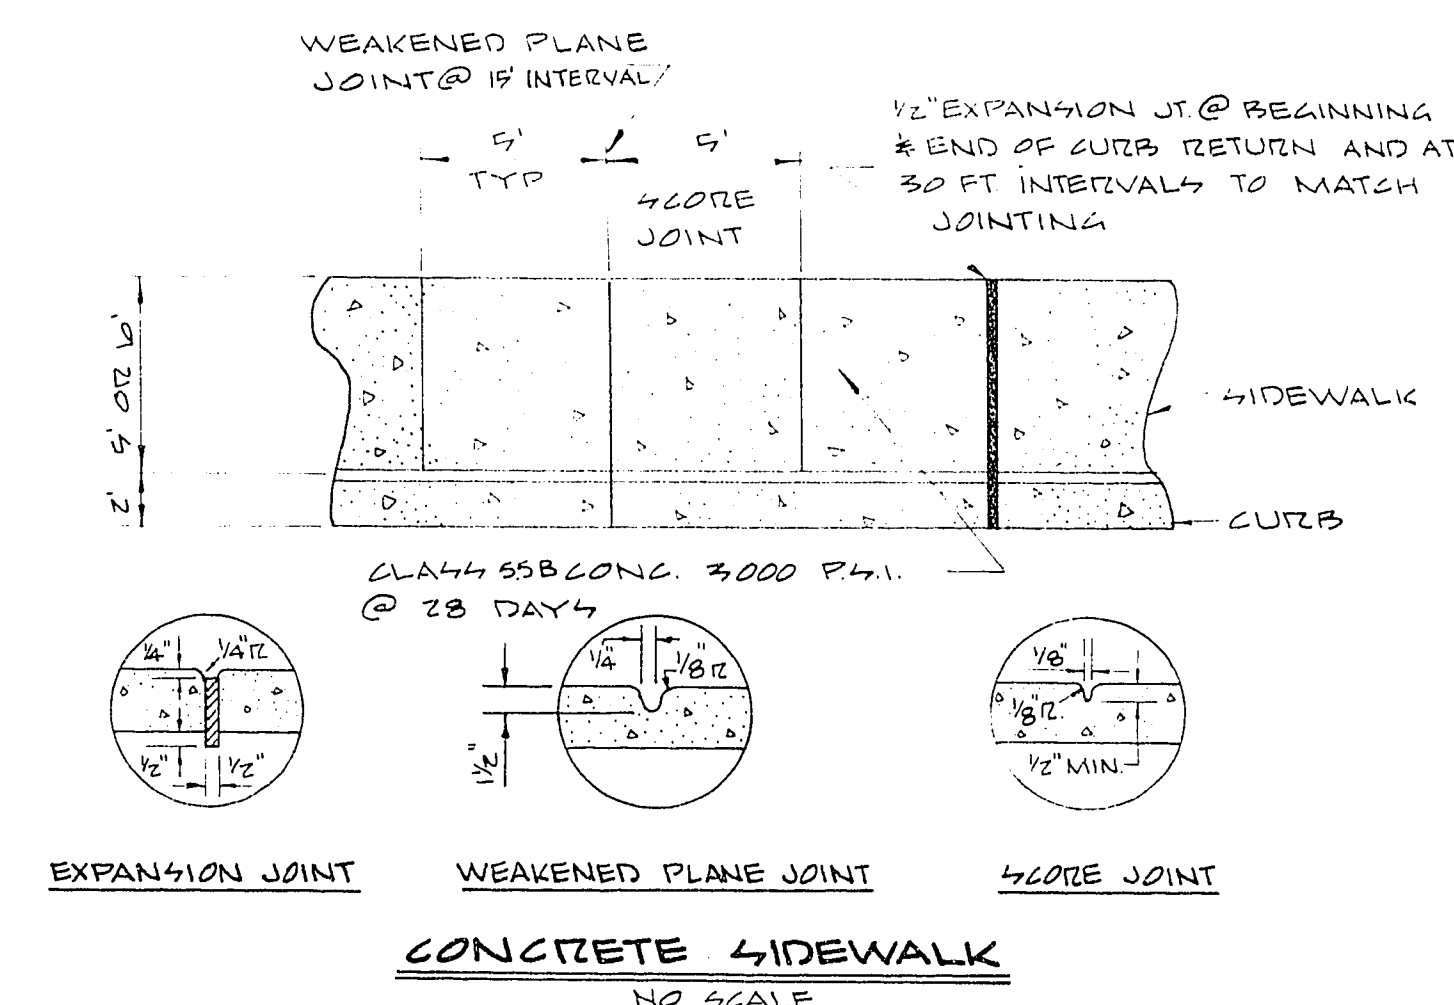


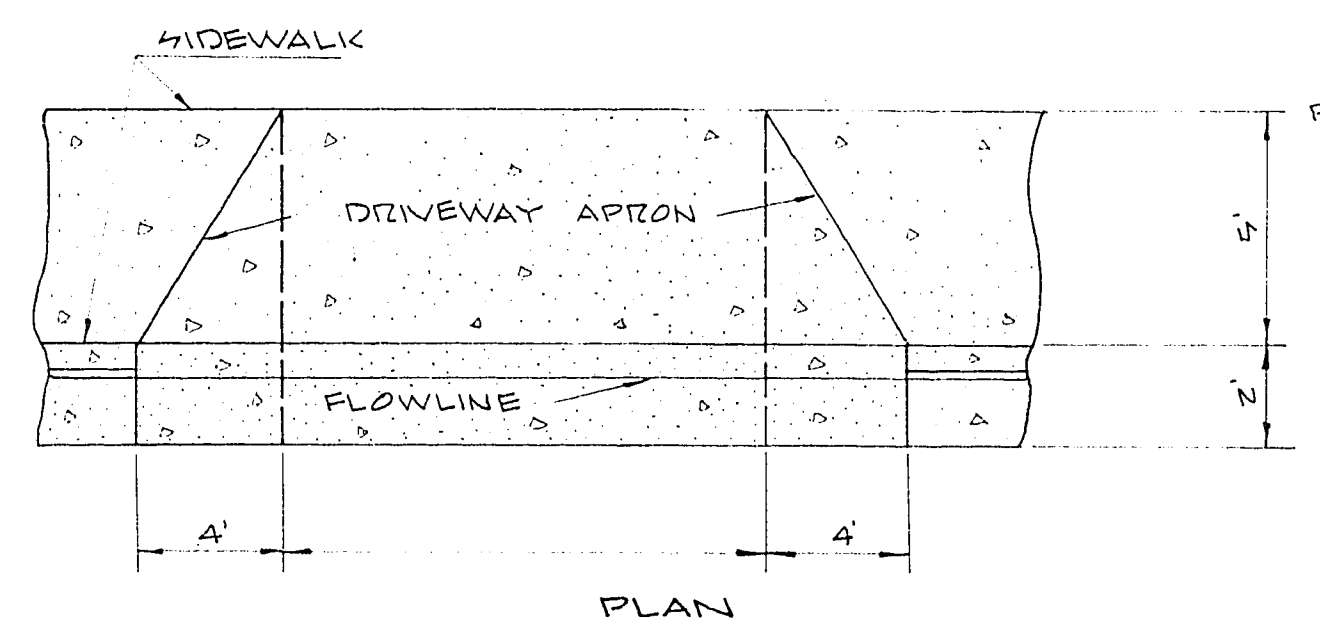

BENCH MARK

C.I.V. B.M. #060-34-07 LOCATED TOP OF CURB AT SOUTHEAST CORNER ANTELOPE WAY & PEGGY DRIVE 400' NORTH OF CHARLESTON BLVD.
 ELEV. V.T.N. DATUM = 2,447.50
 ELEV. C.I.V. DATUM = 2,445.72
 ELEV. V.T.N. DATUM - 1.78 = C.I.V. DATUM.

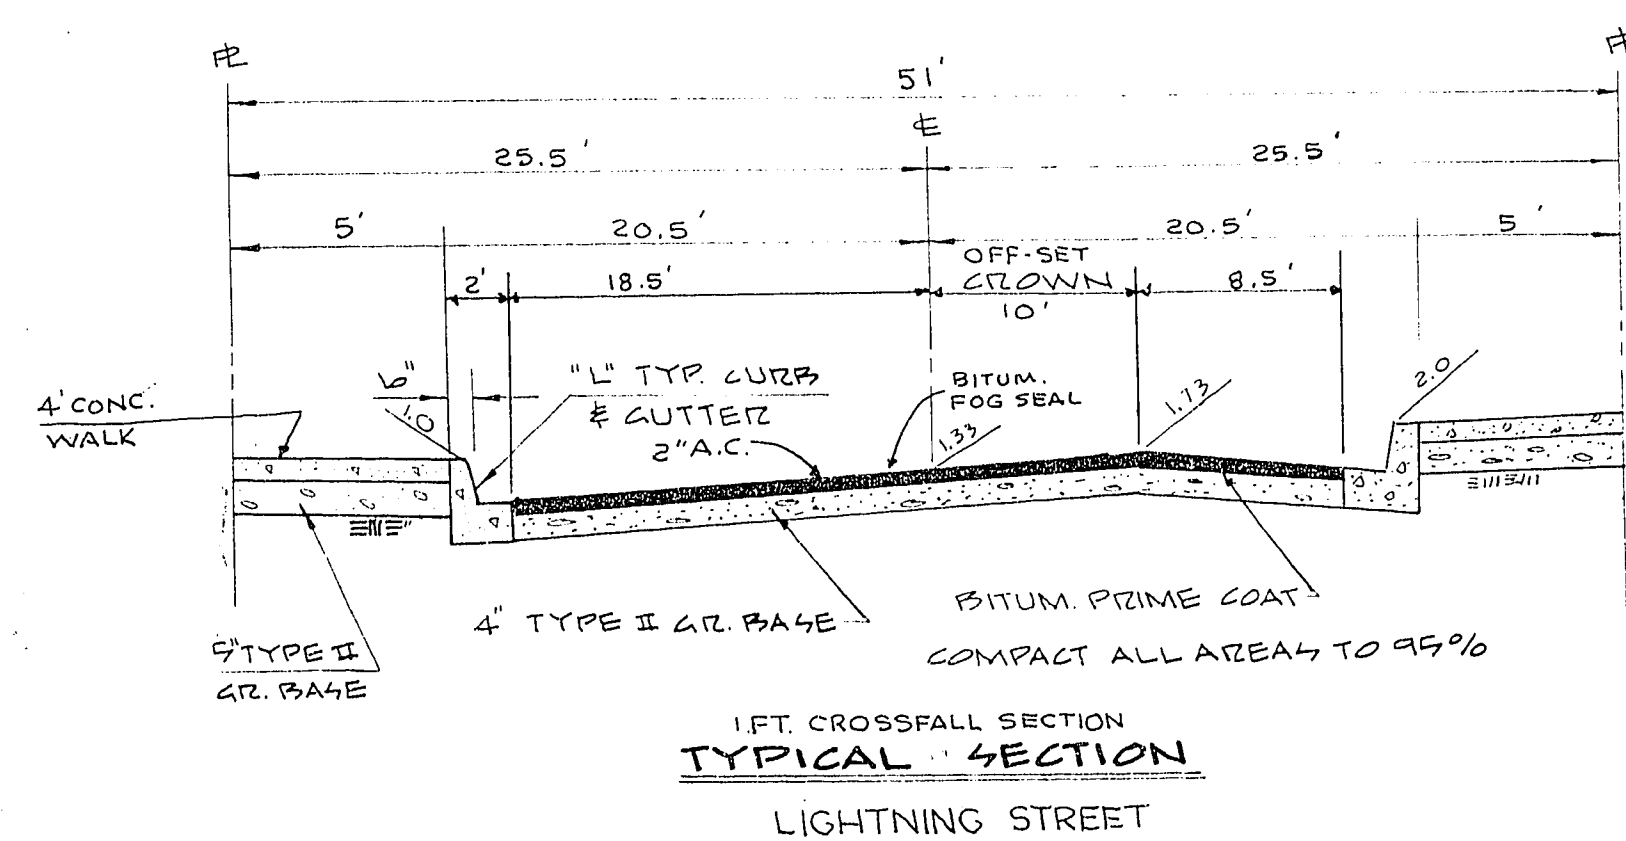

NOTICE TO CONTRACTOR

- CONTRACTOR SHALL PROVIDE ALL NECESSARY HORIZ. AND VERTICAL TRANSITION BETWEEN NEW CONSTRUCTION AND EXIST. SURFACES TO PROVIDE FOR PROPER DRAINAGE AND OF IN-AREAS AND EASES TO SAID CONSTRUCTION. EXTENT OF TRANSITIONS TO BE DETERMINED BY THE CITY ENGINEER.
- EXIST. UTILITIES ARE LOCATED ON PLANS FOR THE CONVENIENCE OF THE CONTRACTOR ONLY. THE CONTRACTOR SHALL BEAR FULL RESPONSIBILITY FOR THE PROTECTION OF UTILITIES & THE ENGINEER BEARS NO RESPONSIBILITY FOR UTILITIES NOT SHOWN ON PLANS OR NOT IN THE LOCATION SHOWN ON THE PLANS.
- CONSTRUCTION TO BE PER UNIFORM STANDARD SPECIFICATIONS AND DRAWINGS; CLARK COUNTY, NEVADA.

QUANTITY ESTIMATE

NO	ITEM	AMOUNT
1	3" A.C. PAVING	4Y
2	2" A.C. PAVING	6,415 SY
3	CONCRETE VALLEY GUTTER (2EQ)	860 LF
4	CURB & GUTTER	2,176 LF
5	5' SIDEWALK	10,220 LF
6	6' SIDEWALK	4F
7	5'x6' DRIVEWAY APPROACHES (34EQ)	3,400 LF
8	6'x6' DRIVEWAY APPROACHES	4F
9	CLV STD Barricades	3 EA.

ENGINEER'S CERTIFICATE

I HEREBY CERTIFY THAT THESE PLANS AND OR SPECIFICATIONS COMPLY WITH F.H.A. OBJECTIVES MINIMUM PROPERTY STANDARDS AND NEIGHBORHOOD REQUIREMENTS AND REPRESENTS THE BEST OF MY JUDGEMENT

Charley R. Johnson 1/26/76
 CHARLEY R. JOHNSON DATE
 NEVADA R.E. #3225

APPROVED BY:

LAS VEGAS CITY ENGINEER

3-22-76
 LAS VEGAS FIELD ENGINEER

REVISIONS

NEVADA 2209 PARADISE ROAD
 LAS VEGAS, NEVADA

CHARLESTON RAINBOW UNIT 12D
 STREET IMPROVEMENT
 DETAILS

SUBMITTED BY
 Charley R. Johnson 1/26/76
 CHARLEY R. JOHNSON - R.E. #3225 DATE

