



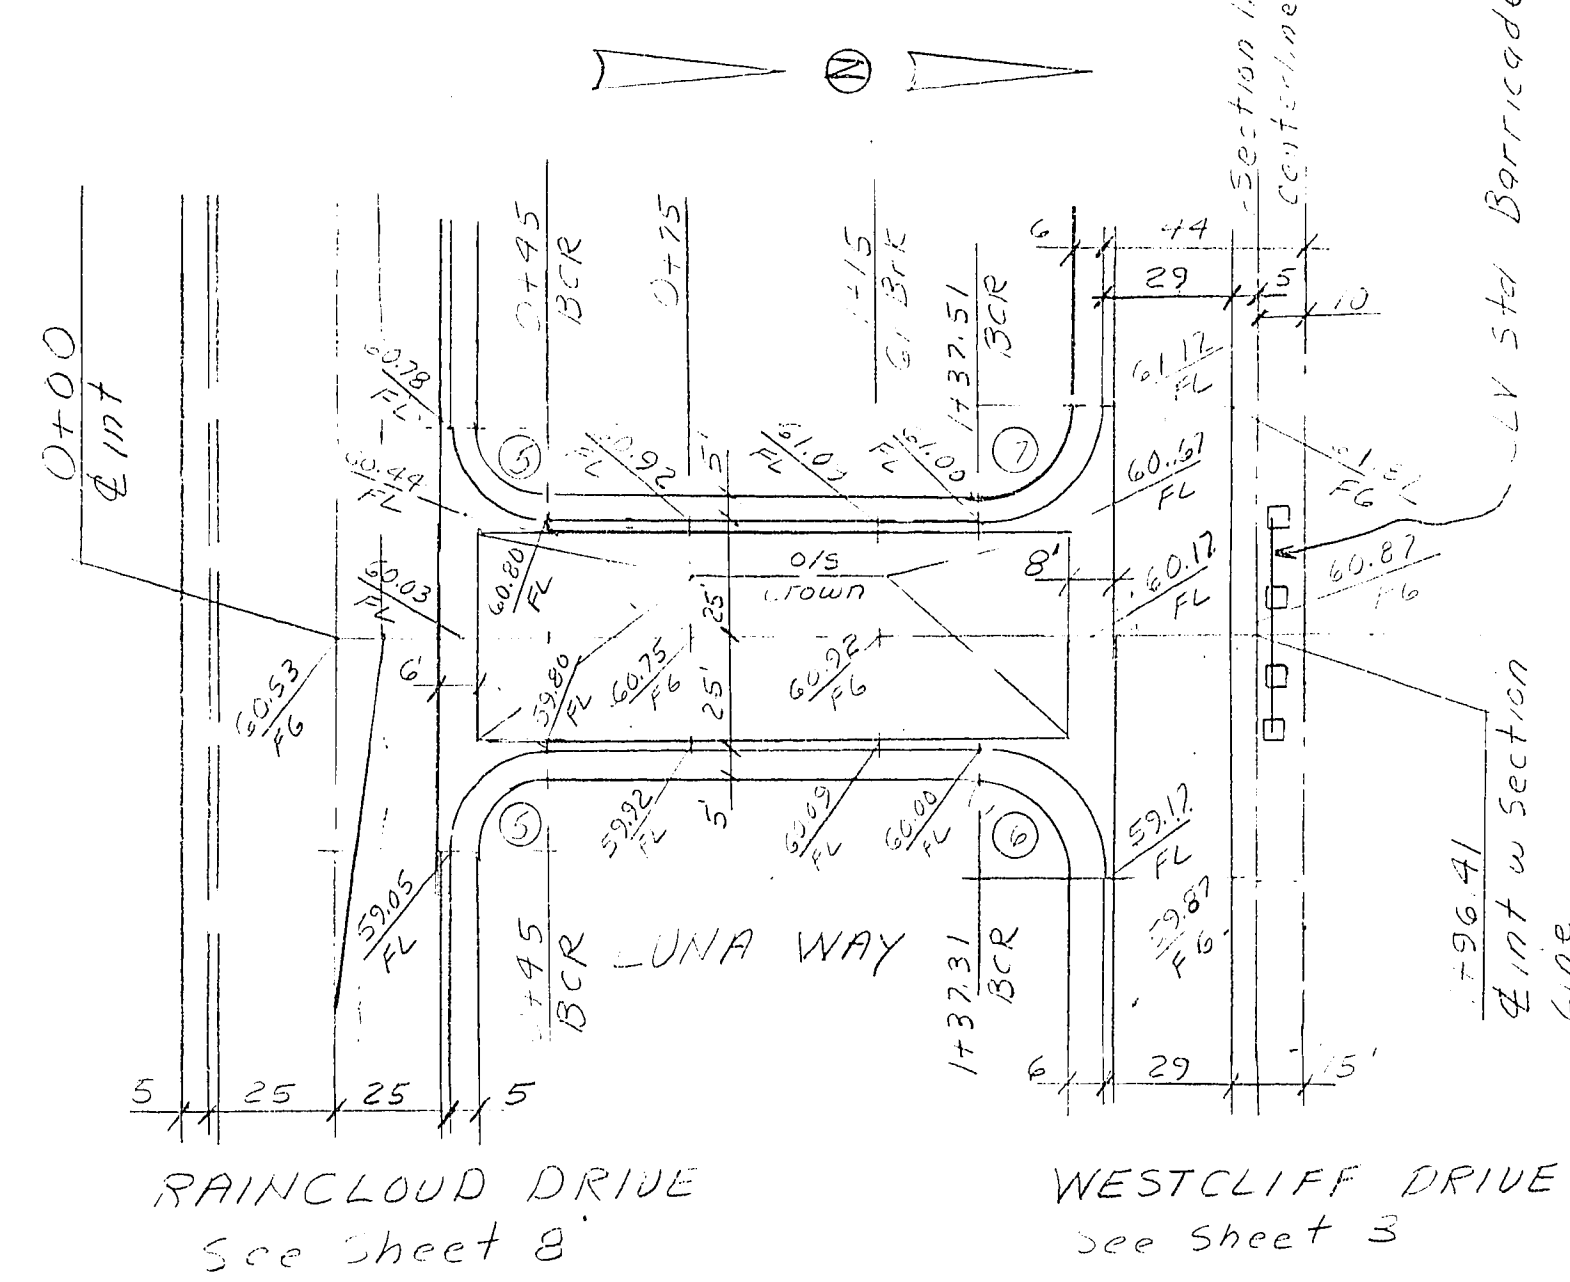

No	Δ	R	L	T
1	89-41-40	26	40.70	2586
2	90-18-20	26	40.98	2614
3	89-34-36	31	48.42	30.77
4	90-25-46	31	48.93	31.23
5	90-00-00	20	31.42	2000
6	90-06-44	25	39.32	2505
7	89-53-16	25	39.32	2495

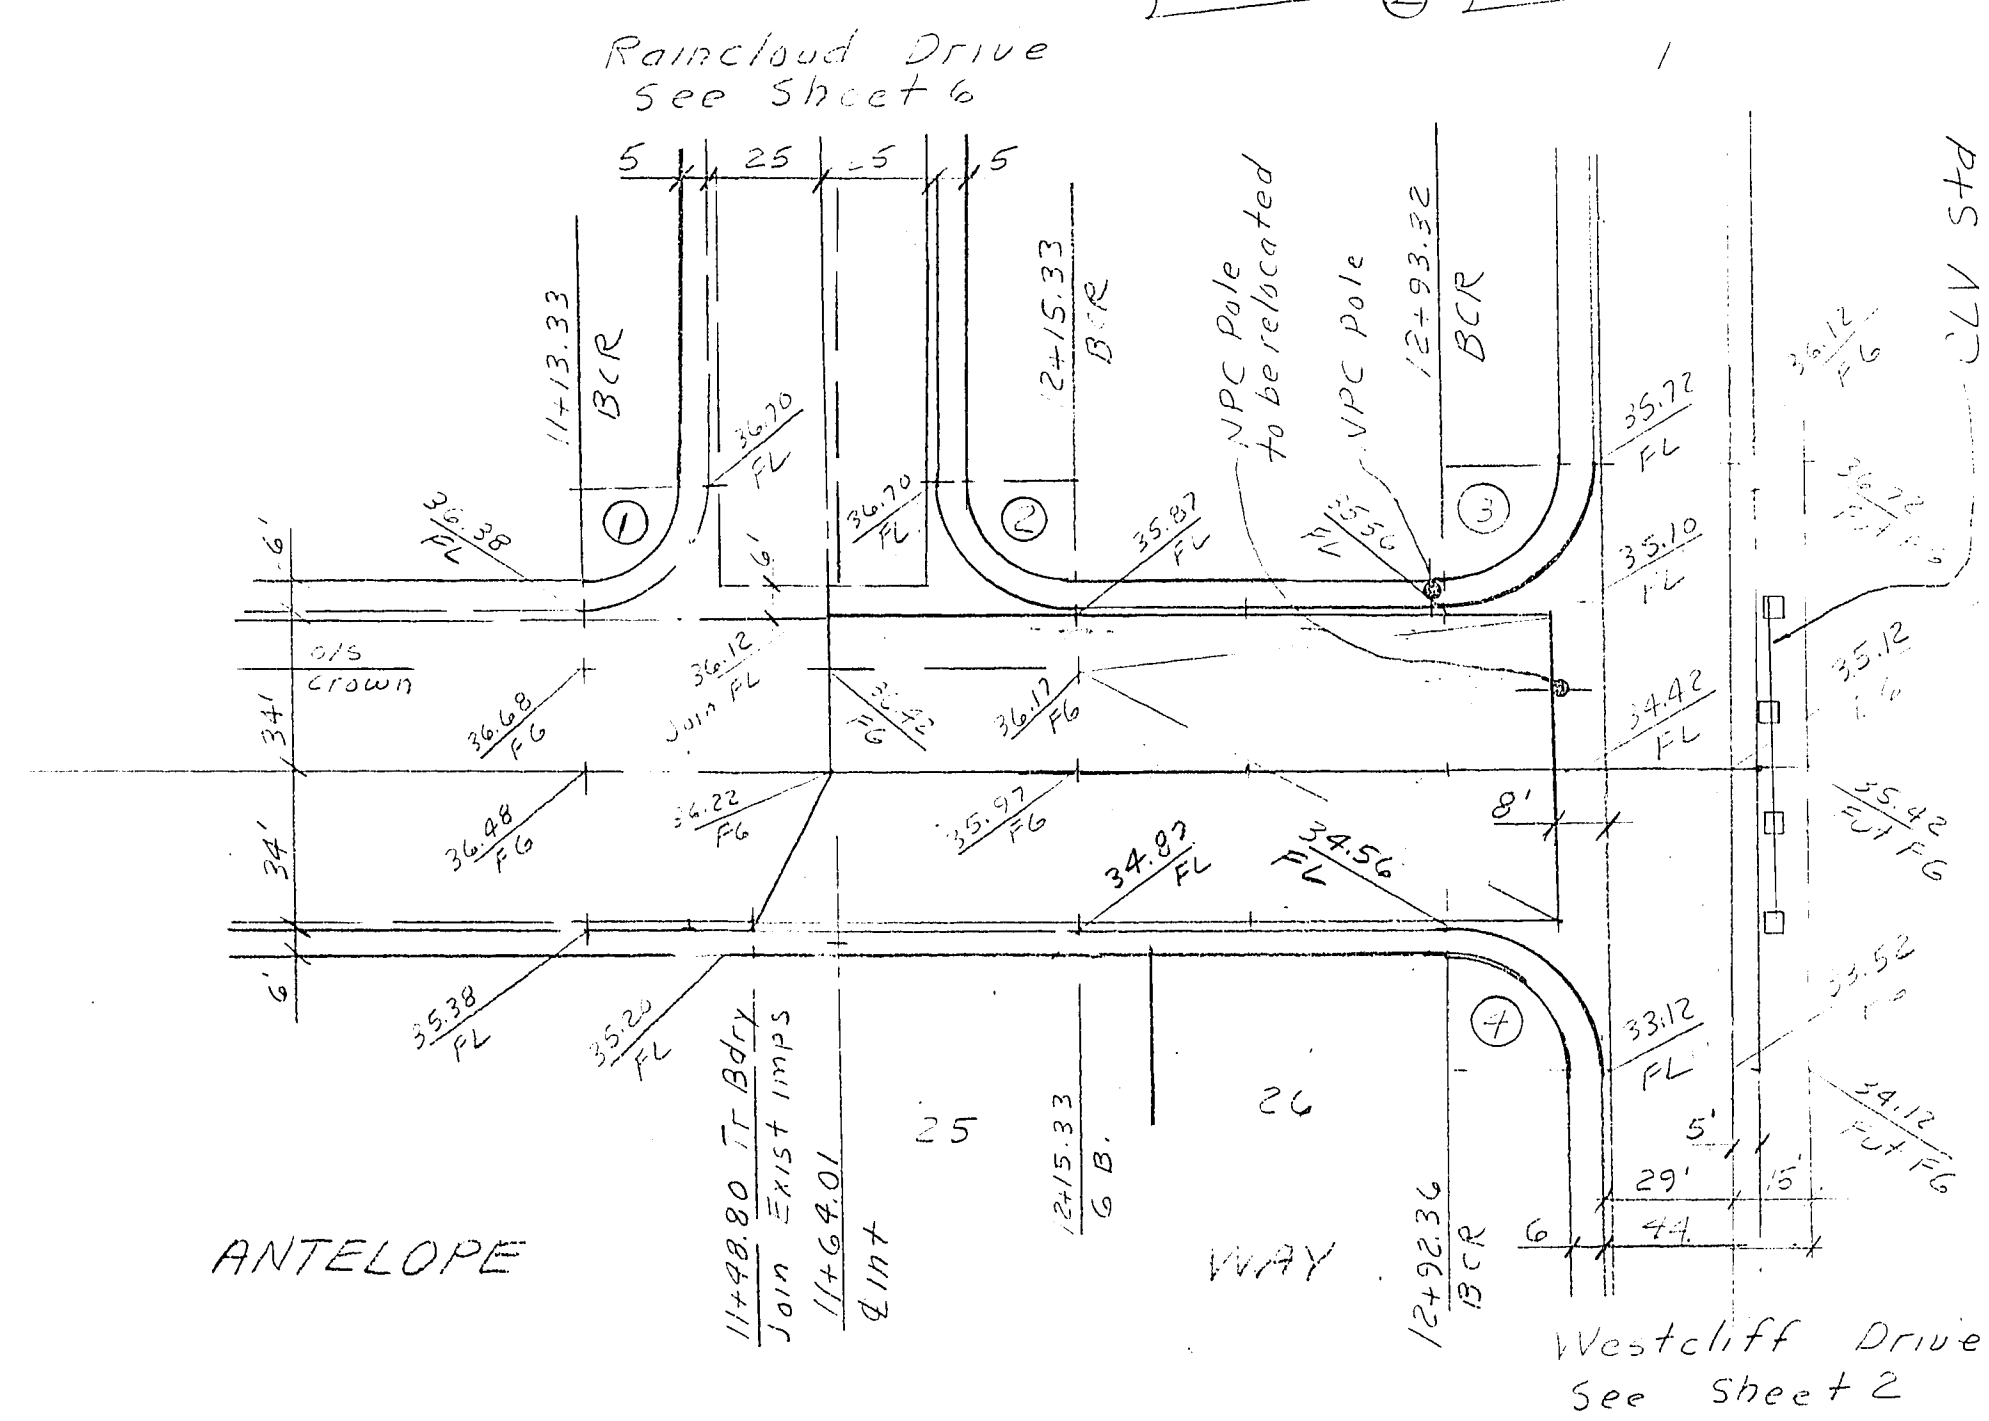

Approved By
 CLV Traffic Engineer
 Las Vegas City Engineer
 Date 4/18/78

Submitted By
 Charles R. Johnson
 Date 3/10/78
 Rev. Cert. No 3005

CONSULTING ENGINEERS & PLANNERS			
CHARLESTON RAINBOW UNIT 25			
STREET PLANE & PROFILE			
ANTELOPE WAY			
LUNA WAY			
SCALE:	WO NO. 1006-25	DATE 3/10/78	SHEET
HORIZ: 1"=40'	DES:	REV:	OF
VERT: 1"=4'	CHK:	REV:	5 16