


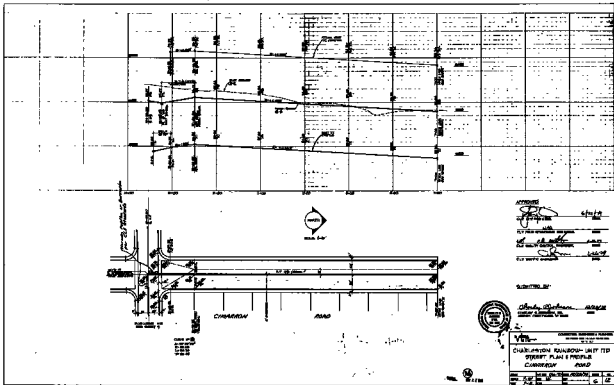

APPROVED: *[Signature]* 6/10/78
 BY: *[Signature]*
 FOR: *[Signature]*
 FOR: *[Signature]*
 FOR: *[Signature]*

DATED: 6/10/78
 BY: *[Signature]*
 FOR: *[Signature]*



PROJECT: CHARLESTON RAINBOW UNIT TEP STREET, PLAN & PROFILE	
DRAWING NO.: 10000	
DATE: 6/10/78	
SCALE: AS SHOWN	
SHEET NO.: 1 OF 1	