

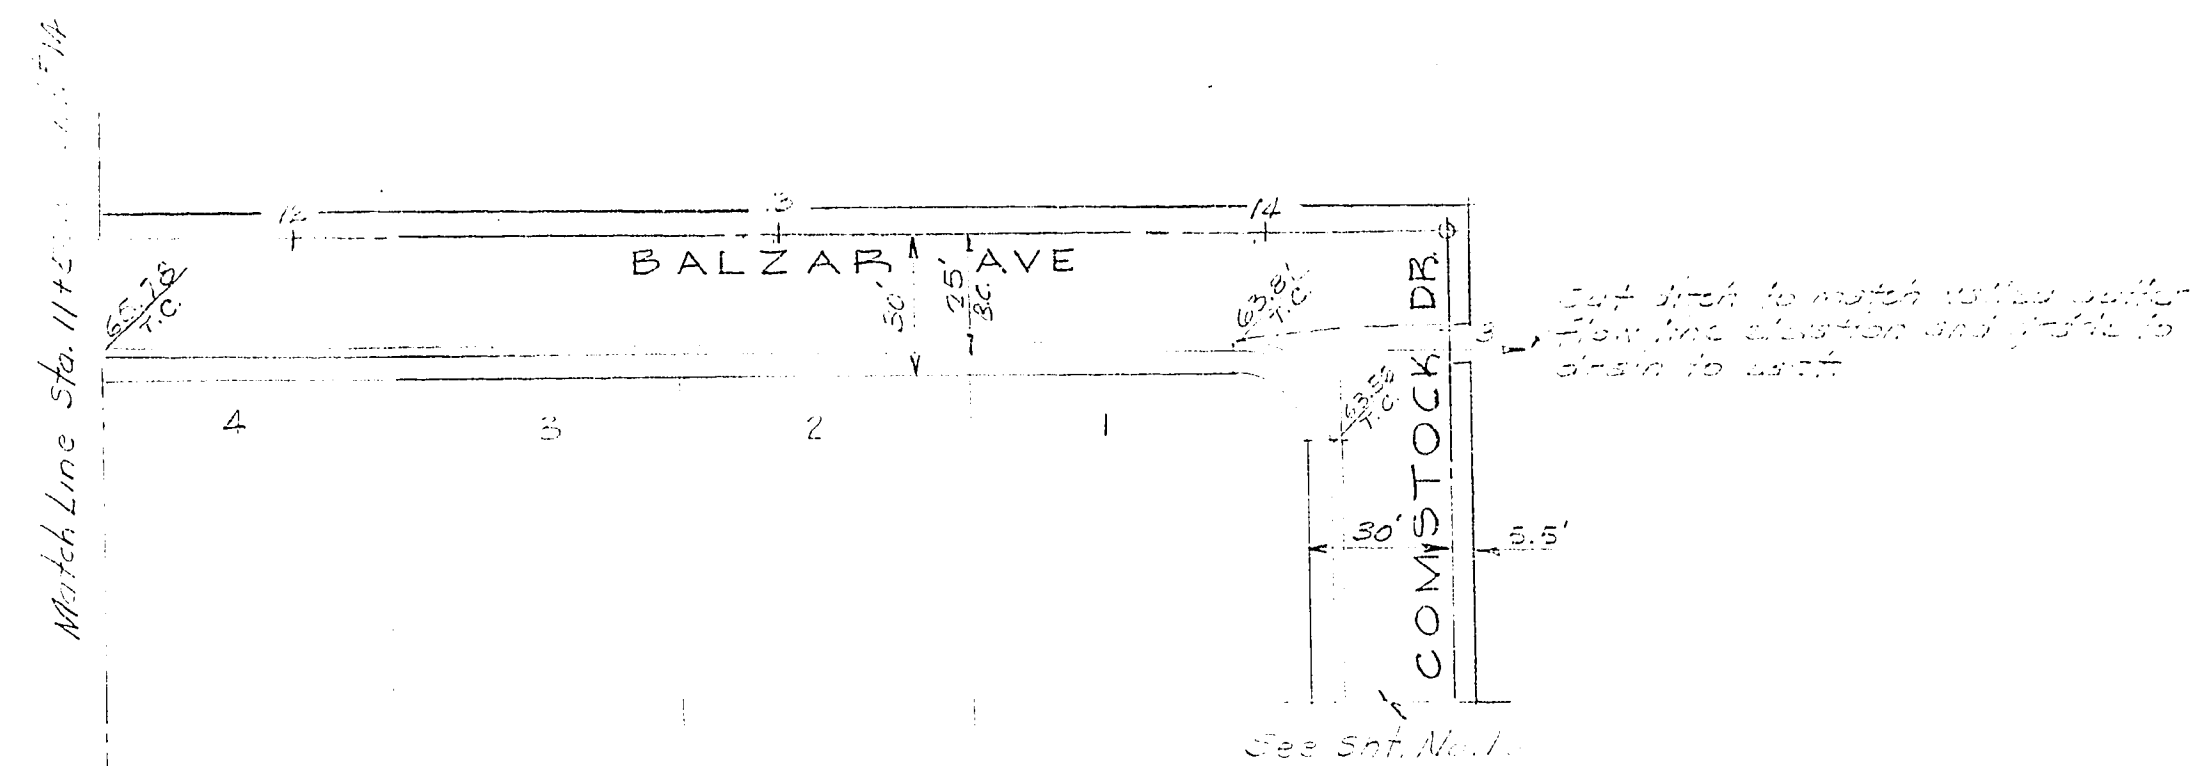
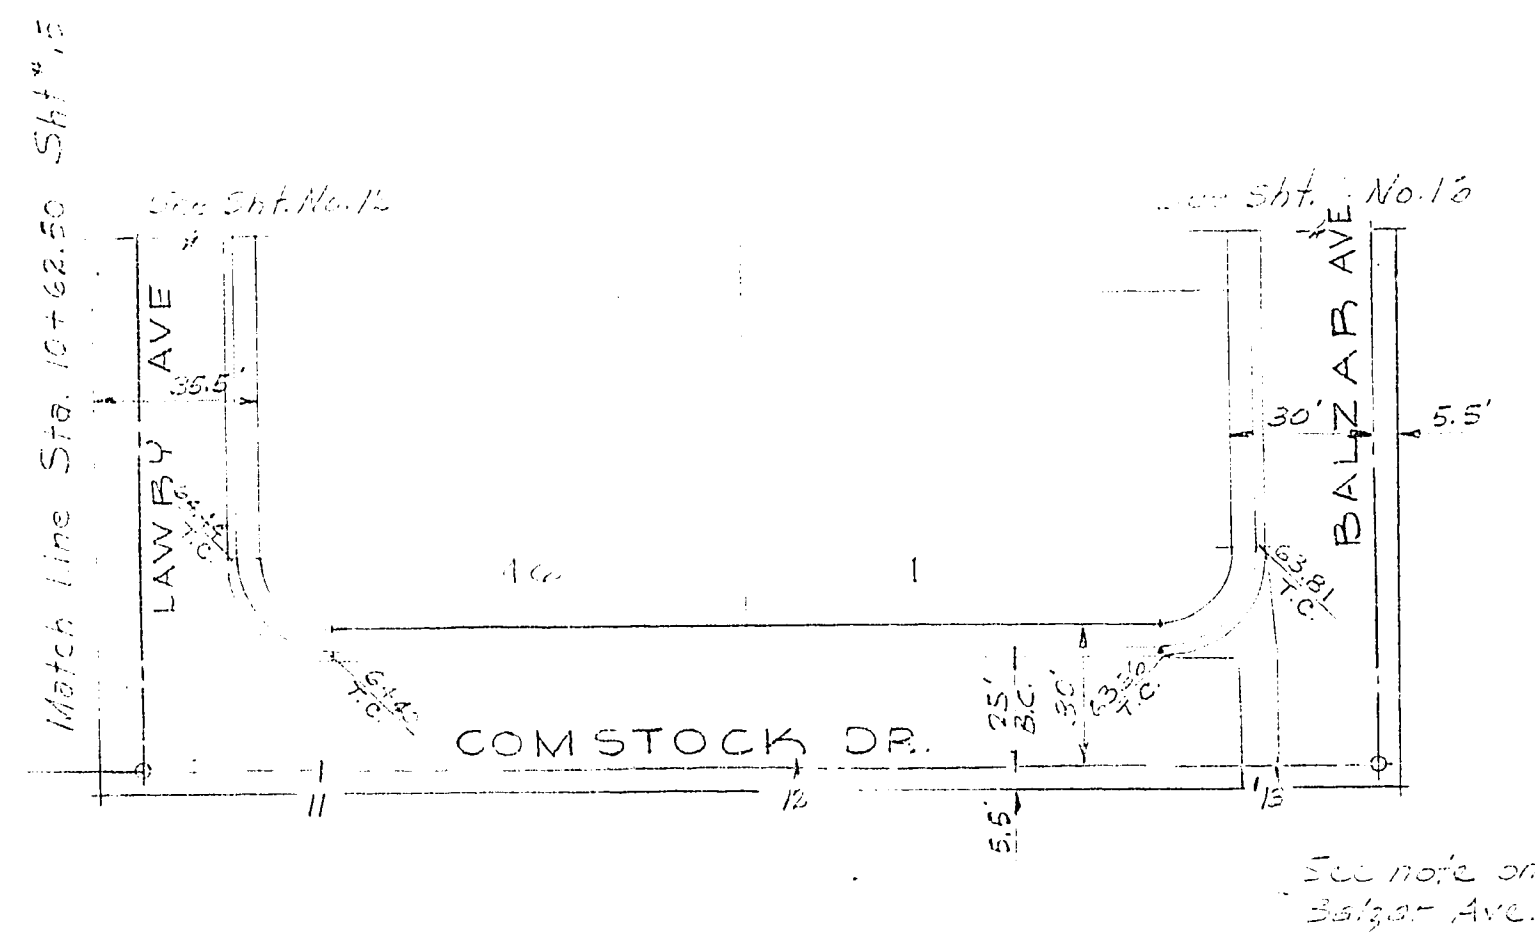
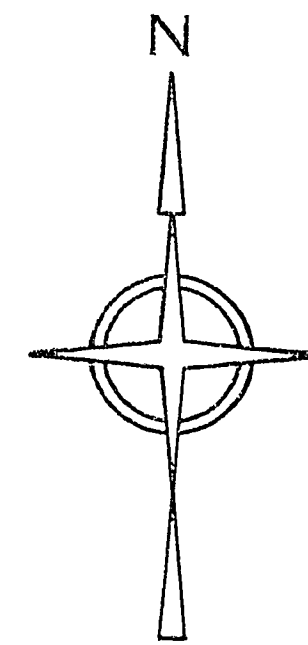


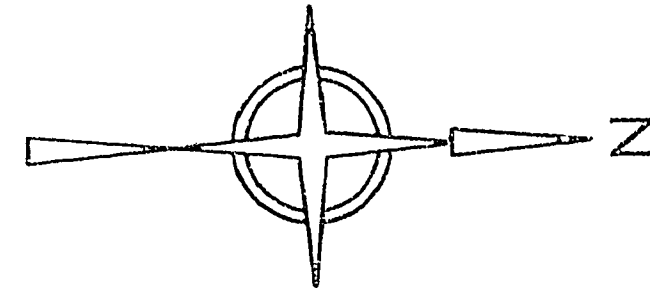

Submitted by Robert J. Kempa & Galloway, Inc. Date 12/1/62
Approved by City Engineer Date 3/7/63
SAL 2-19-63

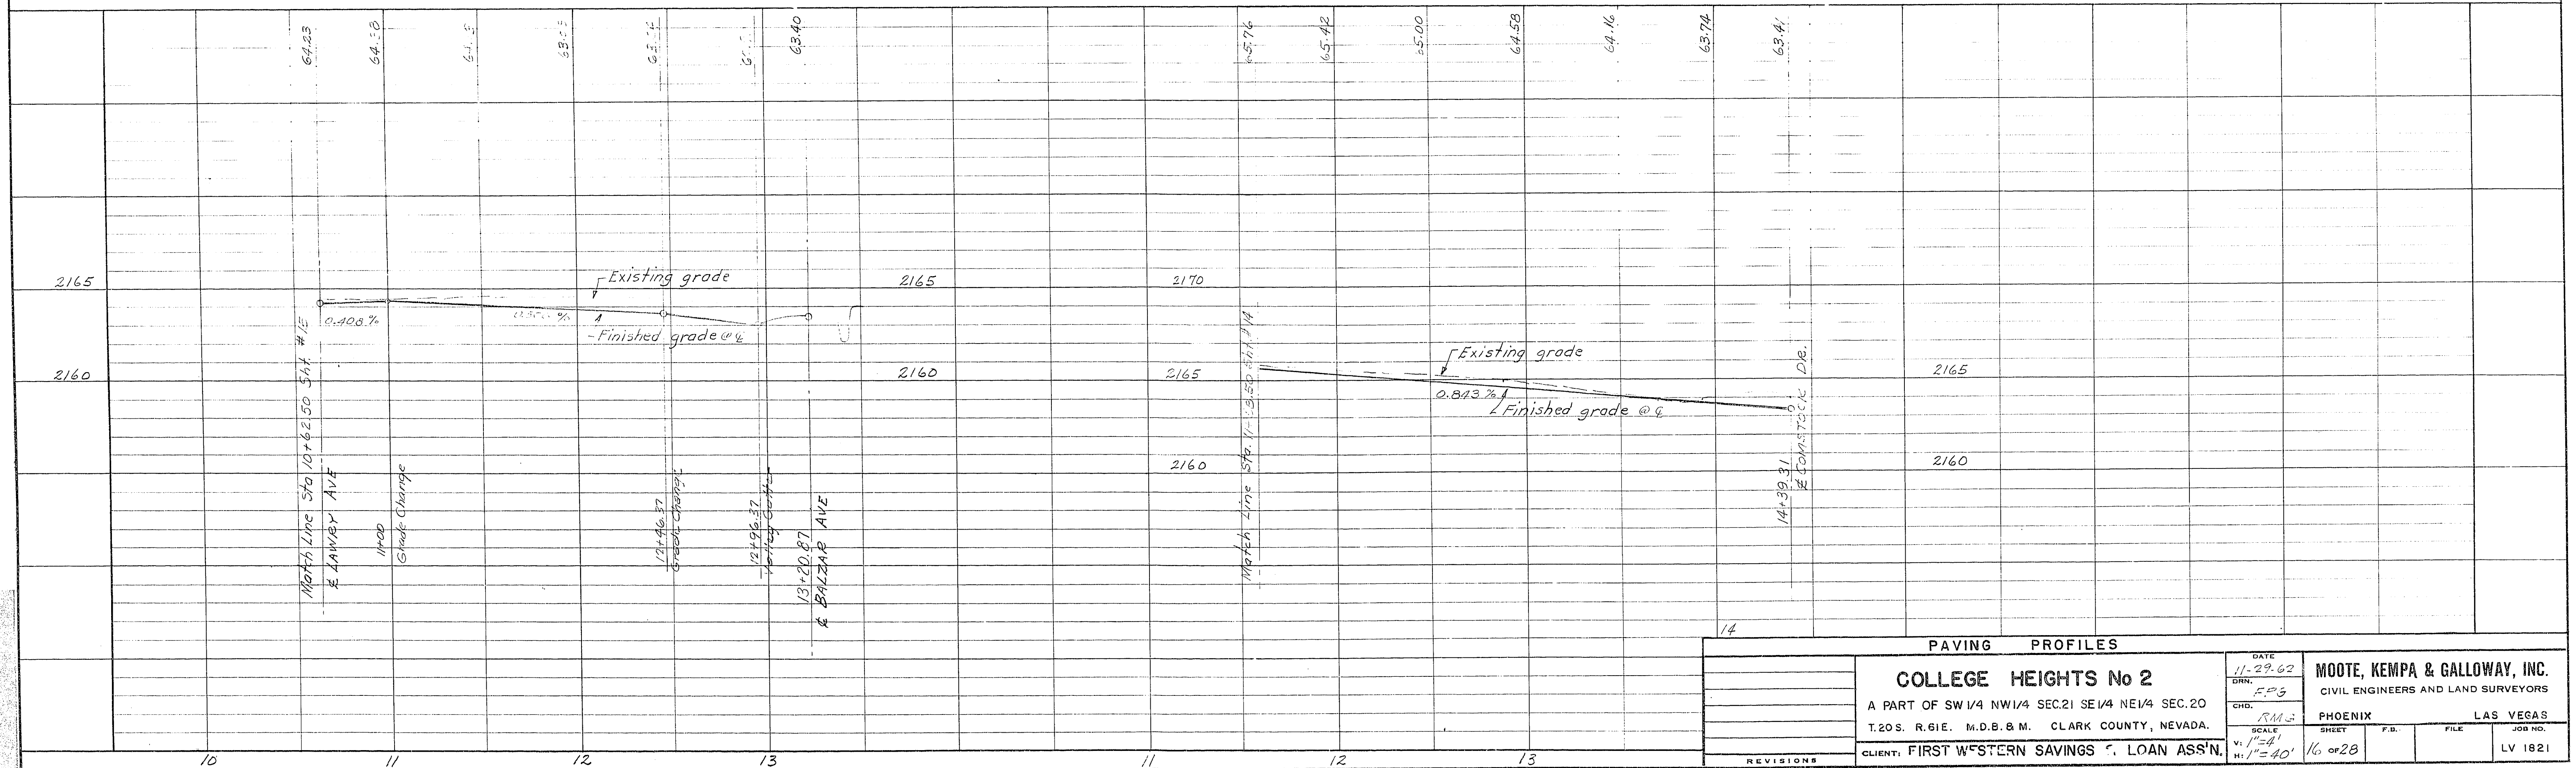

REVISIONS		PAVING PROFILES		DATE		MOOTE, KEMPA & GALLOWAY, INC.	
		COLLEGE HEIGHTS No 2		11-29-62		CIVIL ENGINEERS AND LAND SURVEYORS	
		A PART OF SW 1/4 NW 1/4 SEC. 21 SE 1/4 NE 1/4 SEC. 20		DRN. F.P.S.			
		T. 20 S. R. 61 E. M. D. B. & M. CLARK COUNTY, NEVADA.		CHD. R.M. 2		PHOENIX LAS VEGAS	
		CLIENT: FIRST WESTERN SAVINGS & LOAN ASS'N.		SCALE V. 1"=4' H. 1"=40'		SHEET 16 of 28	