
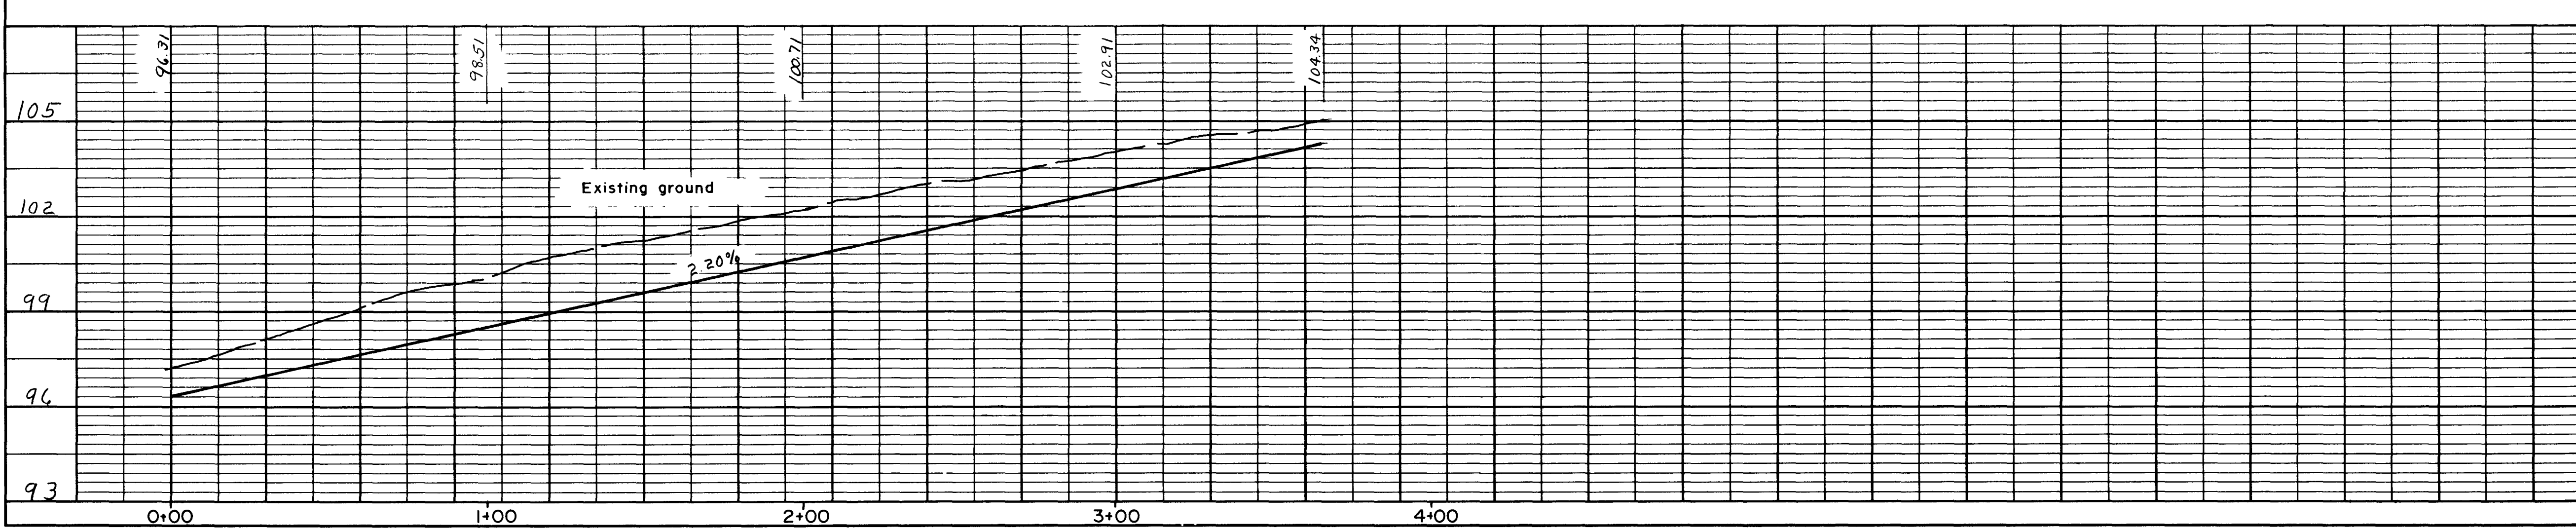
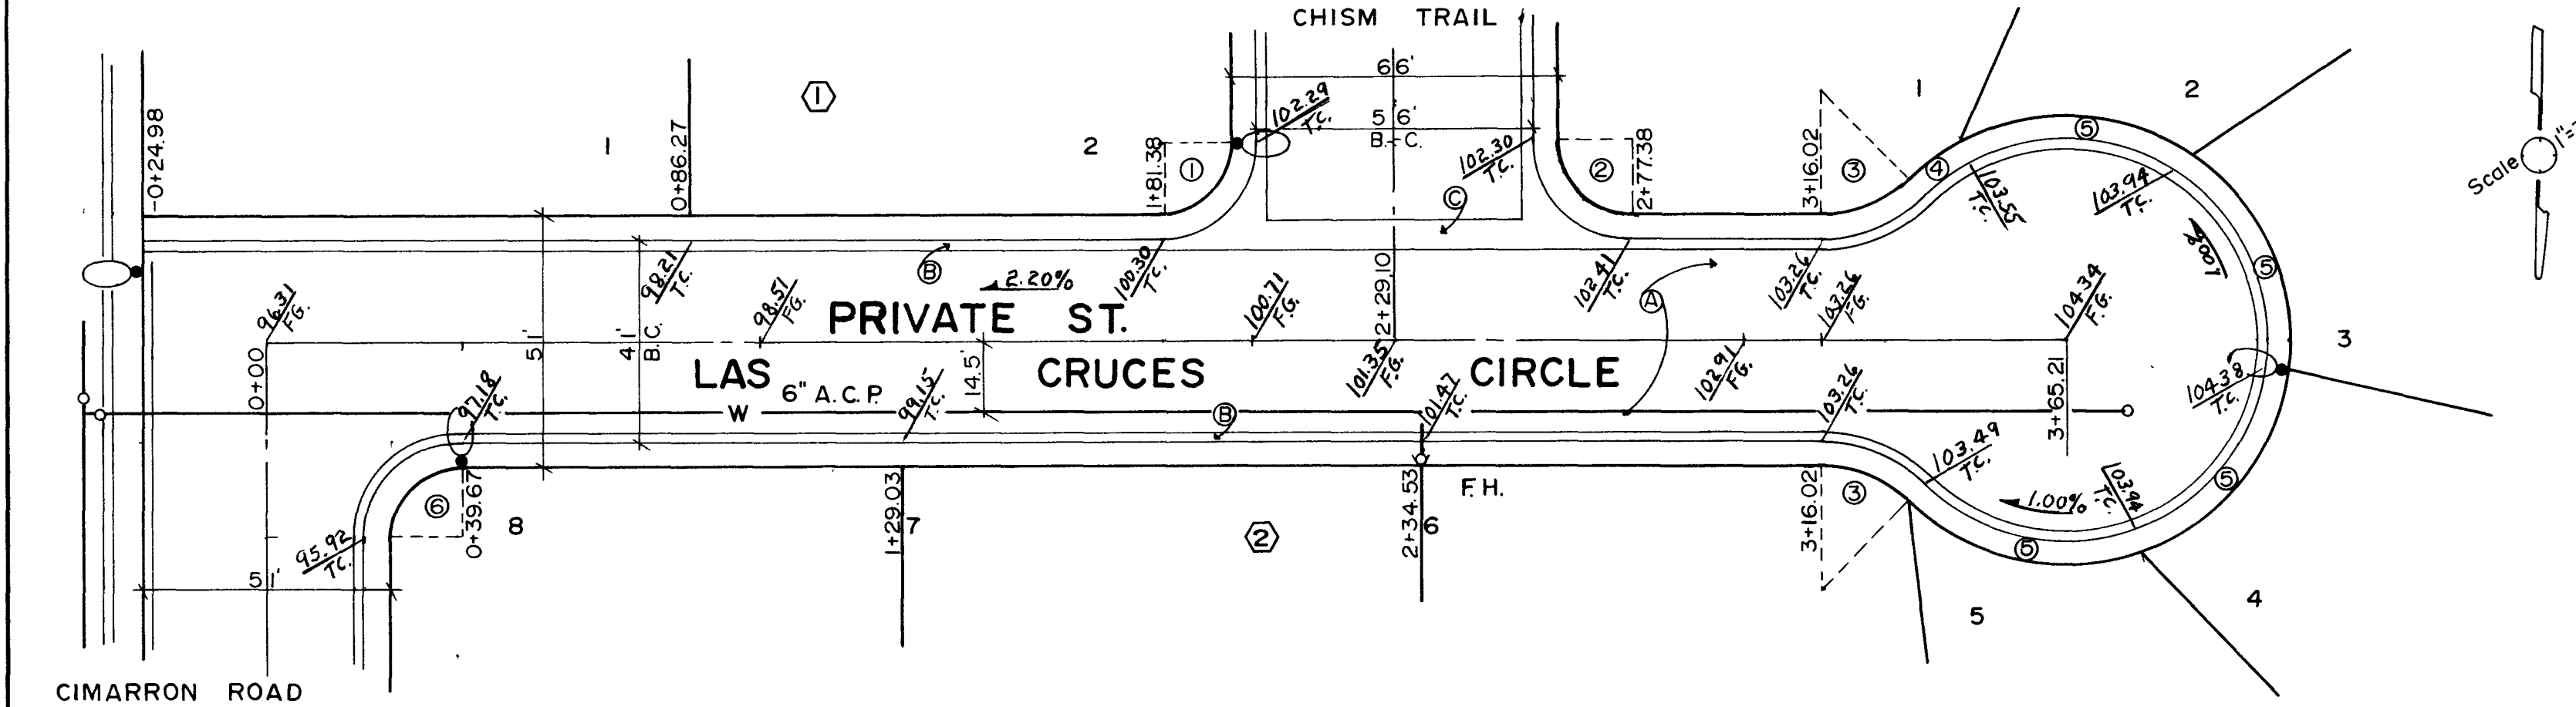
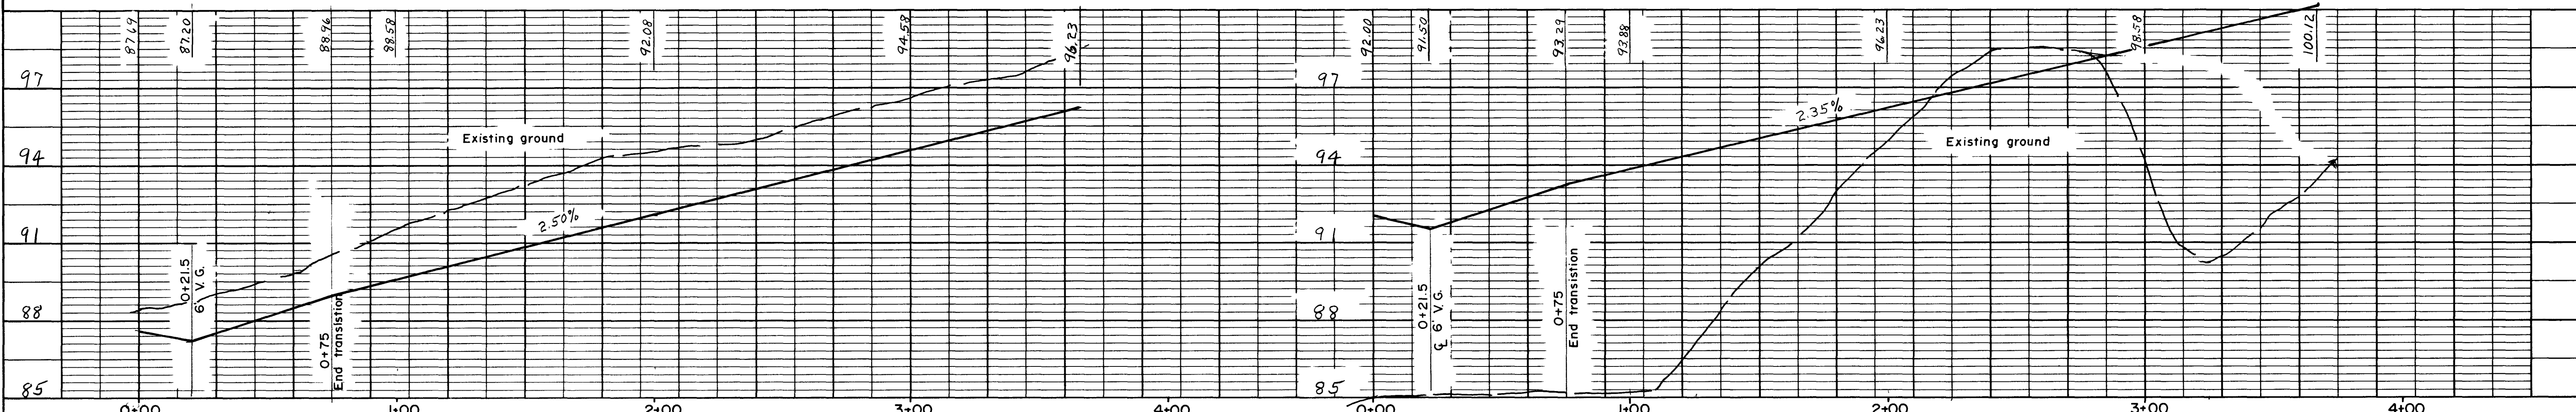


PLAN	SUBMITTED	DATE
	PLOTTED	BY
	CHECKED	
	BY	

PROFILE	SUBMITTED	DATE
	PLOTTED	BY
	CHECKED	
	BY	

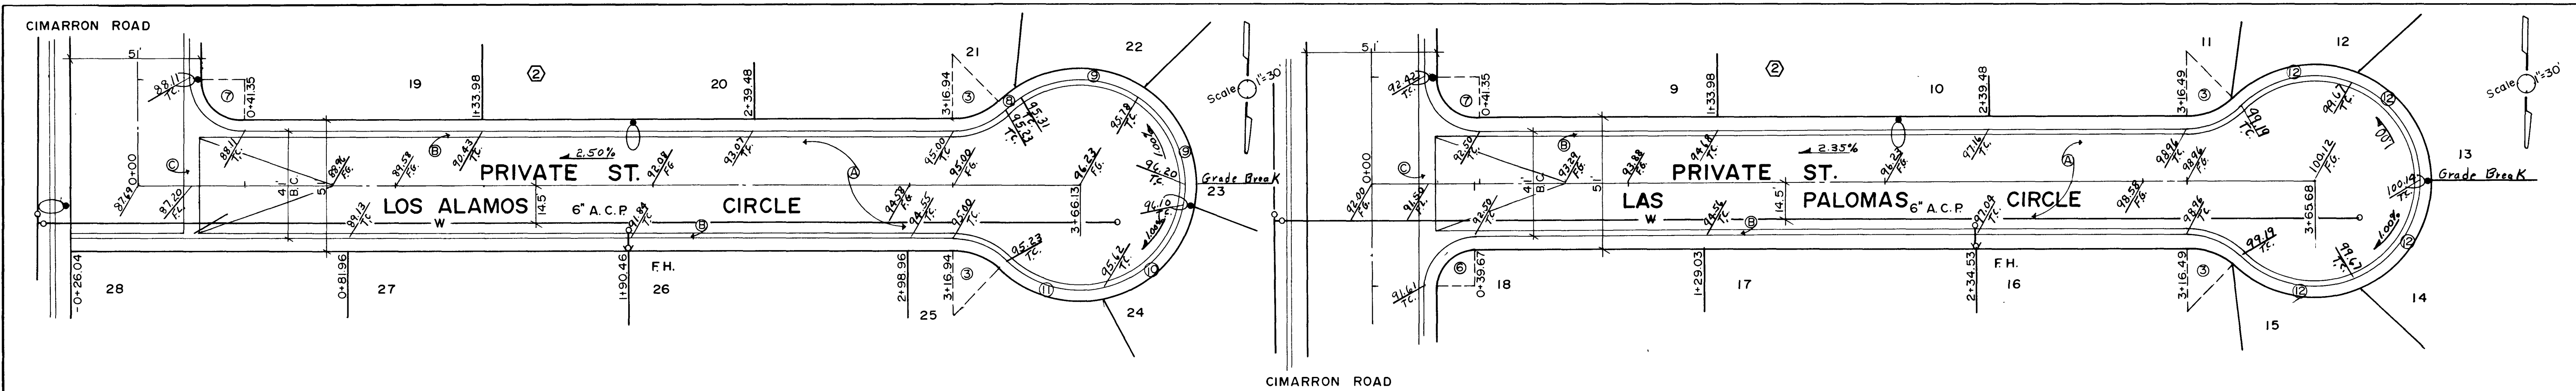





Clark County
Department of Public Works
Engineering Division
By *[Signature]* 1-5-79
Accepted for filing
to be a part of the
of any other project
provided that the
has been approved by
Clark County Engineering
Department and the
construction documents
from the engineering design
depicted herein.

REVISION NO.	DESCRIPTION	BY	DATE	APPROVAL
REVISIONS				
CIMARRON RANCH ESTATES STREET IMPROVEMENT PLANS LAS CRUCES CIRCLE LAS PALOMAS CIRCLE LOS ALAMOS CIRCLE				
APPROVED		J. R. THOMSON LAS VEGAS NEVADA		
SCALE (H) 1"=30'		SCALE (V) 1"=3'		
DES. JR		10-25-78		
CHK. JR		7 8		

14-0080

3981

107 Y-1069

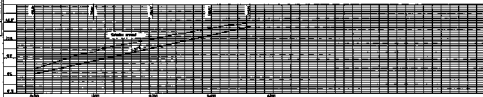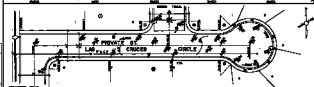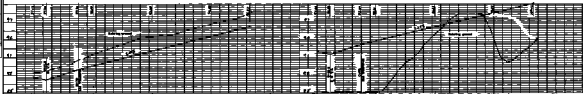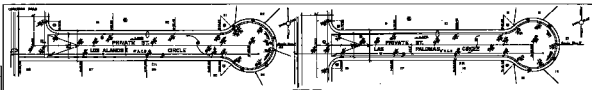

Notes:
1. All work to be done in accordance with the plans and specifications.
CIMARRON RANCH ESTATES
STREET IMPROVEMENT PLAN
LAS CRUCES CIRCLE
LAS PALOMAS CIRCLE
LAS ALAMOS CIRCLE



J. R. THOMPSON
LAS VEGAS, NEVADA



1977-1978