

CIMARRON HEIGHTS UNIT NO. 4 IMPROVEMENT PLANS

SHEET INDEX

1. COVER SHEET
2. CONSTRUCTION NOTES & ESTIMATE OF QUANTITIES
3. CIMARRON RD. & TOBLER DR. STREET IMPROVEMENT PLAN
4. SPUR CRT. STREET IMPROVEMENT PLAN
5. ALTA DR. STREET IMPROVEMENT PLAN
6. UTILITY PLAN



FOR GRADING PLANS REFER TO UNIT NO. 1

GENERAL NOTES

1. ALL IMPROVEMENTS TO CONFORM TO THE UNIFORM STANDARD SPECIFICATIONS AND STANDARD DRAWINGS OF THE CITY OF LAS VEGAS.
2. UTILITIES:
WATER: LAS VEGAS VALLEY WATER DISTRICT
SEWER: CITY OF LAS VEGAS
GAS: SOUTHWEST GAS CORPORATION
ELECTRIC: NEVADA POWER COMPANY
TELEPHONE: CENTRAL TELEPHONE COMPANY
3. UTILITY EASEMENTS TO BE DEDICATED TO RESPECTIVE AGENCIES ON FINAL MAP.
4. CONTRACTOR SHALL PROVIDE ALL NECESSARY HORIZONTAL AND VERTICAL TRANSITION BETWEEN NEW CONSTRUCTION AND EXISTING SURFACES TO PROVIDE FOR PROPER DRAINAGE AND OF INGRESS AND EGRESS TO SAID CONSTRUCTION. EXTENT OF TRANSITIONS TO BE DETERMINED BY THE CITY ENGINEER.
5. EXISTING UTILITIES ARE LOCATED ON PLANS FOR THE CONVENIENCE OF THE CONTRACTOR ONLY. THE CONTRACTOR SHALL BEAR FULL RESPONSIBILITY FOR THE PROTECTION OF UTILITIES AND THE ENGINEER BEARS NO RESPONSIBILITY FOR UTILITIES NOT SHOWN ON PLANS OR NOT IN THE LOCATION SHOWN ON THE PLANS. CALL BEFORE YOU DIG 1-800-227-2600.
6. WHEELCHAIR RAMPS SHALL BE CONSTRUCTED IN EACH QUADRANT OF AN INTERSECTION PER STANDARD DRAWING D22A. EXACT LOCATION OF THE RAMPS SHALL BE AT THE MIDPOINT OF THE CURB RETURN UNLESS OTHERWISE DETERMINED IN THE FIELD BY A CITY INSPECTOR.
7. POWER POLES AND/OR OTHER EXISTING FACILITIES NOT IN PROPER LOCATION BASED ON PROPOSED IMPROVEMENTS SHOWN HEREON WILL BE RELOCATED AT NO EXPENSE TO THE CITY OF LAS VEGAS.

APPROVALS

<u>[Signature]</u> C.L.V. CITY ENGINEER	30 MAY 1985 DATE
<u>[Signature]</u> C.L.V. CHIEF, LAND DEVELOPMENT & FLOOD CONTROL	6-7-85 DATE
<u>[Signature]</u> C.L.V. TRAFFIC ENGINEER	5-20-85 DATE
<u>[Signature]</u> C.L.V. QUALITY CONTROL ENGINEER	5/20/85 DATE
<u>[Signature]</u> C.L.V. SANITATION ENGINEER	5-14-85 DATE
<u>[Signature]</u> C.L.V. FIRE MARSHAL	4/10/85 DATE
<u>[Signature]</u> C.L.V. ELECTRICAL COORDINATOR	DATE
<u>[Signature]</u> C.L.V. ELECTRICAL SUPERVISOR	5/15-85 DATE

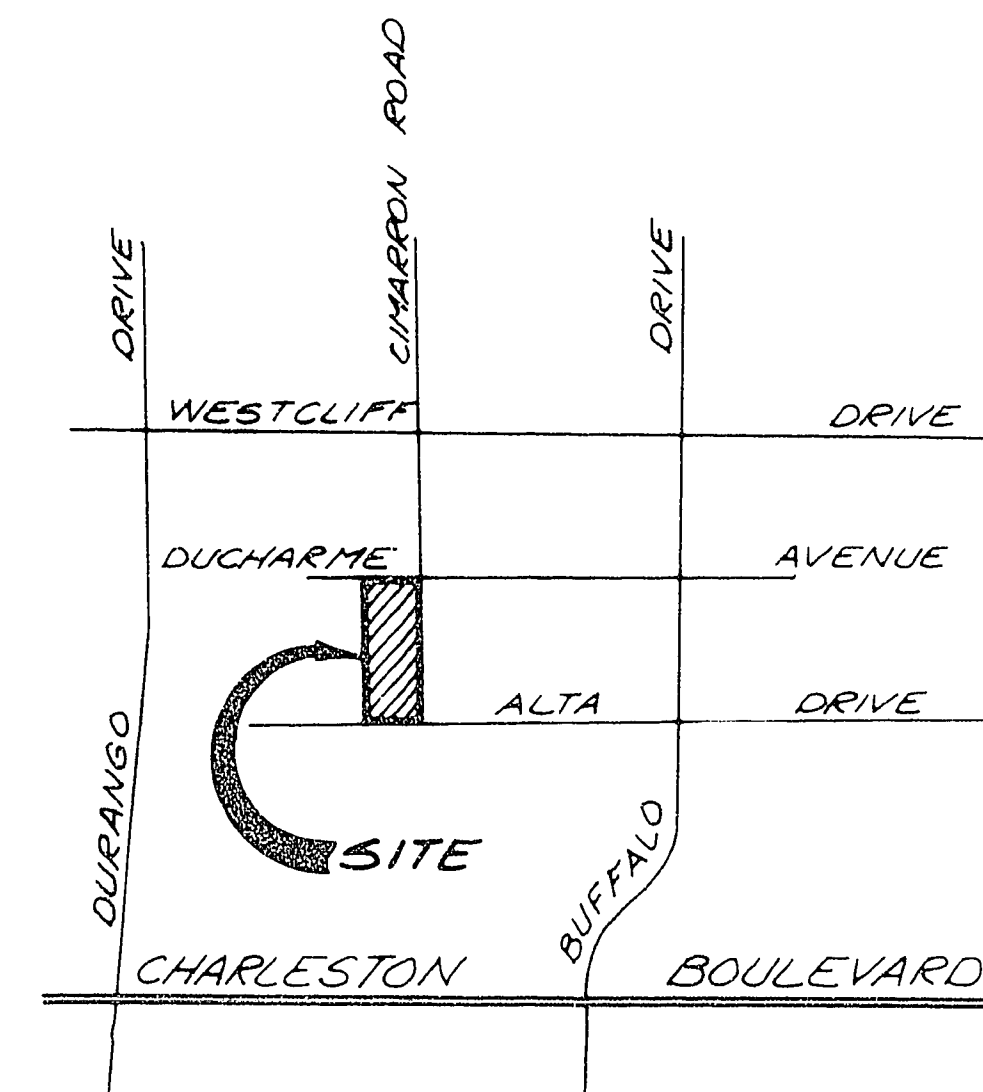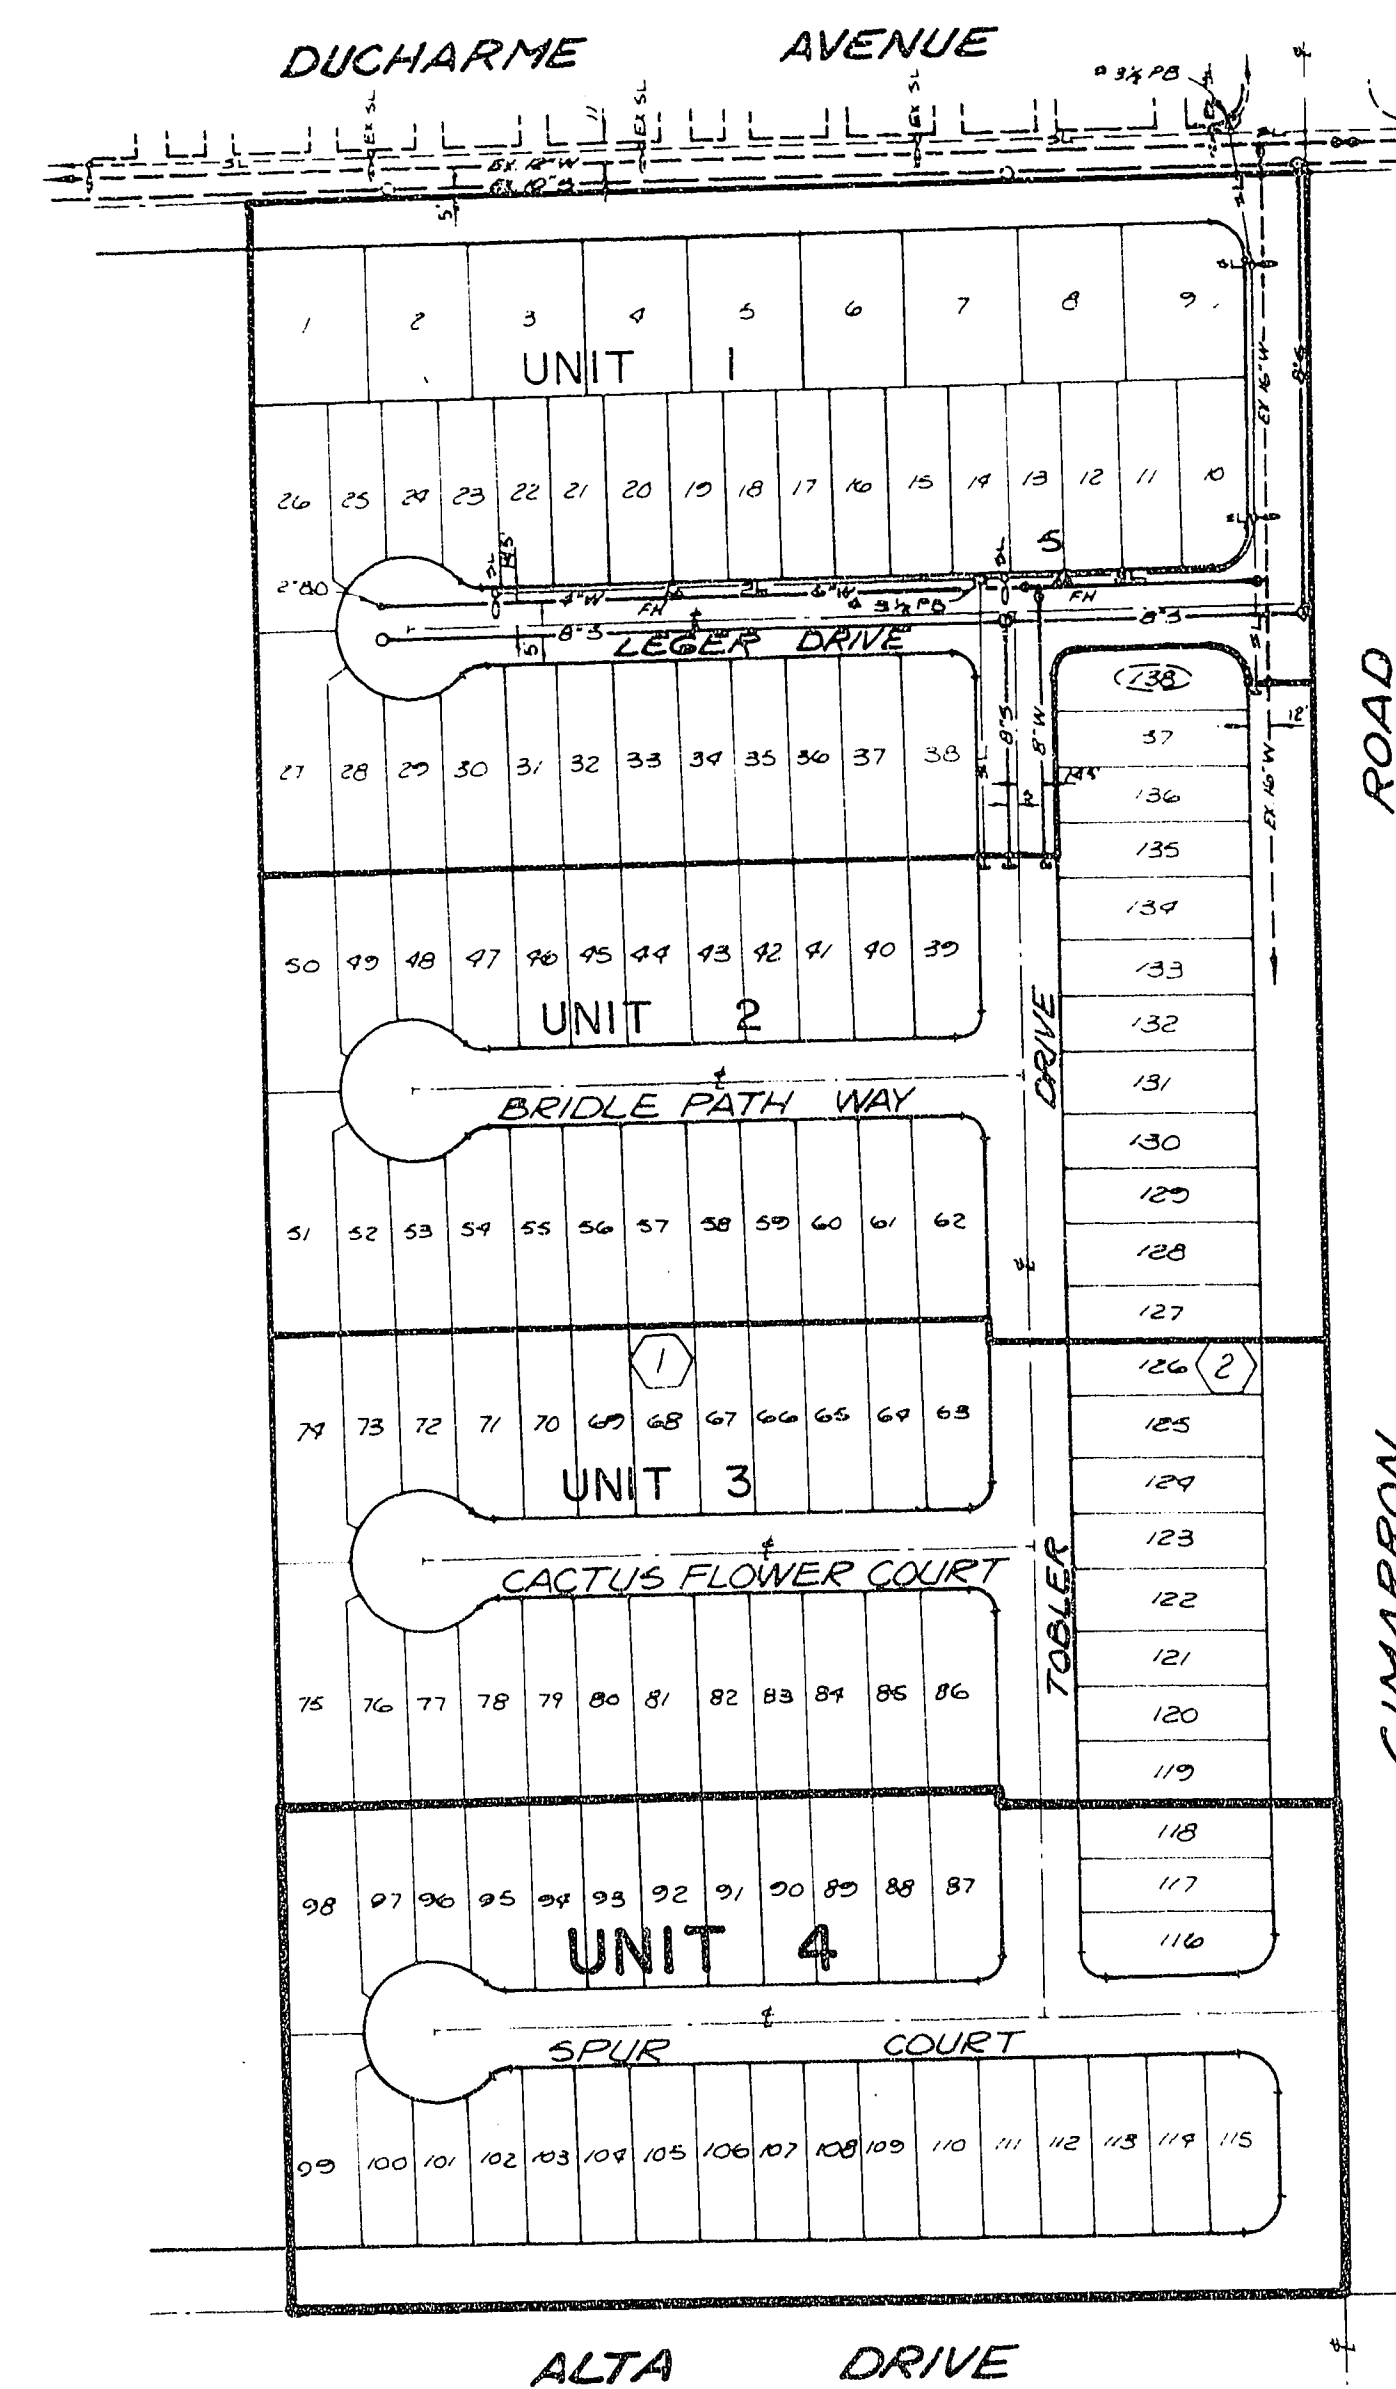

VICINITY MAP
NO SCALE

DEVELOPER

PLASTER DEVELOPMENT, INC.
801 S. RANCHO DR. SUITE E-4 LAS VEGAS, NV., 89106
(702) 385-5031

ENGINEER

GARY D. LAKE P.E.
CONSULTING ENGINEER
219 WATER STREET, HENDERSON, NEV. 89105
(702) 564-3333

CORRECTIONS TO THESE PLANS WERE
MADE BY ENGINEERS AND SURVEYORS,
INC. AND ARE HEREBY SUBMITTED BY:

[Signature] 4/10/85
PAUL E. VALENTINE, P.E.
NEVADA CERTIFICATE NO. 5916