
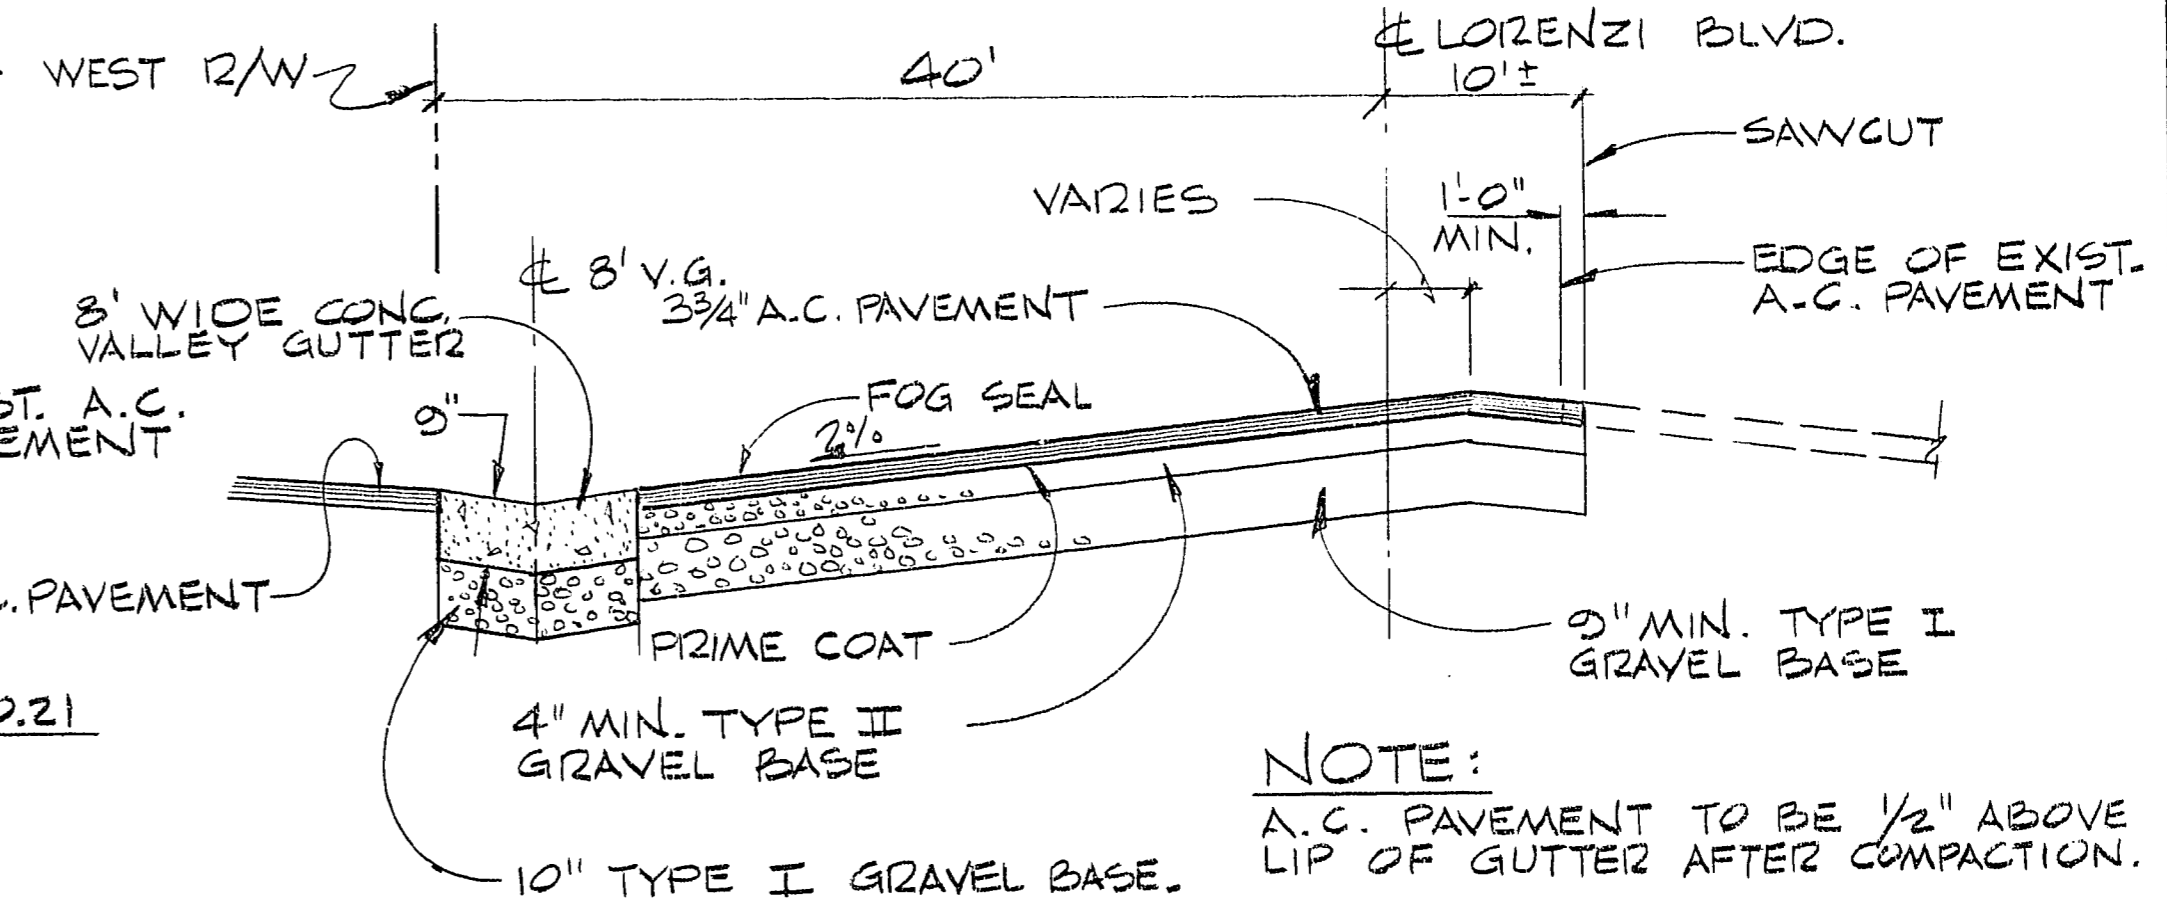
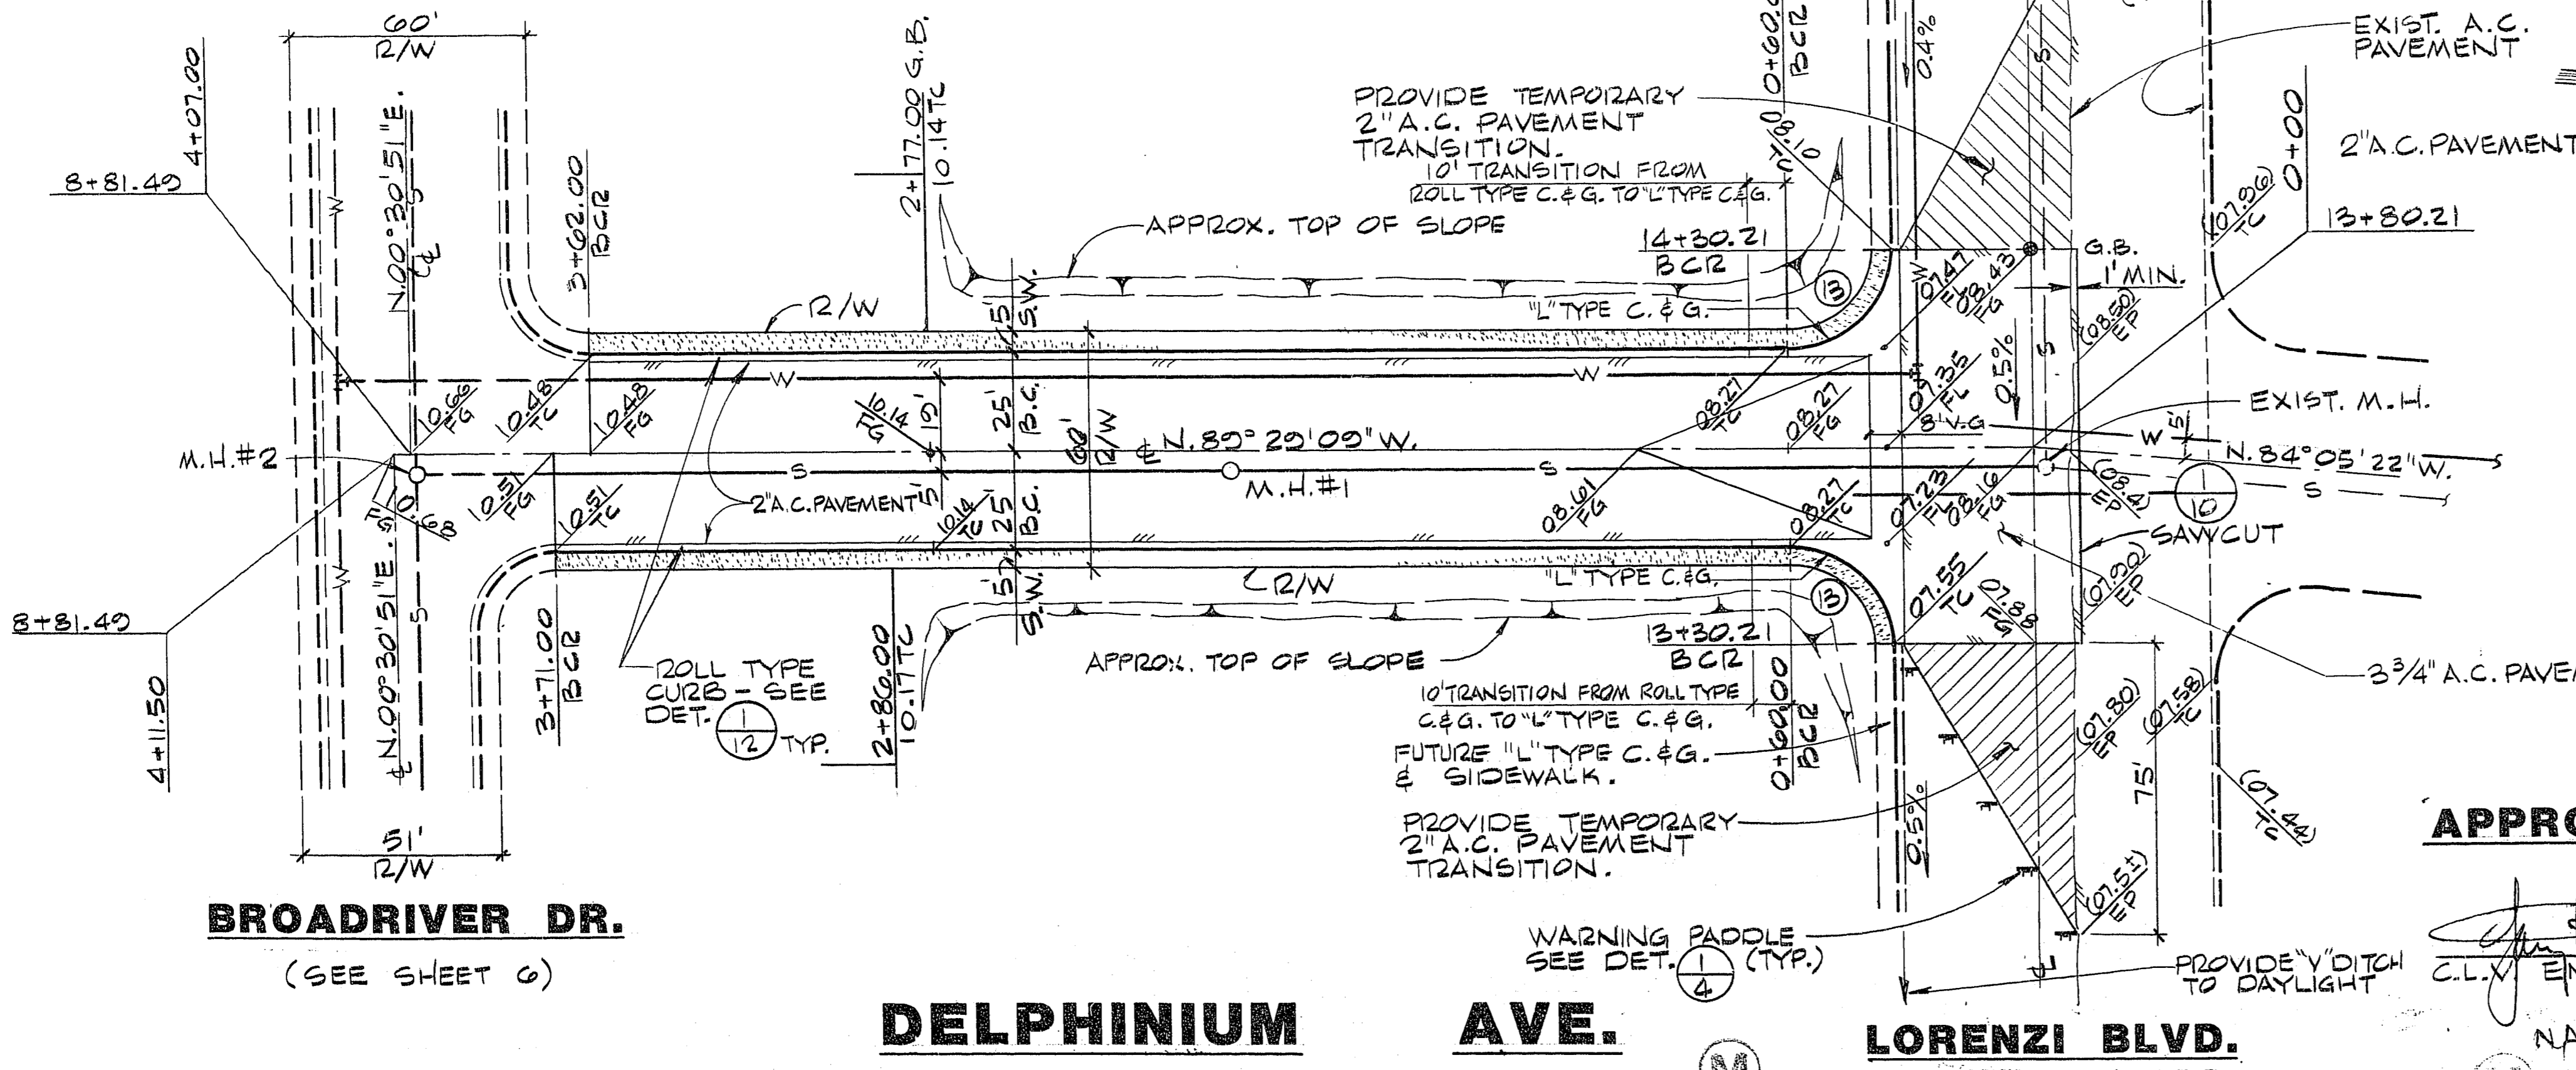


CURVE DATA

N ^o	Δ	BCR	L	T
13	90°00'00"	25.00	39.27	25.00

PROFILE
SCALE: HORIZ. 1"=30'
VERT. 1"=3'

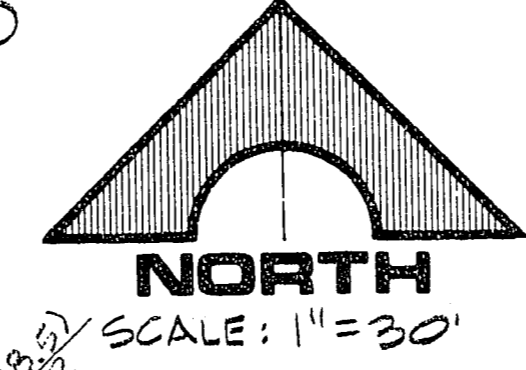

SECTION

APPROVALS:

[Signature]
C.I.V. TRAFFIC ENGR. DATE 3-21-80

[Signature]
C.I.V. SANITATION SUP'T. DATE 3-21-80

[Signature]
C.I.V. QUALITY CONTROL ENGR. DATE 3/31/80

RECOMMENDED BY: *[Signature]*
G.C. WALLACE
DATE: 3/19/80

DESCRIPTION: *[Blank]*

REVISIONS: *[Blank]*

G.C. WALLACE
Consulting Engineers, Inc.
1100 East Sahara Ave. • Las Vegas, Nevada 89104 • 752-3330

BECKER & SONS
CHARLESTON HEIGHTS TRACT NO. 62-A
DELPHINIUM AVE.

SHEET **10**
OF 12 SHEETS

JOB NO. 470.010