

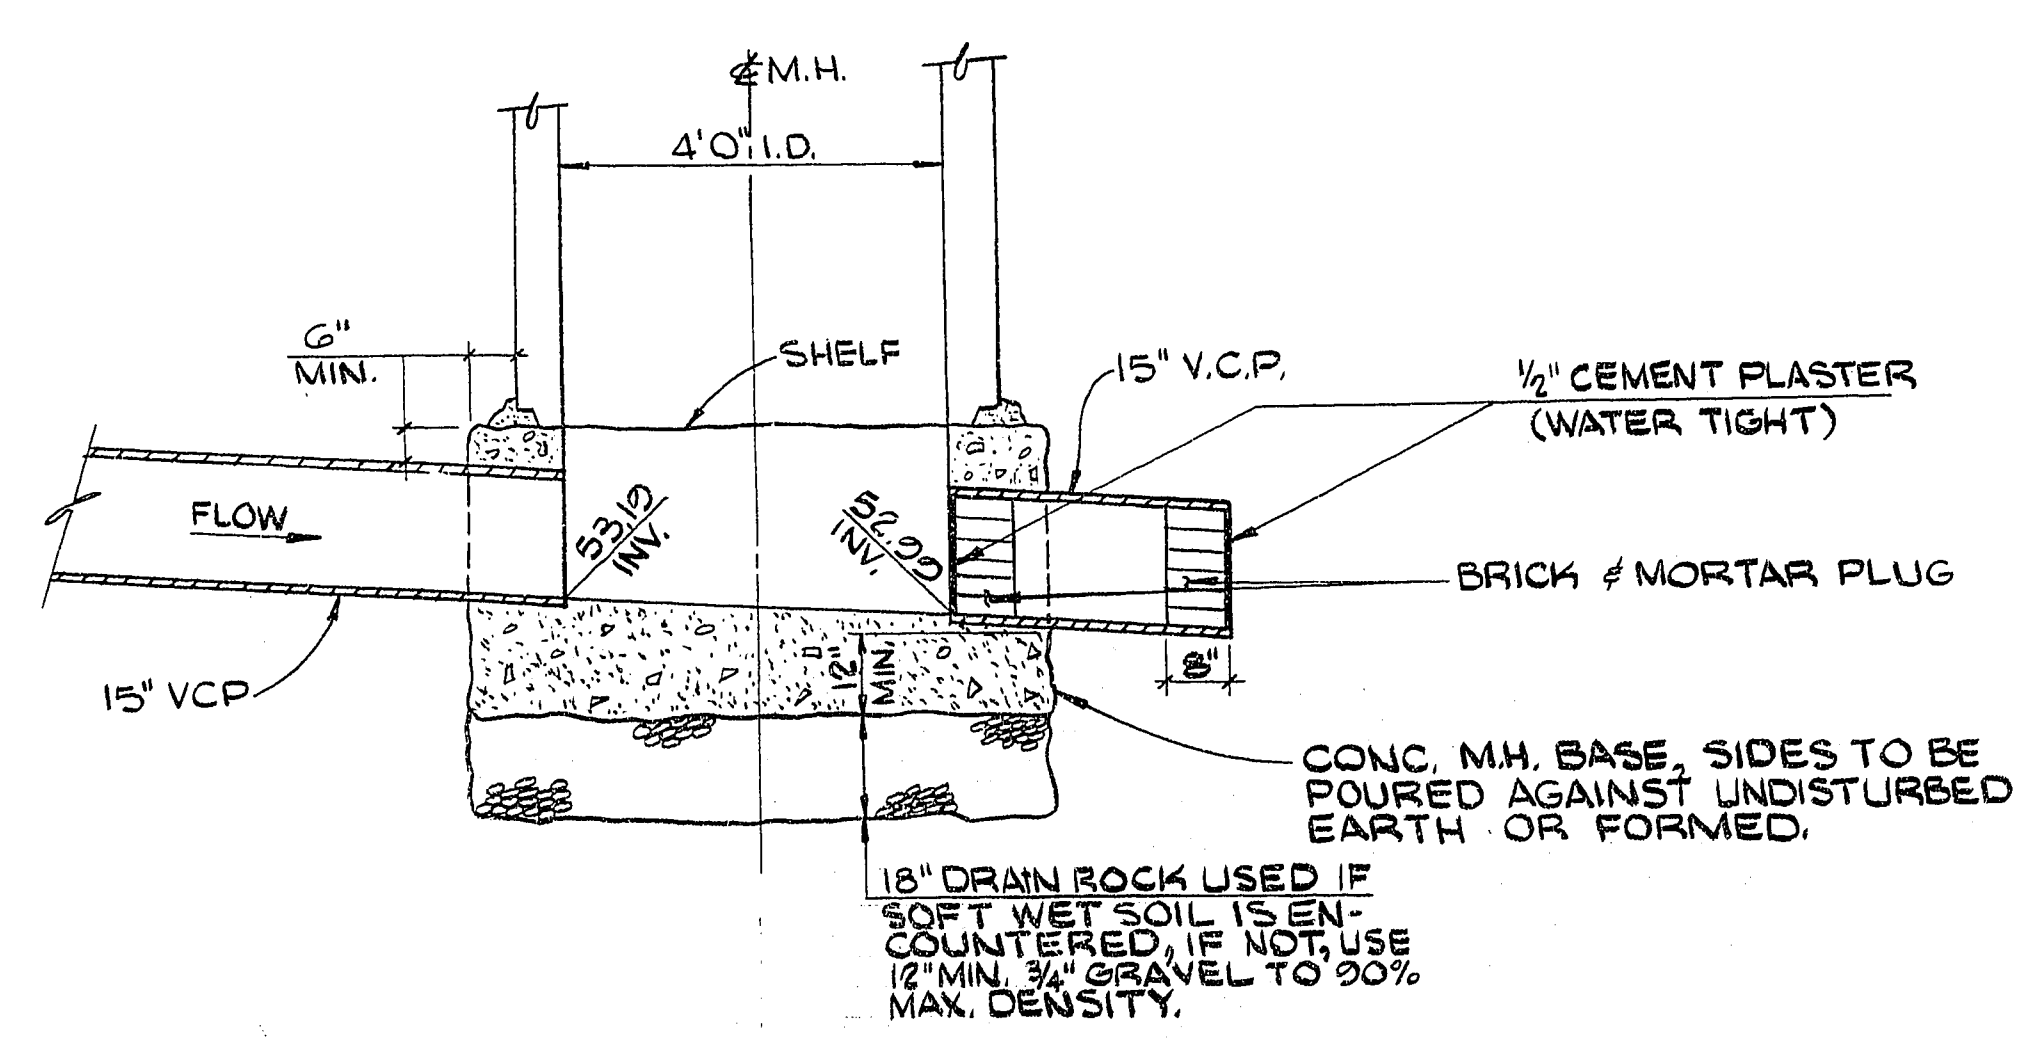
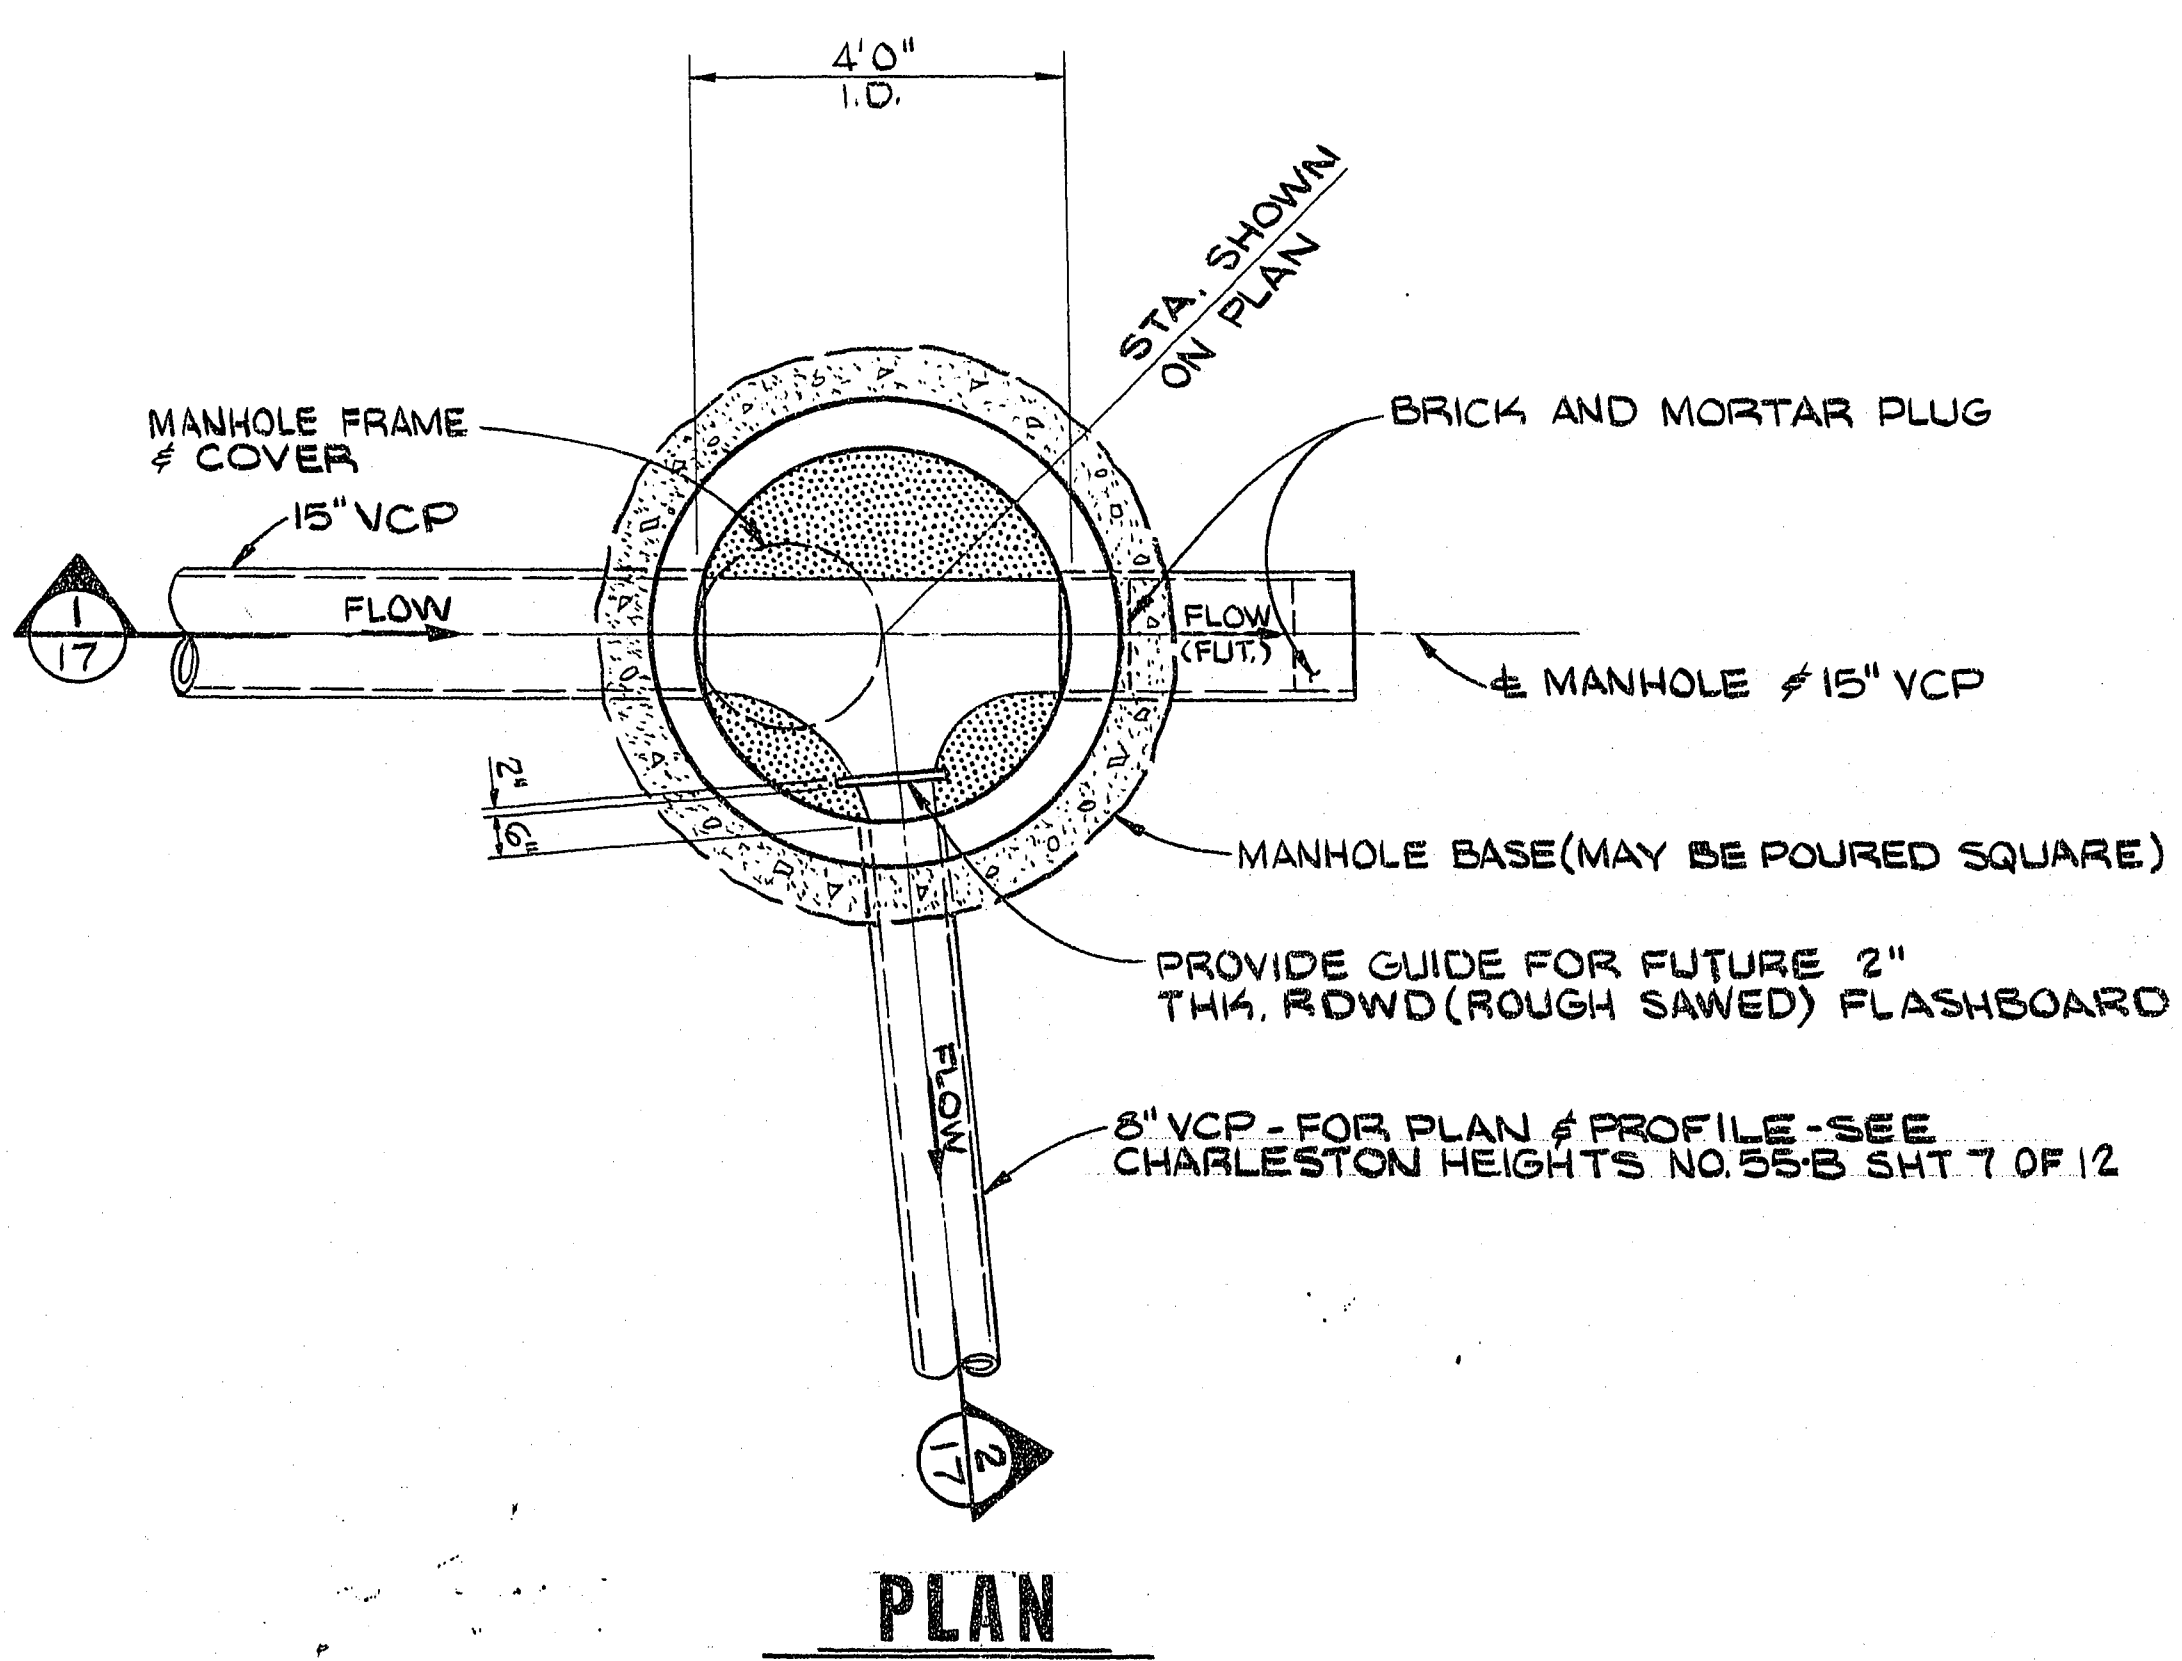


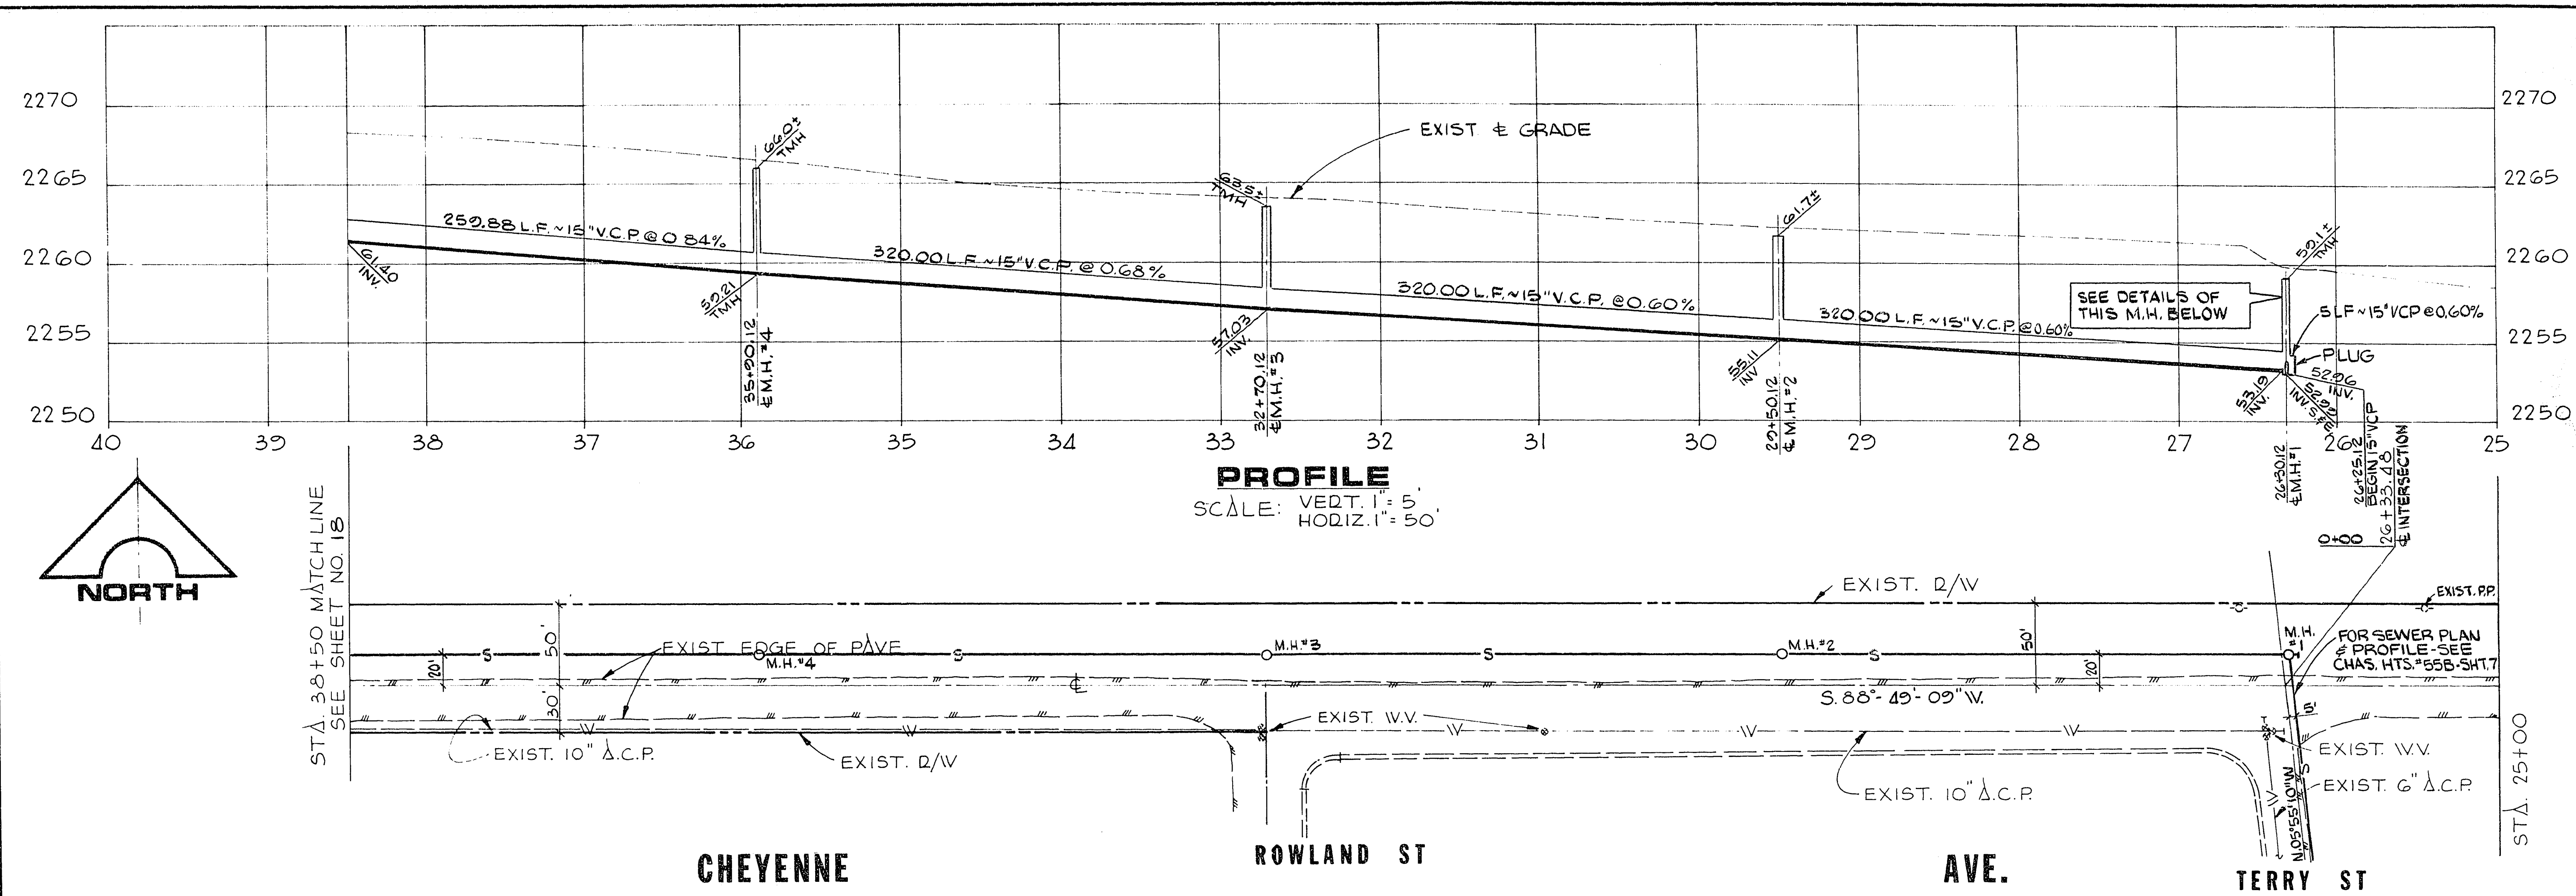

SECTION 1

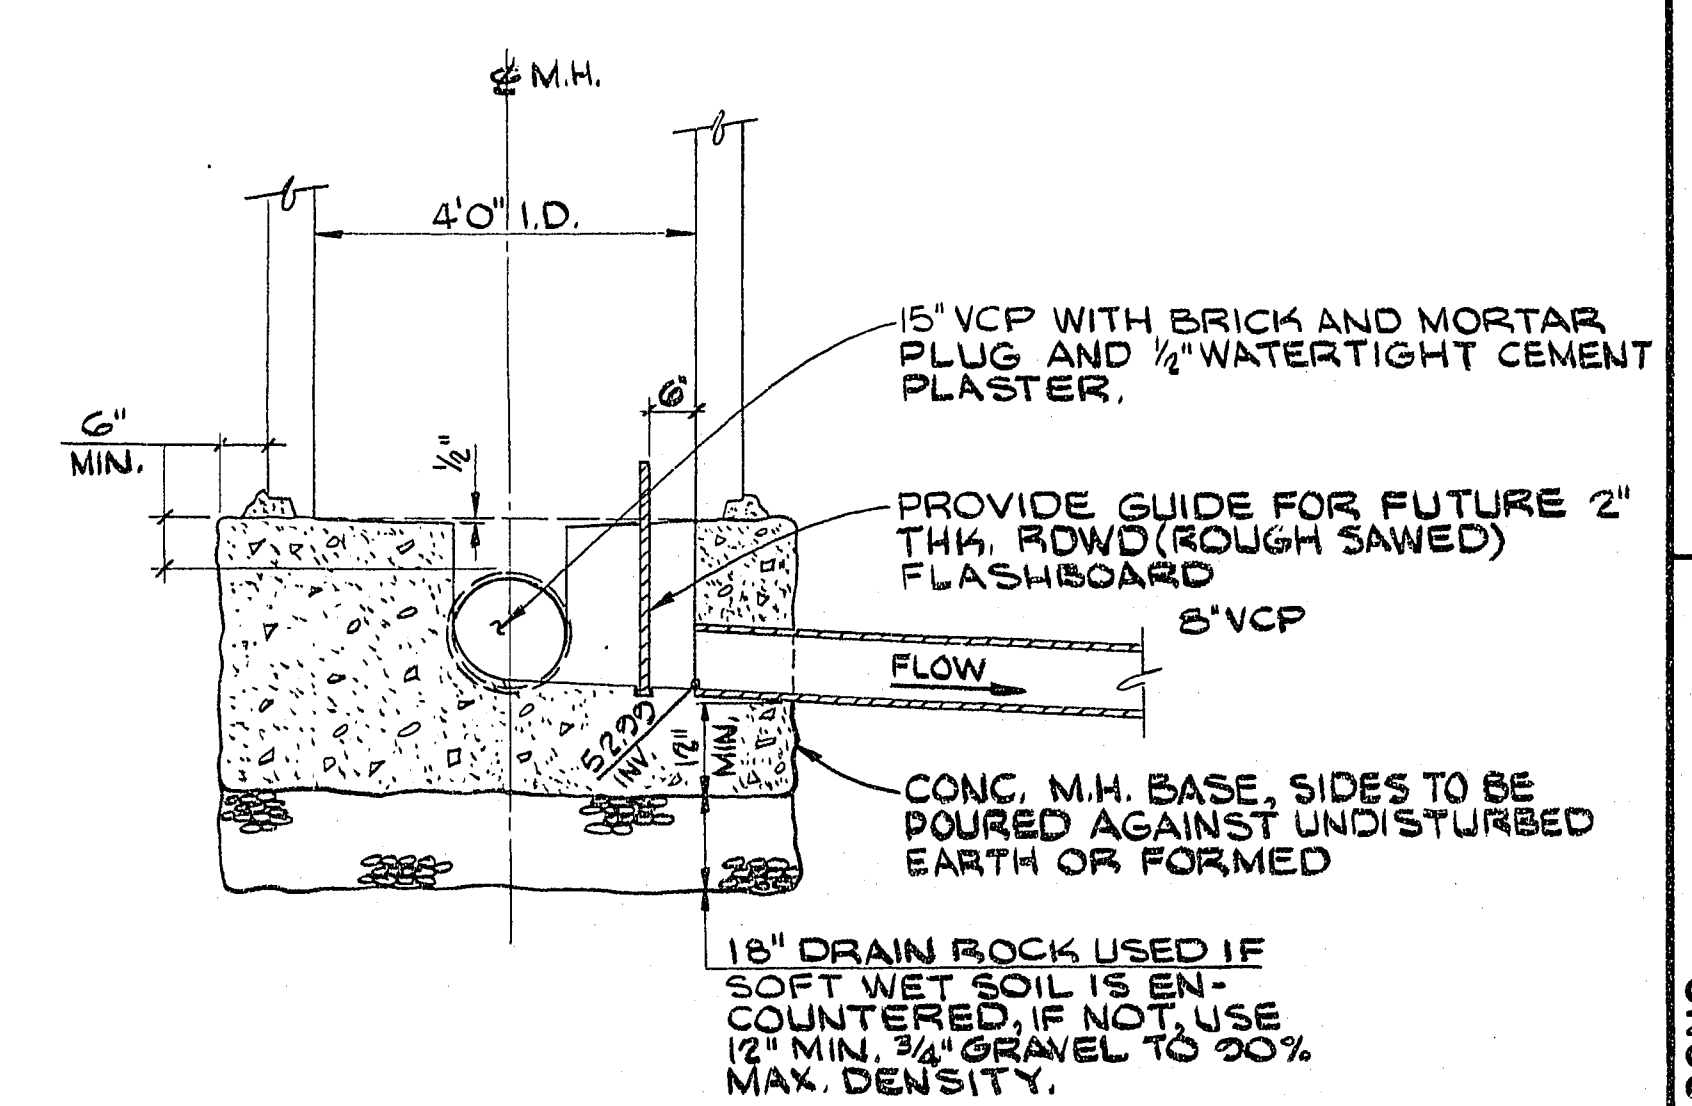

SECTION 2

APPROVALS:

<i>[Signature]</i> C.L.V. ENGINEER	5/22/79 DATE
N/A C.L.V. FIELD OPERATIONS ENGINEER	DATE
<i>[Signature]</i> C.L.V. SANITATION SUPT.	5-22-79 DATE
<i>[Signature]</i> C.L.V. QUALITY CONTROL ENG'R.	5-22-79 DATE

DESCRIPTION	REV	DATE
3194 2/6/79 RE NO. DATE		
G. C. WALLACE Consulting Engineers, Inc. 1100 East Sahara Ave. • Las Vegas, Nevada 89104 • 732-3330		
BECKER & SONS CHARLESTON HEIGHTS — TRACT NO. 57A OFFSITE SEWER & DETAILS		
SHEET 17 OF 23 SHEETS		

433.012

3-79-104057A