



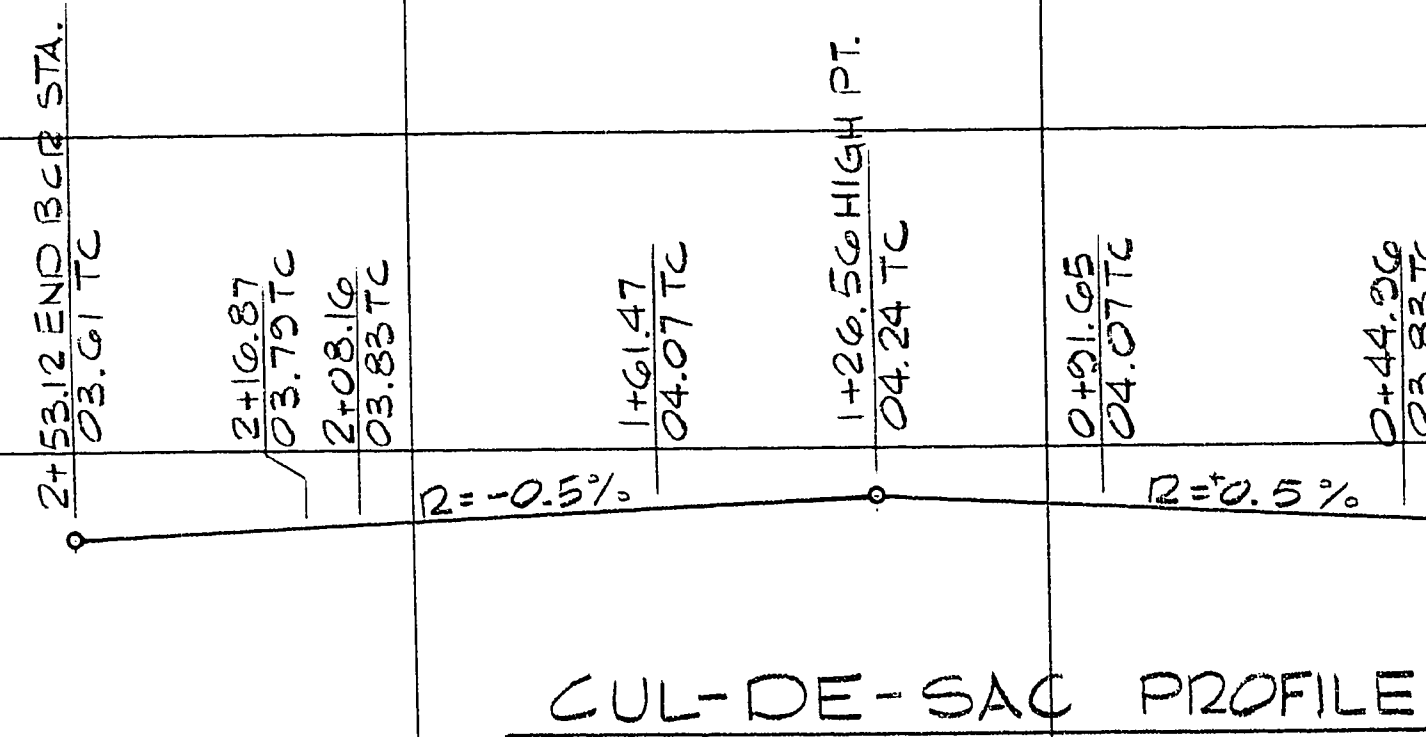

PROFILE
SCALE: HORIZ. 1" = 30'
VERT. 1" = 3'

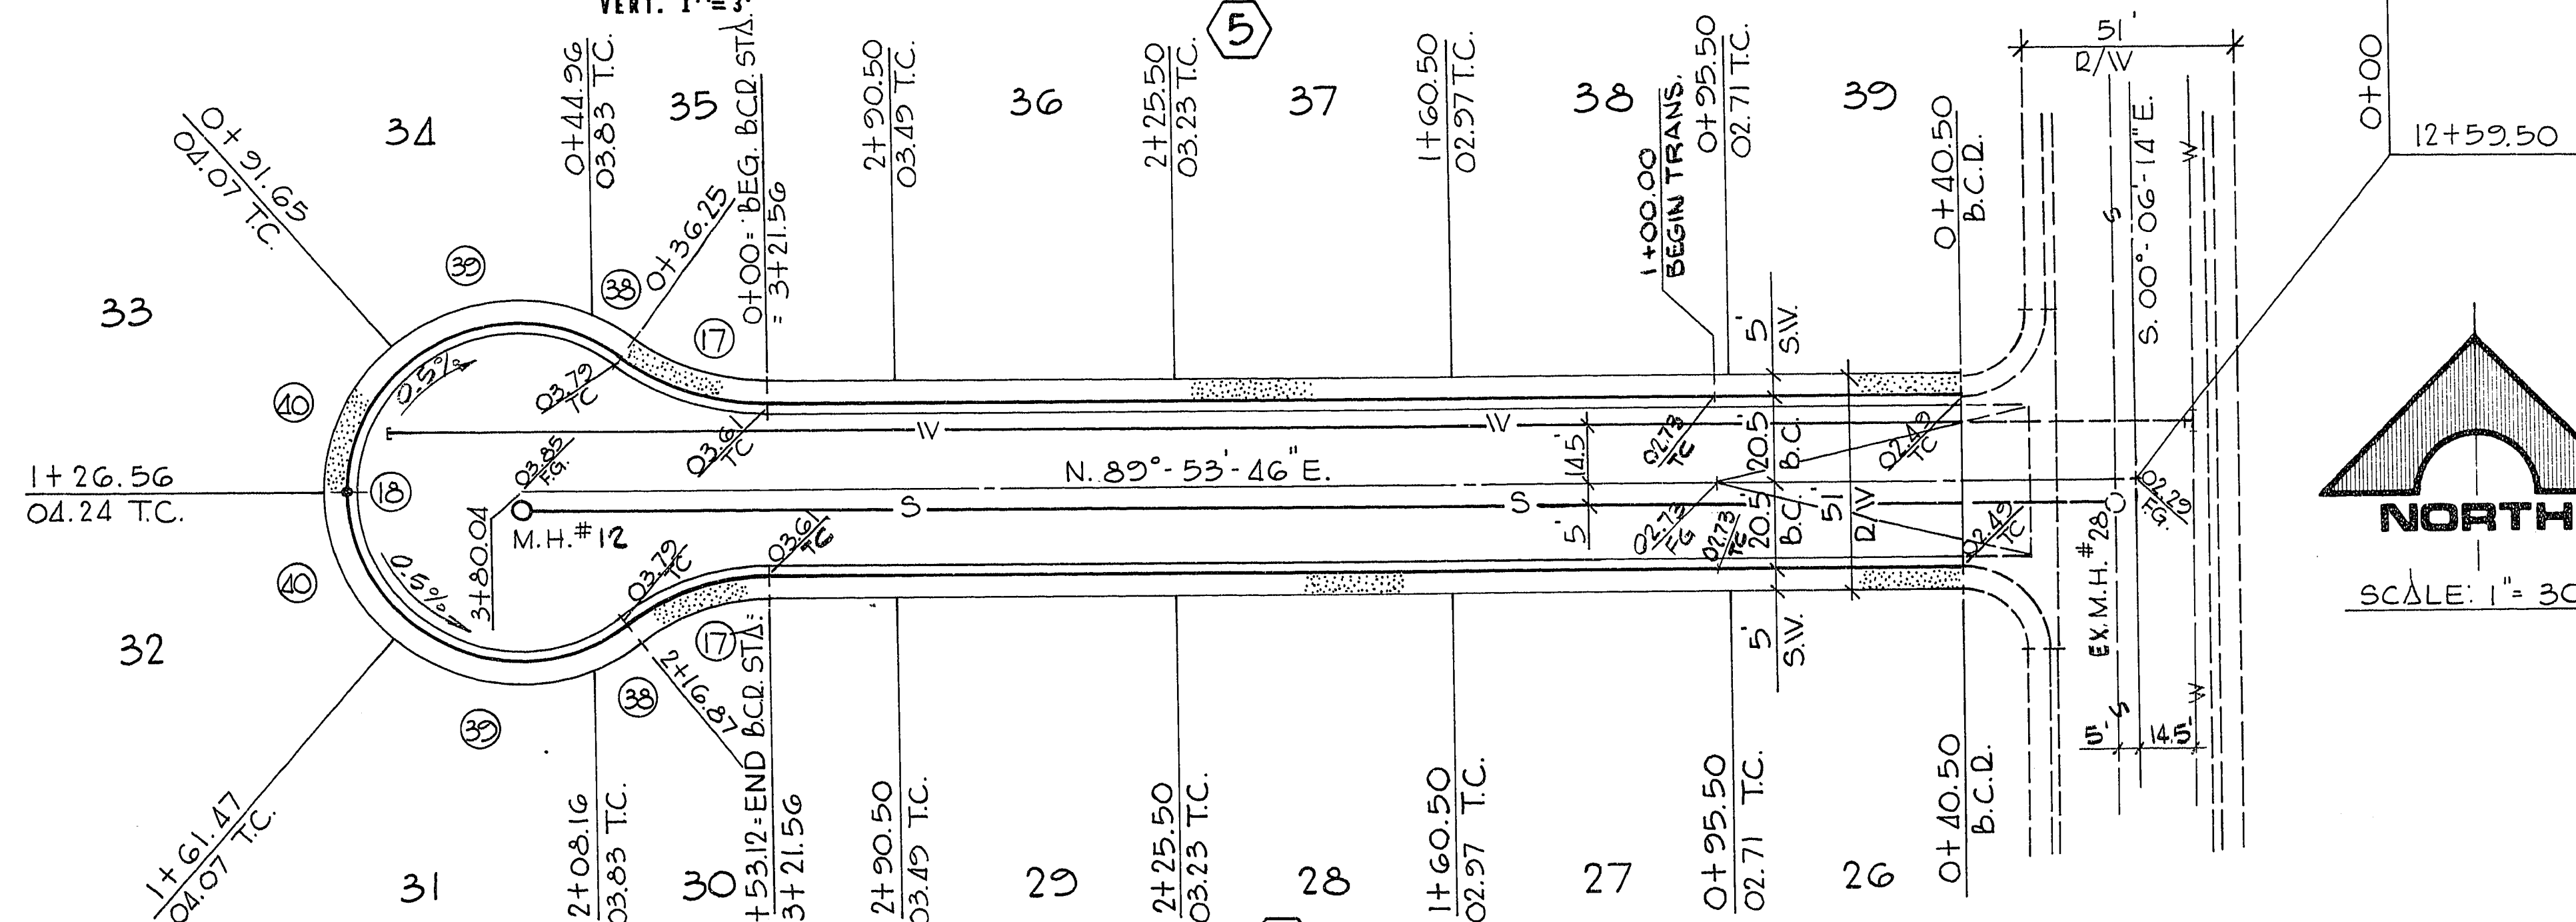

WHITE SHELL CIRCLE

CURVE DATA

NO.	Δ	B.C.D.	L	T
17	37° 45' 38"	55.00'	36.25'	18.81'
18	255° 31' 16"	40.50'	180.62'	—
38	12° 15' 31"	40.50'	8.71'	4.37'
39	66° 05' 06"	40.50'	46.69'	26.33'
40	49° 23' 01"	40.50'	34.91'	18.62'


APPROVALS:

C.L.V. ENGINEER [Signature] DATE 7/24/79
C.L.V. FIELD OPERATIONS ENG'D. [Signature] DATE 7/22/79
C.L.V. TRAFFIC ENGINEER [Signature] DATE 7/18/79
C.L.V. SANITATION SUPT. [Signature] DATE 7-18-79
C.L.V. QUALITY CONTROL ENG'D. [Signature] DATE 7-22-79

BECKER & SONS
CHARLESTON HEIGHTS TRACT NO. 56A
WHITE SHELL CIRCLE

SHEET
15
OF 23 SHEETS

G.C. WALLACE
Consulting Engineers, Inc.
1100 East Sahara Ave. • Las Vegas, Nevada 89104 • 732-3330

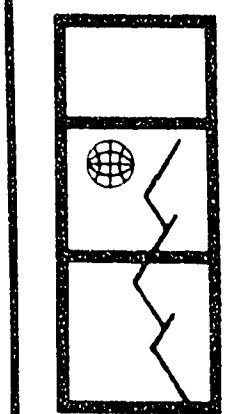

REV	DATE	DESCRIPTION
1	7/18/79	DATE
2	7/22/79	DATE
3	7/24/79	DATE