
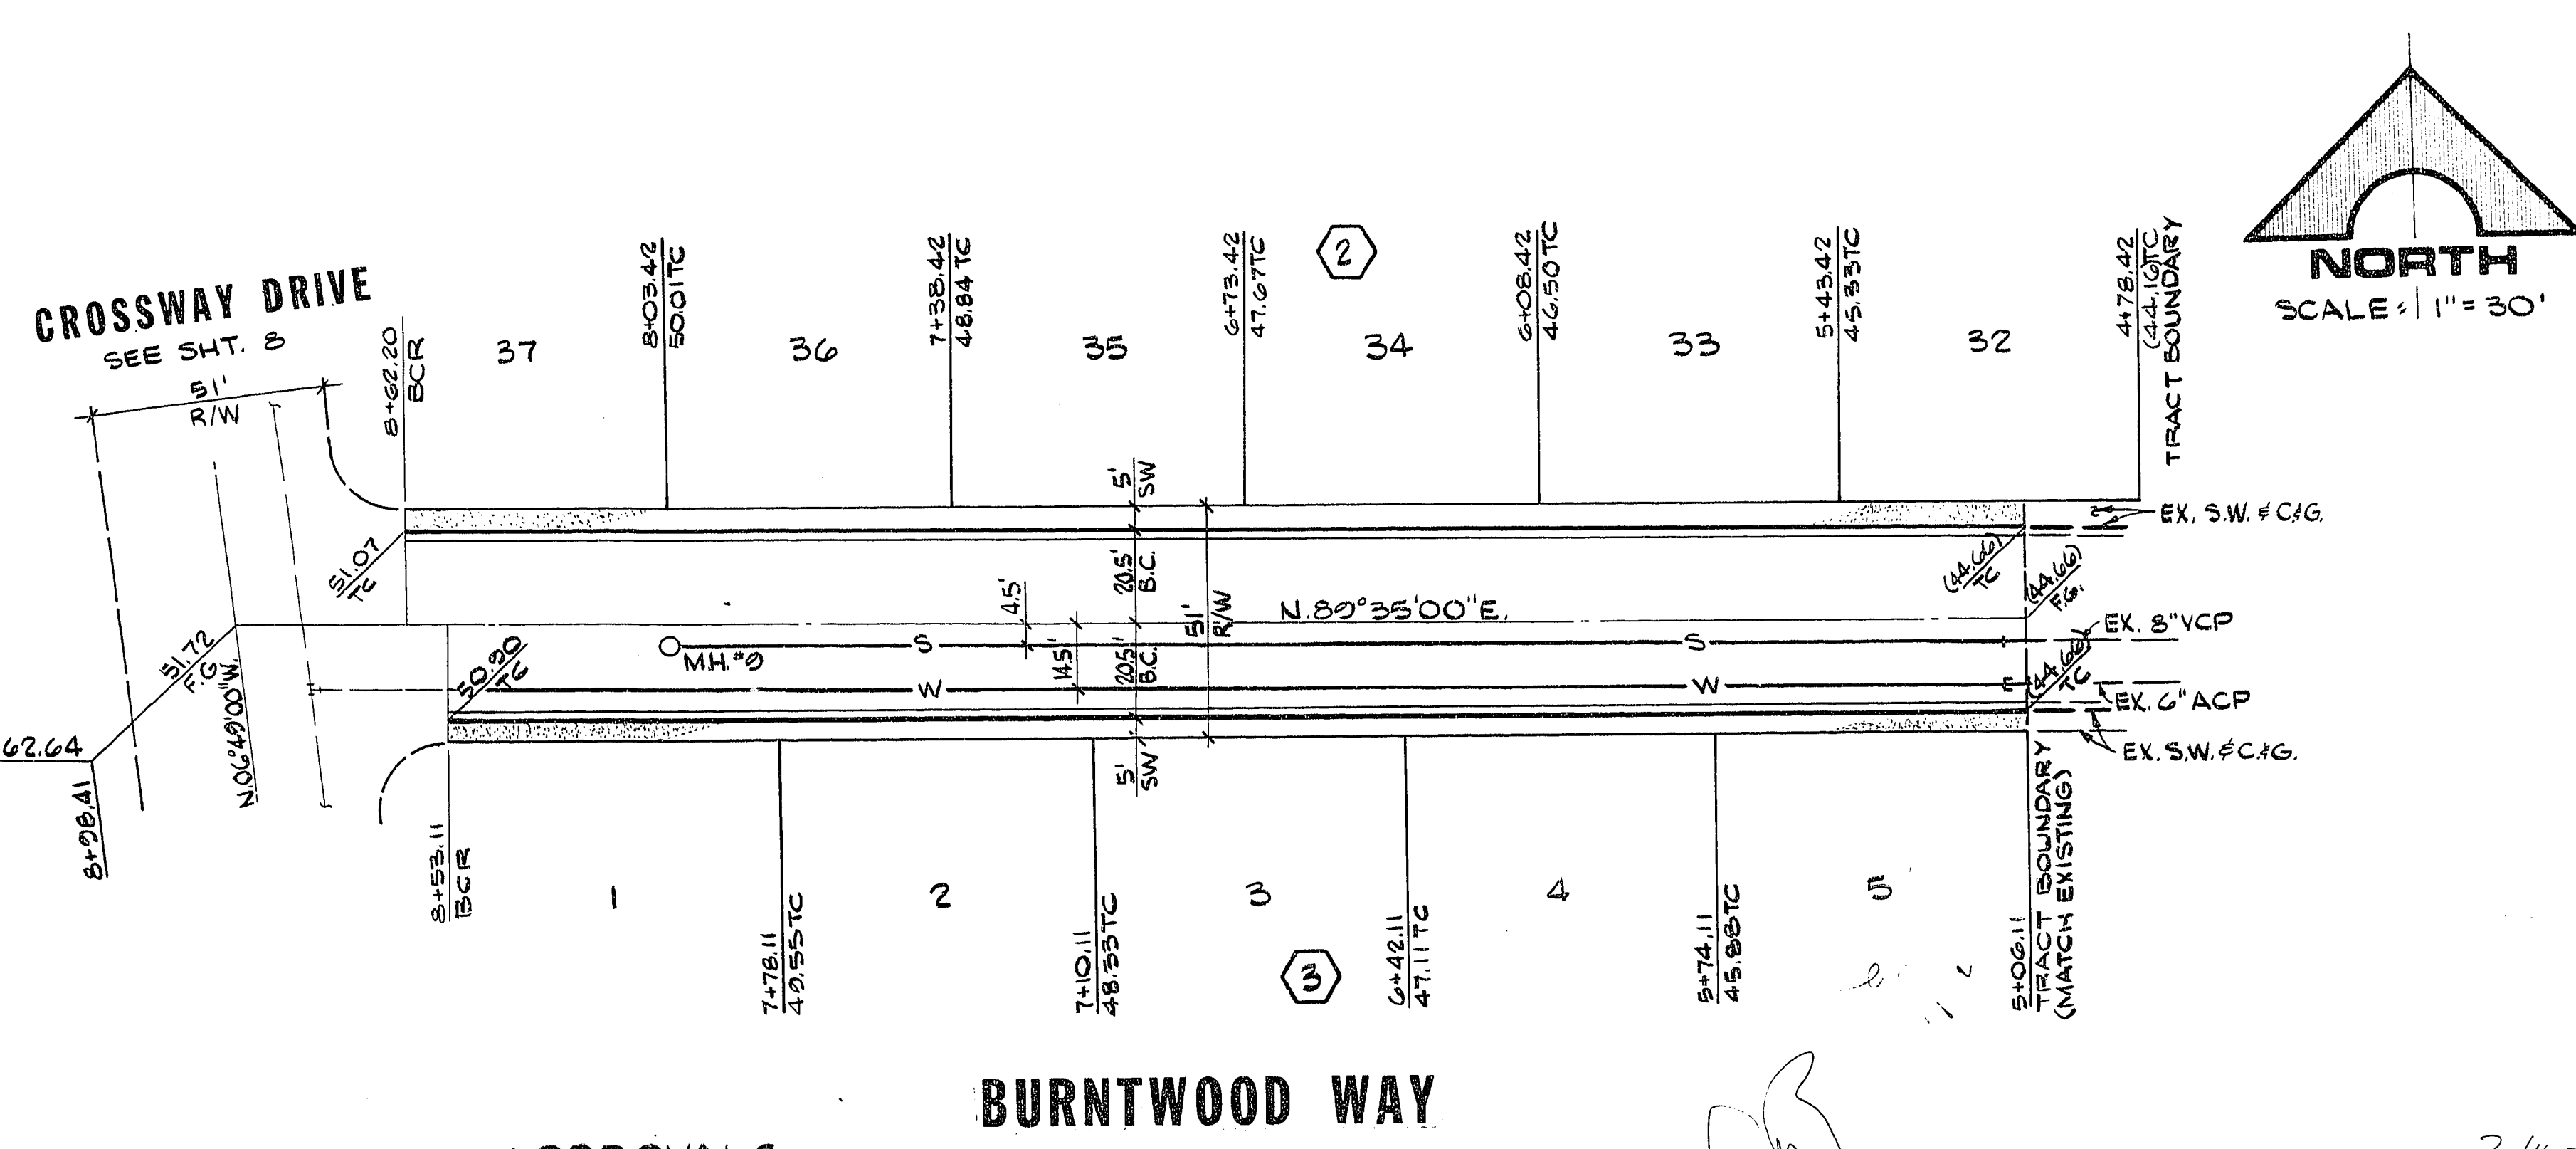
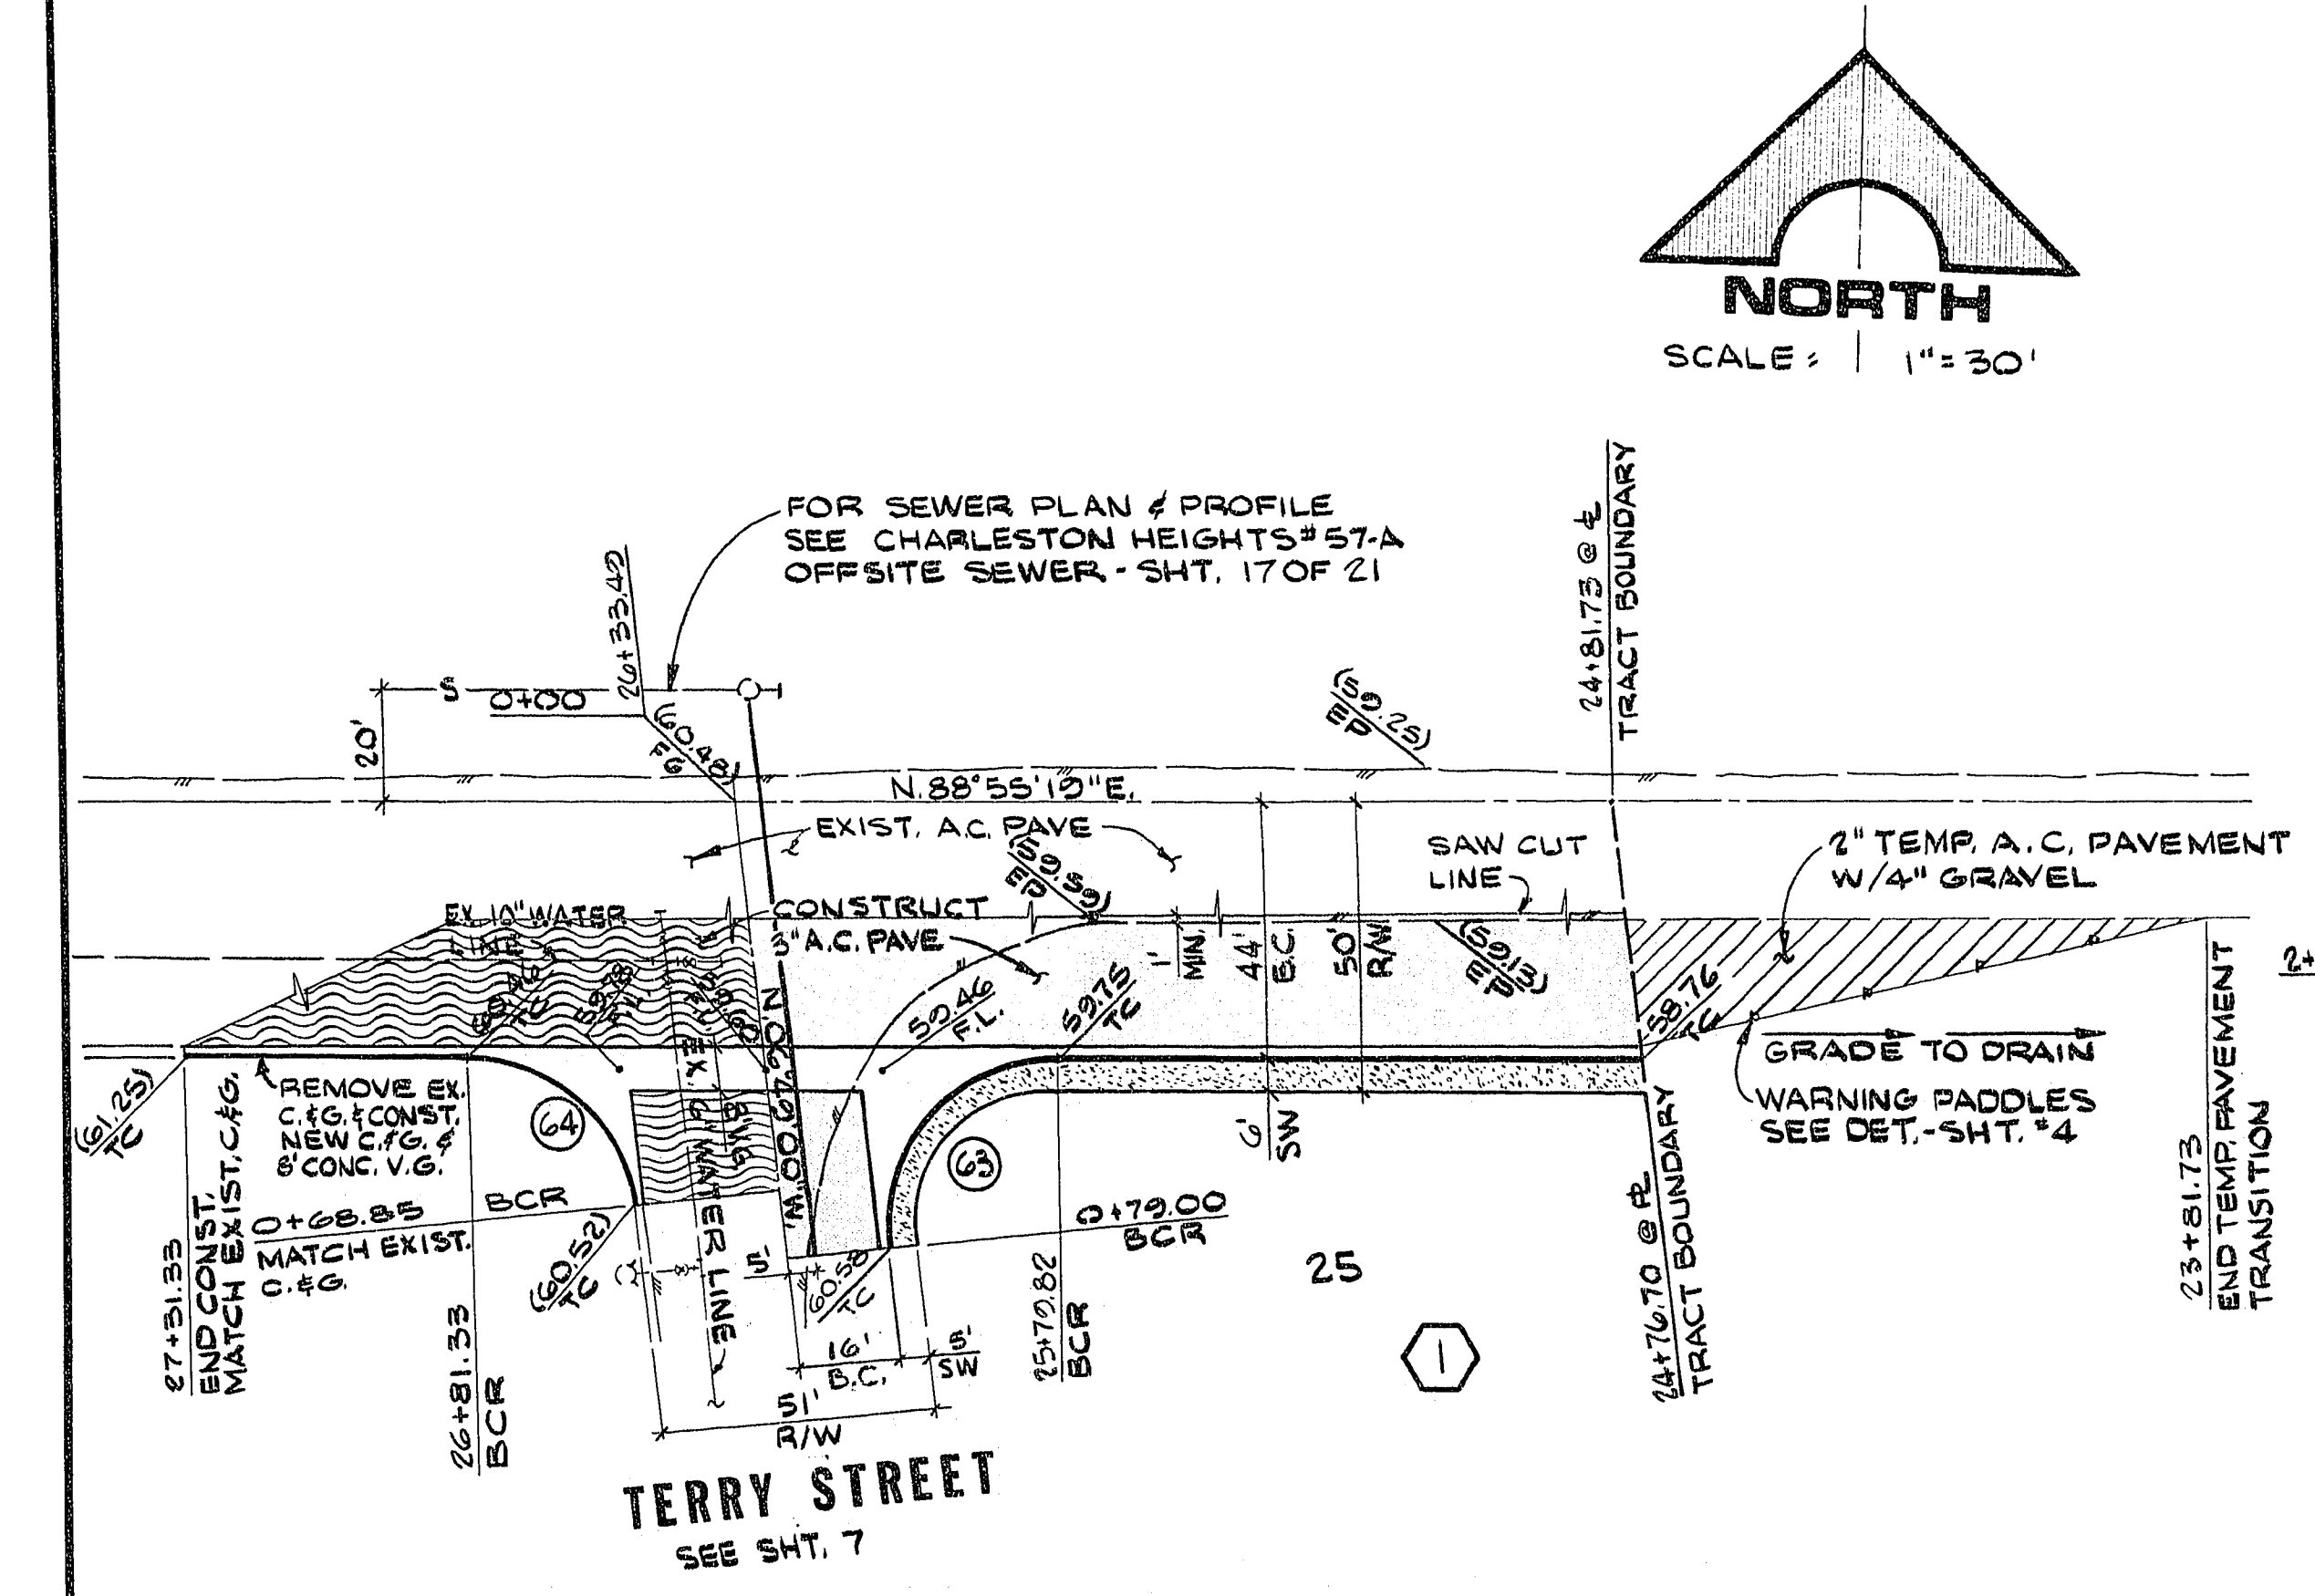


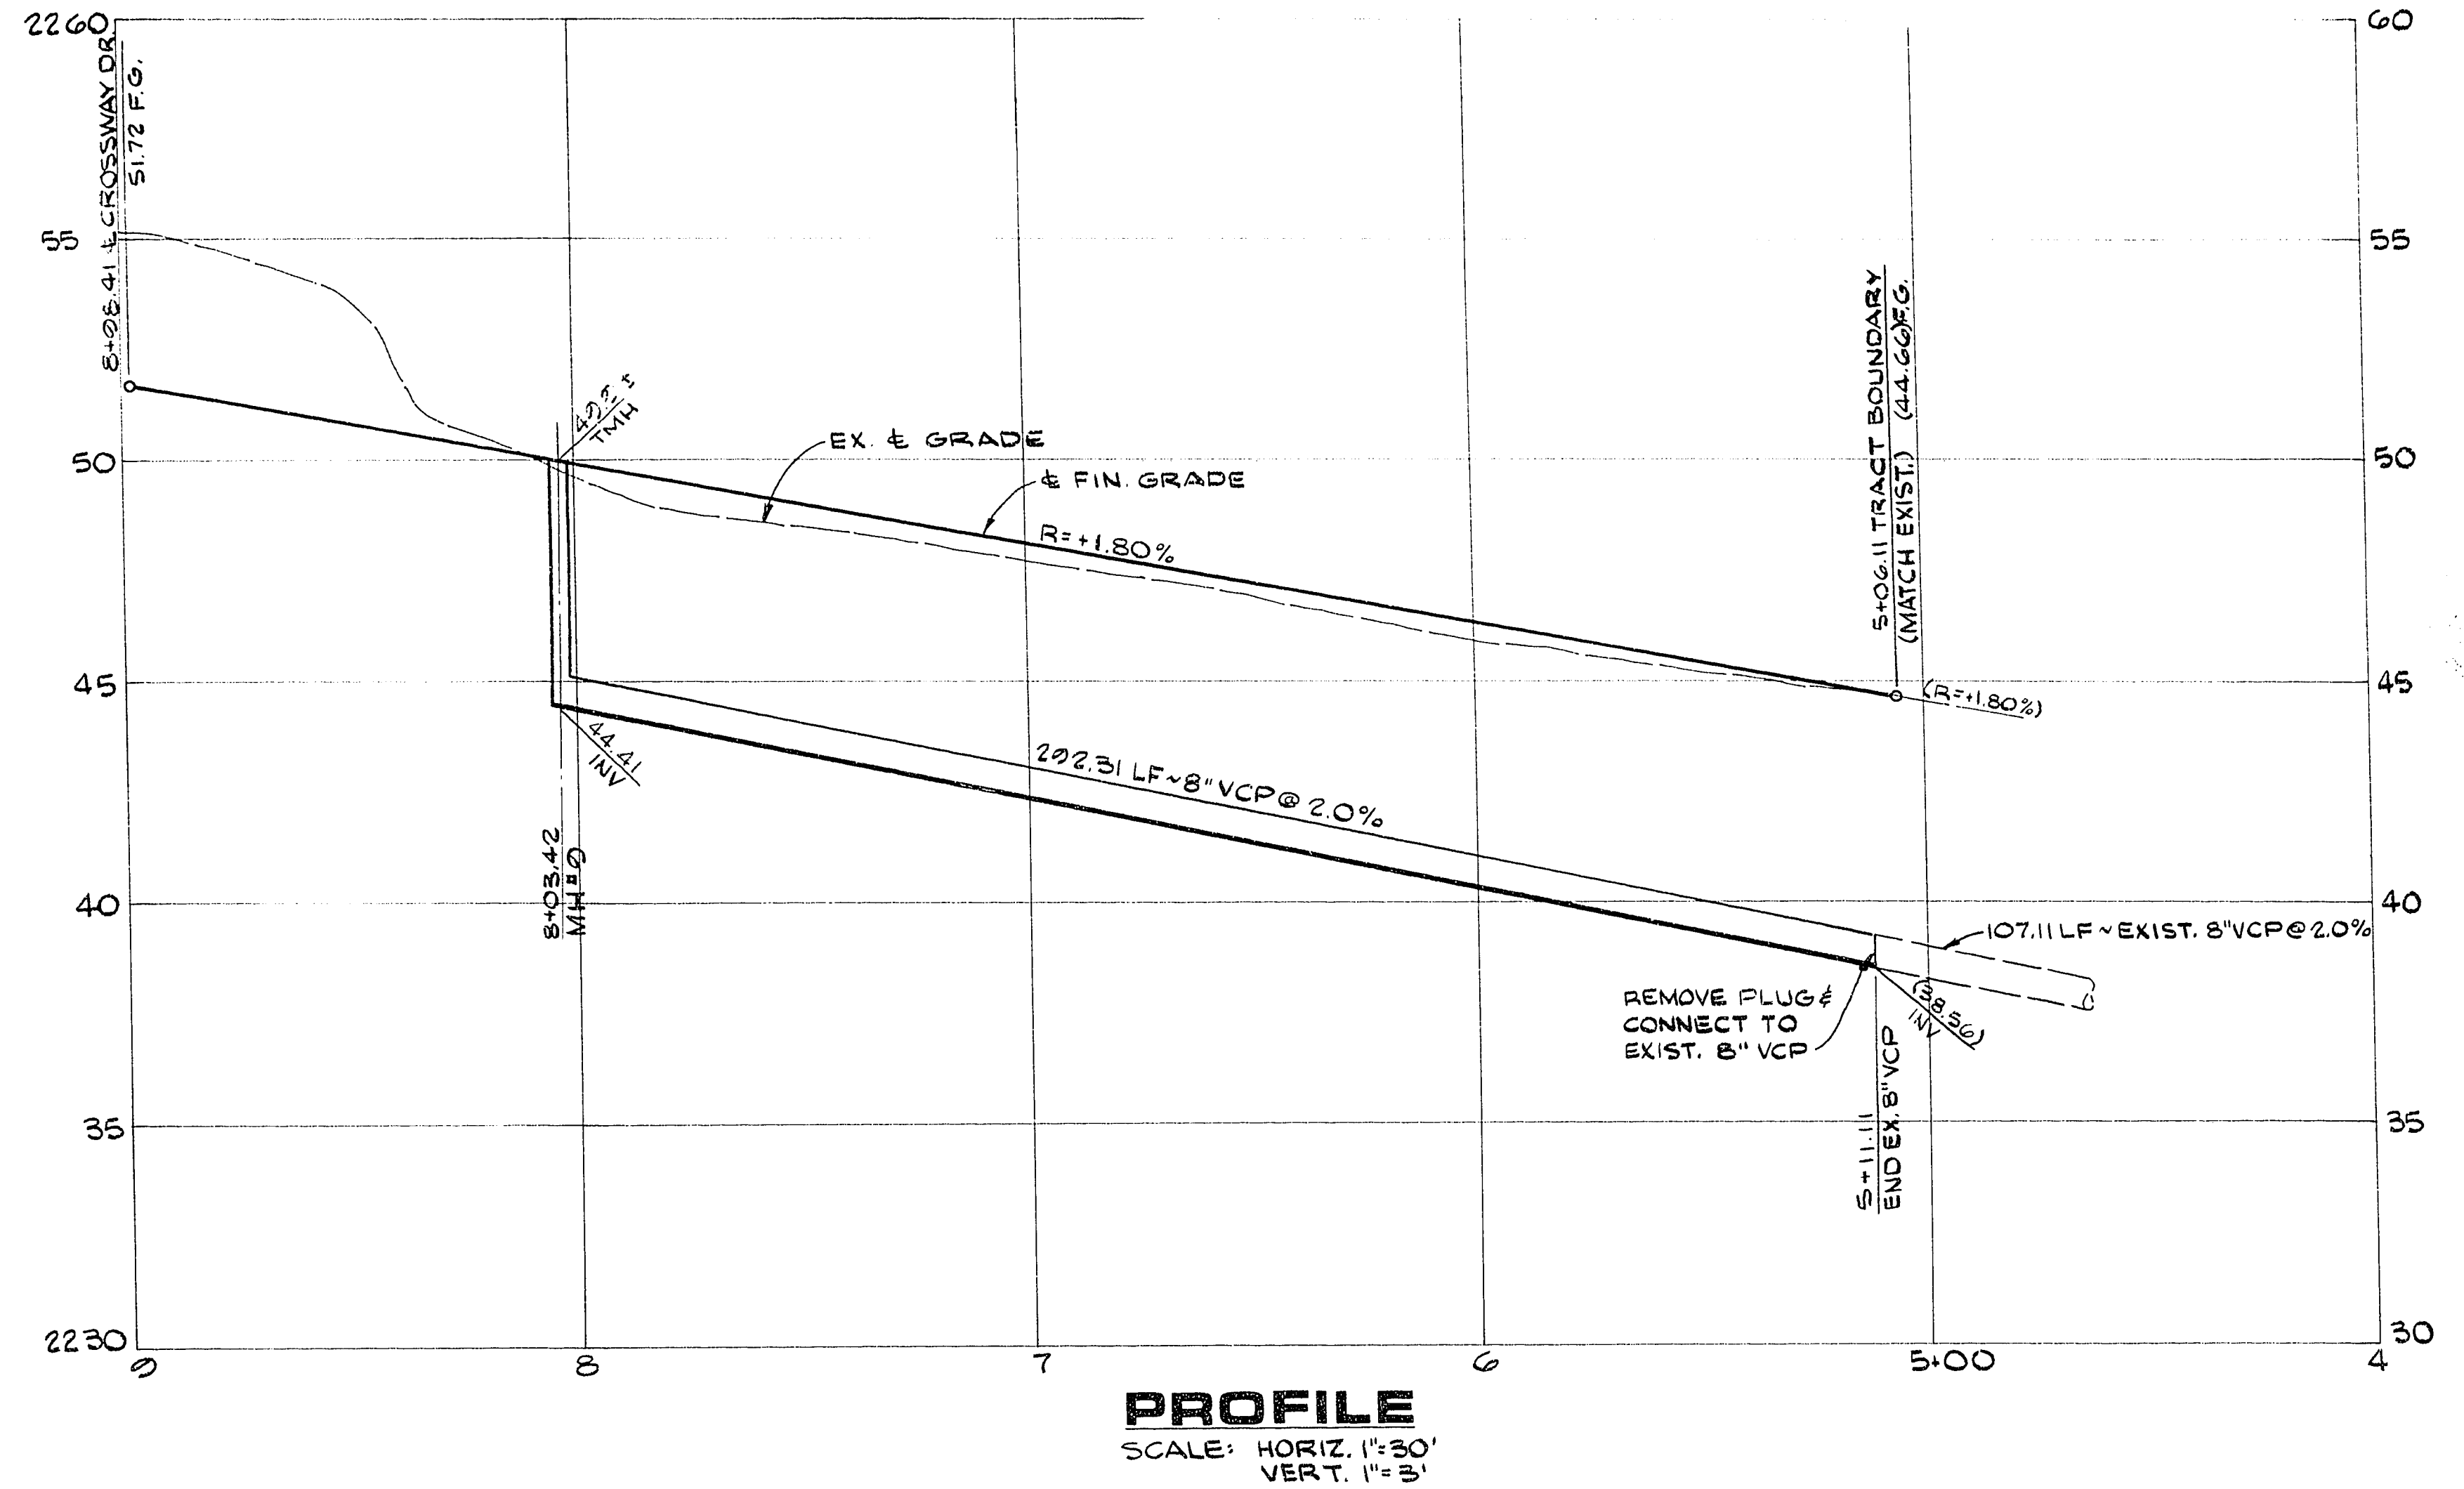

CURVE DATA

NO.	Δ	B.C.R.	L	T
63	95°44'13"	30.00'	50.13'	33.17'
64	84°15'41"	30.00'	44.12'	27.14'

APPROVALS:

C.L.V. ENGINEER
C.L.V. FIELD OPERATIONS ENGINEER

C.L.V. TRAFFIC ENGINEER
C.L.V. SANITATION Supt.
C.L.V. QUALITY CONTROL ENG'R.

G. C. WALLACE
Consulting Engineers, Inc.
1100 East Sahara Ave. • Las Vegas, Nevada 89104 • 732-3330

BECKER & SONS
CHARLESTON HEIGHTS — TRACT NO. 55-B
BURNWOOD WAY & CHEYENNE AVE.

SHEET **6** OF 12 SHEETS