




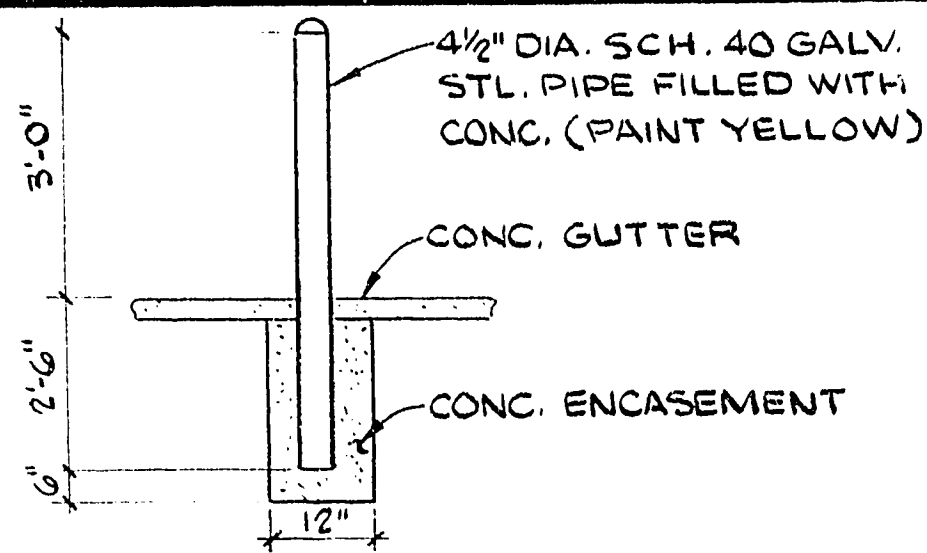


GUARD POST DETAIL

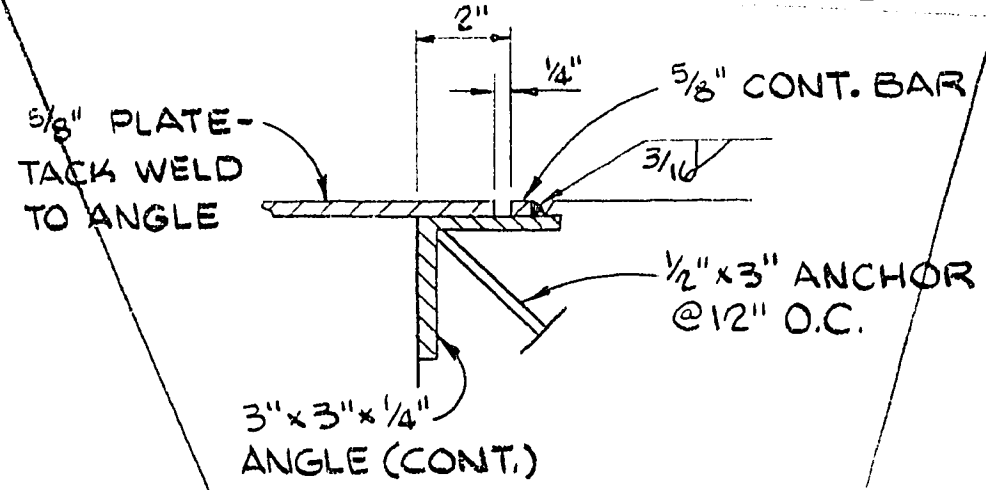


DETAIL B

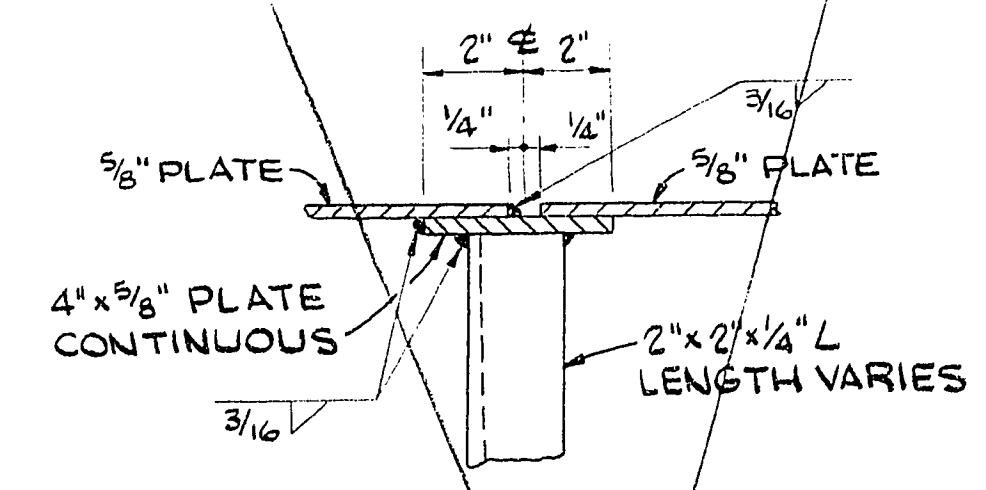


DETAIL A

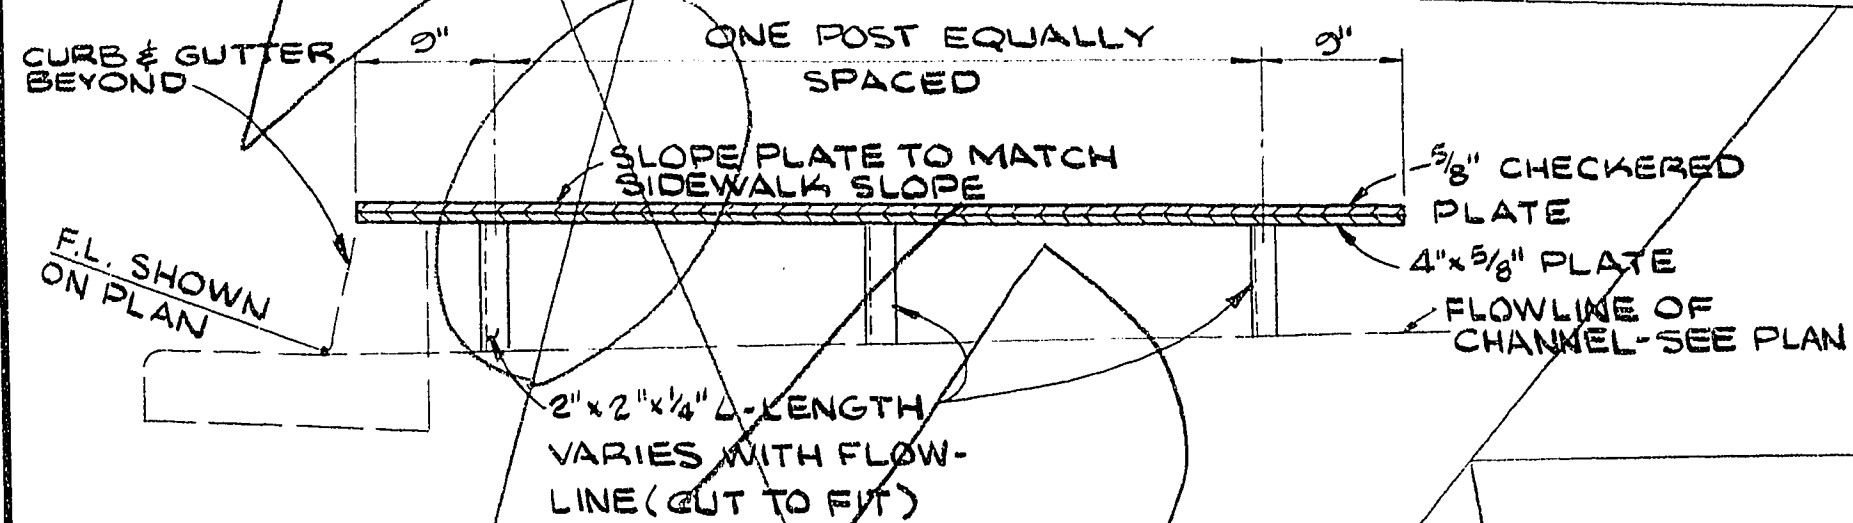

SECTION 2

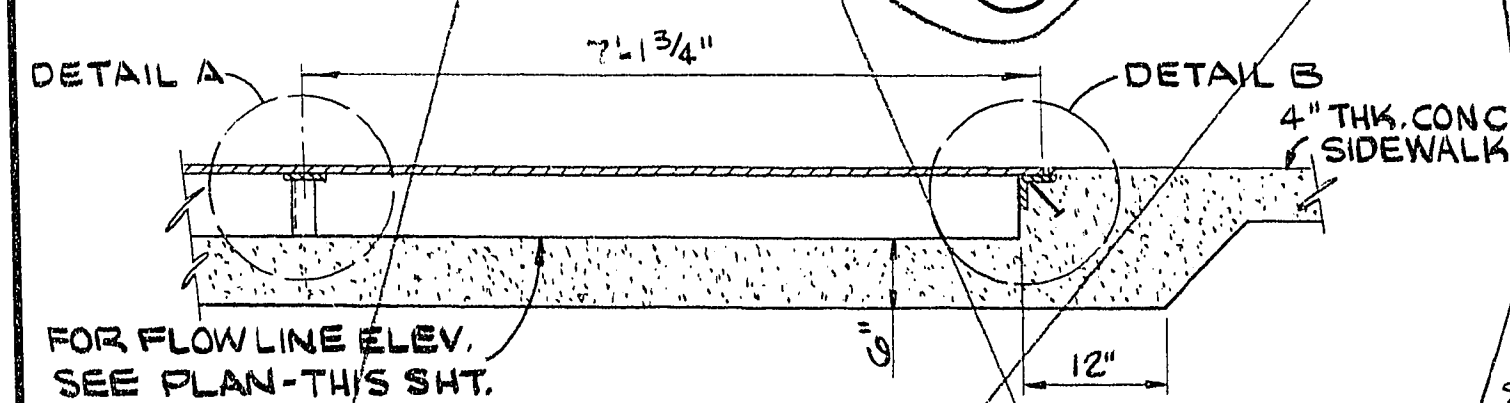


SECTION 1

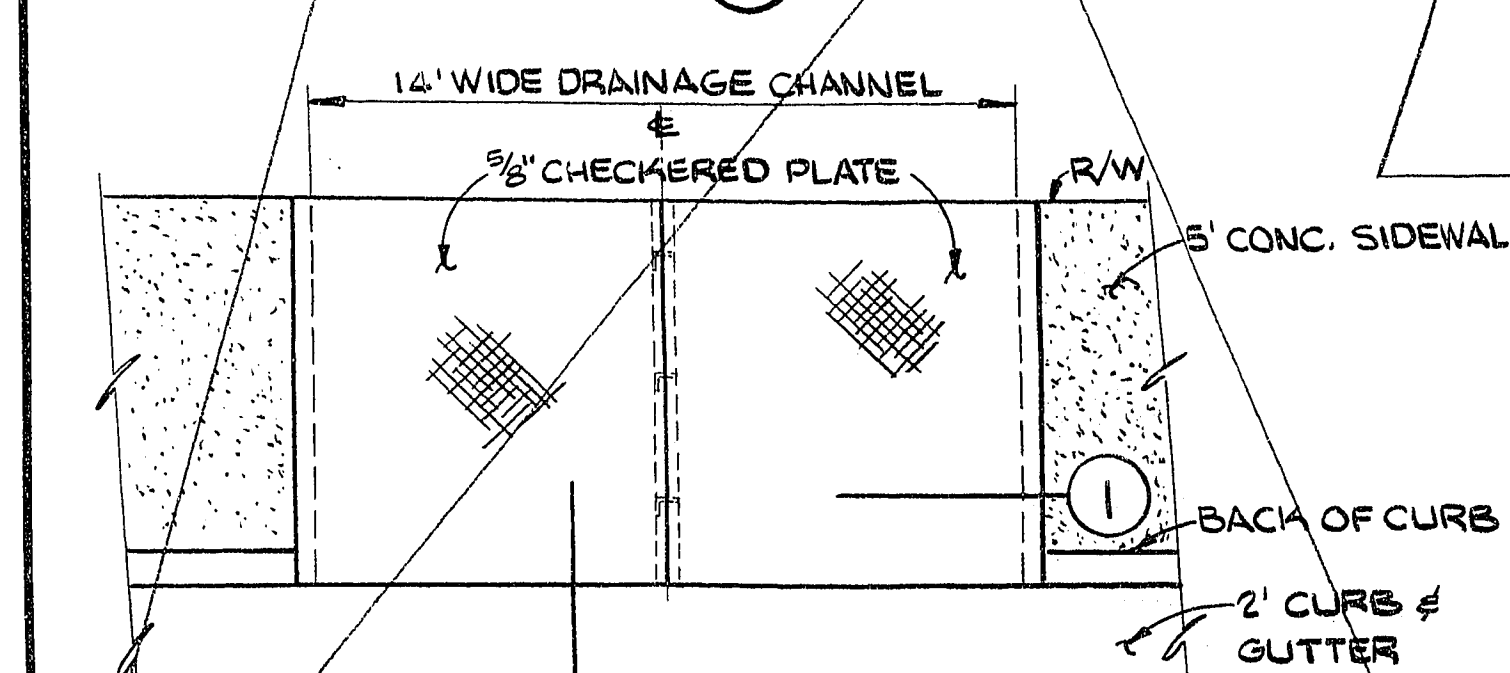


PLAN

STEEL PLATE DETAIL

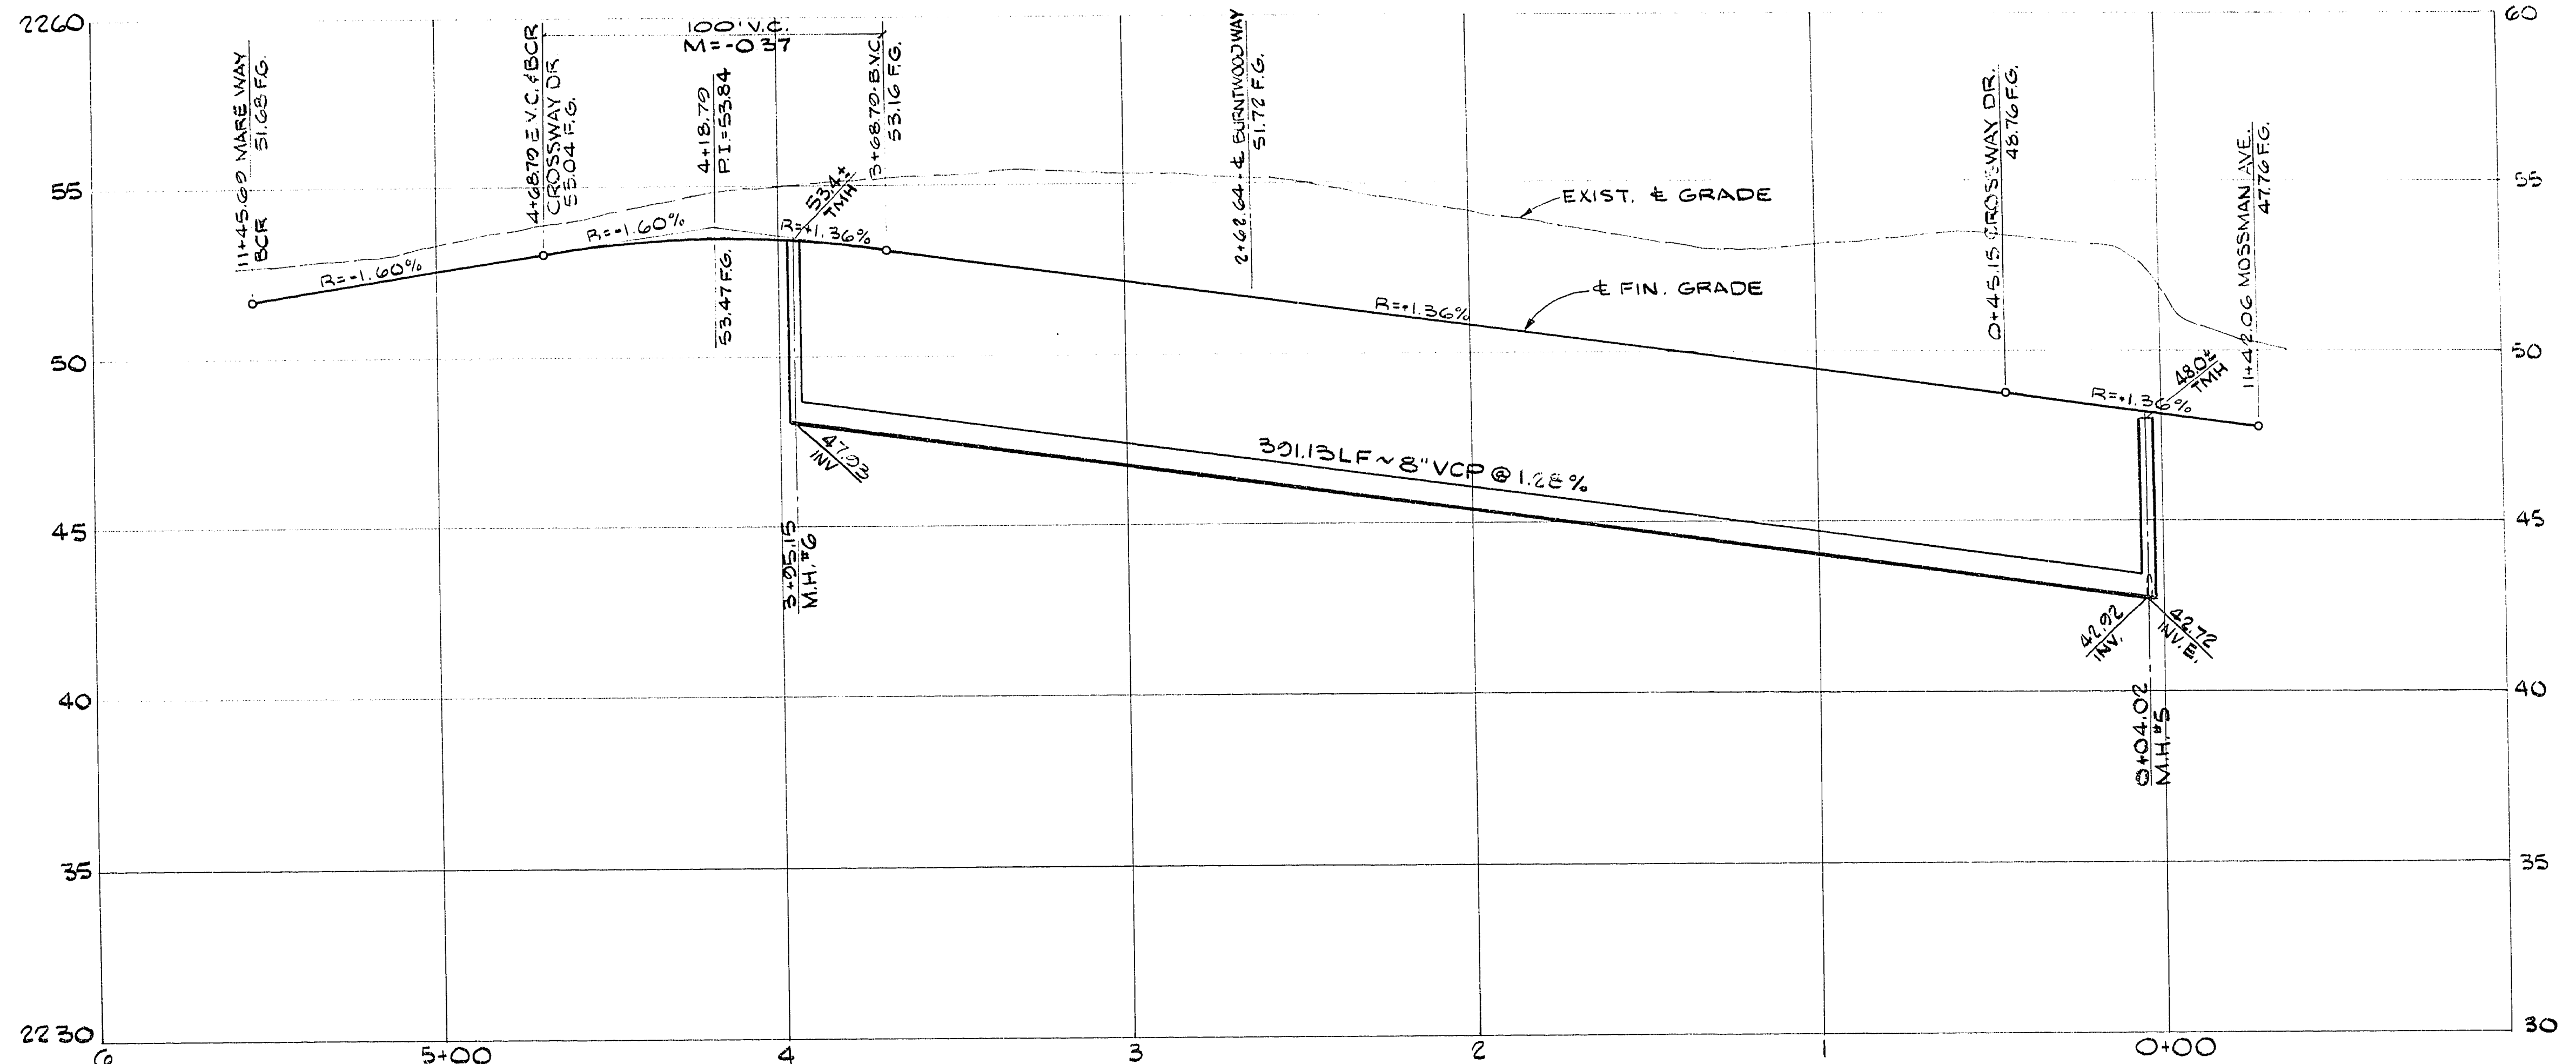


PROFILE

SCALE: HORIZ. 1"=30'
VERT. 1"=3'

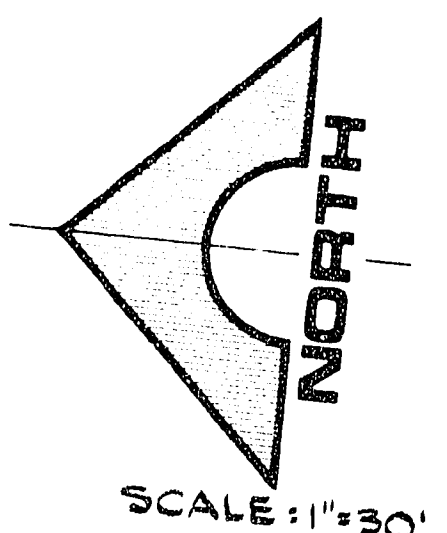

SCALE: 1"=30'

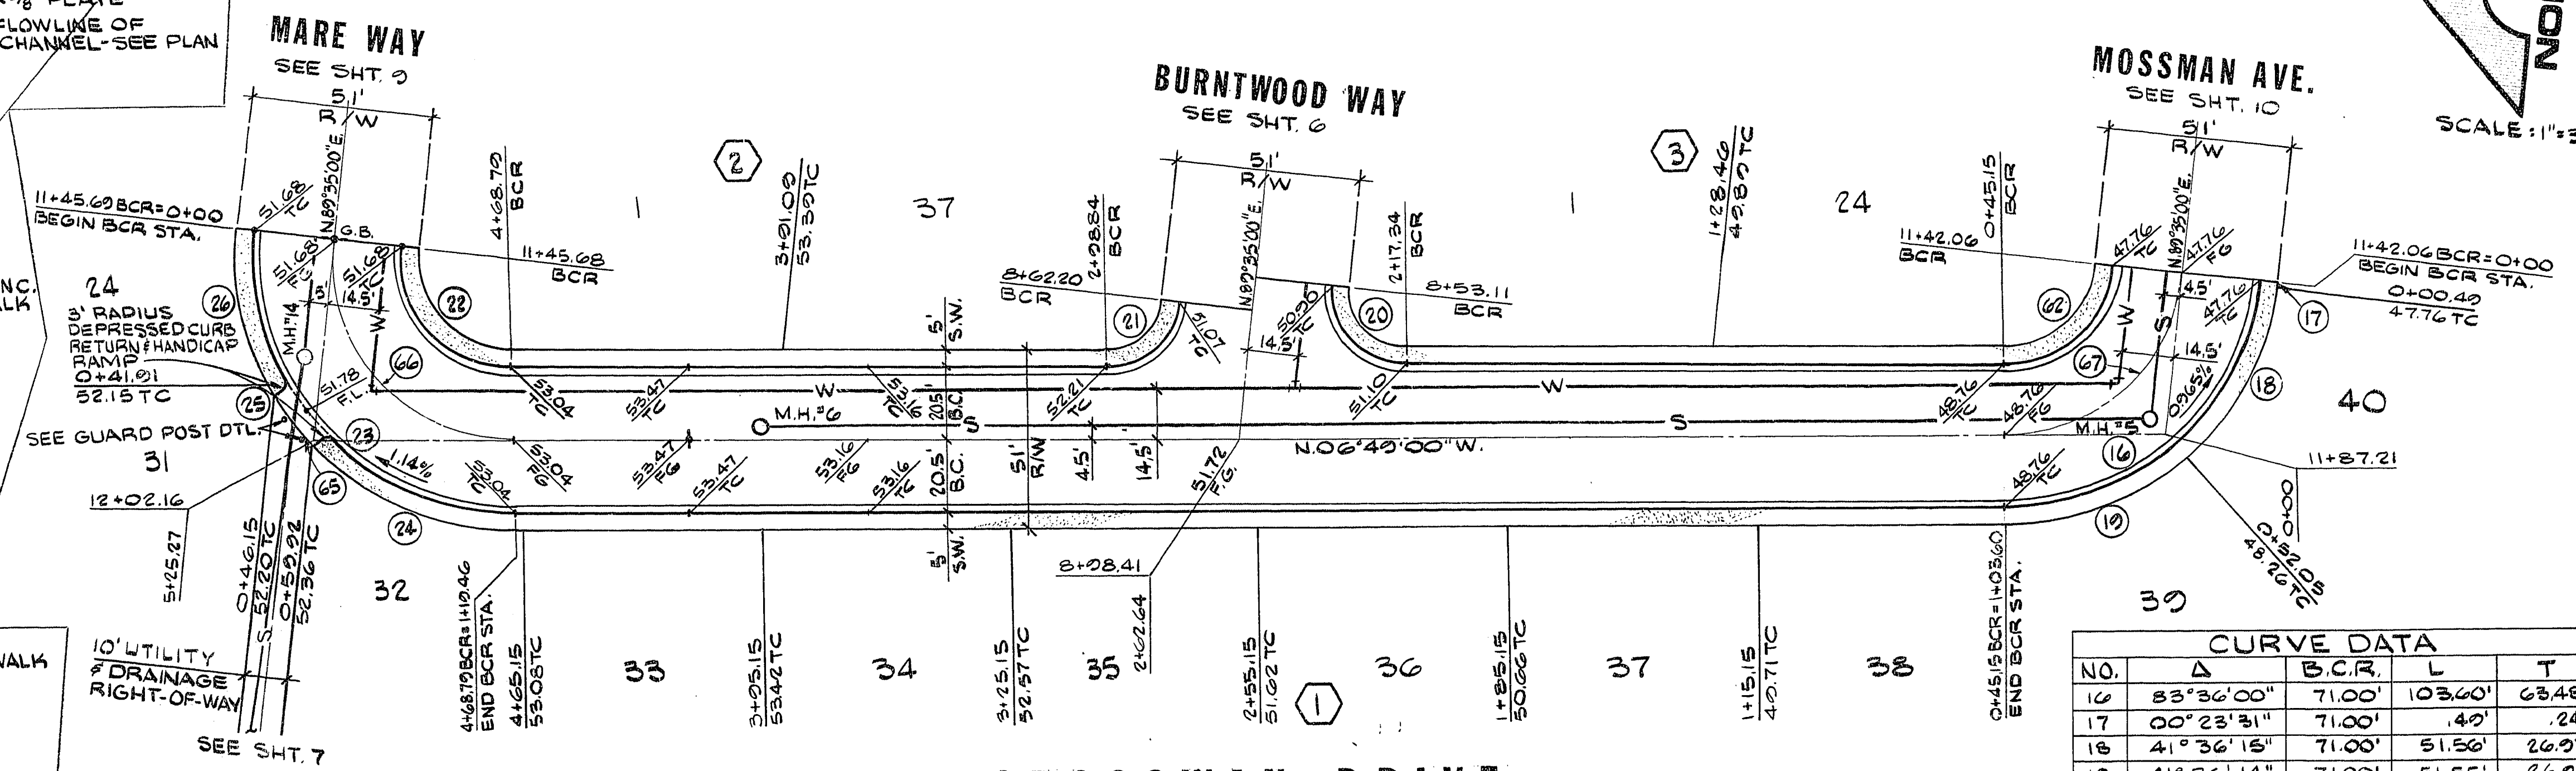

CROSSWAY DRIVE

APPROVALS:

CLV. ENGINEER

CLV. FIELD OPERATIONS ENGINEER


CLV. TRAFFIC ENGINEER

CLV. SANITATION SUPT.

CLV. QUALITY CONTROL ENG'R.

NO.	Δ	BCR	L	T
16	83°36'00"	71.00'	103.40'	63.48'
17	00°23'31"	71.00'	4.40'	24.24'
18	41°36'15"	71.00'	51.55'	26.97'
19	41°36'14"	71.00'	51.55'	26.97'
20	26°24'00"	20.00'	33.65'	22.37'
21	83°36'00"	20.00'	20.18'	17.85'
22	26°24'00"	30.00'	50.47'	33.55'
23	26°24'00"	71.00'	112.46'	72.41'
24	48°02'31"	71.00'	50.53'	31.64'
25	03°25'27"	71.00'	4.24'	2.12'
26	33°40'16"	71.00'	41.20'	21.59'
27	83°36'00"	30.00'	43.77'	26.82'
28	11°06'46"	71.00'	13.77'	6.20'
29	26°24'00"	50.50'	84.97'	56.45'
30	83°36'00"	50.50'	73.68'	45.15'

REV	DATE	DESCRIPTION
1	7/27/79	ADDED DEPRESSED CURB RETURN & HANDICAP RAMP & DRAINAGE R/W
2	8/16/79	REVISED ST. 1.0 DETAIL
3	8/22/79	REVISED ST. 1.0 DETAIL

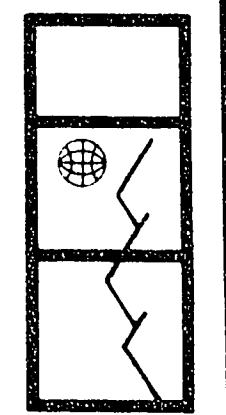

G.C. WALLACE
Consulting Engineers, Inc.
1100 East Sahara Ave. • Las Vegas, Nevada 89104 • 732-3330

BECKER & SONS
CHARLESTON HEIGHTS — TRACT NO. 55-B
CROSSWAY DRIVE

SHEET
8
OF 12 SHEETS

1078-1040-55B