



345-220

9/78 DIETERICH-POST 65328

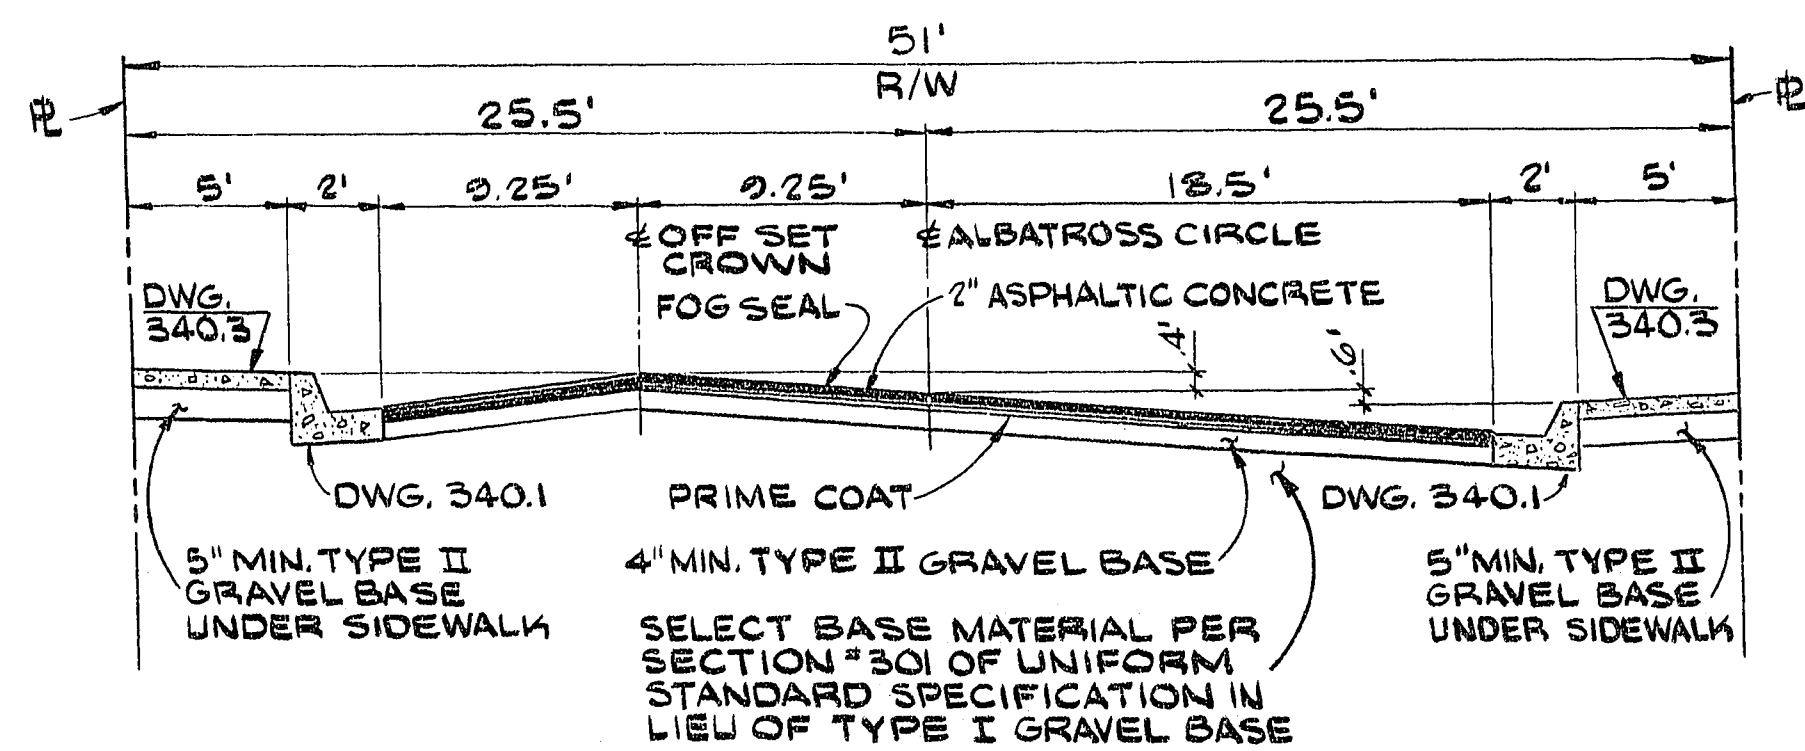


TYP. SECTION THRU ALBATROSS CIRCLE

CURVE DATA				
NO.	Δ	B.C.R.	L	T
20	26°24'00"	20.00'	33.45'	22.37'
21	33°36'00"	20.00'	29.18'	17.88'

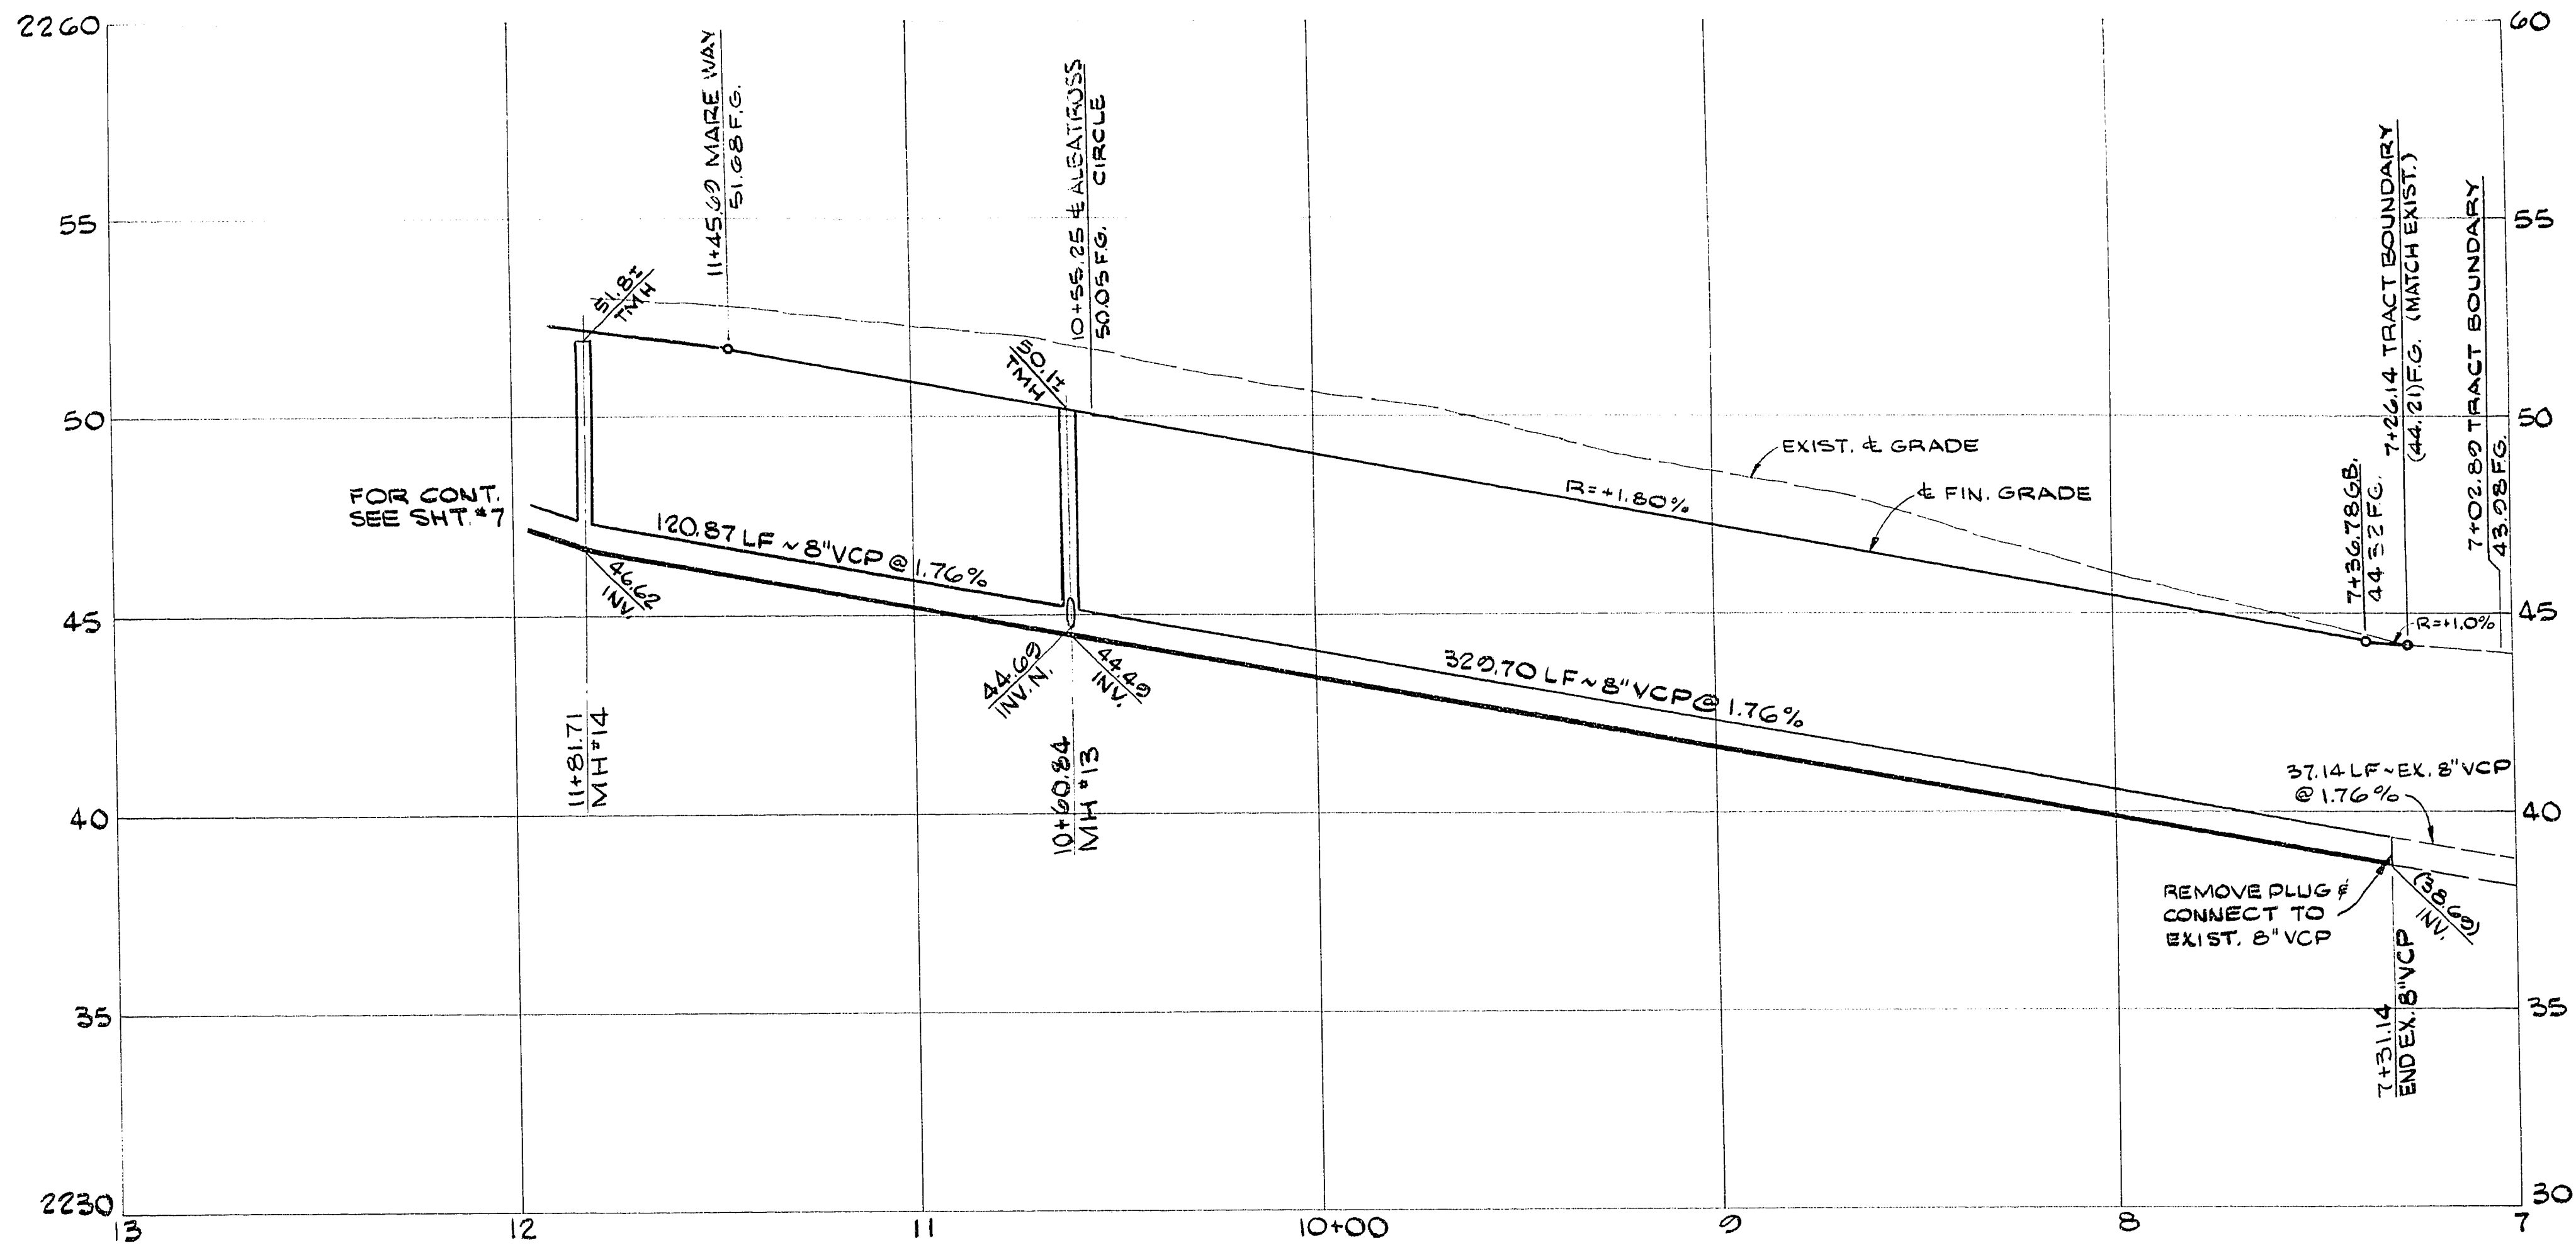

PROFILE
SCALE: HORIZ. 1"=30'
VERT. 1"=3'

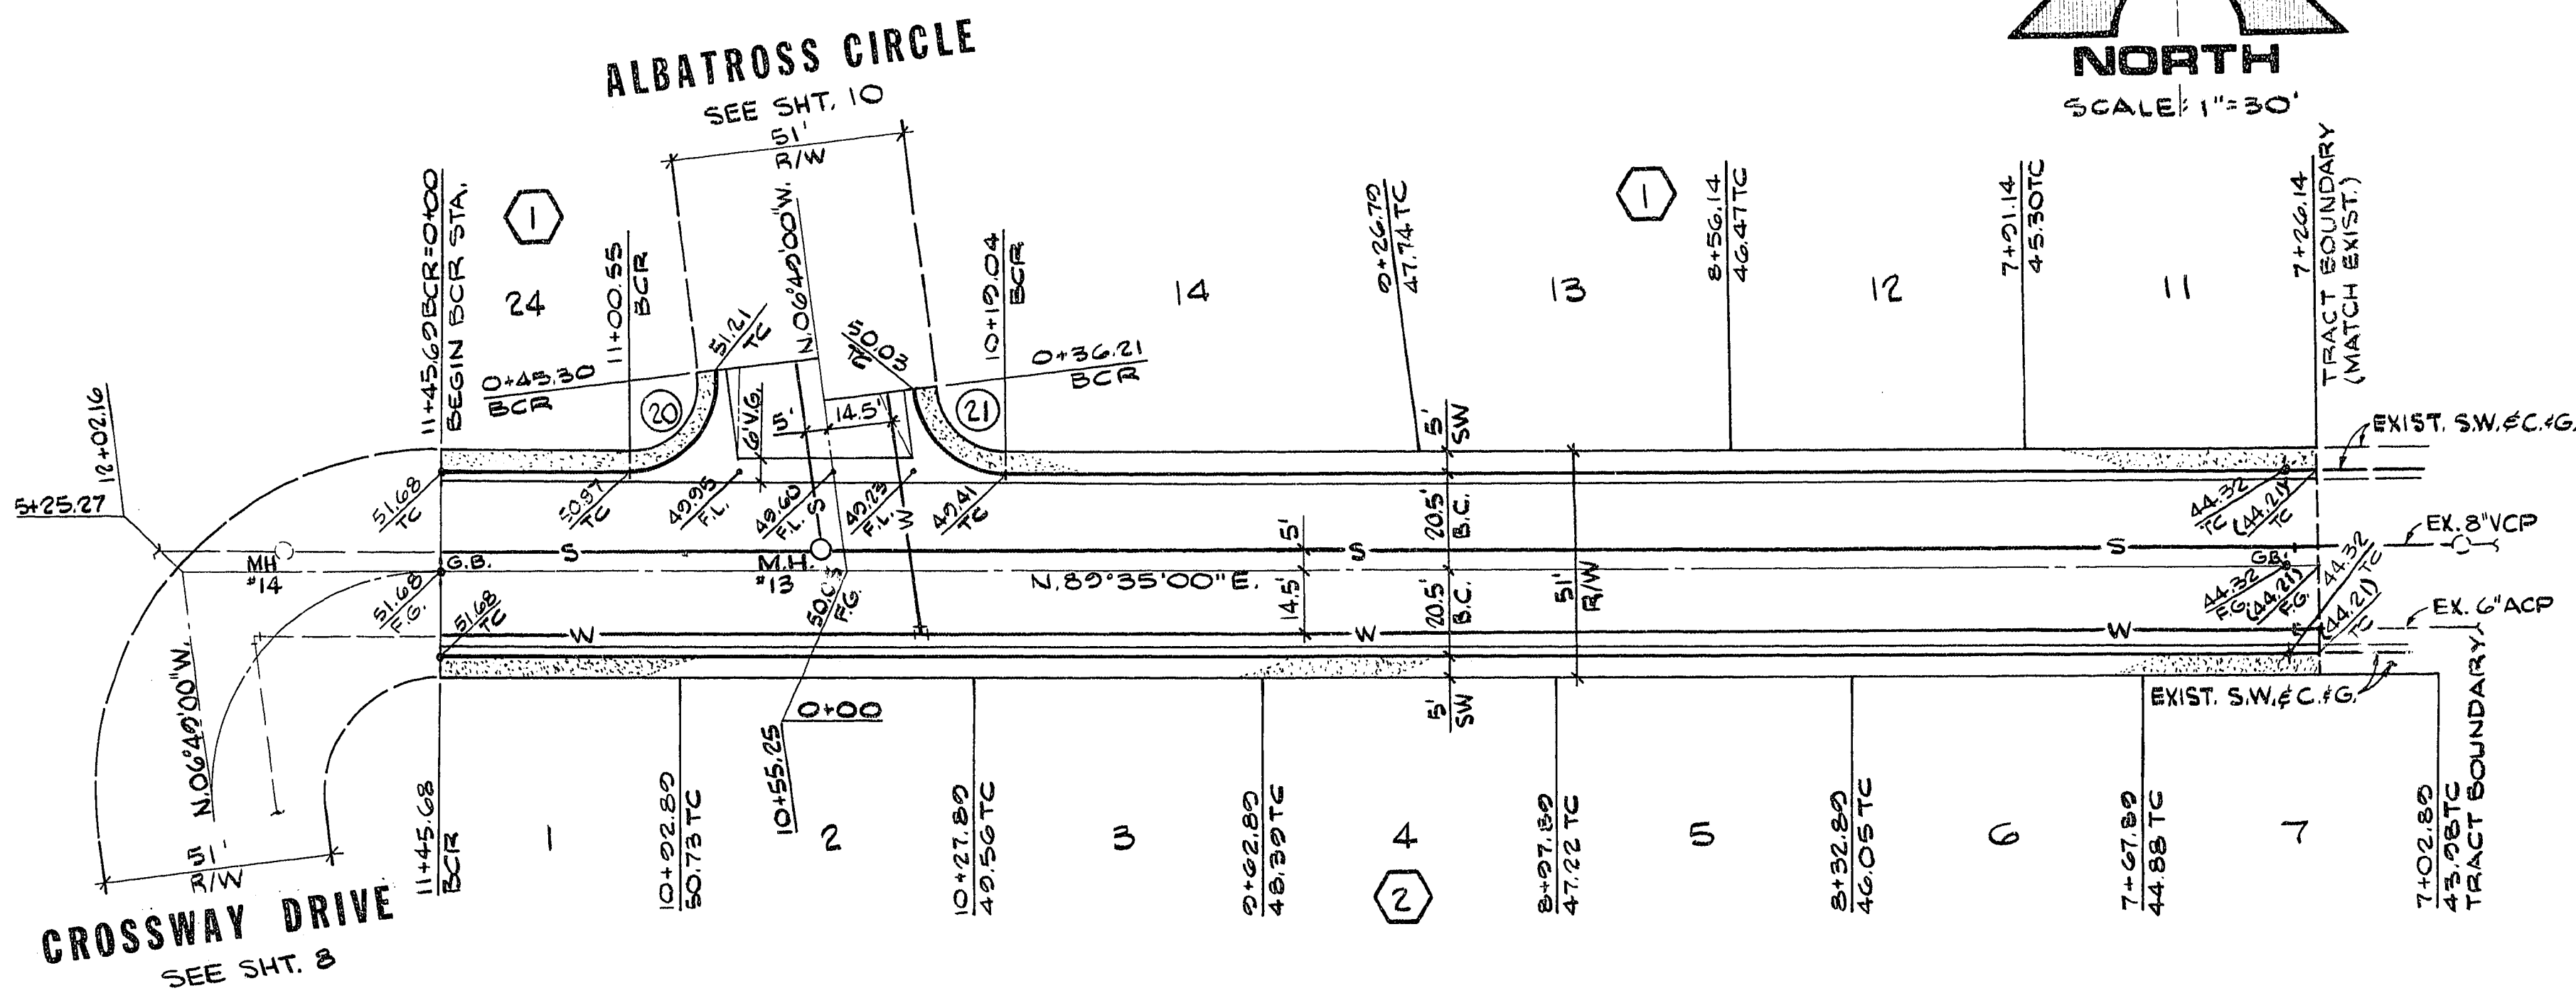

CROSSWALK DRIVE
SEE SHT. 8

APPROVALS:

C.L.V. ENGINEER

C.L.V. FIELD OPERATIONS ENGINEER

MARE WAY

2/2/79
DATE

2-20-79
DATE

C.L.V. TRAFFIC ENGINEER

C.L.V. SANITATION SUPT.

C.L.V. QUALITY CONTROL ENG'R.

2-14-79
DATE

2-16-79
DATE

2-15-79
DATE

BECKER & SONS

CHARLESTON HEIGHTS TRACT NO. 55-B

MARE WAY

SHEET


9

OF 12 SHEETS

DESCRIPTION

REV. DATE

RECOMMENDED
DATE
G. C. WALLACE
CONSULTING ENGINEERS, INC.
1100 East Sahara Ave. • Las Vegas, Nevada 89104 • 732-3330

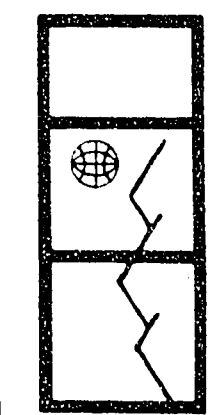

G. C. WALLACE
Consulting Engineers, Inc.
1100 East Sahara Ave. • Las Vegas, Nevada 89104 • 732-3330