


JOB NO. 345.120

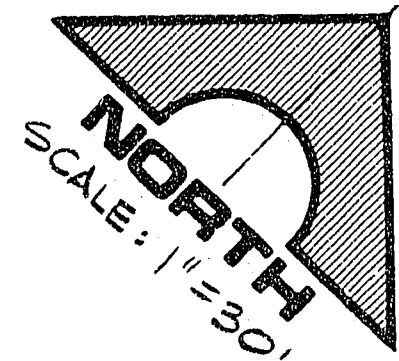


PASEO DEL MAR
(SEE SHT. 6)

PASEO DEL MAR
(SEE SHT. 6)

AVENIDA TAMPICO

Nº	Δ	R	L	T
6	28°58'45"	334.87	162.37	86.54
8	30°56'25"	309.37	167.06	85.62
9	33°17'36"	283.87	164.95	84.87

PROFILE
SCALE: HORIZ. 1"=30'
VERT. 1"=3'

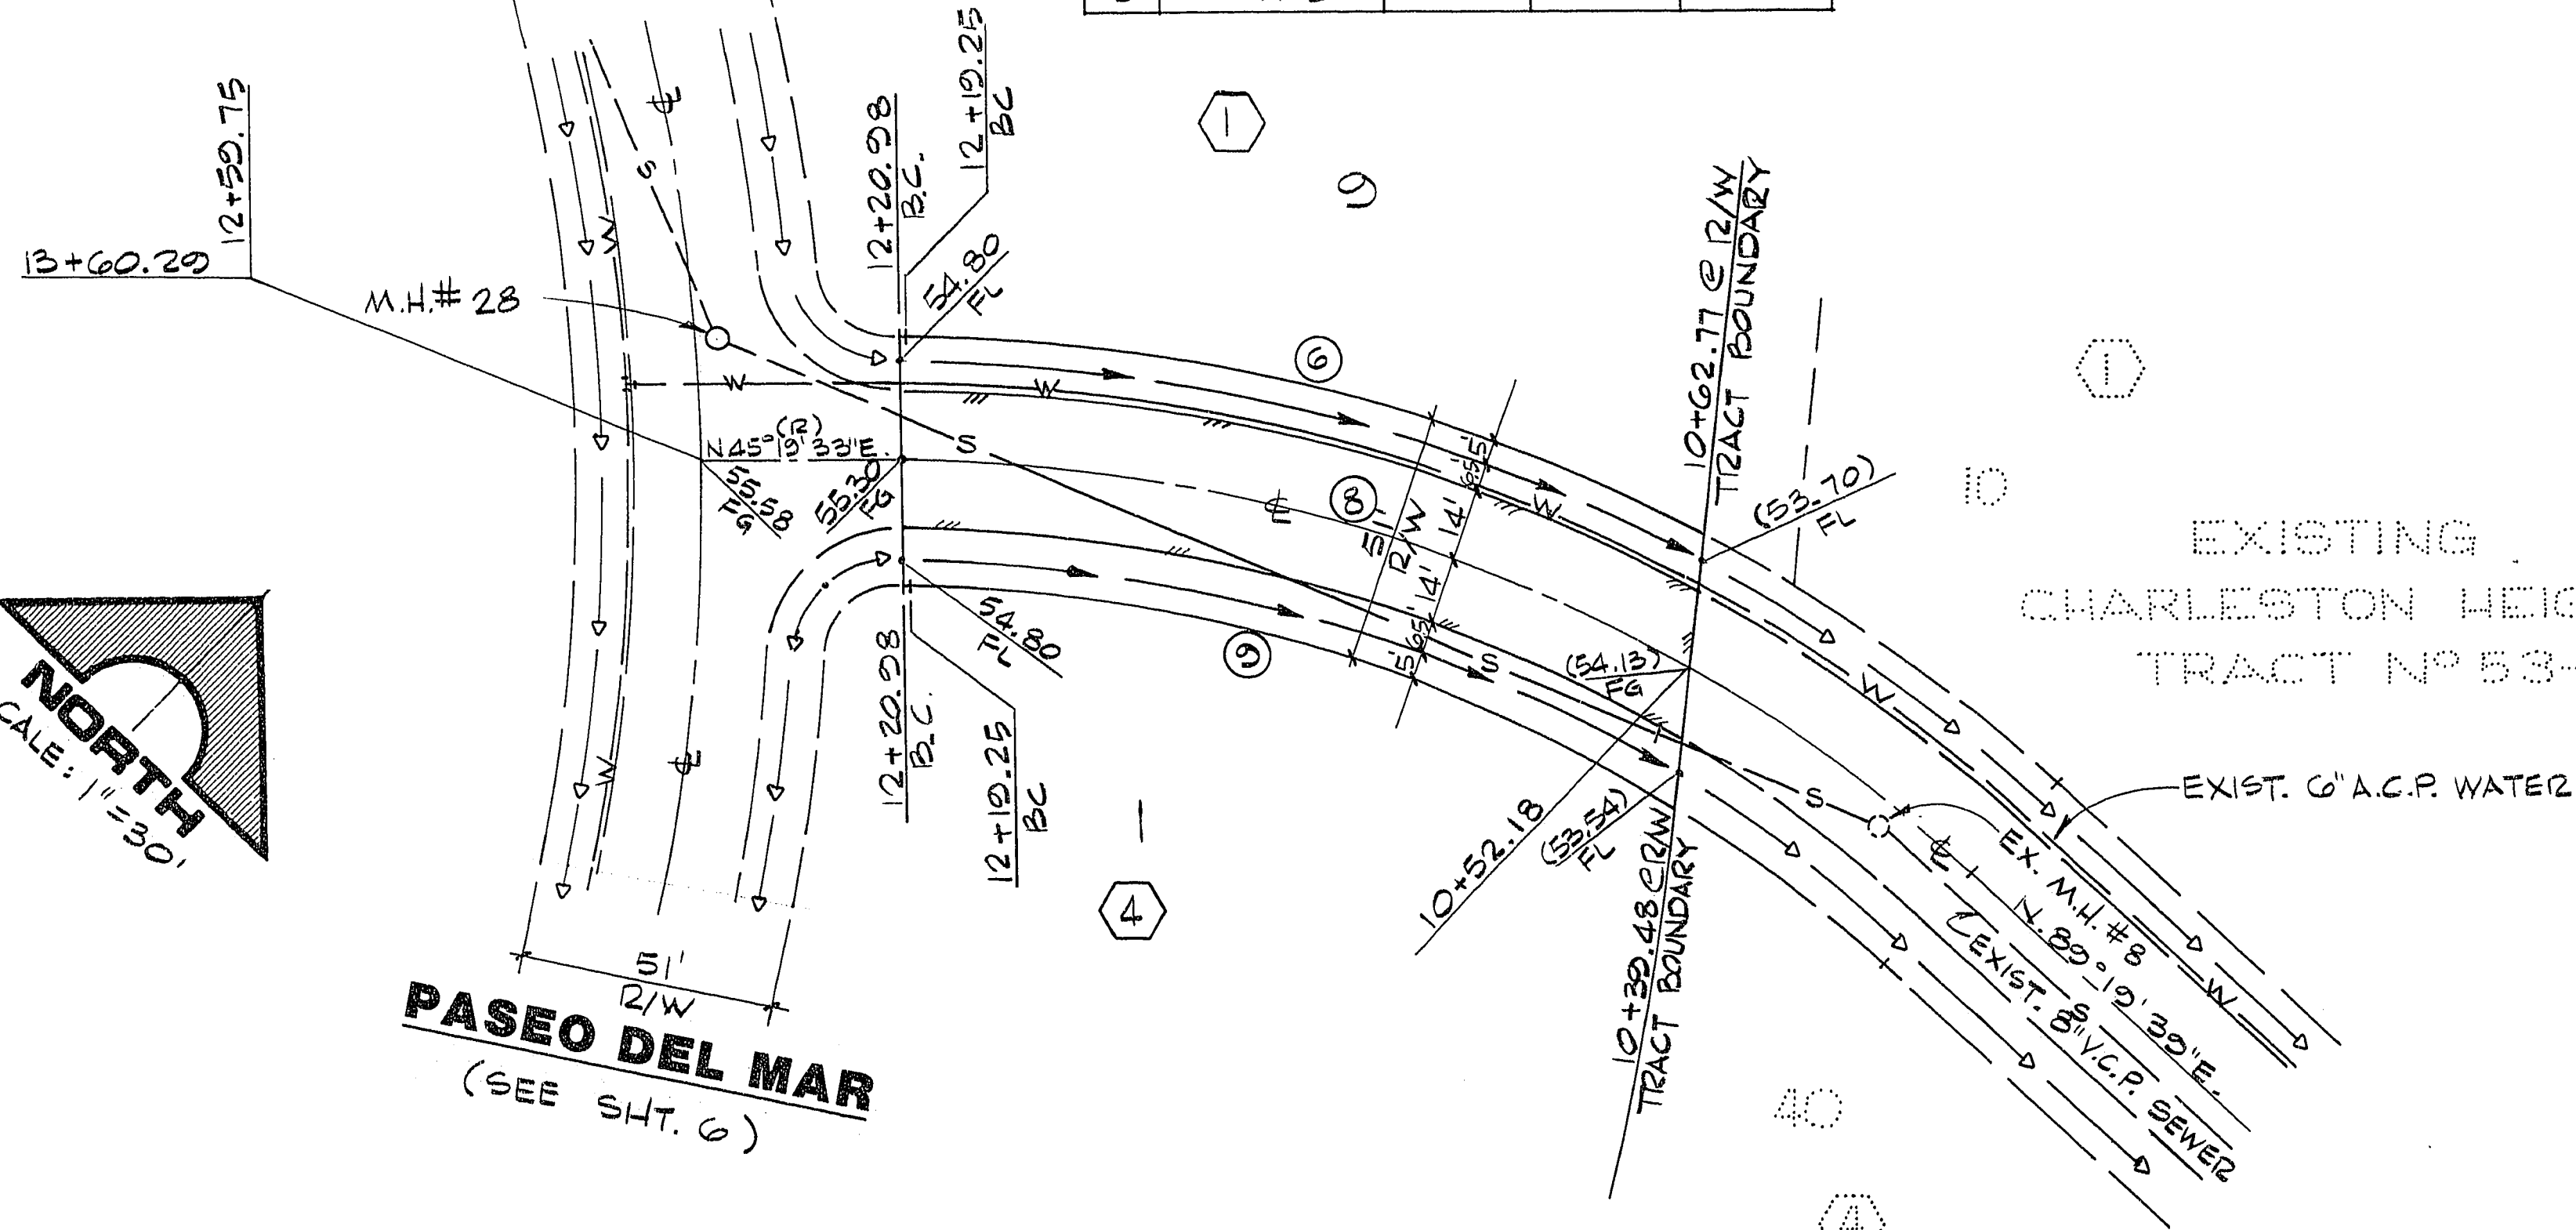


APPROVALS:

	DATE		DATE
C.L.V. ENGINEER		C.L.V. SANITATION SUPT.	6-25-80
N.A.			
	DATE		DATE
C.L.V. FIELD OPERATIONS ENGR.		C.L.V. QUALITY CONTROL ENGR.	8-1-80
	DATE		
C.L.V. TRAFFIC ENGR.	7-18-80		

BECKER & SONS
CHARLESTON HEIGHTS TRACT NO. 53-D
AVENIDA TAMPICO

G. C. WALLACE
Consulting Engineers, Inc.
1100 East Sahara Ave. • Las Vegas, Nevada 89104 • 732-3330

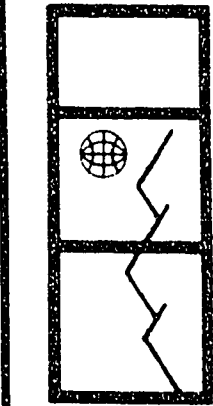

DESCRIPTION

REV

DATE

RECOMMENDED BY

DATE

BY

DATE

DATE

DATE

DATE

DATE

SHEET
9
OF 9 SHEETS