


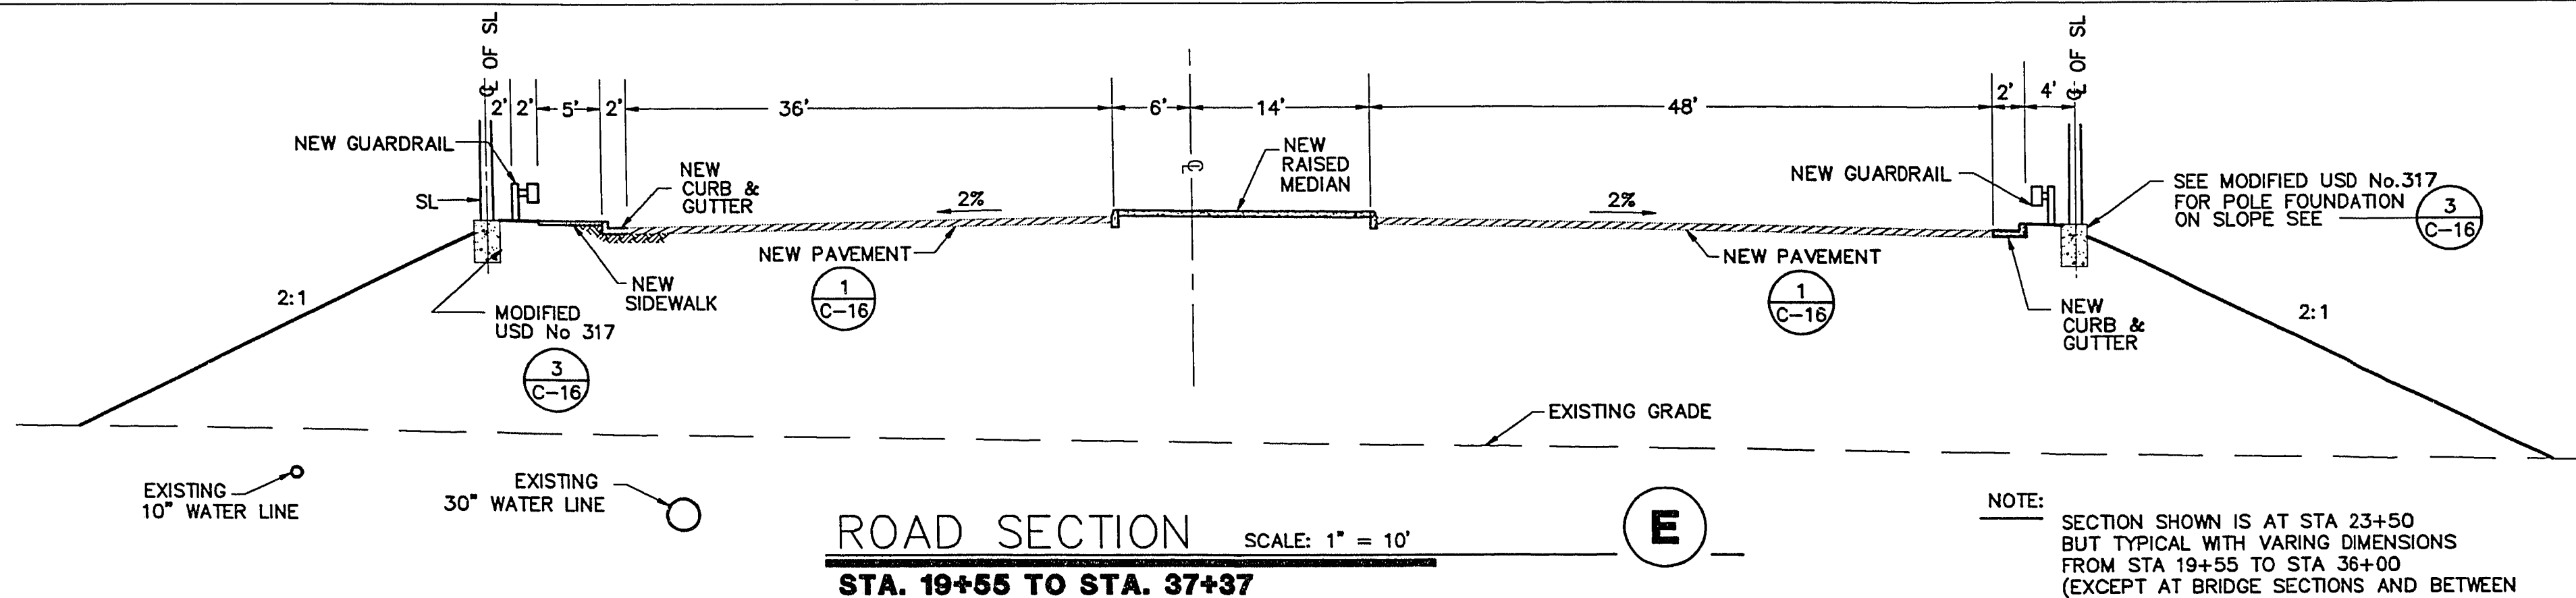
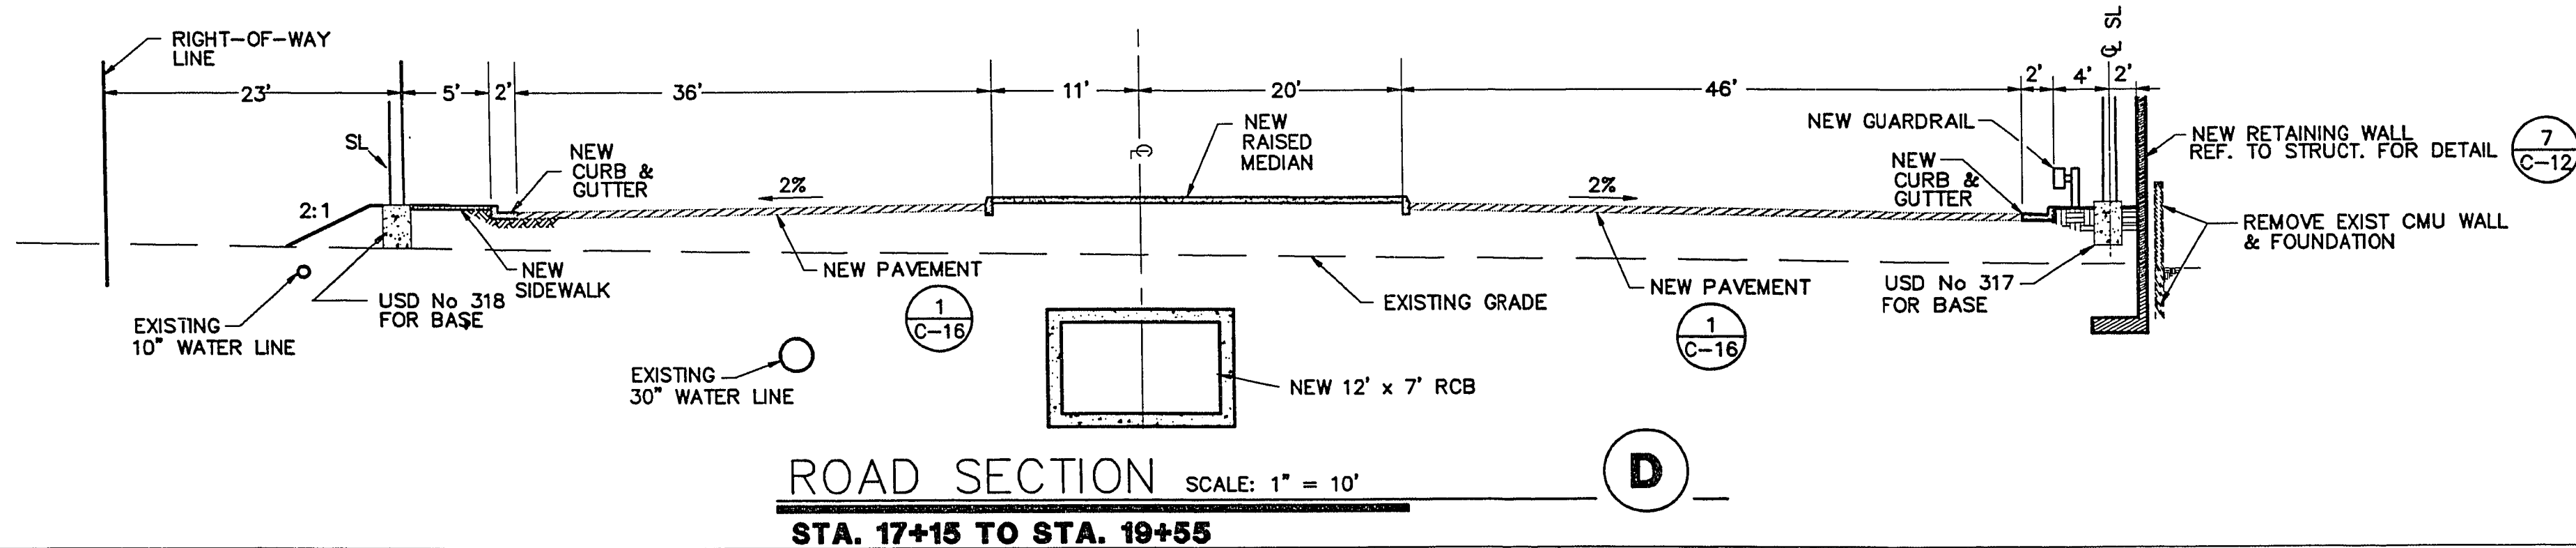
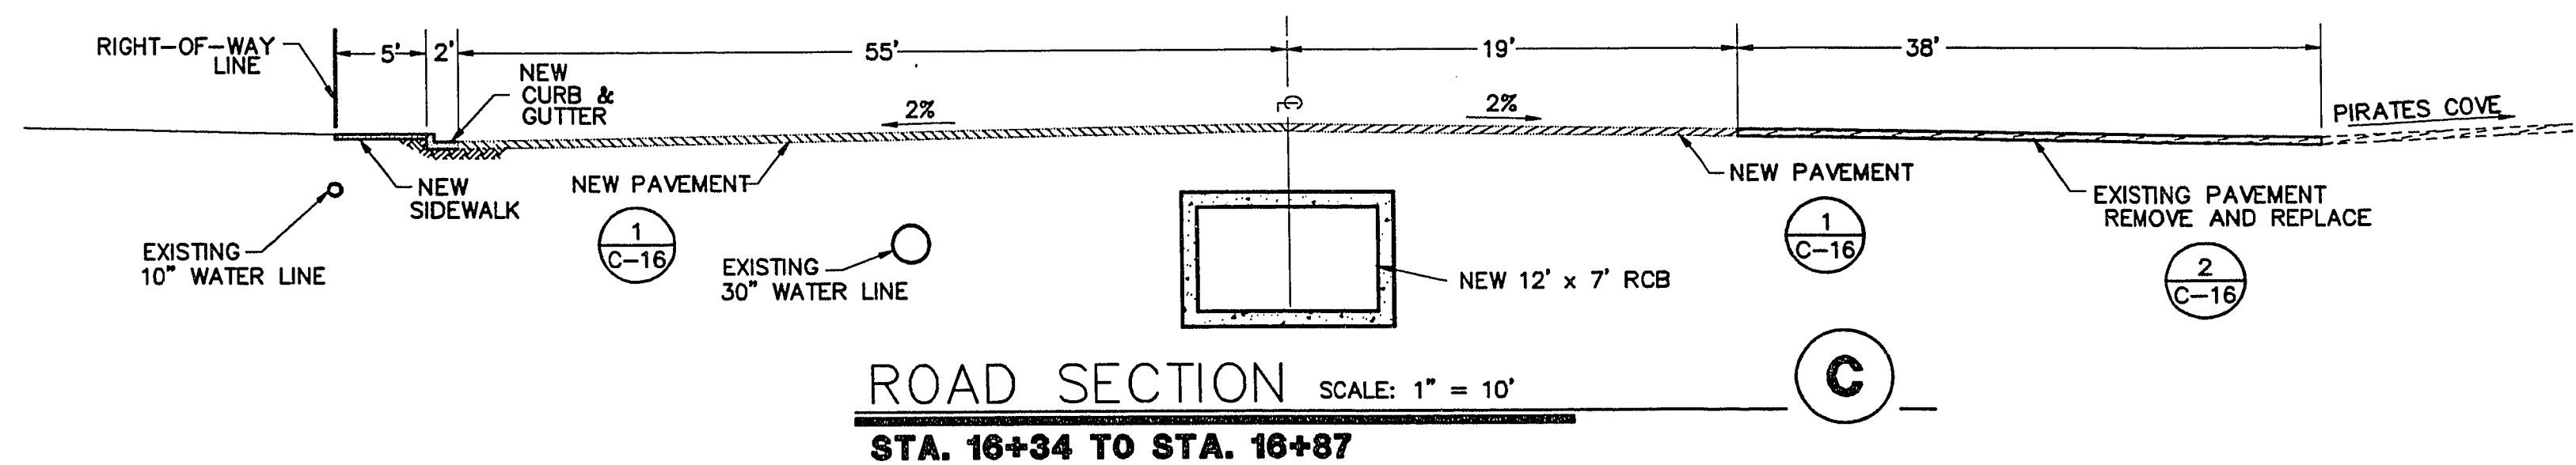
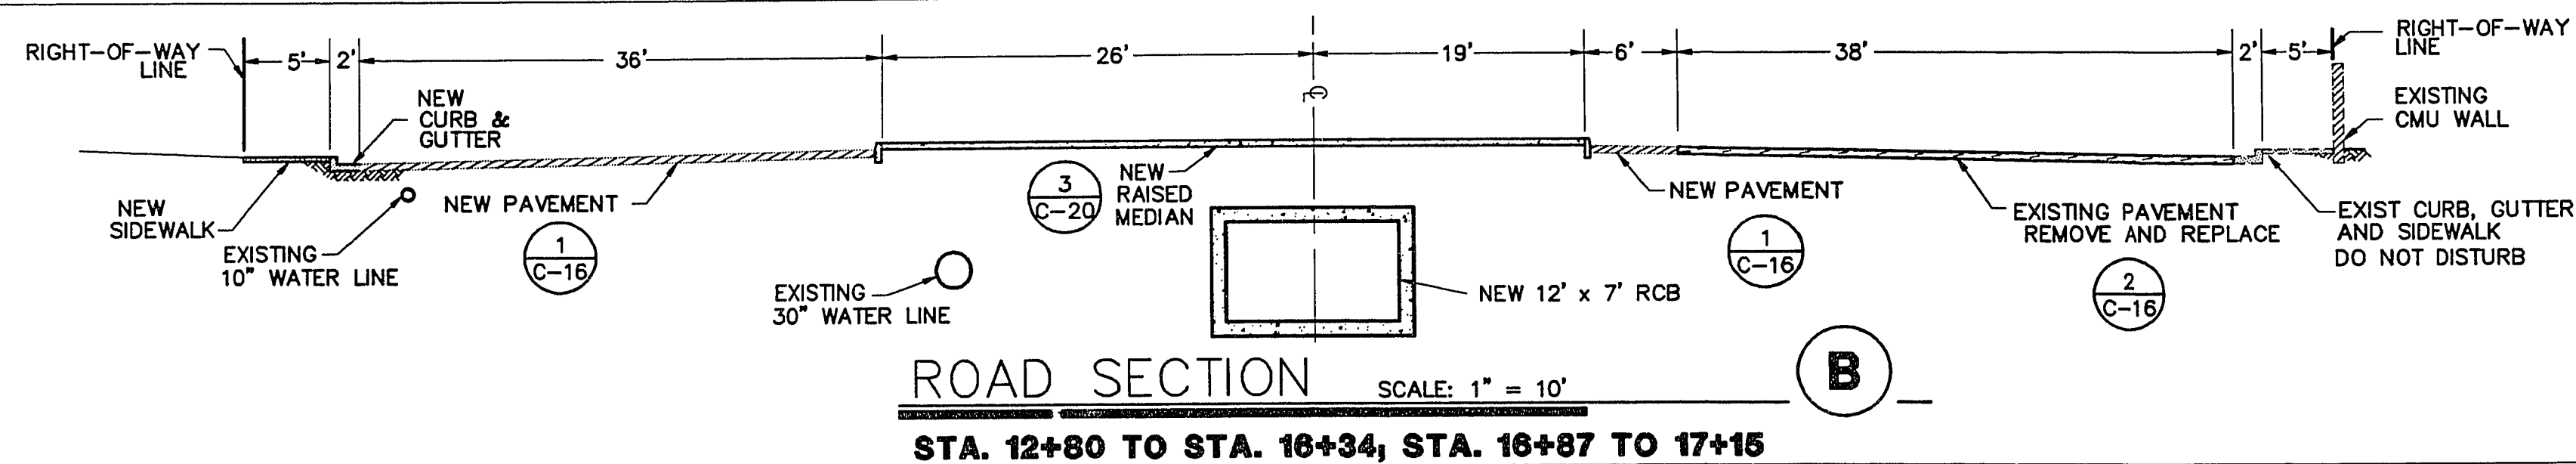
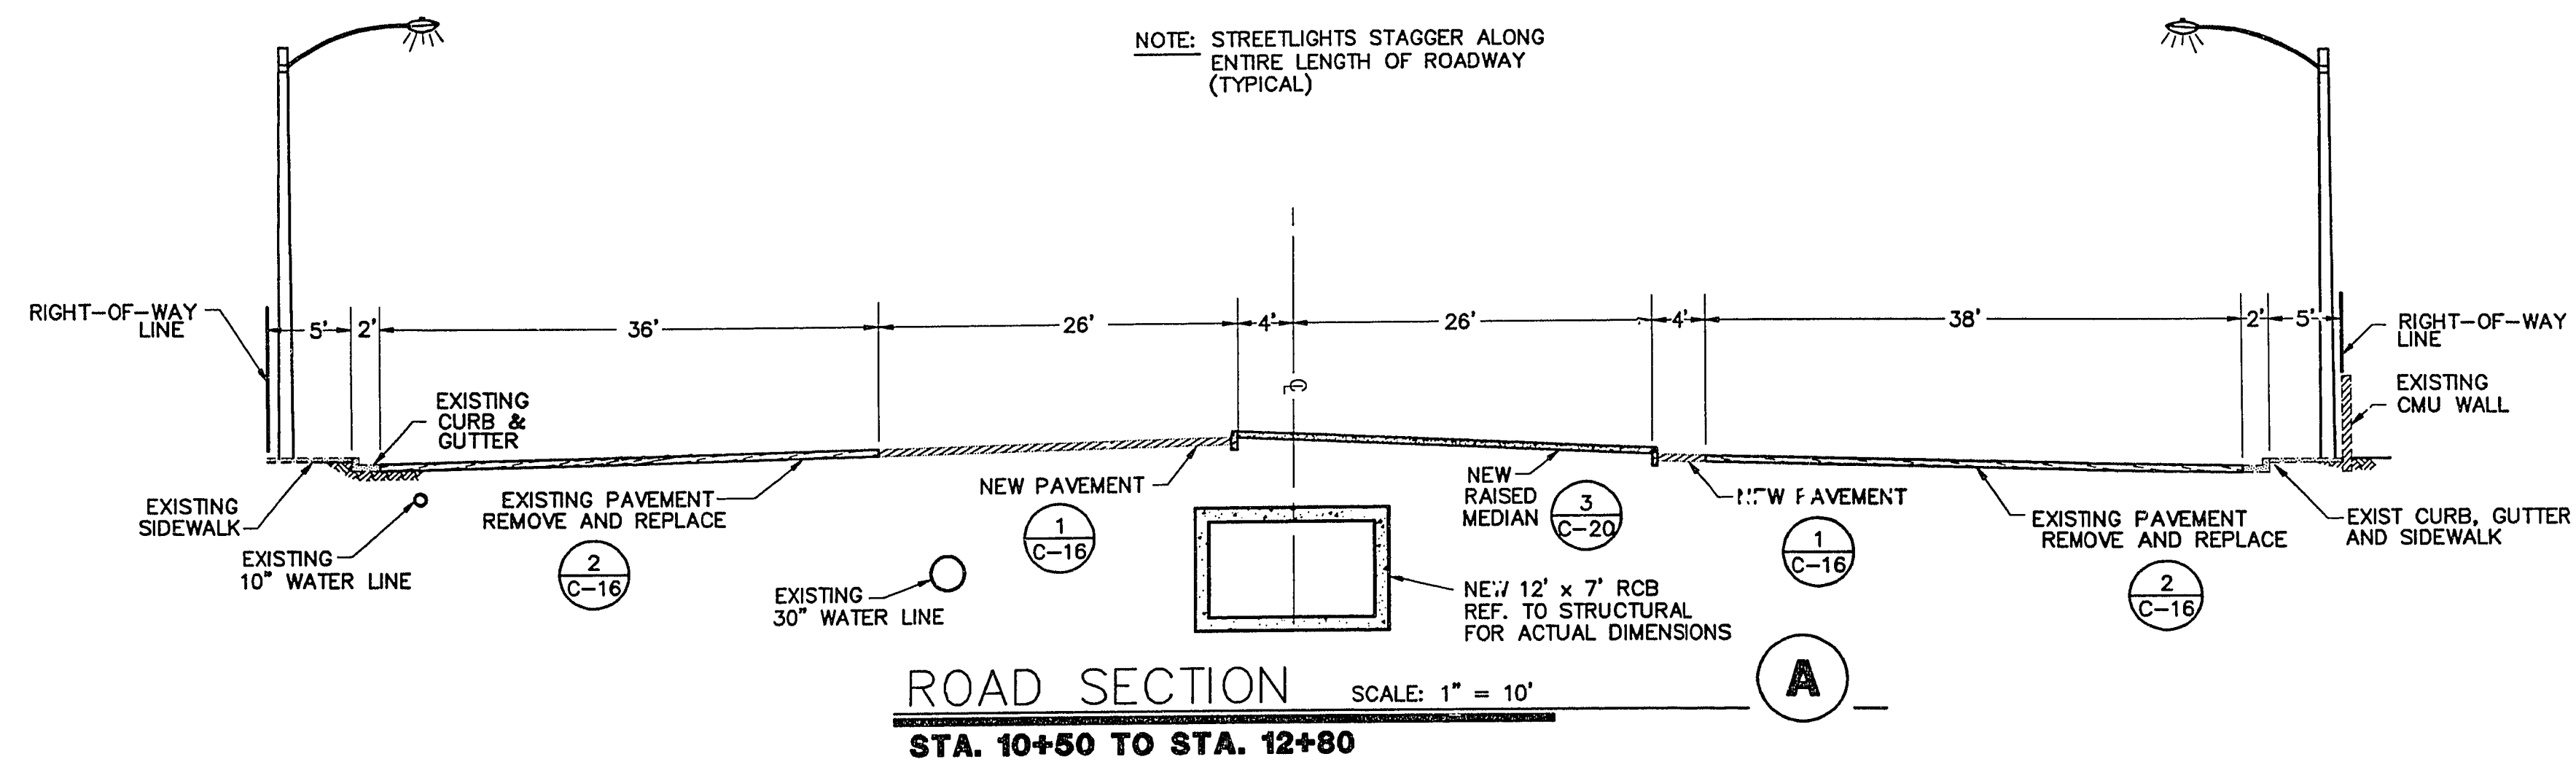


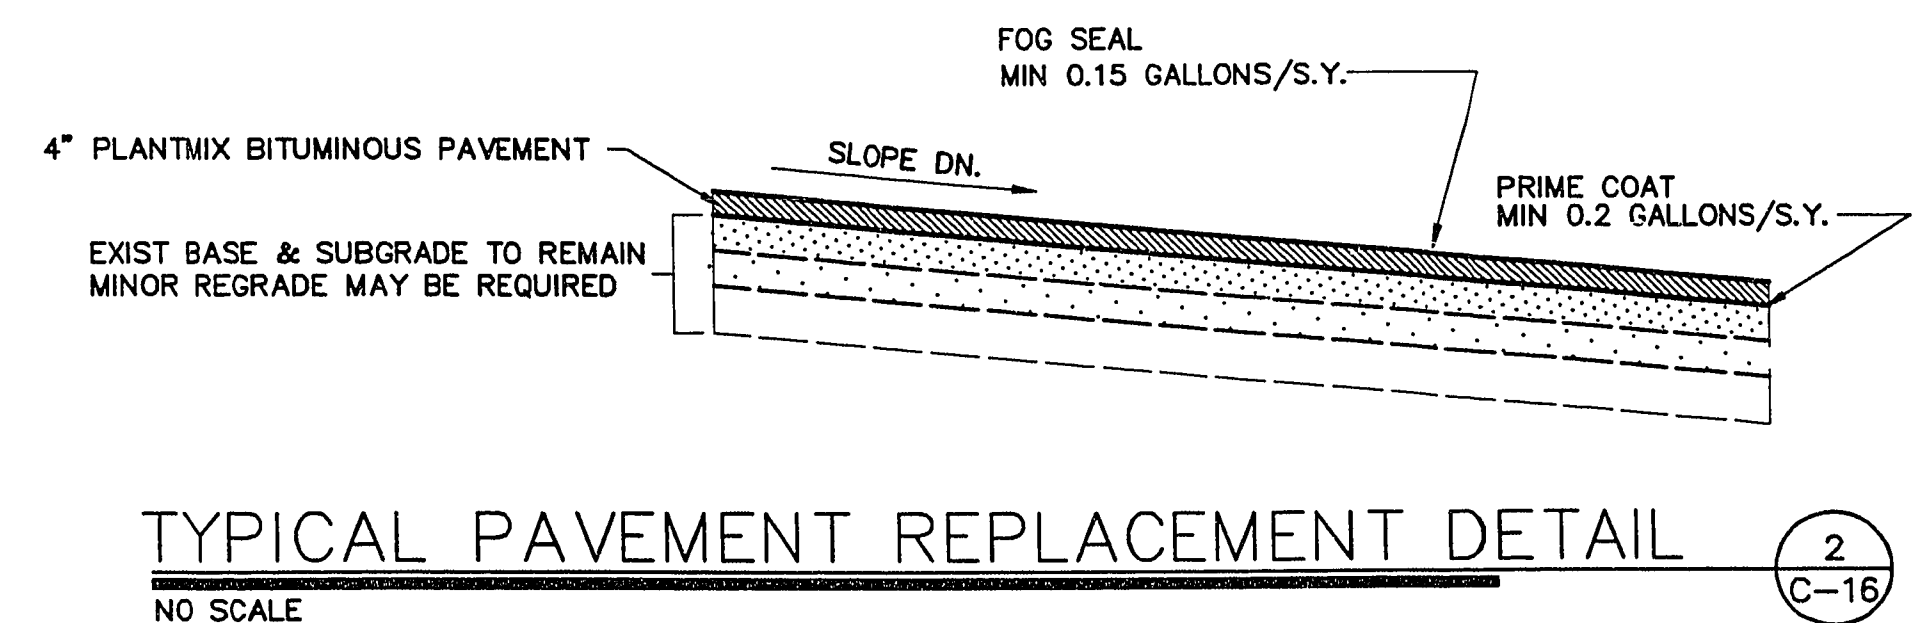

NOTE: SECTION SHOWN IS AT STA 23+50
BUT TYPICAL WITH VARIOUS DIMENSIONS
FROM STA 19+55 TO STA 36+00
(EXCEPT AT BRIDGE SECTIONS AND BETWEEN
STA 24+05 AND 25+40 AND STA 30+15
AND STA 31+30 WHICH DO NOT HAVE MEDIANS.)

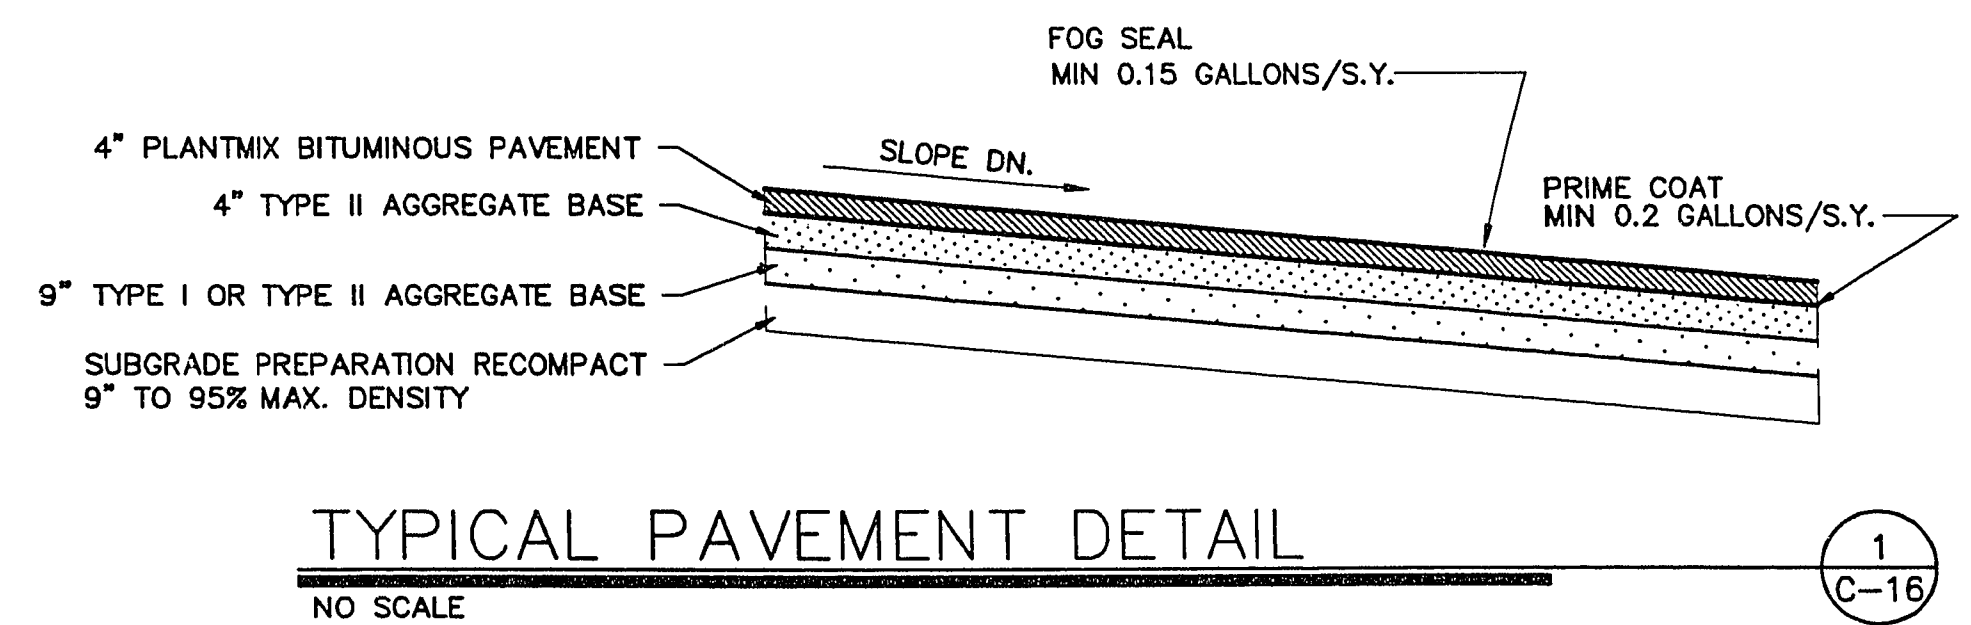

- NOTES:
1. MADE ELECTRODE SHALL BE IN ACCORDANCE WITH ARTICLE 250-83 OF THE NATIONAL ELECTRICAL CODE & MUST BE COPPER OR COPPER PLATED.
 2. TOP OF FOUNDATION TO SLOPE DOWN & AWAY FROM THE STANDARD FOR DRAINAGE.

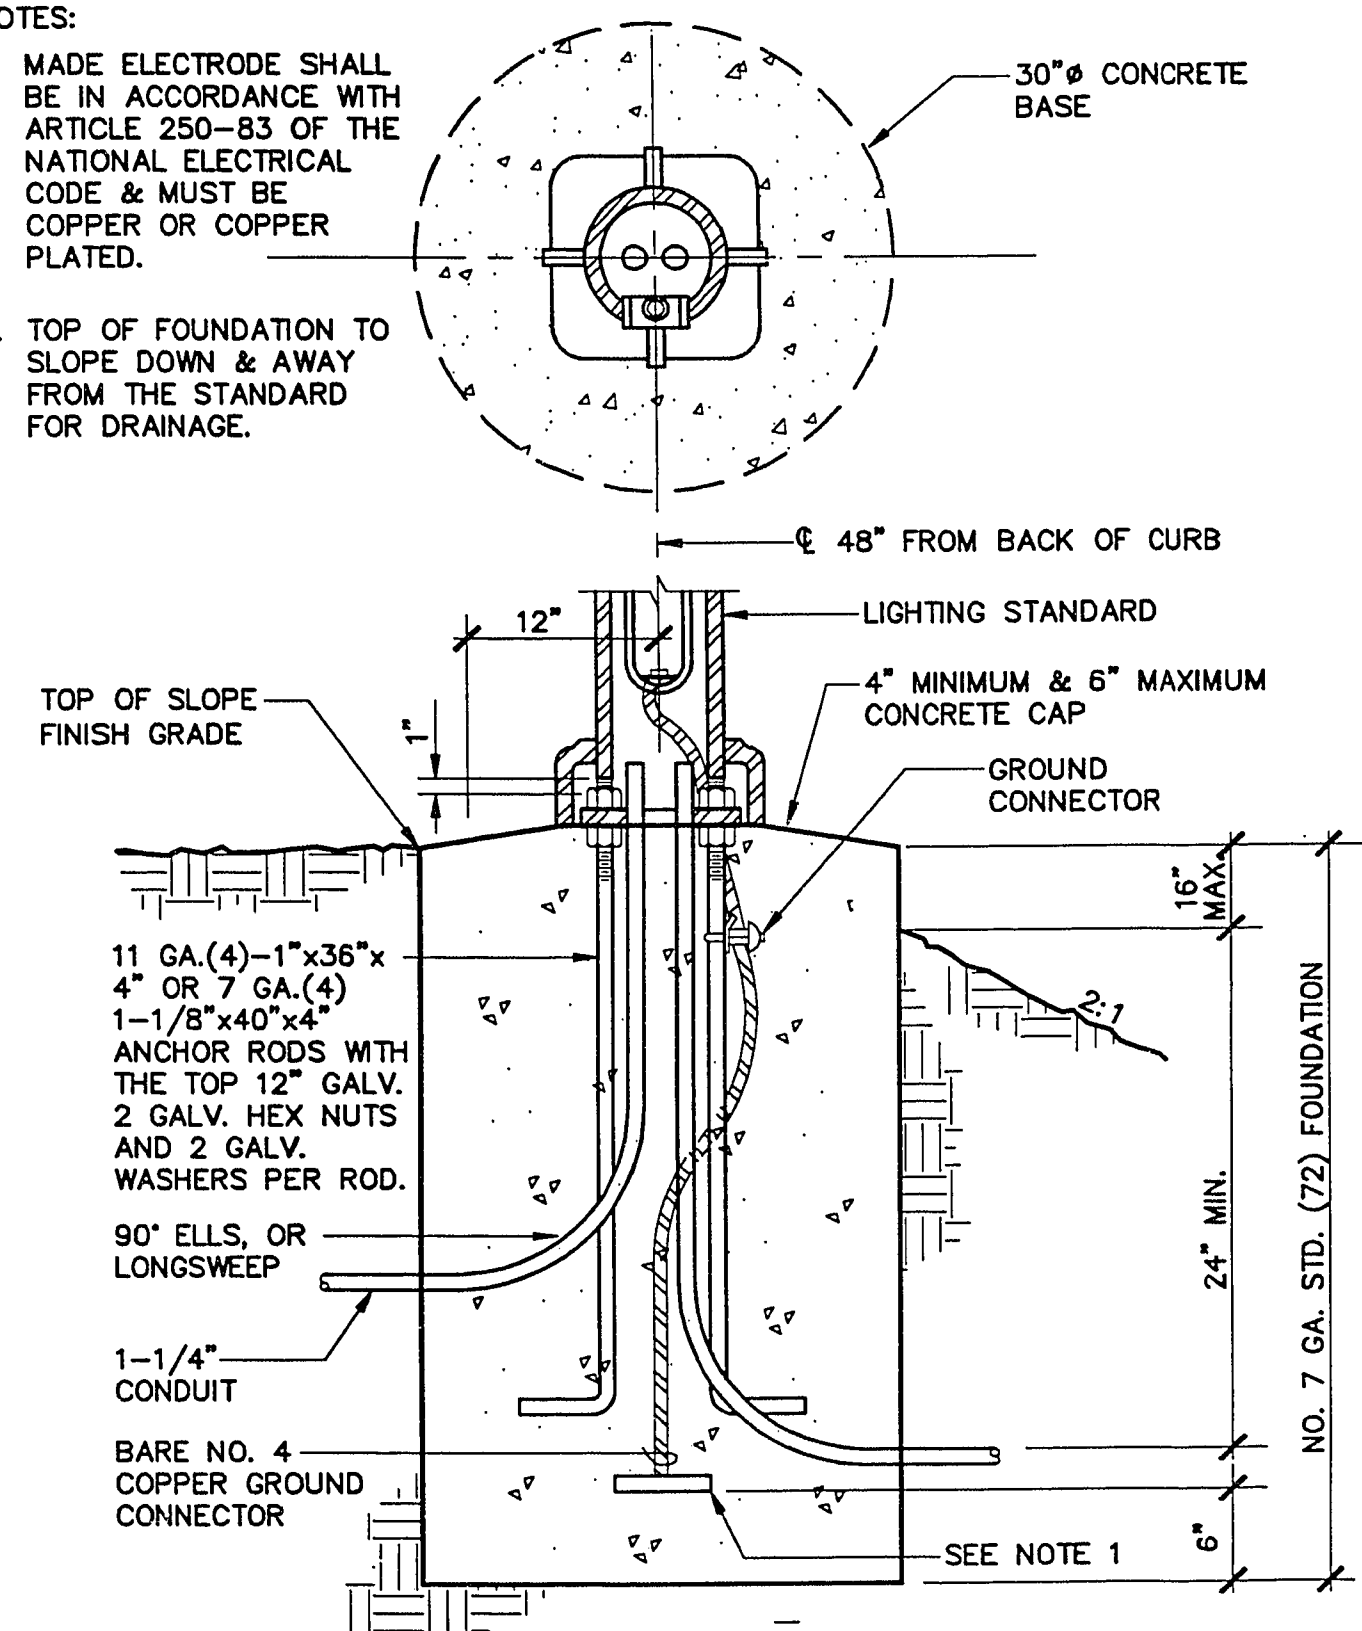

STREET LIGHT FOUNDATION ON SLOPE
NO SCALE