




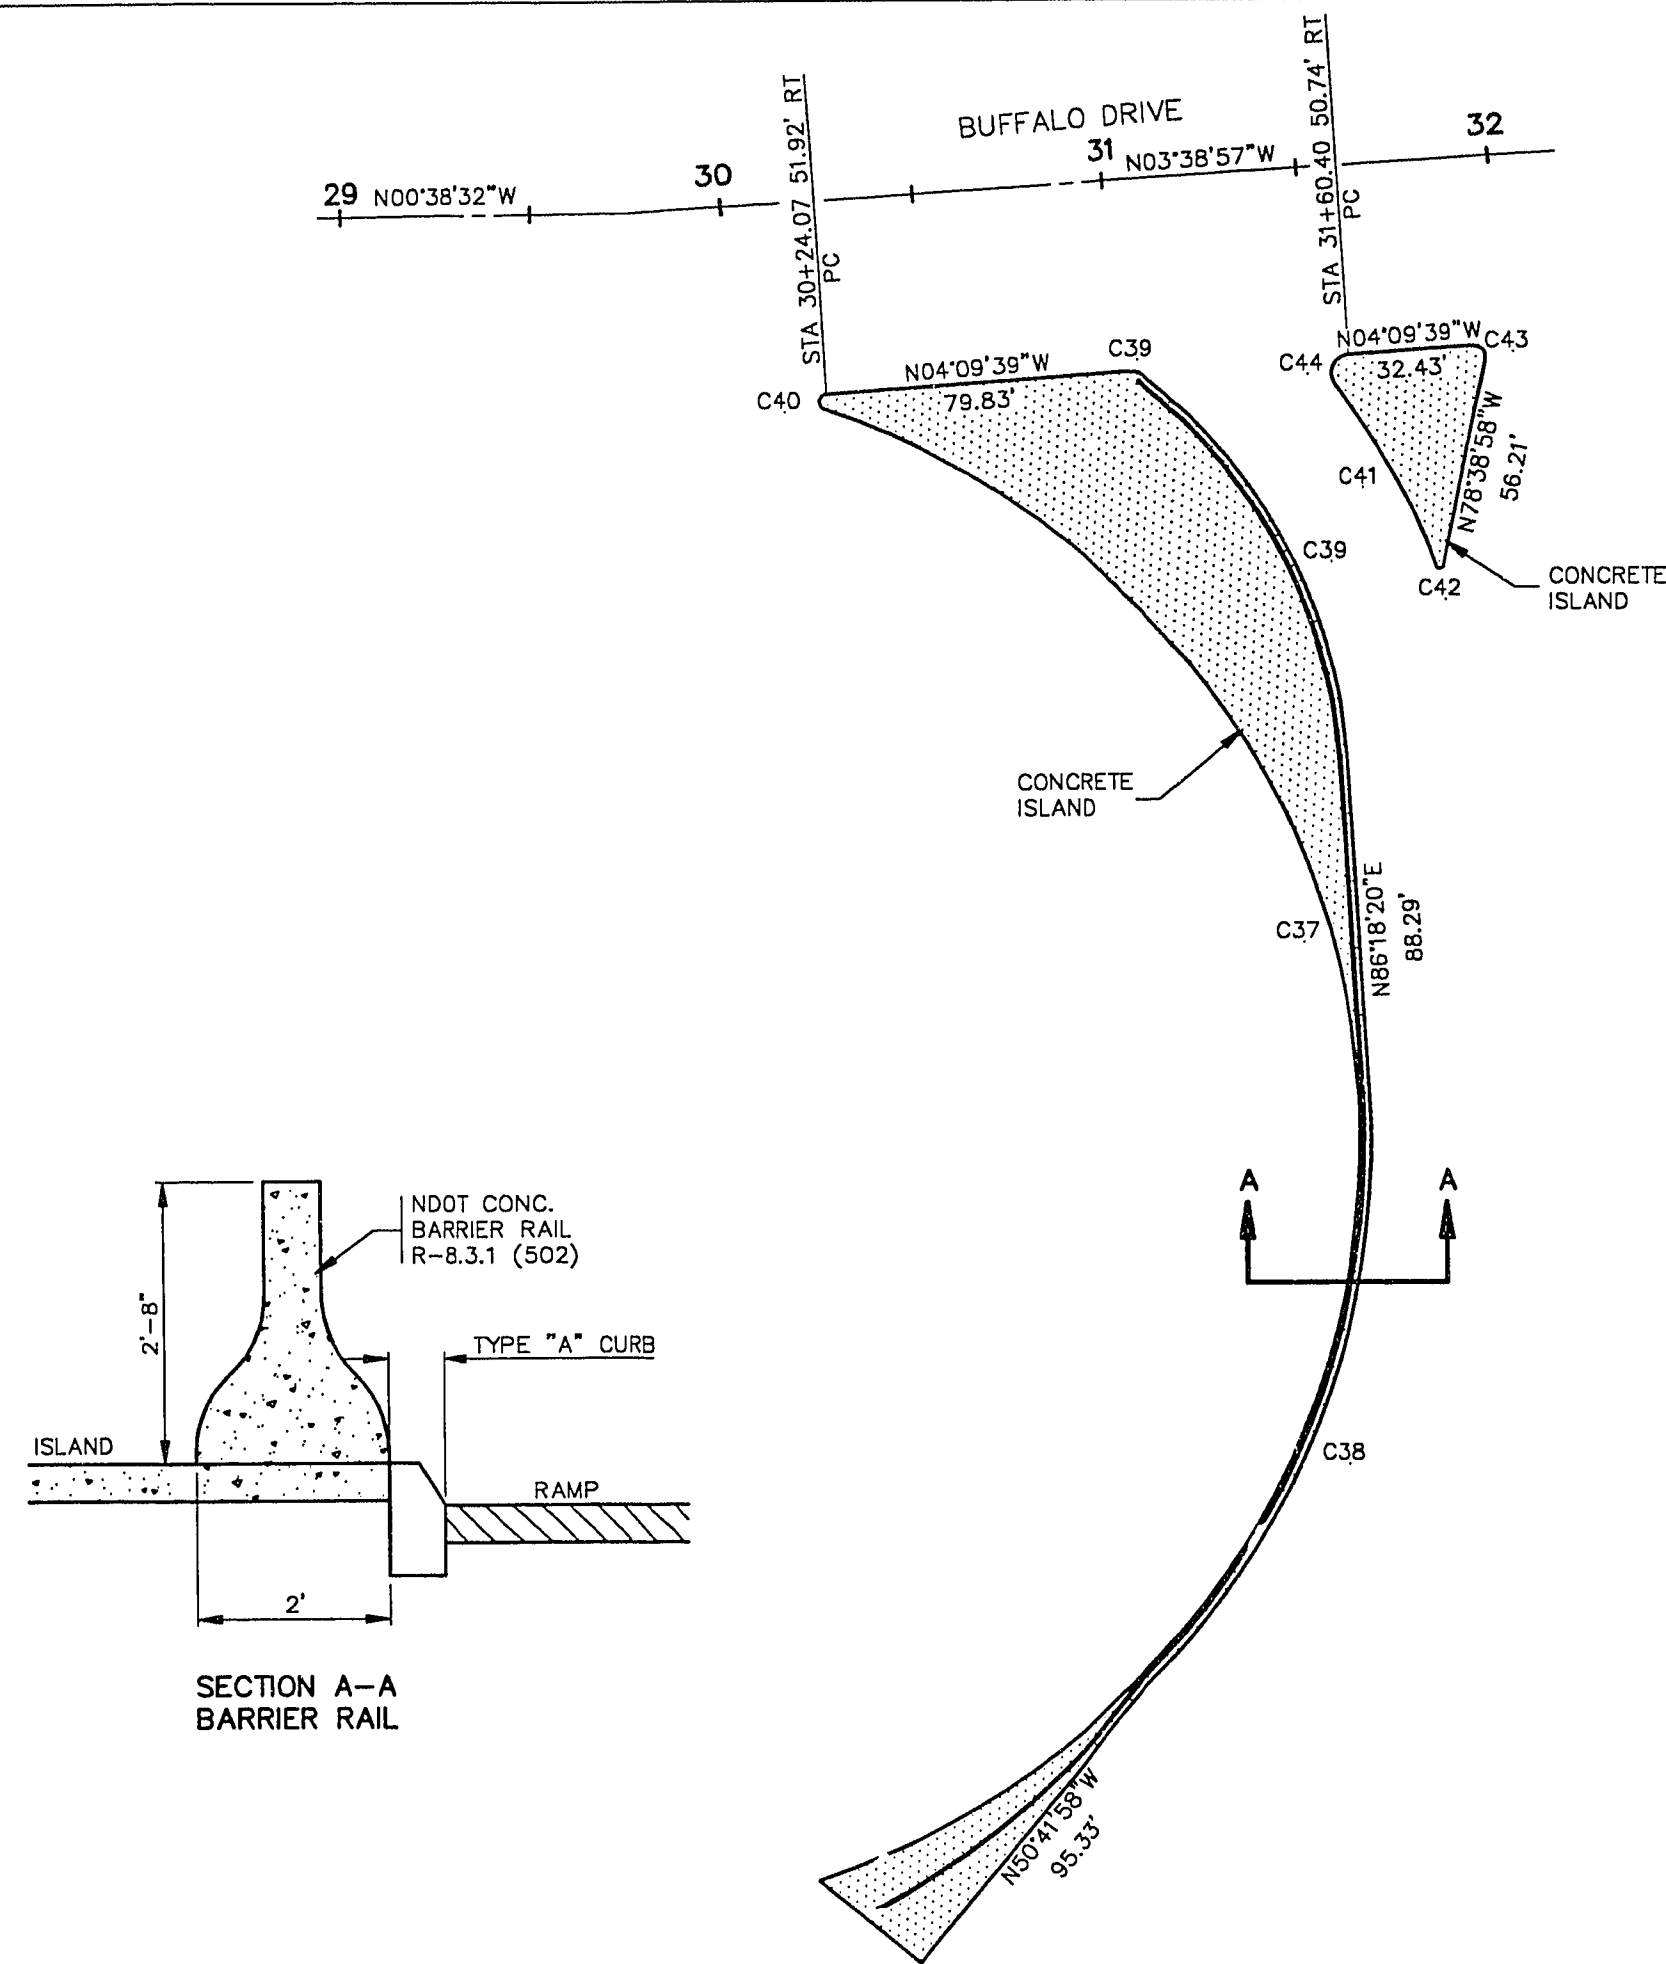


ISLAND DETAIL
1" = 50'

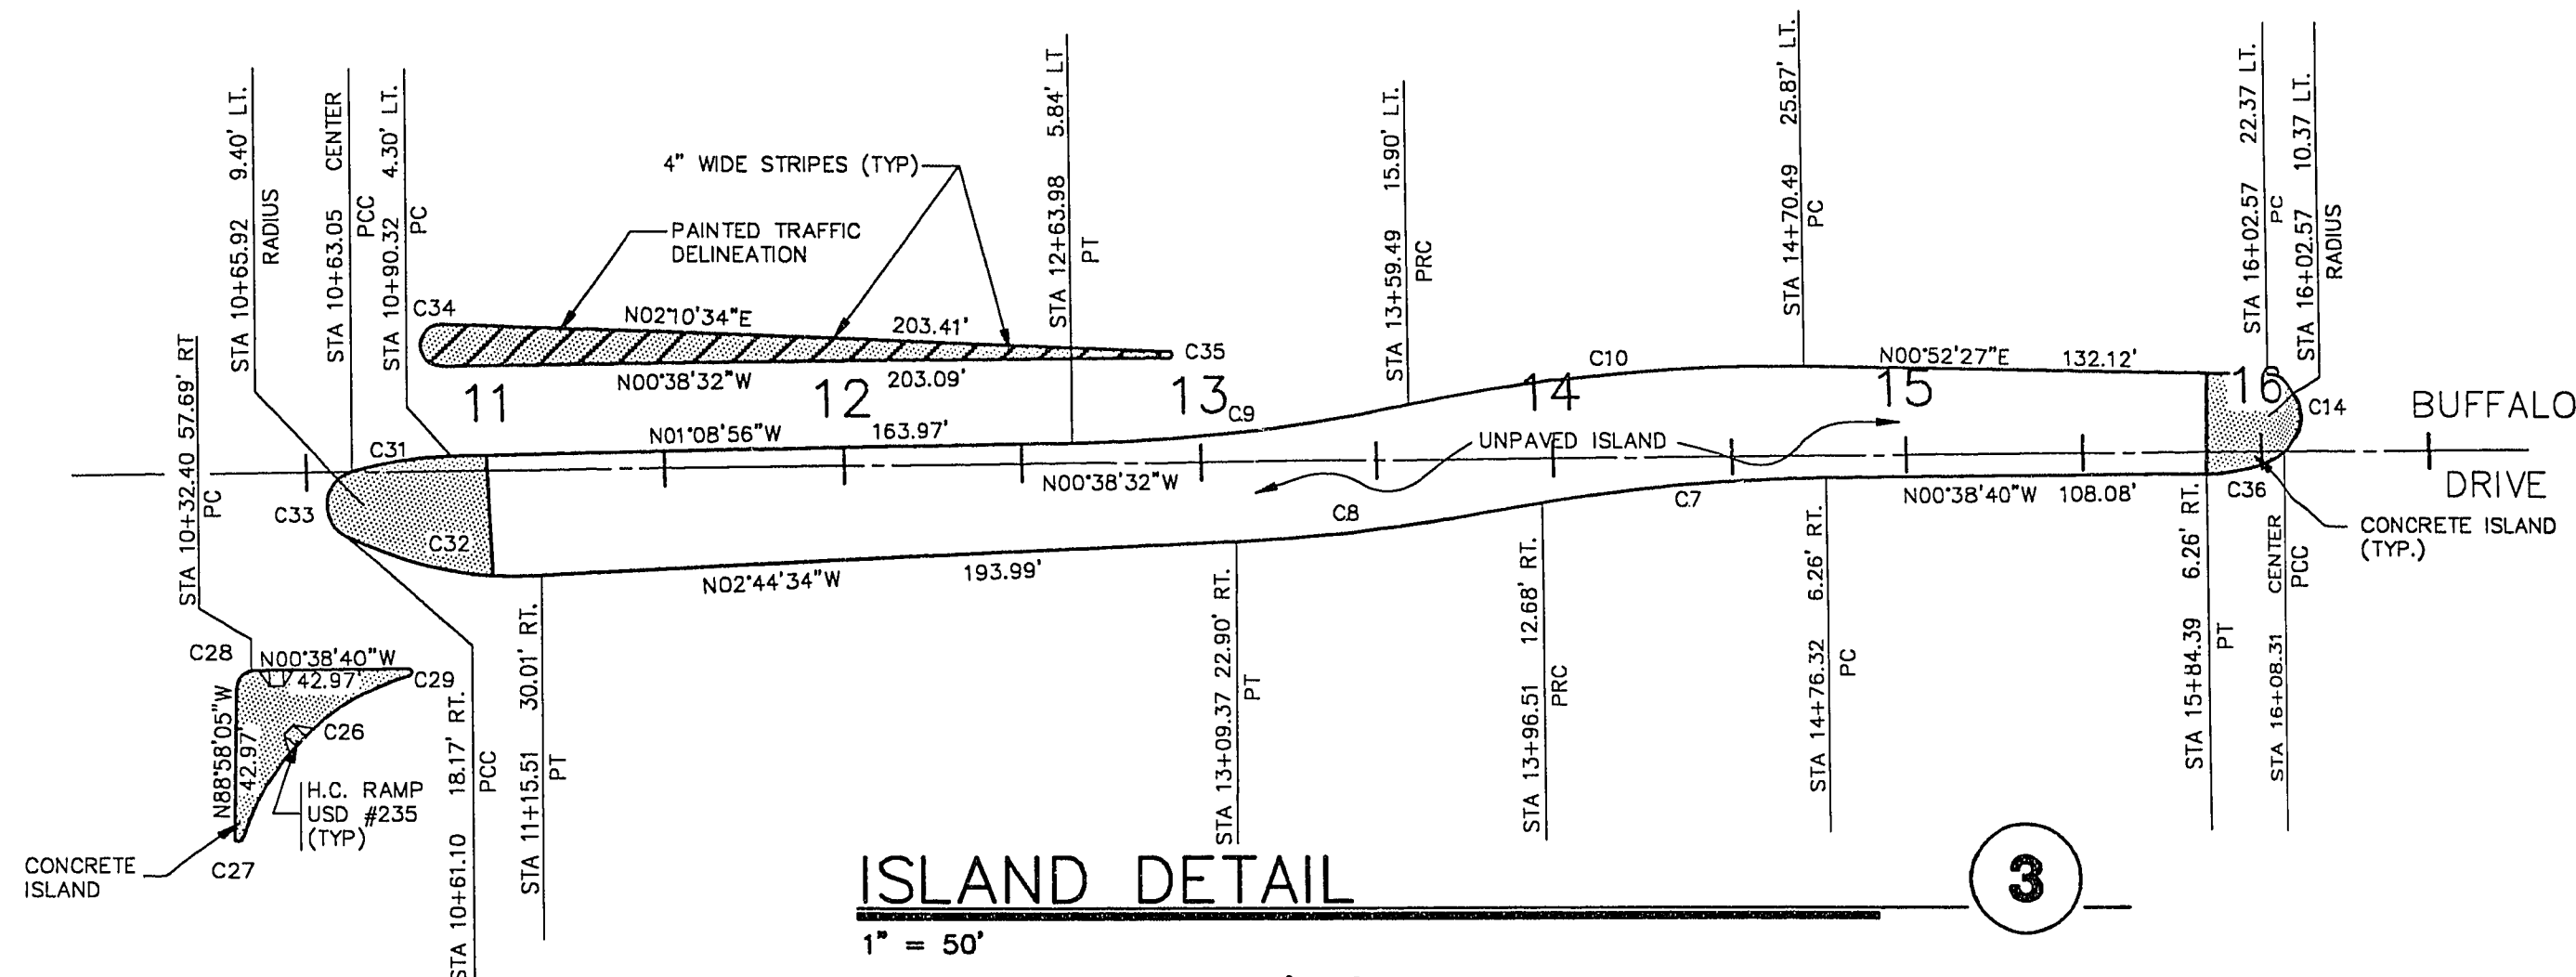


ISLAND DETAIL
1" = 50'

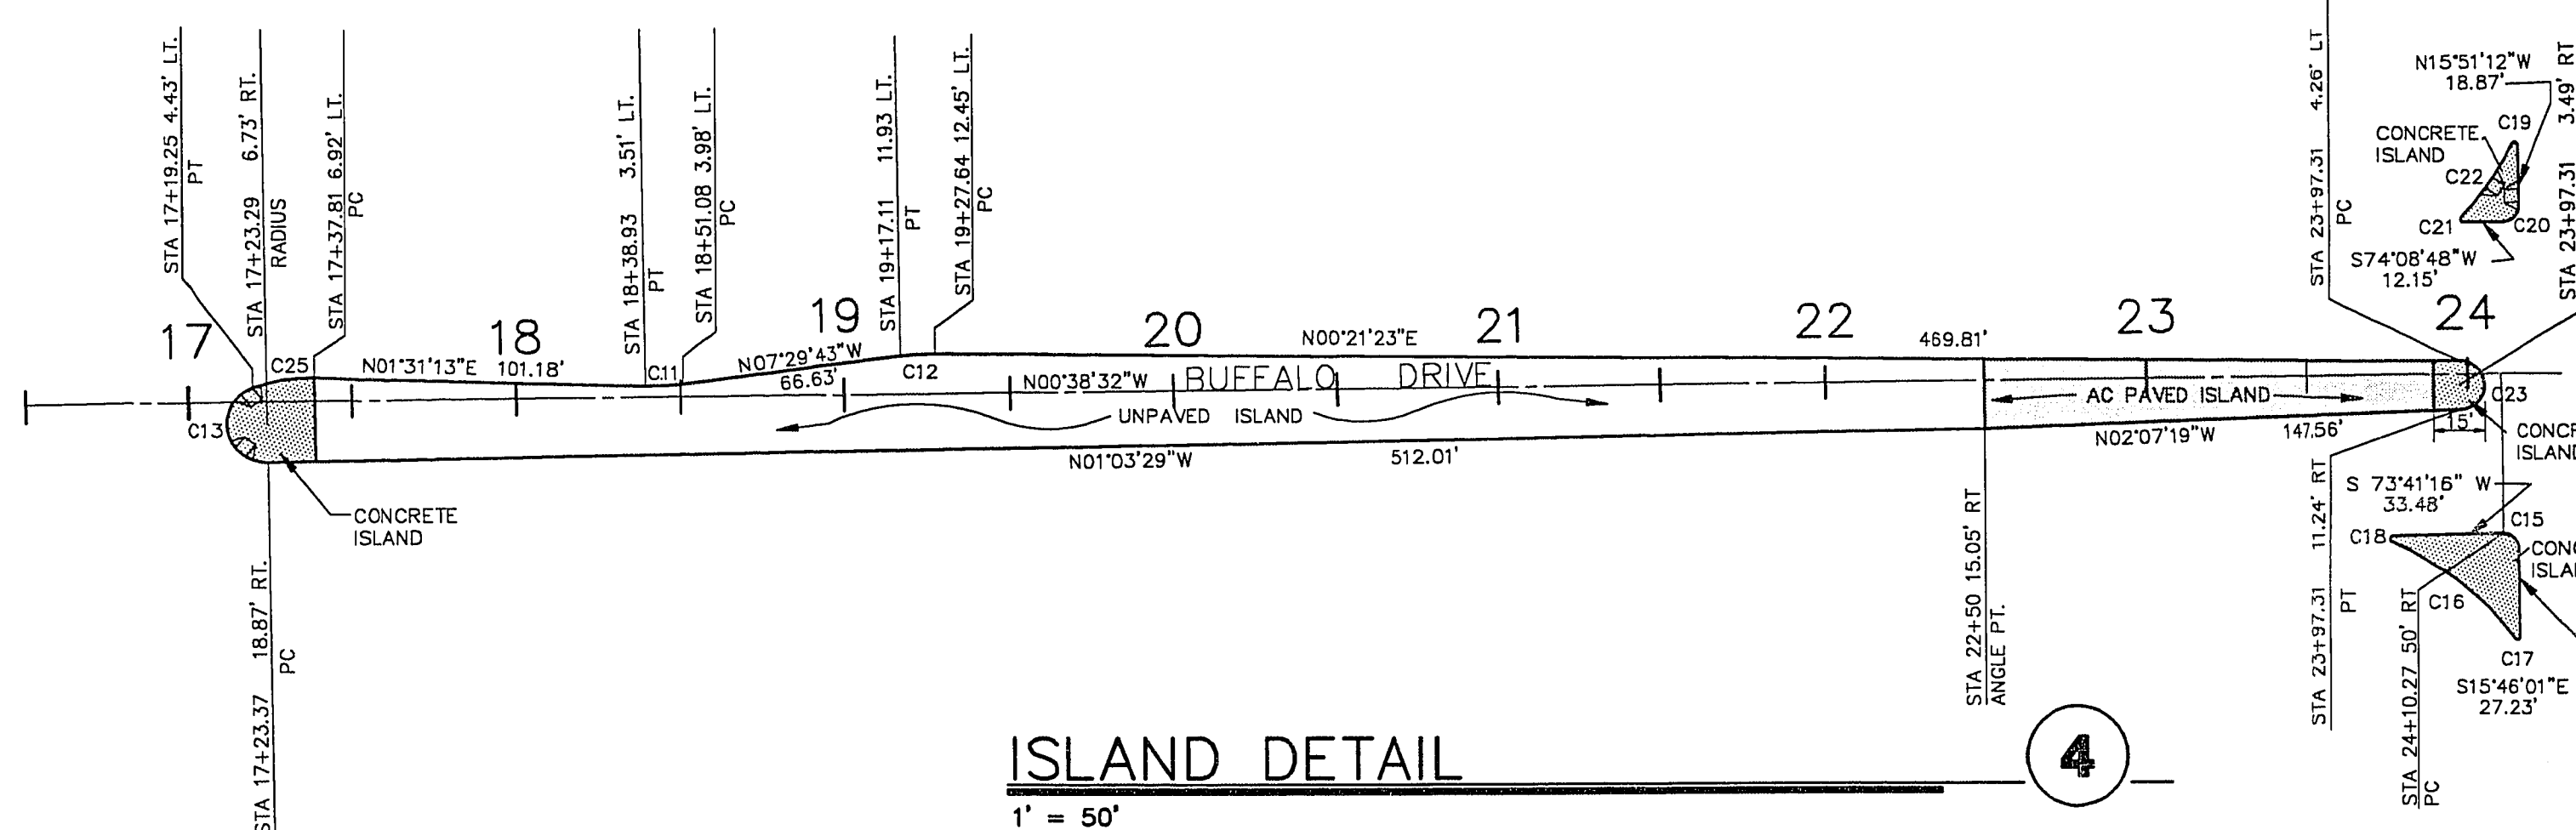

ISLAND DETAIL
1" = 50'

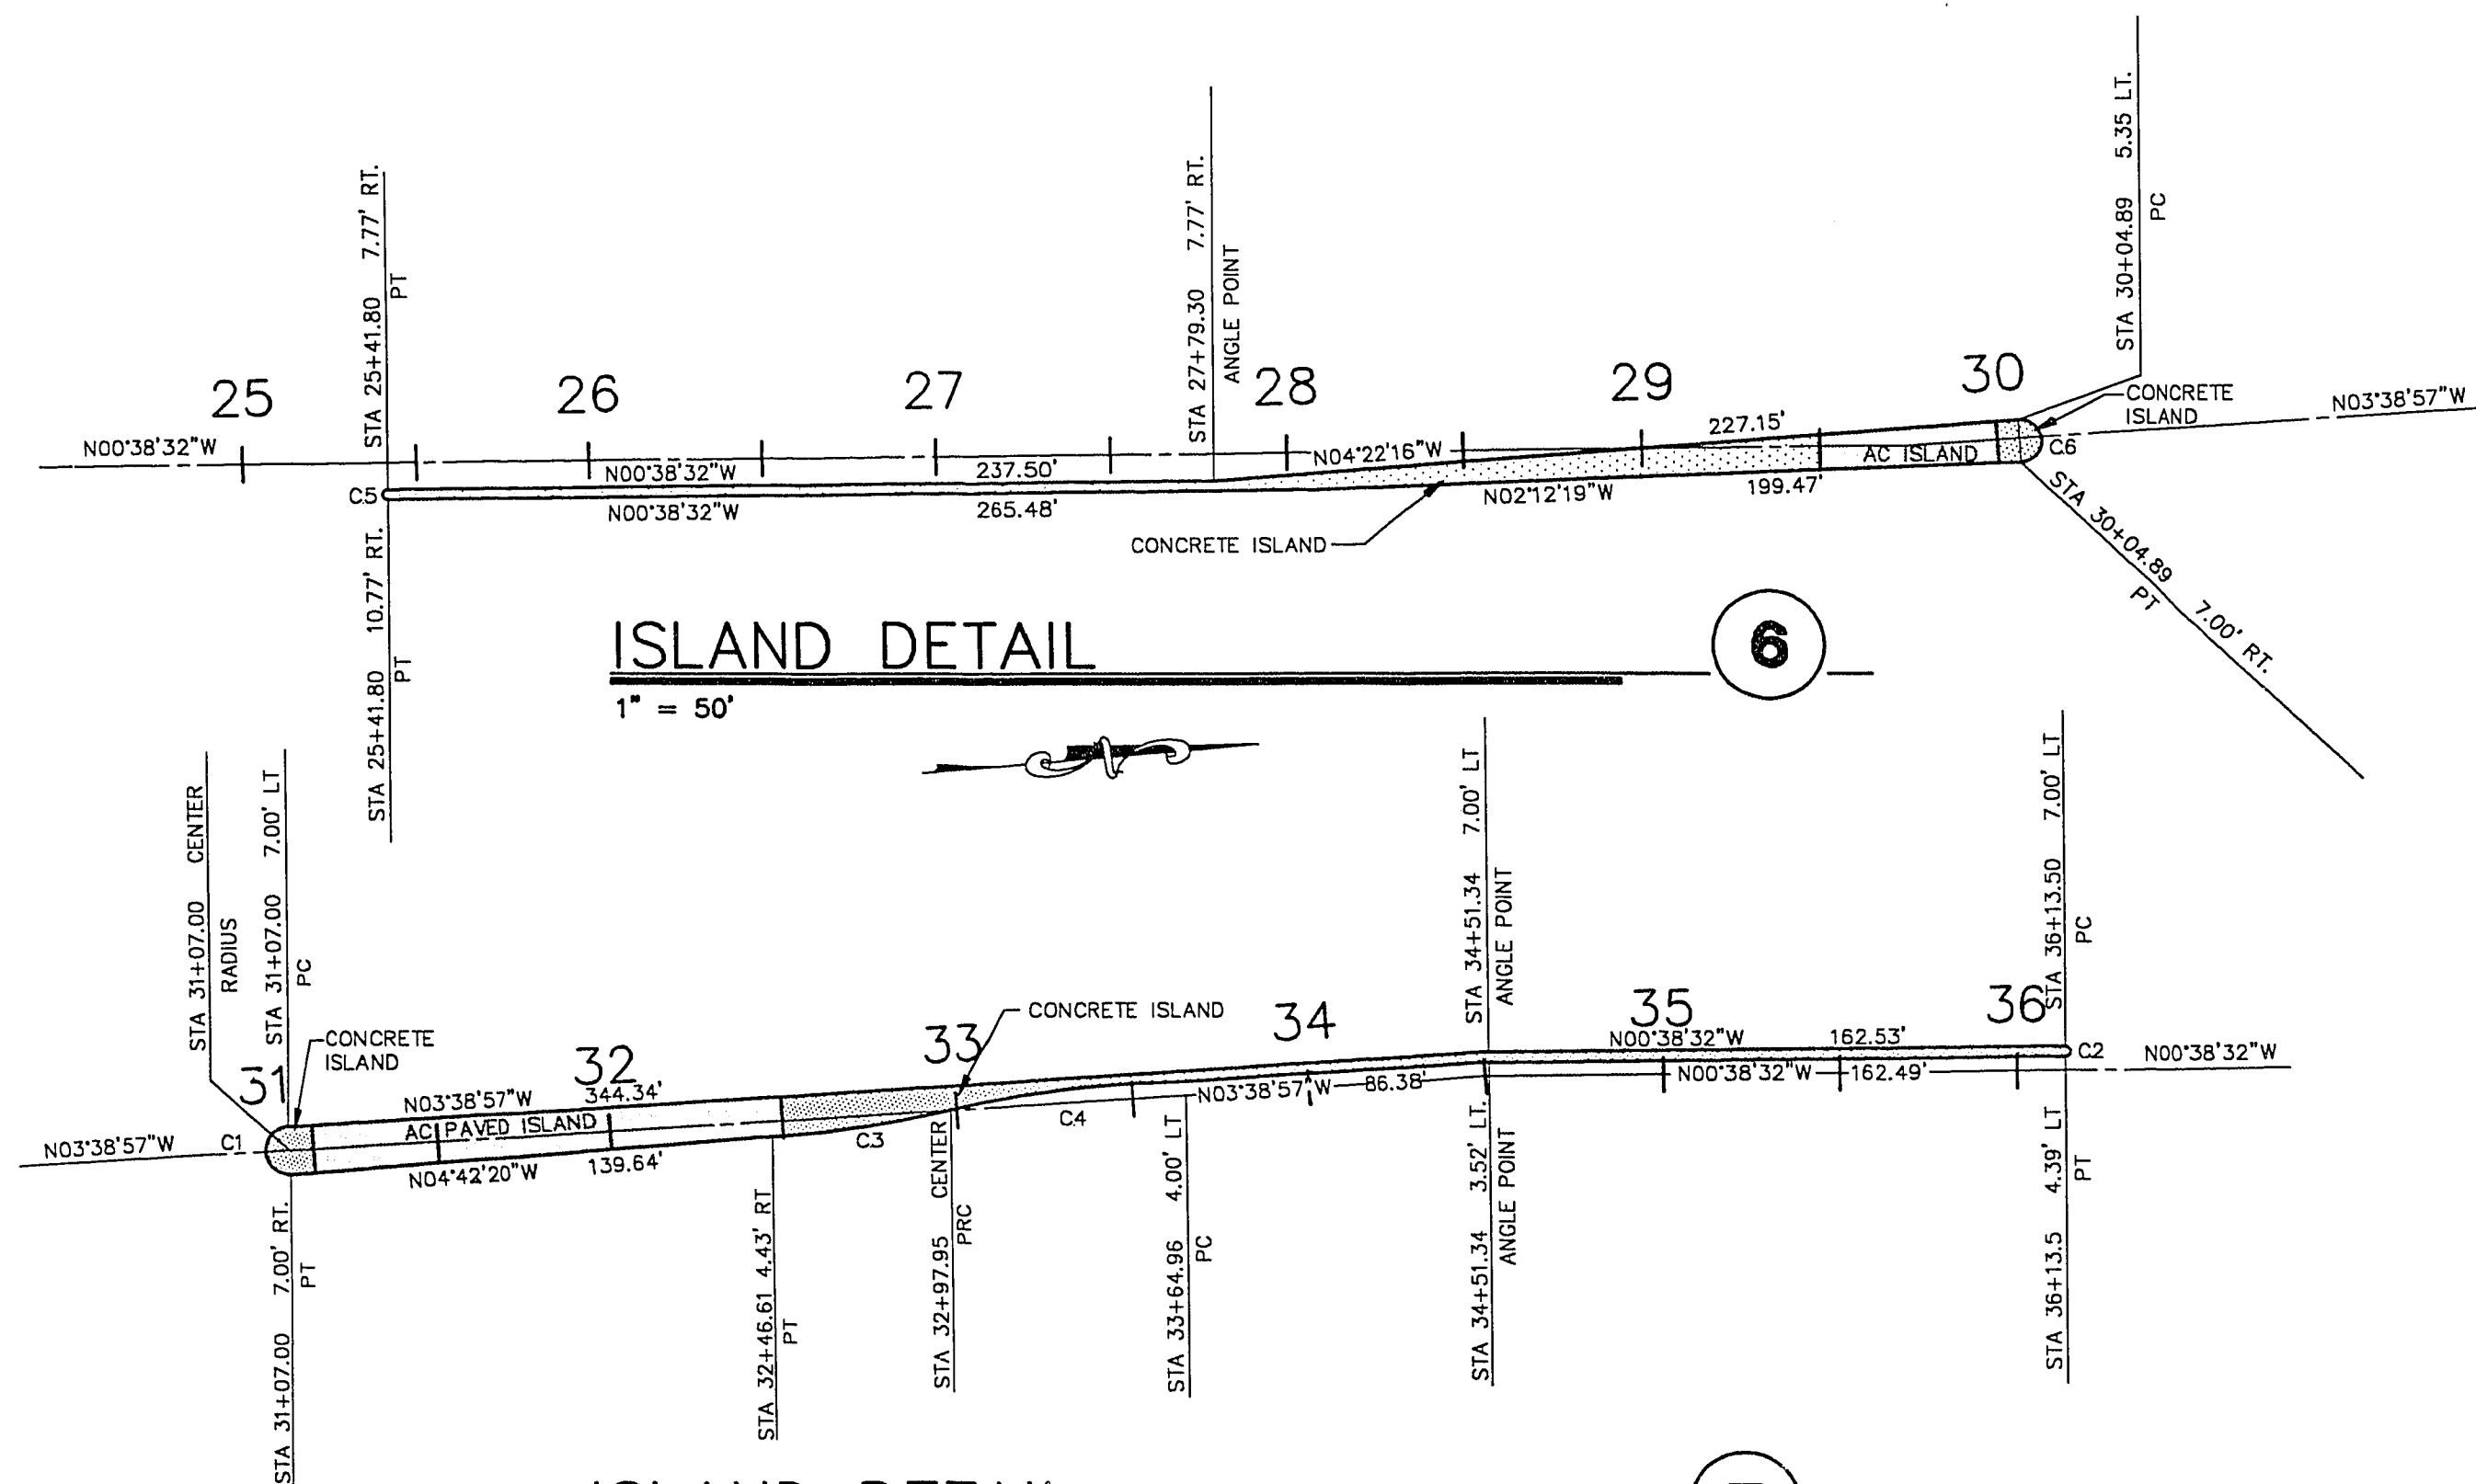

ISLAND DETAIL
1" = 50'

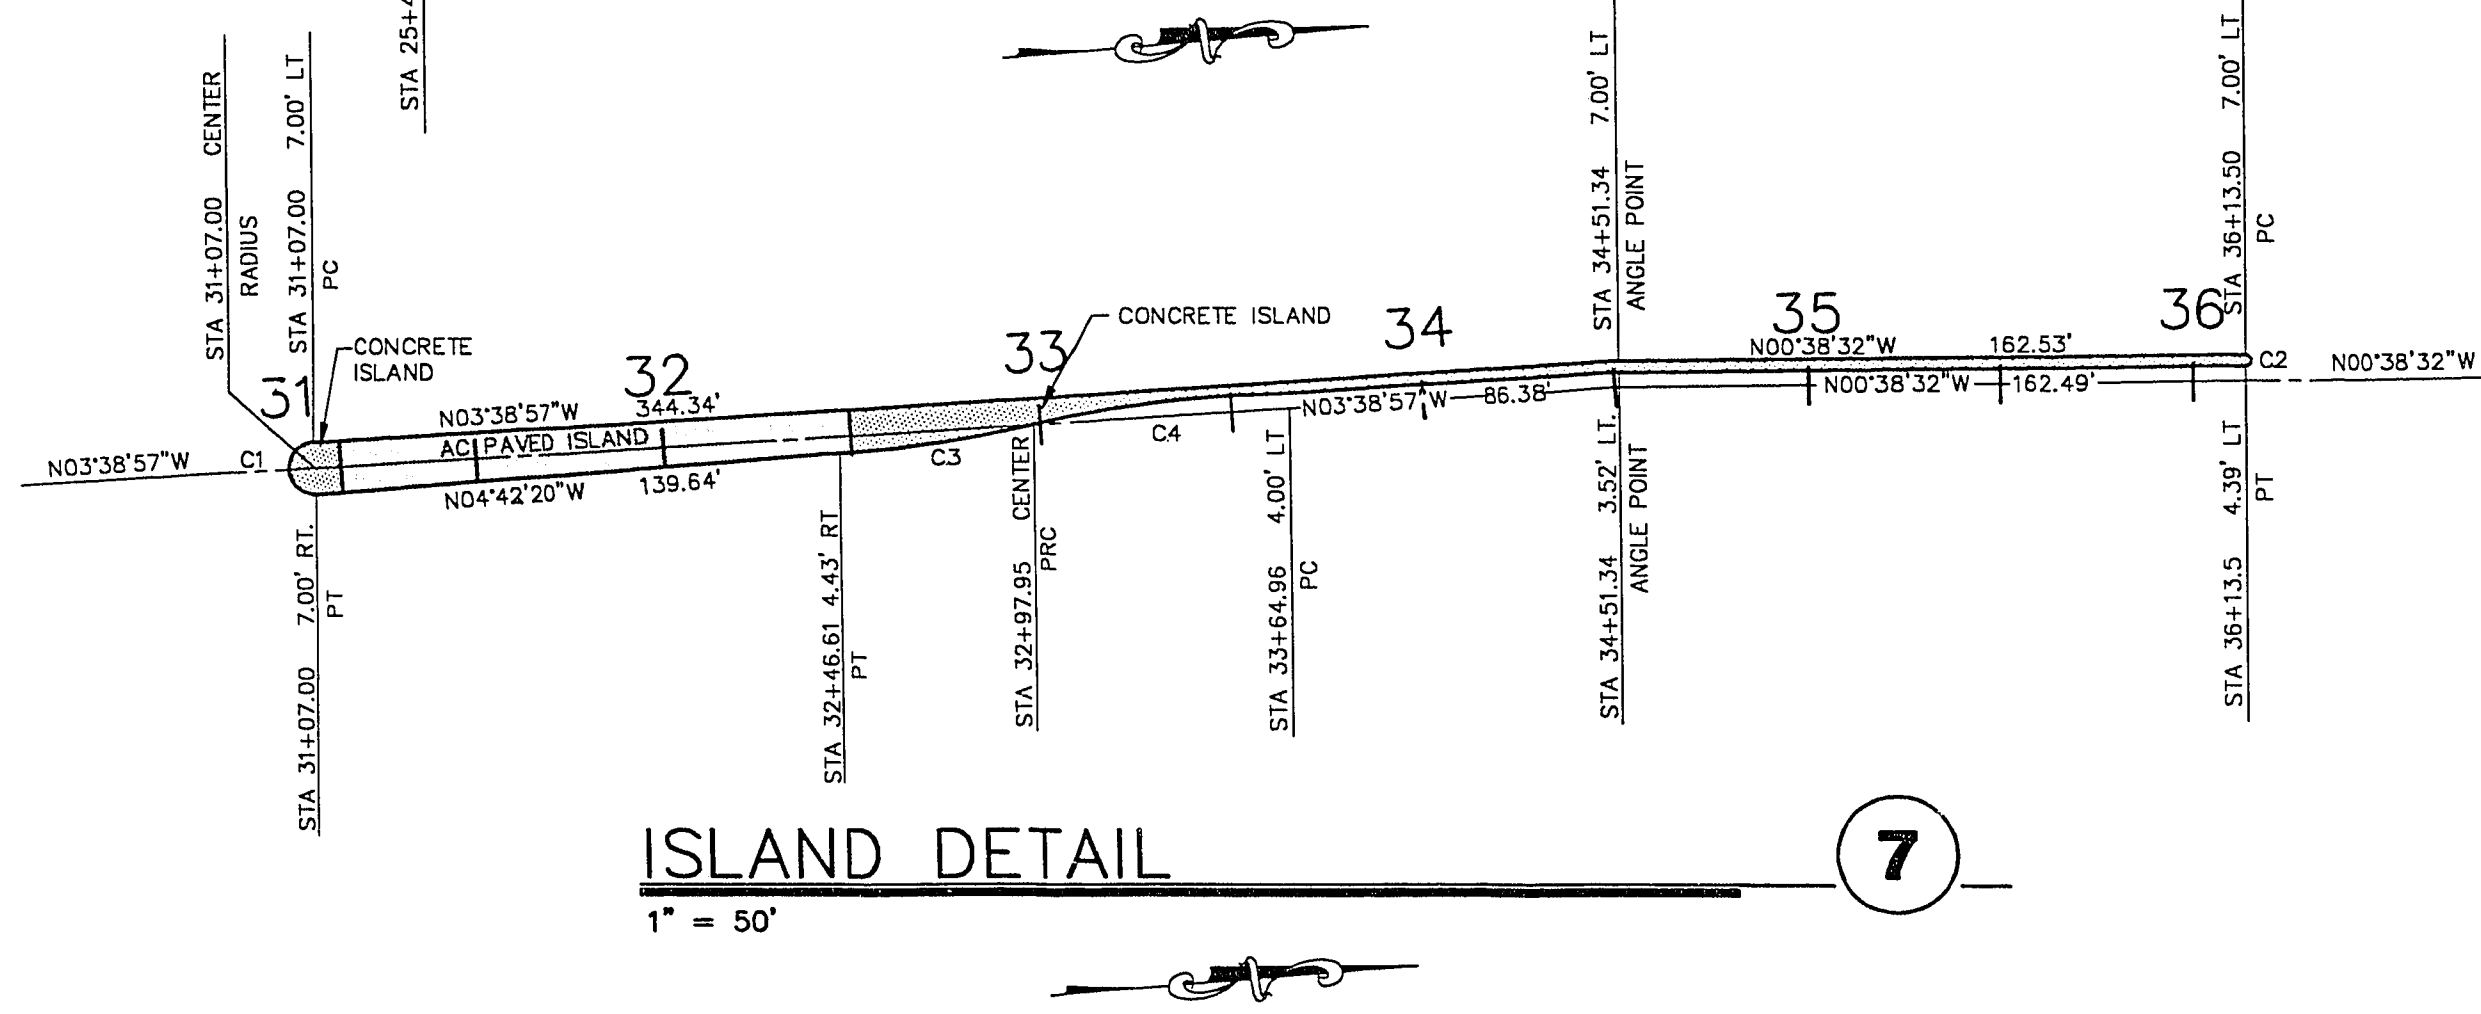

ISLAND DETAIL
1" = 50'

LEGEND

- PORTLAND CEMENT CONC. ISLAND
- AC PAVED ISLAND

CURVE DATA TABLE

CURVE	RADIUS	LENGTH	DELTA
C1	7.00	21.99	180°00'00"
C2	1.50	4.71	180°00'00"
C3	300.00	48.17	09°11'59"
C4	300.00	67.30	12°51'13"
C5	1.50	4.71	180°00'00"
C6	6.18	19.85	184°03'37"
C7	500.00	80.15	09°11'03"
C8	500.00	61.83	07°05'09"
C9	500.00	96.18	11°01'17"
C10	500.00	111.69	12°47'54"
C11	75.00	12.06	09°12'38"
C12	75.00	10.70	08°10'35"
C13	12.00	33.66	150°42'39"
C14	12.00	31.71	151°25'30"
C15	5.00	7.90	90°32'43"
C16	92.00	48.65	30°17'52"
C17	1.00	2.52	144°38'11"
C18	1.00	2.71	155°06'58"
C19	1.00	2.68	153°19'53"
C20	5.00	7.85	90°00'00"
C21	1.00	2.34	133°47'47"
C22	93.00	27.80	17°07'40"
C23	7.75	24.08	177°59'14"
C24	50.00	18.91	21°40'19"
C25	71.50	68.93	55°14'24"
C26	1.00	2.85	163°27'23"
C27	5.00	7.71	88°19'25"
C28	1.00	2.85	163°27'23"
C29	1.00	2.85	163°27'23"
C30	98.00	27.67	16°10'48"
C31	98.00	56.46	33°00'30"
C32	10.00	23.48	154°31'32"
C33	6.00	18.78	178°21'28"
C34	1.00	3.09	177°10'54"
C35	50.00	24.94	28°34'30"
C36	206.88	514.26	142°21'37"
C37	210.88	173.15	47°01'20"
C38	146.00	117.89	48°15'57"
C39	5.00	3.88	44°12'03"
C40	2.00	5.46	158°30'51"
C41	180.00	55.29	17°35'54"
C42	1.00	2.80	149°06'28"
C43	3.00	5.32	105°30'41"
C44	5.00	10.73	122°58'45"

NOTE: ON THIS SHT. PCC REFERS TO POINT OF COMPOUND CURVE.

GBSI CONSULTING ENGINEERS
30800 S. EASTERN AVE. • SUITE 220 • LAS VEGAS, NEVADA 89109
CONSULTANT

POGEMEYER DESIGN GROUP
1140 ALMOND TREE LANE, SUITE 308 LAS VEGAS, NEVADA 89104 (702) 735-5008

DATE: 1-9-92
DRAWN BY: J. P. JONES
CHECKED BY: J. P. JONES
DATE: 12-22-91

DESIGNED BY: J. P. JONES
ECC: J. P. JONES
ECC: J. P. JONES
ECC: J. P. JONES

PROJECT: 107-V1753
SHEET: 22 OF 22

MEDIAN ISLAND GEOMETRICS
BUFFALO INTERCHANGE
with SUMMERLIN PARKWAY
and BUFFALO DRIVE ROADWAY BETWEEN WESTCLIFF AND WASHINGTON
CITY OF LAS VEGAS, NEVADA

Call before you Dig.
1-800-227-2800
UNDERGROUND SERVICE, USA