

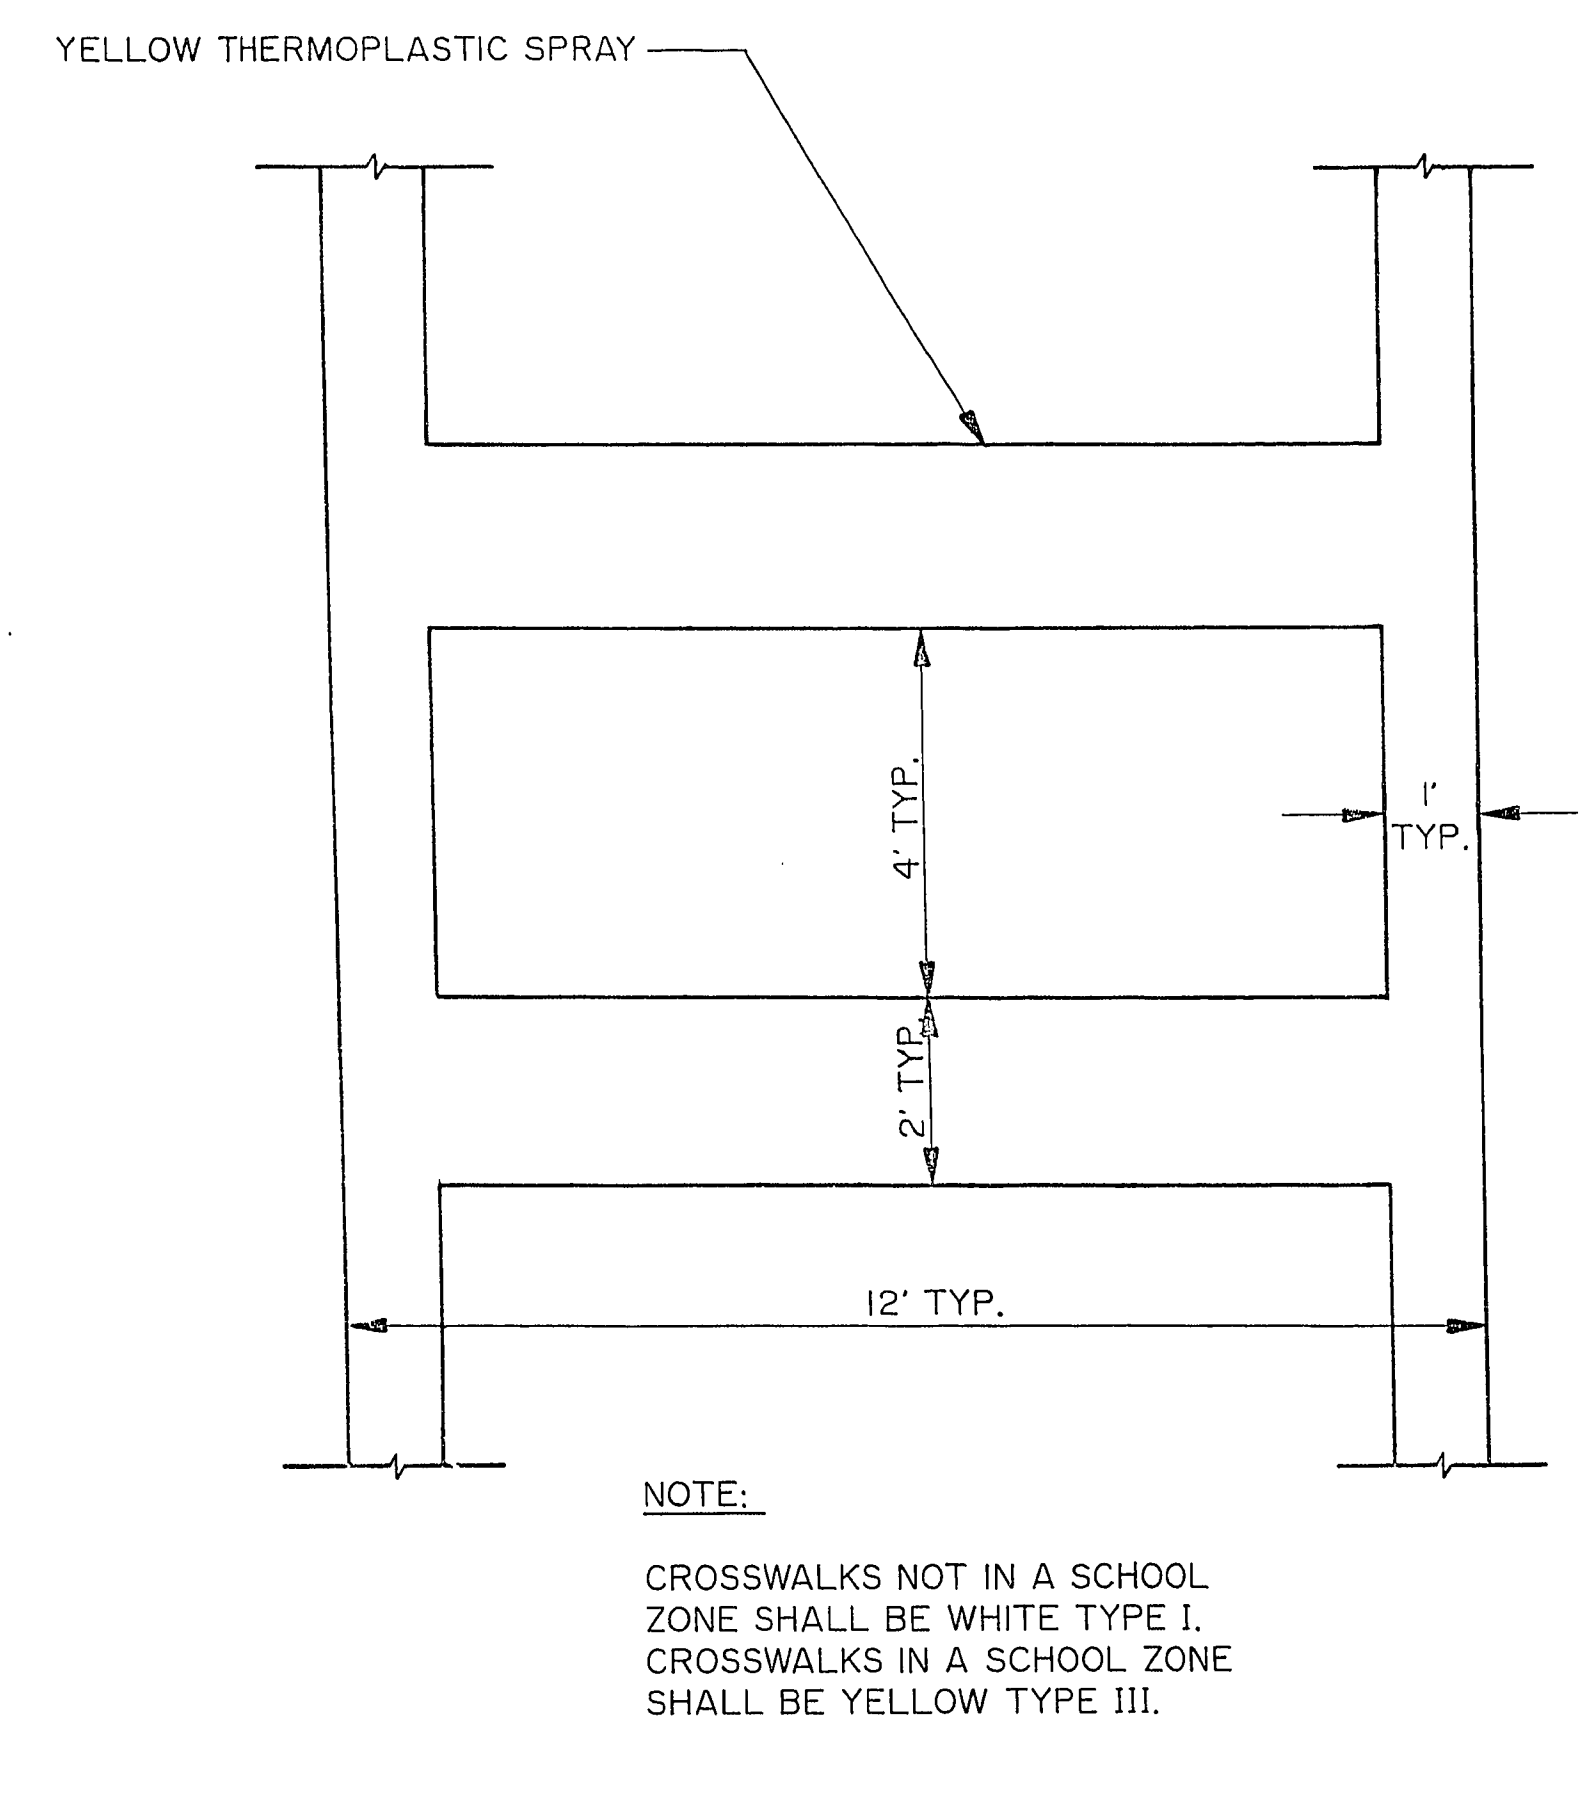
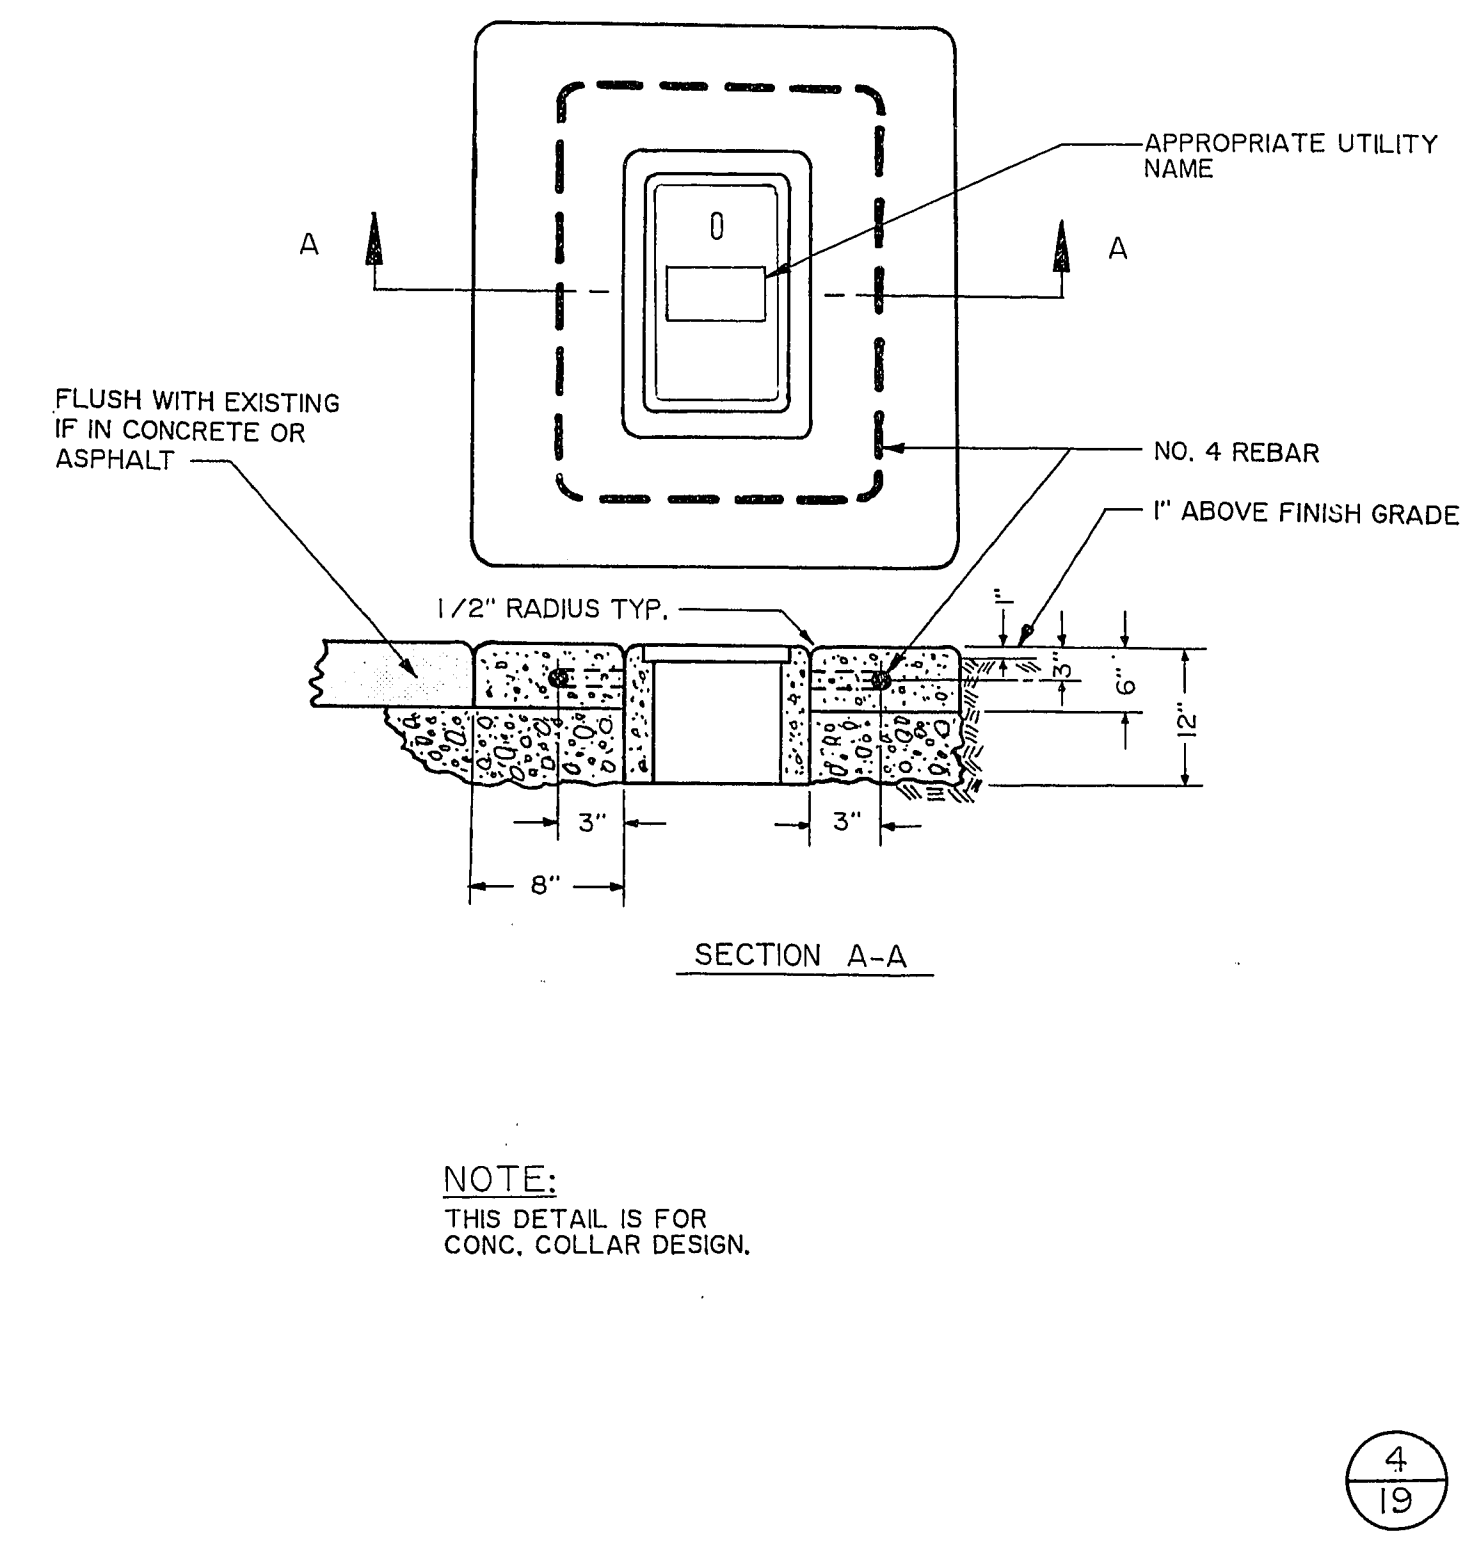
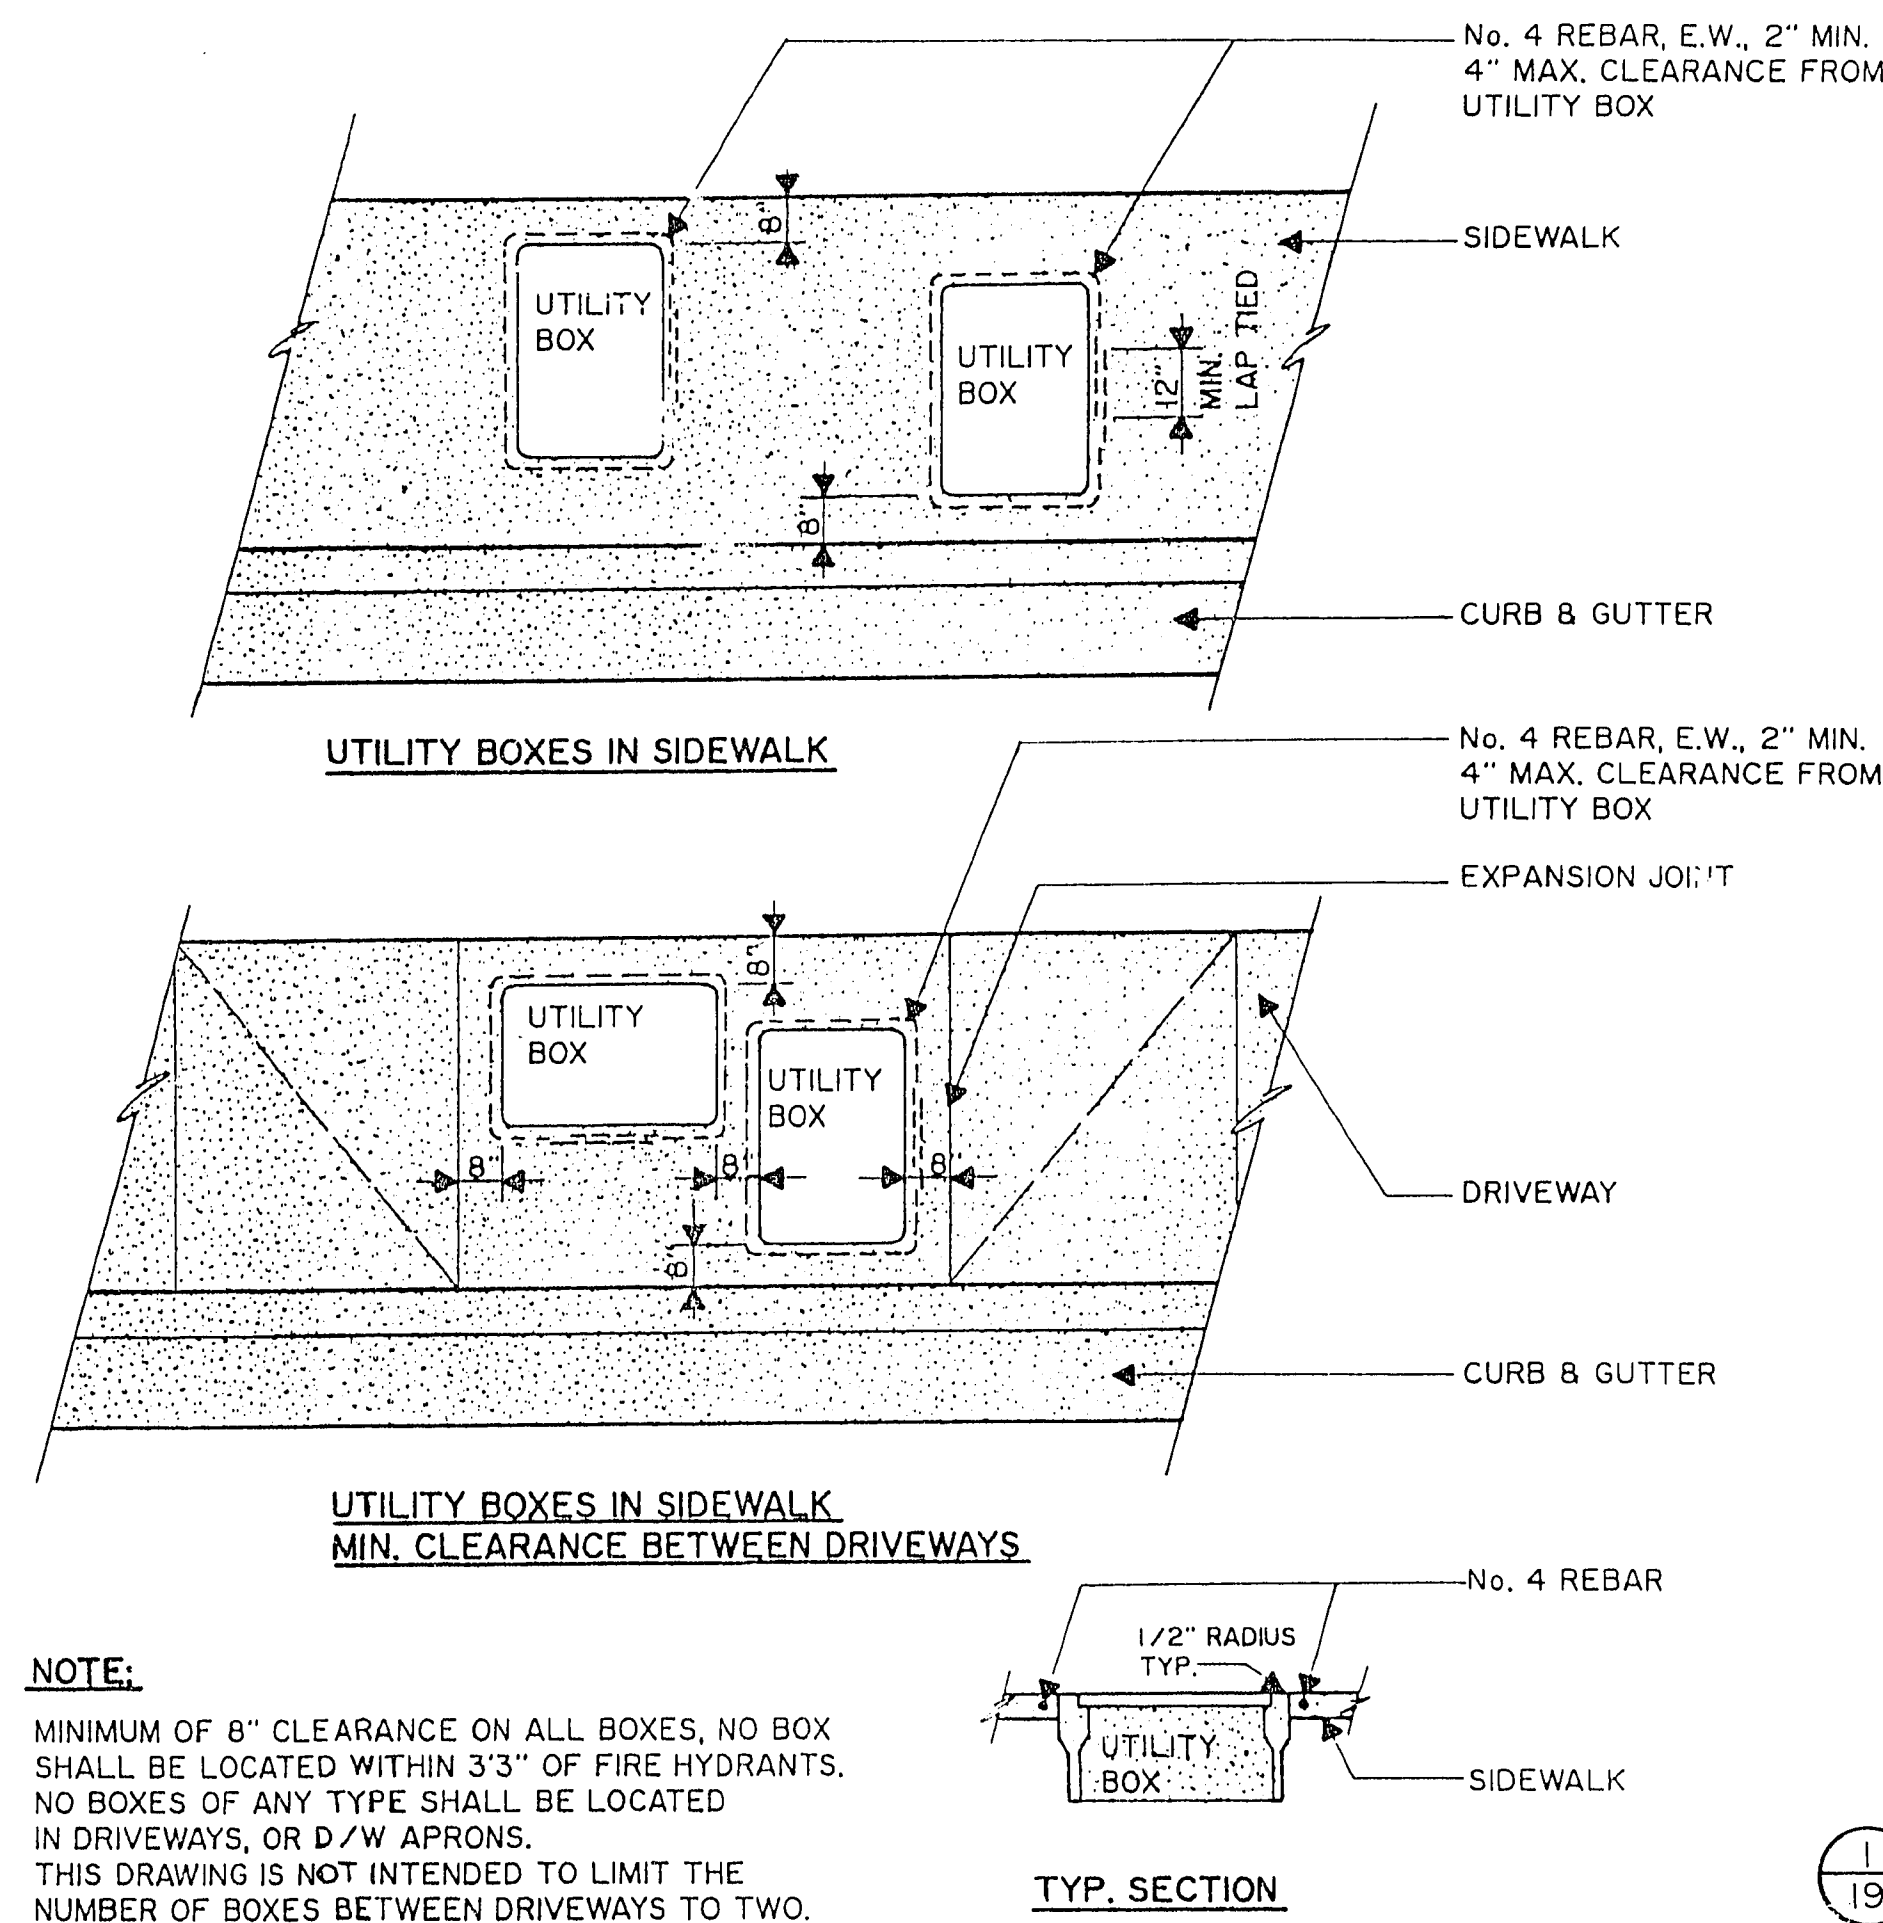
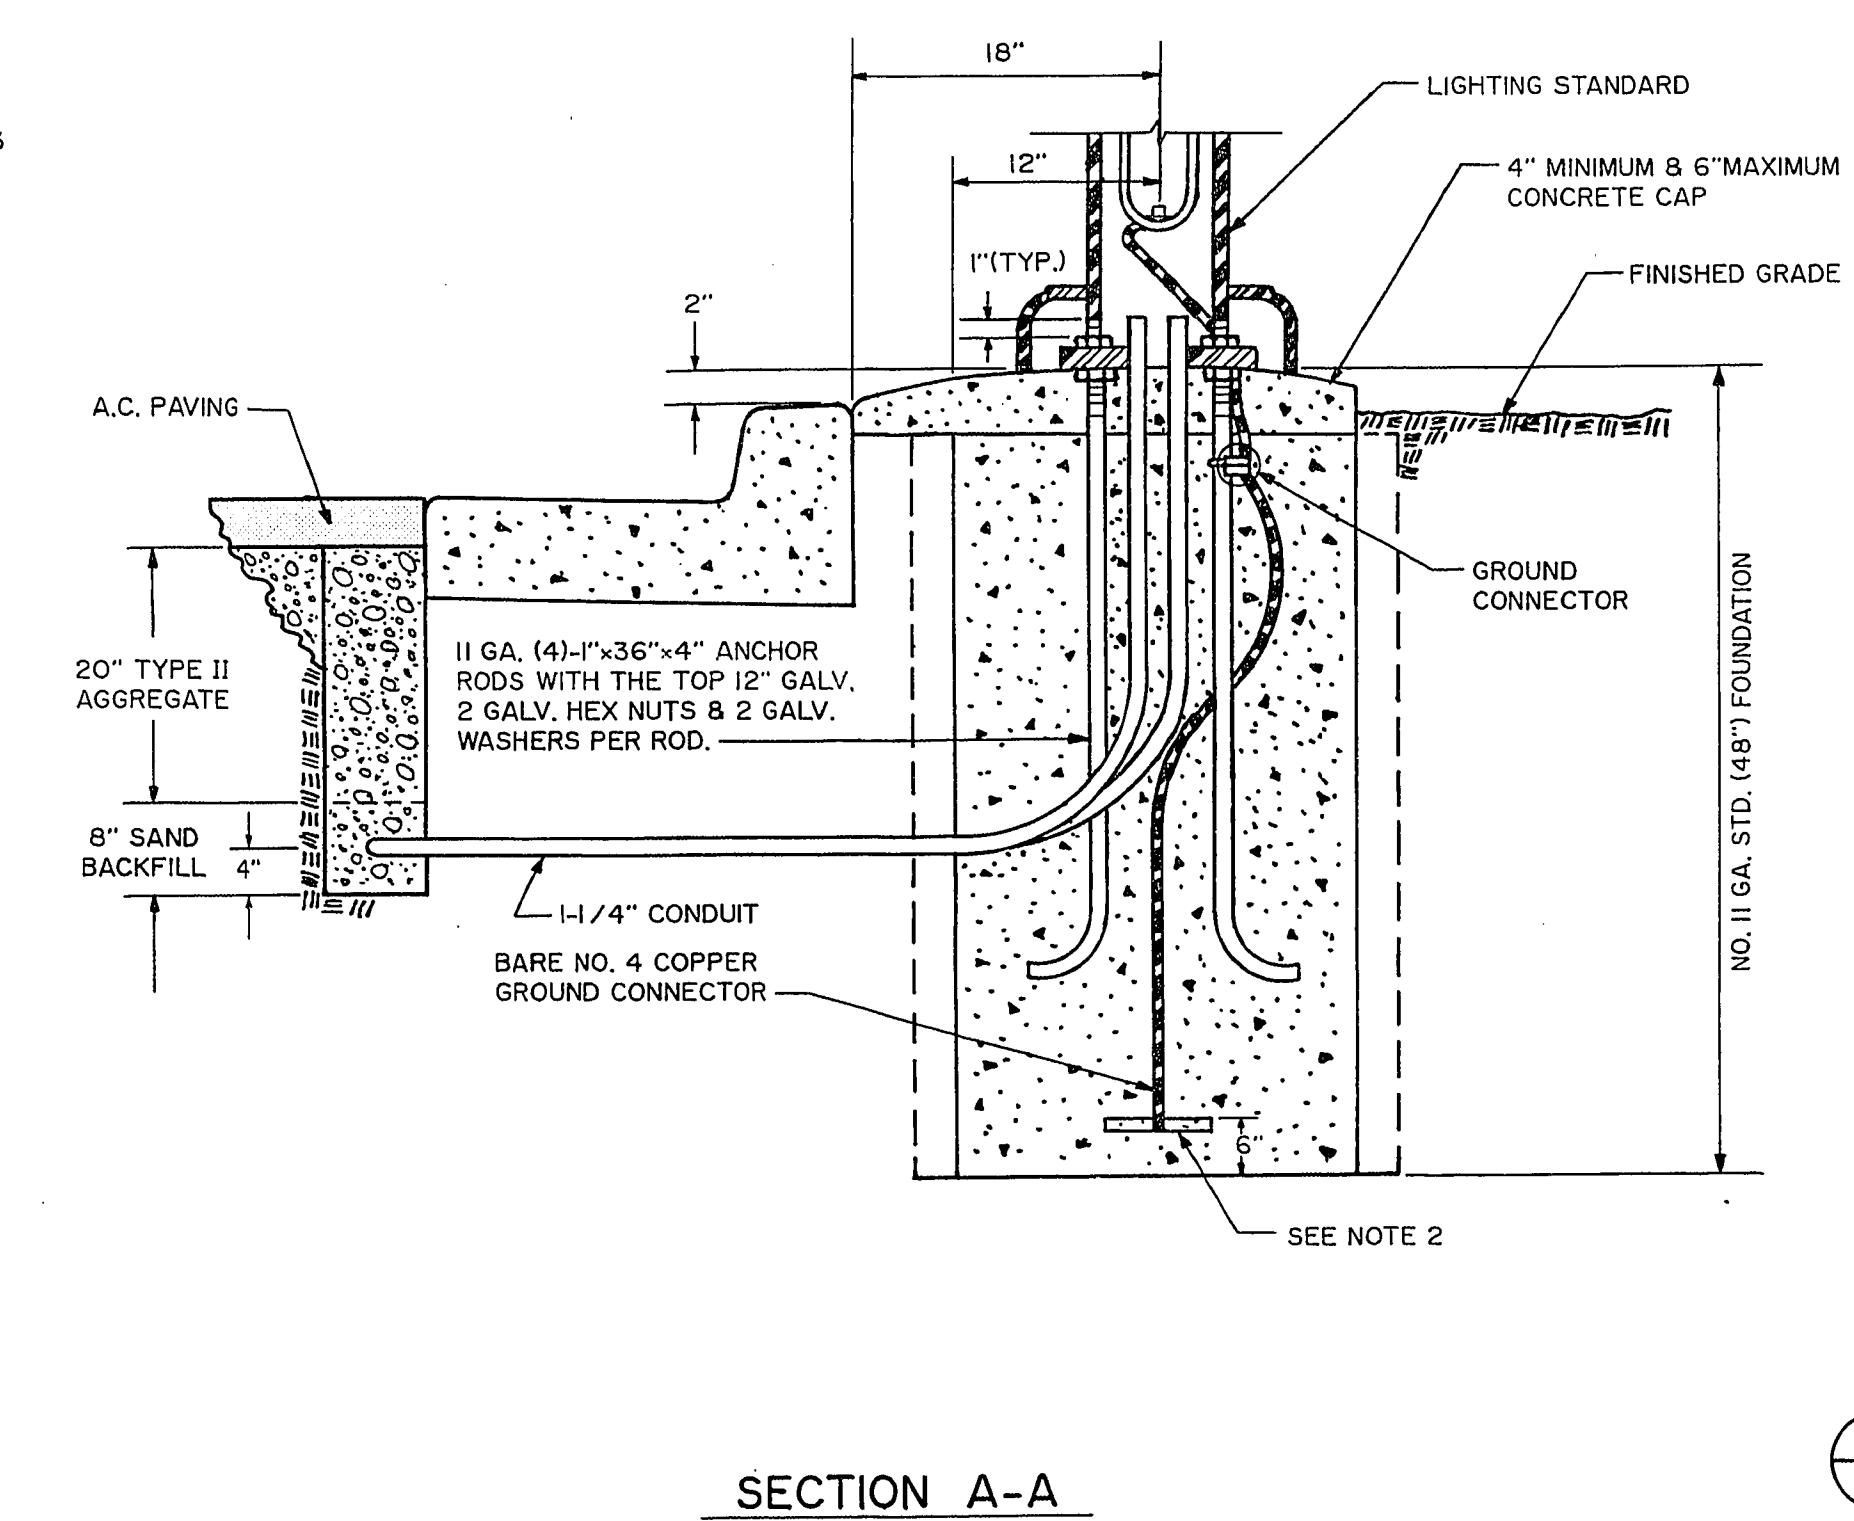


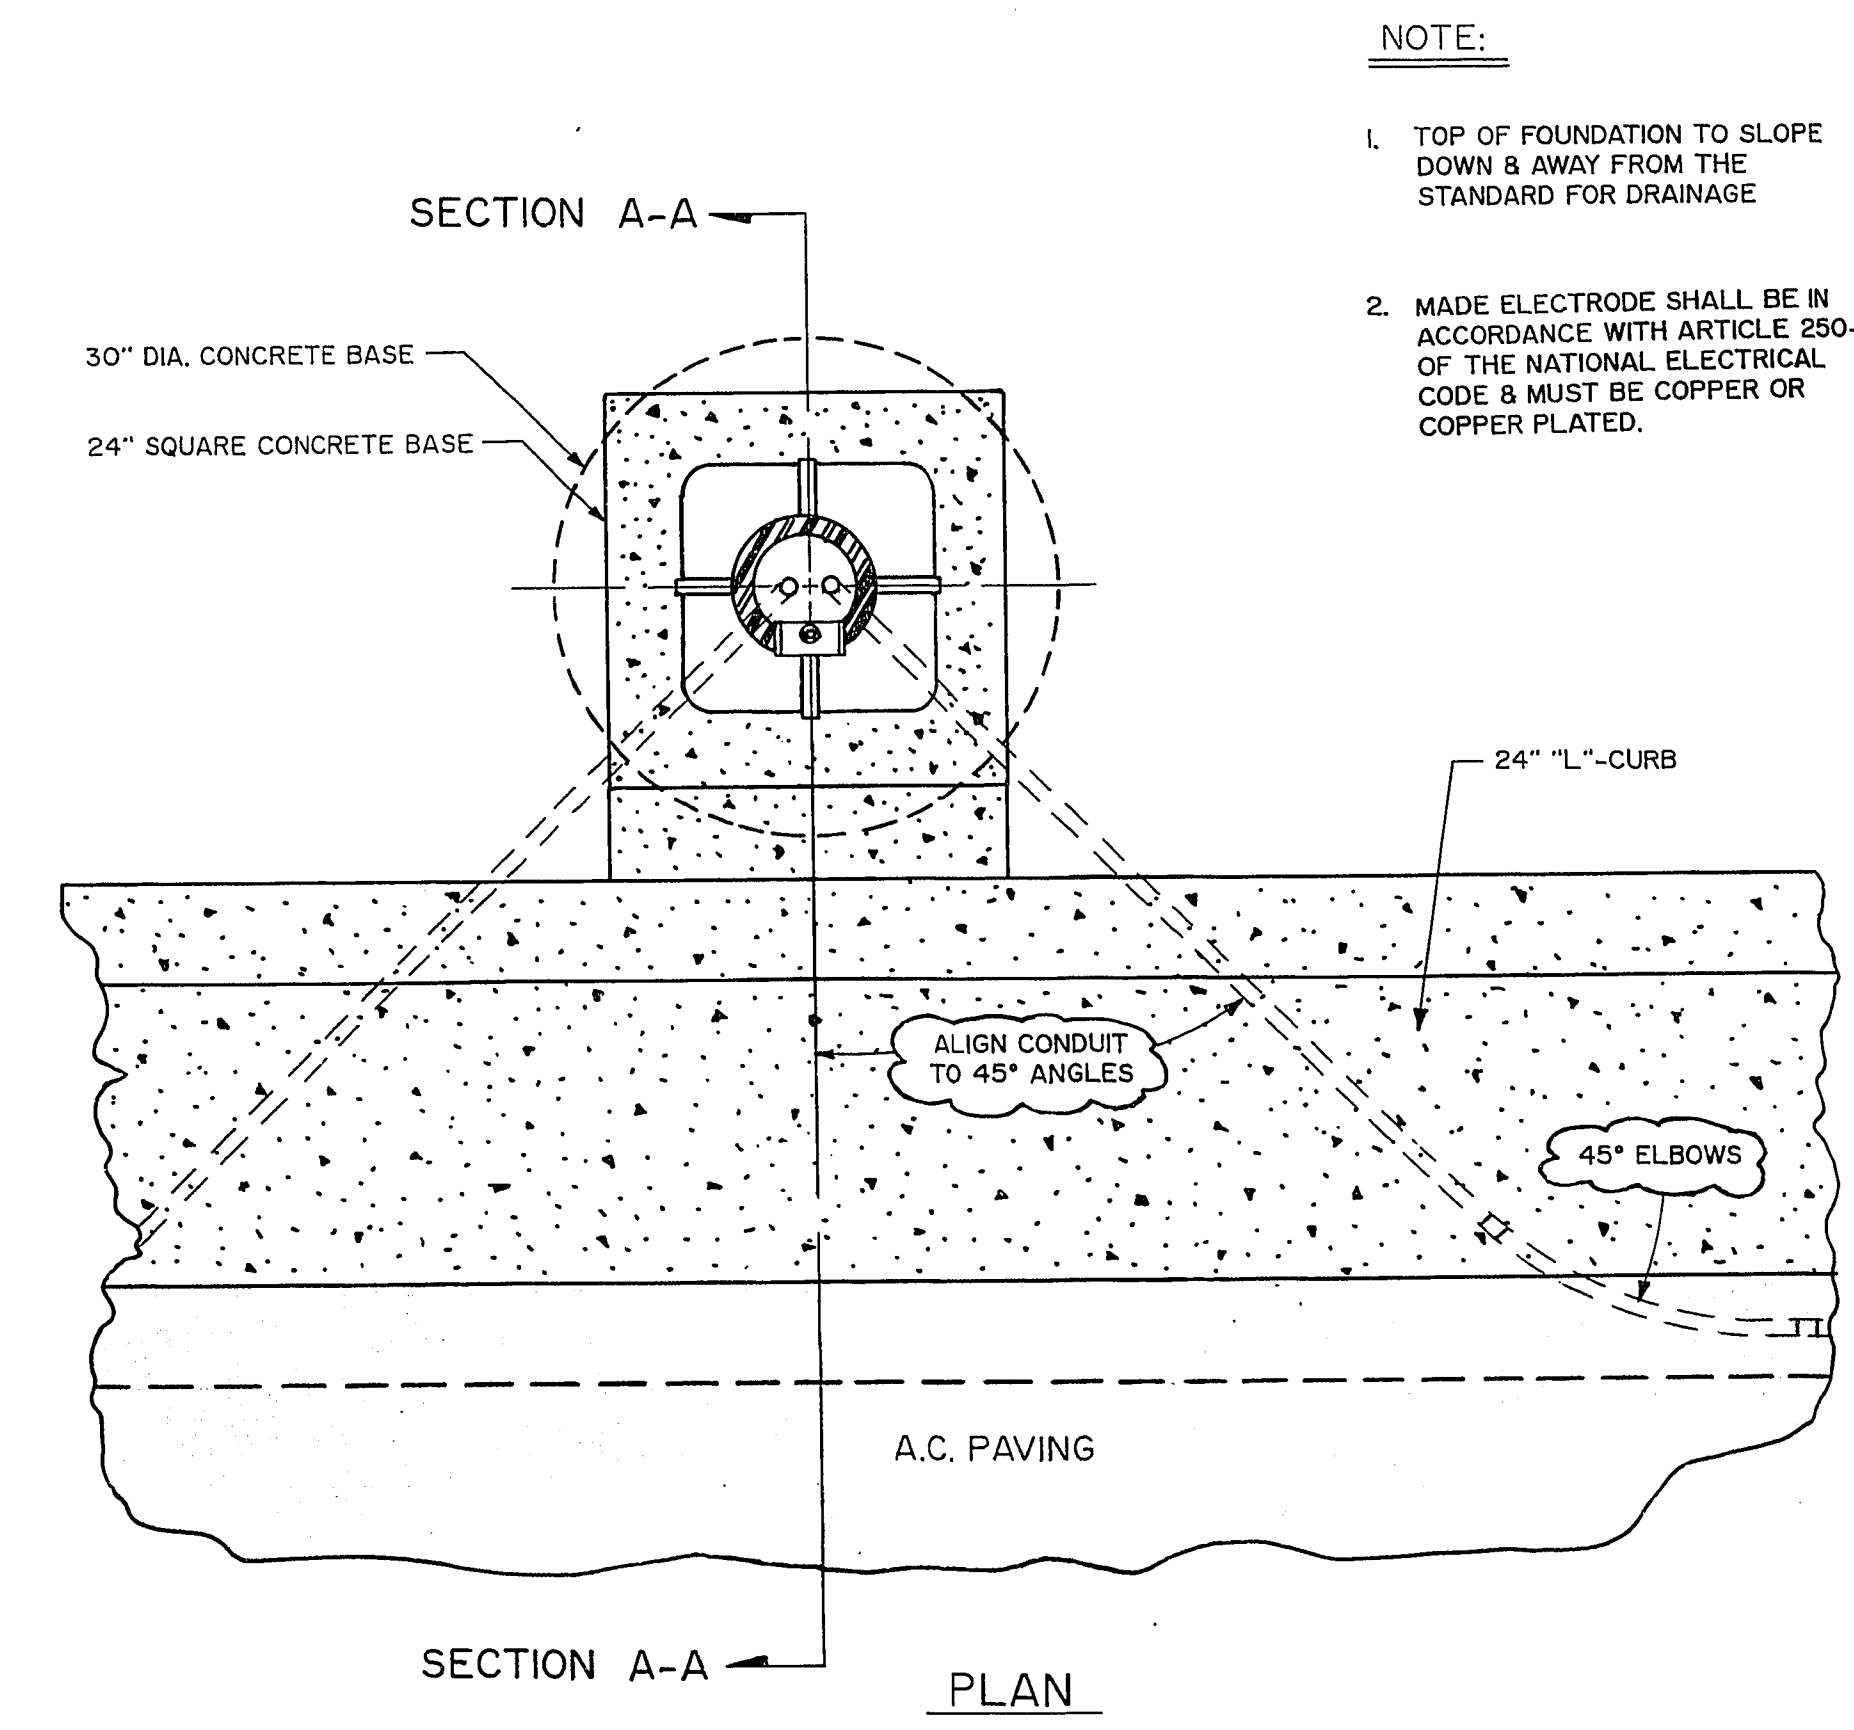

UTILITY PULLBOX LOCATIONS SIDEWALK & DRIVEWAY

PULLBOX / METERBOX CONCRETE COLLAR


SCHOOL CROSSWALK DETAIL

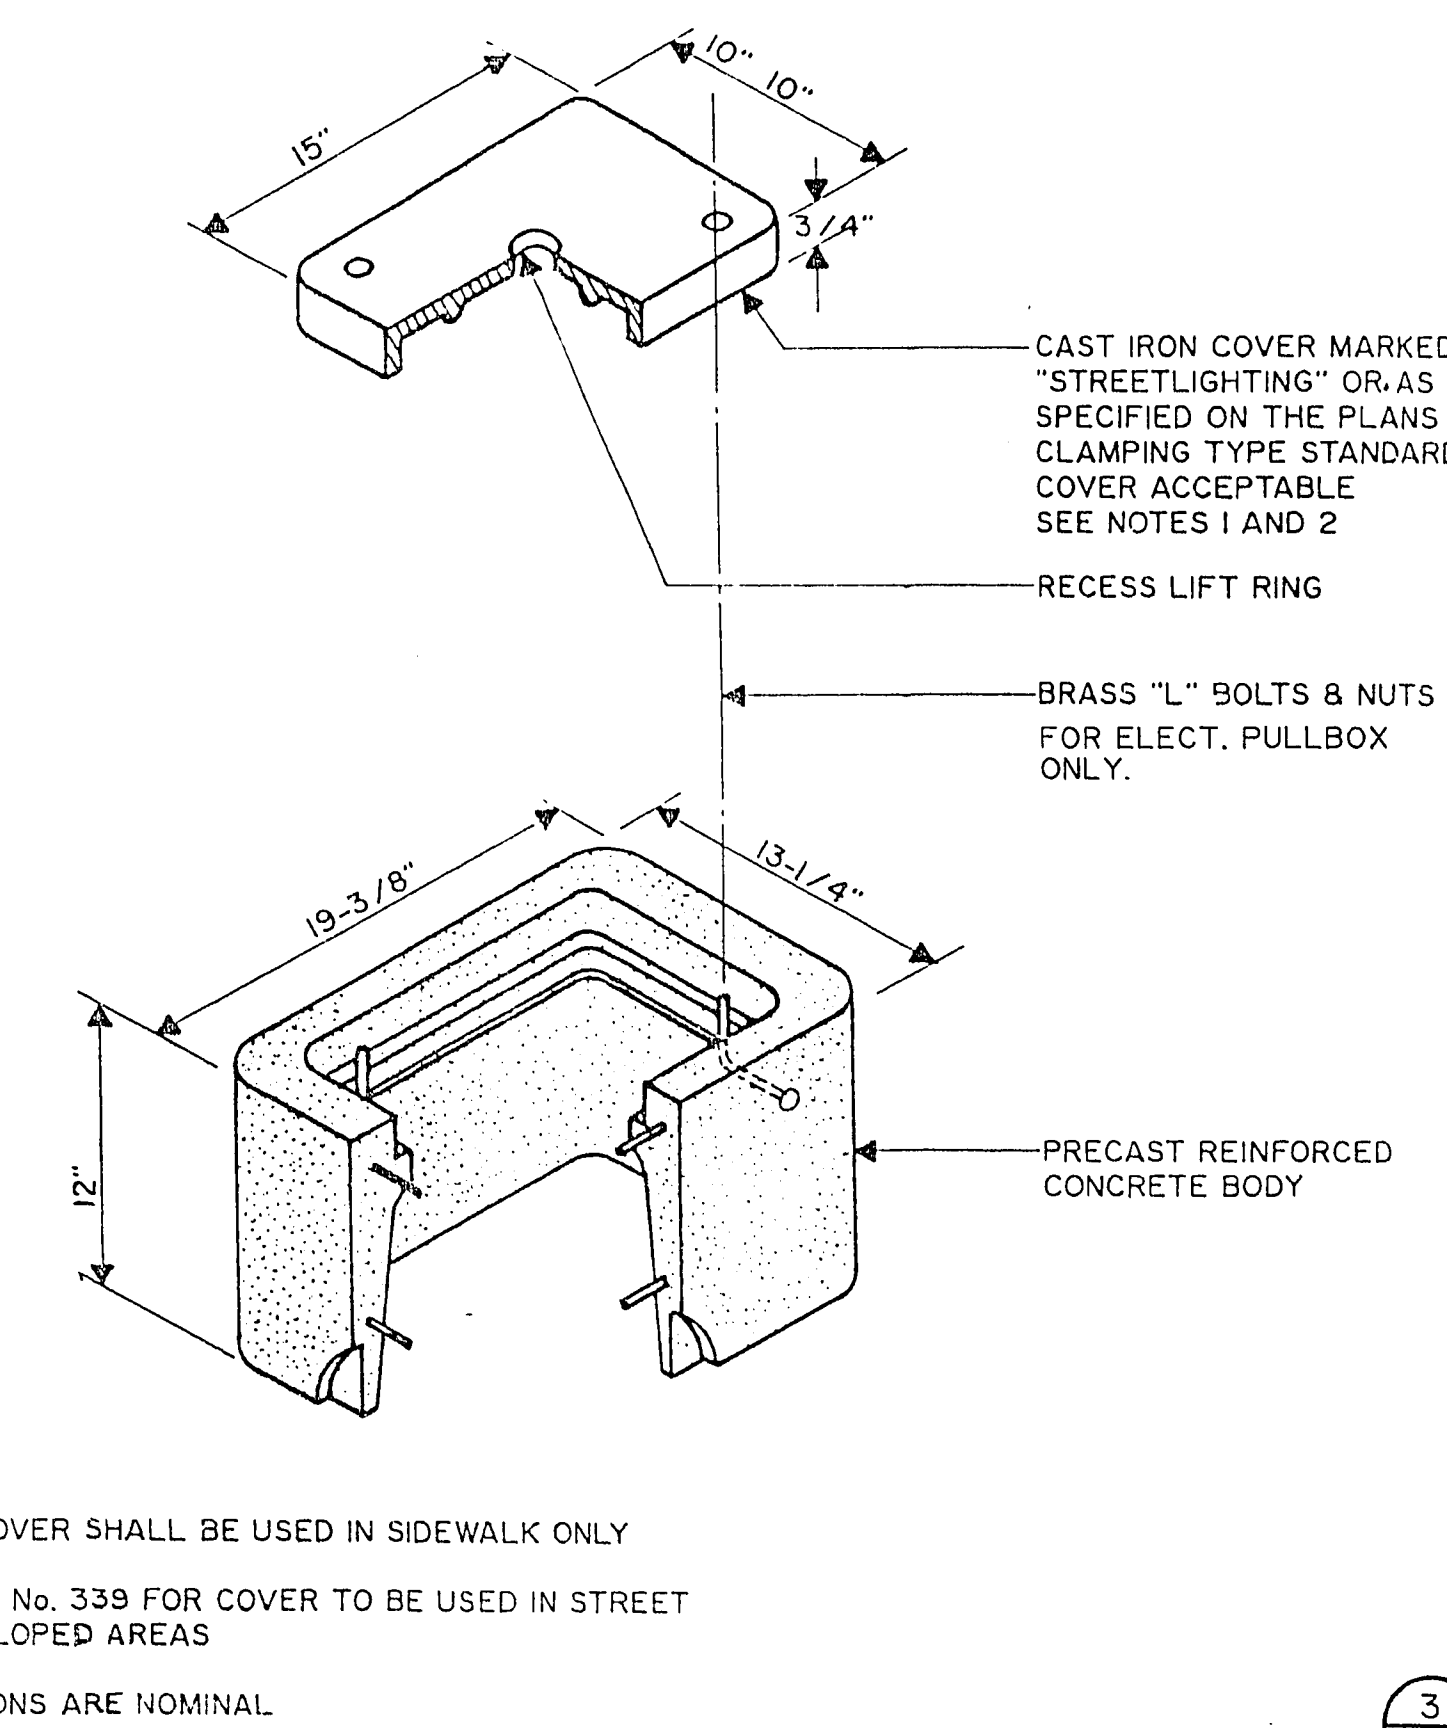

No. 3-1/2 ELECT. PULLBOX


MODIFIED FOUNDATION PLAN FOR LIGHTING STANDARD IN AN OPEN AREA

MODIFIED FOUNDATION SECTION FOR LIGHTING STANDARD IN AN OPEN AREA

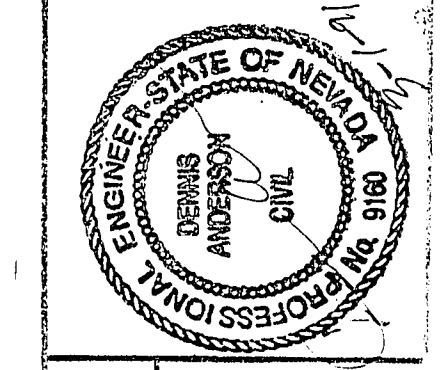

Department of Public Works

MISCELLANEOUS DETAILS

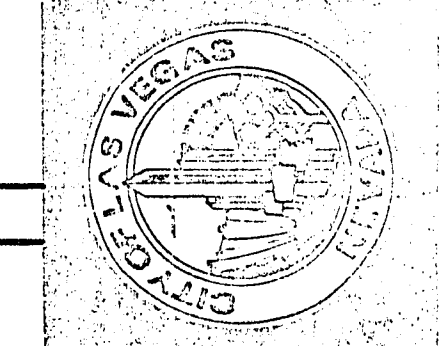

1990 - 1991 STREET REHABILITATION HUNTRIDGE PHASE I PROJECT