


GENERAL NOTES

- 1. All construction shall be in accordance with the Clark County "Uniform Standard Specifications for Public Works Construction, Off-site Improvements, Clark County Area, Nevada, 1986", unless otherwise specified or shown on the Contract drawings, or otherwise directed by the Engineer.
- 2. "Standard Drawings" are the "Uniform Standard Drawings for Public Works Construction, Off-site Improvements, Clark County, Area, Nevada, 1986", unless otherwise specified or shown on the drawings.
- 3. The Contractor shall notify all utility companies and the City of Las Vegas 48 hours prior to commencing construction.
- 4. Locations of underground utilities shown on the drawings were obtained from information received from the applicable utility companies. Neither the City of Las Vegas, nor the Engineer assumes any responsibility for utilities or structures not shown, or not in the location shown on the drawings. The Contractors responsibility regarding utilities shall be as stated in Section 105.06 of the Standard Specifications and other applicable sections of the specifications. Contractor to field verify the location of all existing underground utilities and notify the Engineer prior to construction.
- 5. The Contractor shall take all precautionary measures necessary to protect existing improvements, which are to remain in place. All such improvements damaged by the Contractor's operations shall be repaired or reconstructed satisfactory to the Engineer at the expense of the Contractor.
- 6. All barricading and temporary traffic control devices and methods used during construction shall be in accordance with the "Workzone Traffic Control Handbook, 1985", published by the State of Nevada, Department of Transportation, and the "Manual of Uniform Traffic Control Devices, 1989", published by the U.S. Department of Transportation, except as otherwise provided in the contract specifications or required by the Engineer.
- 7. Contractor to comply with all requirements of the Southern Nevada Water Systems (SNWS) Encroachment Permit. (Also see Section 2.Cooperation with Utilities of the General Conditions in the Specifications).
- 8. The Contractor shall construct RCP's and RCB's from downstream to upstream to limit damage from flooding during construction. It shall be the Contractor's sole responsibility to protect proposed improvements from flooding during the construction period. The Contractor shall also take all necessary precautions to avoid increasing, diverting or concentrating flood waters affecting surrounding property during the construction period. Any damage caused thereby shall be the Contractor's responsibility.
- 9. Contractor to field verify horizontal and vertical location of all existing utilities which may be affected by the proposed construction and notify the engineer prior to construction (See specifications)

VICINITY MAP

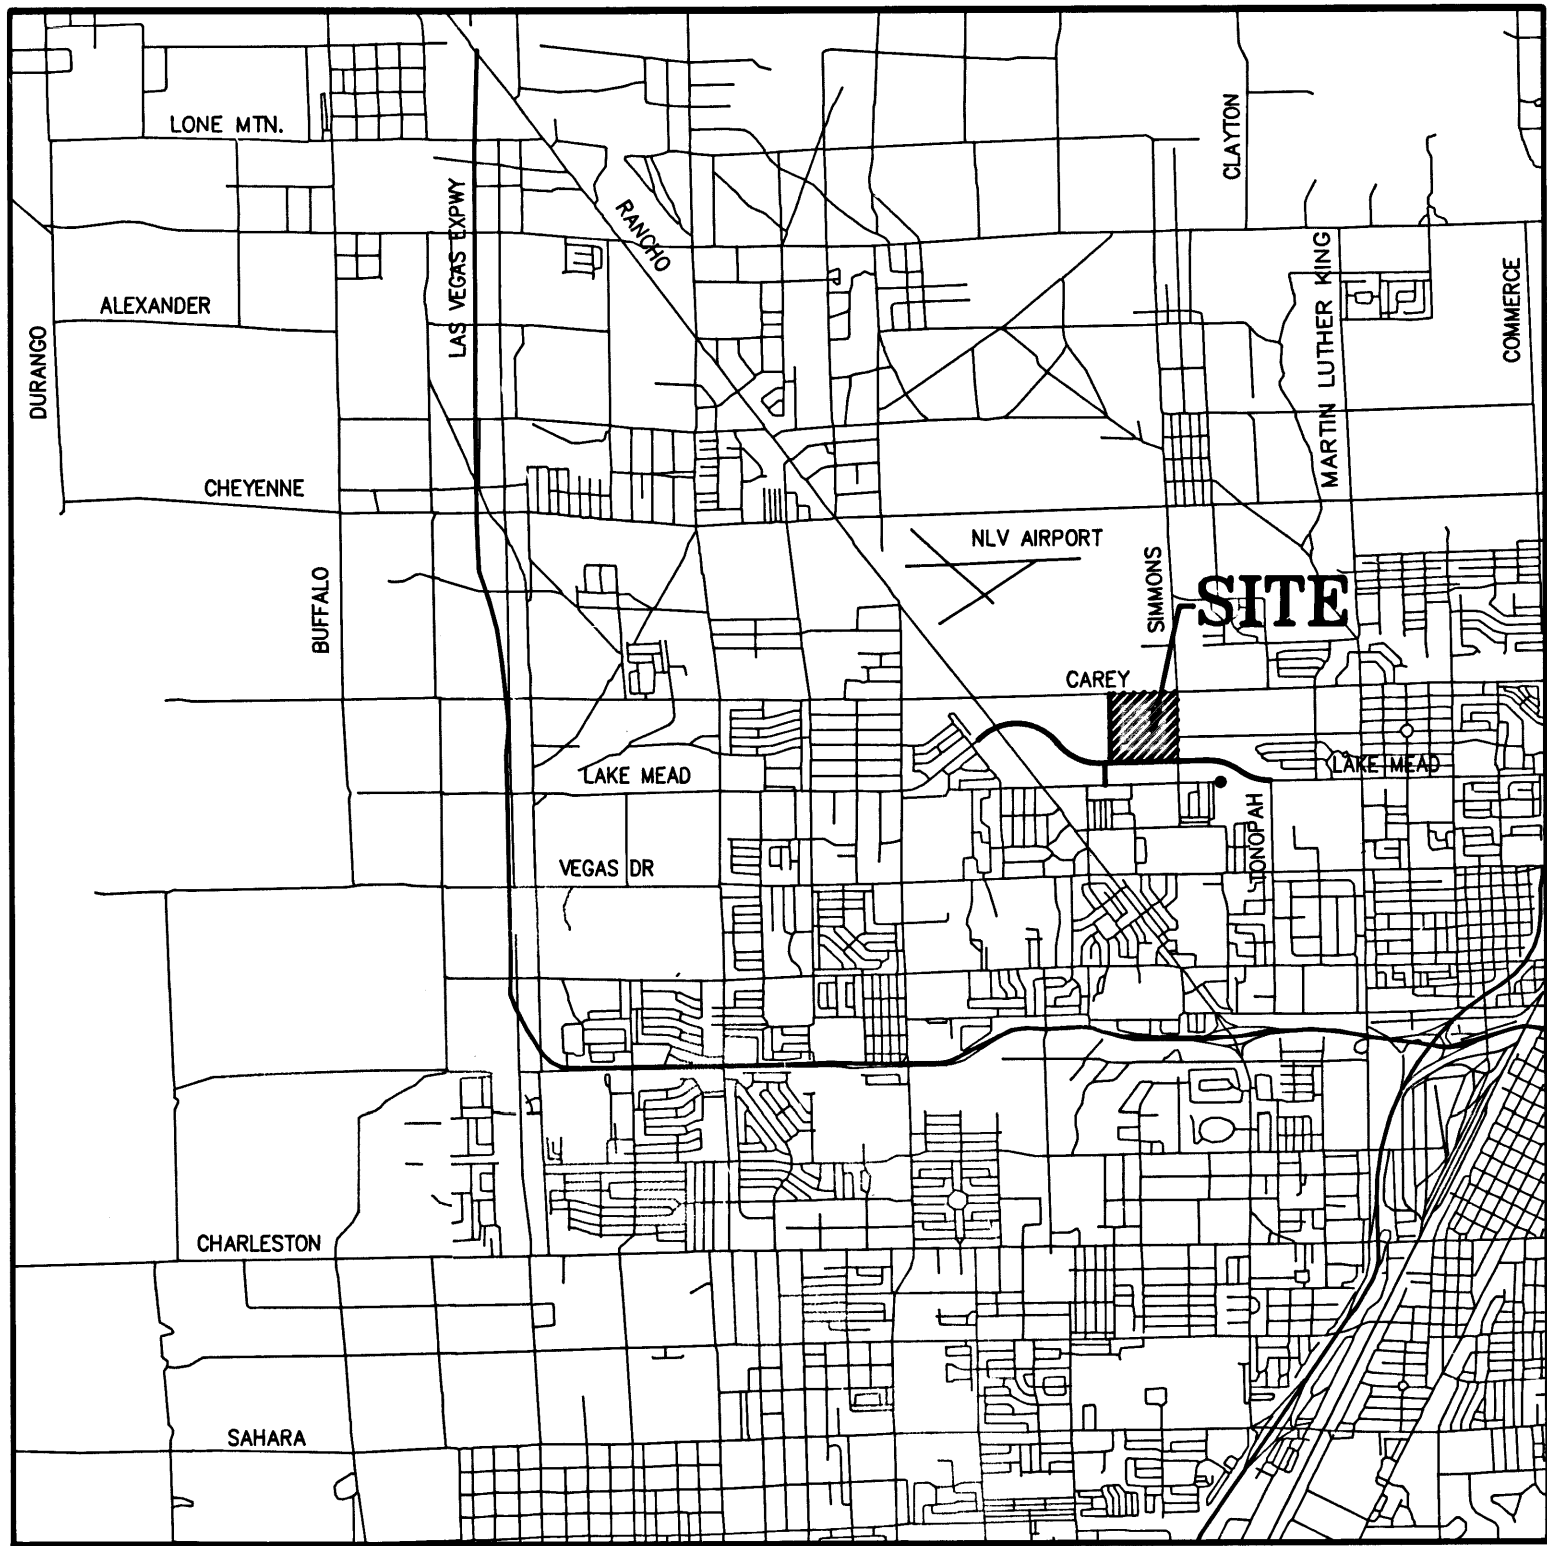


SHEET INDEX

- 1. COVER SHEET
- 2. GENERAL NOTES, VICINITY MAP, ETC.
- 3. HYDROGRAPHS & PROFILE ON AXIS OF DAM
- 4. SURVEY CONTROL MAP AND FENCING PLAN
- 5. DAM & IMPOUNDMENT GRADING PLAN
- 6. UTILITY PLAN & CROSS SECTION INDEX
- 7. DAM & IMPOUNDMENT CROSS SECTIONS
- 8. DAM & IMPOUNDMENT CROSS SECTIONS
- 9. DAM & IMPOUNDMENT CROSS SECTIONS
- 10. DAM & IMPOUNDMENT CROSS SECTIONS
- 11. DAM & IMPOUNDMENT CROSS SECTIONS
- 12. DAM & IMPOUNDMENT CROSS SECTIONS
- 13. DAM & IMPOUNDMENT CROSS SECTIONS
- 14. DAM & IMPOUNDMENT CROSS SECTIONS
- 15. DAM & IMPOUNDMENT CROSS SECTIONS
- 16. DAM & IMPOUNDMENT CROSS SECTIONS
- 17. SPILLWAY PLAN & DETAILS
- 18. SPILLWAY DETAILS
- 19. PLAN & PROFILE, LAKE MEAD BLVD. STORM DRAIN BASIN INLET PIPE
- 20. PLAN & PROFILE, LAKE MEAD BLVD. STORM DRAIN BASIN OUTLET PIPE
- 21. PLAN & PROFILE, CAREY AVE. CULVERT & EAST CHANNEL
- 22. PLAN & PROFILE, CAREY AVE. CHANNEL
- 23. PLAN & PROFILE, CAREY AVE. CHANNEL & DROP STRUCTURE C
- 24. BASIN INLET A
- 25. BASIN OUTLET A
- 26. DROP STRUCTURE A
- 27. DROP STRUCTURE B
- 28. BASIN INLET B
- 29. MISC. DETAILS
- 30. CAREY AVE. STORM DRAIN CONNECTION STRUCTURE
- 31. MISC. DETAILS

ABBREVIATIONS

AC.-FT.	ACRE FEET	MIN.	MINIMUM
ALCAP	ALUMINUM CAP	N.T.S.	NOT TO SCALE
ANG.	ANGLE	O.C.	ON CENTER
APN	ASSESSOR PARCEL NUMBER	O.C.E.F.	ON CENTER, EACH FACE
BM	BENCH MARK	O.C.E.W.	ON CENTER, EACH WAY
BLVD	BOULEVARD	O.D.	OUTSIDE DIAMETER
CL	CENTERLINE	PVMT	PAVEMENT
CLR.	CLEAR	P.C.	POINT OF CURVE
CONC.	CONCRETE	P.T.	POINT OF TANGENCY
CONST.JT.	CONSTRUCTION JOINT	PP	POWER POLE
CONT.	CONTINUOUS	PT.,PNT.	POINT
COR.	COORDINATE	PRC	POINT OF REVERSE CURVE
C.Y.	CUBIC YARD	RP	RADIUS POINT
C.F.S.	CUBIC FEET PER SECOND	R.C.B.	REINFORCED CONCRETE BOX
DWG.	DRAWING	R.C.P.	REINFORCED CONCRETE PIPE
EA.	EACH	R.O.W.	RIGHT OF WAY
EF	EACH FACE	REINF.	REINFORCED
E.W.	EACH WAY	SNWS	SOUTHERN NEVADA WATER SYSTEMS
ELEV..EL.	ELEVATION	SD	STORM DRAIN
EX., EXIST.	EXISTING	S.F.	SQUARE FEET
EXP.JT.	EXPANSION JOINT	S, S.S.	SANITARY SEWER
FH	FIRE HYDRANT	STA.	STATION
FL	FLOW LINE	STD.	STANDARD
FT.	FOOT	SIM.	SIMILAR
FND	FOUND	SYM.	SYMMETRICAL
G	GAS	STL.	STEEL
HORIZ.	HORIZONTAL	TEL	TELEPHONE
HRS.	HOURS	T&B	TOP AND BOTTOM
I.D.	INTERNAL DIAMETER	TMH	TOP OF MANHOLE
INV.	INVERT	T.P.O.B.	TRUE POINT OF BEGINNING
I.E.	INVERT ELEVATION	TYP.	TYPICAL
KV	KILO VOLT	VERT.	VERTICAL
L.F.	LINEAR FEET	W	WATER
MH.	MANHOLE	W/	WITH
MAX.	MAXIMUM	WT.	WEIGHT
MIA.	McCARREN INTERNATIONAL AIRPORT		
MEA	MUNDHIR ELJUMILY ASSOCIATES		

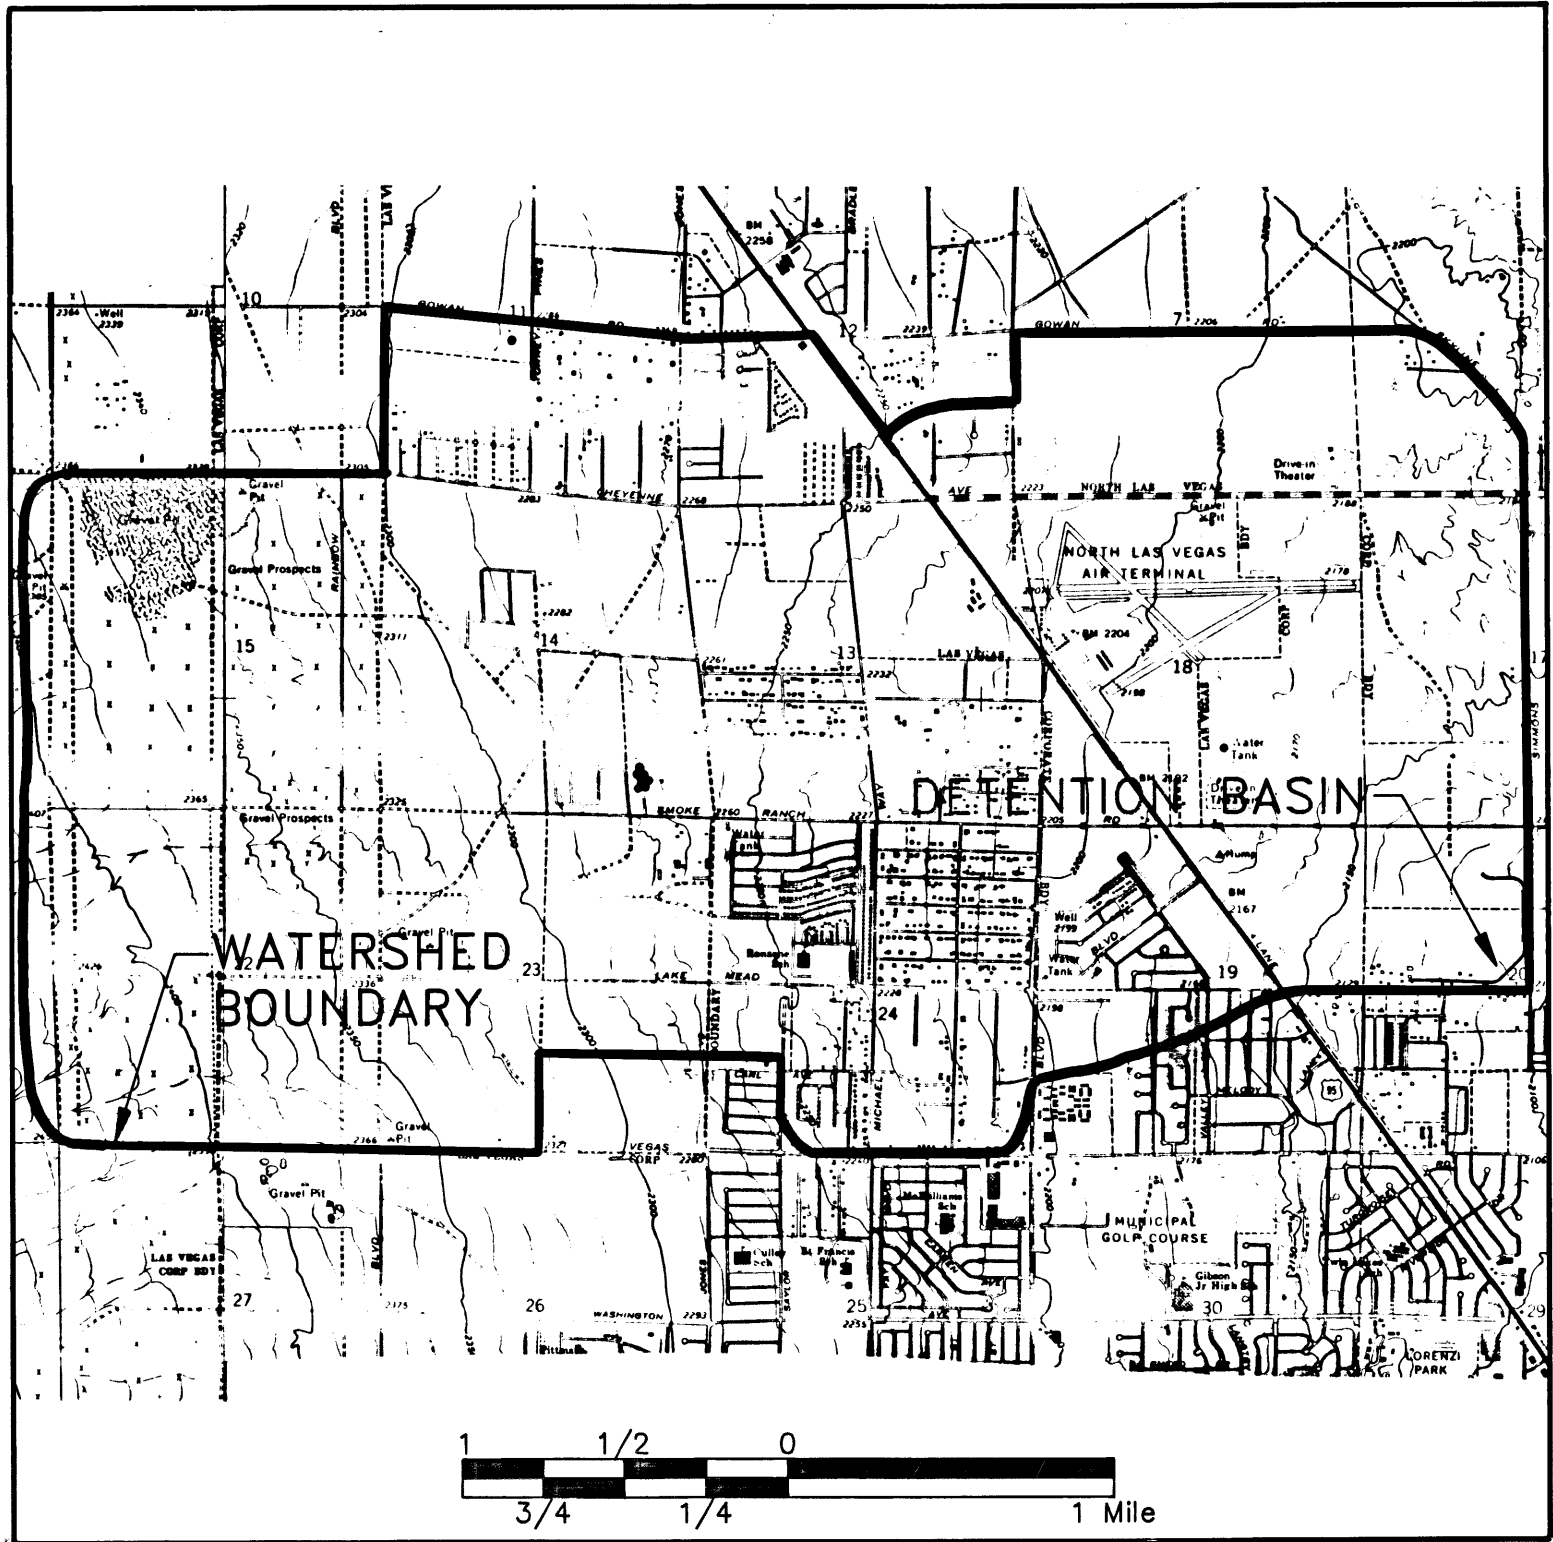

WATERSHED BOUNDARY MAP

BENCHMARK

A 2"x2" ALUMINIUM PLATE IN THE TOP OF THE CURB RETURN AT THE NORTHEAST CORNER OF STACEY AND WINWOOD, NORTH OF LAKE MEAD BOULEVARD, B.M. #06024B8, CITY OF LAS VEGAS, ELEV. = 2243.30

BASIS OF BEARING

THE WEST 1/2 MILE OF THE E-W 1/4 SECTION LINE OF SECTION 23, T.20S., R.60E., BEARS S.89°13'45"E. AS PER SURVEY RECORDED IN FILE 35, PAGE 87 OF THE CLARK COUNTY, NEVADA, RECORDER'S OFFICE.

2 working days
before you Dig
Call
1-800-227-2600

CITY OF LAS VEGAS
CLARK COUNTY, NEVADA

CONSULTING ENGINEERS • PLANNERS • LAND SURVEYORS
2727 SOUTH RAINBOW BOULEVARD
LAS VEGAS, NEVADA 89102-5148 PHONE (702) 873-7550 FAX (702) 362-2597

GENERAL NOTES,
VICINITY MAP, ETC.

CAREY / LAKE MEAD
DETENTION BASIN

SEAL

WO NO. 3996
BY BKP
DATE JUNE 5, 1991
SCALE NONE
SHEET 2 OF 31 SHEETS

731-51

