
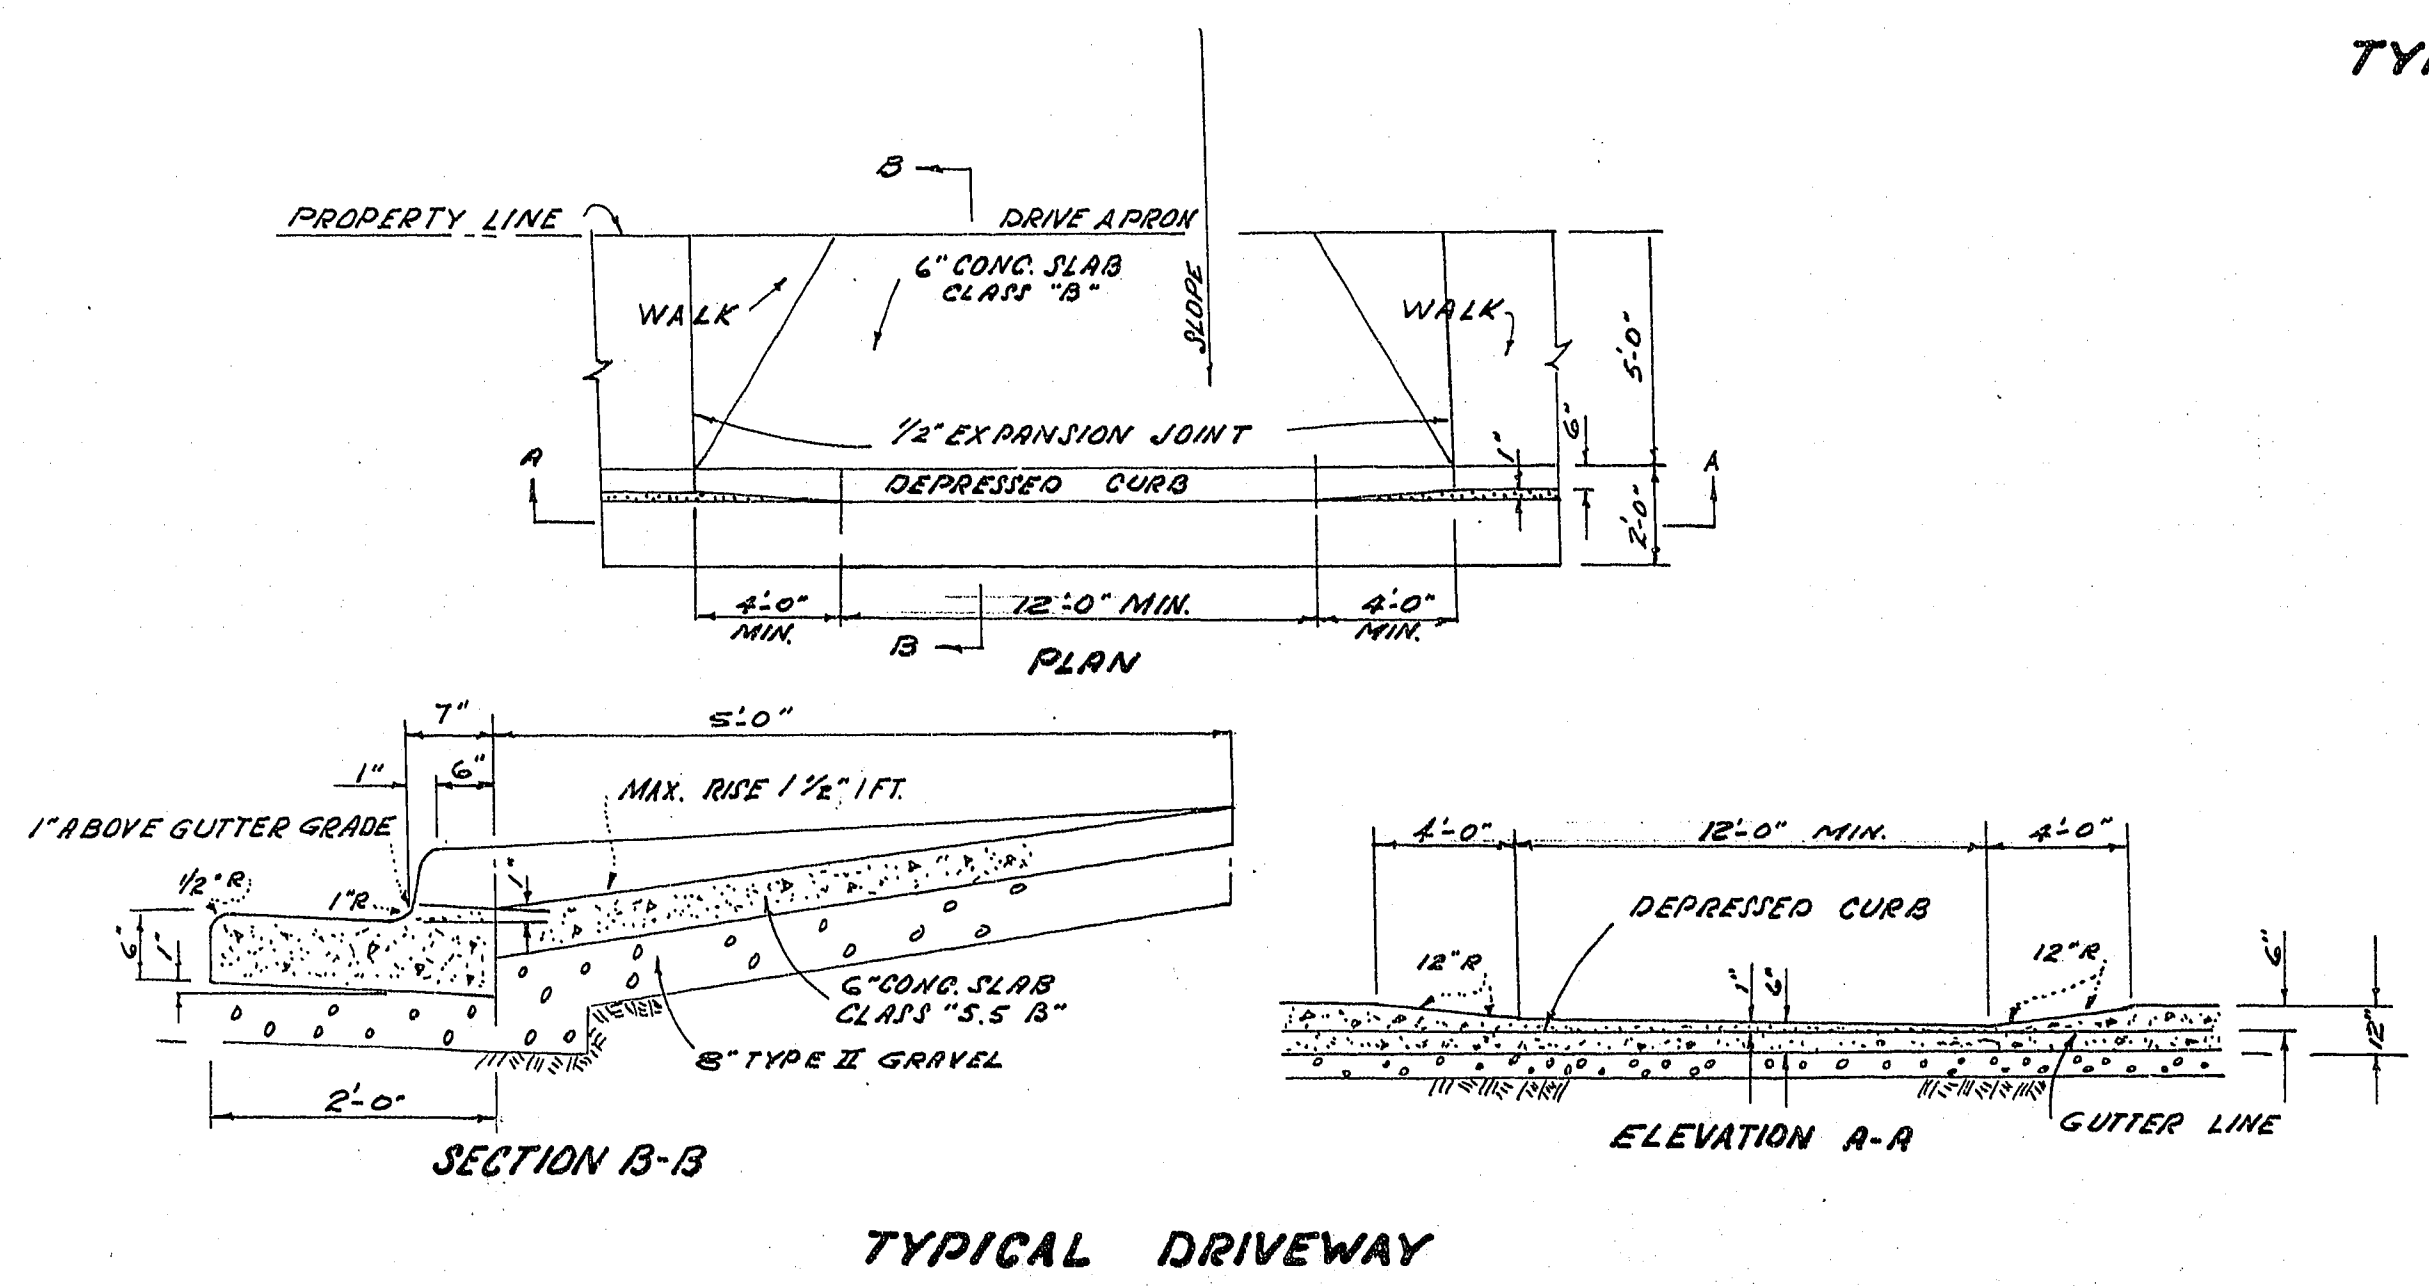
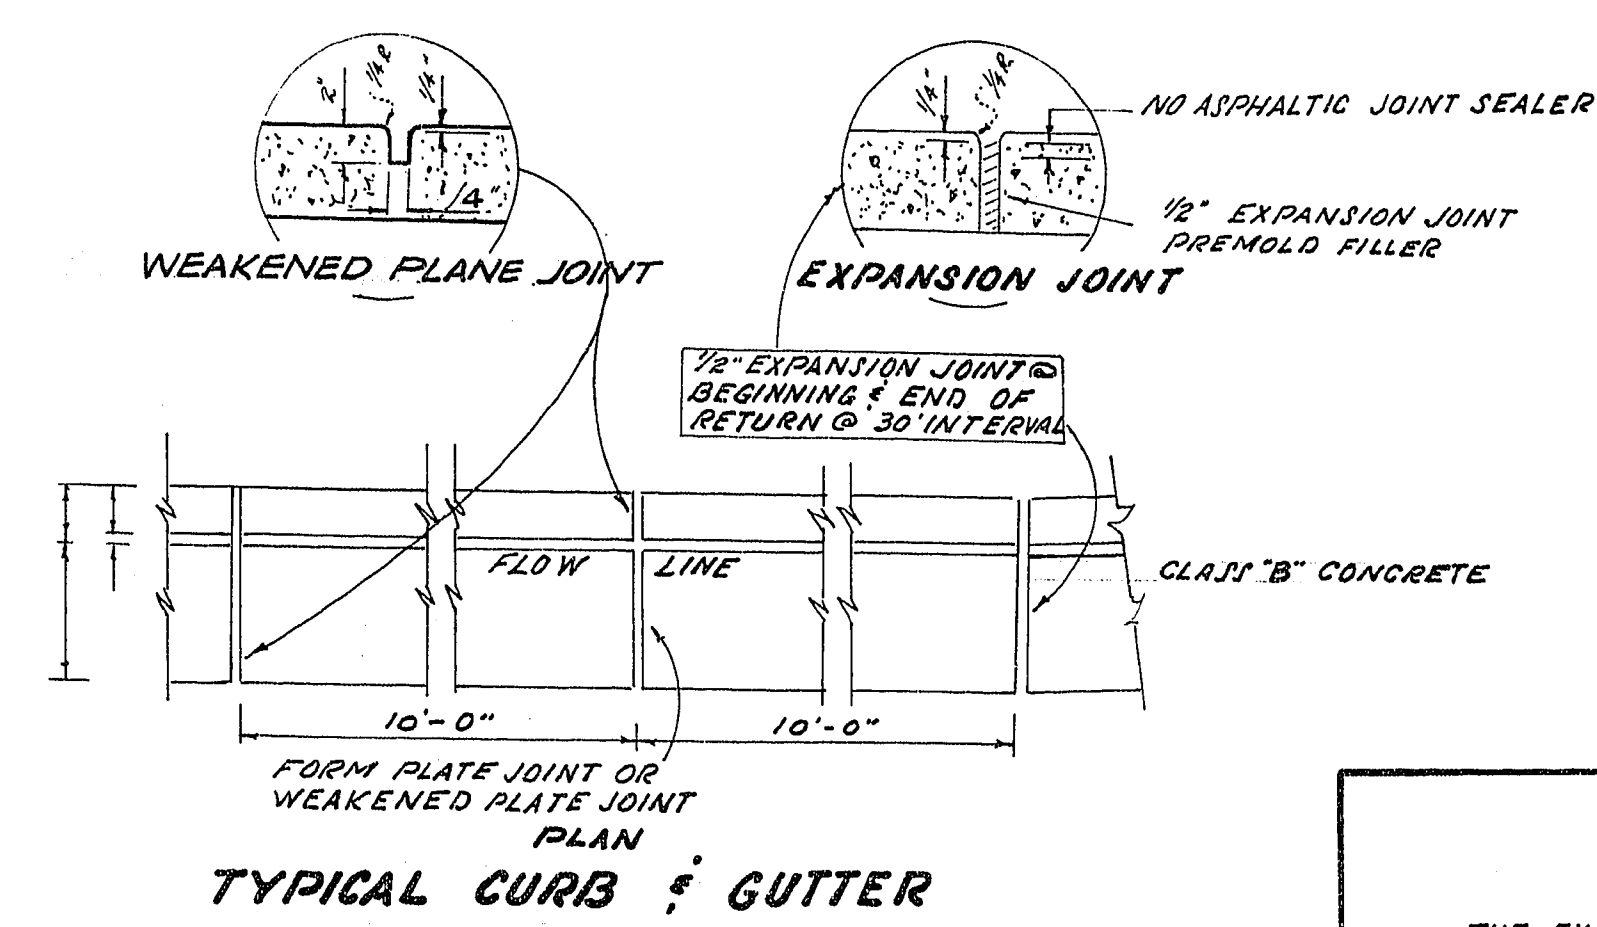
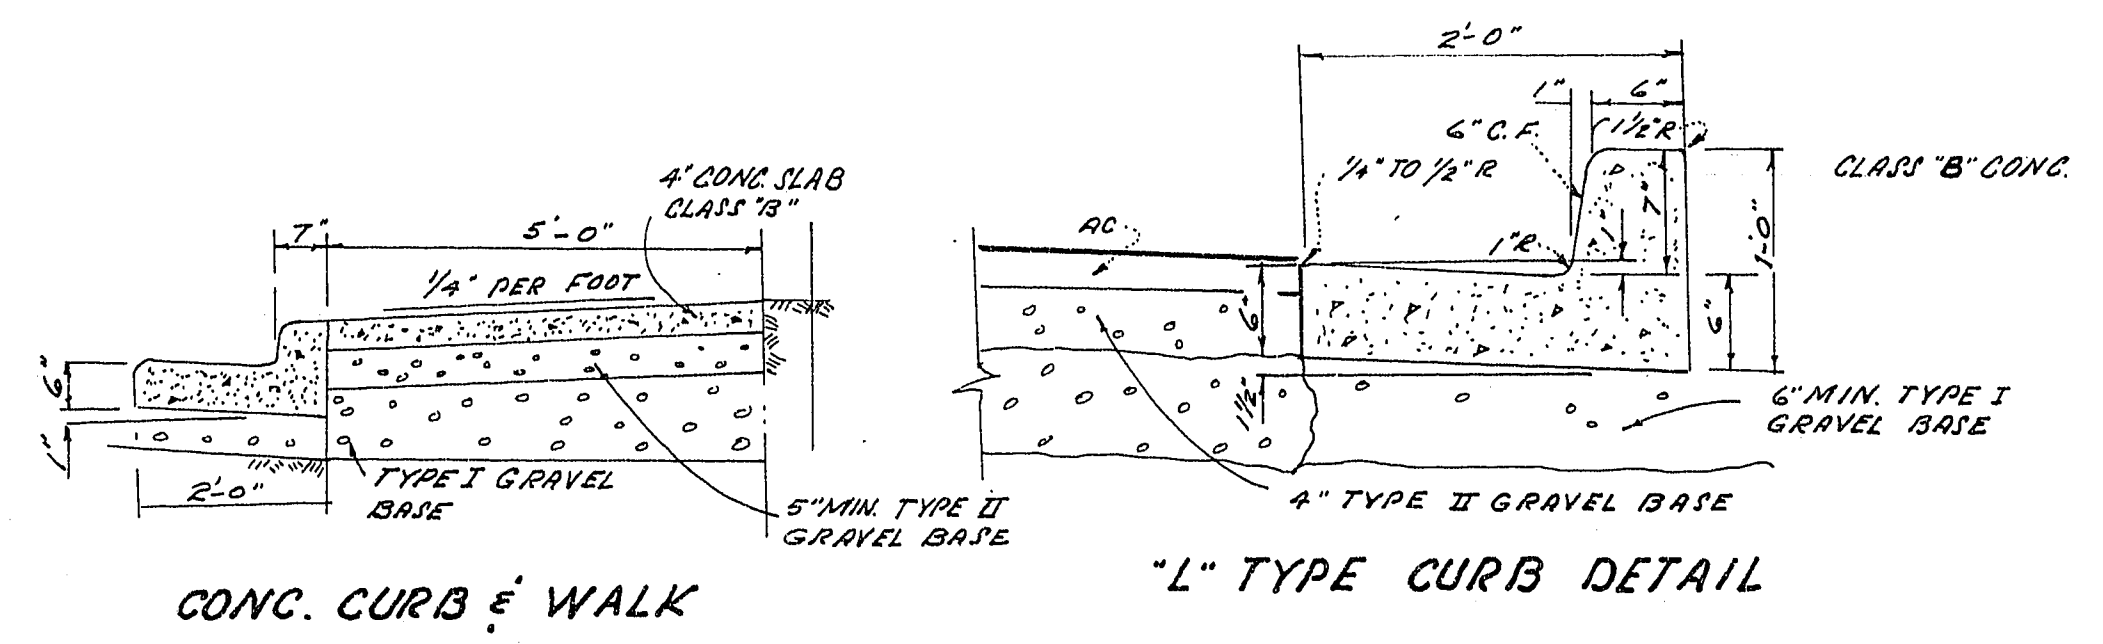
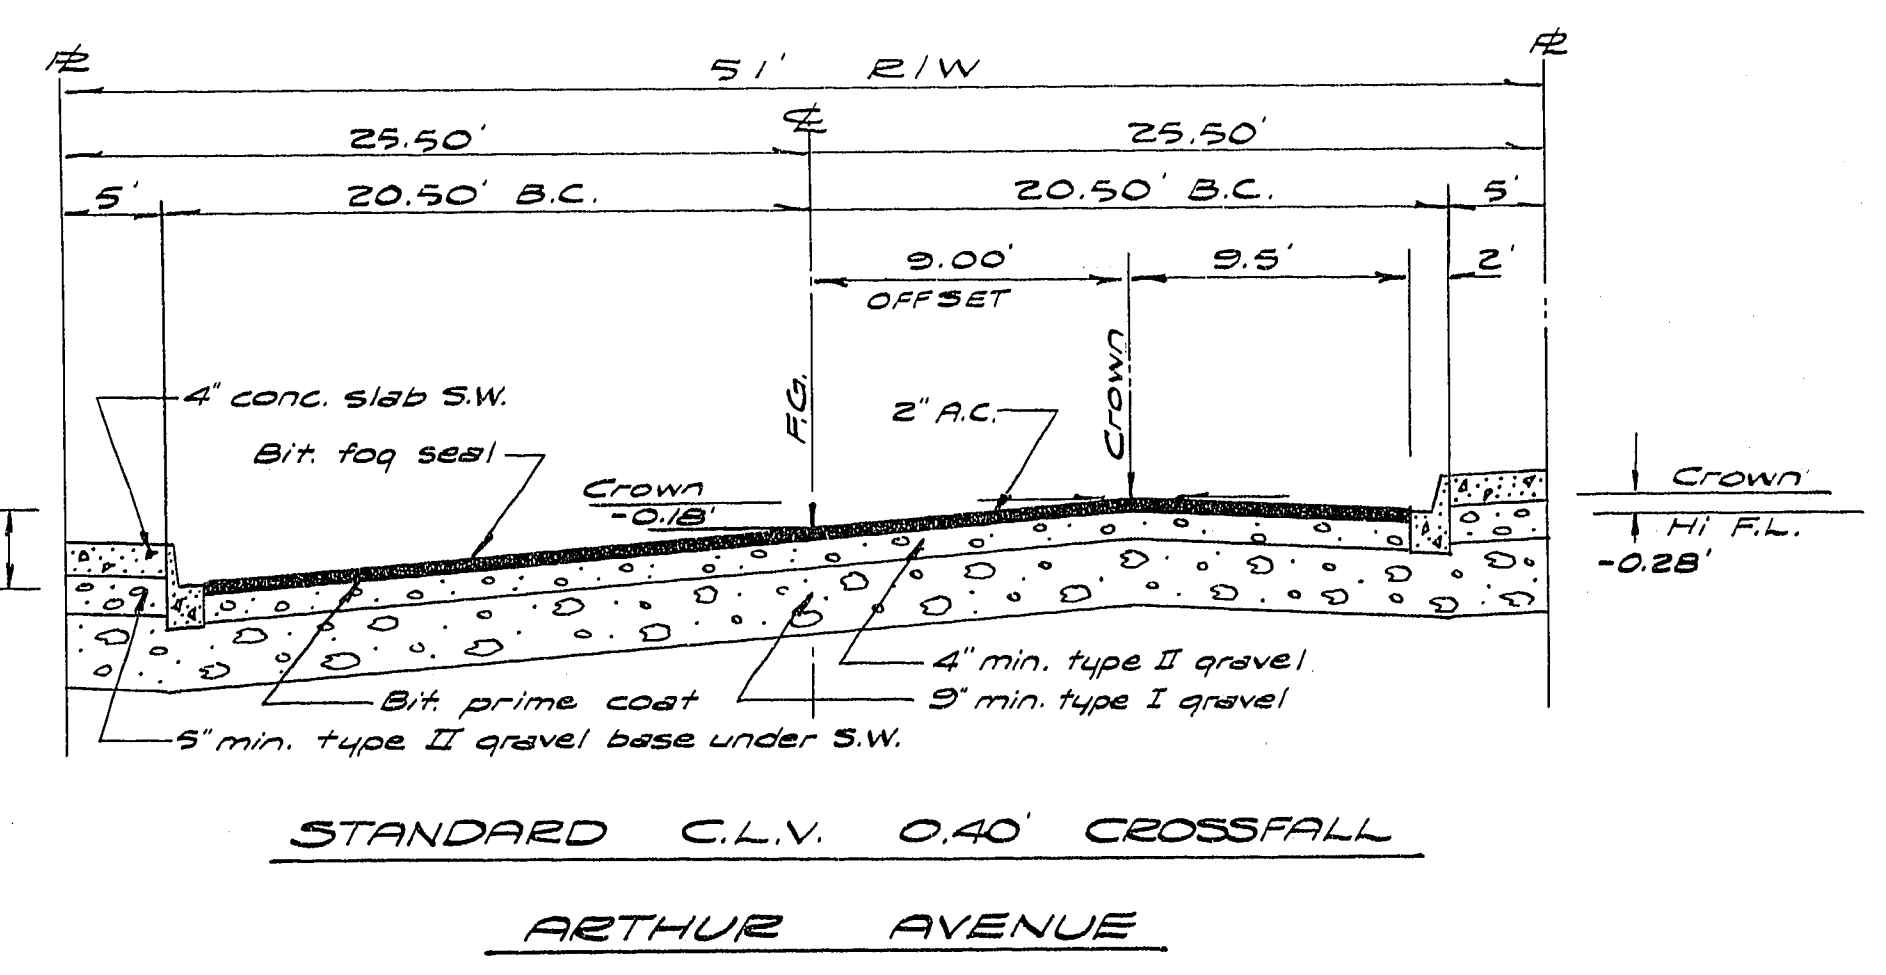
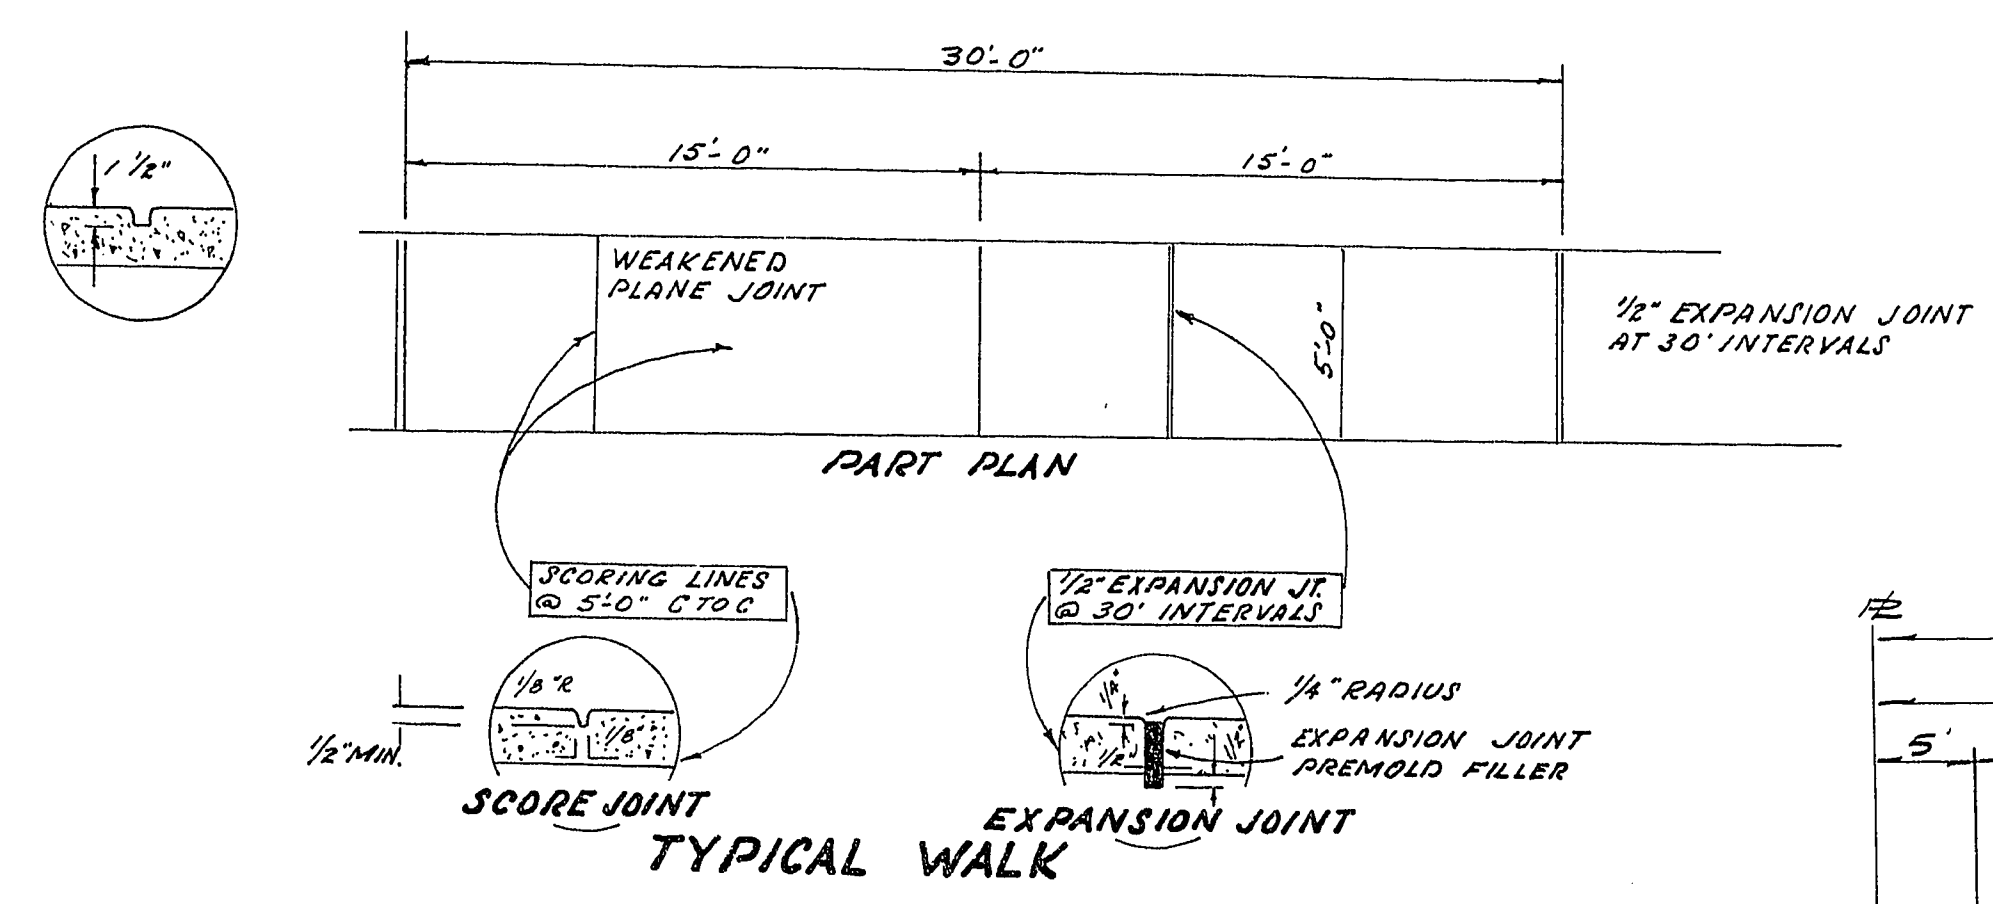
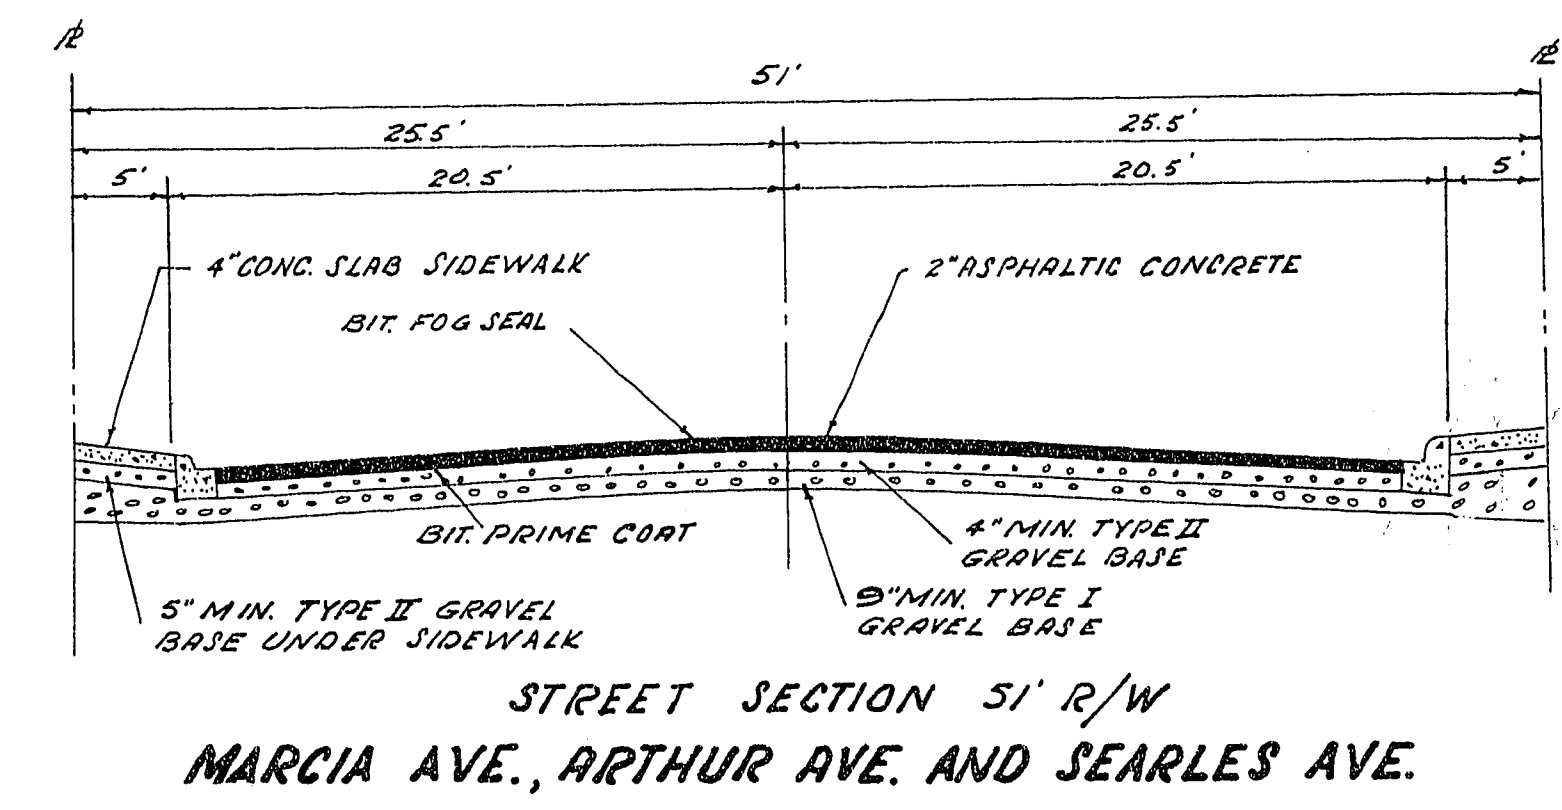
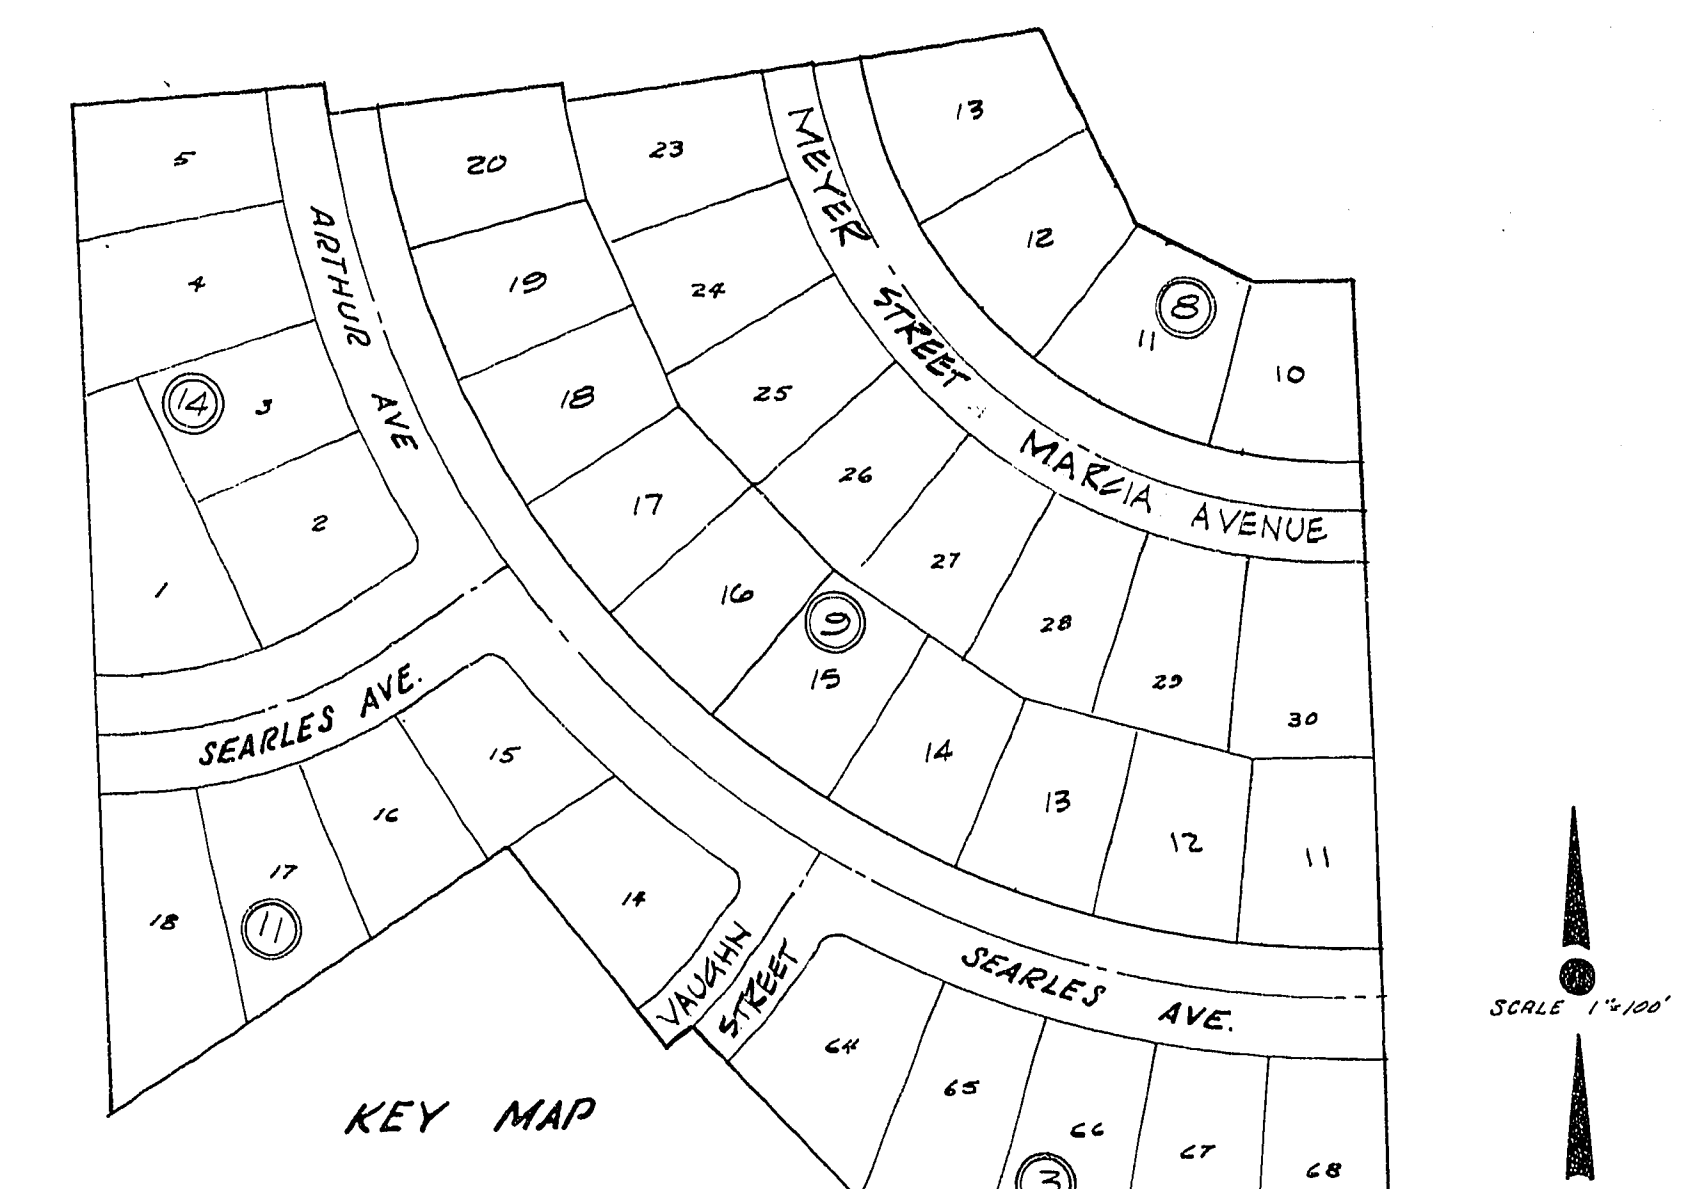
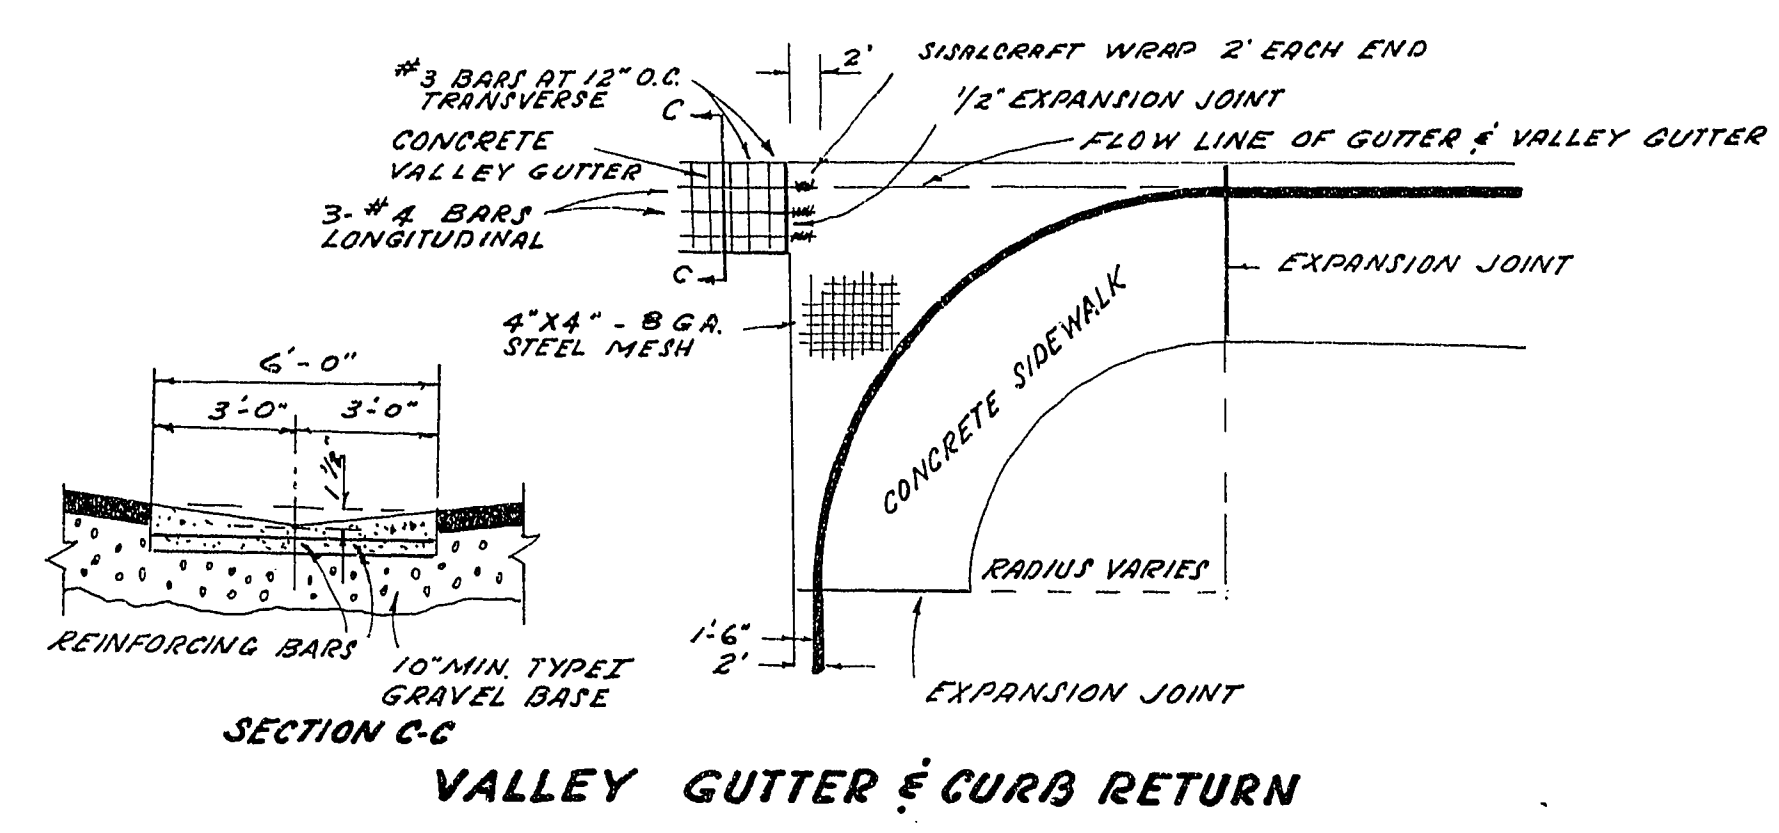


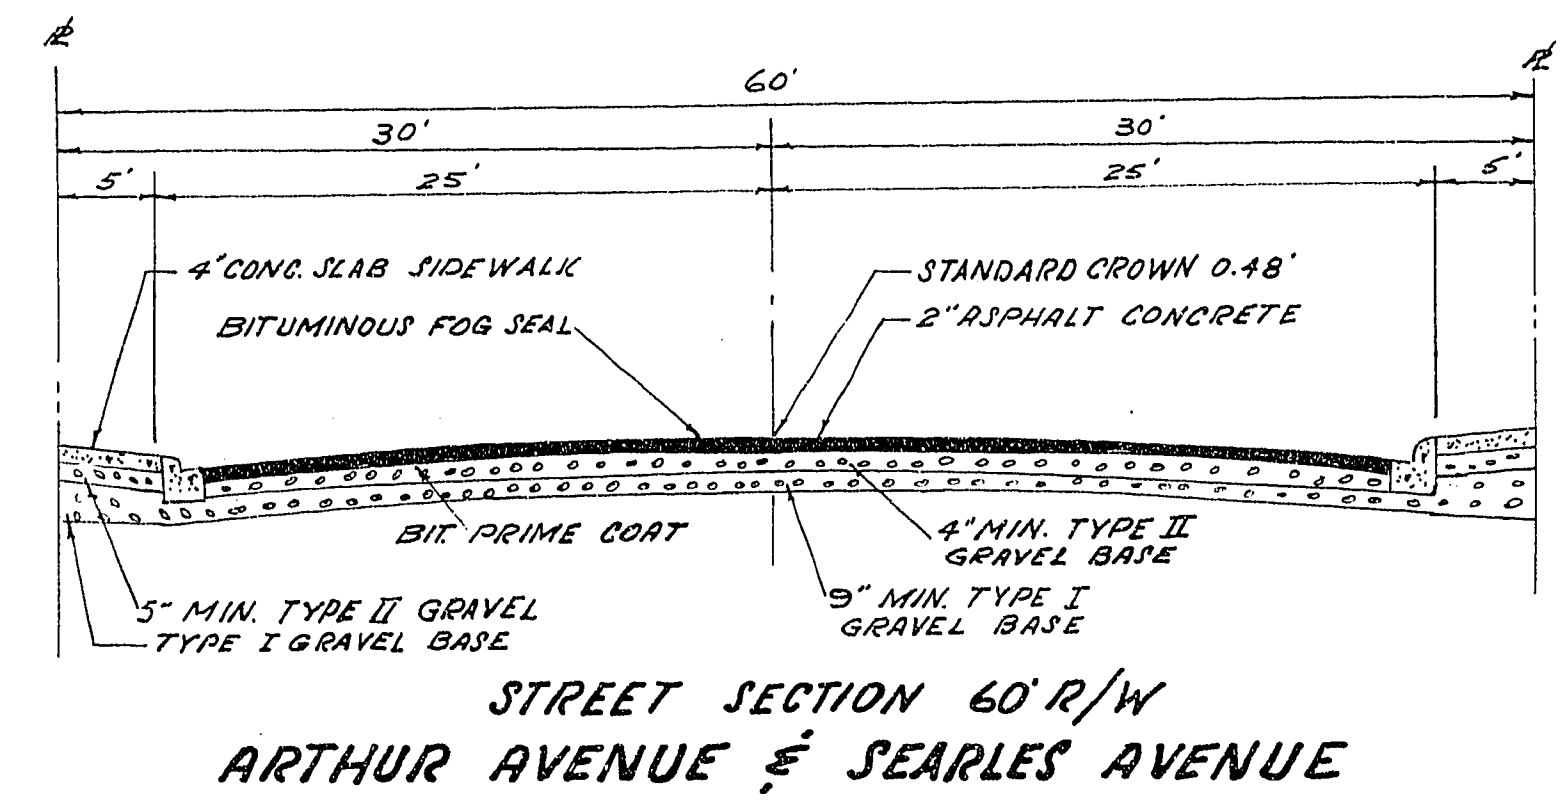

NOTICE TO CONTRACTOR		
THE EXISTENCE AND LOCATION OF ANY UNDERGROUND UTILITY PIPES OR STRUCTURES SHOWN ON THESE PLANS WERE OBTAINED BY A SEARCH OF THE AVAILABLE RECORDS AND TO THE BEST OF OUR KNOWLEDGE THERE ARE NO EXISTING UTILITIES EXCEPT AS SHOWN ON THE MAP. THE CONTRACTOR IS REQUIRED TO TAKE DUE PRECAUTIONARY MEASURES TO PROTECT THE UTILITY LINES SHOWN AND ANY OTHER LINES NOT OF RECORD OR NOT SHOWN ON THIS DRAWING.		
VICTOR G. KRAMETBAUER R.C.E. 1511		
ENGINEERING CERTIFICATE		
THIS EXHIBIT COMPLIES WITH F.H.A. MINIMUM PROPERTY STANDARDS AND NEIGHBORHOOD REQUIREMENTS, THE LOCAL COUNTY REQUIREMENTS AND THE SUBDIVISION REPORT DATED.		
VICTOR G. KRAMETBAUER R.C.E. 1511		
SUBMITTED BY: APPROVED BY:		
VICTOR G. KRAMETBAUER	DATE	5/2/69
NEVADA R.C.E. N° 1511	CITY ENGINEER	DATE
APPROVED BY: BENCH MARK		
J. D. BISH	DATE	1-2-68
FIELD ENGINEER	DATE	1-2-68
T.B.M. 20-11 NORTH RIM M.H. 50' S.W. COR. CR 20-26 ON E 30TH STREET. VI. ELEV. 1819.53 = C.L.V. ELEV. 1819.74		
QUANTITY ESTIMATE		
DESCRIPTION	ESTIMATE	AMOUNT
2" A.C. PAVING	7372 S.F.	
"L" TYPE CONC. CURB & GUTTER	2942.45 L.F.	
4" X 5" CONC. SIDEWALK	11,997 S.F.	
6" X 5" CONC. DRIVEWAY APPROACH	2,775 S.F.	
6" CONC. VALLEY GUTTER	648 S.F.	
TYPE II GRAVEL	1080 C.Y.	
TYPE I GRAVEL	3164 C.Y.	
EXCAVATION	10618 C.Y.	
FILL	2147 C.Y.	
TOTAL EXCAVATION	12765 C.Y.	
IMPORT FROM C.P. #31	2009 C.Y.	
TOTAL FILL	12771 C.Y.	
EXCESS TO BE REMOVED	4297 C.Y.	
GENERAL LAYOUT AND CONSTRUCTION DETAILS		
STREET IMPROVEMENTS		
COLLEGE PARK UNIT N° 32		
SCALE	VOORHEIS-TRINDLE CO. OF NEV. 2209 PARADISE ROAD LAS VEGAS, NEV. 735-0227	SHEET N° 1 OF 10