
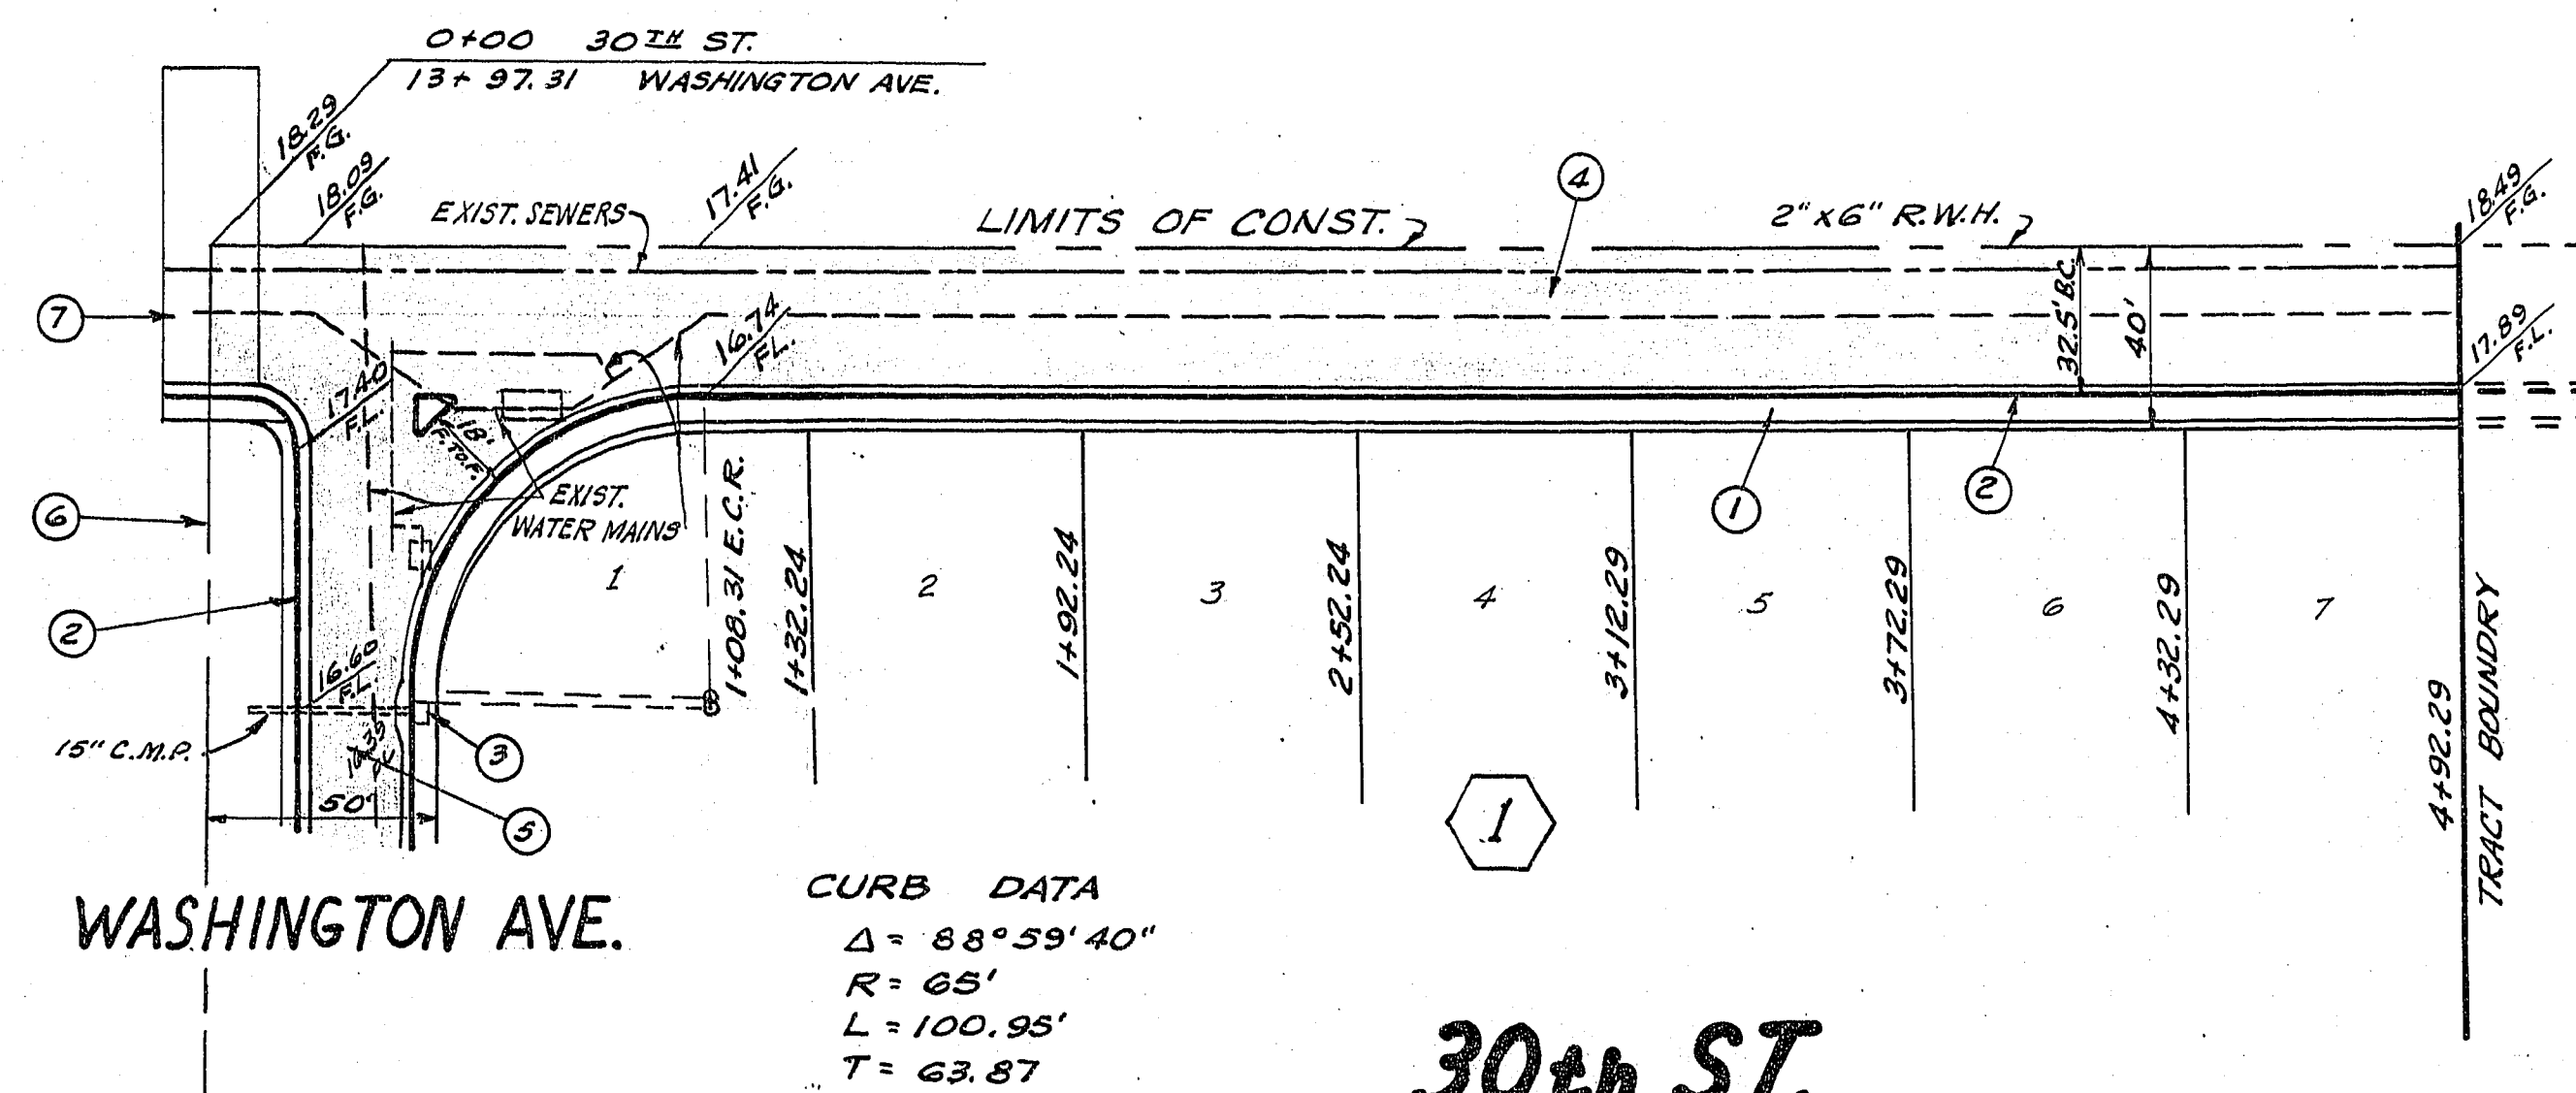
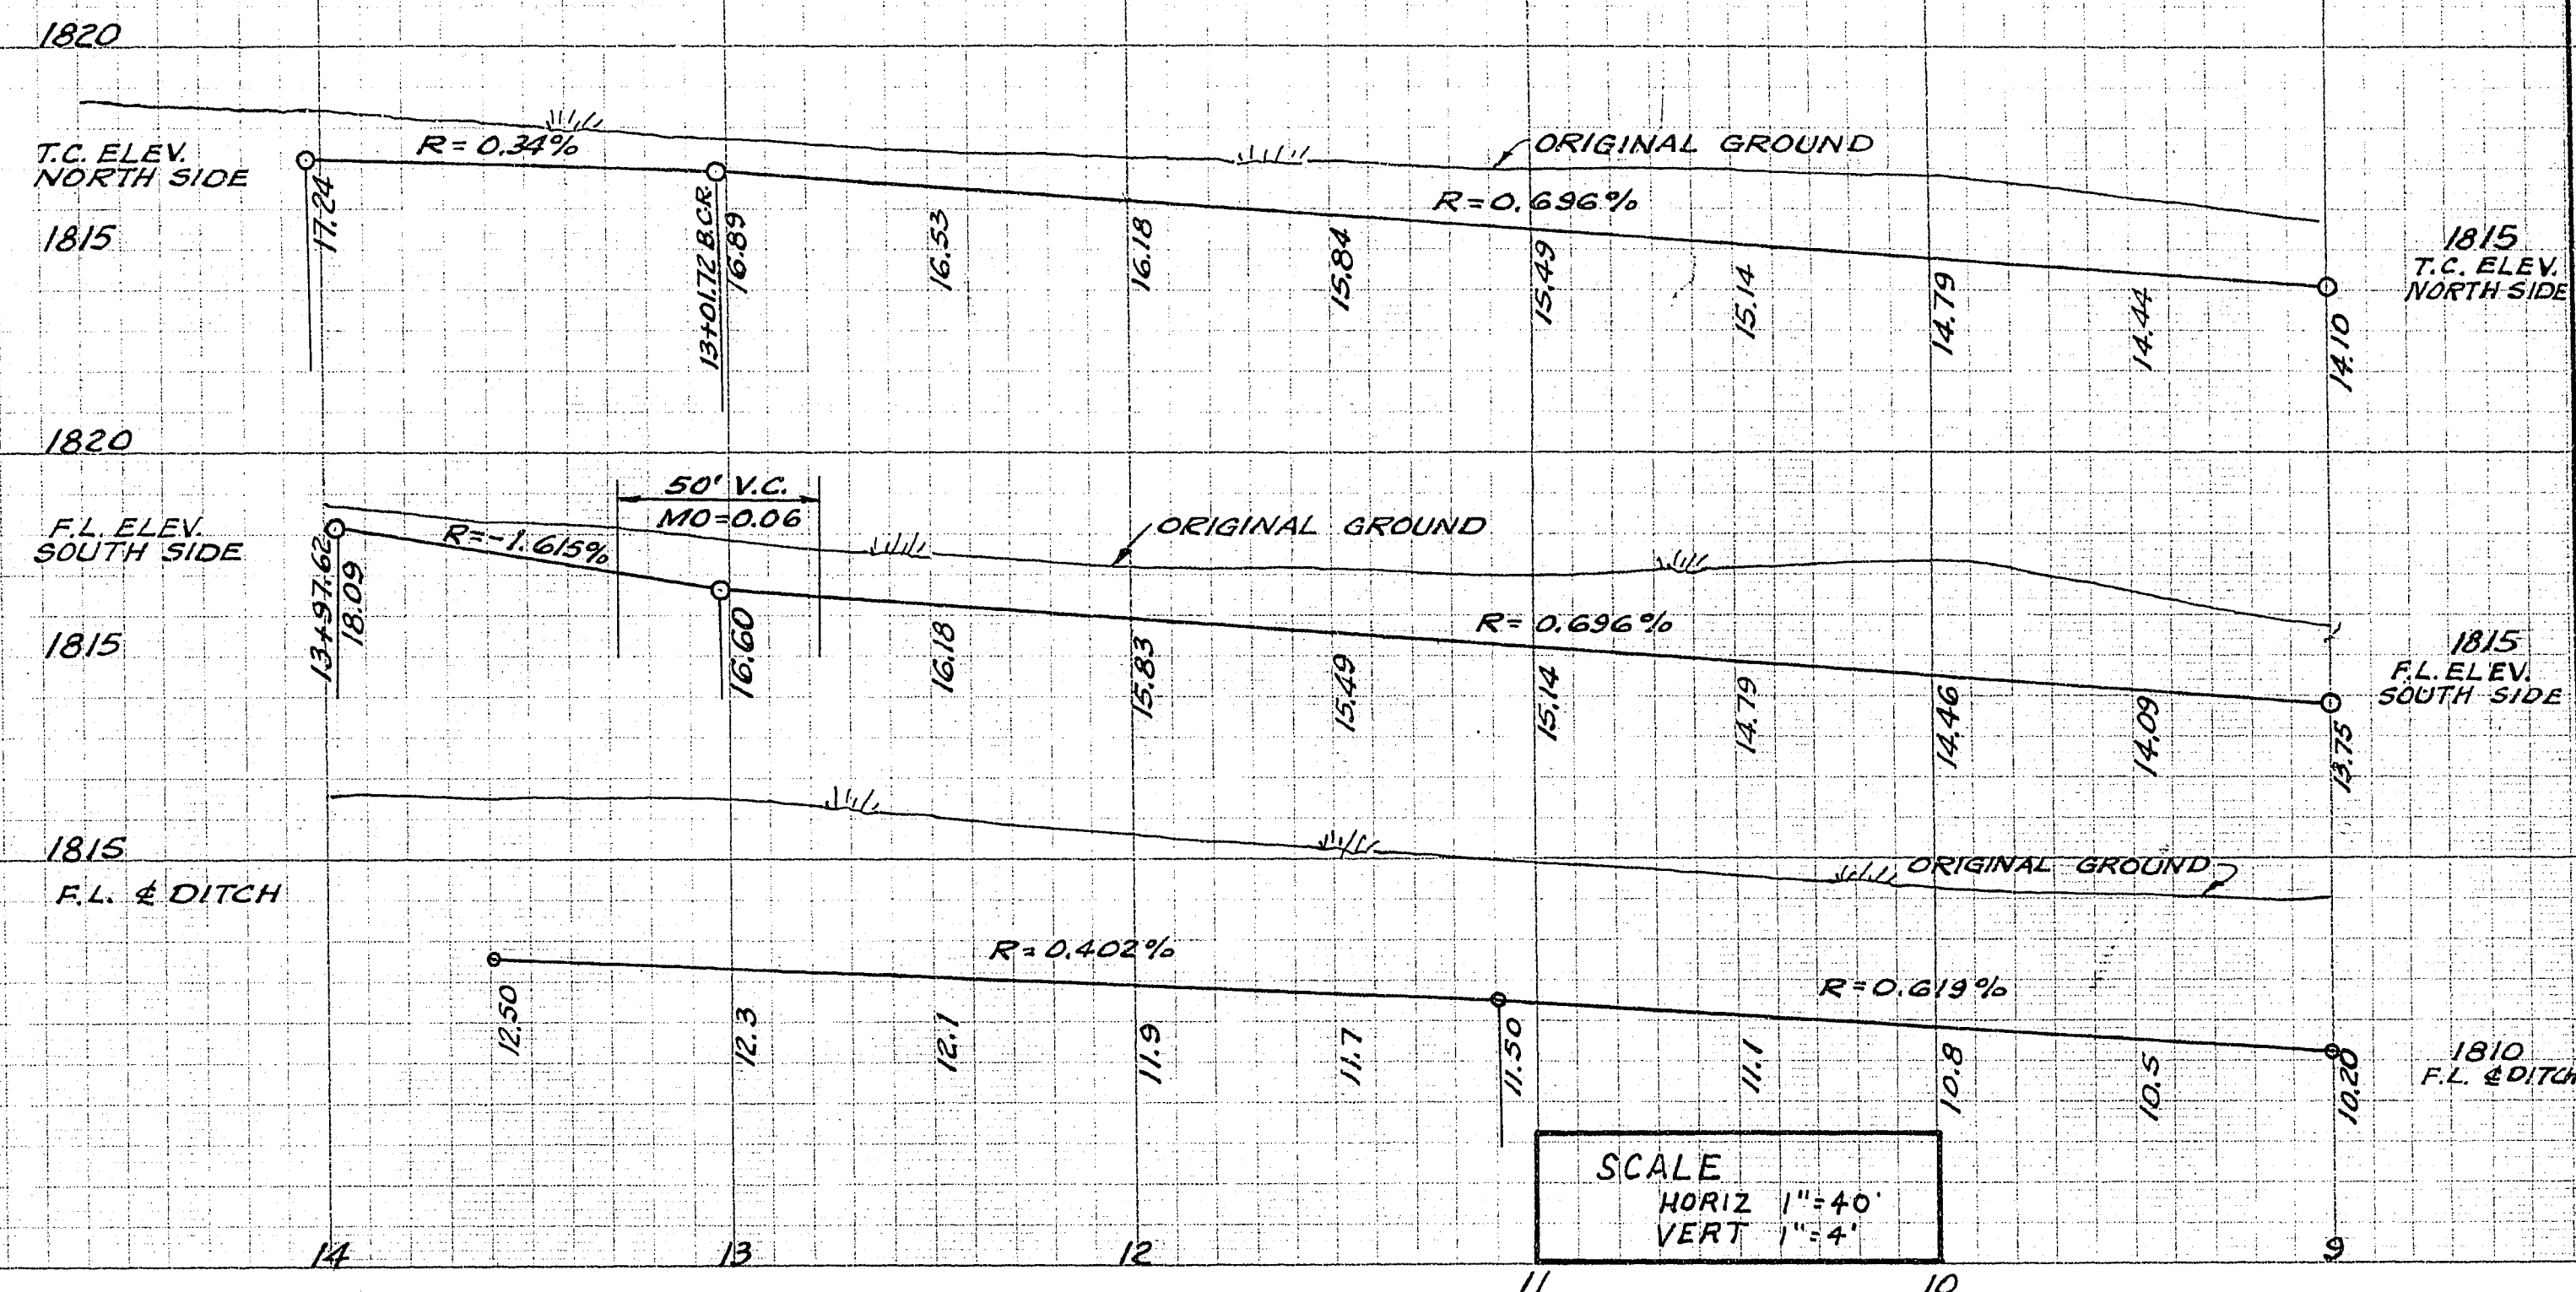


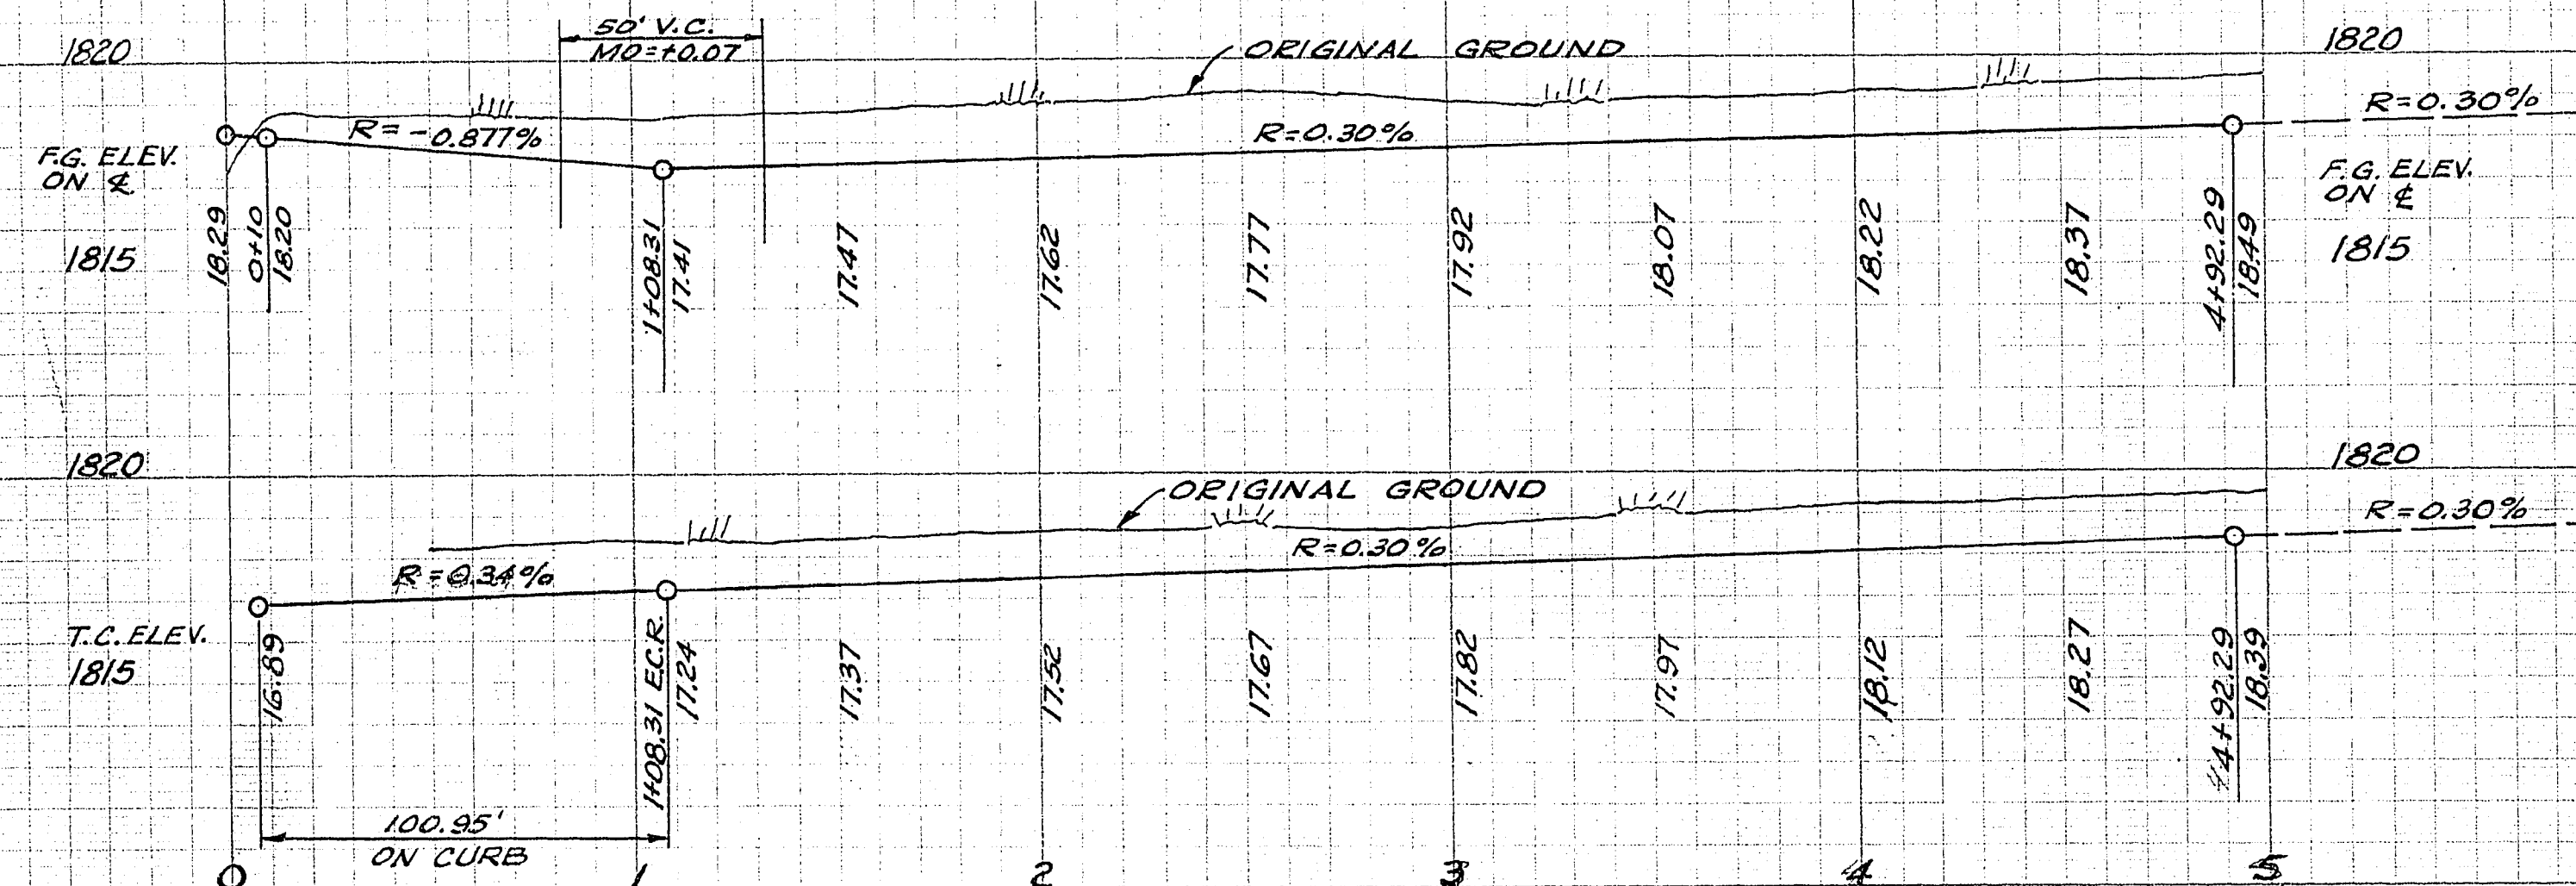

N. 30th ST.

CURB DATA
 $\Delta = 88^\circ 59' 40''$
 $R = 65'$
 $L = 100.95'$
 $T = 63.87'$

CONSTRUCTION NOTES

1. CONST. 4" CONC. SIDEWALK WITH 5" TYPE II BASE AS PER DETAIL SHEET NO.1.
2. CONST. TYPE "L" CURB & GUTTER AS PER DETAIL SHEET NO.1.
3. CONST. DROP INLET AS PER SHEET NO.4.
4. CONST. 2 1/2" A.C. PAVT. OVER 4" TYPE II GRAVEL BASE OVER 3" TYPE I GRAVEL BASE AS PER DETAIL SHEET NO.1 (30th STREET).
5. CONST. 2 1/2" A.C. PAVT. OVER 4" TYPE II GRAVEL BASE OVER 18" TYPE I GRAVEL BASE AS PER DETAIL SHEET NO.1 (WASHINGTON AVE.).
6. CONST. DITCH AS PER DETAIL SHEET NO.1.
7. CONST. R.C.B. AS PER DETAIL SHEET NO.3.

WASHINGTON AVE

SUBMITTED BY
 VICTOR G. KRAMETBAUER
 R.C.E. No. 1511
 APPROVED BY
 CITY ENGINEER R.C.E. #396

COLLEGE PARK
 23
 WASHINGTON AVENUE & 30th STREET

SHEET
 6
 OF 19