

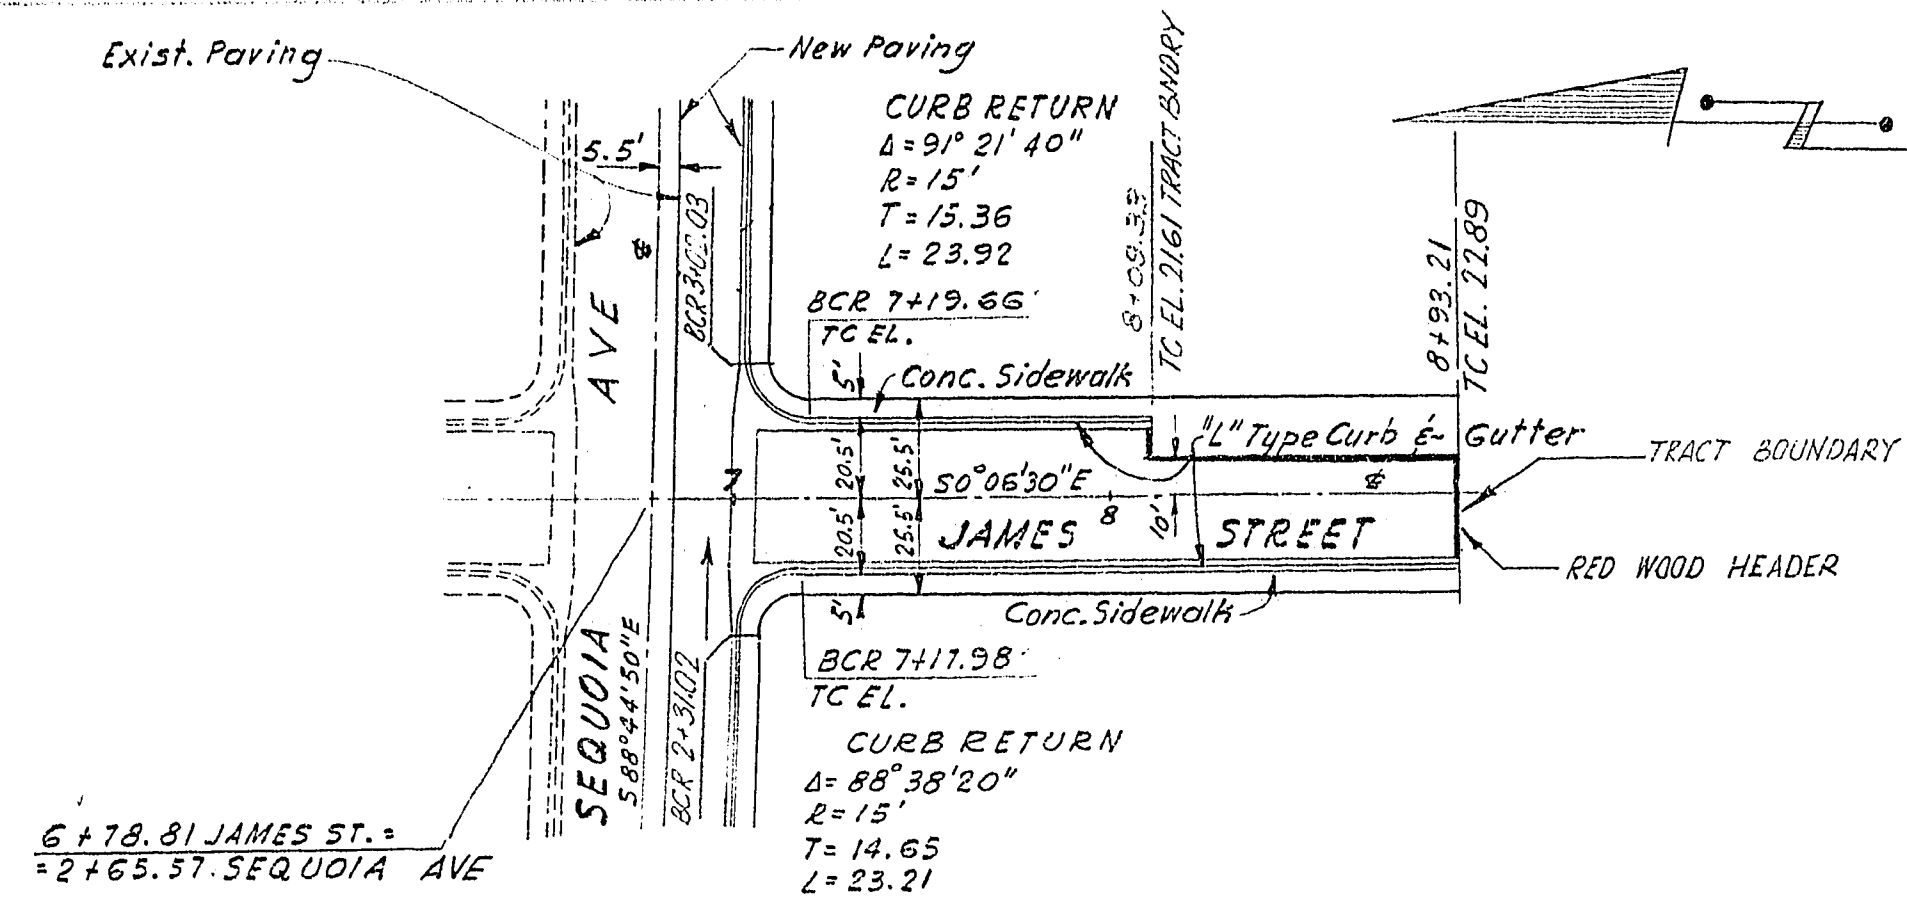
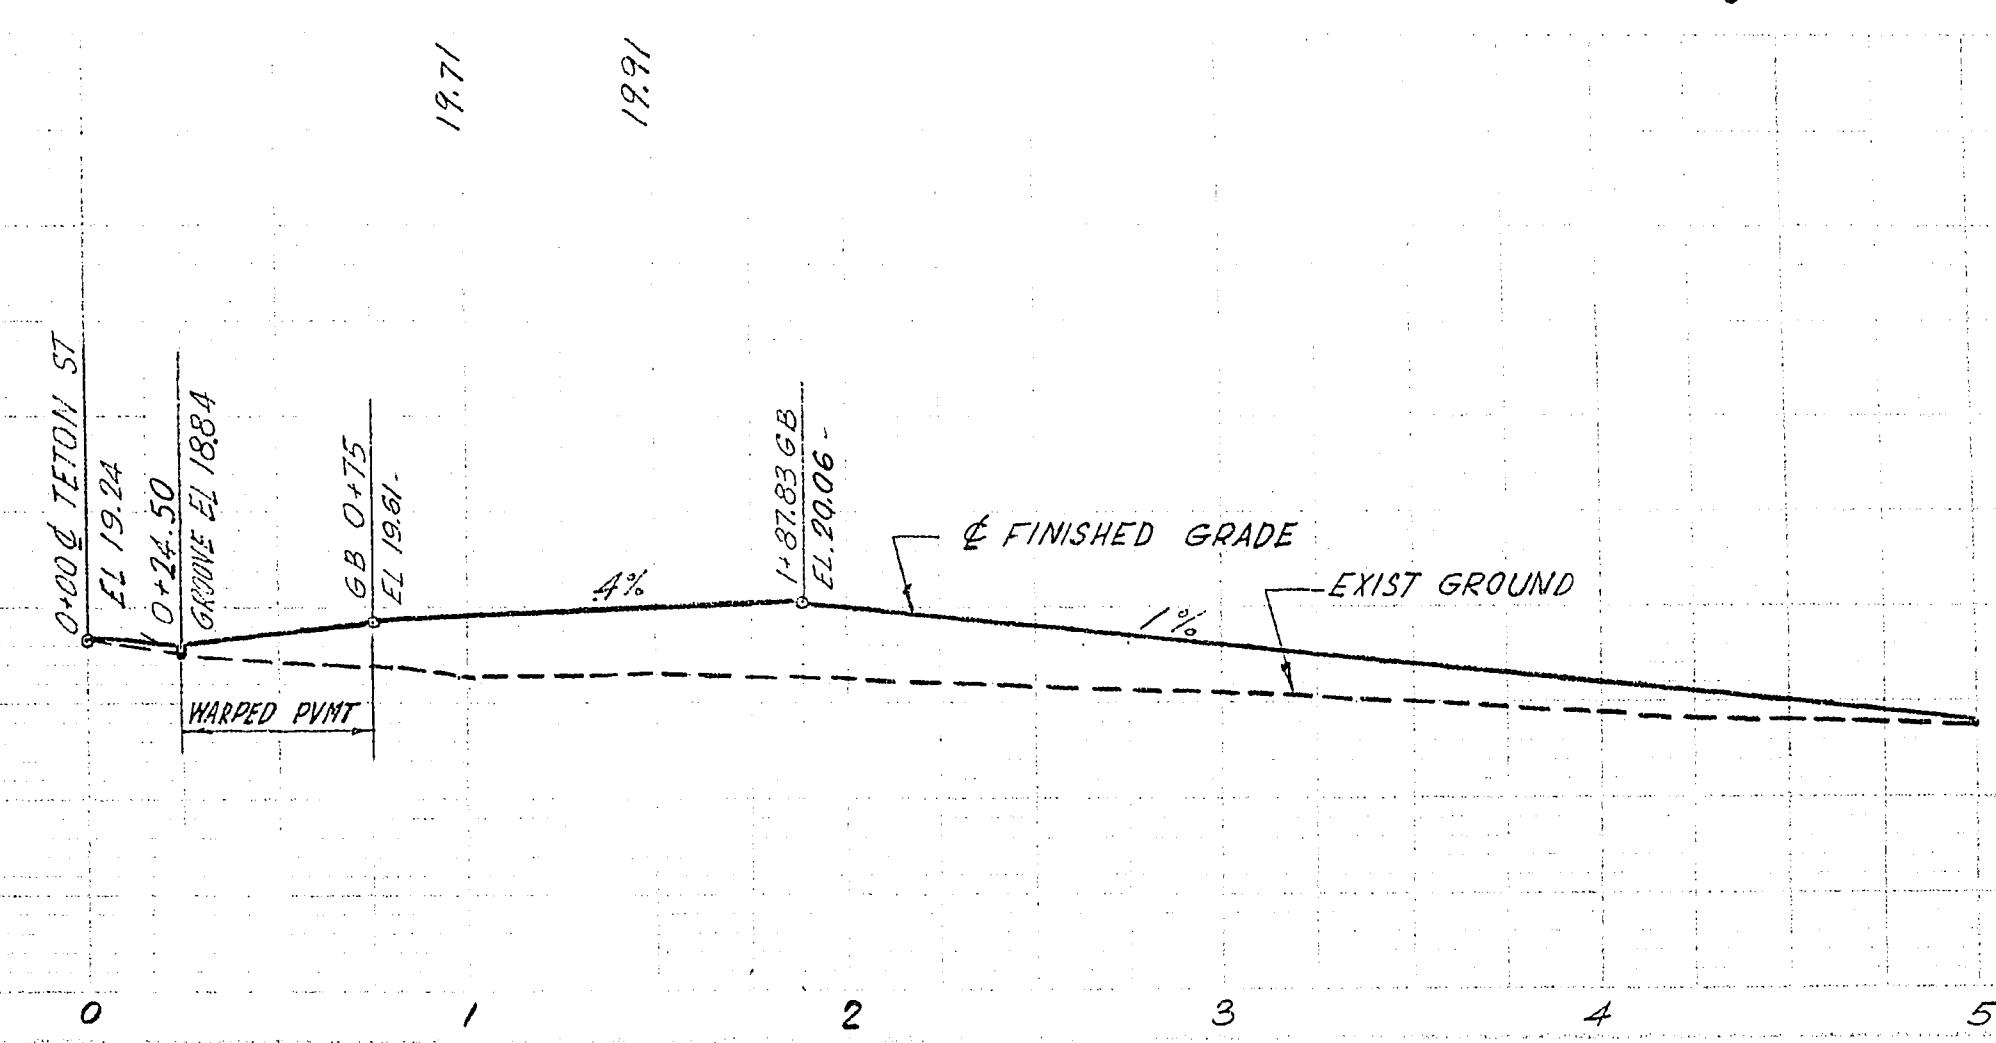


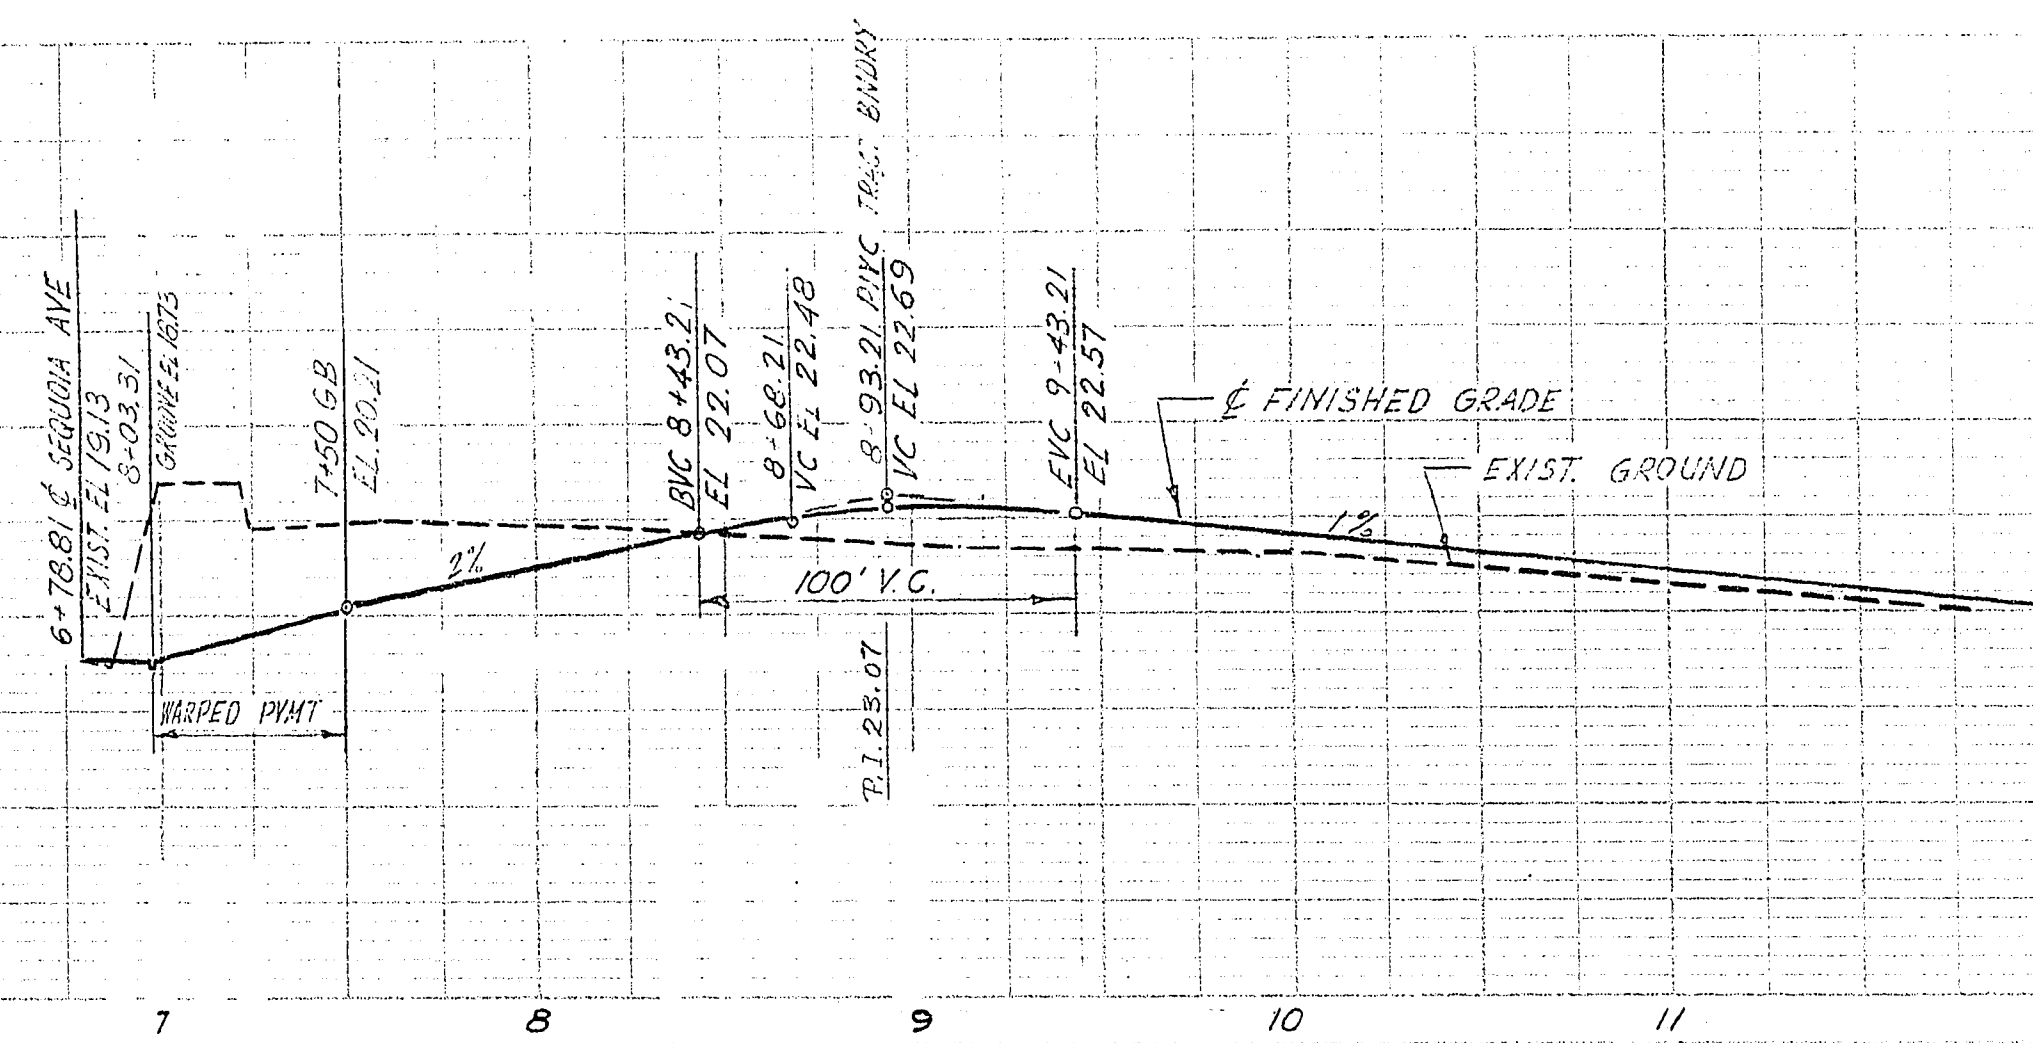

NOTE:
FOR STREET INTERSECTION DETAILS
SEE SHEET N2-4

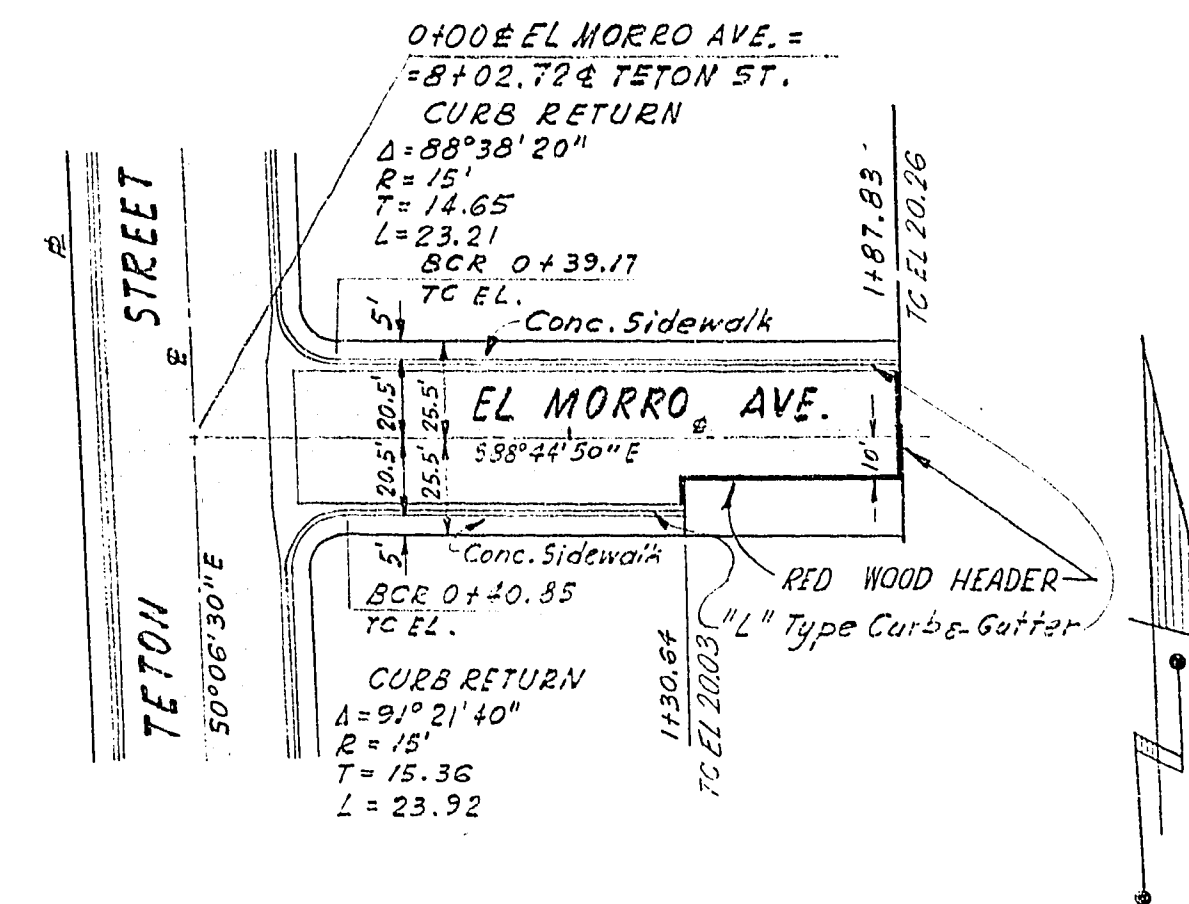

PLAN	DATE	BY
1. FIELD		
2. CHECK		
3. REVISION		
4. REVISION		
PROFILE	DATE	BY
1. FIELD		
2. CHECK		
3. REVISION		
4. REVISION		
