


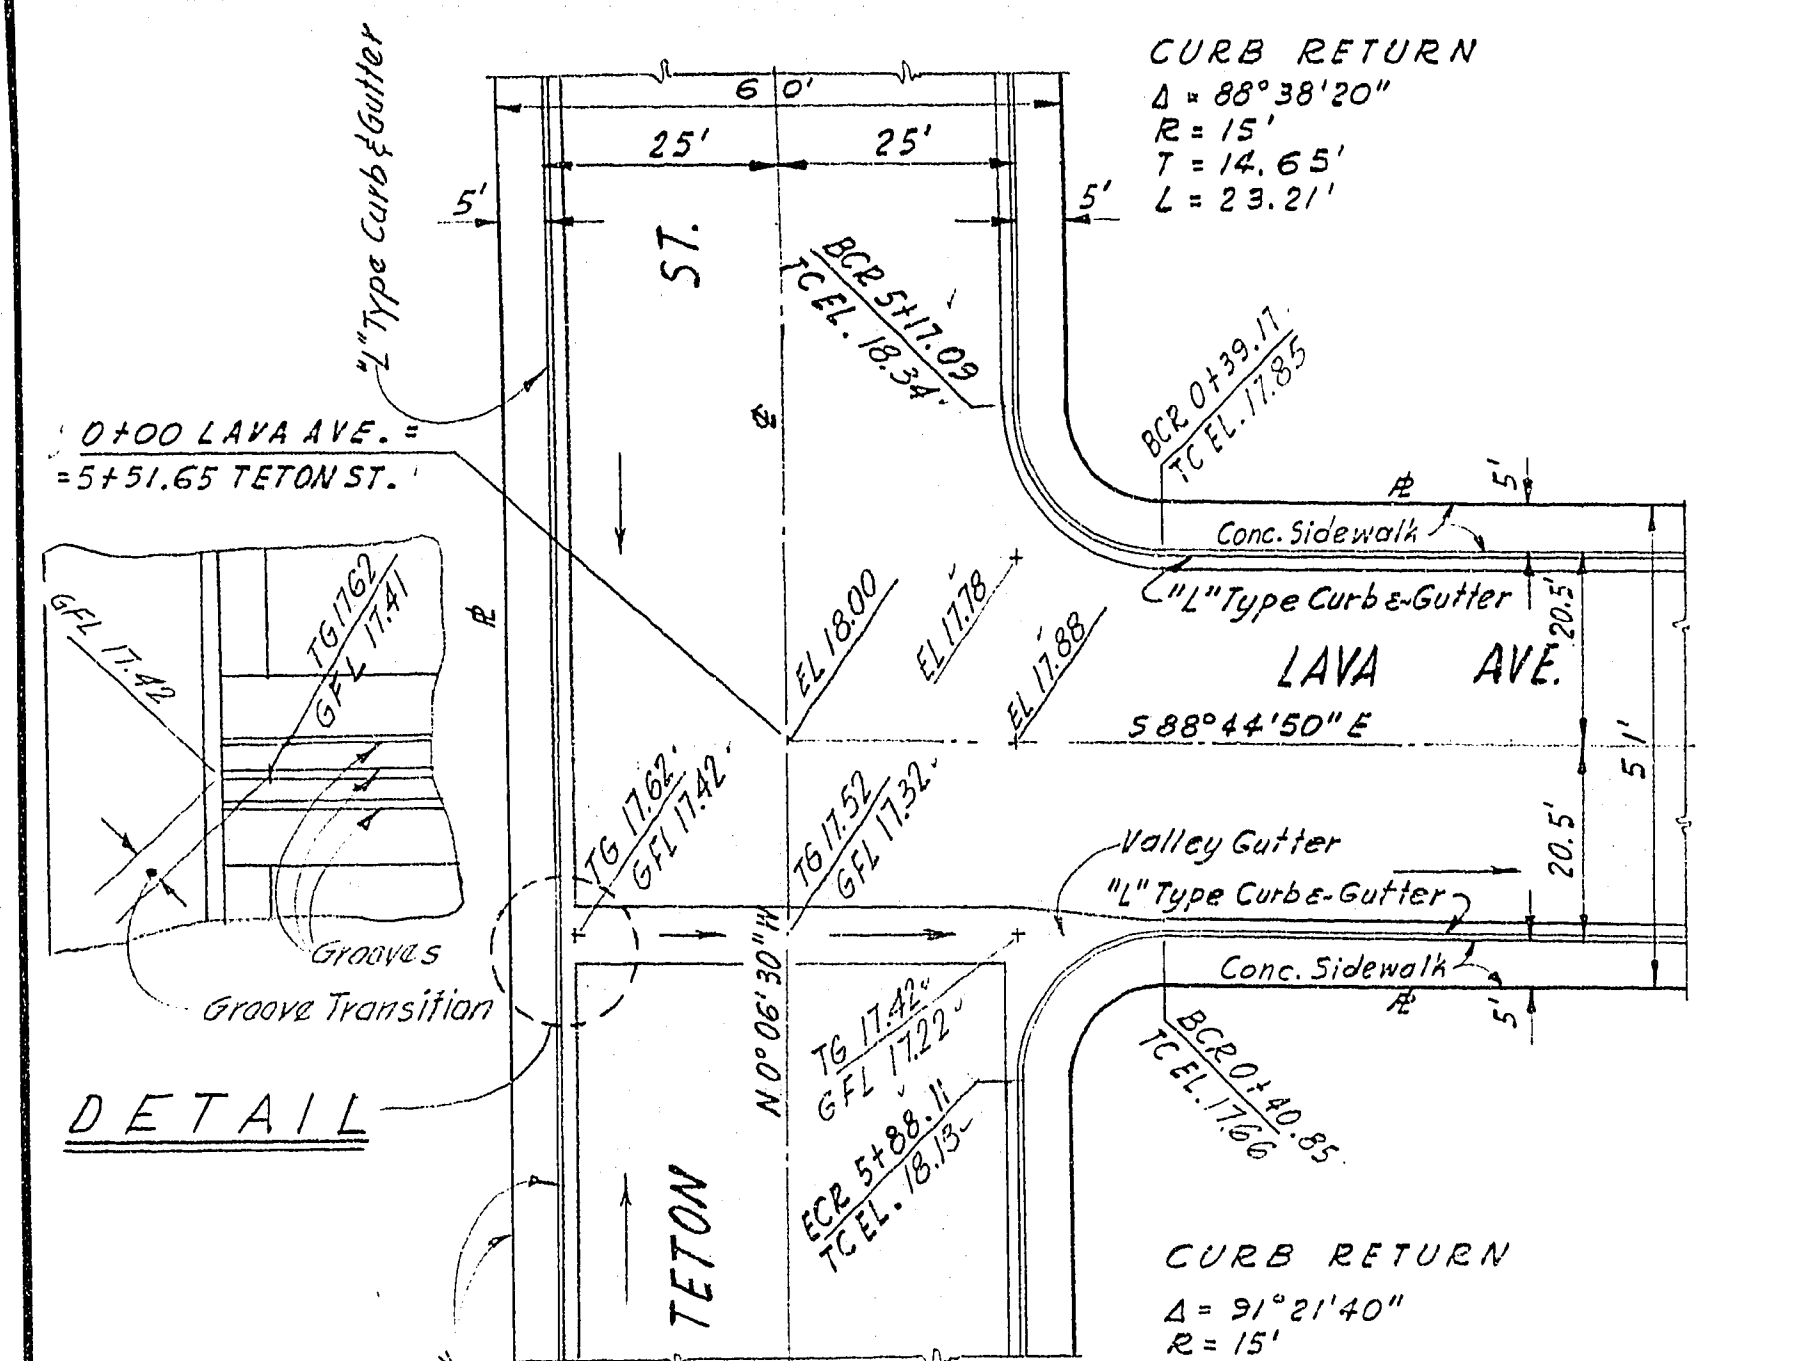
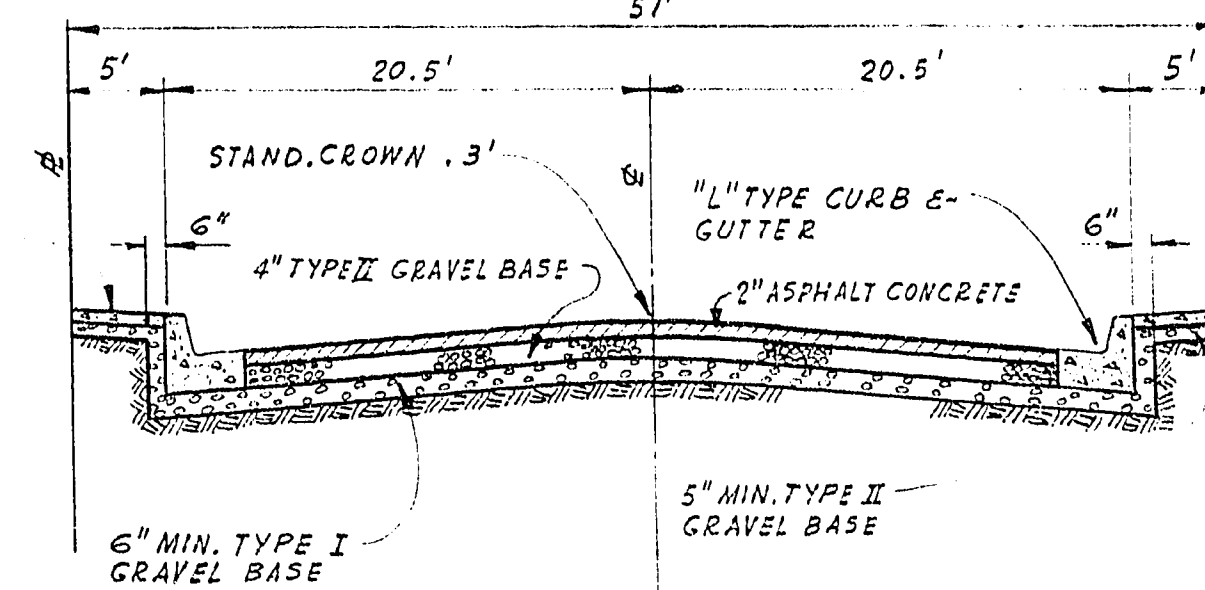
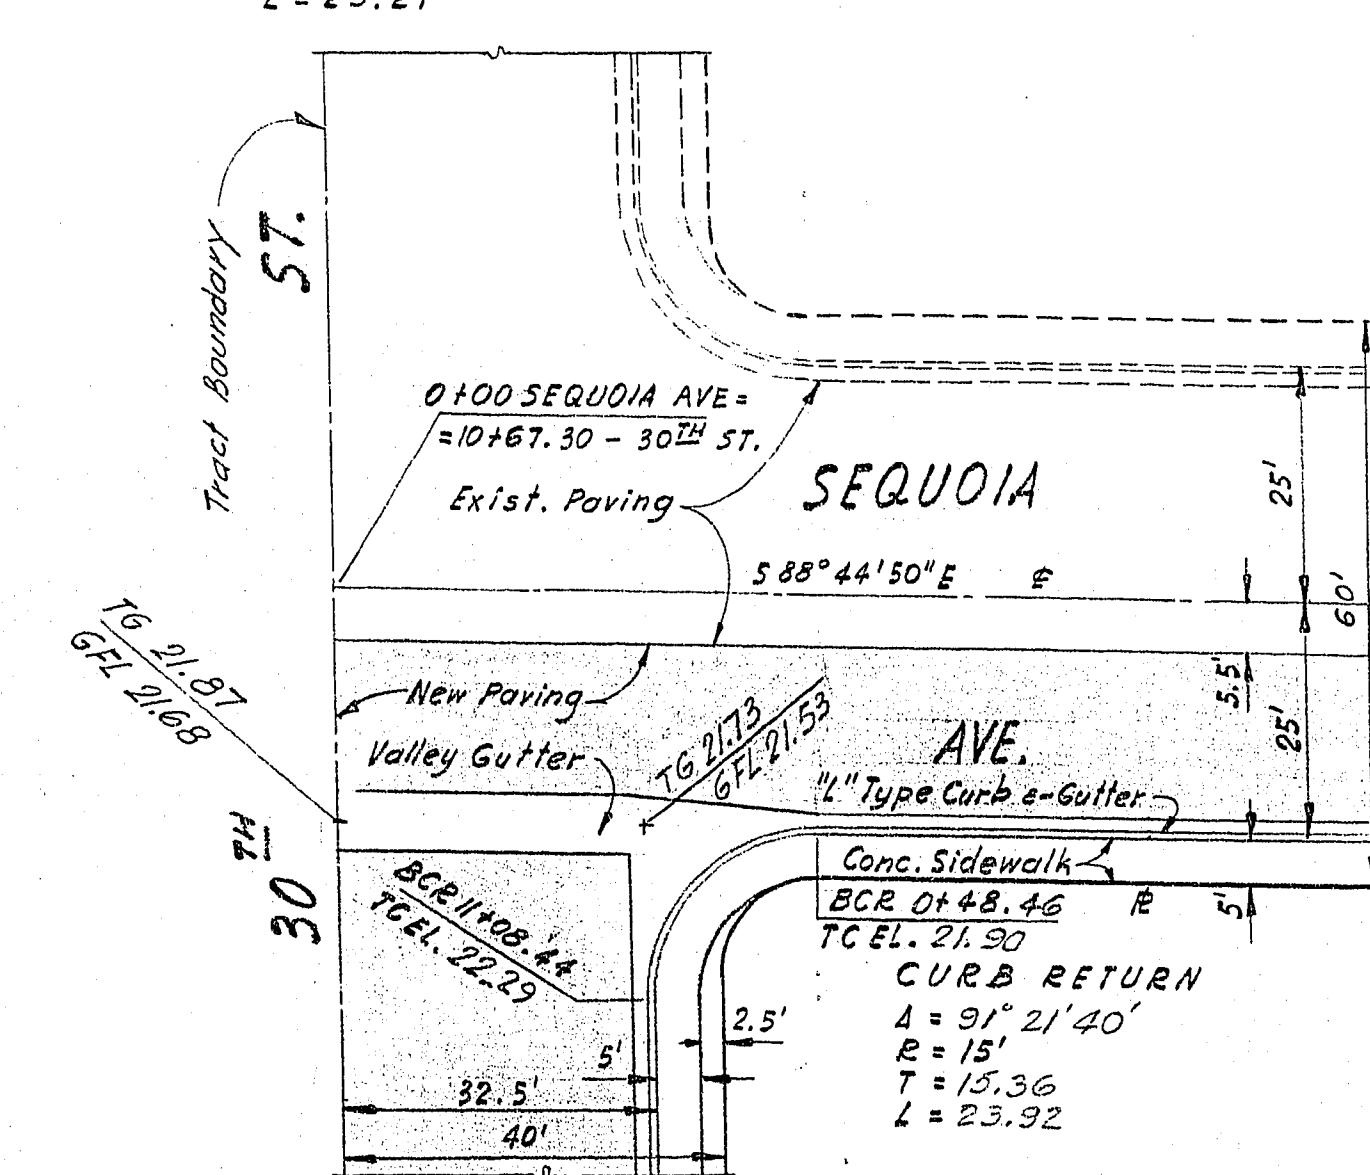
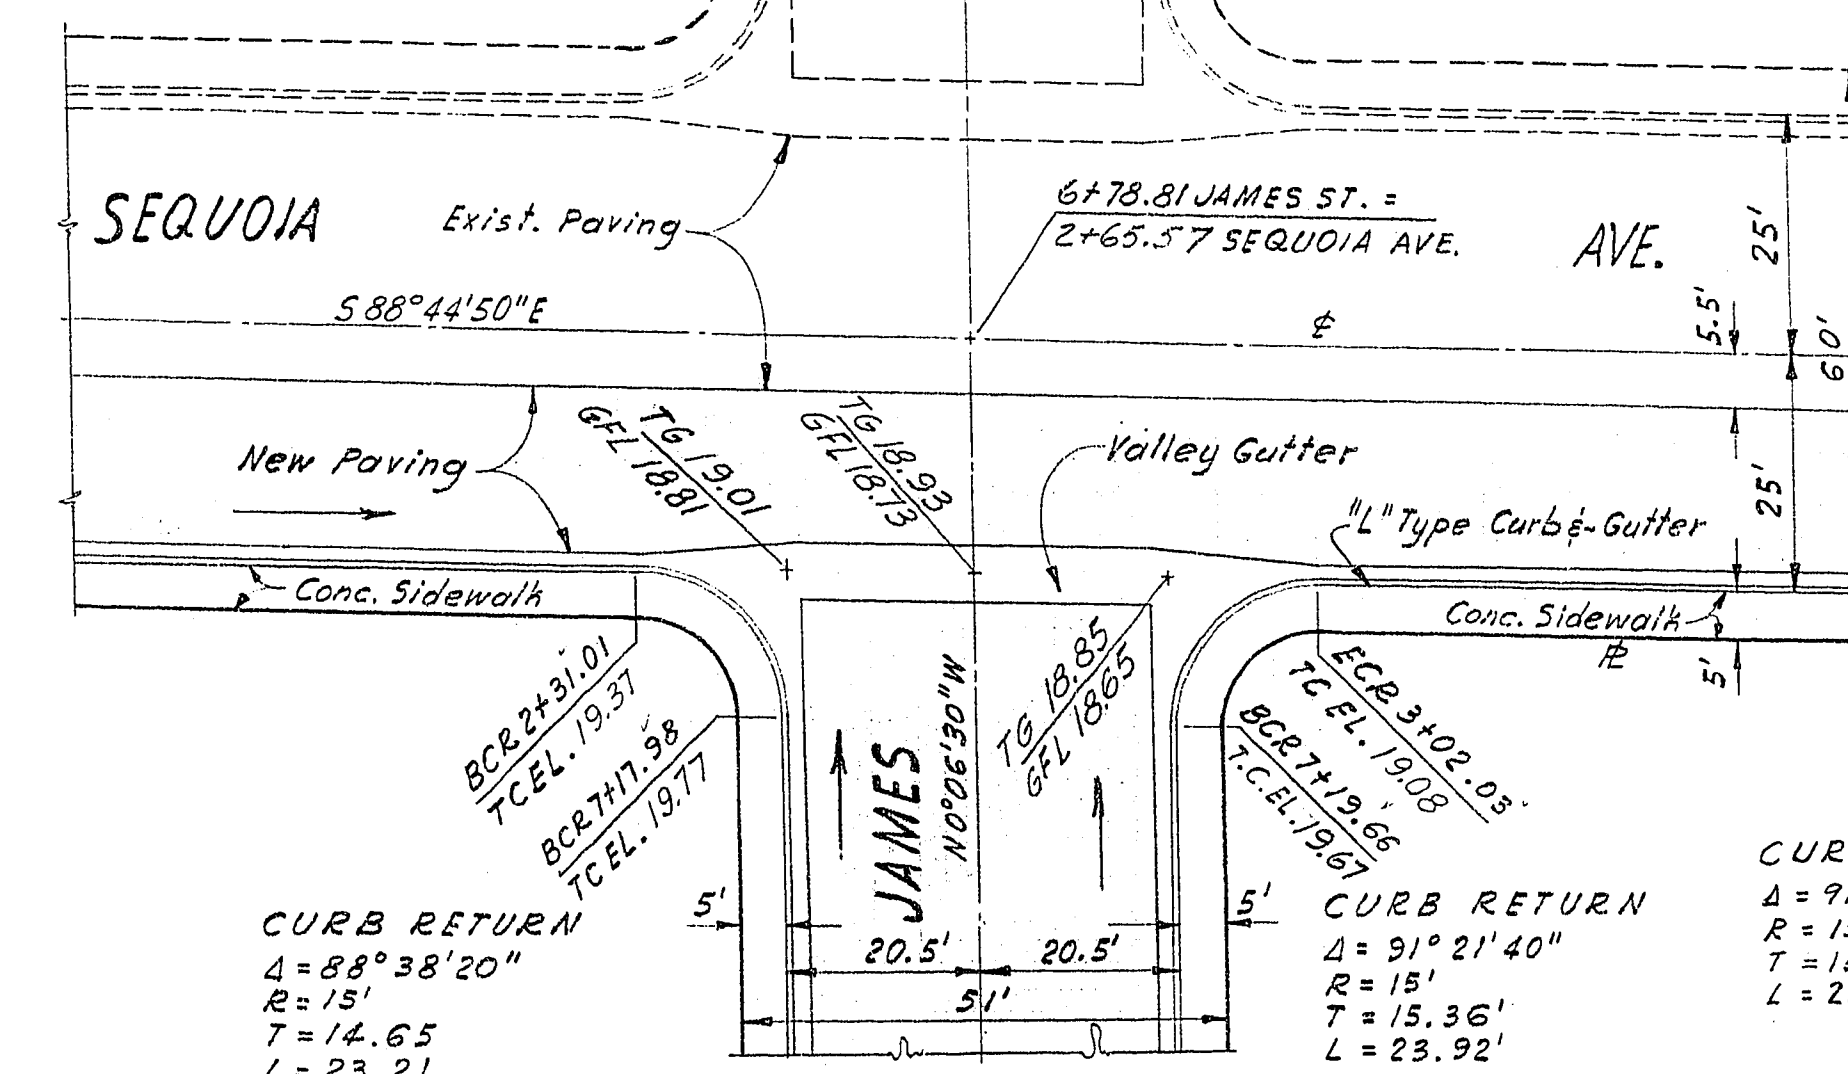
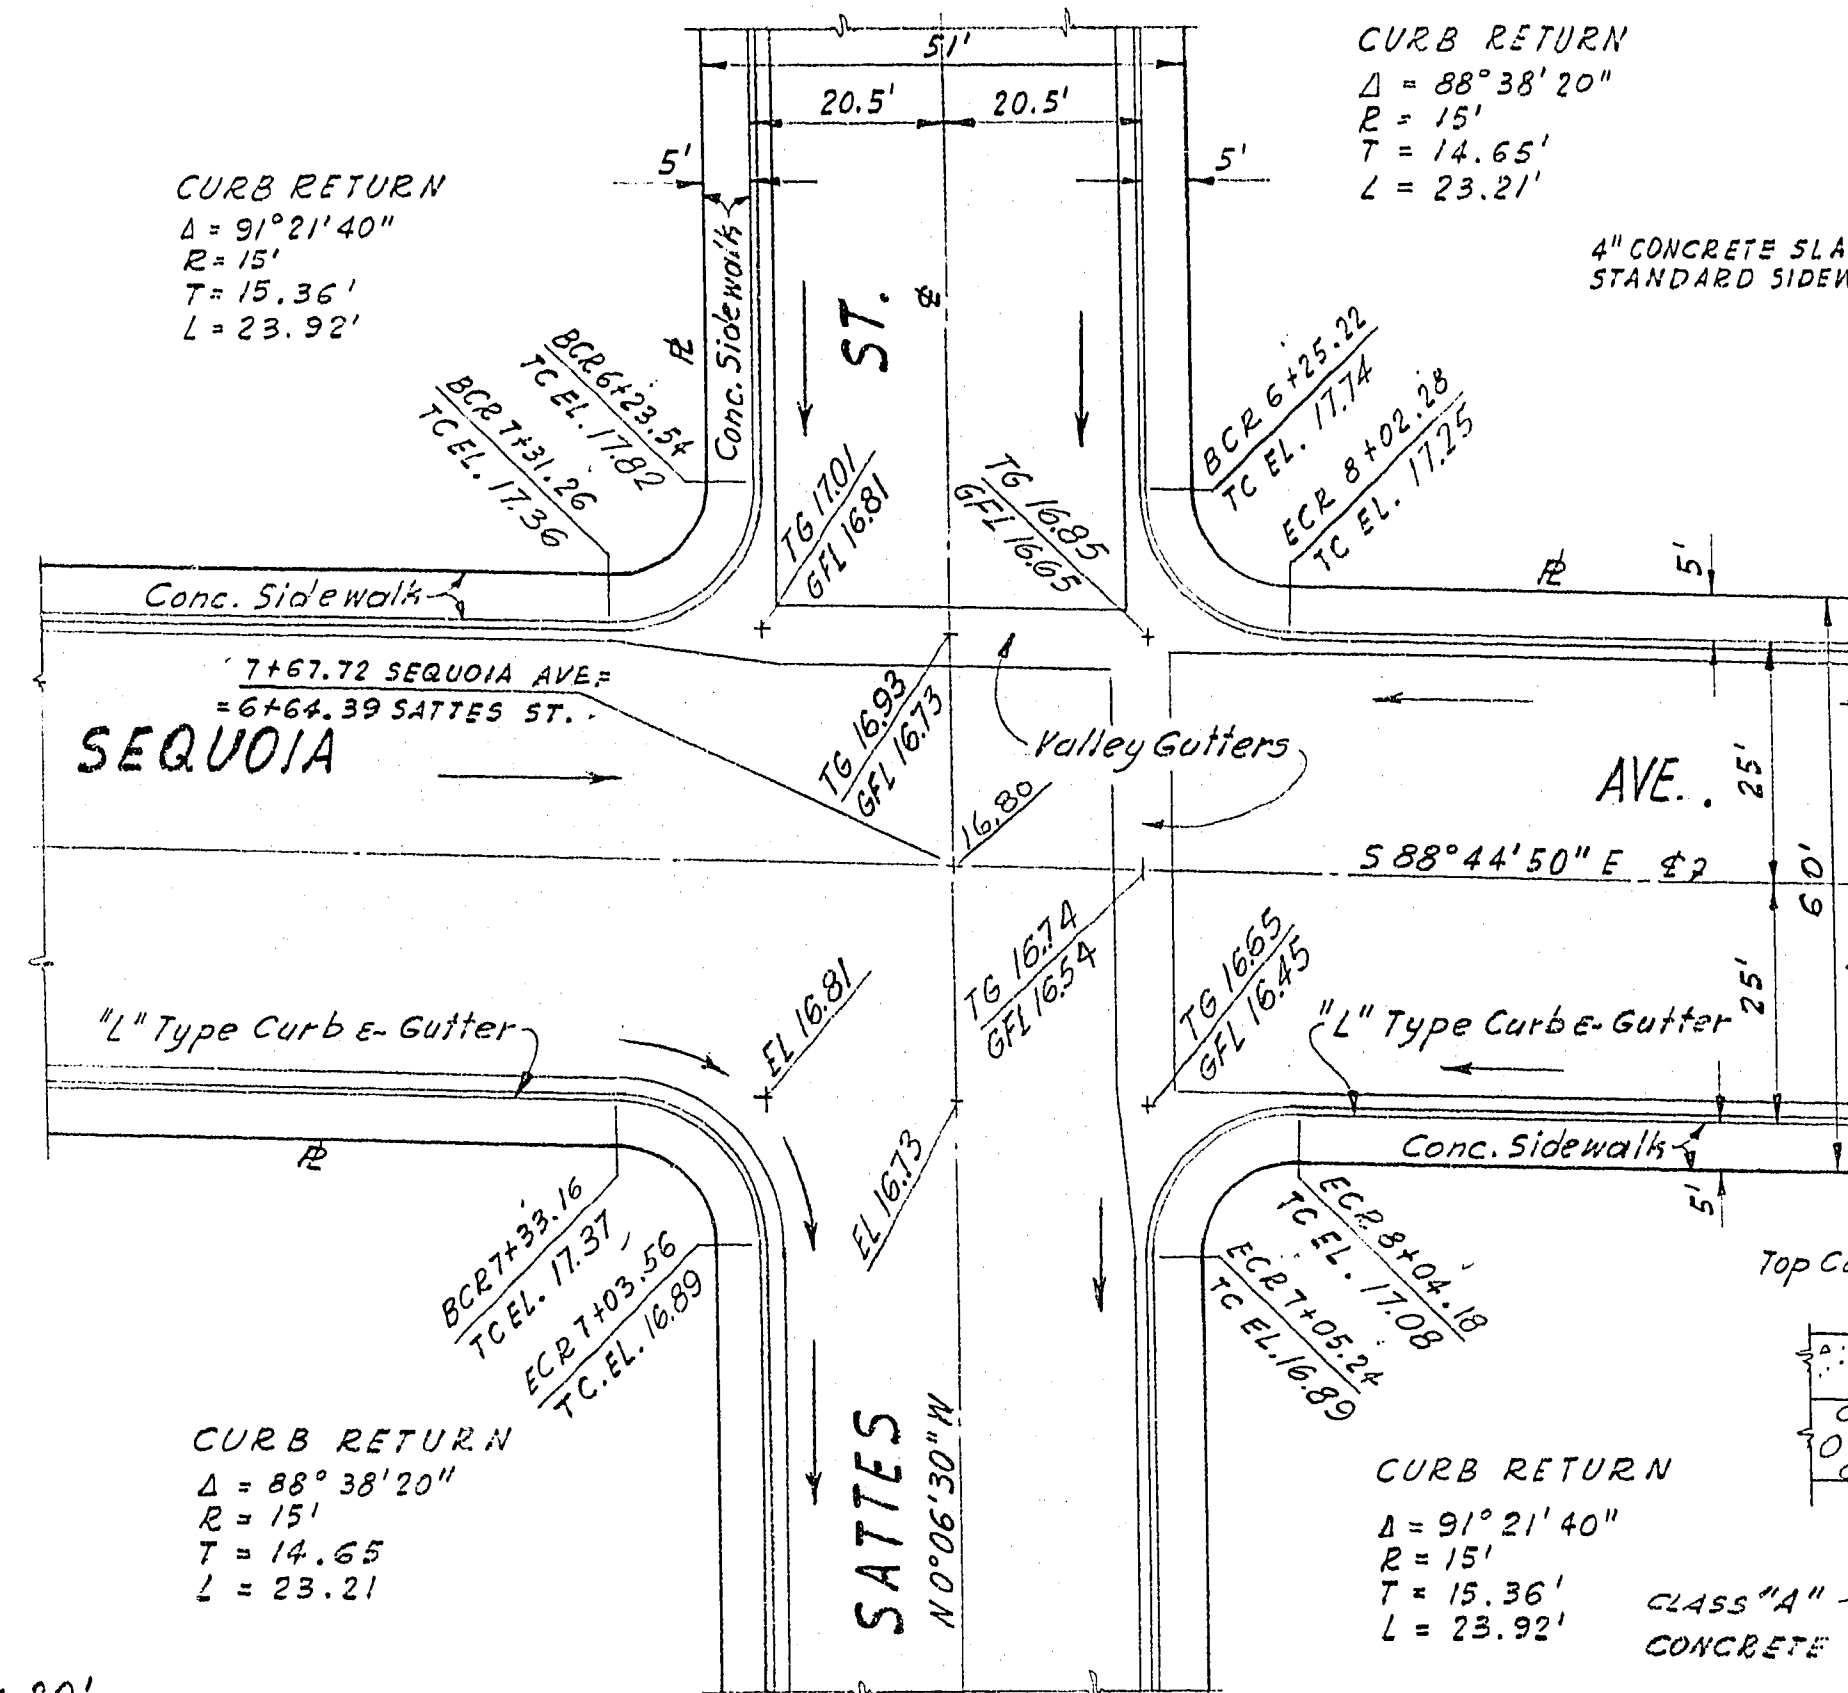
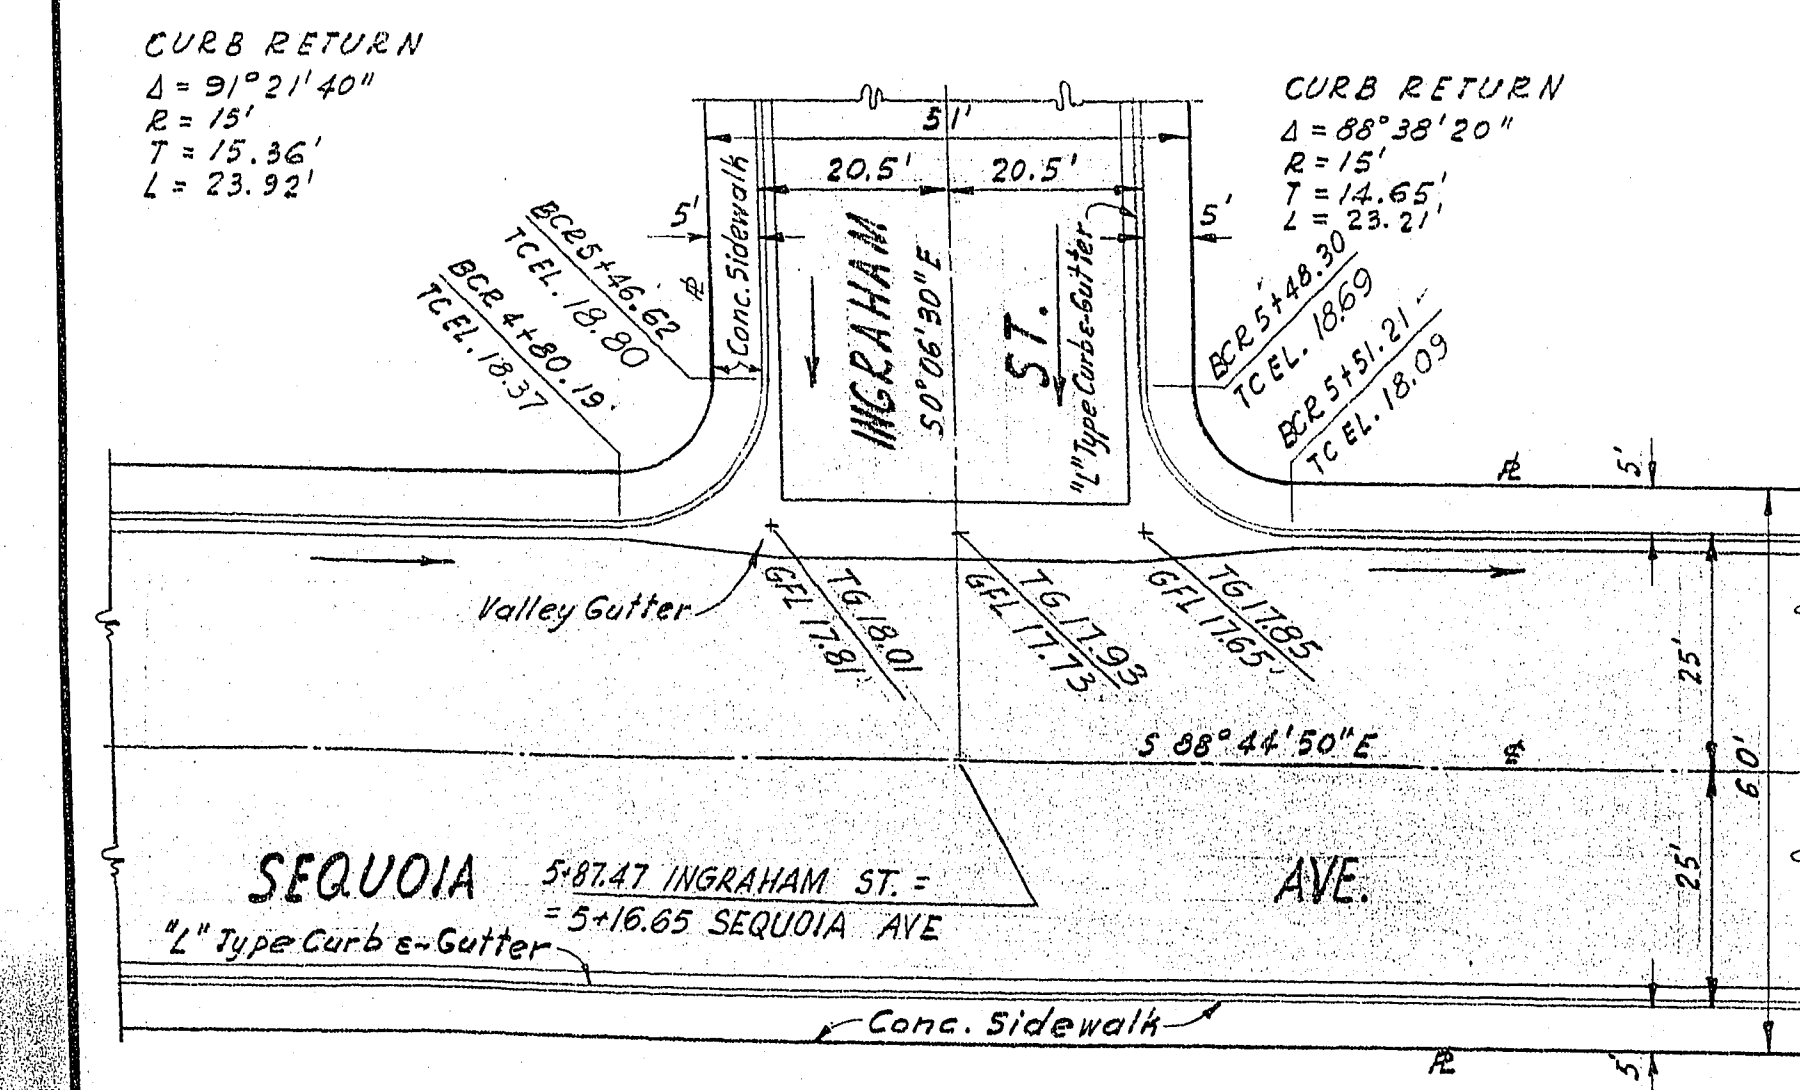


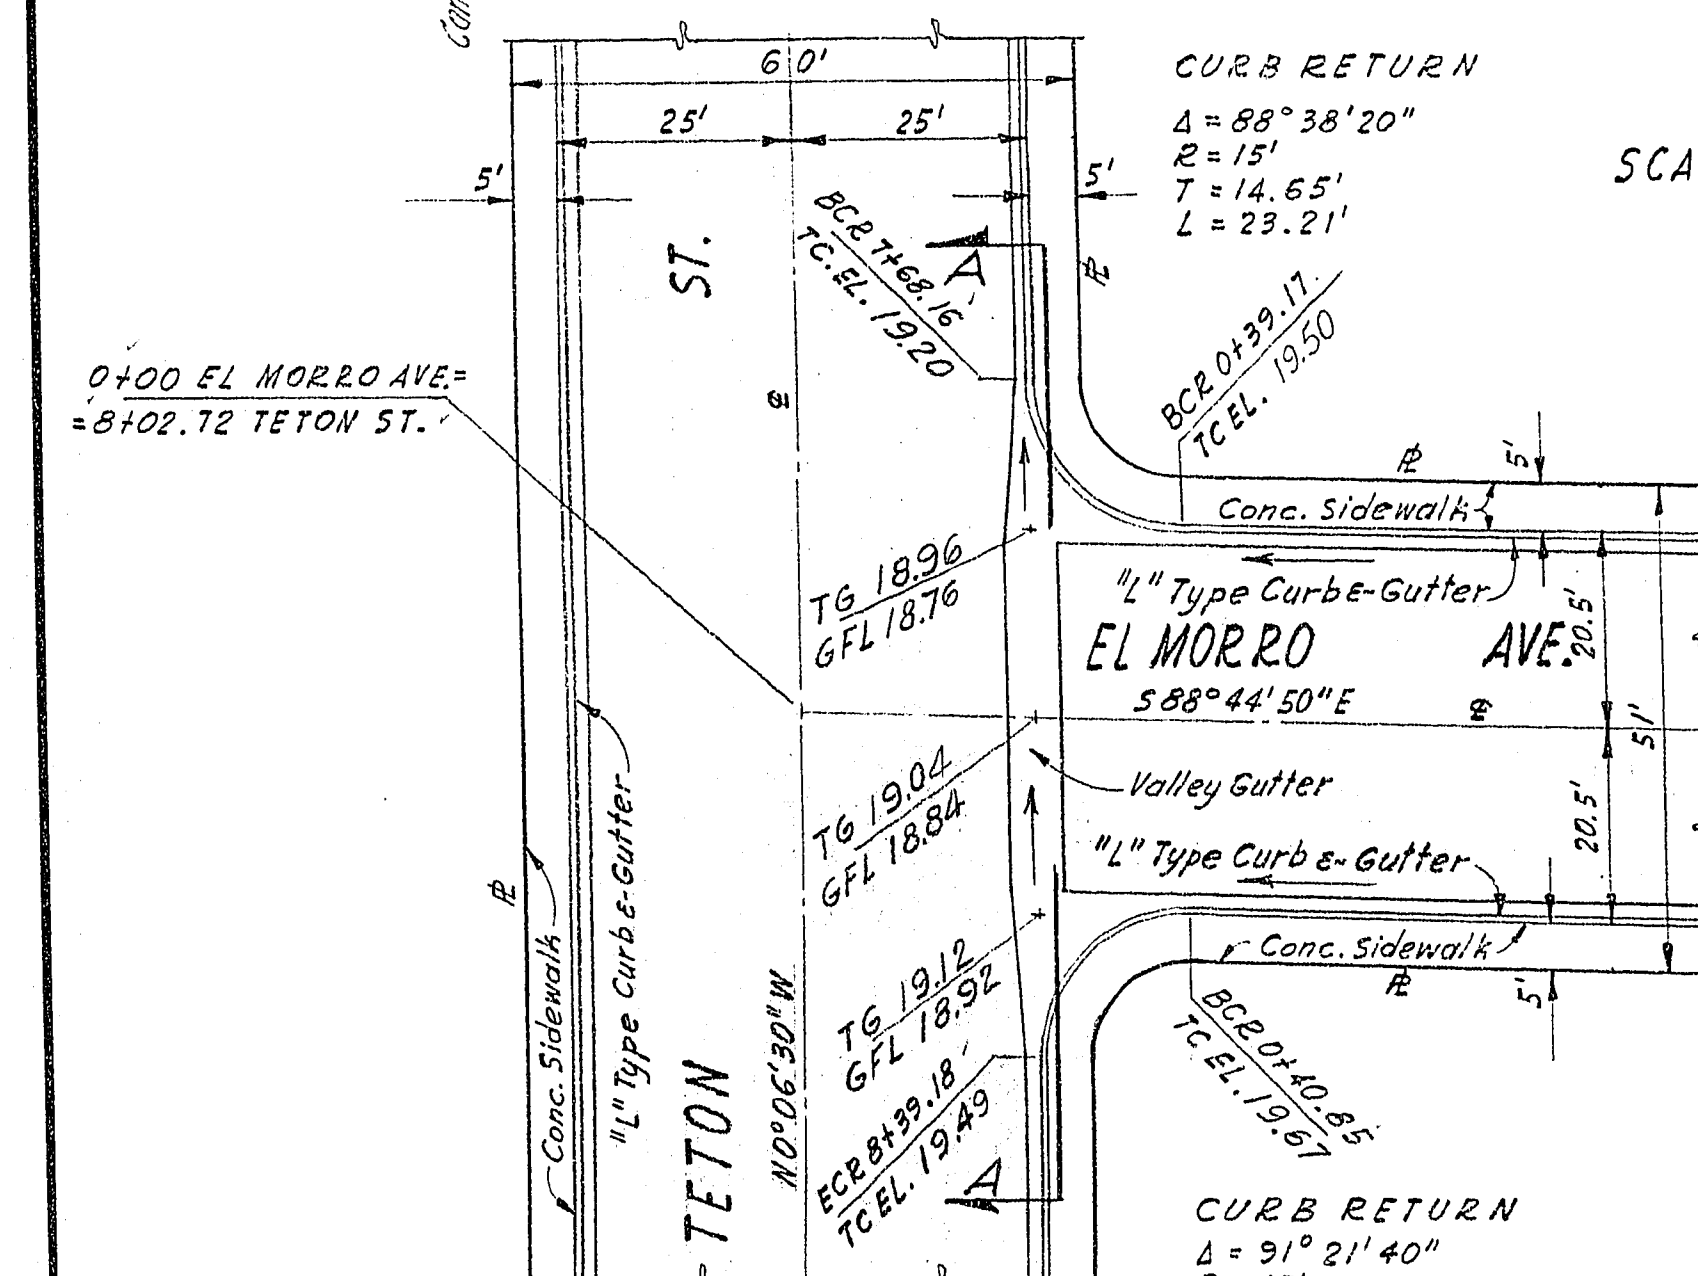



DETAIL

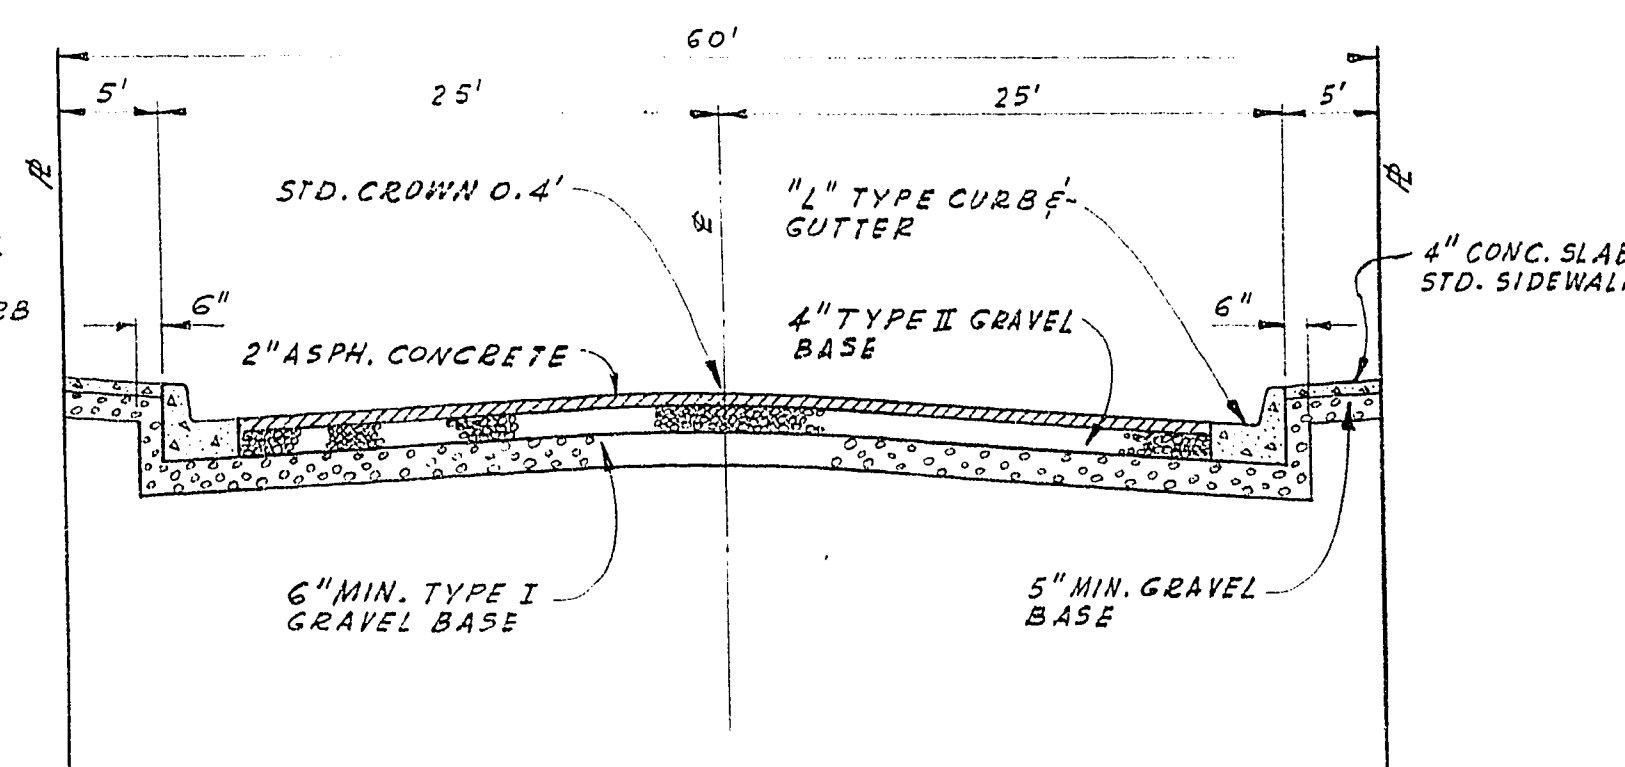

TYP. SECTION - LAVA AVE, EL MORRO AVE, SATTES ST., INGRAHAM ST. & JAMES ST.
NOT TO SCALE

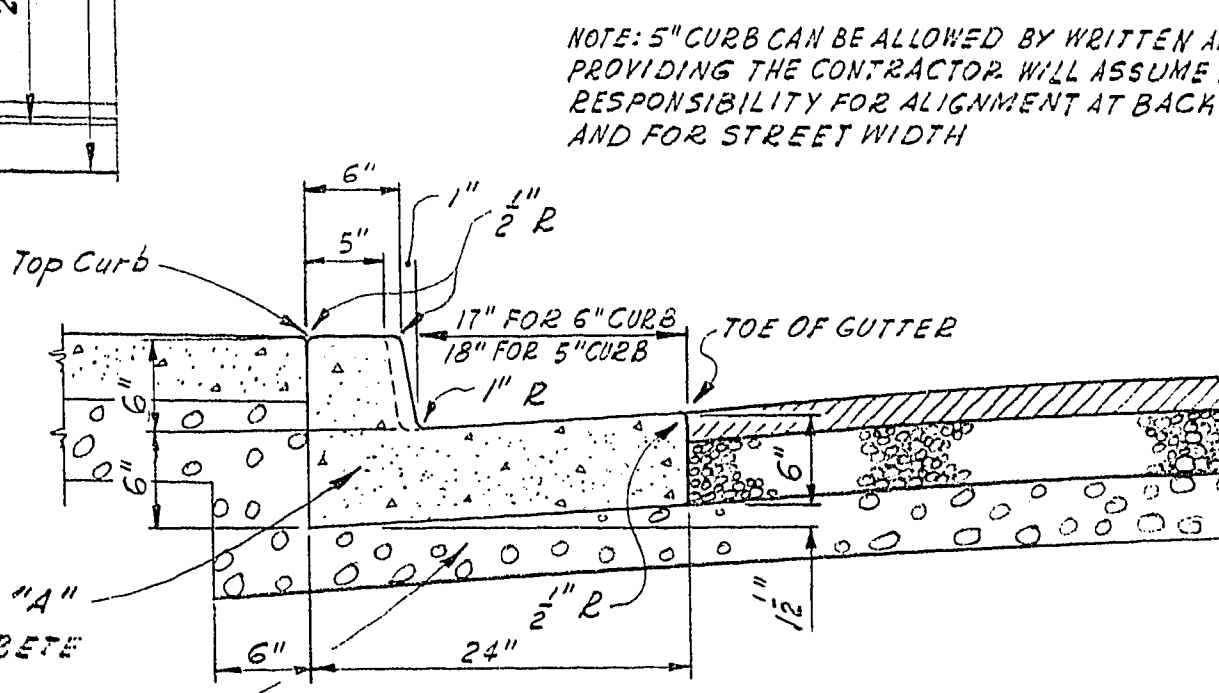

TYPICAL SEC. - SEQUOIA AVE, TETON ST.
NOT TO SCALE

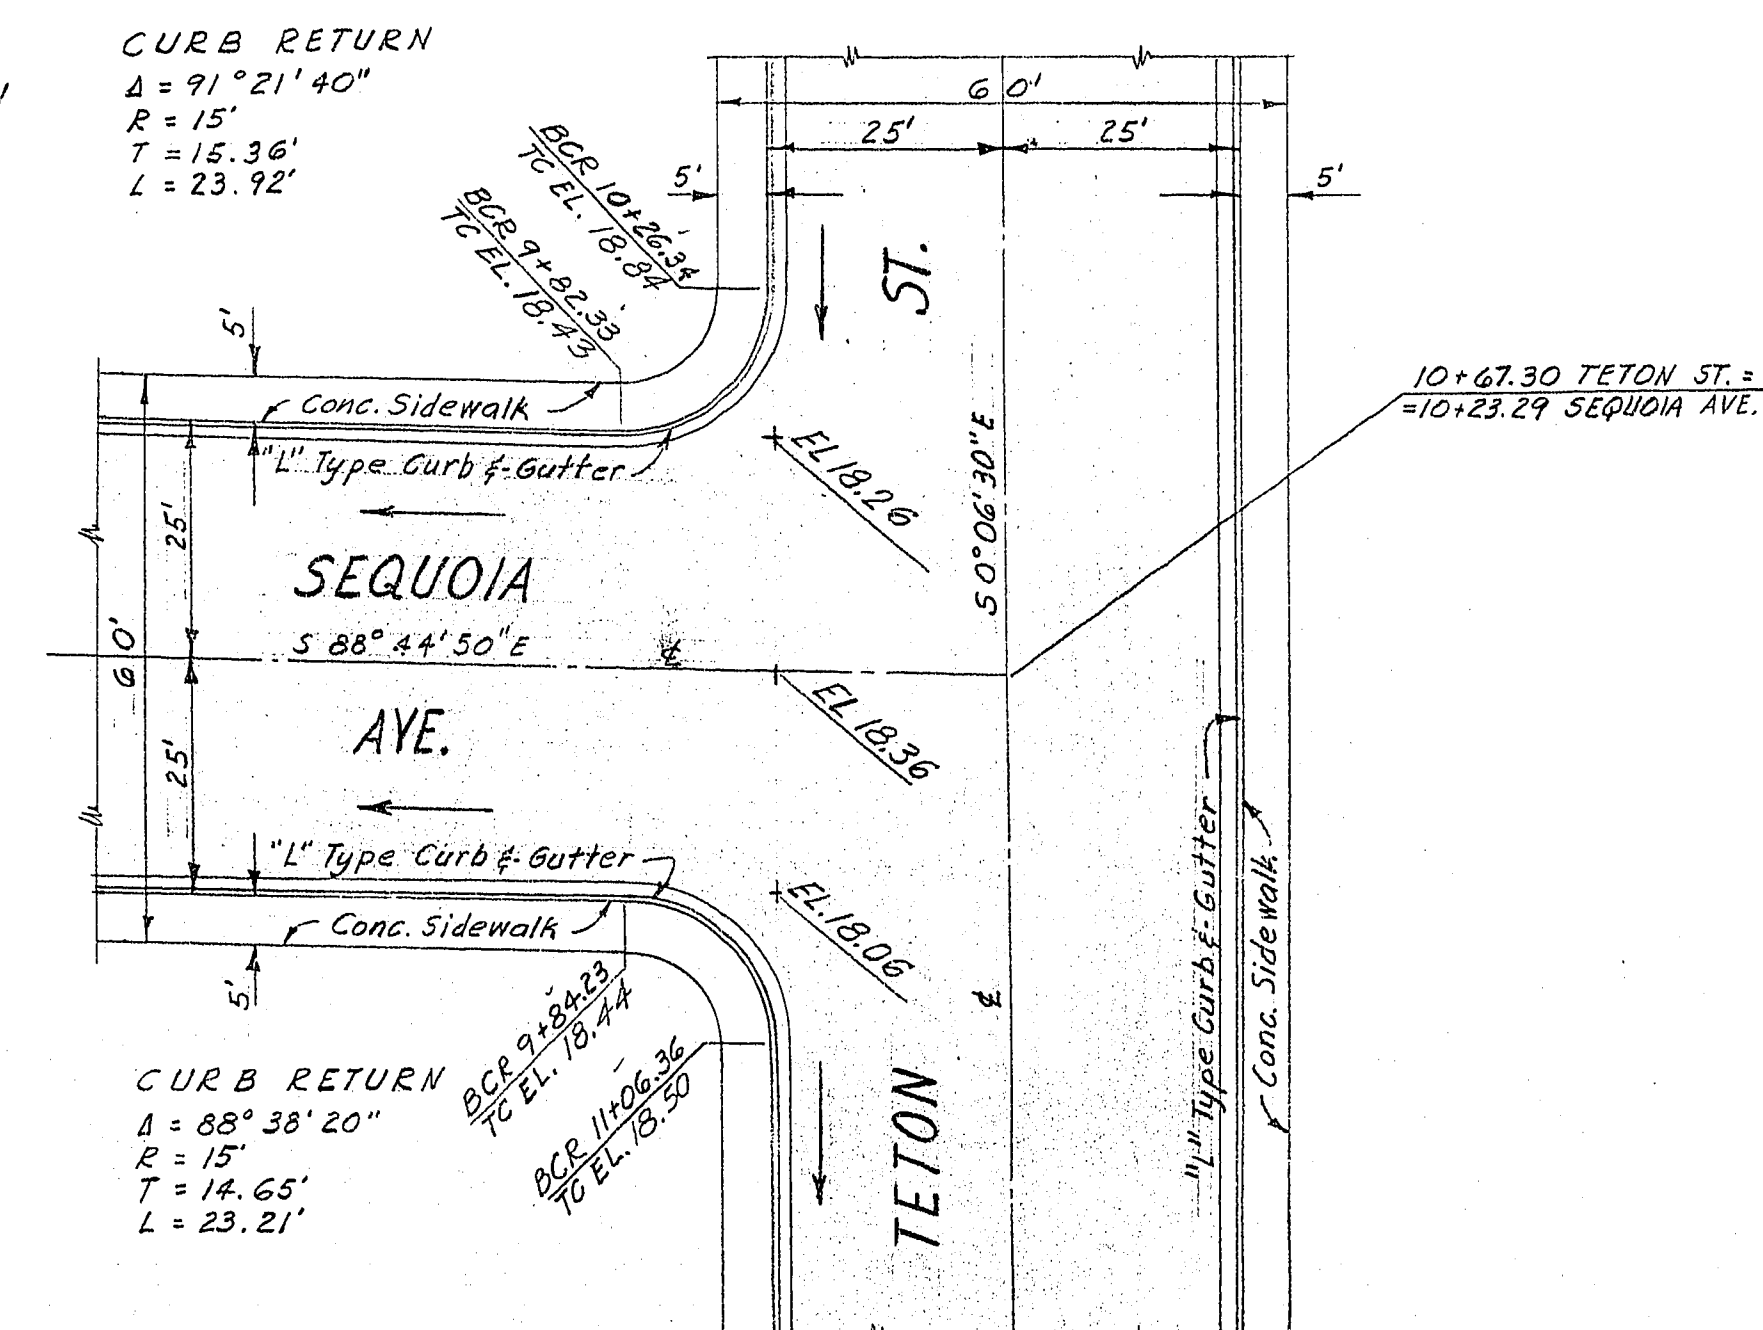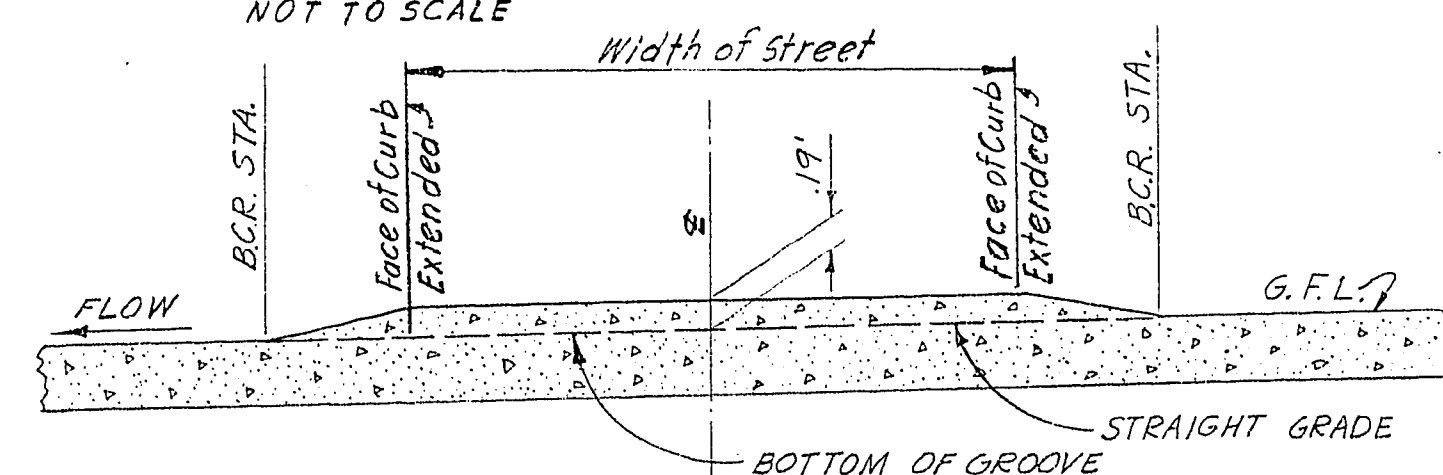

APL
 9-13-61

SIGNED BY: *S. Perliter*
 S. PERLITER R.E. 644

SEPT. 5, 1961	REVISED PER CITY OF LAS VEGAS INSTRUCTIONS
DATE	REVISION
INTERSECTION DETAILS AND TYPICAL CROSS SECTIONS	
STREET IMPROVEMENTS	
COLLEGE PARK NO 21	
CITY OF LAS VEGAS, NEVADA	
SCALE	PERLITER & SORING
AS SHOWN	ENGINEERS
DATE	LOS ANGELES
JULY, 1961	OF 4

107Y-1120-21