

COLLEGE PARK NO. 12

OWENS AVENUE


1	2	3	4	5	6	7	8	9	10	11	12	13	14	15	16	17	18	19	20	21	22	23	24	25	26	27	28	29	30	31	32	33	34	35	36	37	38	39	40	41	42	43	44	45	46	47	48	49	50	51	52	53	54	55	56
1	2	3	4	5	6	7	8	9	10	11	12	13	14	15	16	17	18	19	20	21	22	23	24	25	26	27	28	29	30	31	32	33	34	35	36	37	38	39	40	41	42	43	44	45	46	47	48	49	50	51	52	53	54	55	56

ESTIMATE OF QUANTITIES




DESCRIPTION	UNIT	QUANTITY
EXCAVATION	C.Y.	23280
A.C. PAVEMENT	SQ. YRD	17096
VALLEY GUTTER	SQ. FT	1673
CURB & GUTTER	L.F.	6226
* 5' CONCRETE SIDEWALK	SQ. FT.	32473
TYPE I GRAVEL	C.Y.	3205
TYPE II GRAVEL UNDER SIDEWALK	C.Y.	491
TYPE II GRAVEL UNDER A.C.	C.Y.	1897
NUMBER OF LOTS	EACH	86

* QUANTITY INCLUDES DRIVEWAYS TO PROPERTY LINE

NOTE: STREET IMPROVEMENTS TO CONFORM WITH CITY OF LAS VEGAS STANDARDS

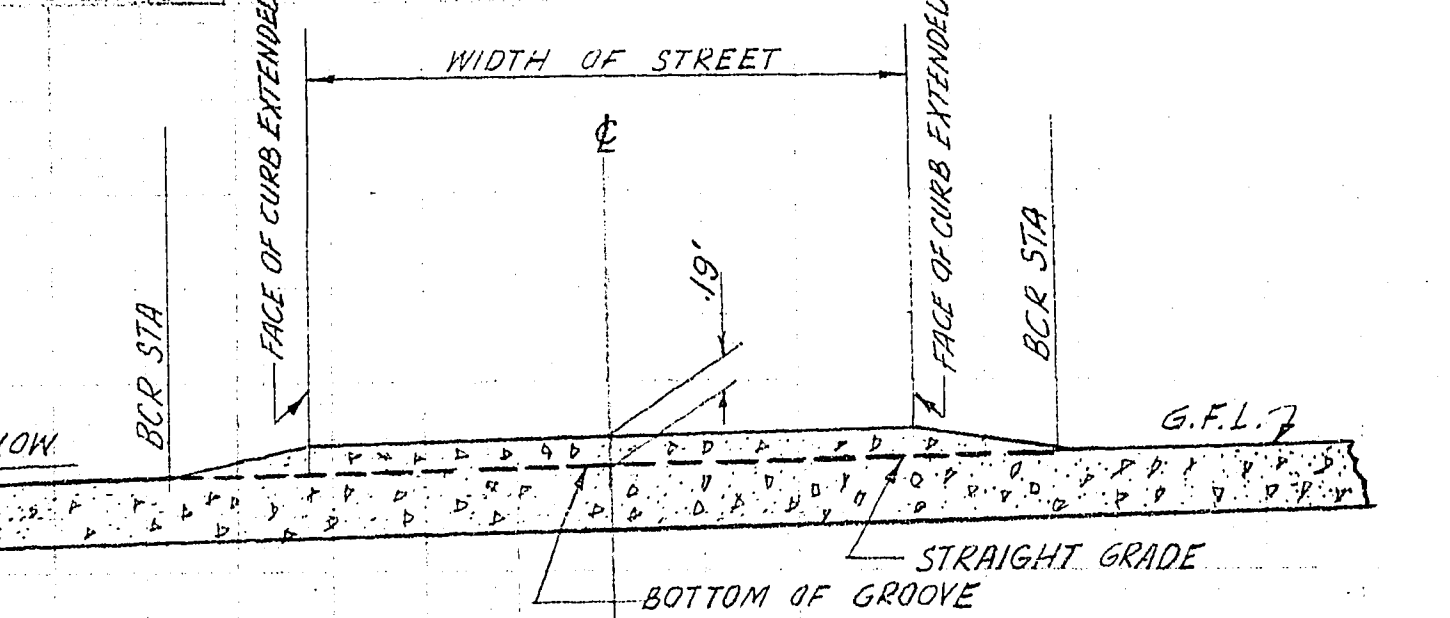


SECTION A-A
TYPICAL PROFILE OF V. GUTTER
NOT TO SCALE

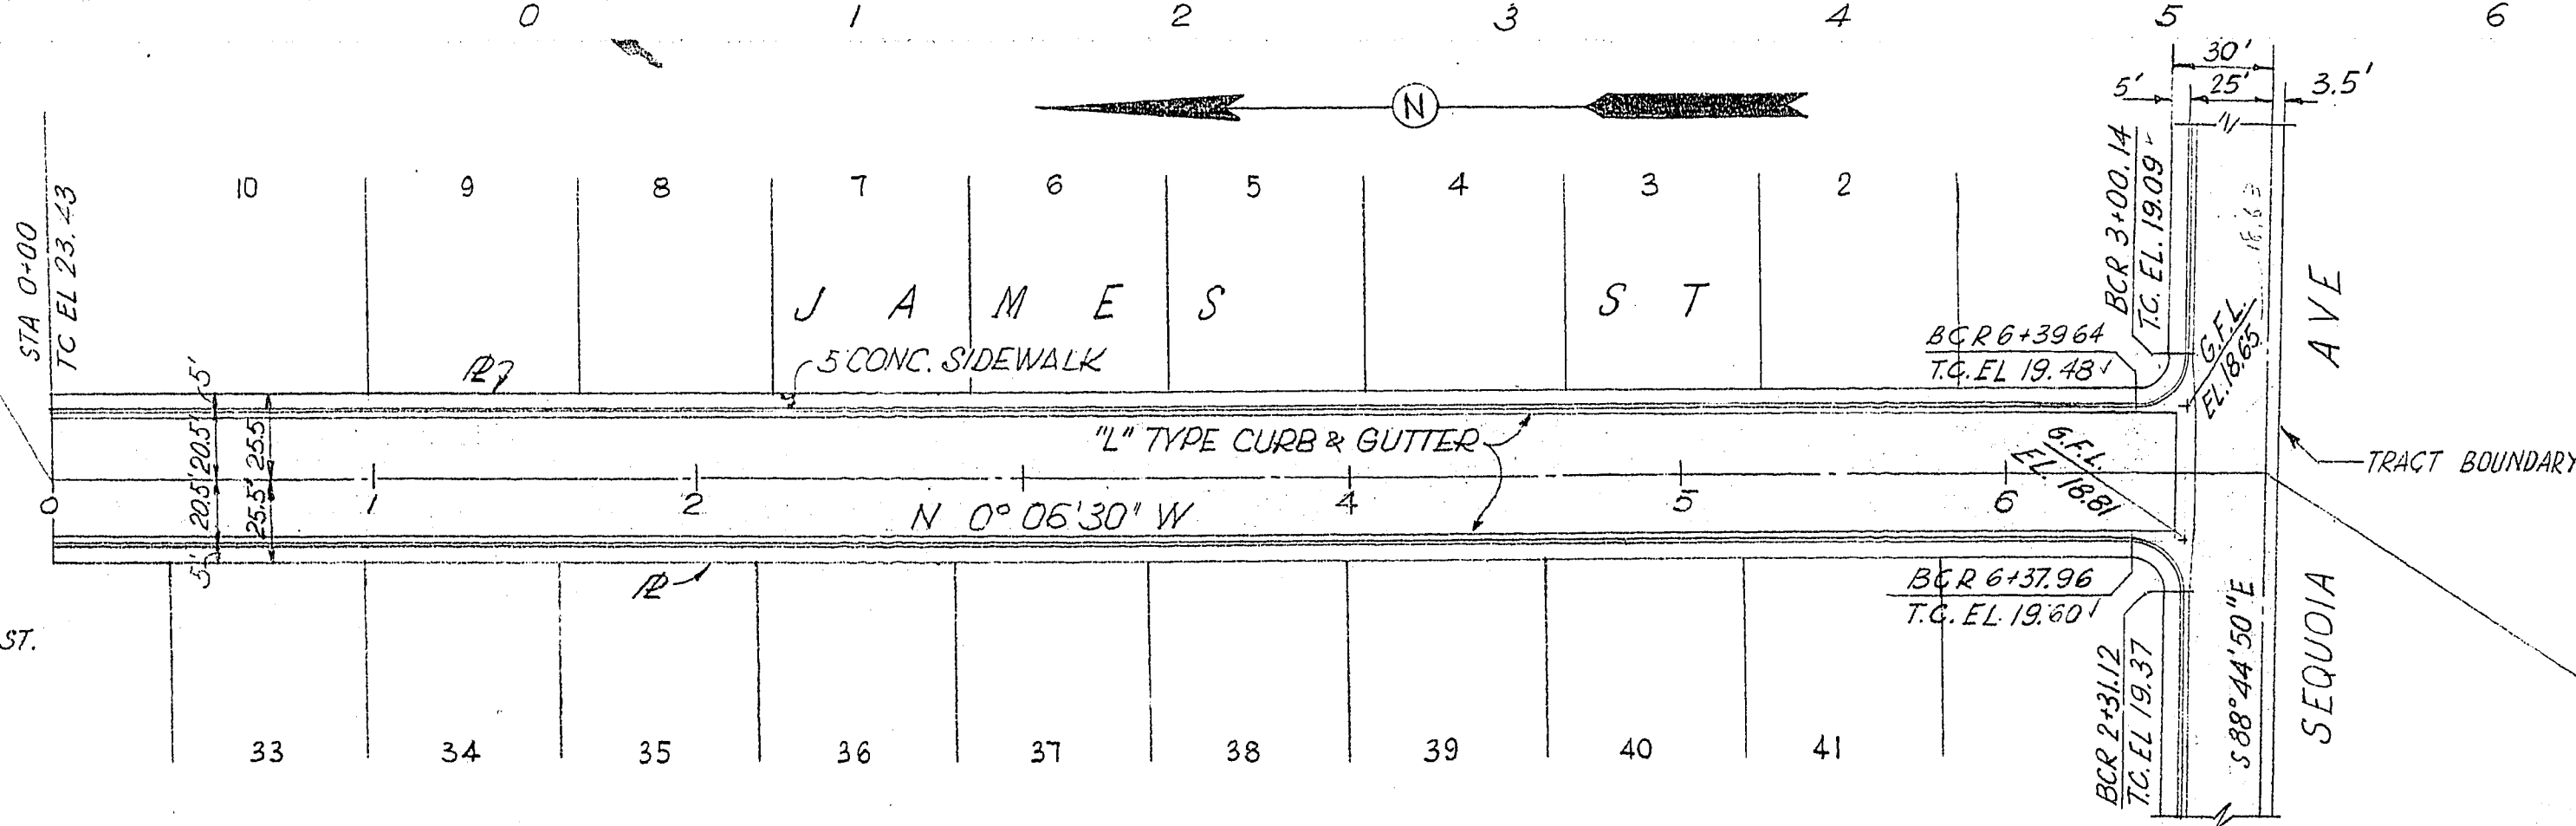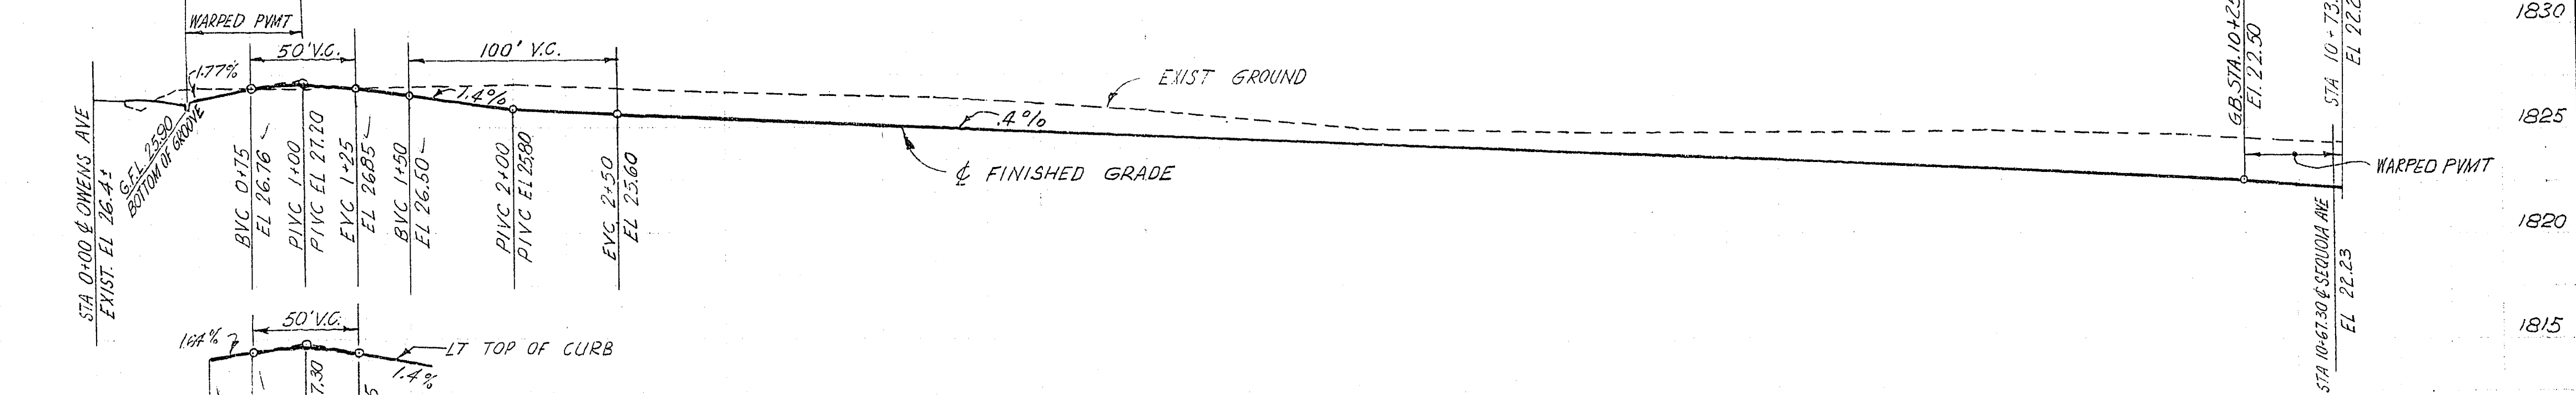
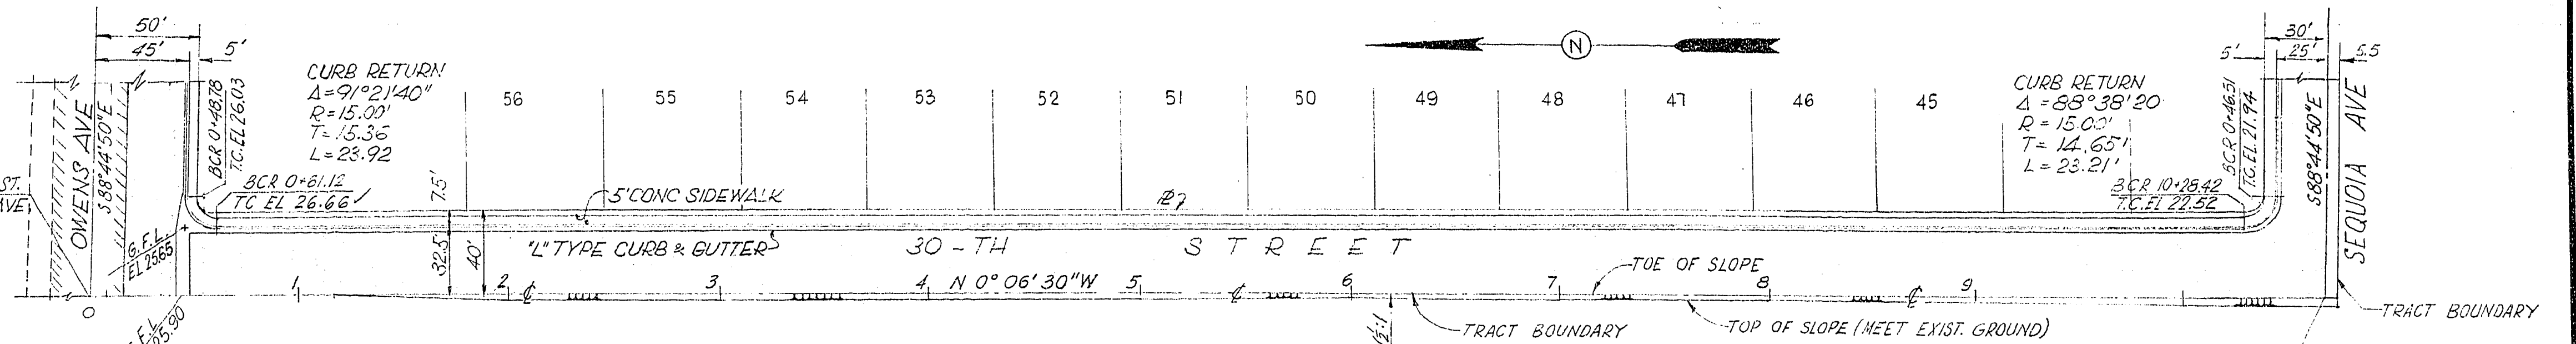


STA 0+00 & JAMES ST = STA 0+00 & KAIABAB AVE

SEE SHEET 2 FOR CONTINUATION OF JAMES ST.

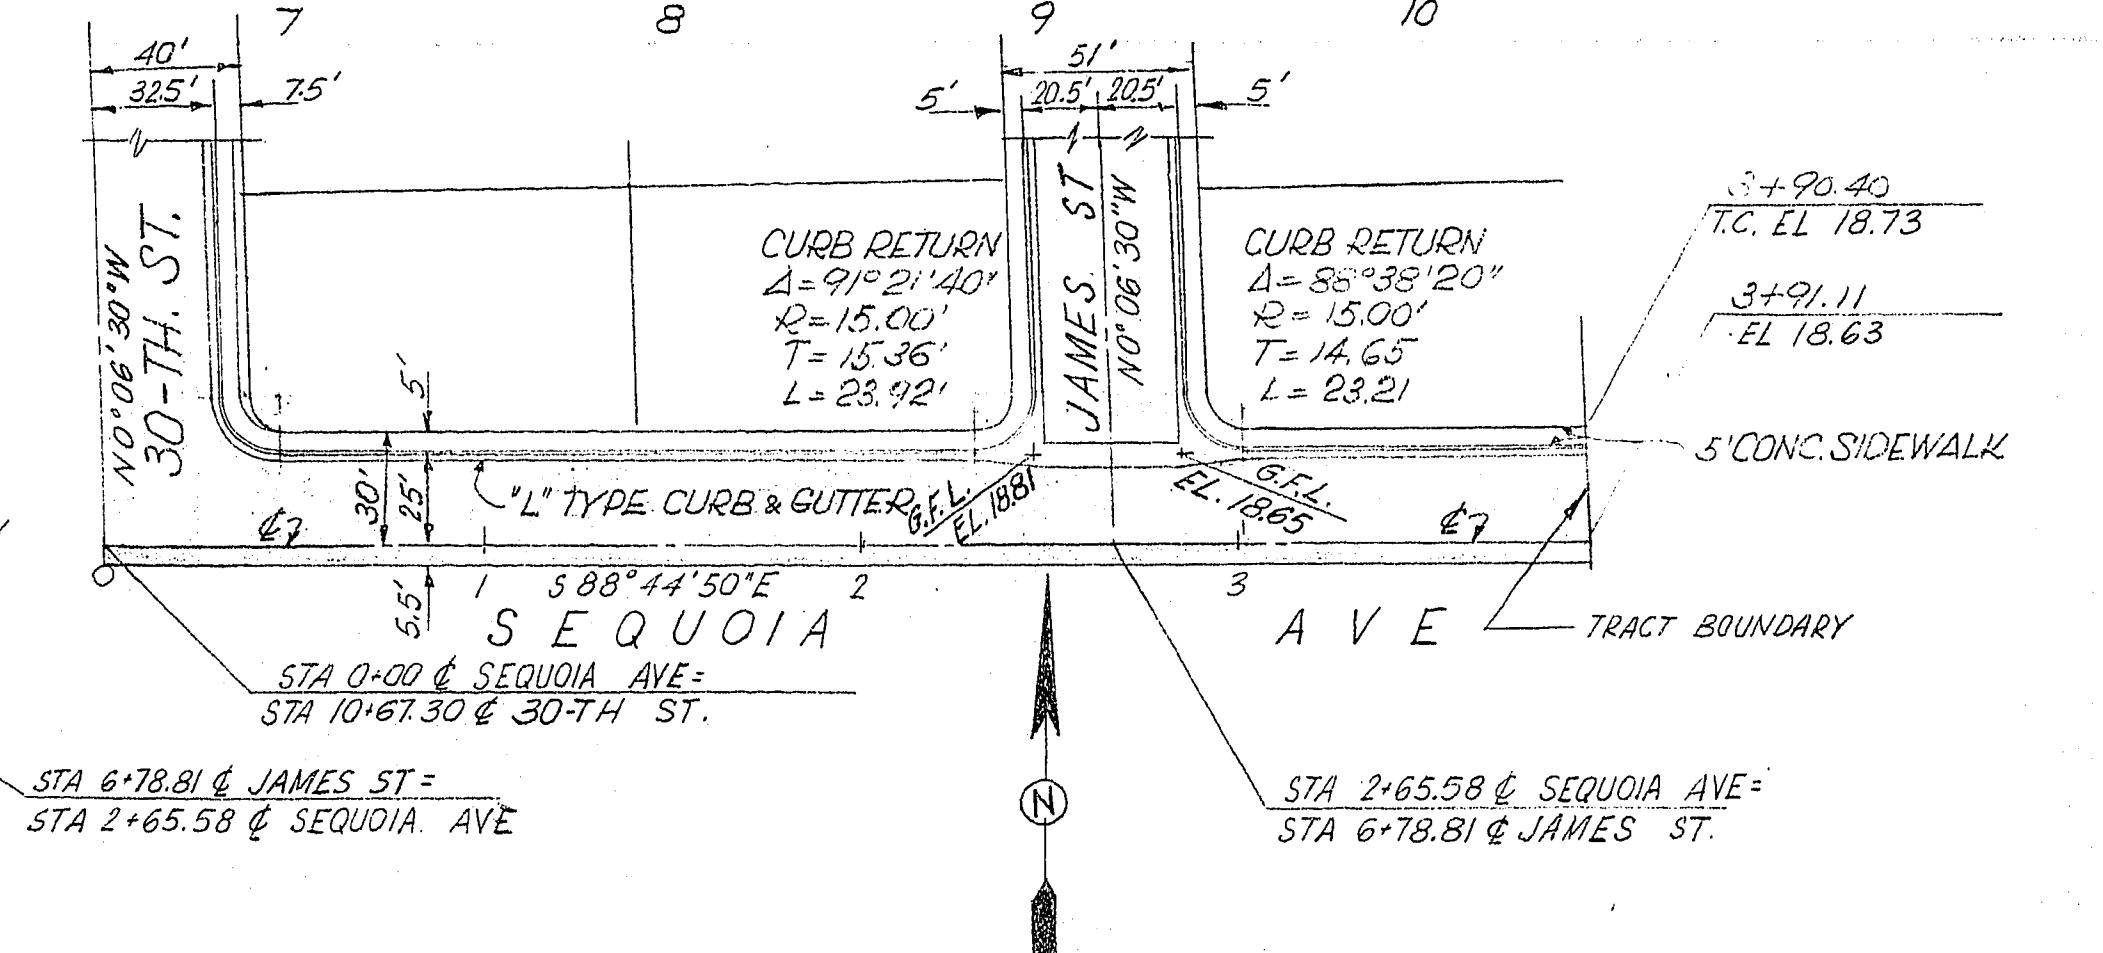

DATE	REVISION
MARCH 11, 1961	REVISED AS PER INSTRUCTIONS OF C.L.V. ENG. DEPT.

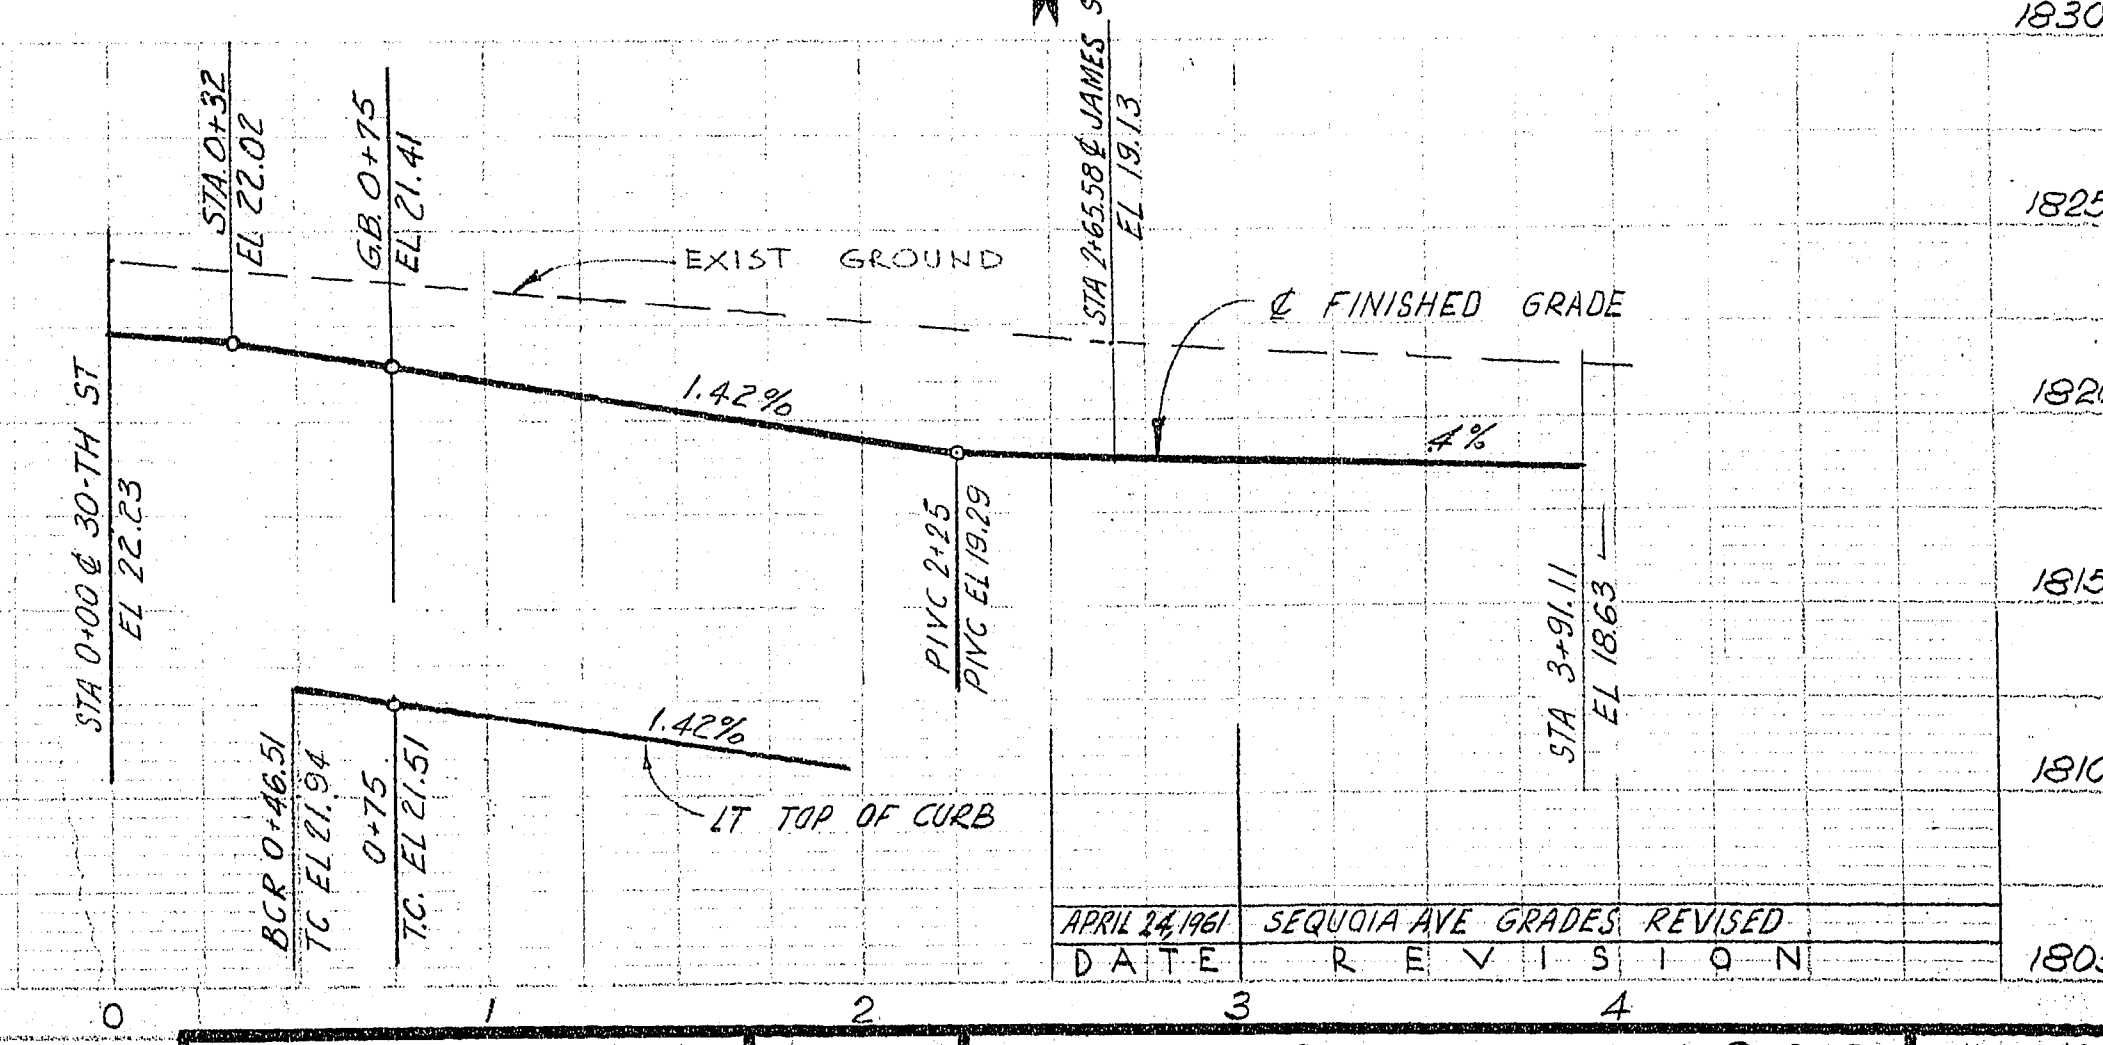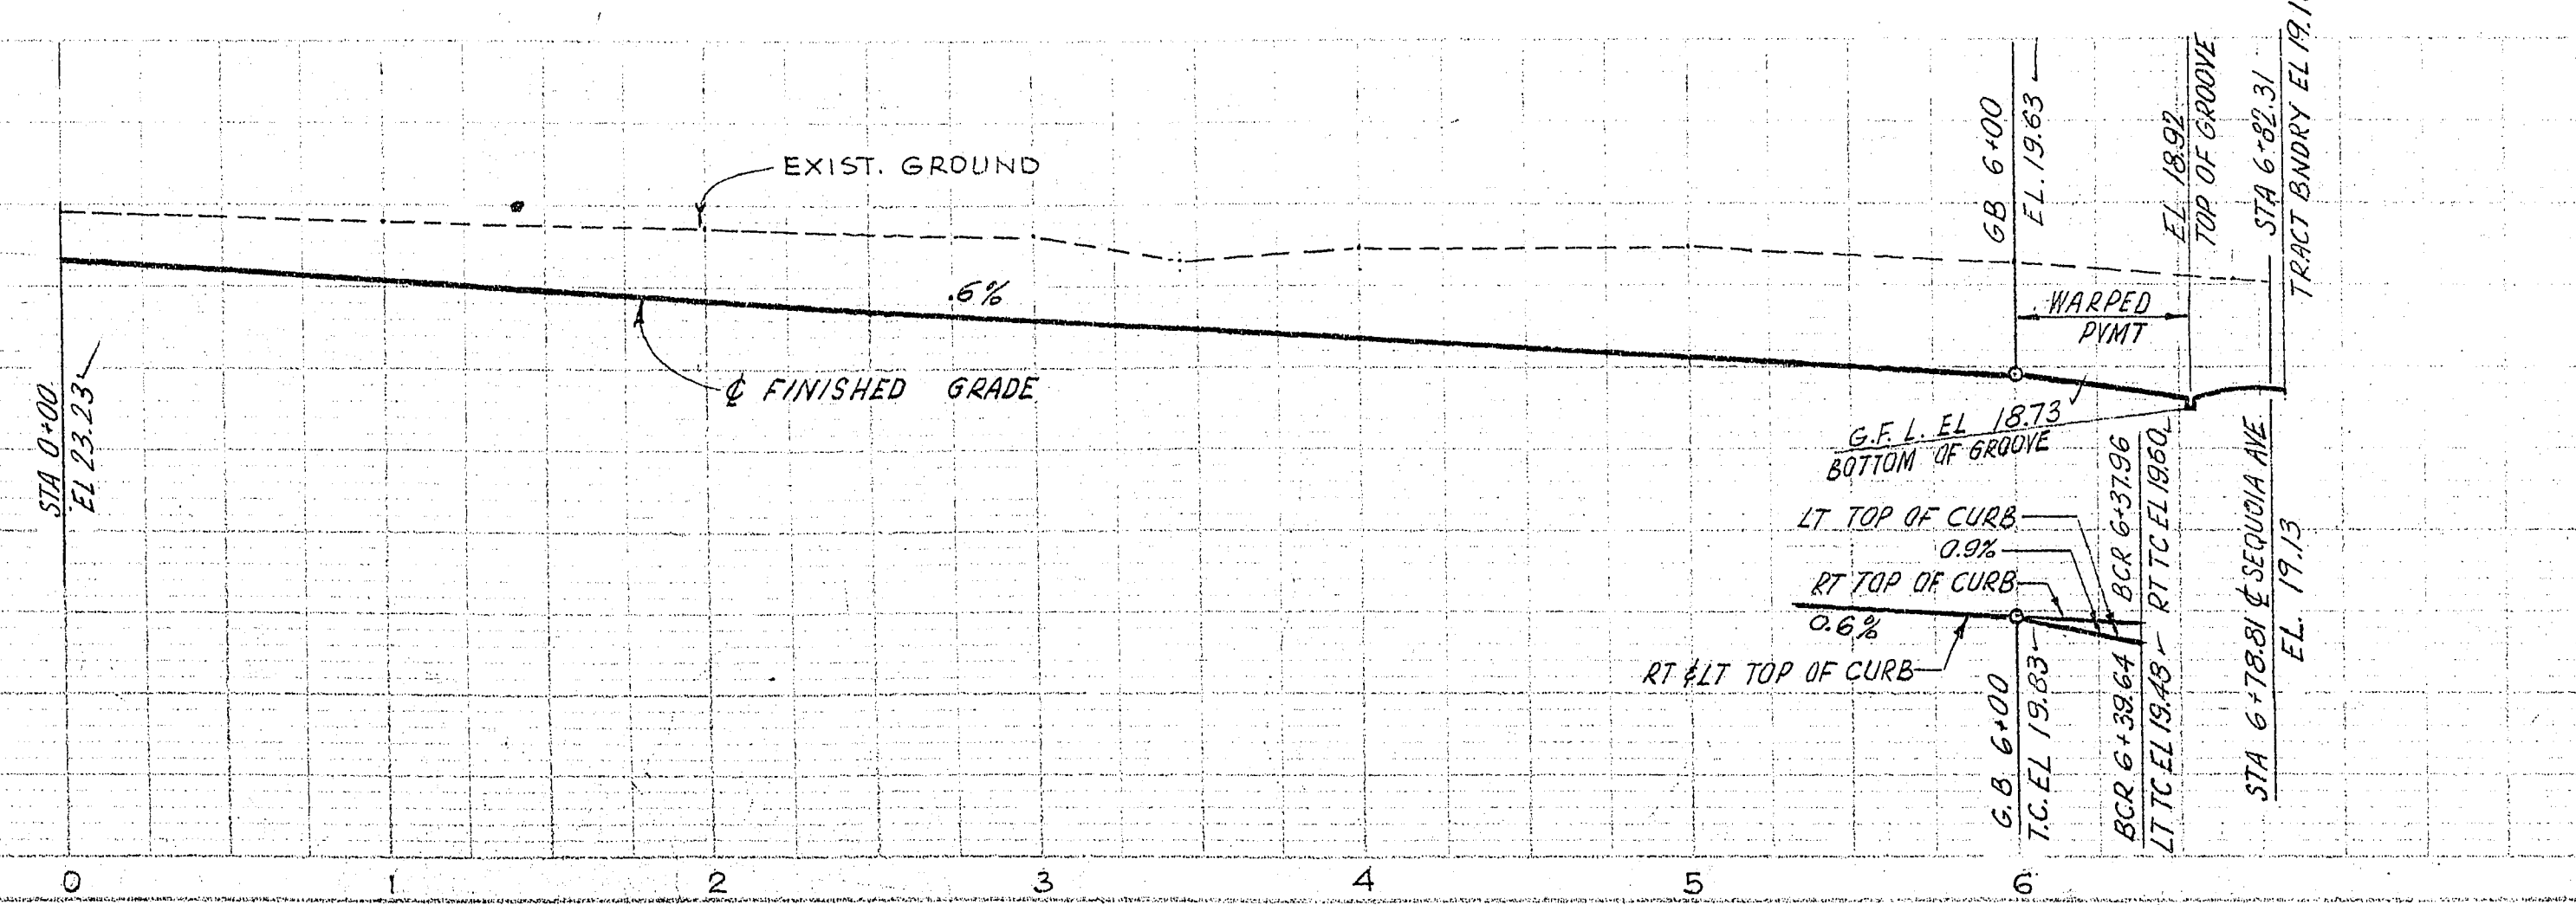

PERLITER & SORING
ENGINEERS
LOS ANGELES

APPROVAL
CITY ENGINEER - LAS VEGAS - NEVADA

SCALE:
HORIZ. 1" = 50'
VERT. 1" = 5'

COLLEGE PARK NO. 20
30-TH ST • JAMES ST • SEQUOIA AVE

DRWG. NO.
1
OF 2

1074-1130-20