


PLAN	DATE	
	BY	
	REVISIONS	
	NO.	

PROFILE	DATE	
	BY	
	REVISIONS	
	NO.	

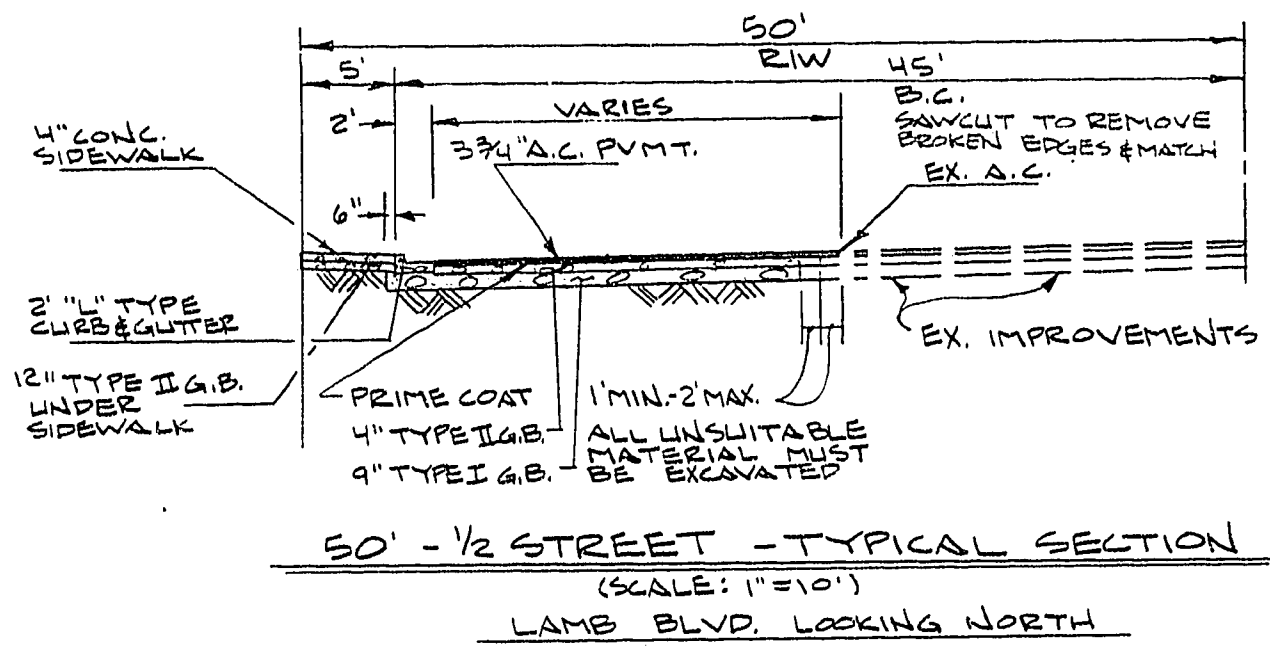

GENERAL NOTES


- ALL CONSTRUCTION AND MATERIALS SHALL CONFORM WITH THE UNIFORM STANDARD SPECIFICATIONS AND DRAWINGS FOR PUBLIC WORKS CONSTRUCTION, CLARK COUNTY AREA, NEVADA, 1978 ED.
- THE EXISTENCE AND LOCATION OF UNDERGROUND UTILITIES OR STRUCTURES SHOWN ON THESE PLANS WERE OBTAINED FROM AVAILABLE RECORDS. THE CONTRACTOR SHALL BE RESPONSIBLE FOR DAMAGE TO UTILITIES NOT SHOWN OR NOT OF RECORD.
- THE CONTRACTOR SHALL BE RESPONSIBLE FOR AVOIDING DAMAGE TO PROPERTY EITHER PUBLIC OR PRIVATE AND IN THE EVENT OF SUCH DAMAGE SHALL MAKE SATISFACTORY REPAIRS AT HIS OWN EXPENSE.
- FIELD WIRE = 2 #4'S TAN & 1 #8 GREEN

BENCHMARK

BM # 002303 - SE CORNER PRINCE LANE & PARK AVE.

ELEVATION: 1758.00

PER CITY OF LAS VEGAS DATUM

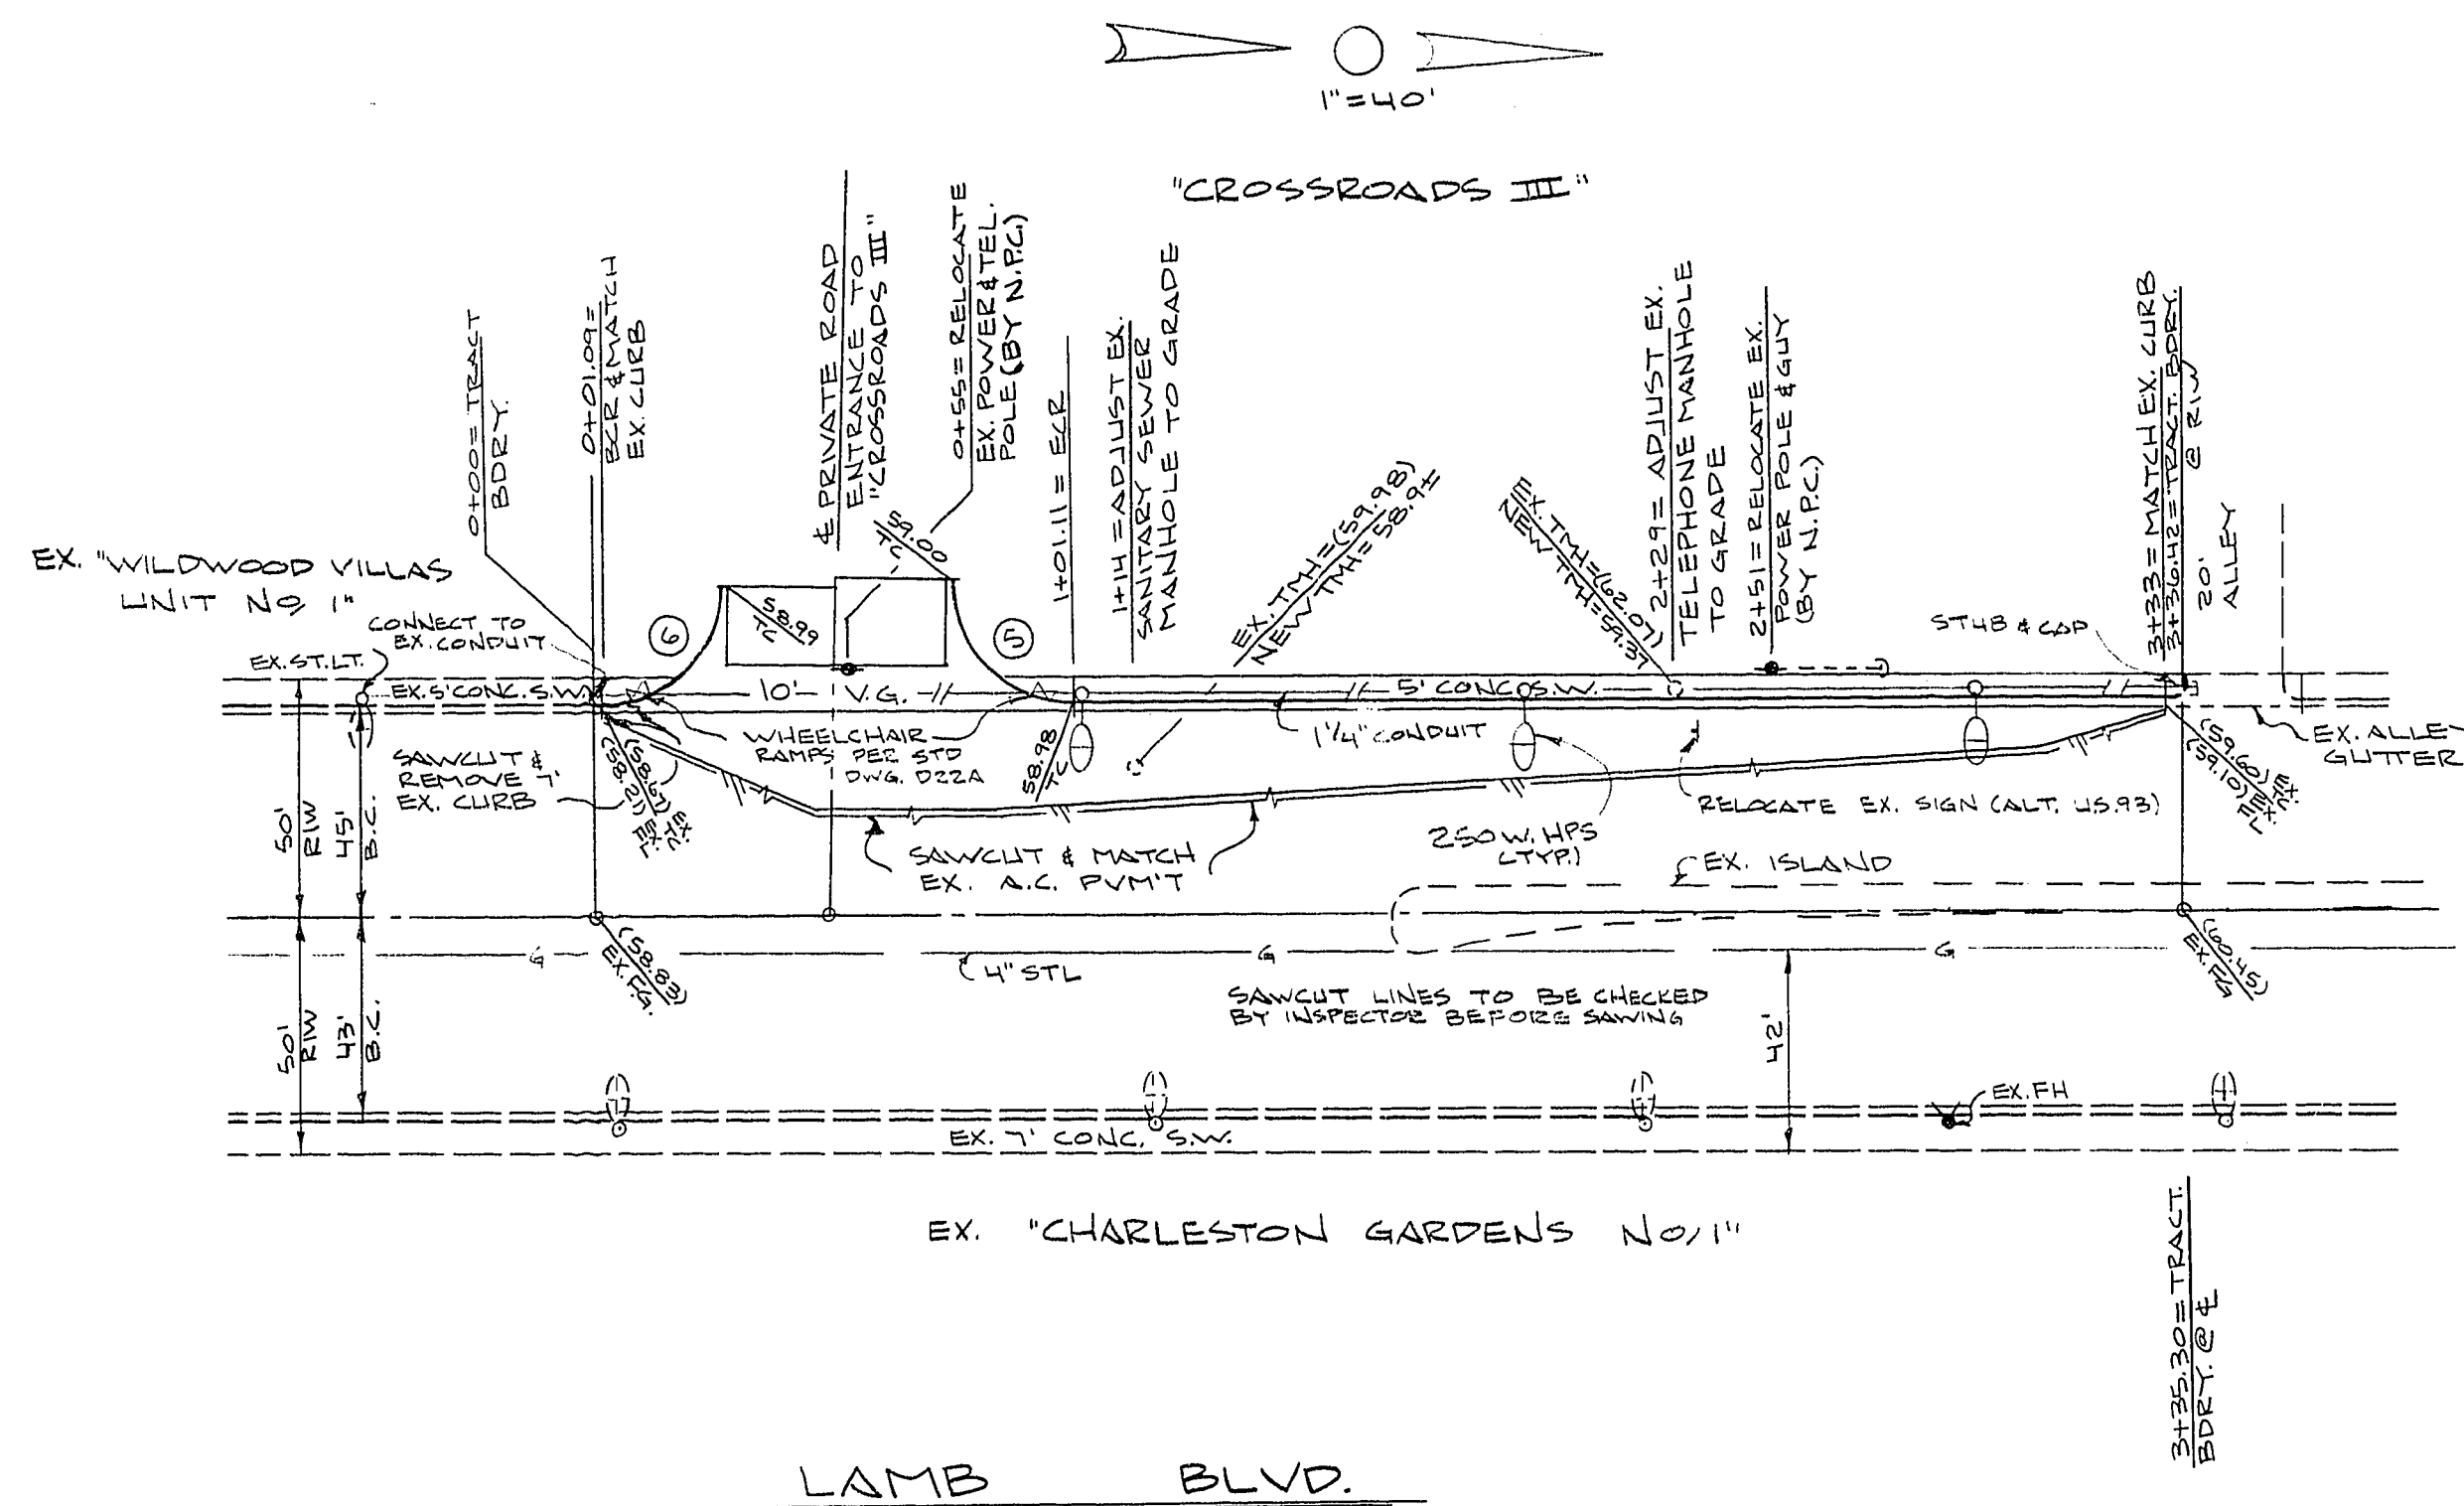

NOTE: IN ALL CASES WHERE THE SLOPE OF THE GUTTER IS LESS THAN 0.004, THE SLOPE OF THE STRING LINE WILL BE VERIFIED BY THE SURVEY CREW AND THE GUTTER WILL BE WATER TESTED.

OWNER - DEVELOPER

BRONZE CONSTRUCTION CO., INC.
ALLEN E. STEWART, PRES.
2280 CRESTLINE LOOP
NORTH LAS VEGAS, NEVADA 89030
TELEPHONE: (702) 642-6301

SUBMITTED BY:


Edmund J. Wojcik
EDMUND J. WOJCIK
RCE 4317
2-19-81
DATE

APPROVALS:

[Signature]
LAS VEGAS CITY ENGINEER
DATE 6-1-81
[Signature]
LAS VEGAS PUBLIC ENGINEER
DATE 6-1-81
[Signature]
SUPERVISOR OF QUALITY CONTROL DATE

[Signature]
LAS VEGAS ELECTRICAL COORDINATOR DATE 5-27-81

[Signature]
LAS VEGAS ELECTRICAL SUPERVISOR DATE 5-28-81

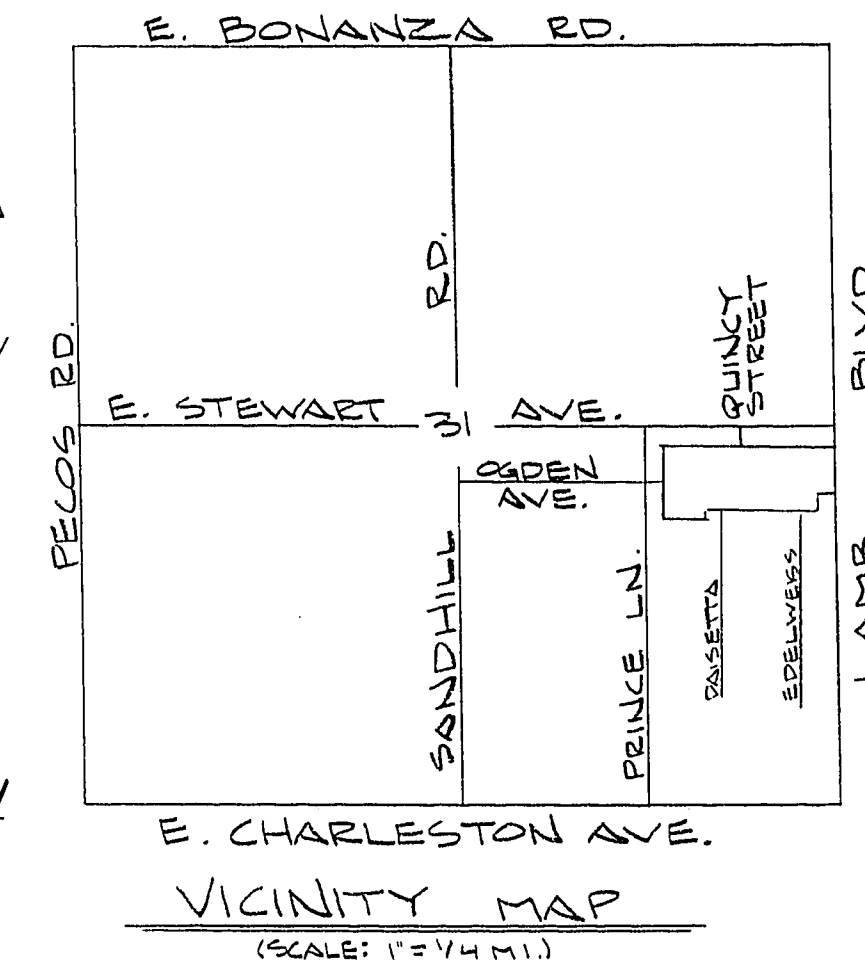


NEVADA POWER COMPANY STAMP

QUANTITY ESTIMATE

3/4" A.C. P.V.M.T.	545	S.Y.
2" L CURB	272	L.F.
4" CONC. SIDEWALK	1,500	S.F.
9" CONC. GUTTER	940	S.F.
TYPE II G.B.	115	L.Y.
TYPE I G.B.	200	L.Y.
116A STD	3	EA.
250 W. HPS	3	EA.
RELOCATE POLES (BY N.R.C.)	2	EA.
ADJUST MANHOLES	2	EA.
*RELOCATE EX. ST. LT.	2	EA.

* SEE SHEET 3 OF 4 - MASTER UTILITY PLAN FOR CROSSROADS III FOR LOCATION.

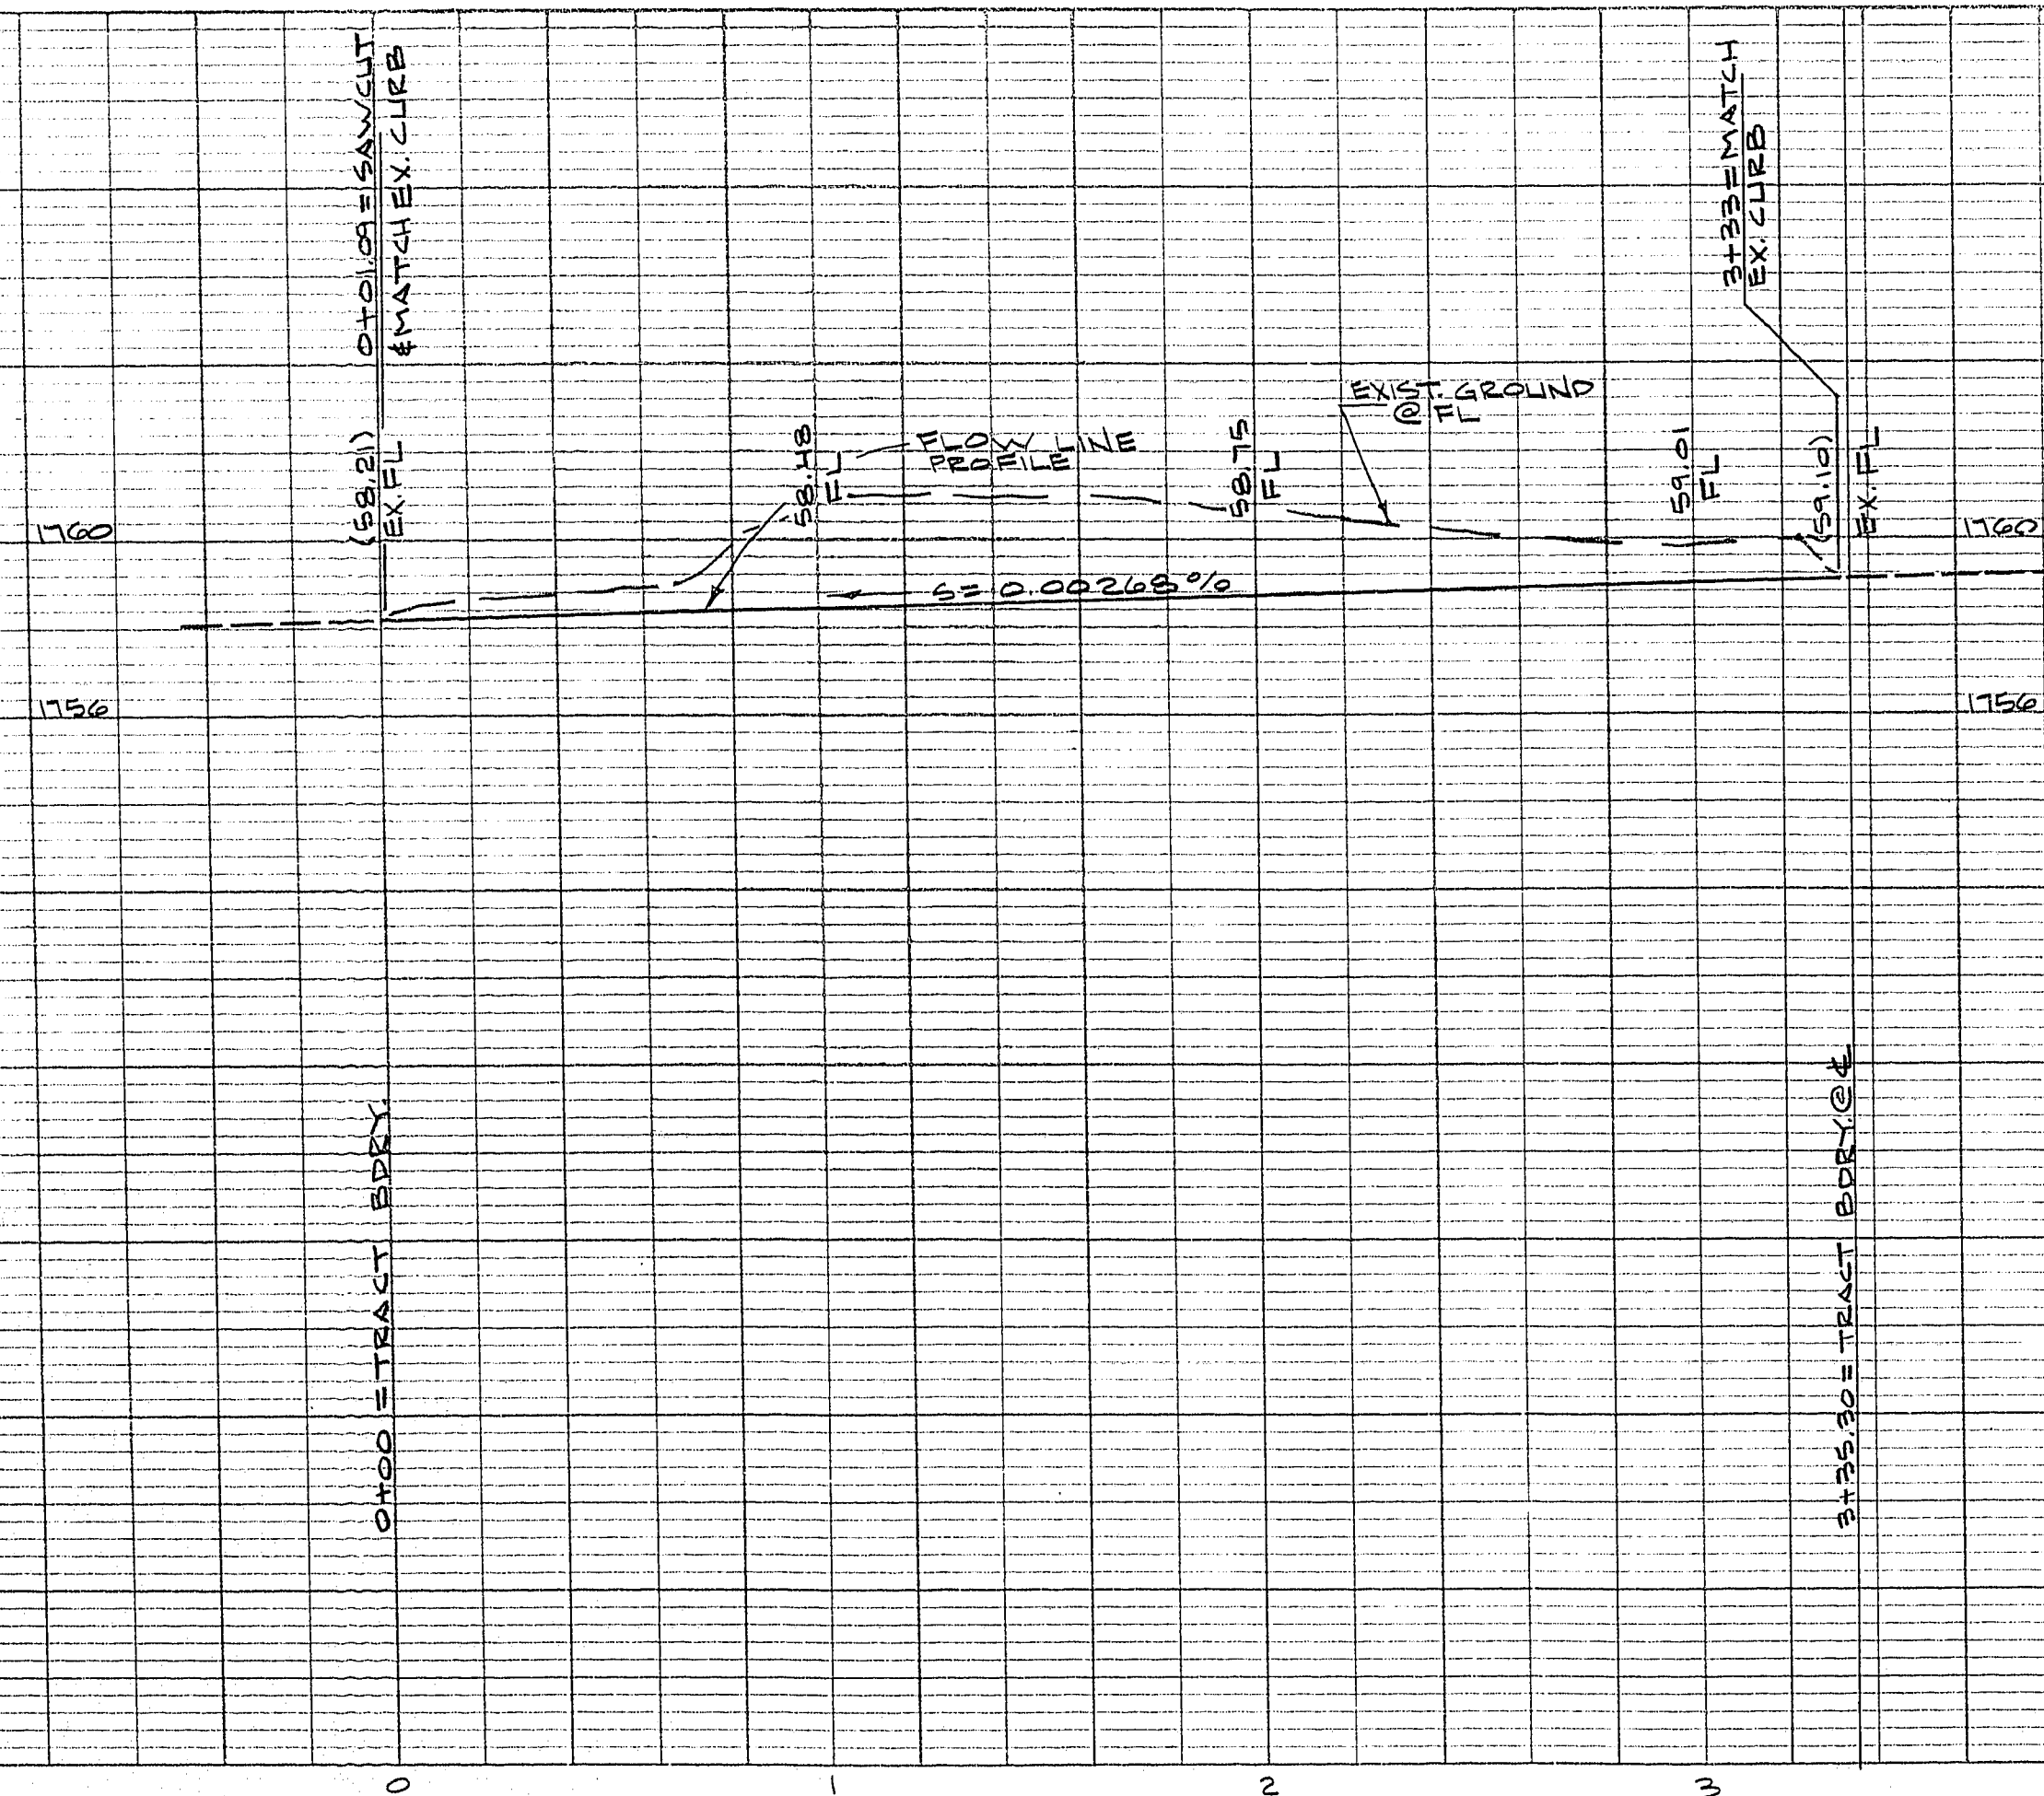

CURB CURVE DATA

NO.	DELTA	RAD.	LEN.	TAN.
(5)	9°17'19"	25.00	39.83	25.57
(6)	88°42'51"	25.00	38.71	24.44