


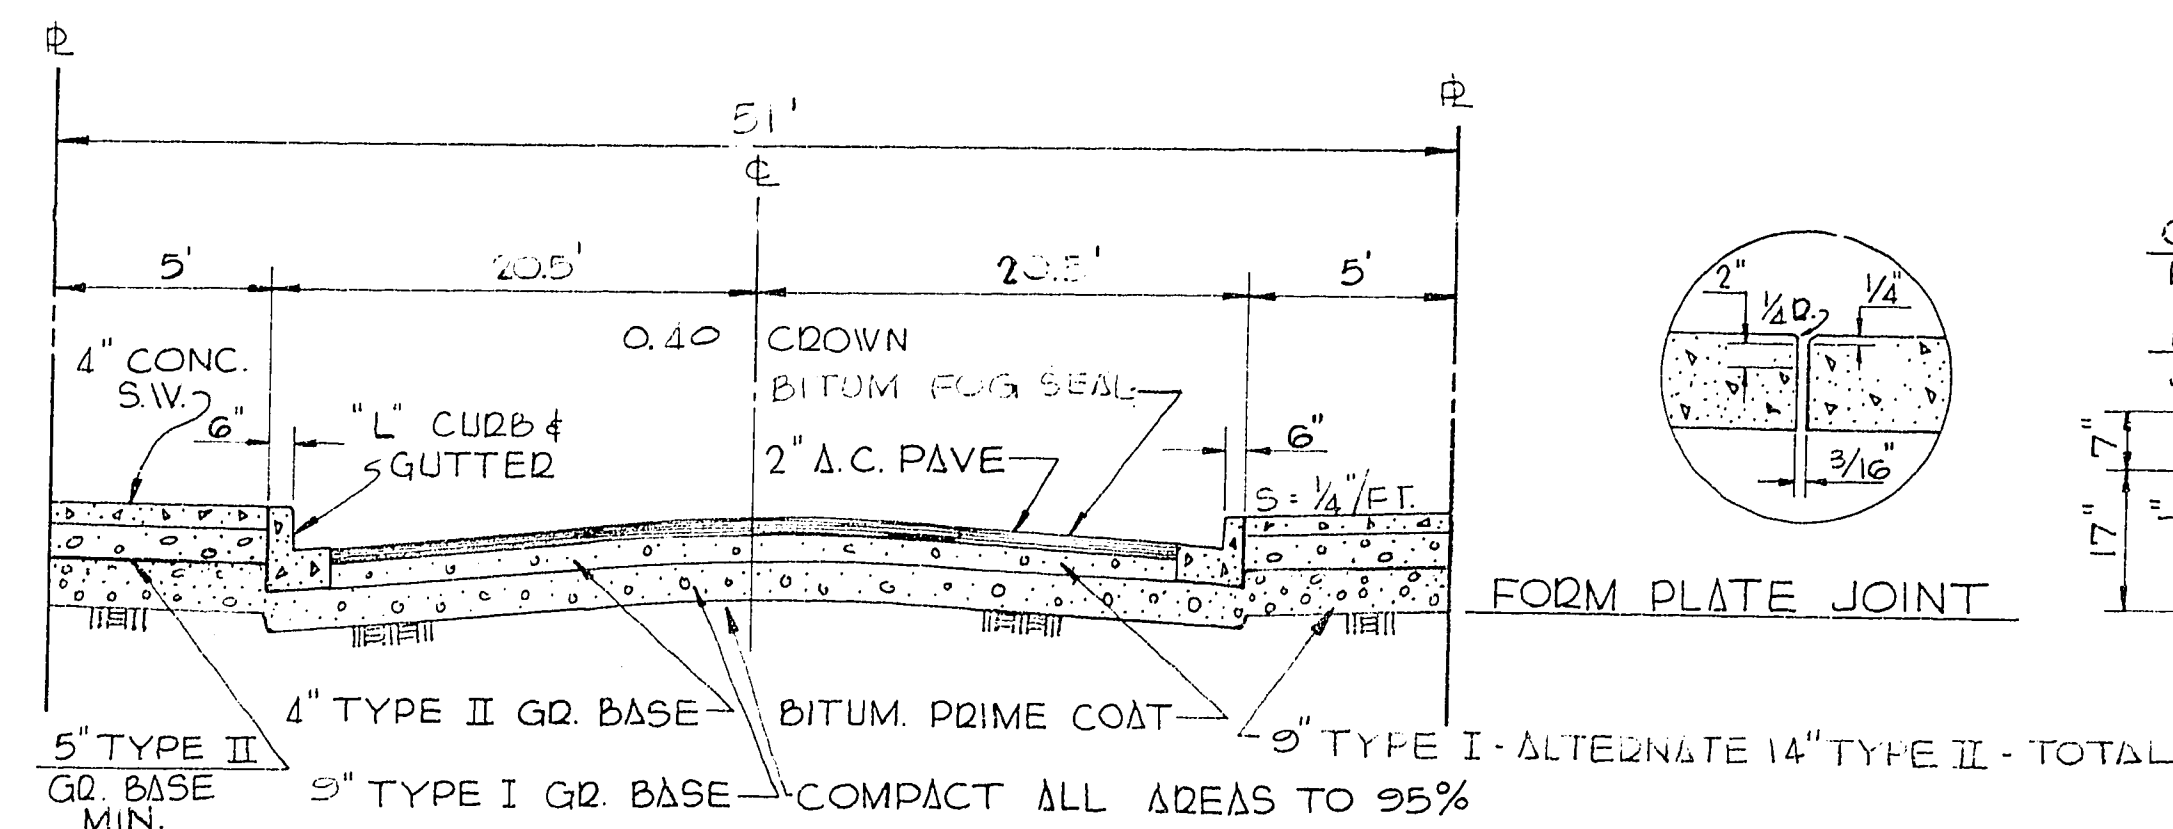


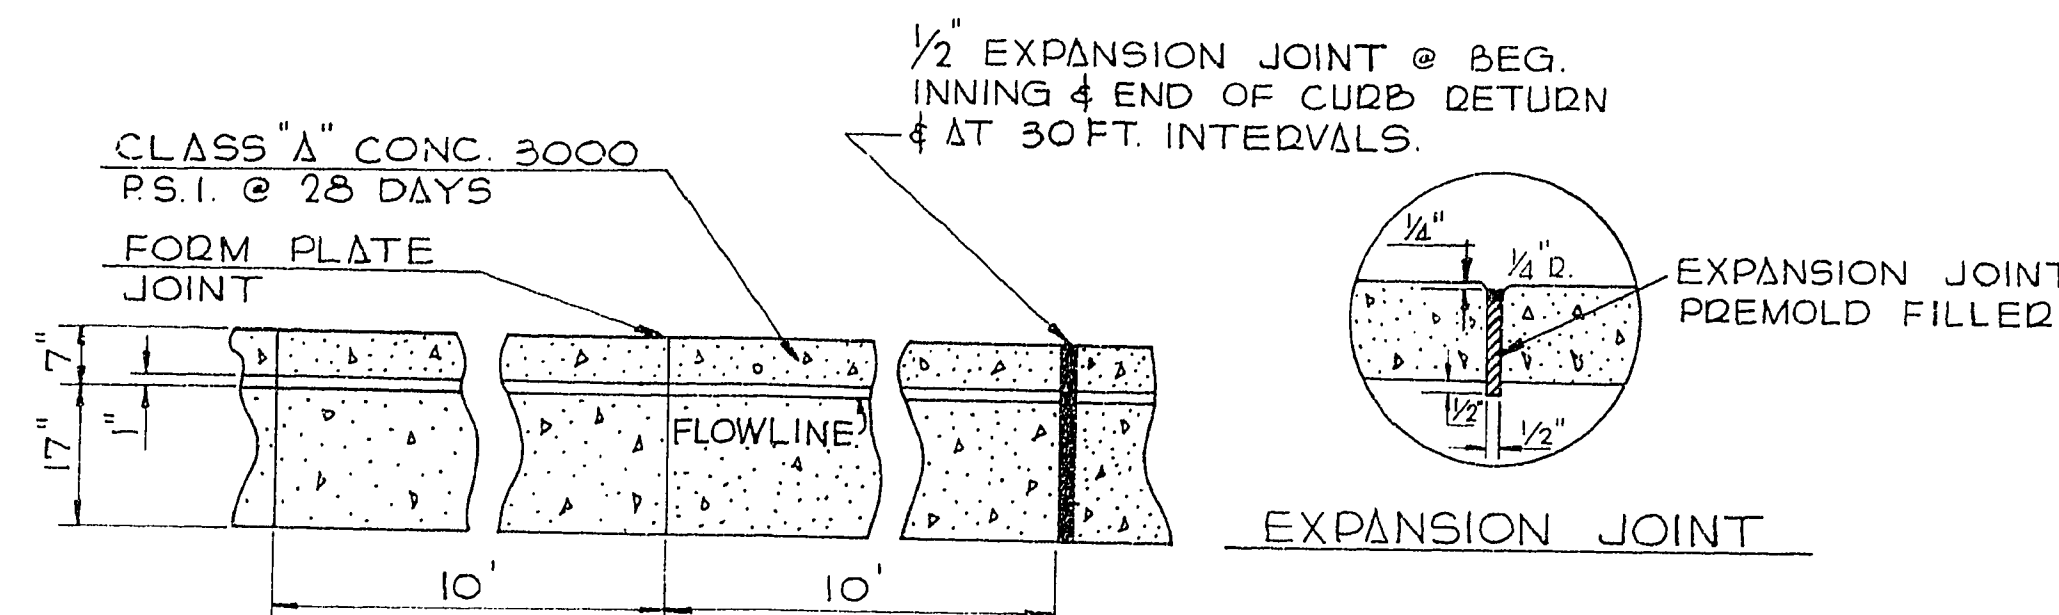


TYPICAL SECTION
51' 12" W

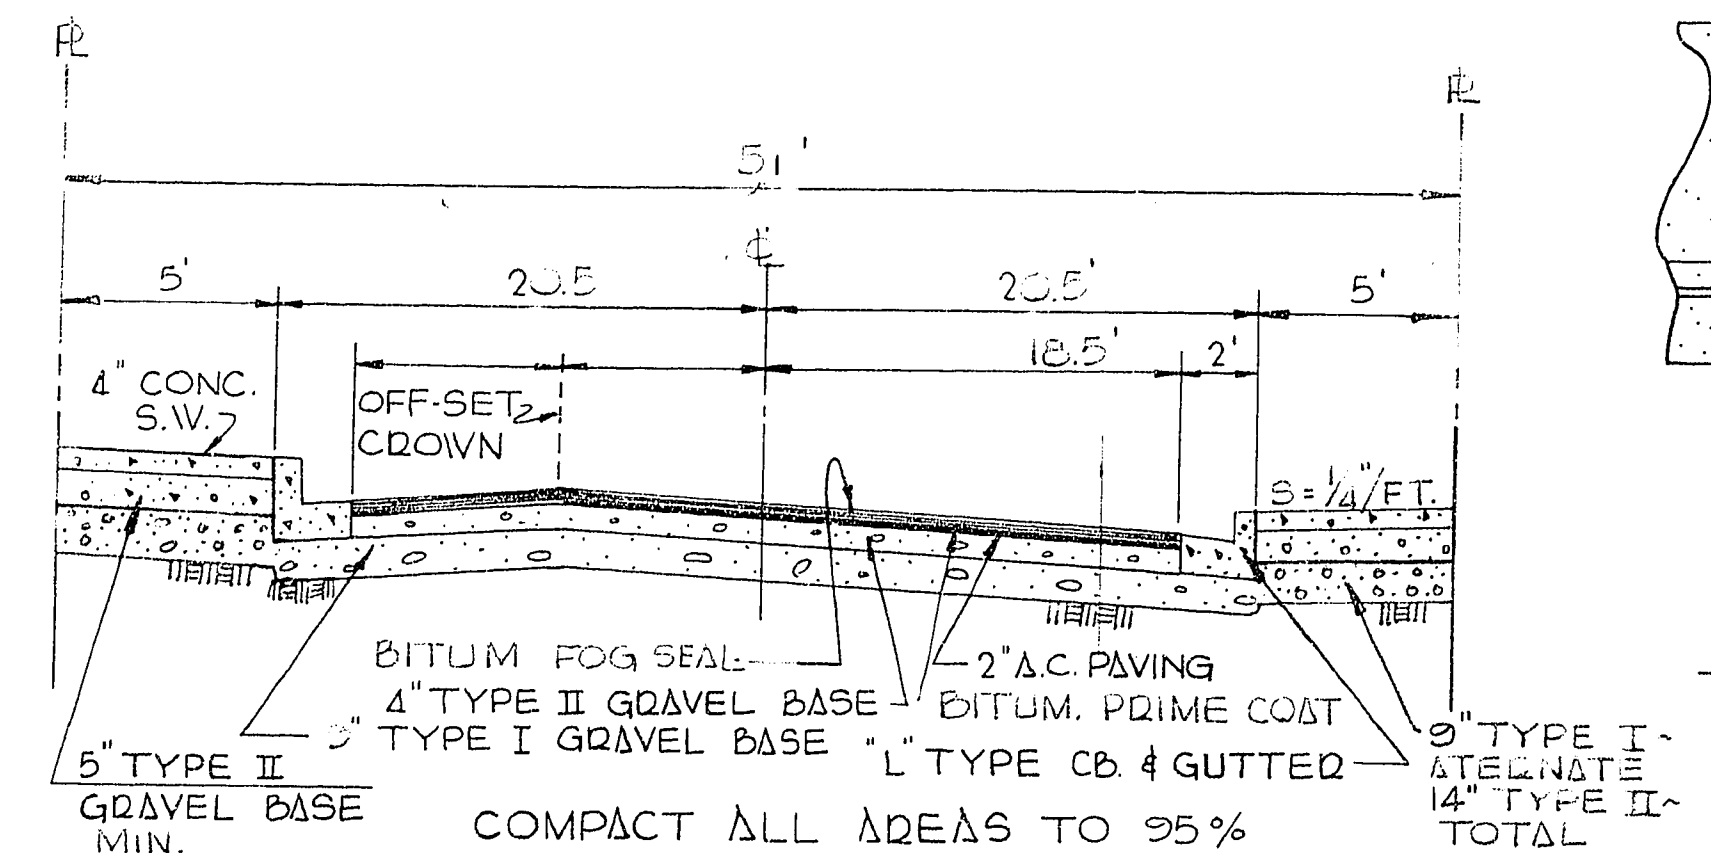


"L" TYPE CURB & GUTTER

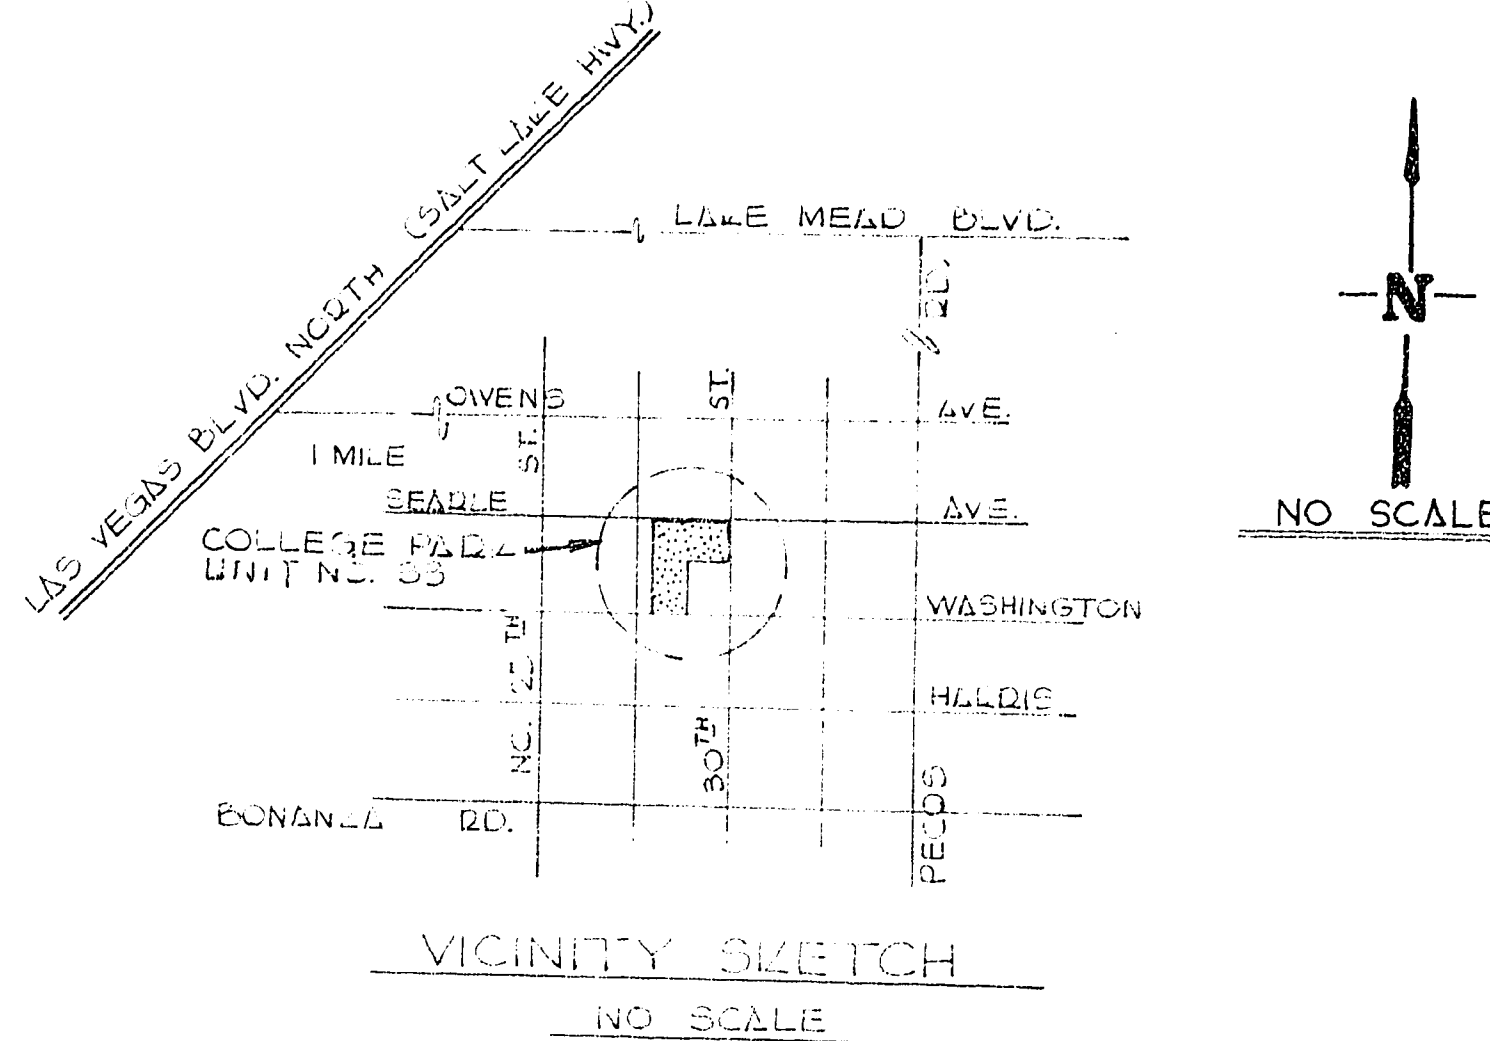


1 FT. CROSSFALL SECTION
DOES NOT APPLY

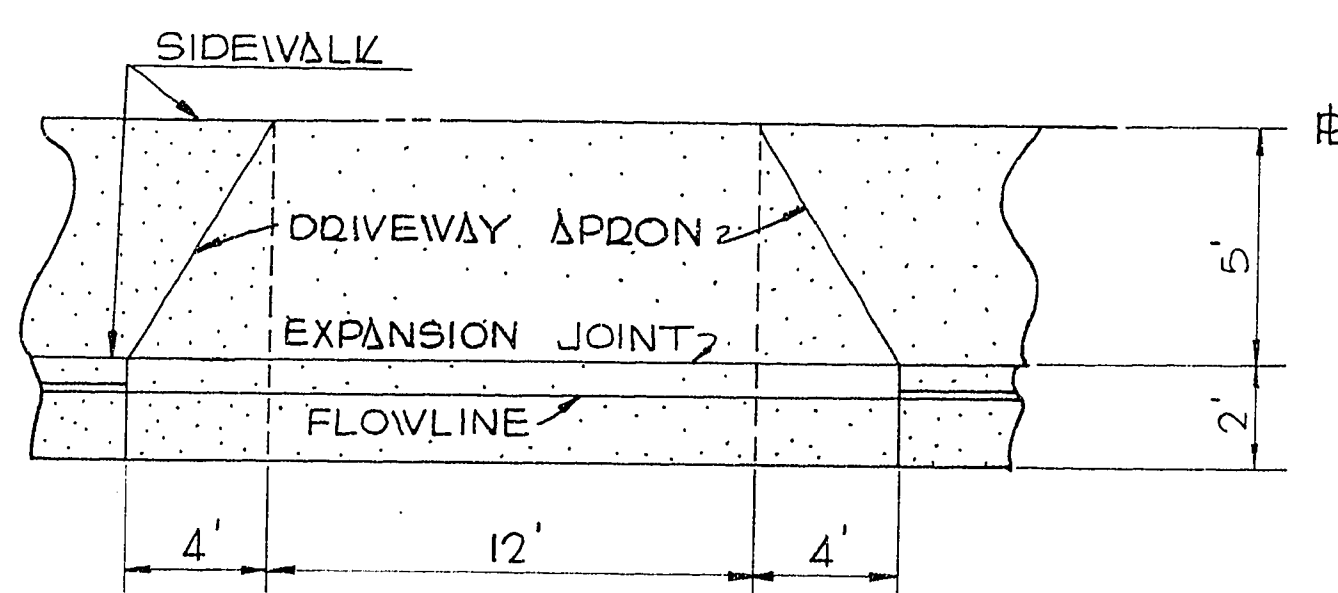


RESIDENTIAL DRIVEWAY PLAN

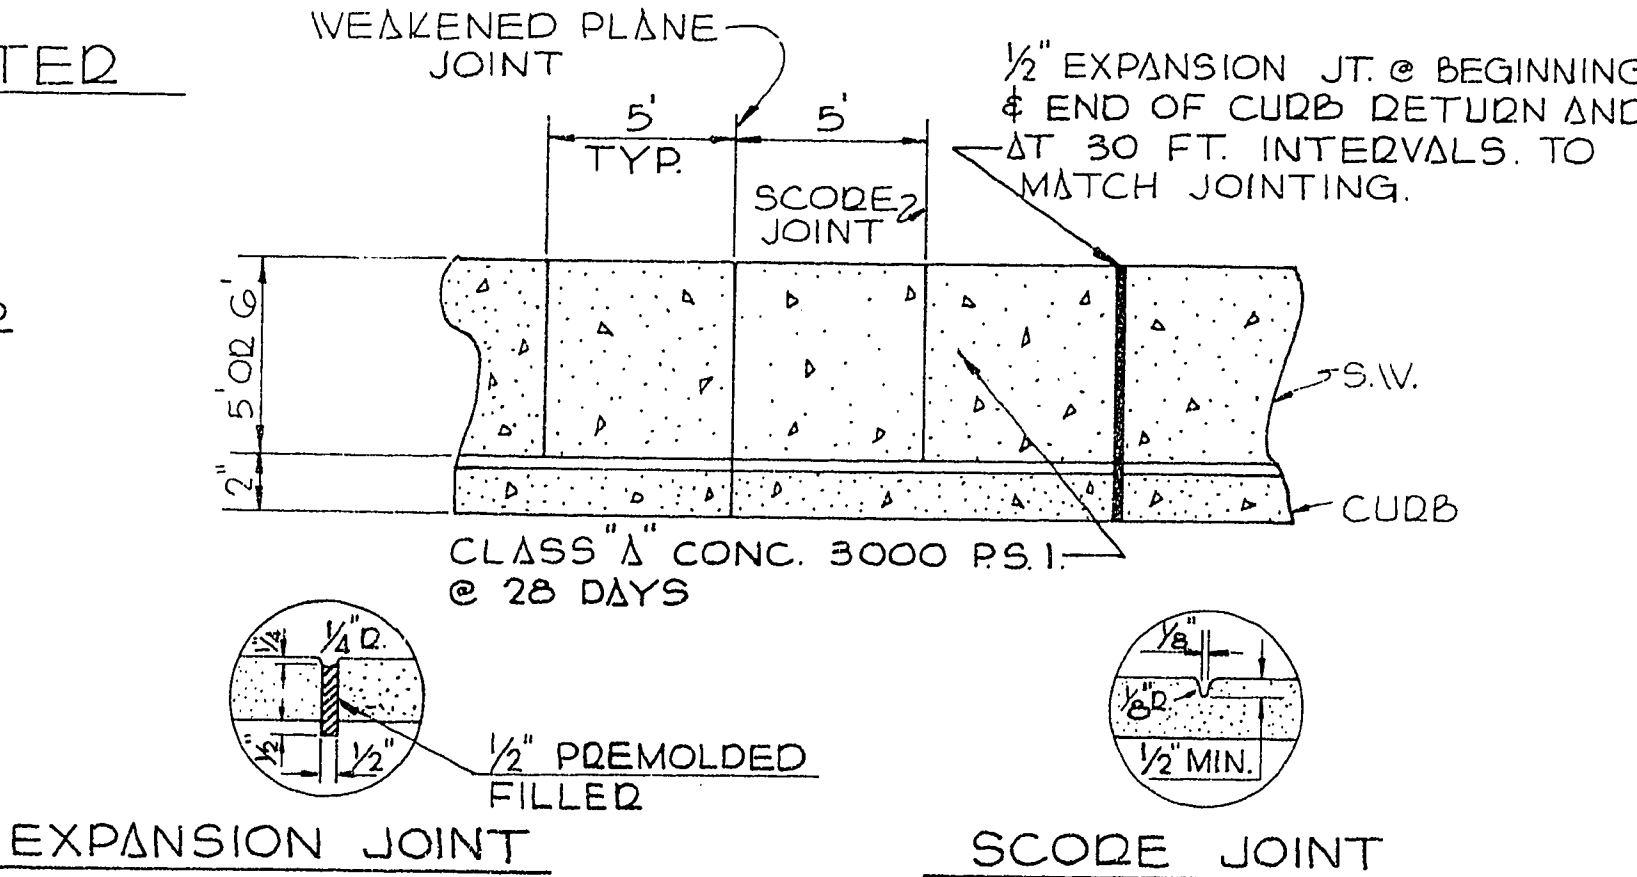


CONCRETE SIDEWALK

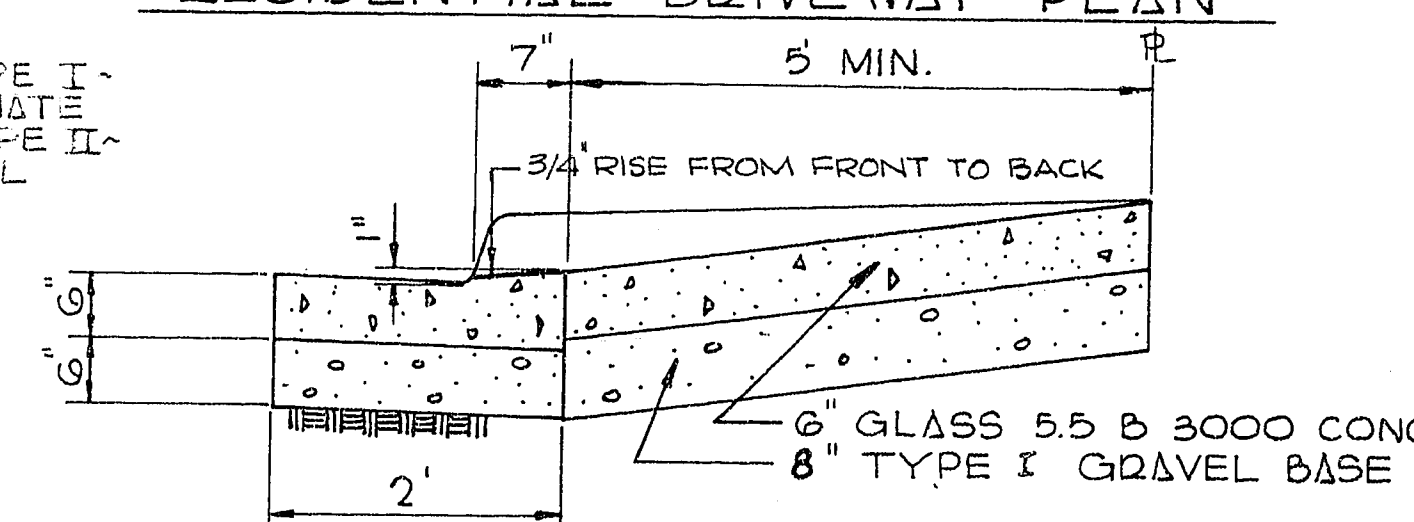


RESIDENTIAL DRIVEWAY SECTION

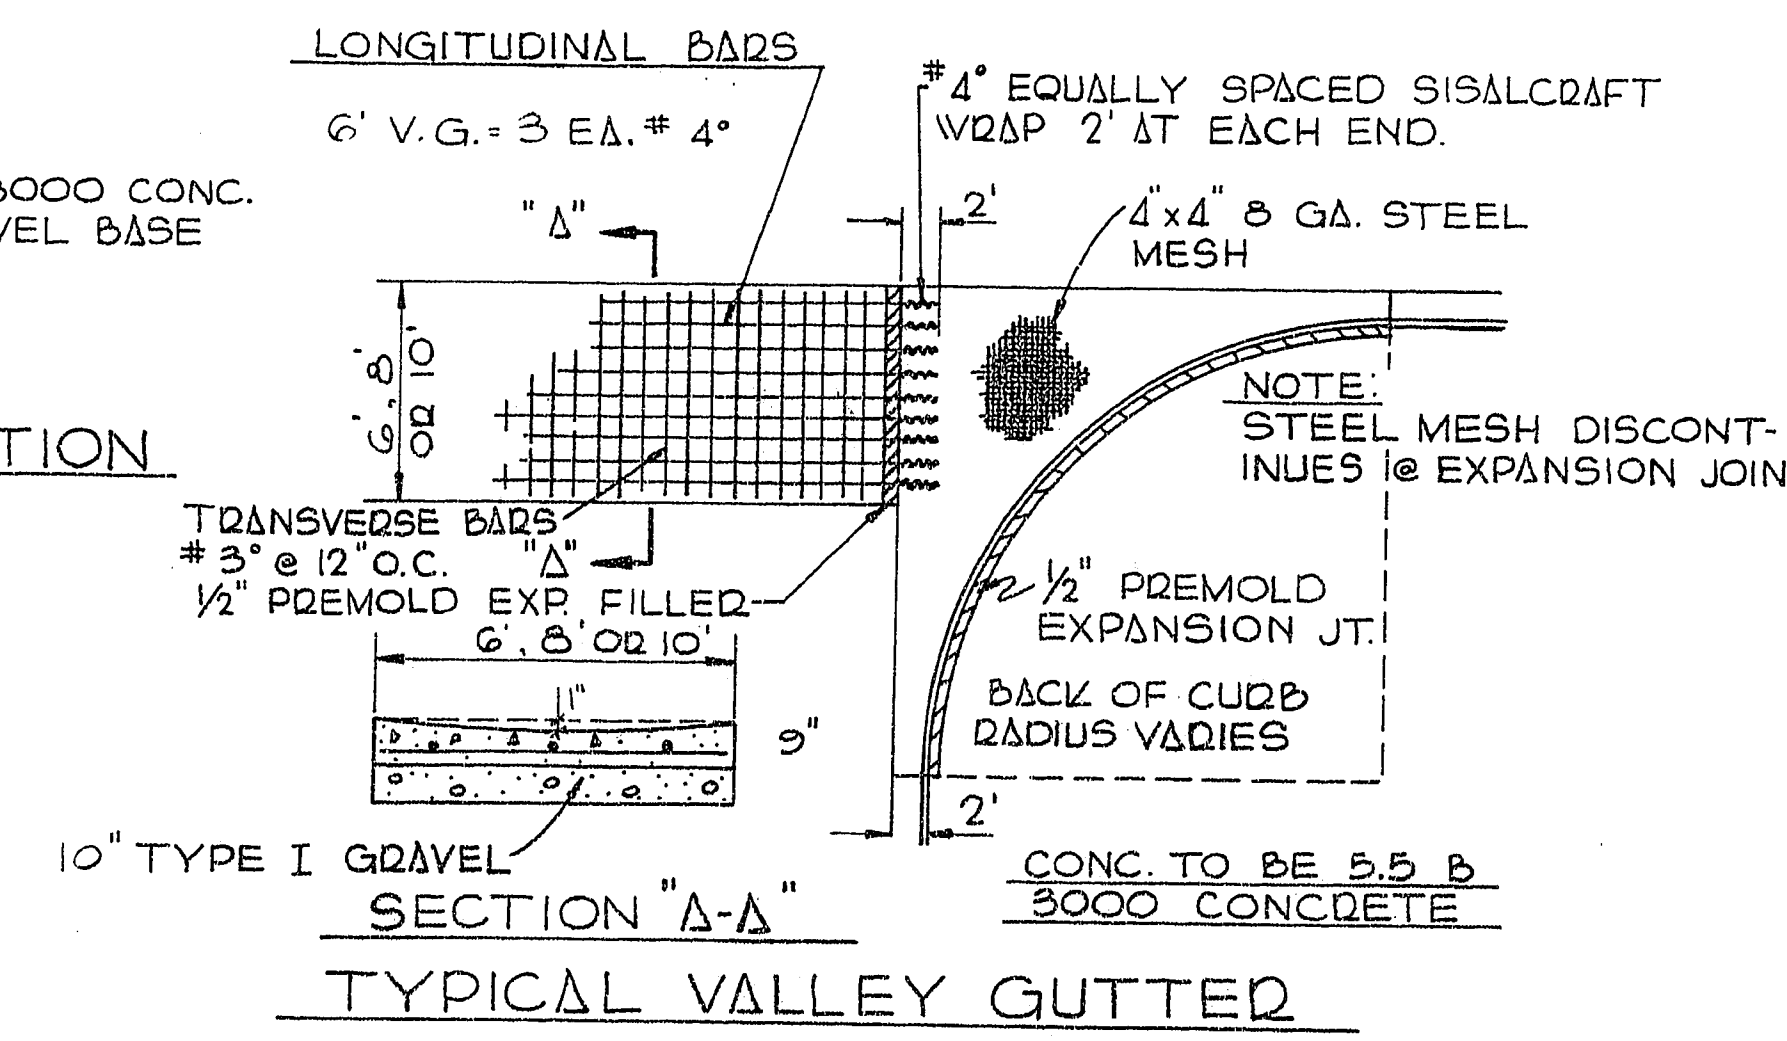

TYPICAL VALLEY GUTTER

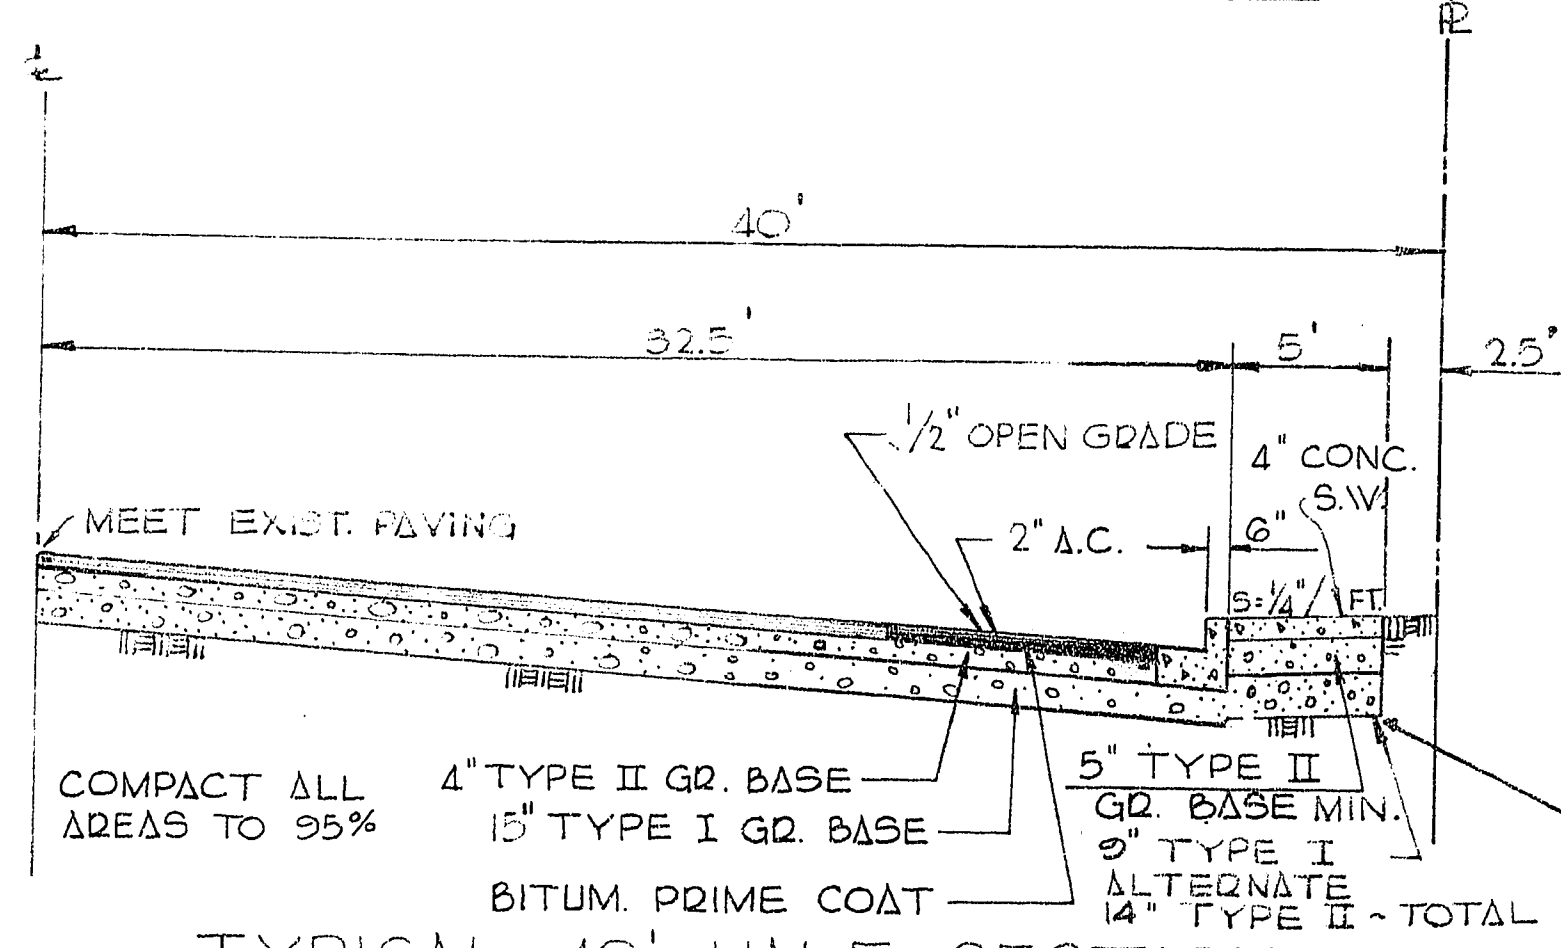

TYPICAL 40' HALF SECTION

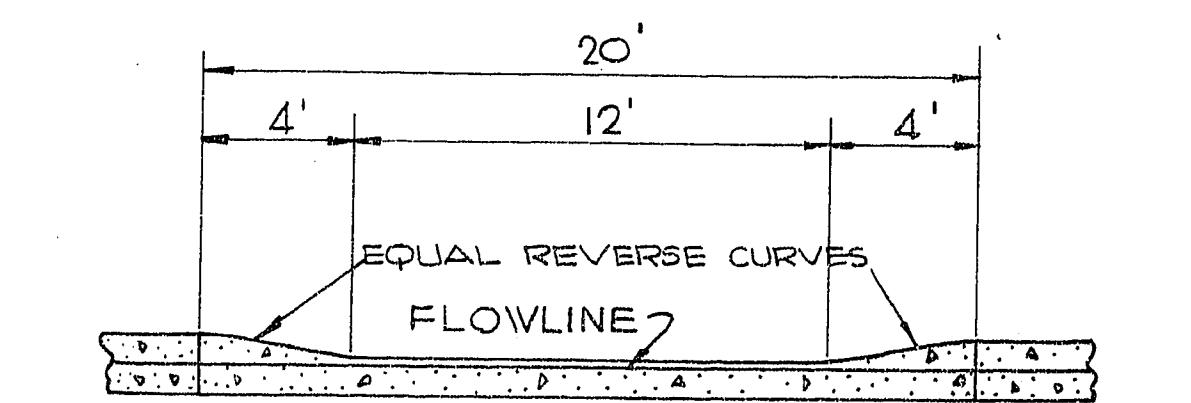


RESIDENTIAL DRIVEWAY ELEVATION

NOTICE TO CONTRACTOR




- CONTRACTOR SHALL PROVIDE ALL NECESSARY HORIZ. AND VERTICAL TRANSITION BETWEEN NEW CONSTRUCTION AND EXIST. SURFACES TO PROVIDE FOR PROPER DRAINAGE AND OR INGRESS AND EGRESS TO SAID CONSTRUCTION. EXTENT OF TRANSITIONS TO BE DETERMINED BY THE COUNTY ENGINEER.
- EXIST. UTILITIES ARE LOCATED ON PLANS FOR THE CONVENIENCE OF THE CONTRACTOR ONLY. THE CONTRACTOR SHALL BEAR FULL RESPONSIBILITY FOR THE PROTECTION OF UTILITIES & THE ENGINEER BEARS NO RESPONSIBILITY FOR UTILITIES NOT SHOWN ON PLANS OR NOT IN THE LOCATION SHOWN ON THE PLANS.
- CONSTRUCTION TO BE PER UNIFORM STANDARD SPECIFICATIONS AND DRAWINGS, CLARK COUNTY, NEVADA.

QUANTITY ESTIMATE		
No.	ITEM	AMOUNT
	3" A.C. PAVING	1057 S.Y.
	2" A.C. PAVING	14,220 S.Y.
	CONCRETE VALLEY GUTTER	2,202 S.F.
	CURB & GUTTER	6,123 L.F.
	5' SIDEWALK	22,865 S.F.
	6' SIDEWALK	1367 S.F.
	5' x 6" DRIVEWAY APPROACHES	6,375 S.F.
	6' x 6" DRIVEWAY APPROACHES	0

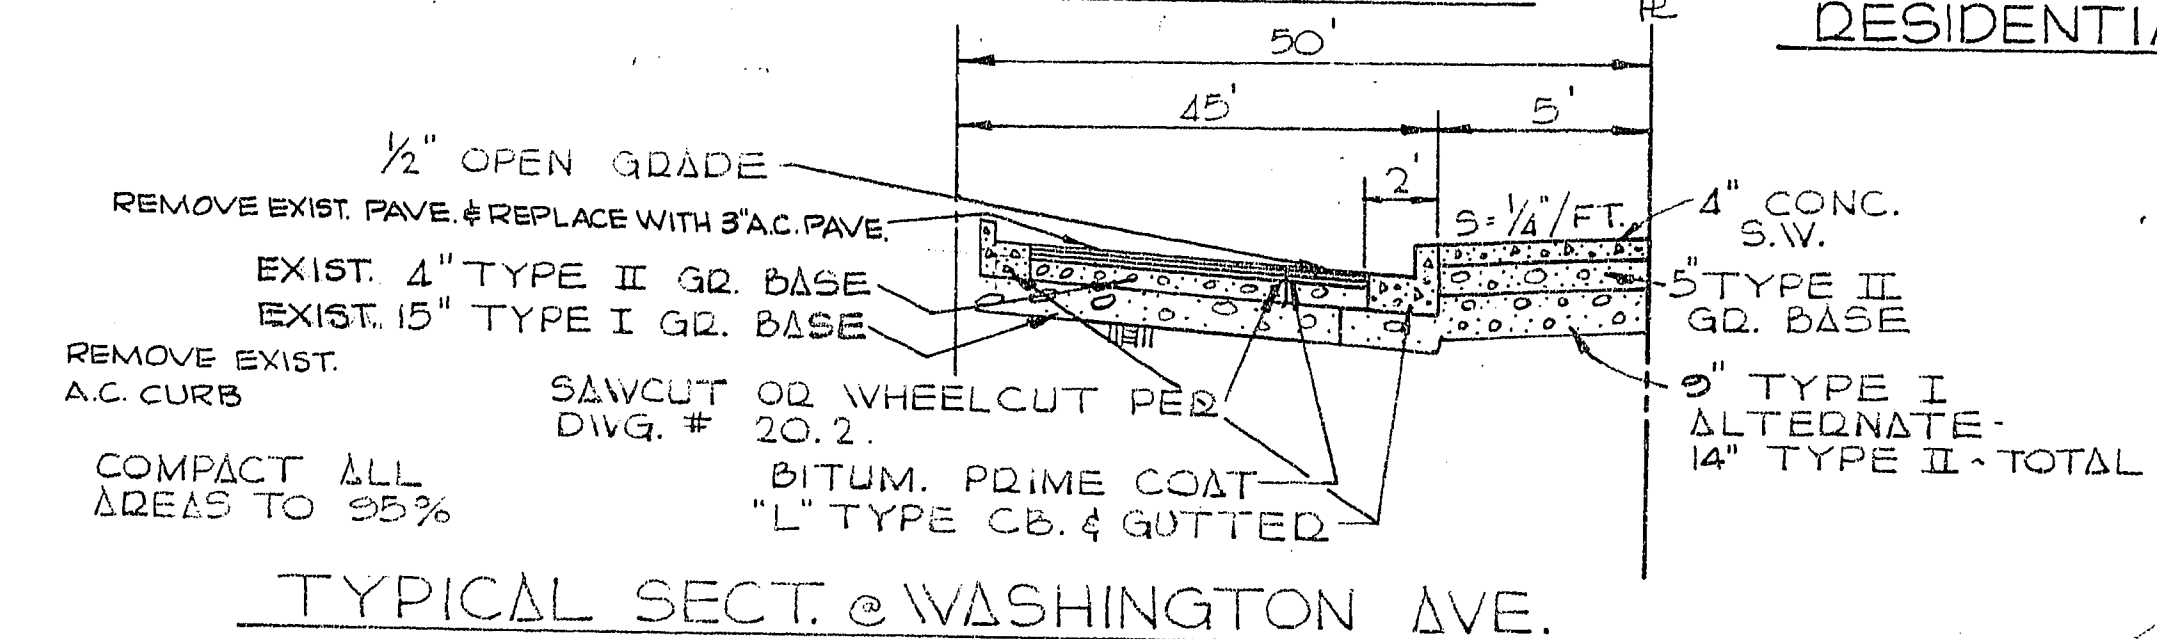

TYPICAL SECT. @ WASHINGTON AVE.

ENGINEERS CERTIFICATE I HEREBY CERTIFY THAT THESE PLANS AND OR SPECIFICATIONS COMPLY WITH F.H.A. OBJECTIVES, MINIMUM PROPERTY STANDARDS AND NEIGHBORHOOD REQUIREMENTS, AND REPRESENTS THE BEST OF MY JUDGEMENT. Victor G. Krametbauer VICTOR G. KRAMETBAUER NEVADA D.P.E. # 1511		APPROVED BY: [Signature] CITY ENGINEER DATE 1-22-70 BENCH MARK: TBM 20-11 NORTH 21M M.H. 50'S. SW. COR. CP 20-26 ON E. 30TH ST. V.T.N. ELEV. 1819.53, CLV. ELEV. 1819.74 APPROVED BY: [Signature] FIELD ENGINEER DATE 1-20-70		VEN OF NEVADA 2209 PARADISE ROAD, LAS VEGAS, NEVADA COLLEGE PARK UNIT NO 33 STREET IMPROVEMENT DETAILS SUBMITTED BY: [Signature] VICTOR G. KRAMETBAUER, D.P.E. # 1511 DATE 1/17/69 SHEET 1 OF 11	
---	--	--	--	--	--

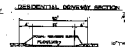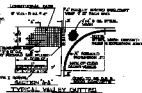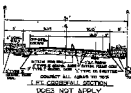[illegible][illegible]