




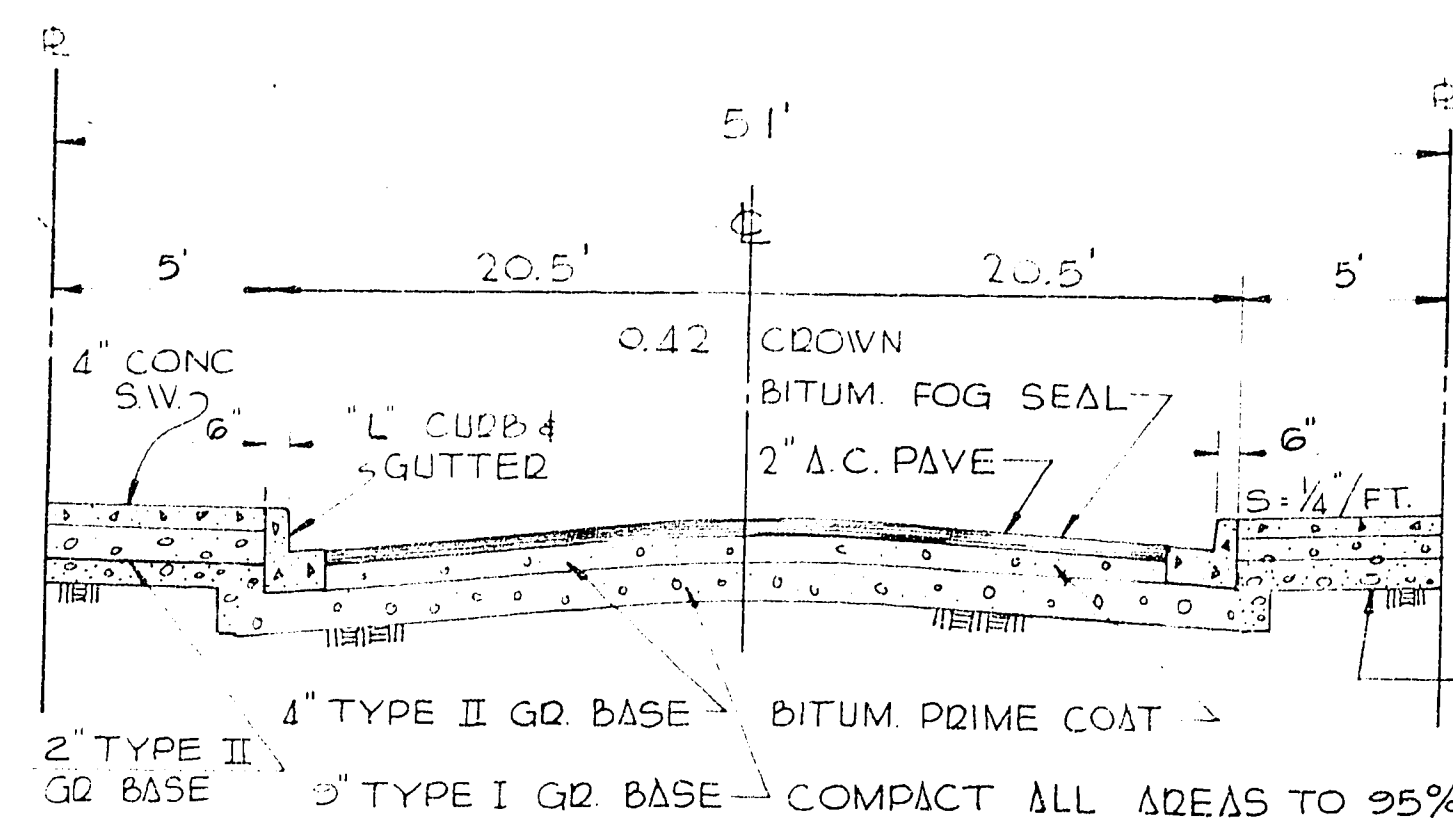


TYPICAL SECTION
51' D/V

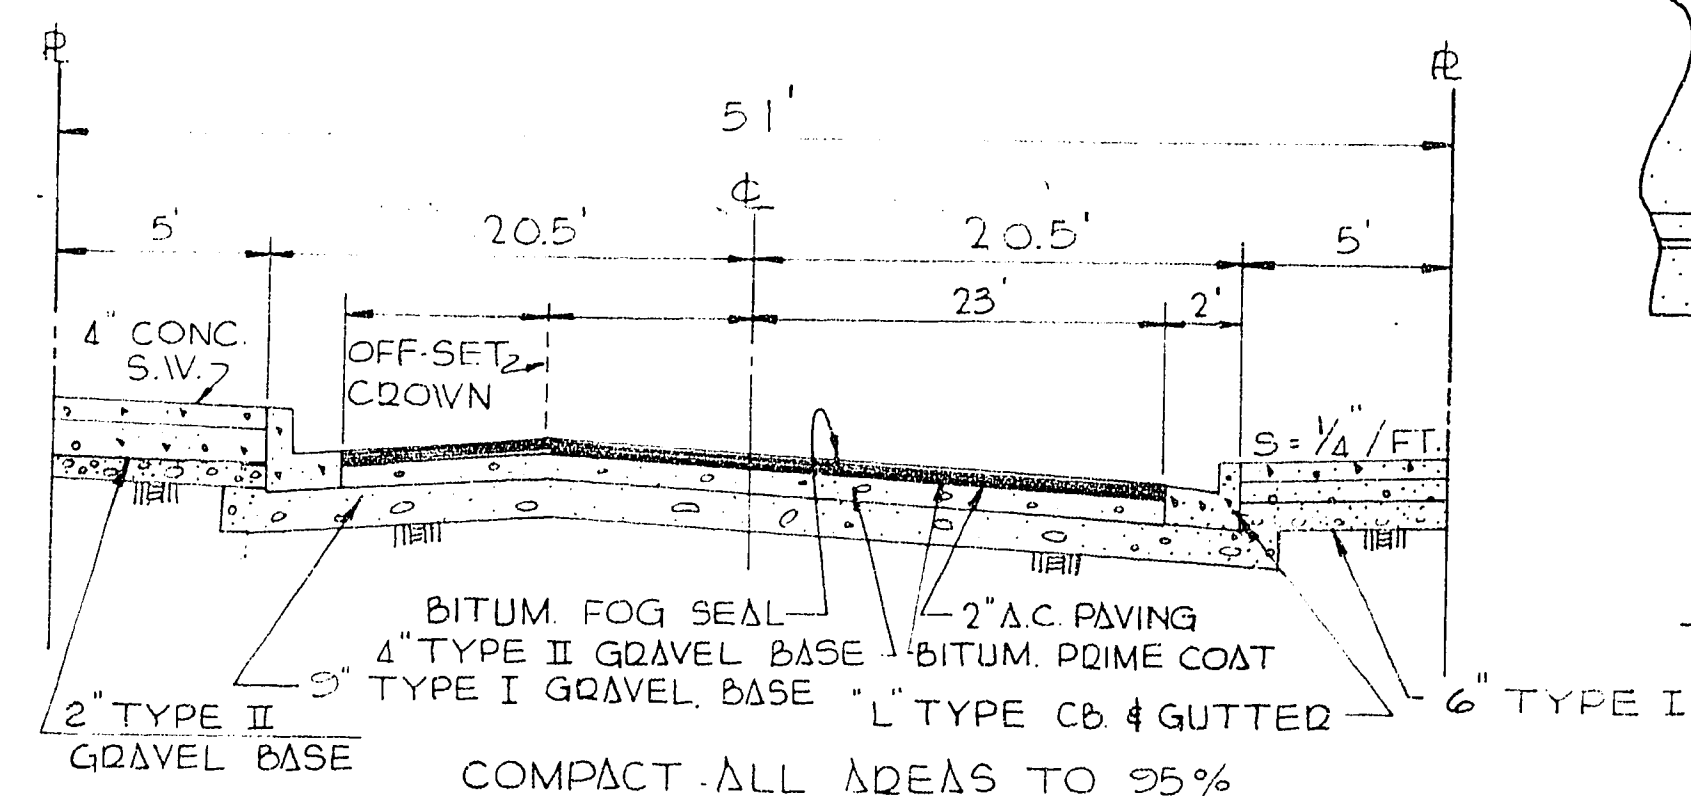


DOES NOT APPLY

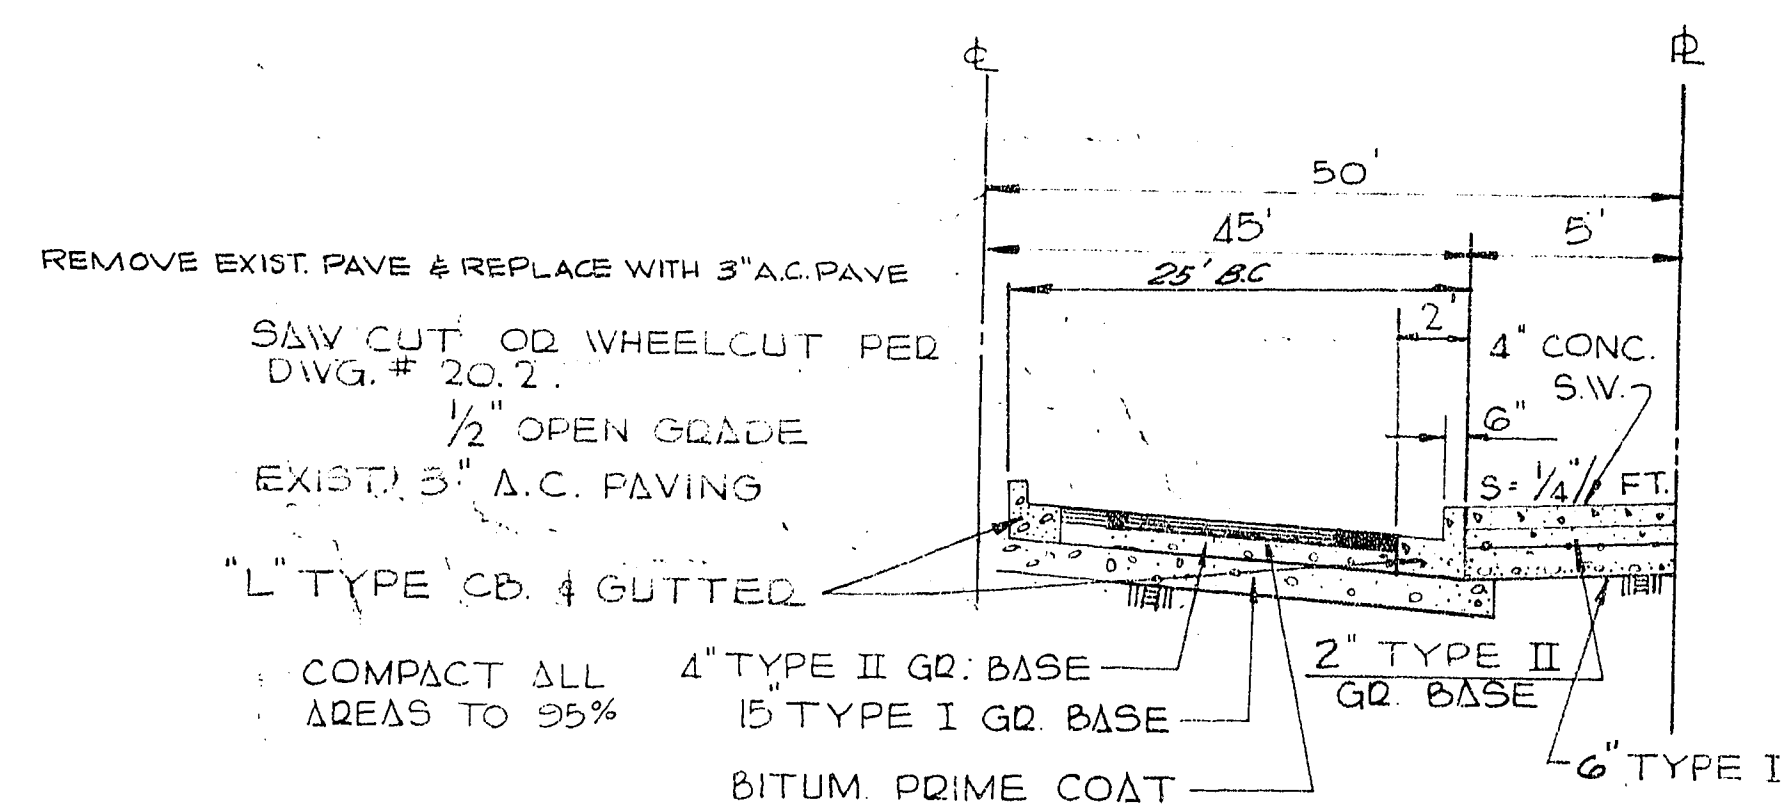


TYPICAL 50 FT. HALF-SECTION
@ WASHINGTON AVENUE

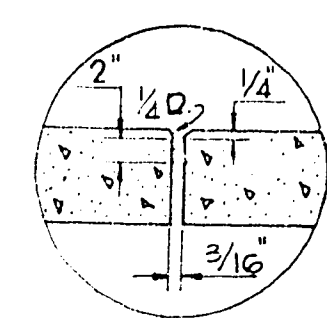


FORM PLATE JOINT

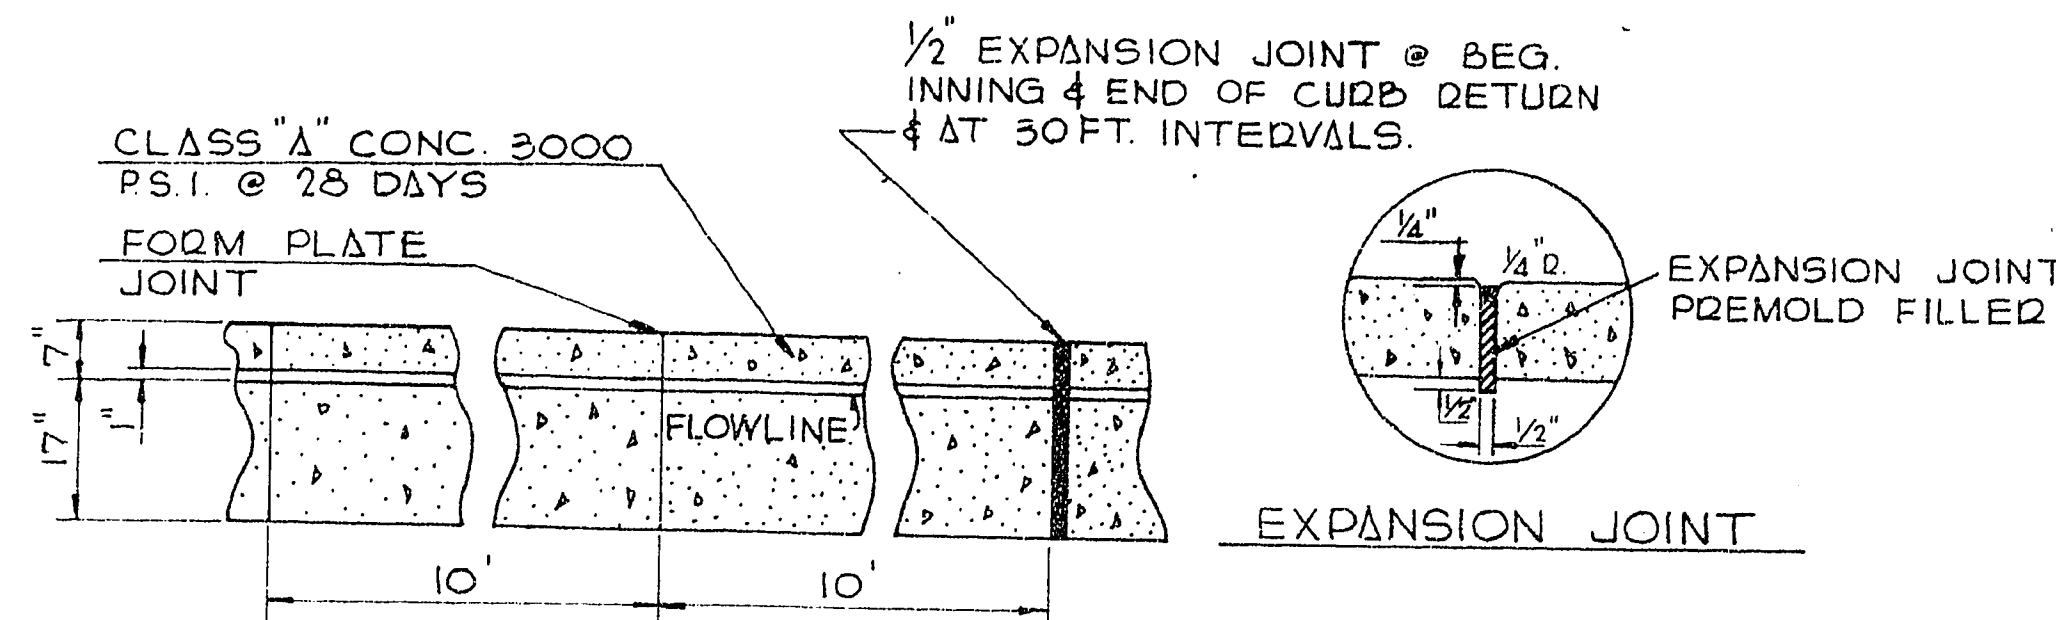


L TYPE CURB & GUTTER

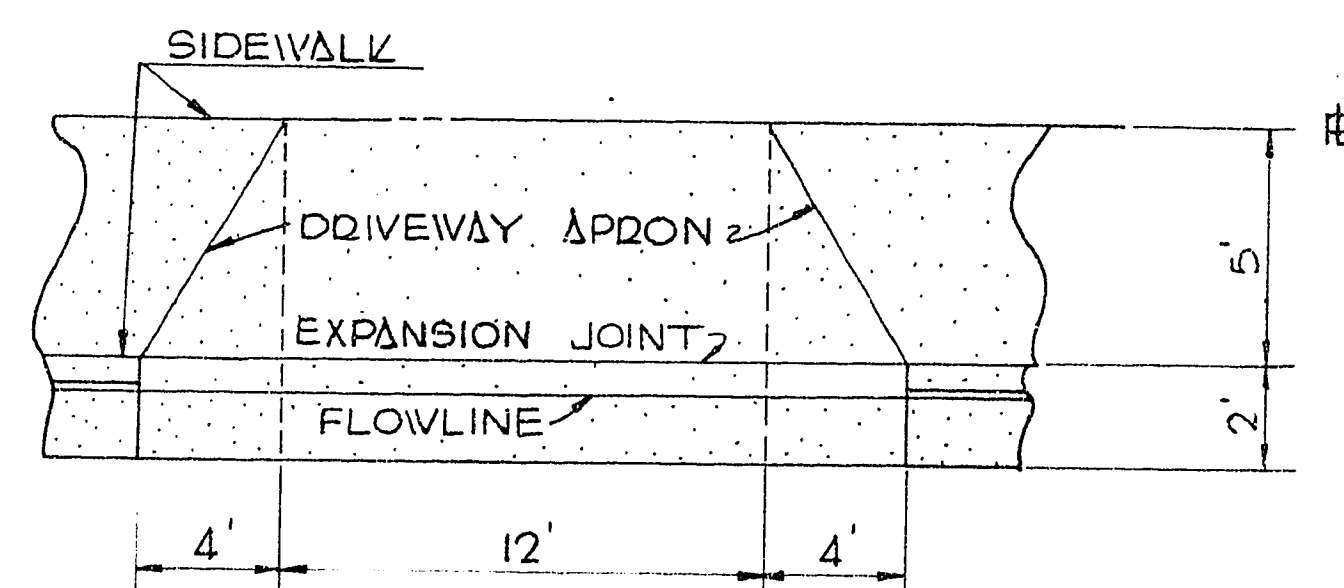


RESIDENTIAL DRIVEWAY PLAN

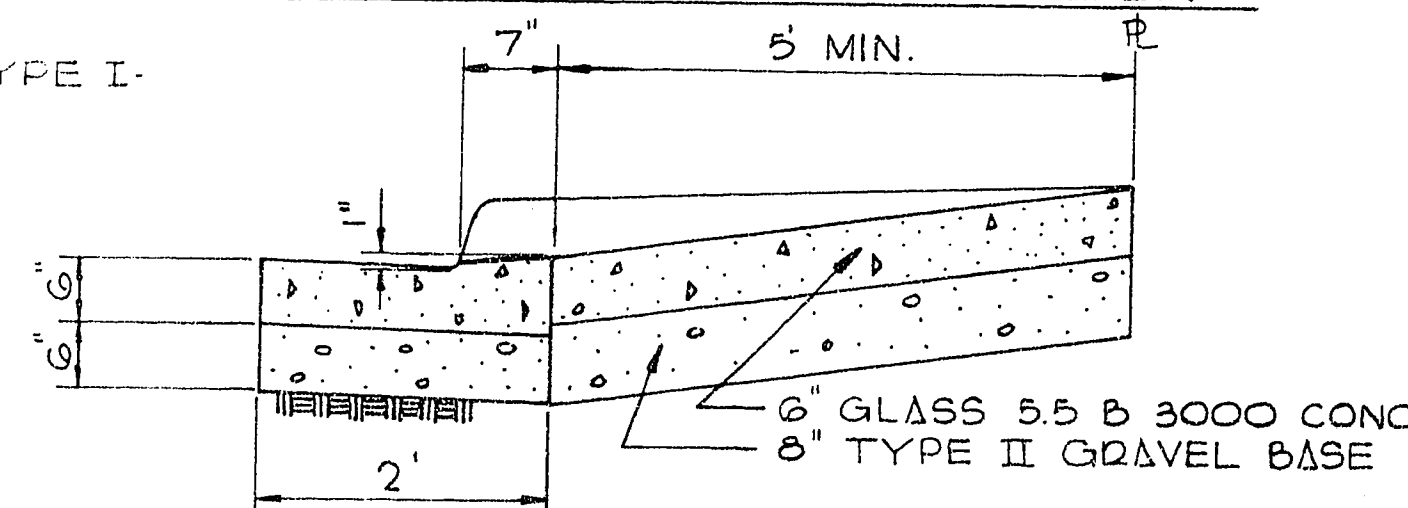


RESIDENTIAL DRIVEWAY SECTION

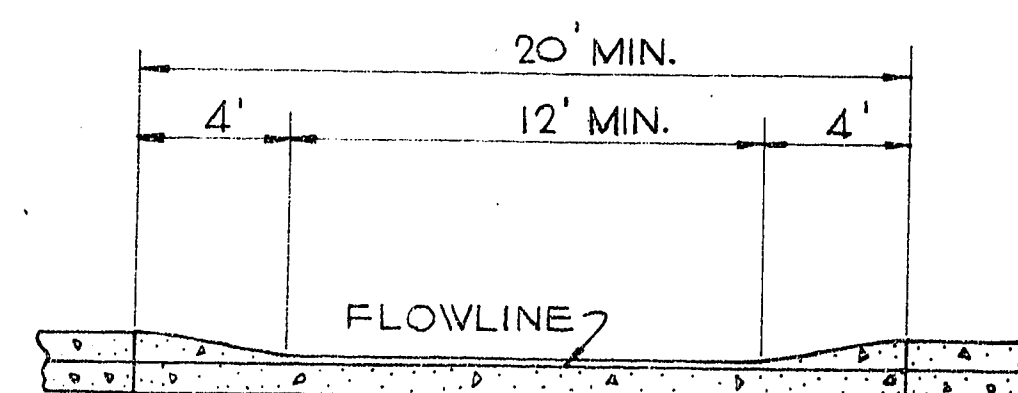


RESIDENTIAL DRIVEWAY ELEVATION

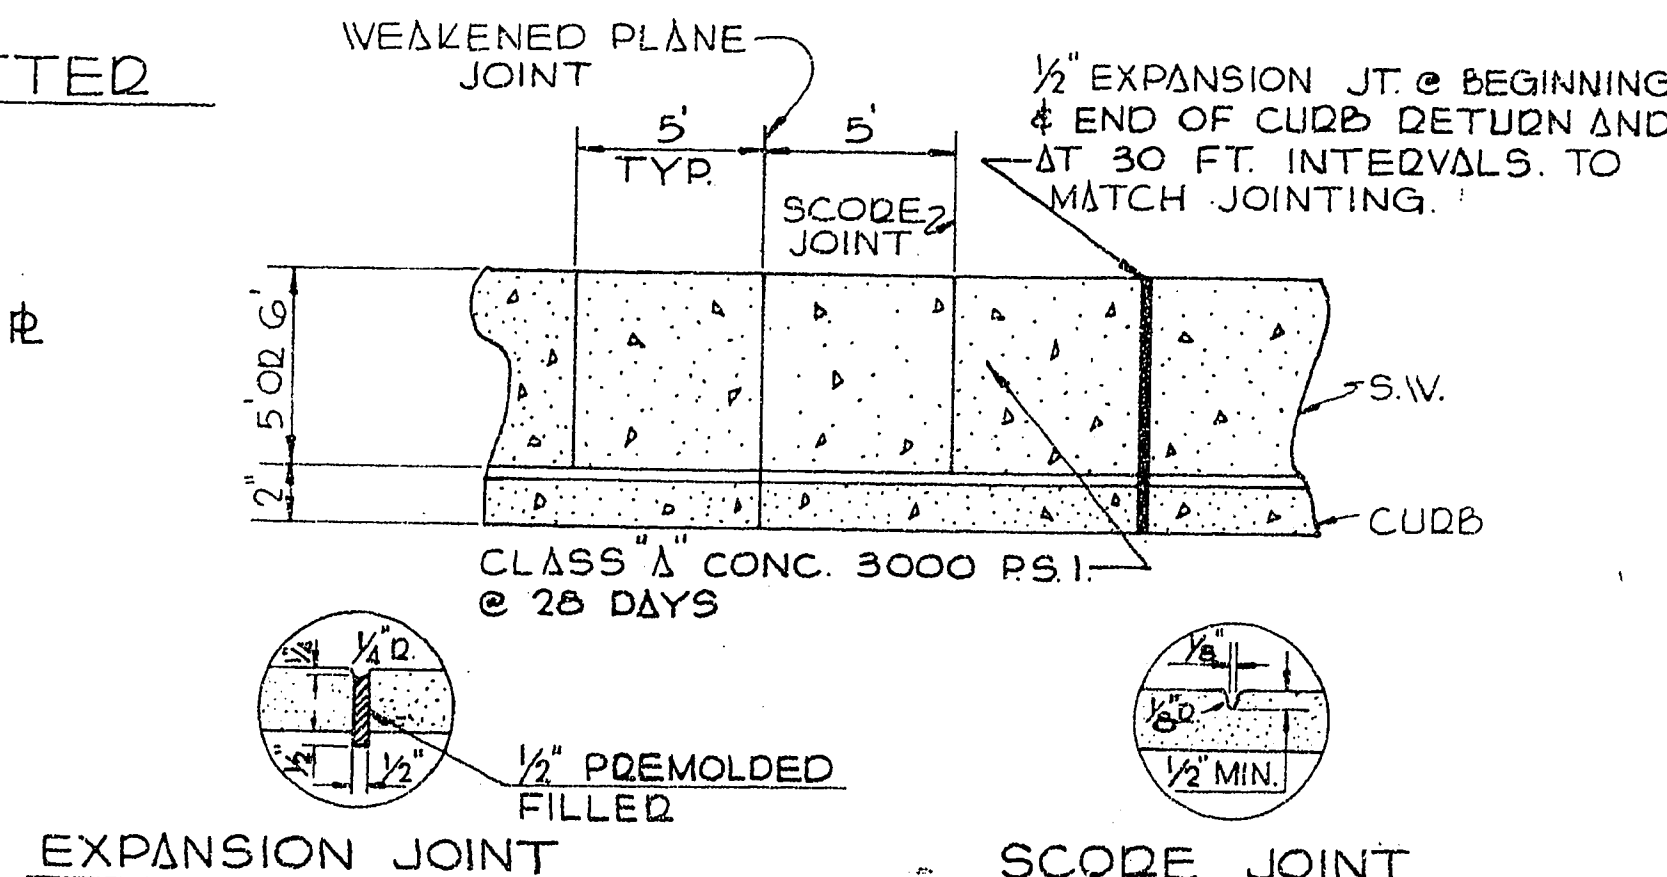


CONCRETE SIDEWALK

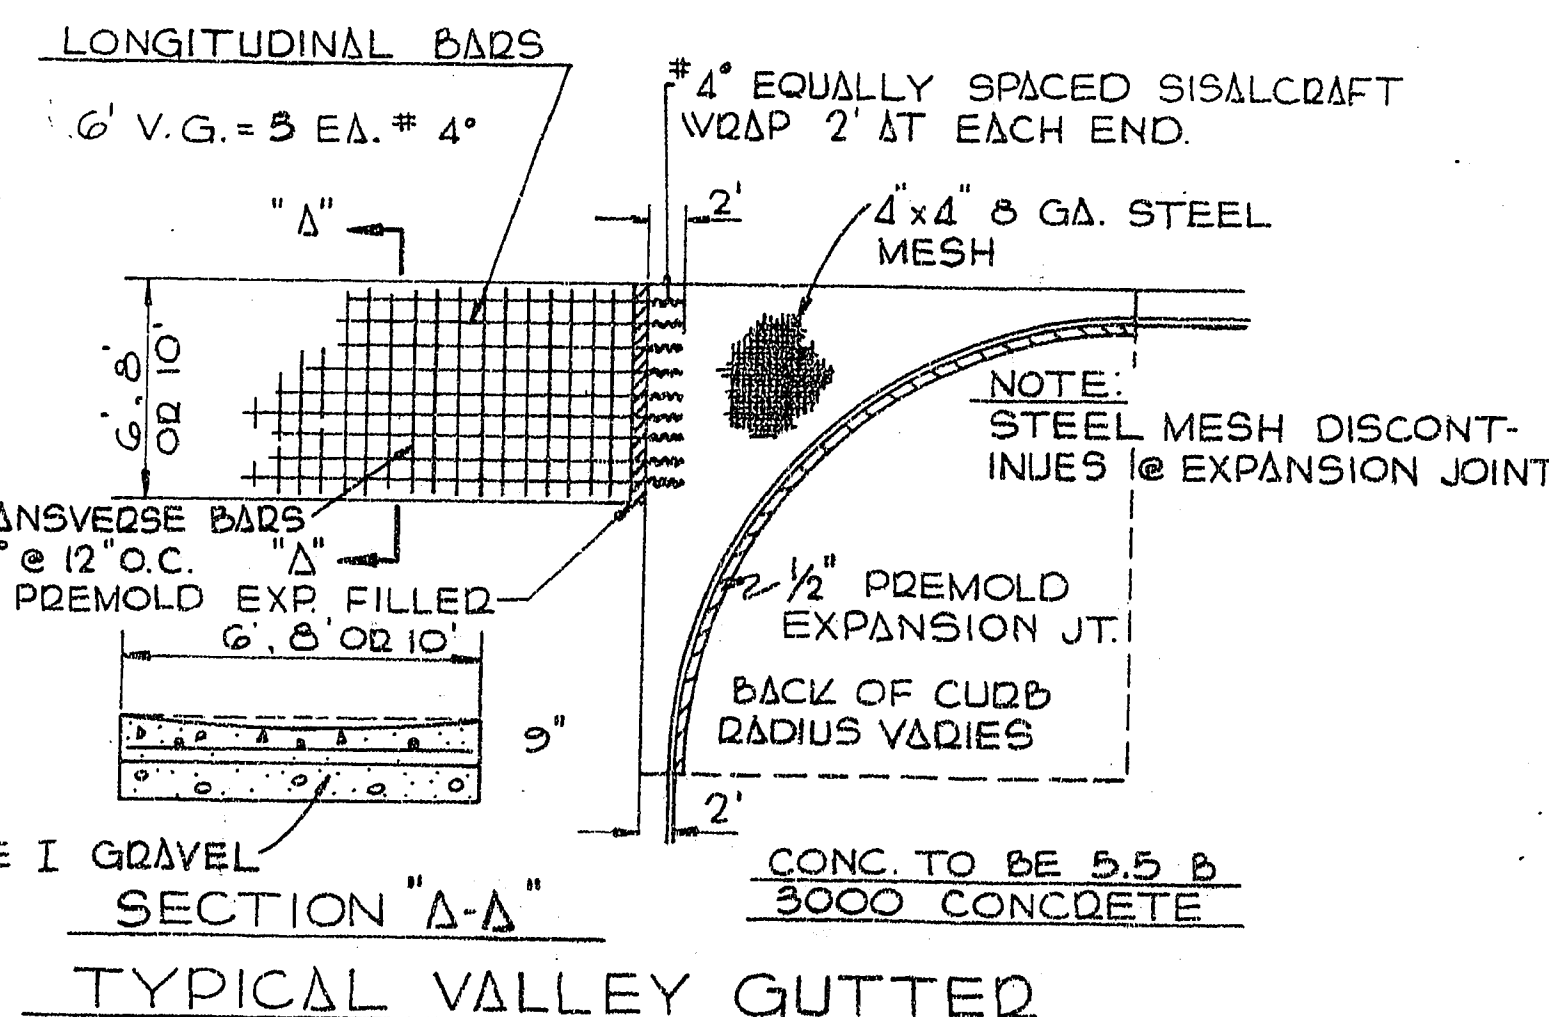

TYPICAL VALLEY GUTTER

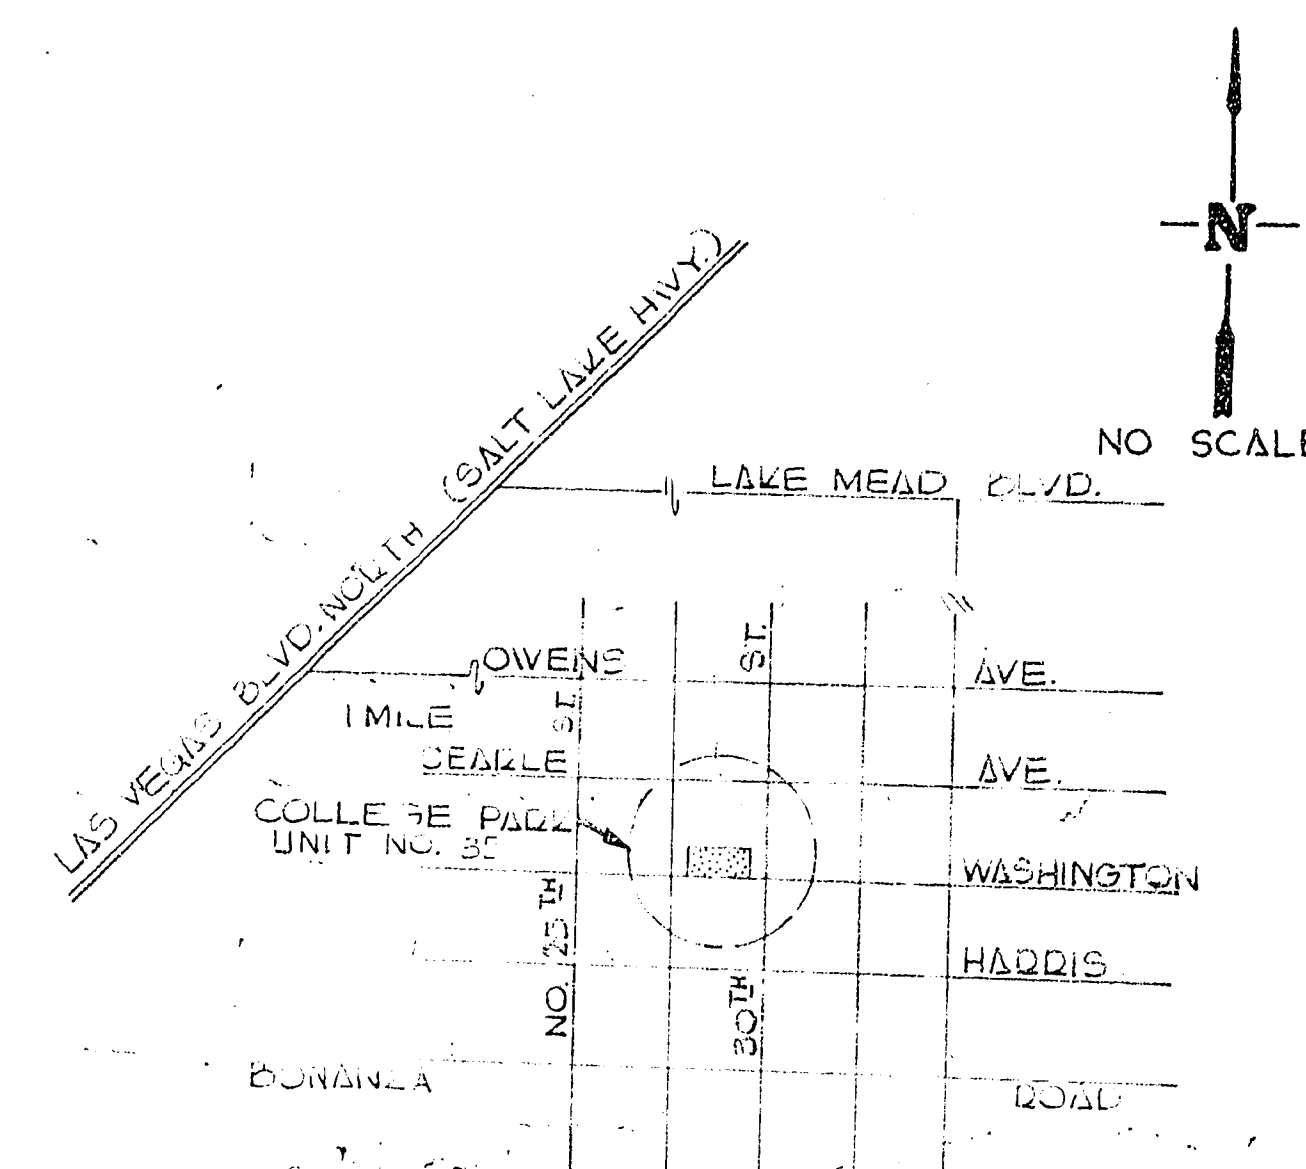

VICINITY MAP

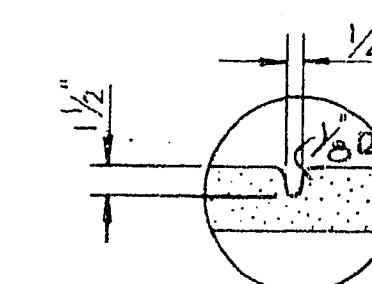

WEAKENED PLANE JOINT

NOTICE TO CONTRACTOR

- CONTRACTOR SHALL PROVIDE ALL NECESSARY HORIZ. AND VERTICAL TRANSITION BETWEEN NEW CONSTRUCTION AND EXIST. SURFACES TO PROVIDE FOR PROPER DRAINAGE AND OR INGRESS AND EGRESS TO SAID CONSTRUCTION. EXTENT OF TRANSITIONS TO BE DETERMINED BY THE COUNTY ENGINEER.
- EXIST. UTILITIES ARE LOCATED ON PLANS FOR THE CONVENIENCE OF THE CONTRACTOR ONLY. THE CONTRACTOR SHALL BEAR FULL RESPONSIBILITY FOR THE PROTECTION OF UTILITIES & THE ENGINEER BEARS NO RESPONSIBILITY FOR UTILITIES NOT SHOWN ON PLANS OR NOT IN THE LOCATION SHOWN ON THE PLANS.
- CONSTRUCTION TO BE PER UNIFORM STANDARD SPECIFICATIONS AND DRAWINGS, CLARK COUNTY, NEVADA.

QUANTITY ESTIMATE

No.	ITEM	AMOUNT
170	3" A.C. PAVING	1400 S.Y.
171	2" A.C. PAVING	3584 S.Y.
172	CONCRETE VALLEY GUTTER	984 S.F.
173	CURB & GUTTER	3159 L.F.
174	5' SIDEWALK	10,020 S.F.
175	6' SIDEWALK	S.F.
176	5' x 6' DRIVEWAY APPROACHES	2,040 S.F.
177	6' x 6' DRIVEWAY APPROACHES	0

3-2-70 Rev. Quantities
REV 2-19-70 REVISED GRAVEL BASE UNDER SIDEWALK

ENGINEERS CERTIFICATE

I HEREBY CERTIFY THAT THESE PLANS AND OR SPECIFICATIONS COMPLY WITH F.H.A. OBJECTIVES, MINIMUM PROPERTY STANDARDS AND NEIGHBORHOOD REQUIREMENTS, AND REPRESENTS THE BEST OF MY JUDGEMENT.

VICTOR G. KRAMETBAUER
NEVADA R.P.E. # 1511

APPROVED BY:

CITY ENGINEER
DATE 4-16-70

BENCH MARK
T.B.M. 20-11 NORTH 21M M.H. 50' S. W.
COR. C.P. 20-26 ON E. 30TH STREET
V.T.N. ELEV. 1819.53, C.L.V. ELEV. 1819.74

APPROVED BY:

FIELD ENGINEER
DATE 4-10-70

VTC

OF NEVADA
2209 PARADISE ROAD, LAS VEGAS, NEVADA

COLLEGE PARK UNIT NO. 35
STREET IMPROVEMENT
DETAILS

SUBMITTED BY:
VICTOR G. KRAMETBAUER, R.P.E. # 1511

DATE: 12-22-69
SHEET 1
OF 1

