
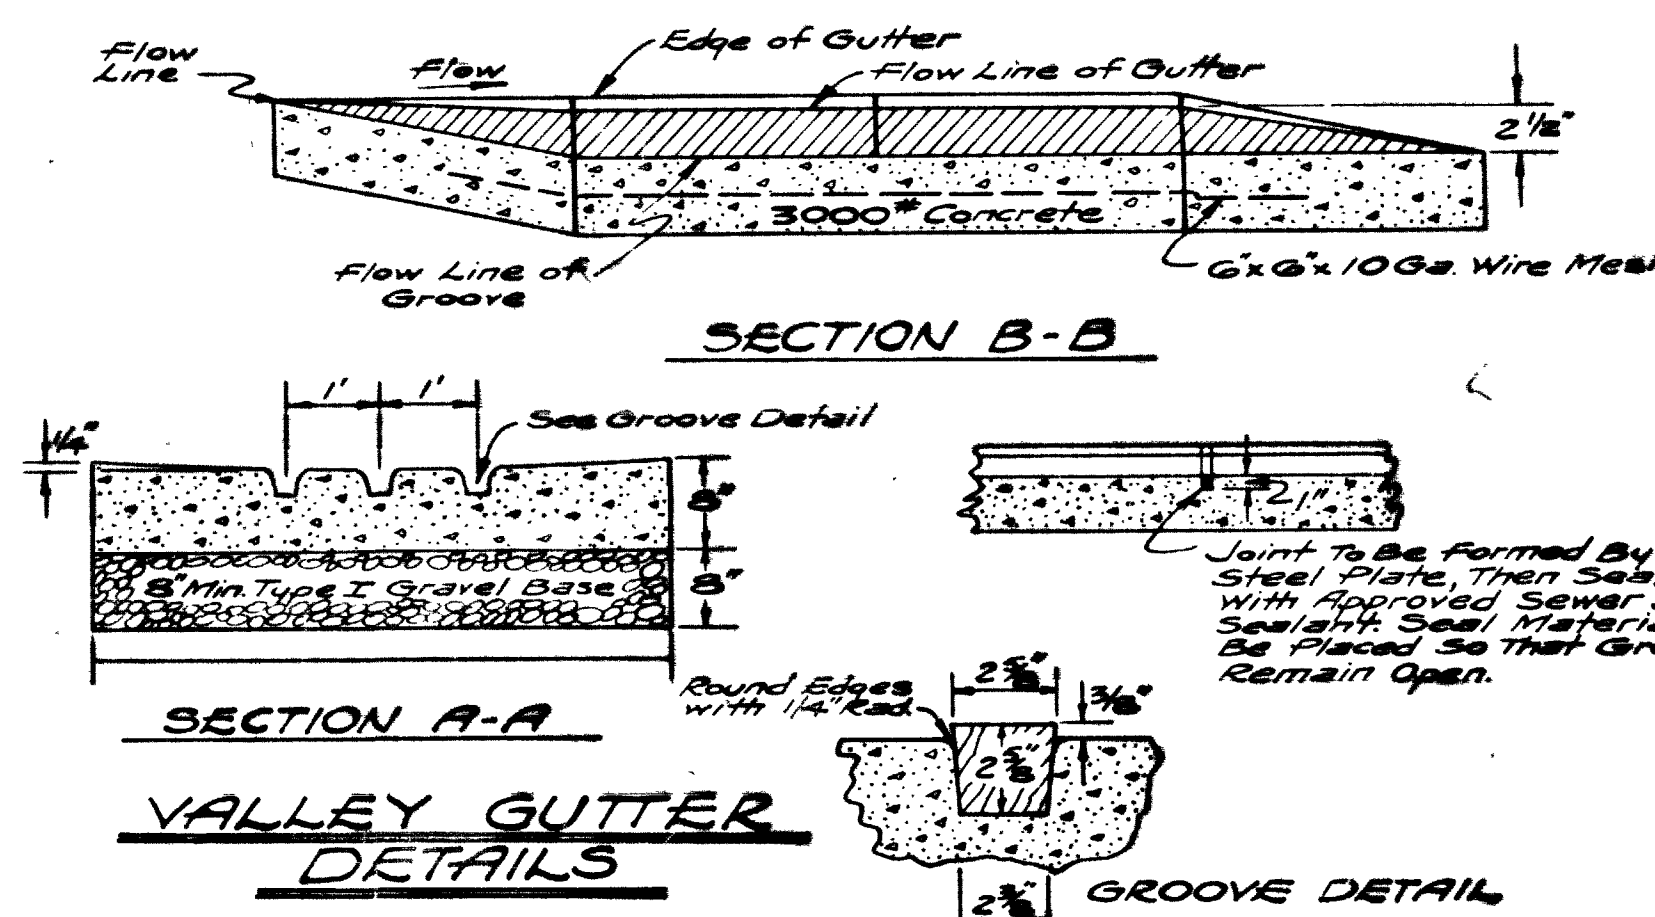
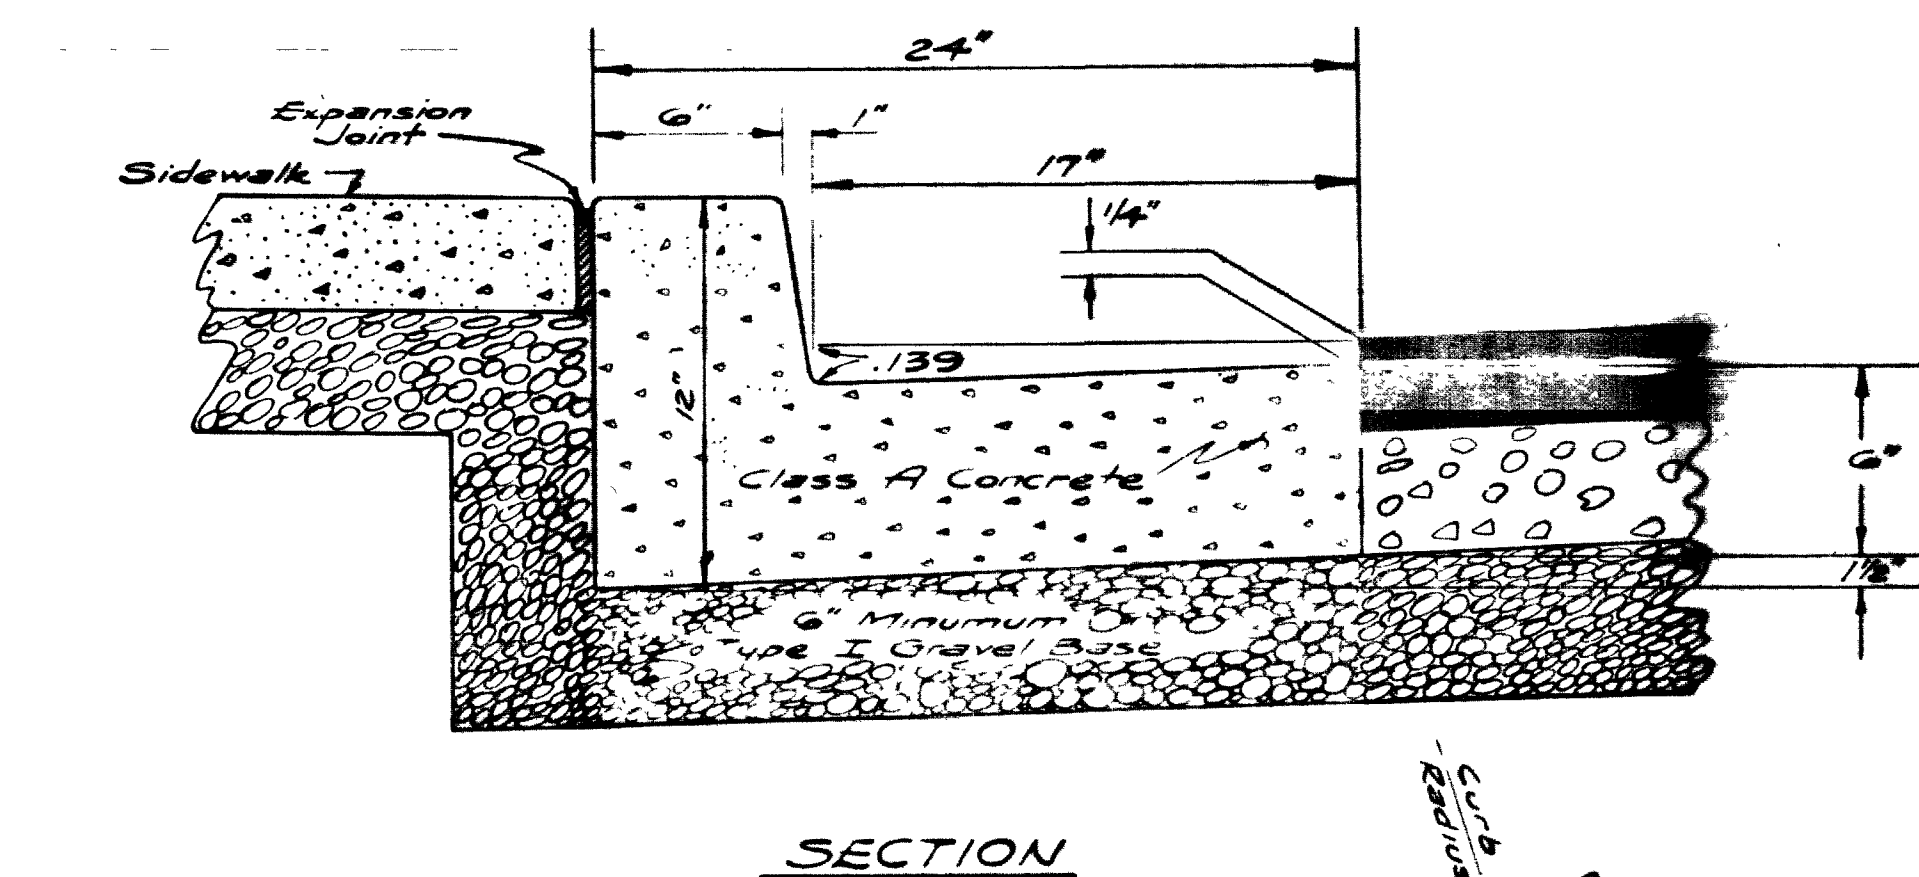
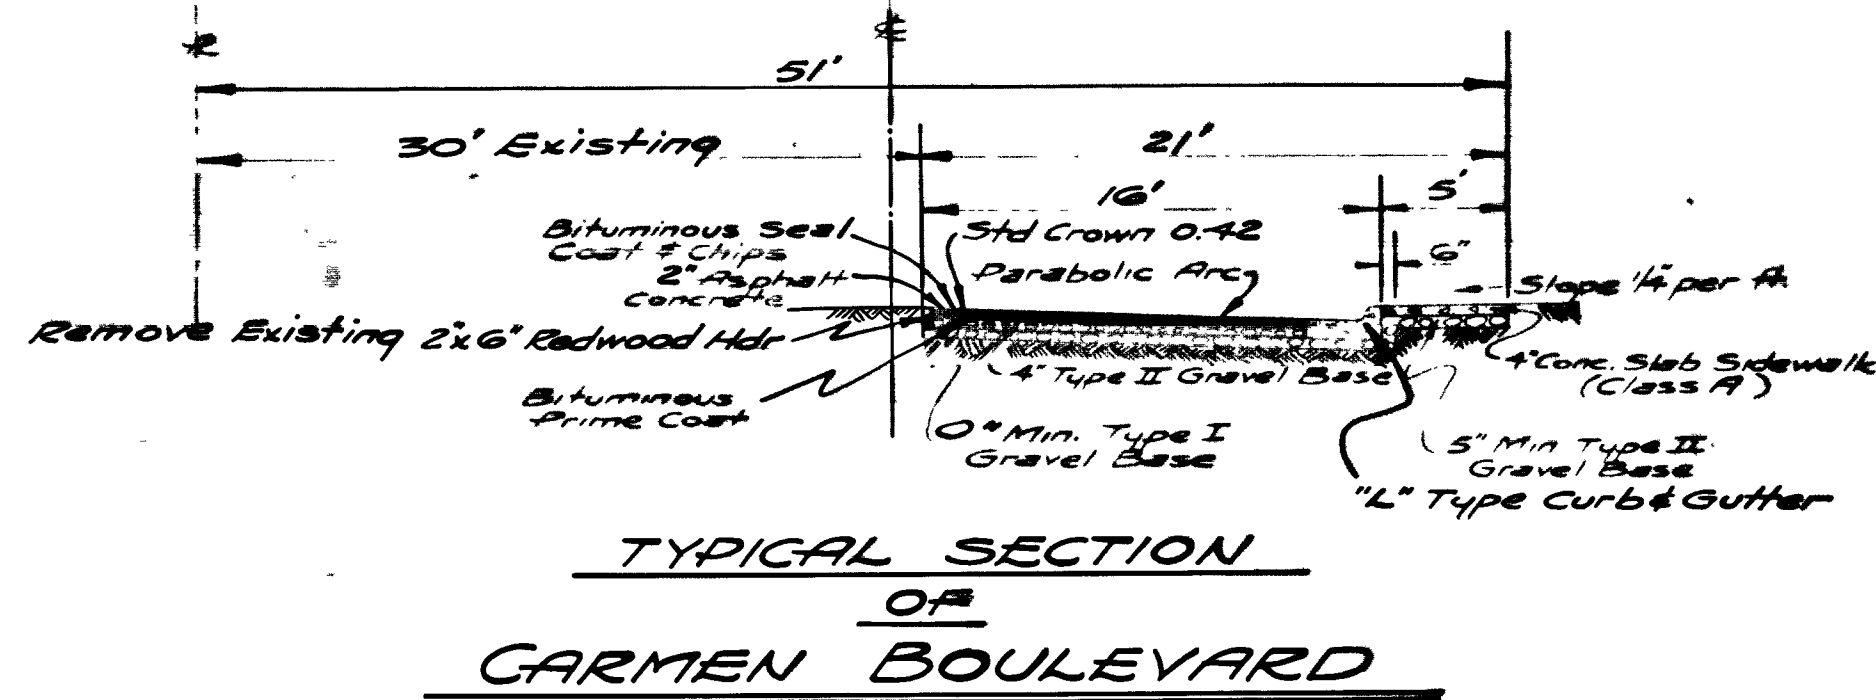
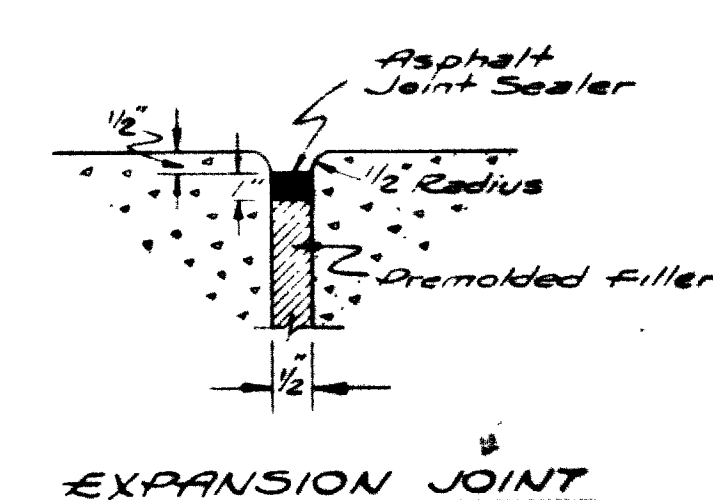
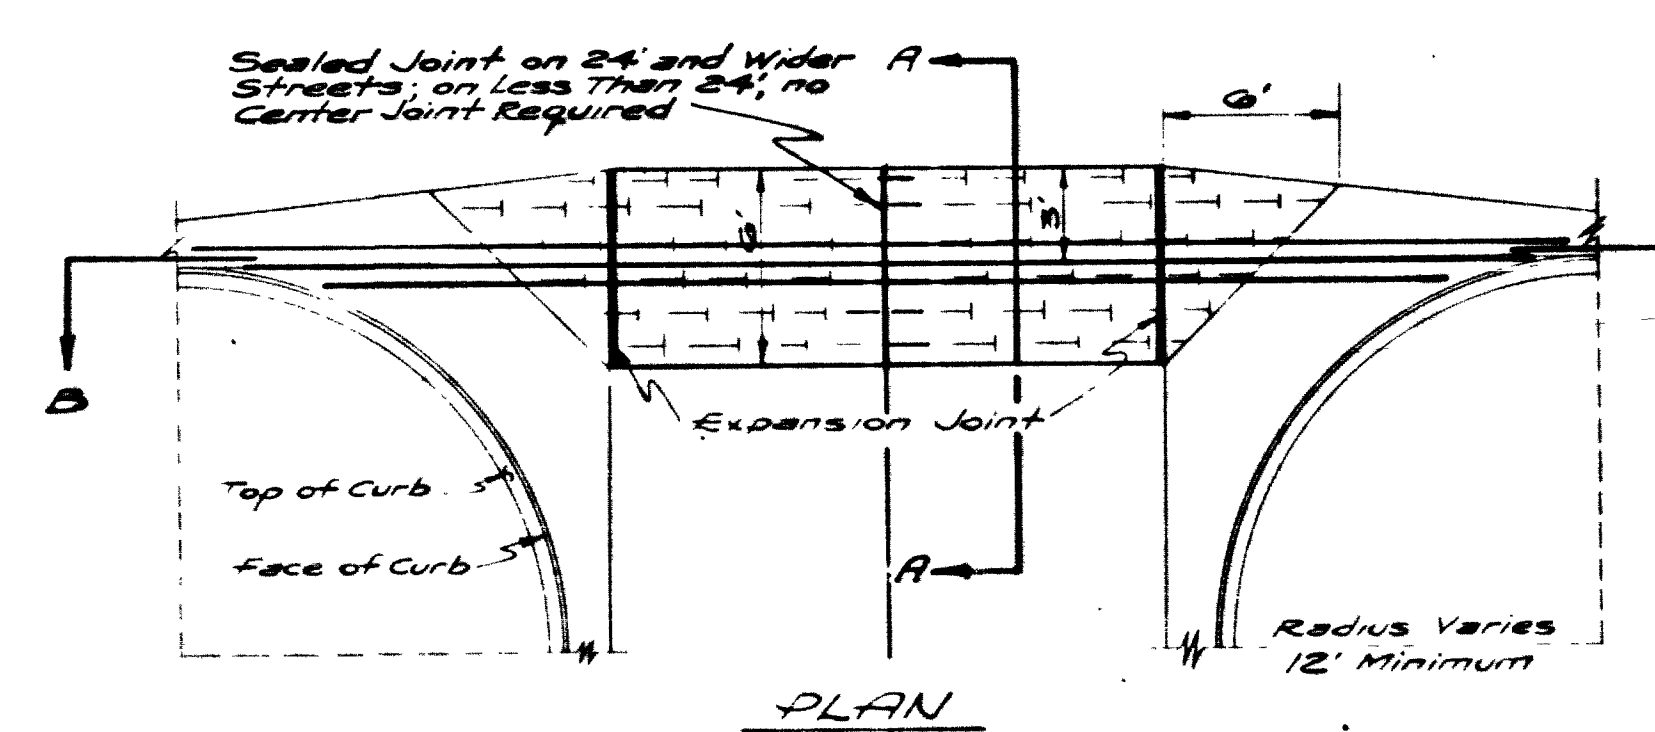
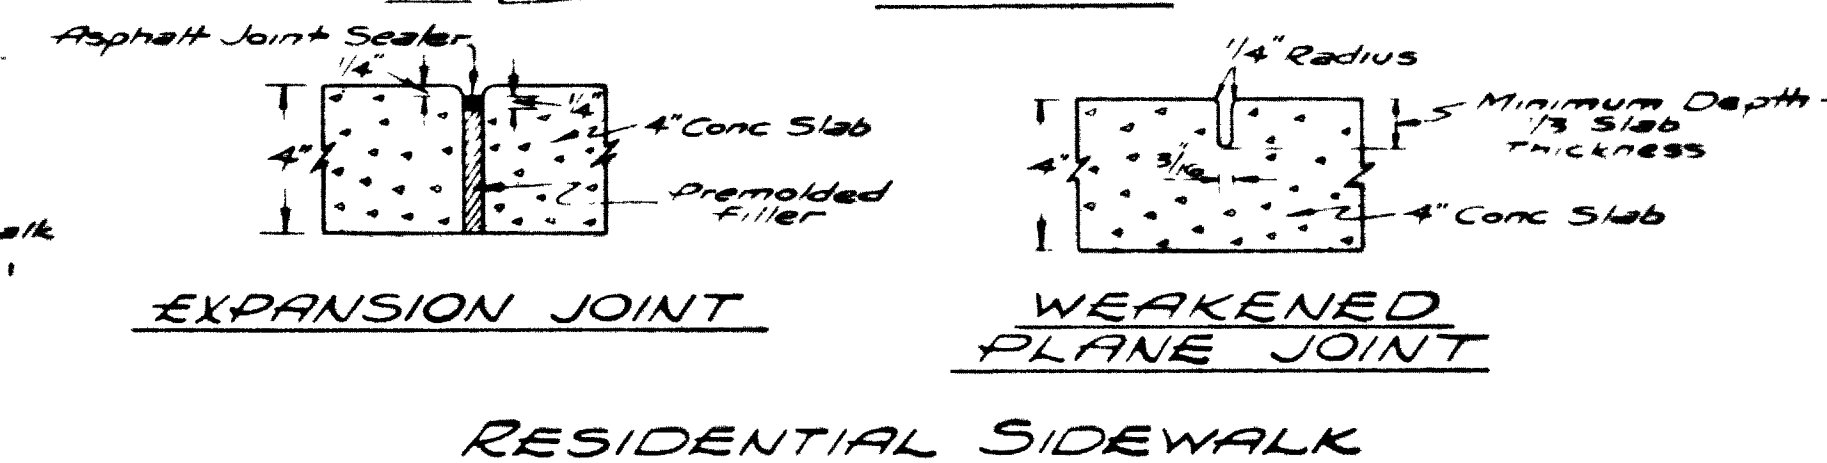
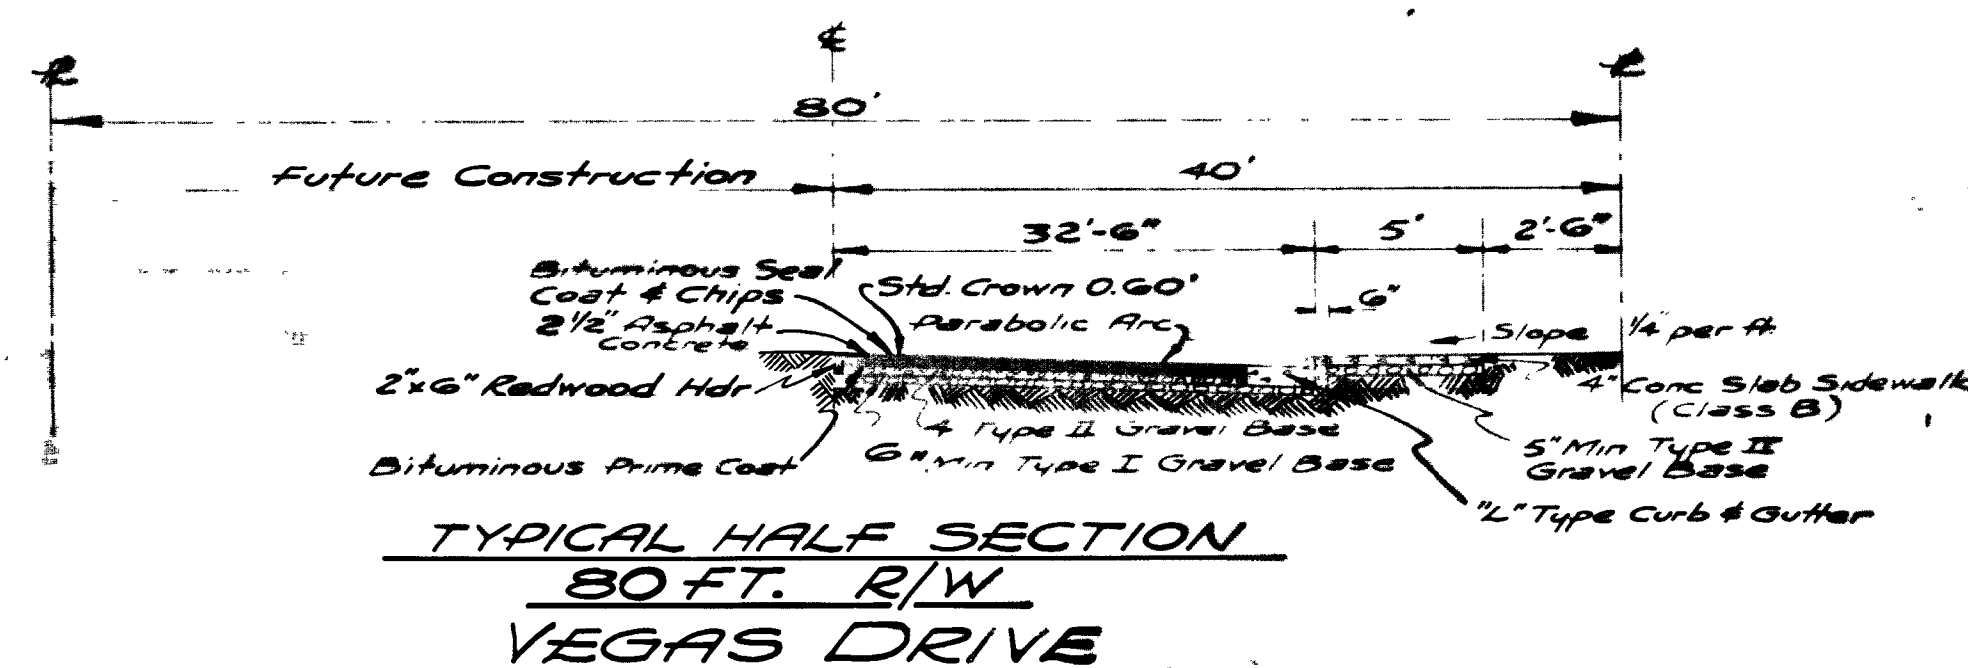
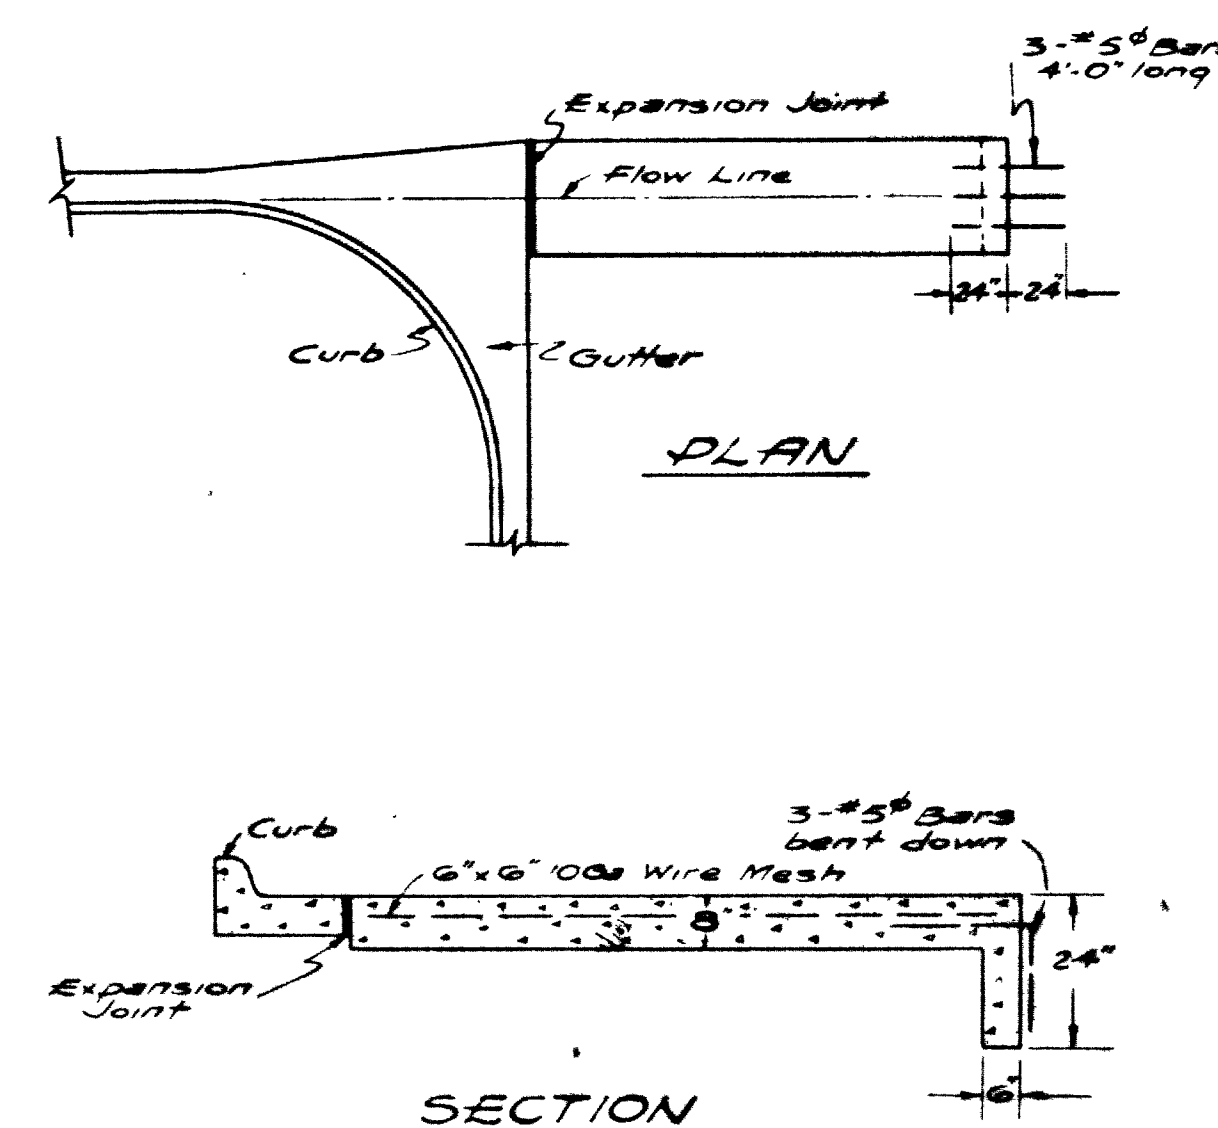
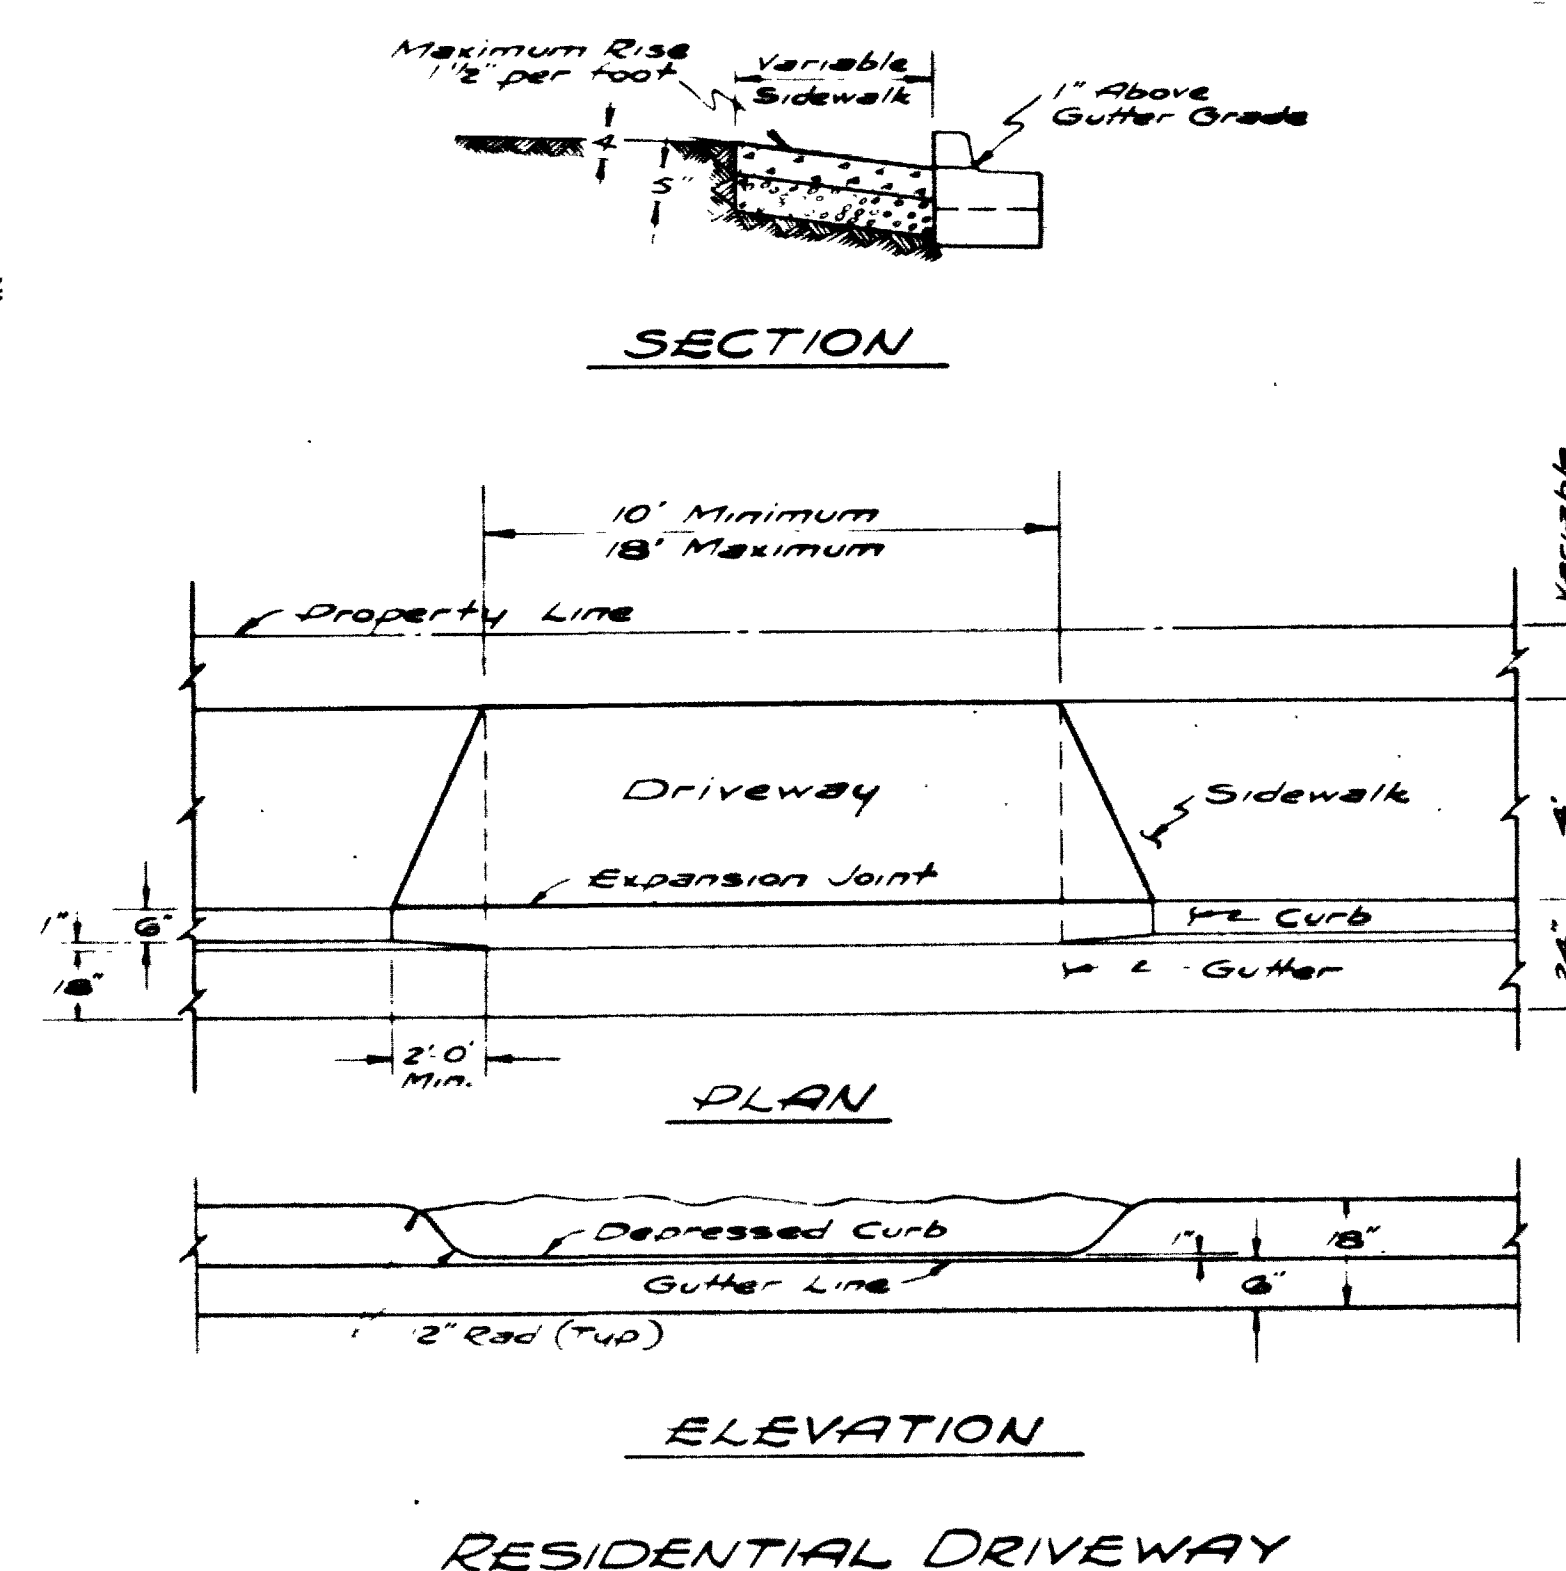
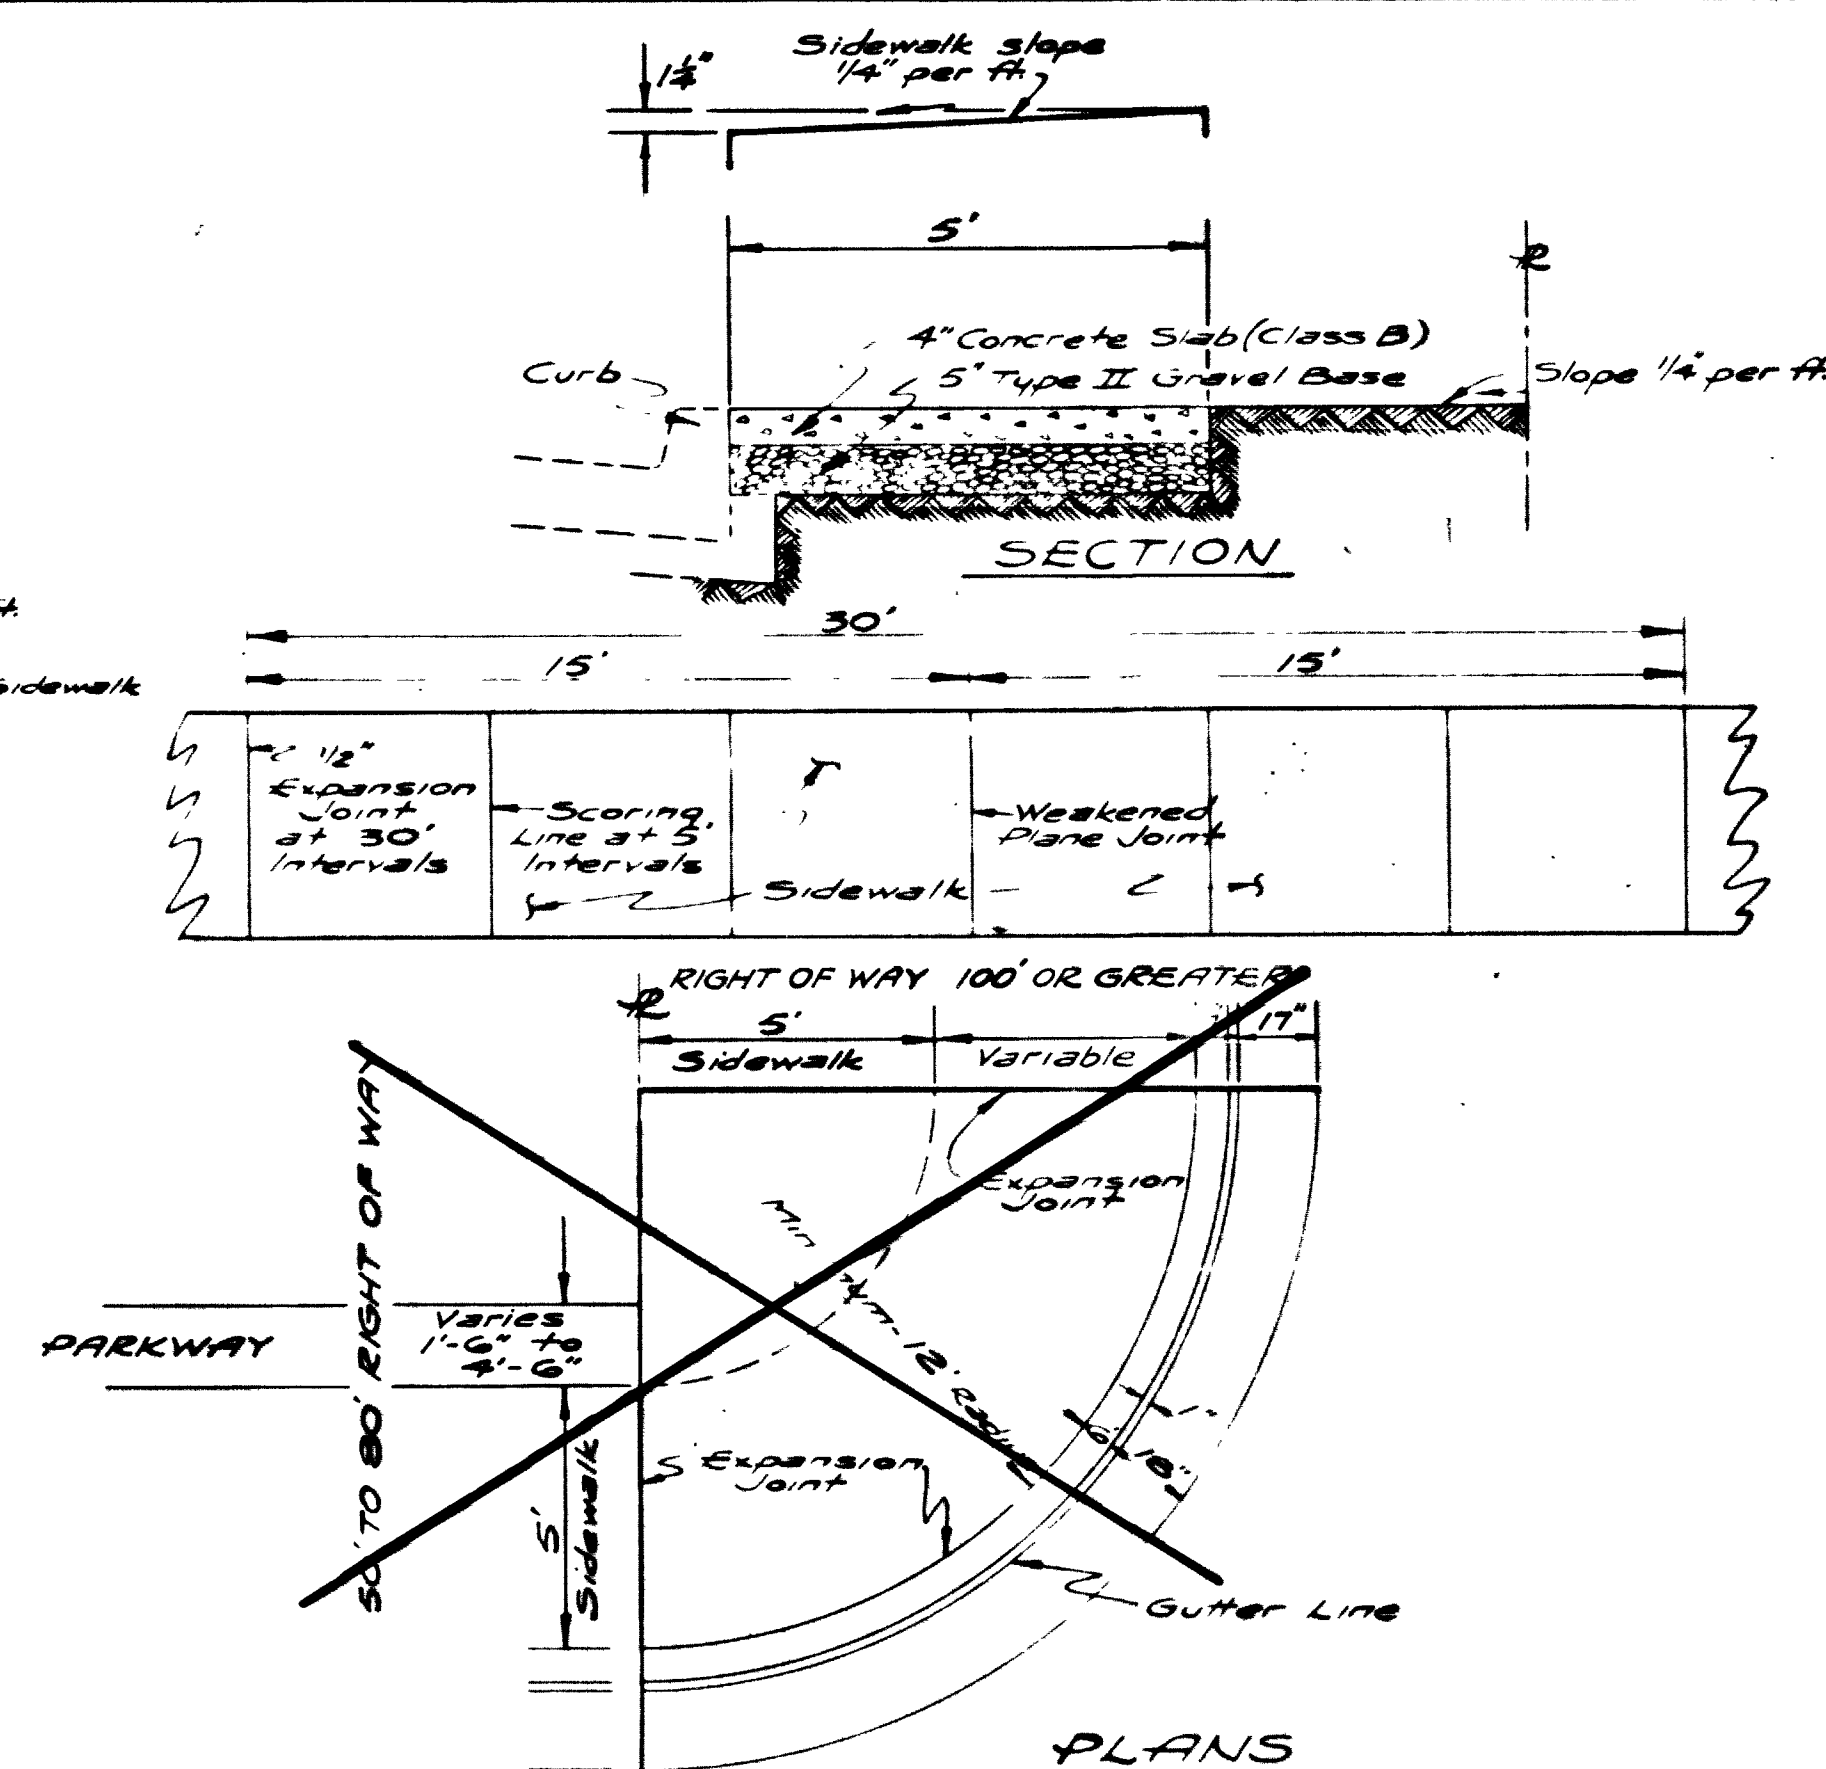


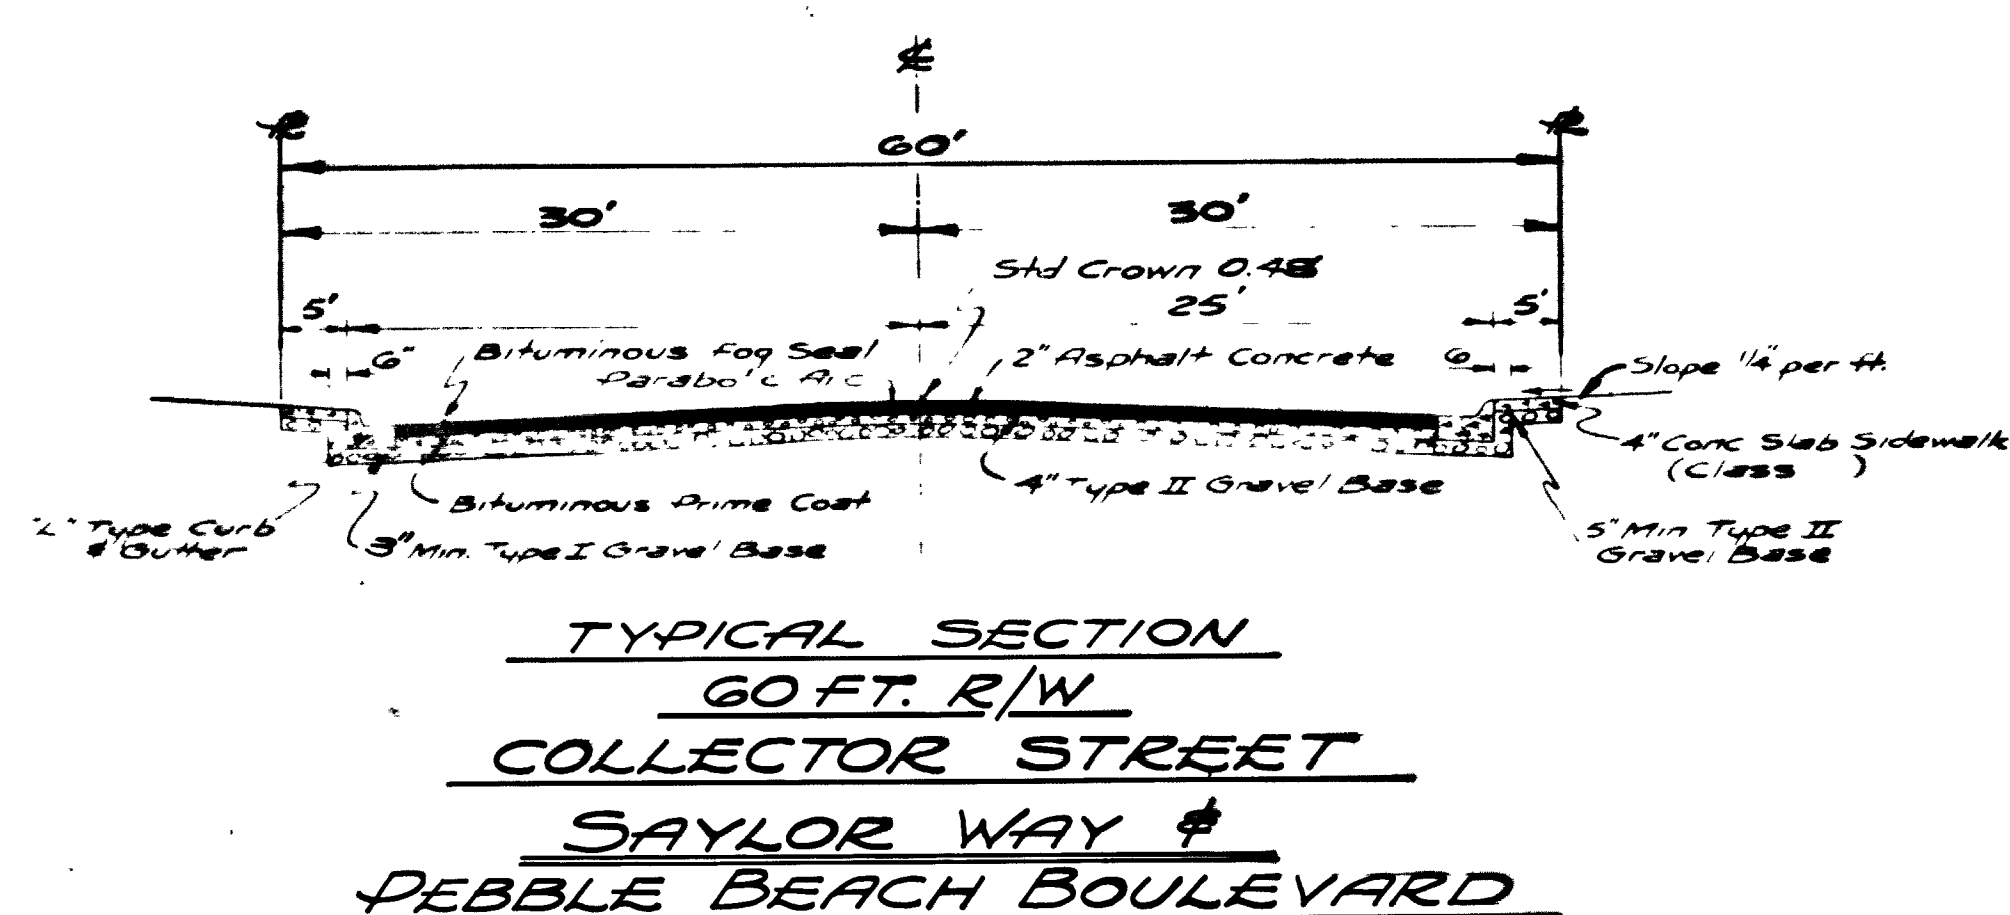

NOTES
All street construction shall be done in accordance with the requirements and specifications of the City of Las Vegas.
This drawing has no scale.

APPROVALS
City Engineer
Field Engineer

CHARLESTON HEIGHTS UNIT NO 44-A

STREET DETAILS

DESIGNED WESTERN ENGINEERS, INC. SHEET
DRAWN LAS VEGAS NEVADA 6
CHECKED APPROVED DATE

