


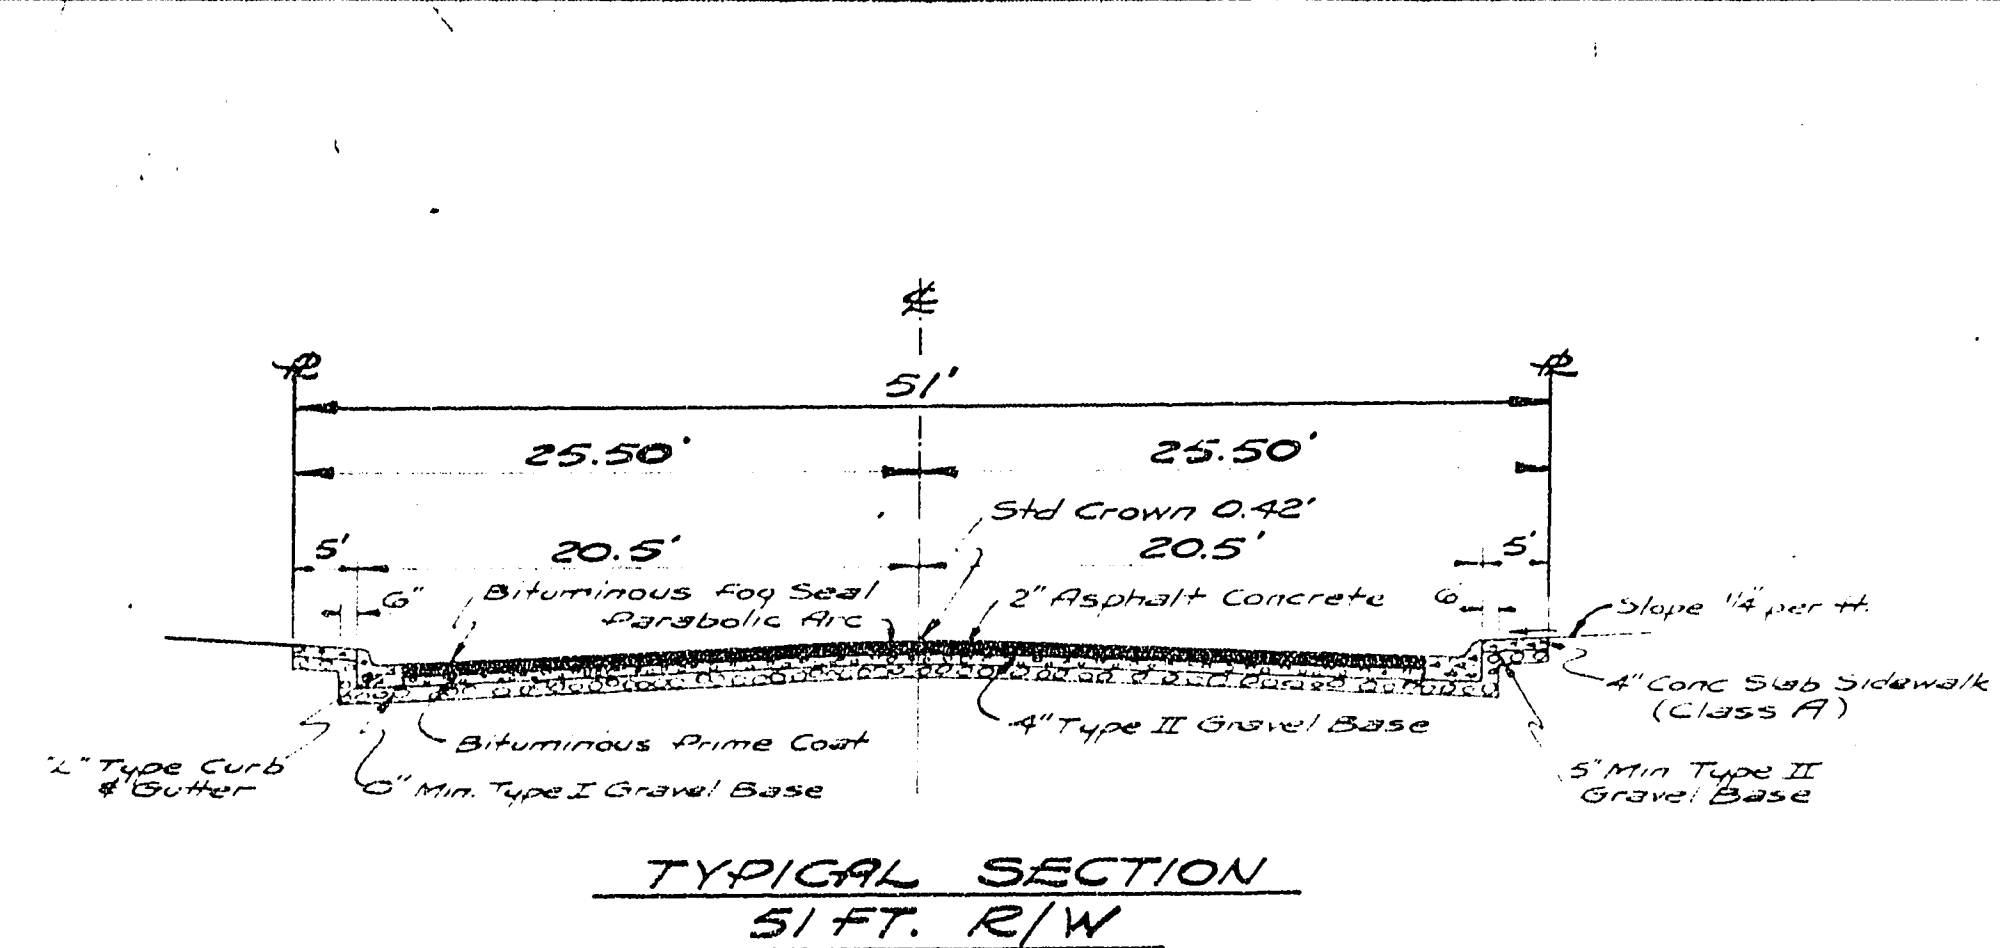


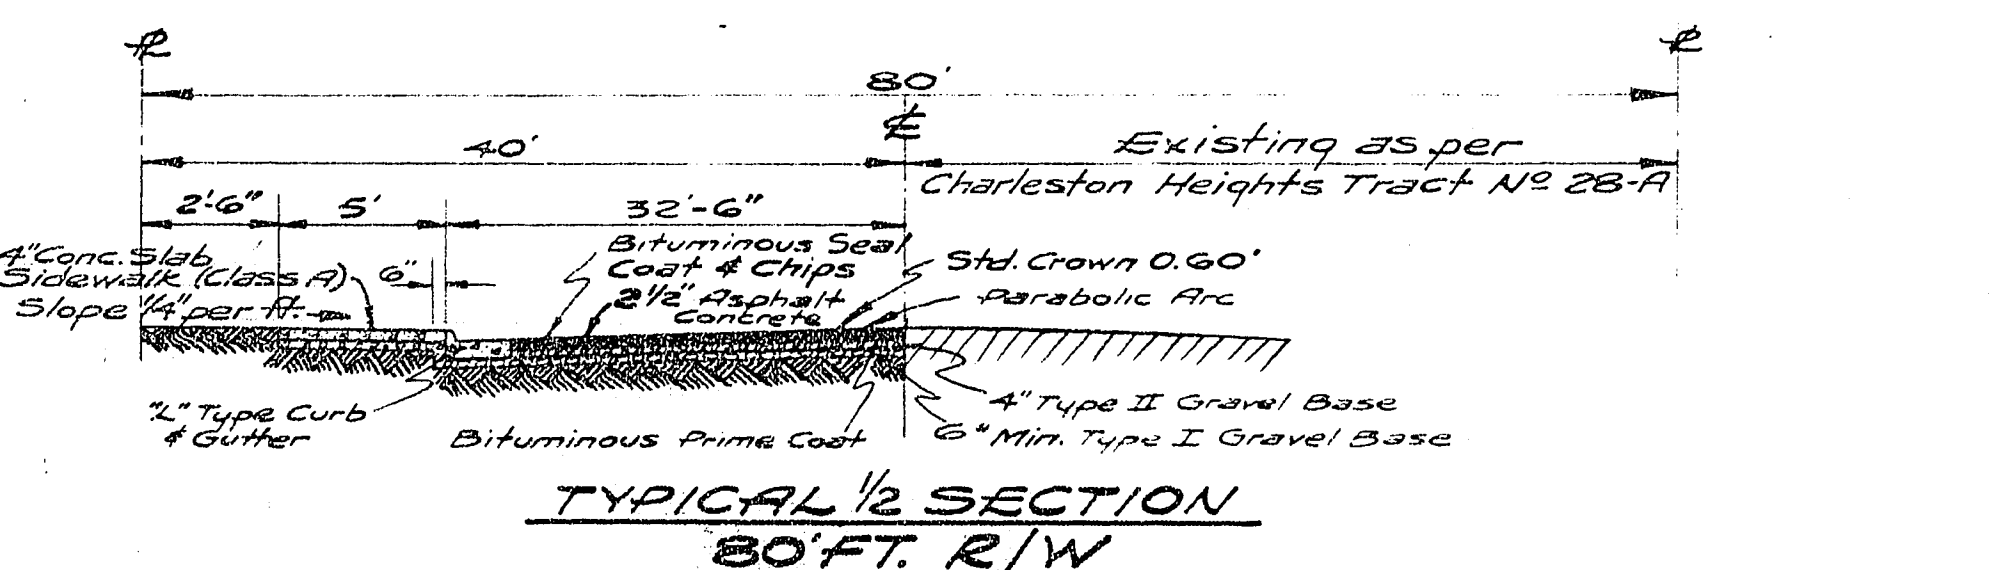


ARTIE STREET - SAYLOR WAY
IRIS AVE. - HALIFAX AVE. - GRANADA AVE.

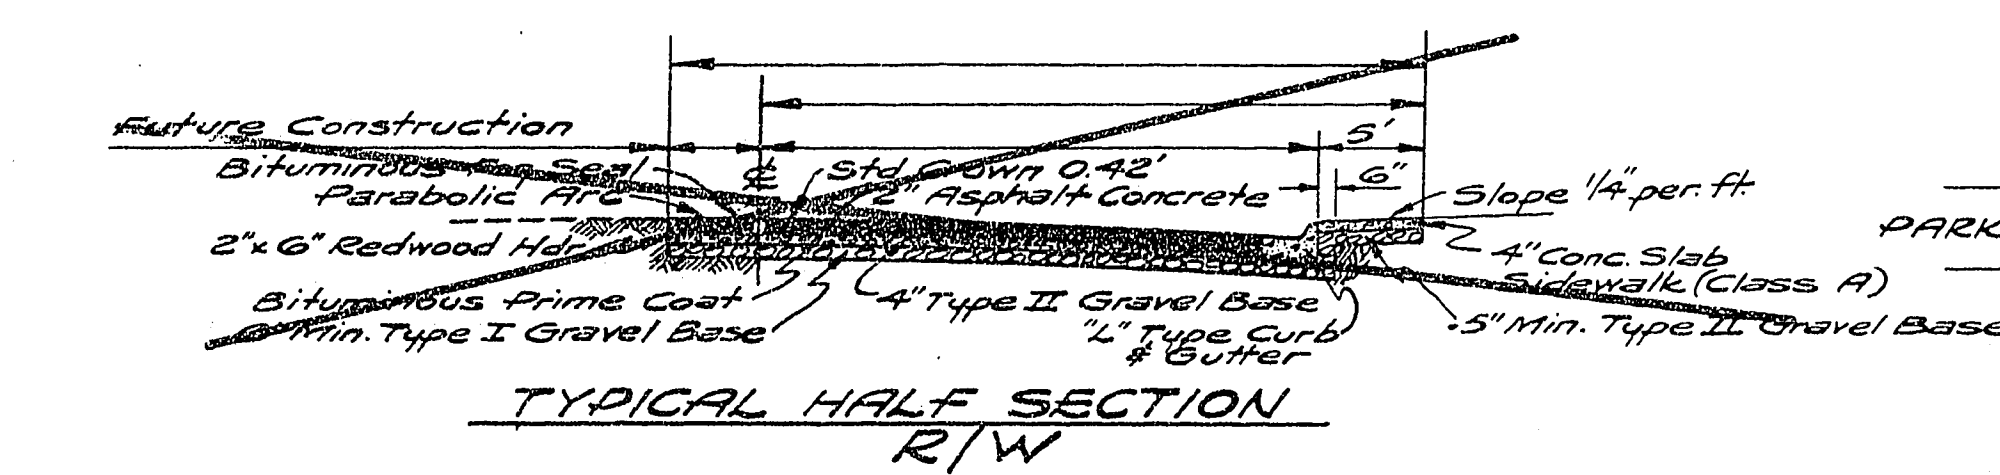


JONES BOULEVARD

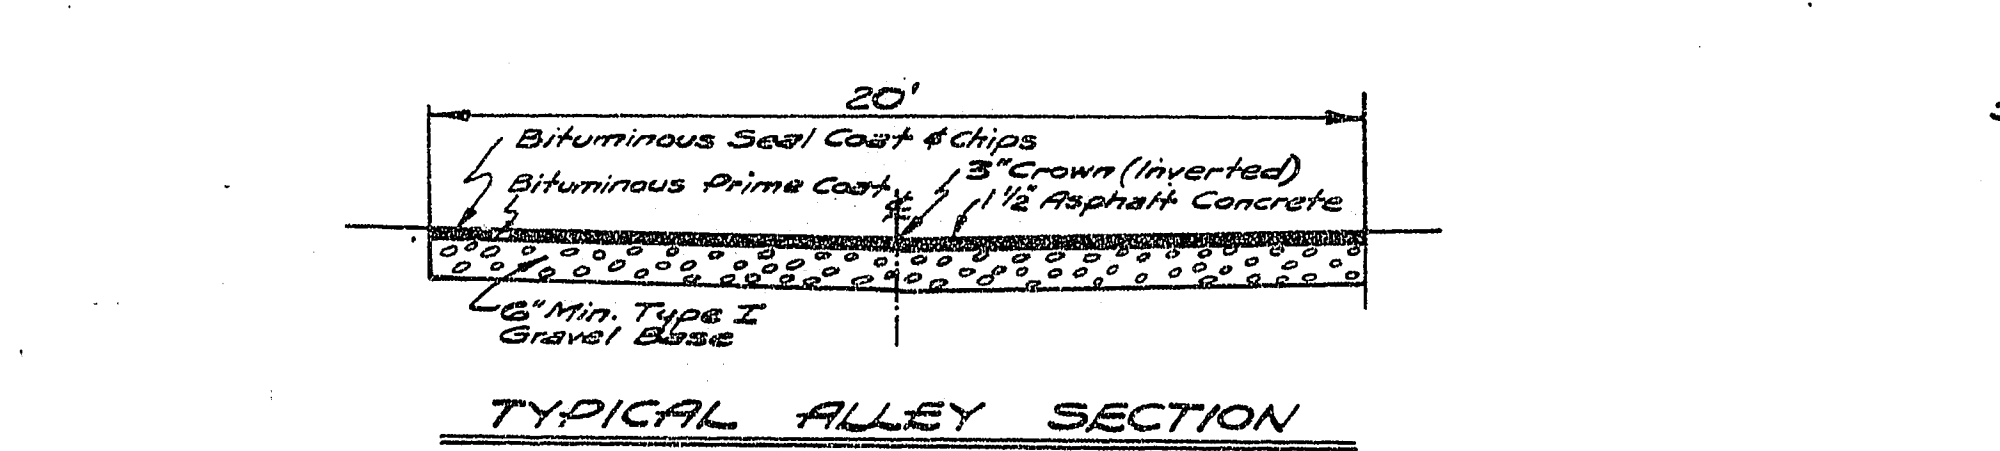










ALLEY
BETWEEN
WASHINGTON & IRIS AVENUES

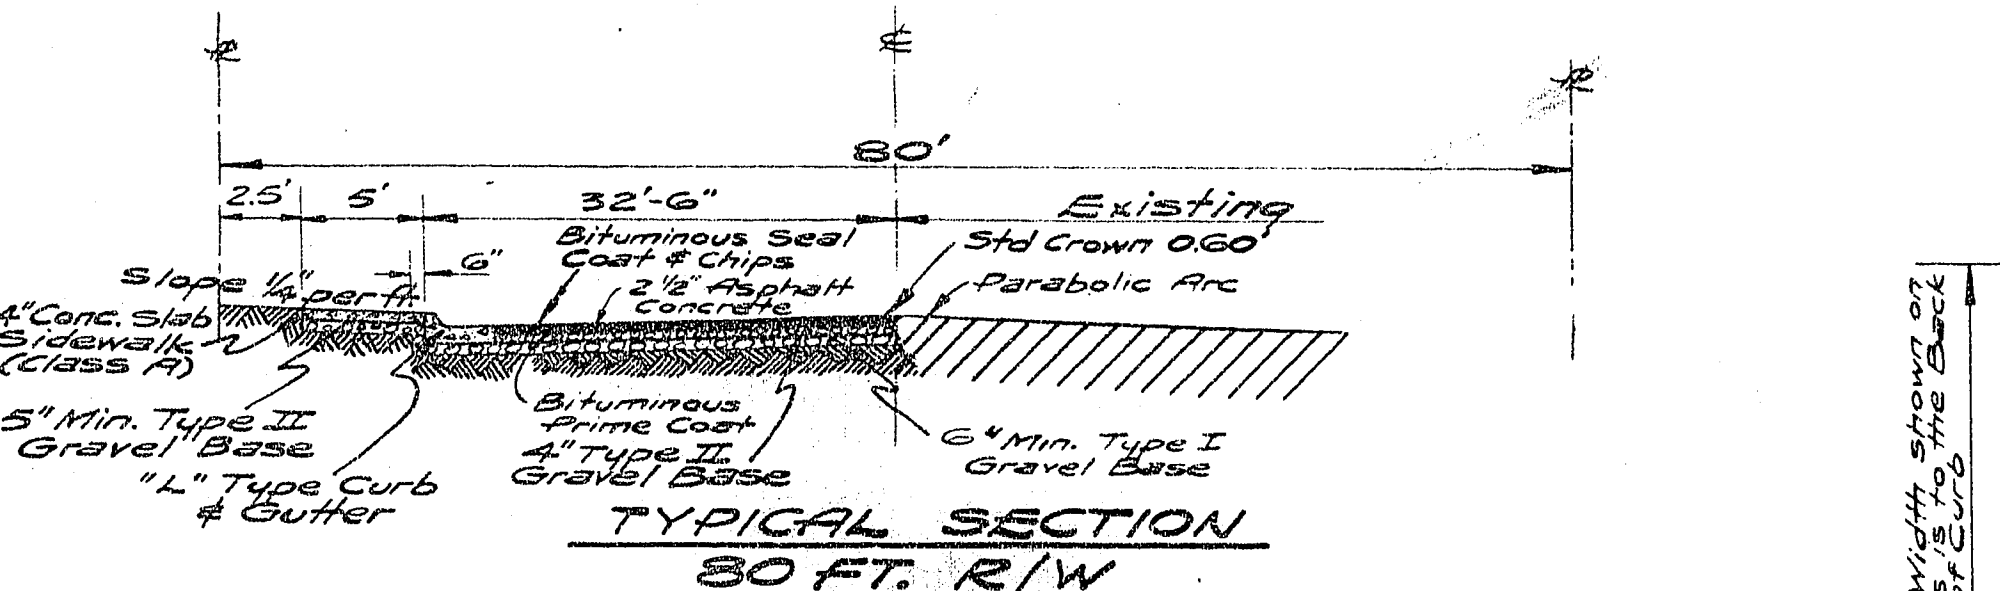







WASHINGTON AVENUE

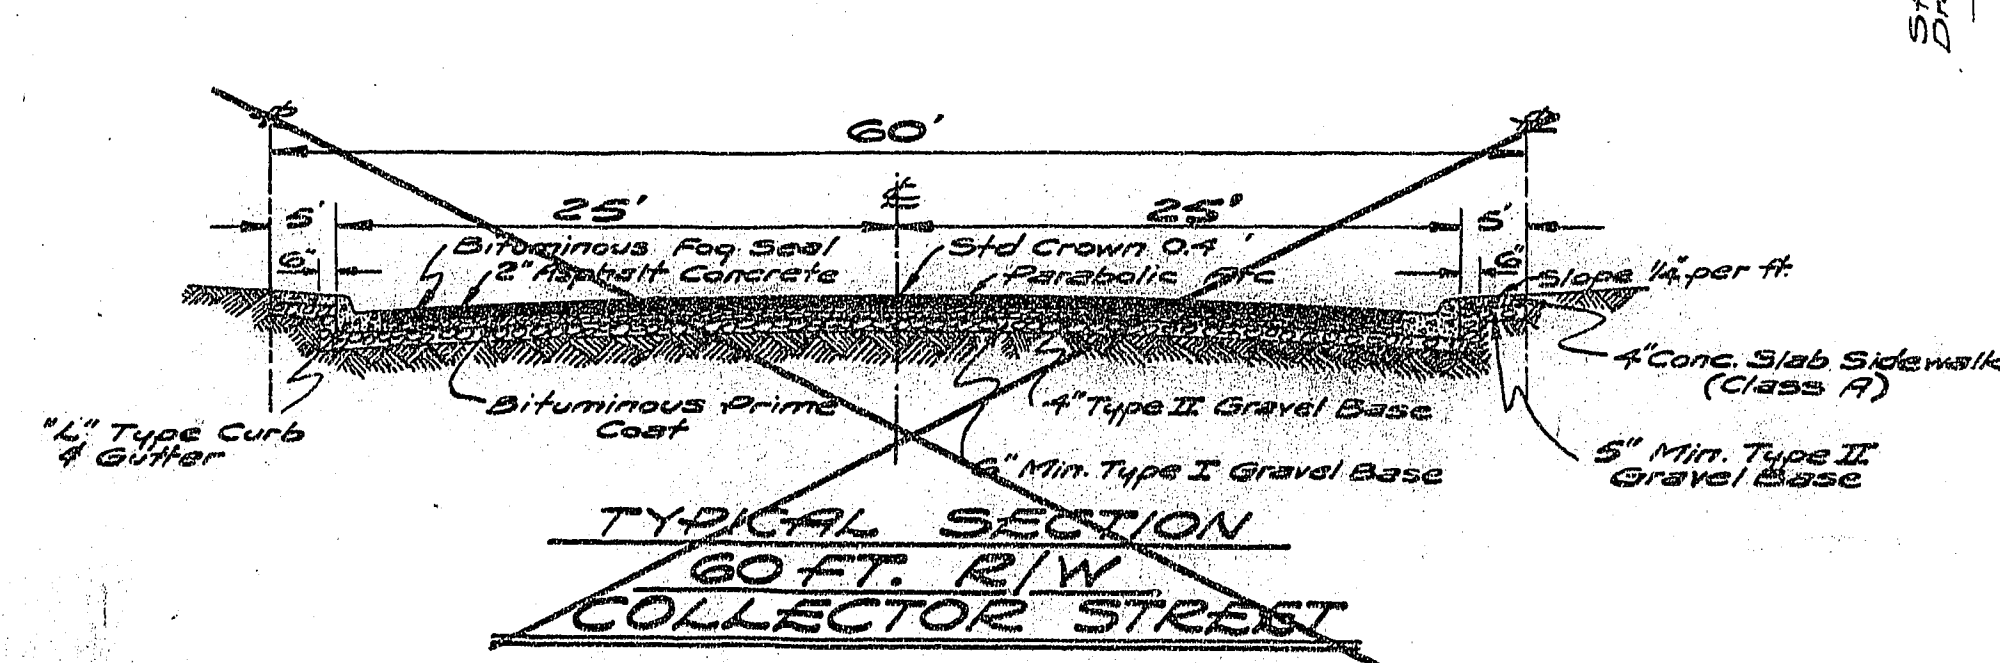


COLLECTOR STREET

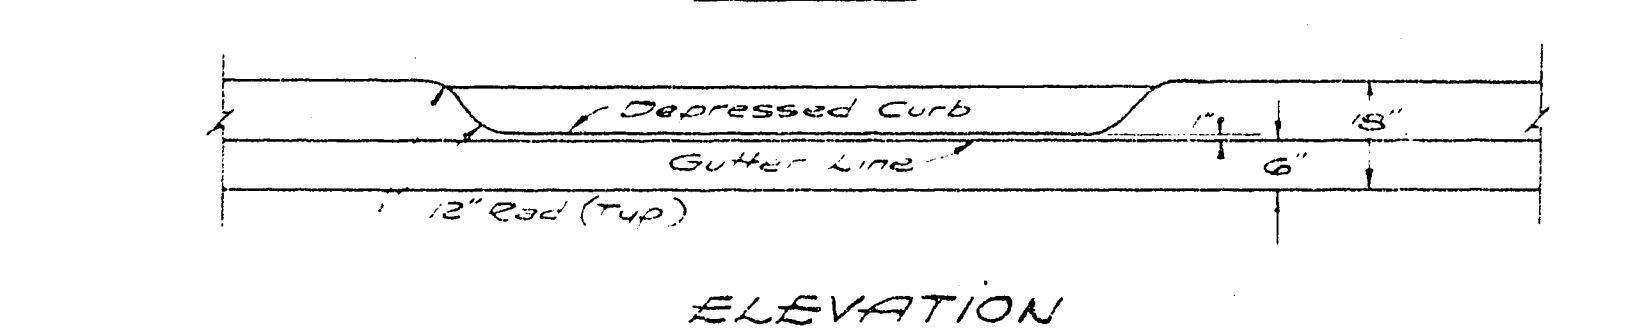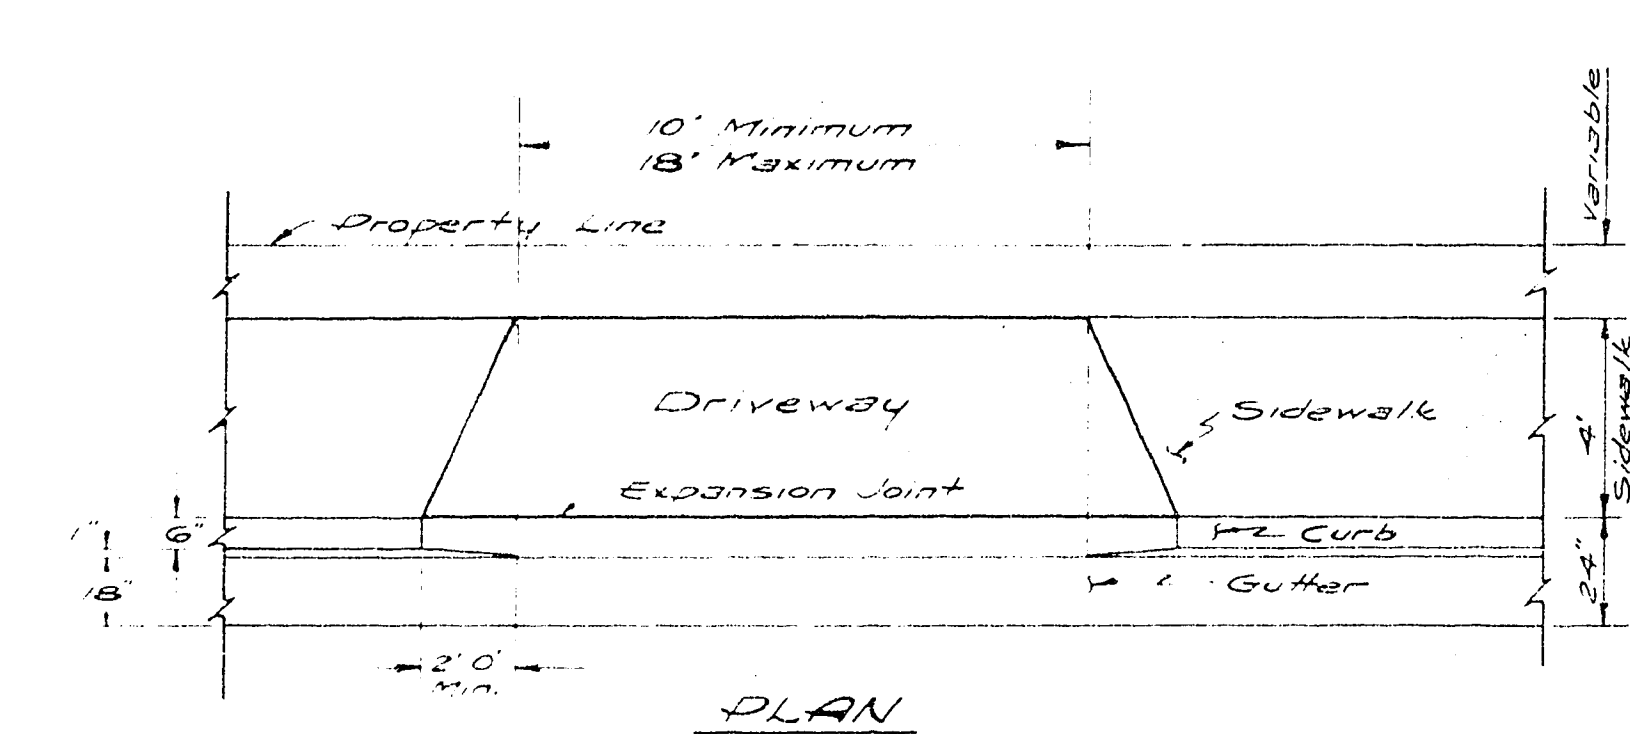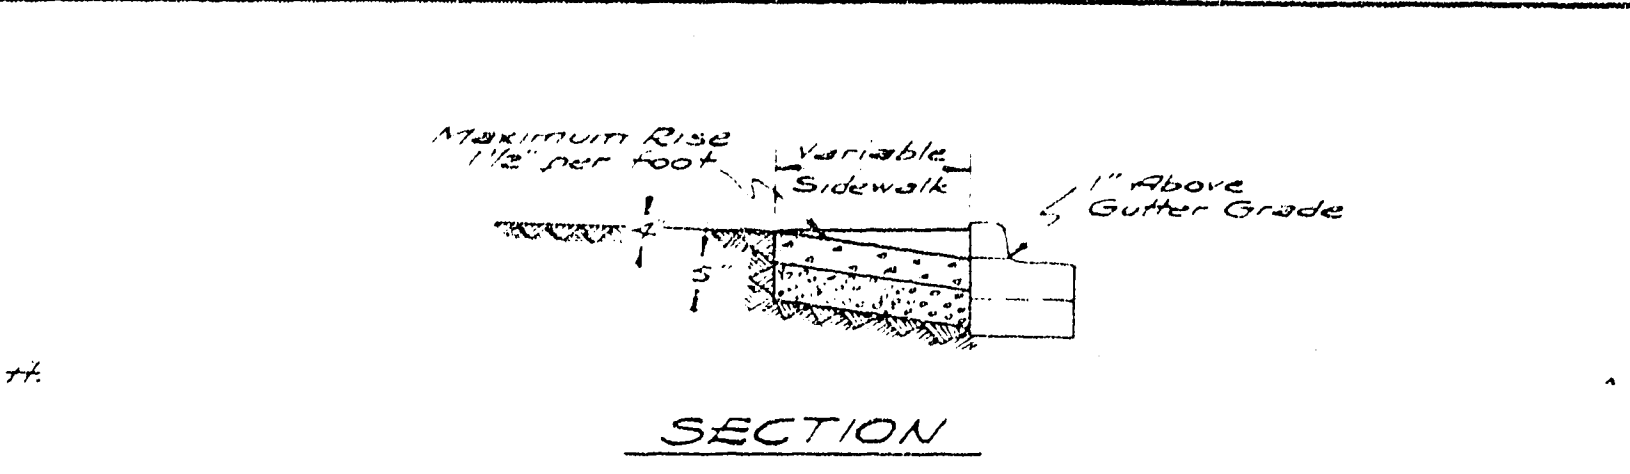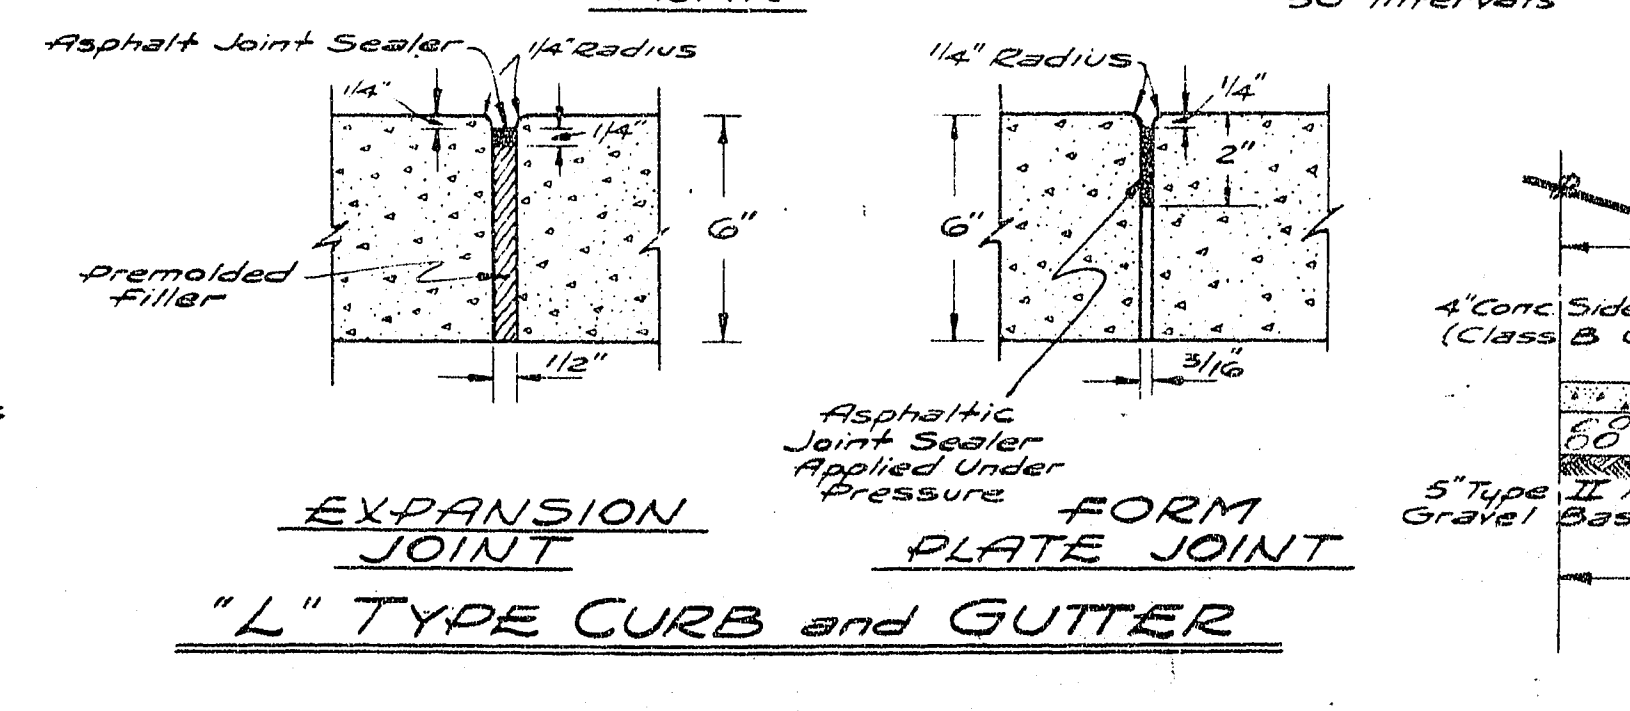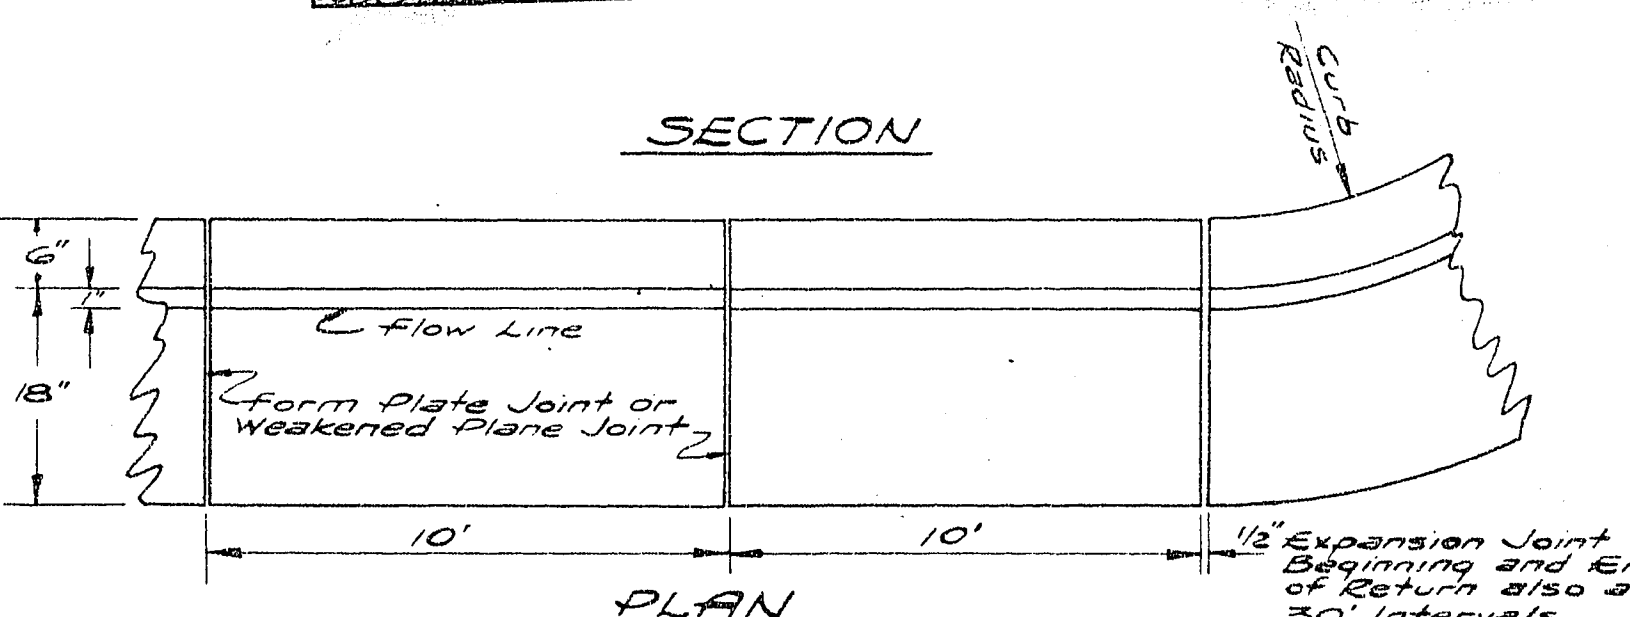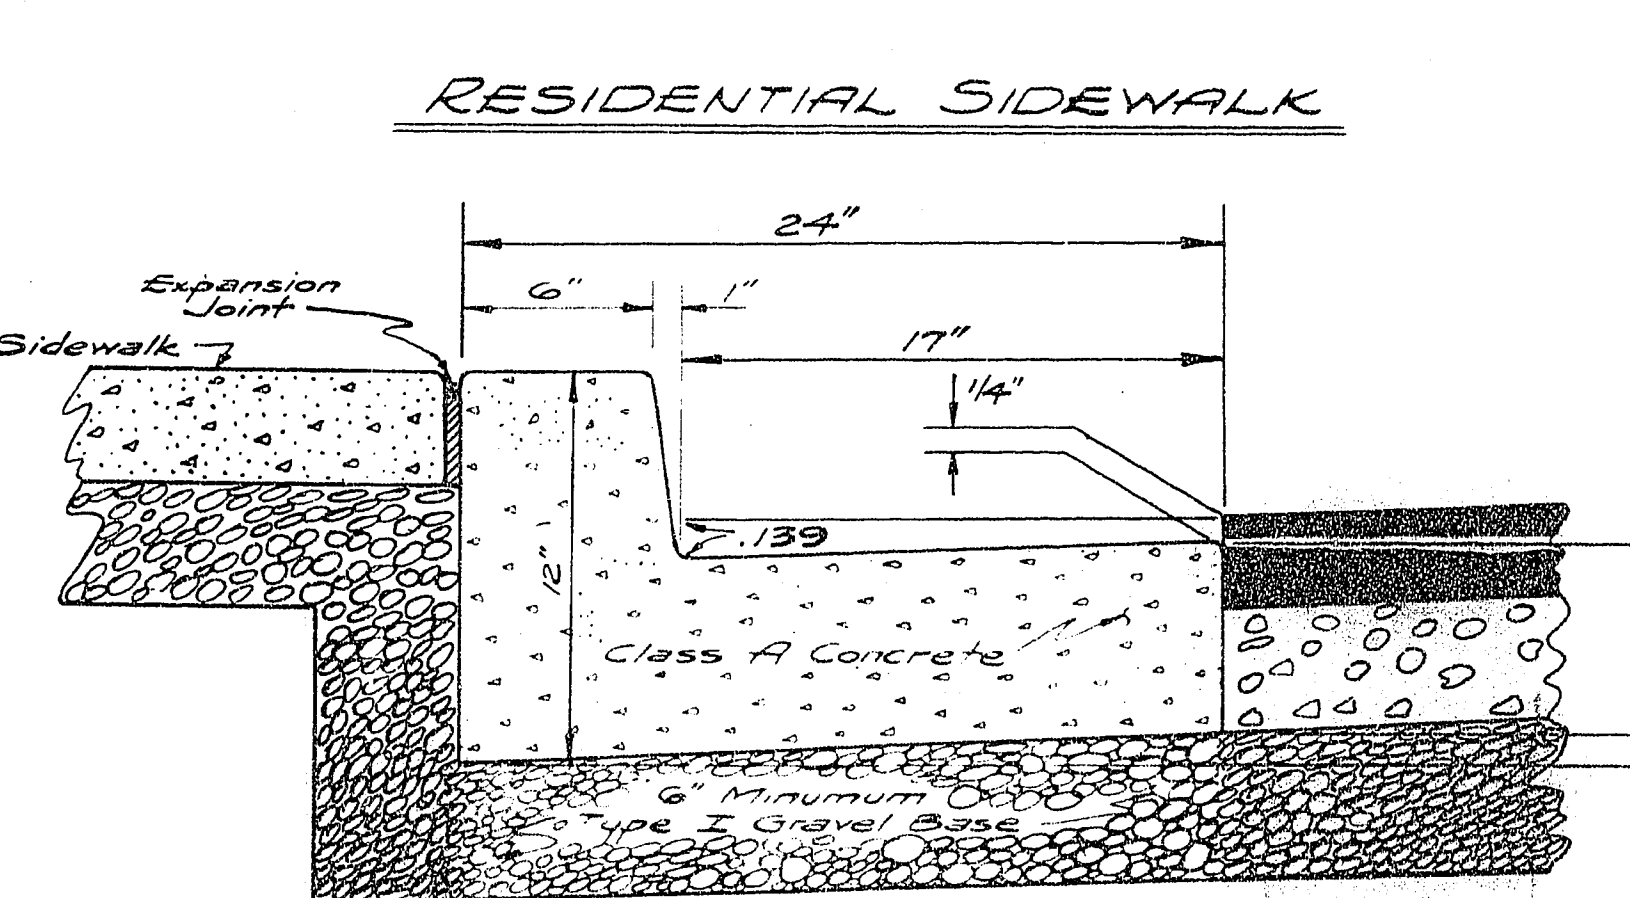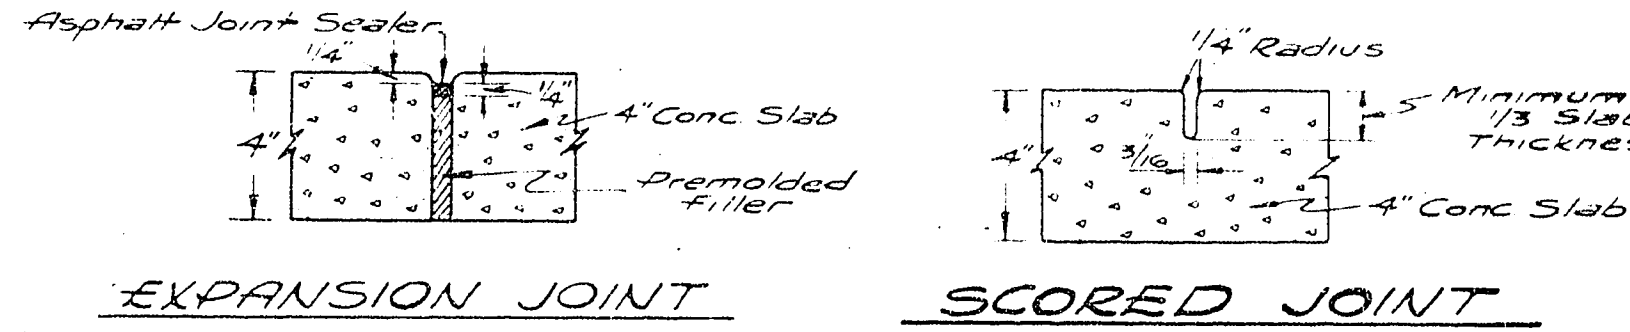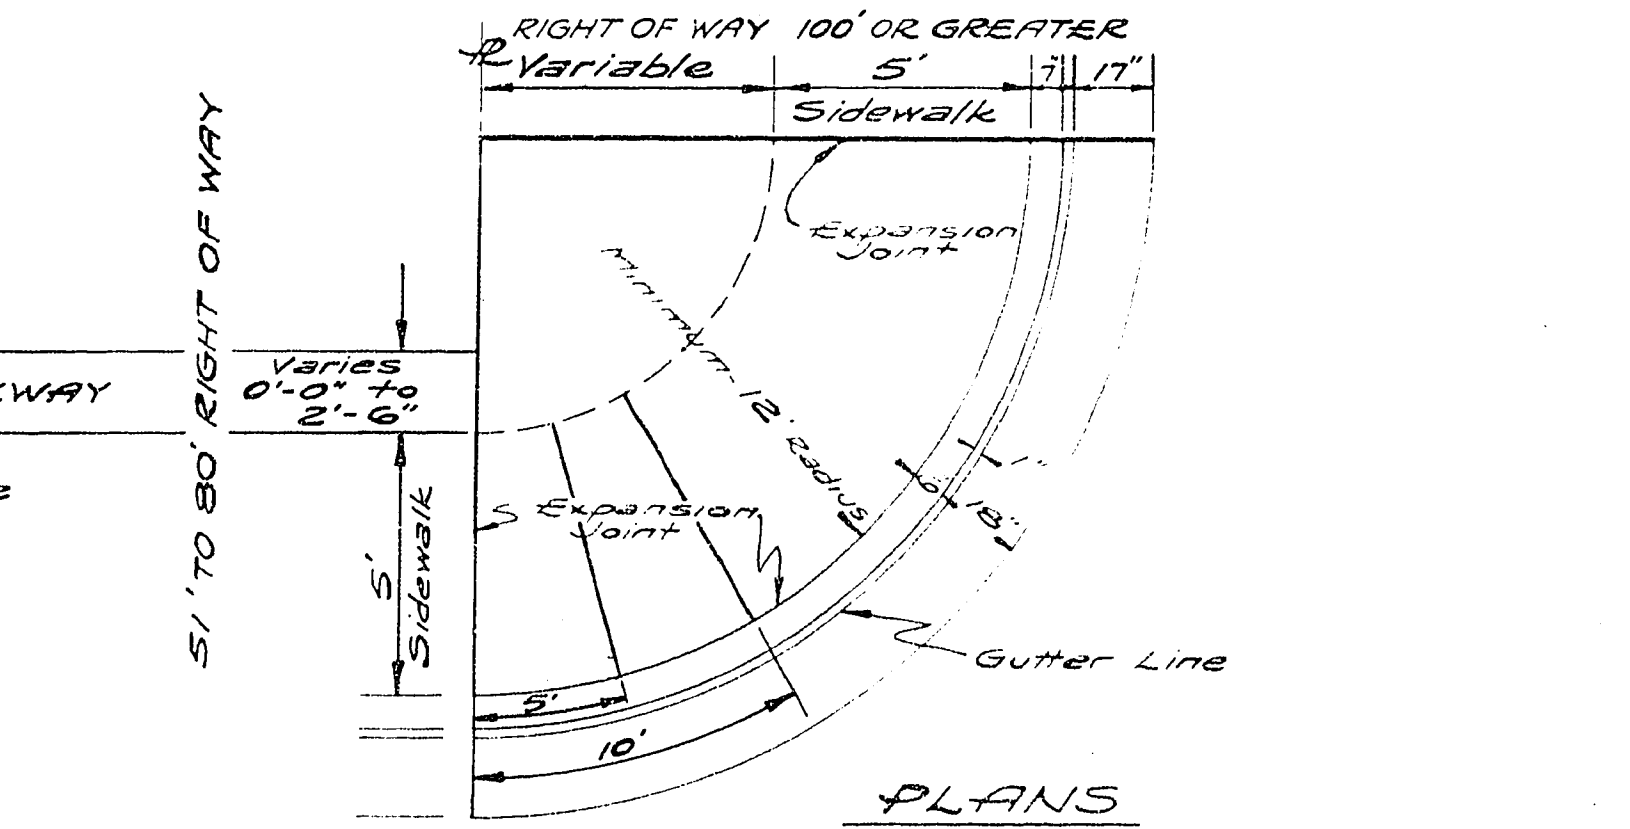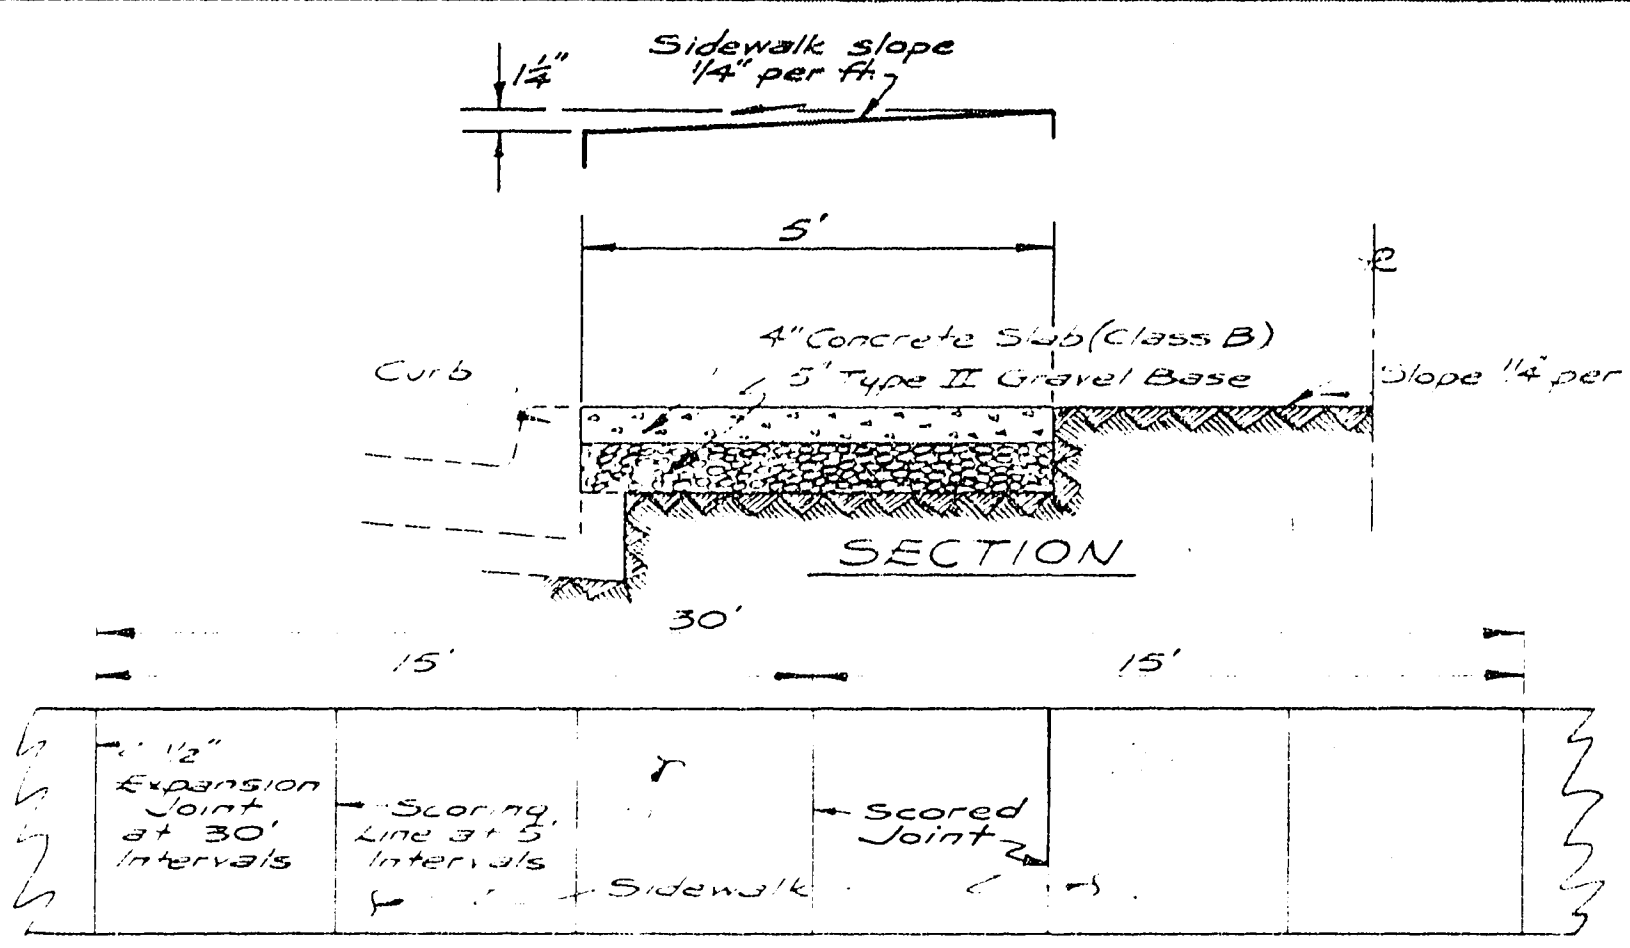

RESIDENTIAL DRIVEWAY

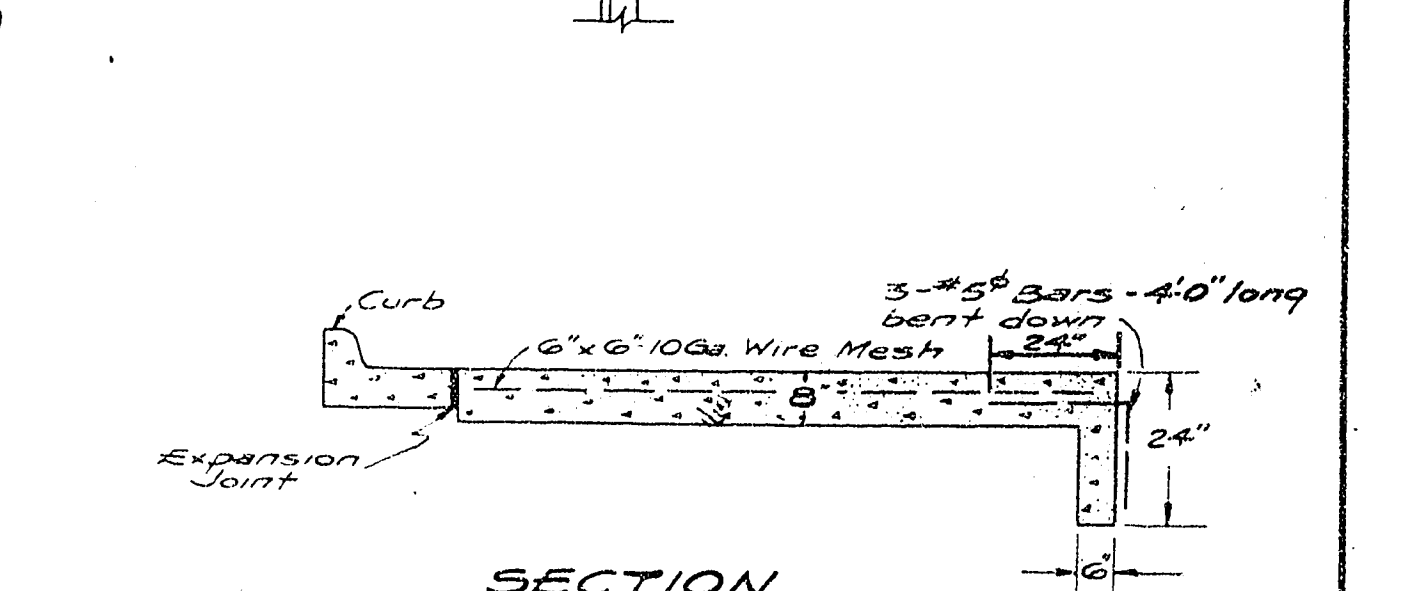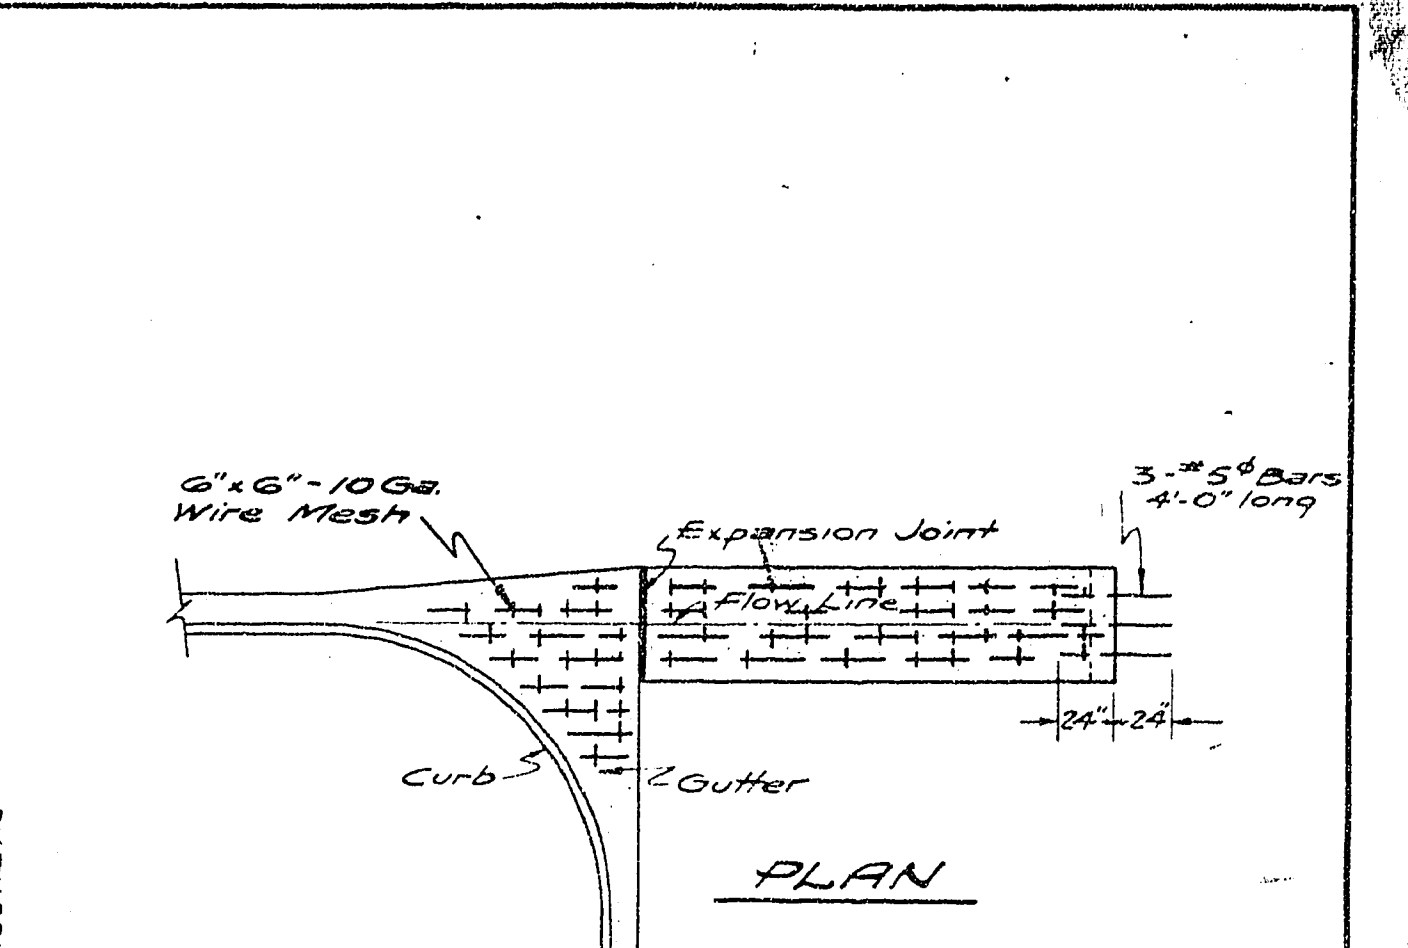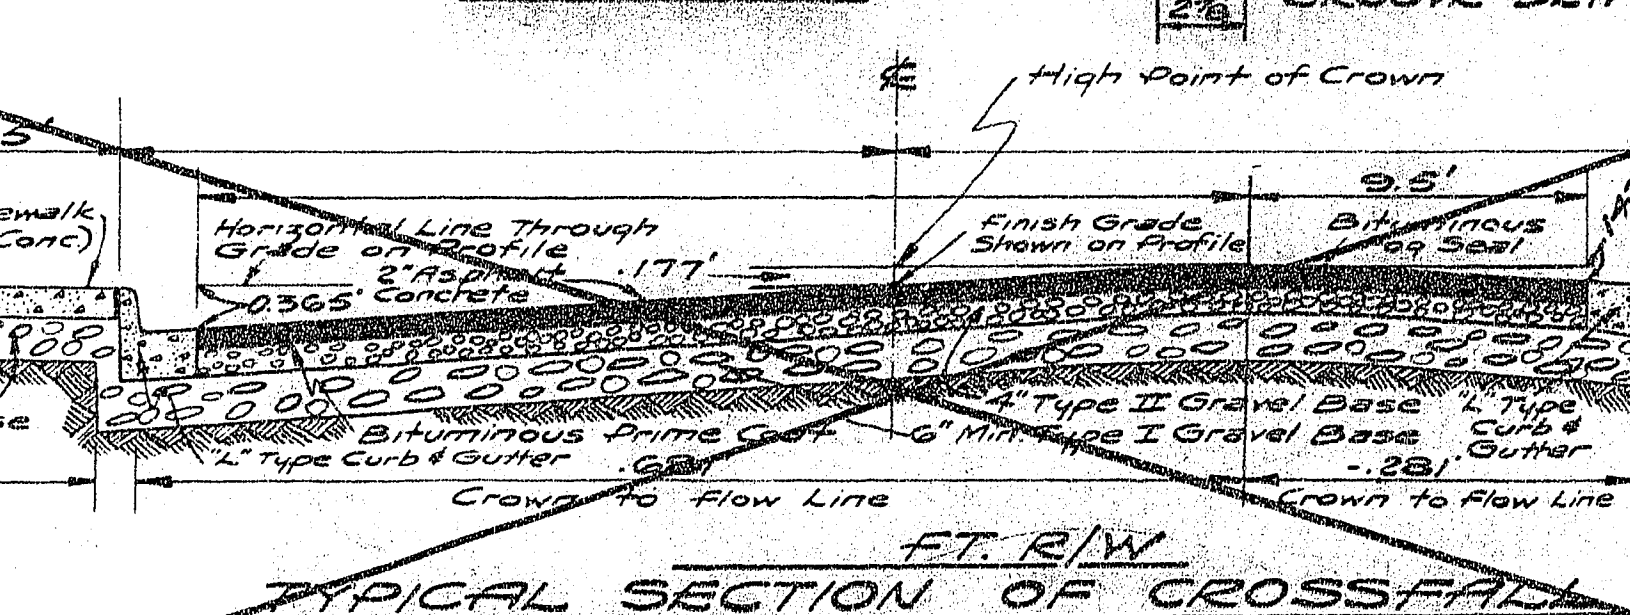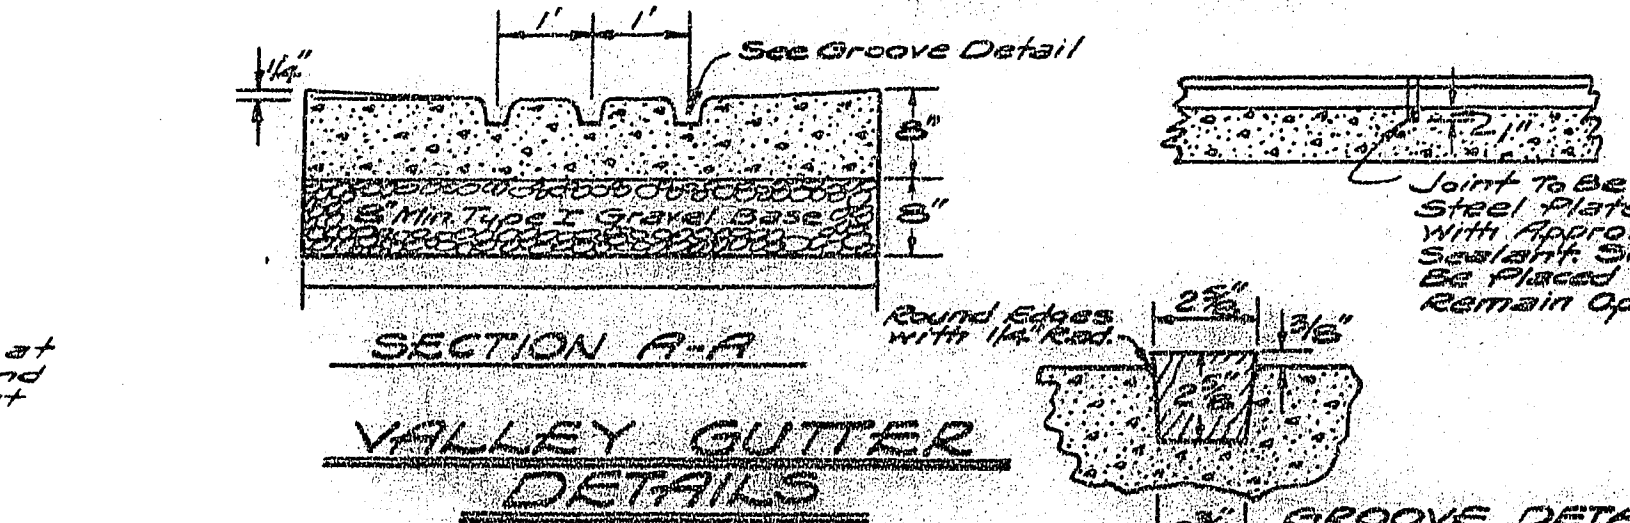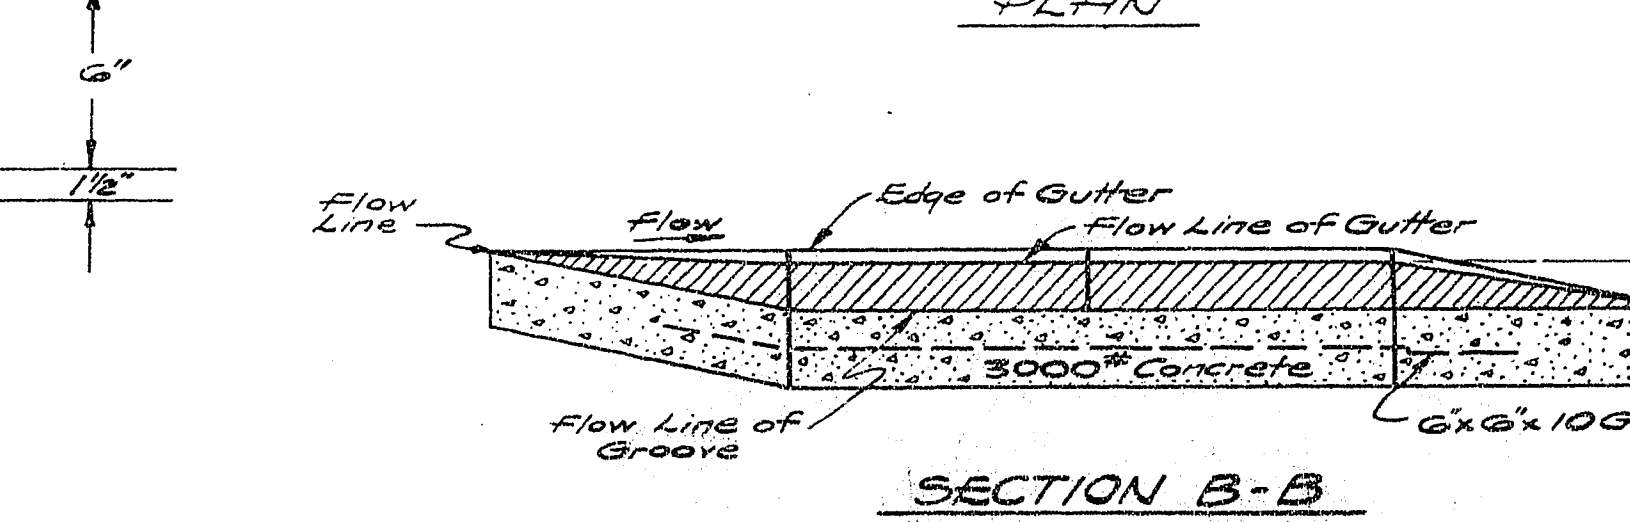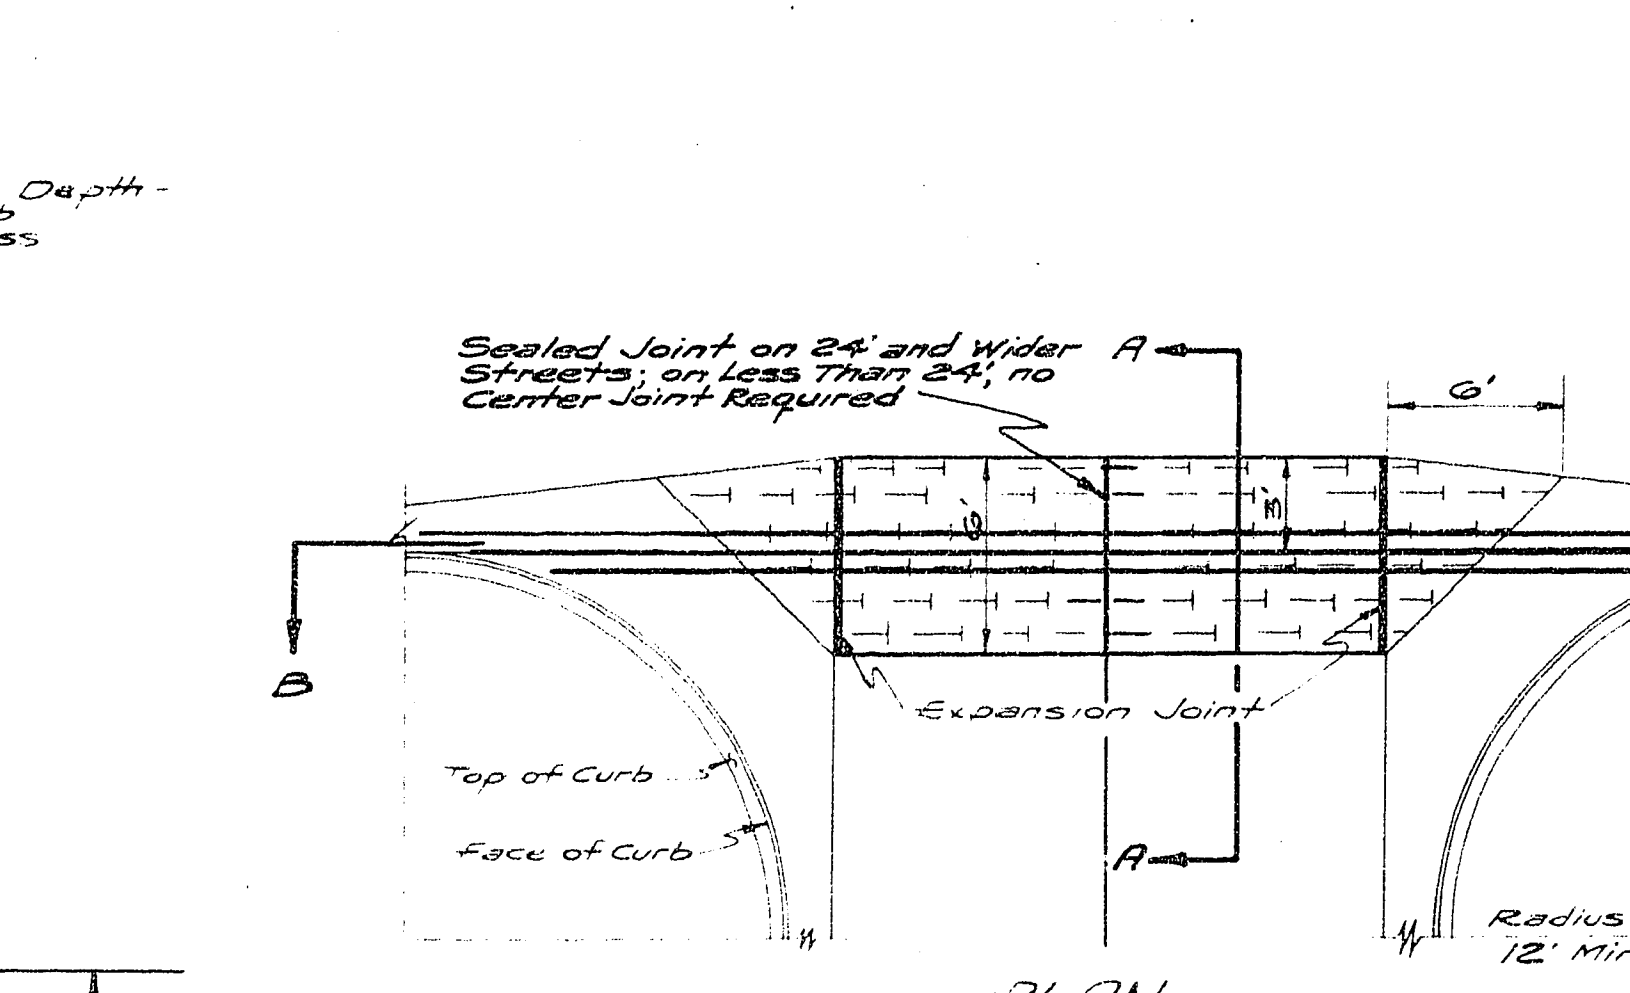

DETAILS OF HALF VALLEY GUTTER

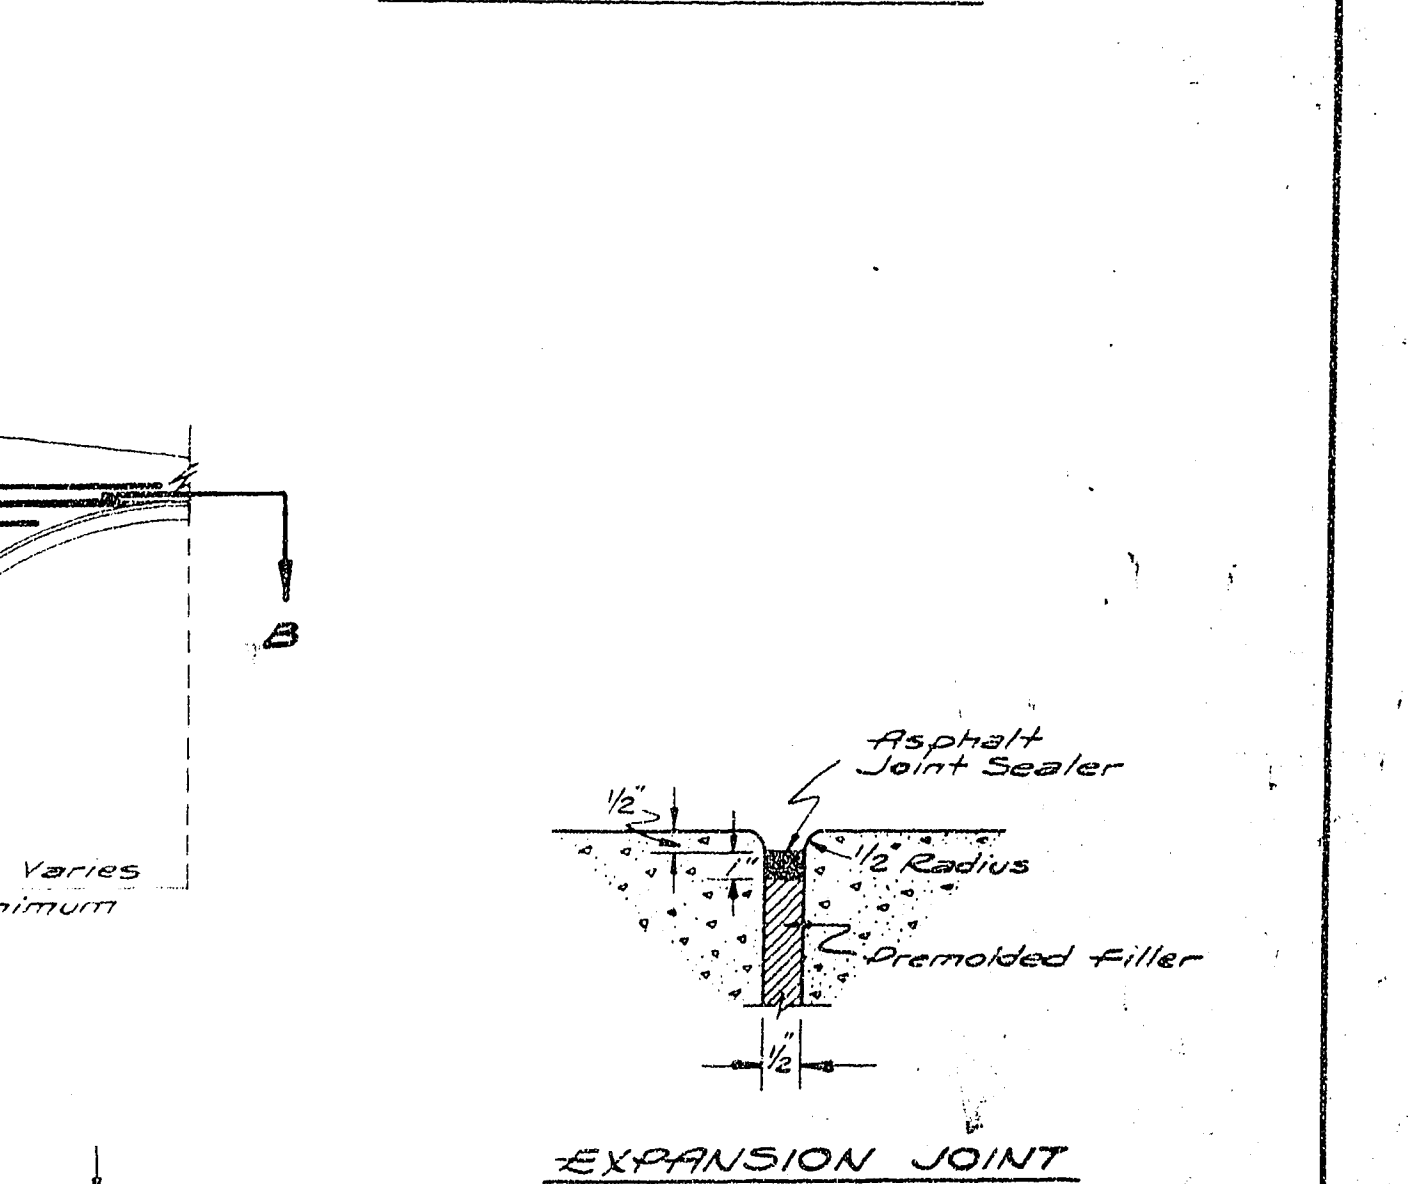

NOTES

All street construction shall be done in accordance with the requirements and specifications of the City of Las Vegas.

This drawing has no scale.

APPROVALS	
City Engineer	3-13-63
Field Engineer	3-13-63
REV. 1-17-63 (6)	
CHARLESTON HEIGHTS TRACT NO 45-A	
STREET DETAILS	
DESIGNED	WESTERN ENGINEERS, INC.
DRAWN	LAS VEGAS NEVADA
CHECKED	APPROVED DATE 7-12-63
SHEET 3	OF 3

