
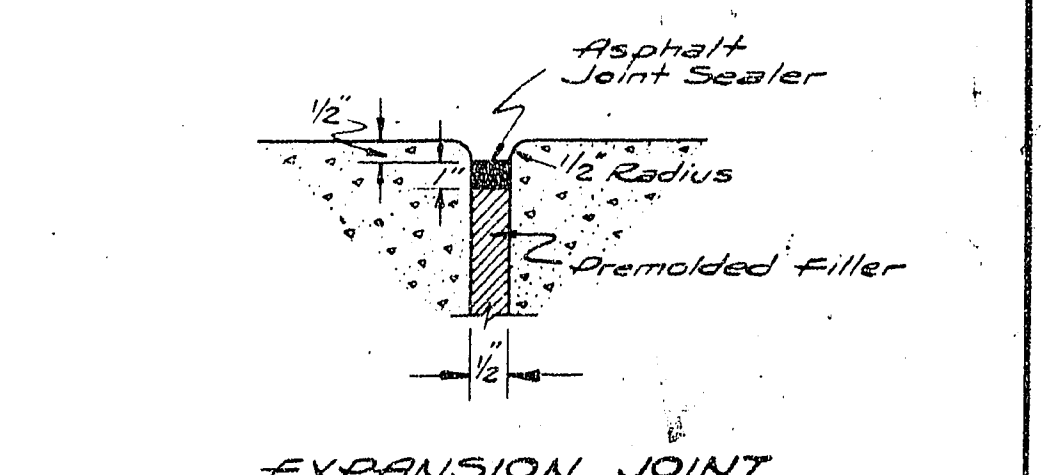
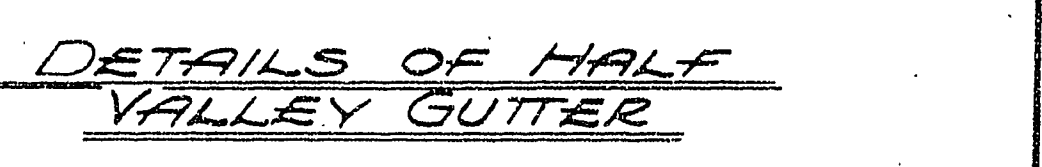
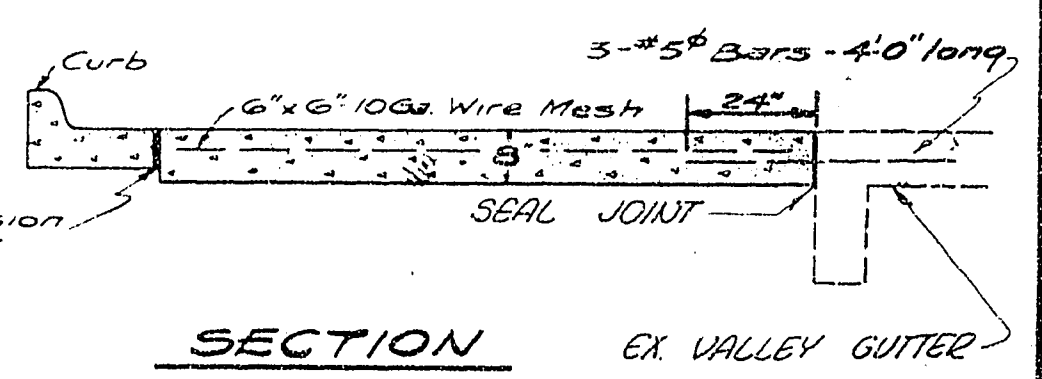
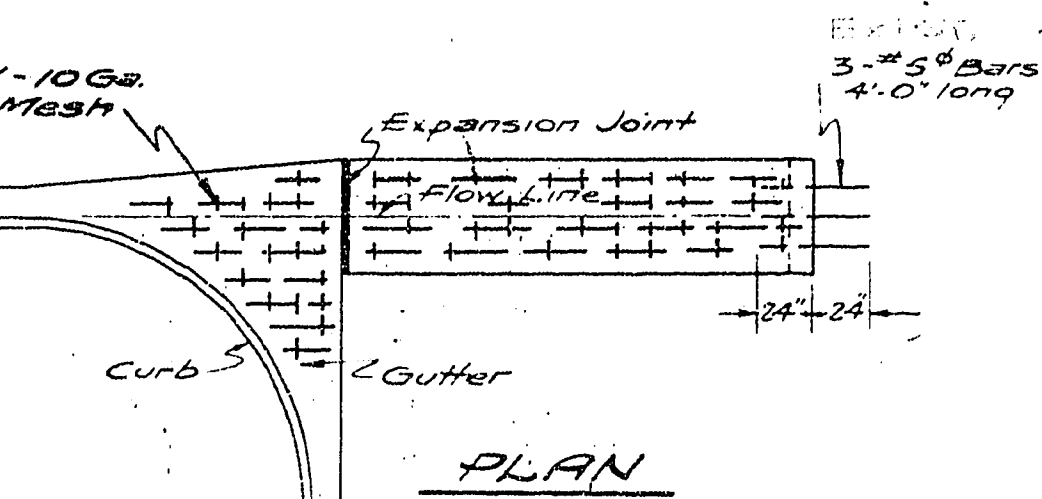
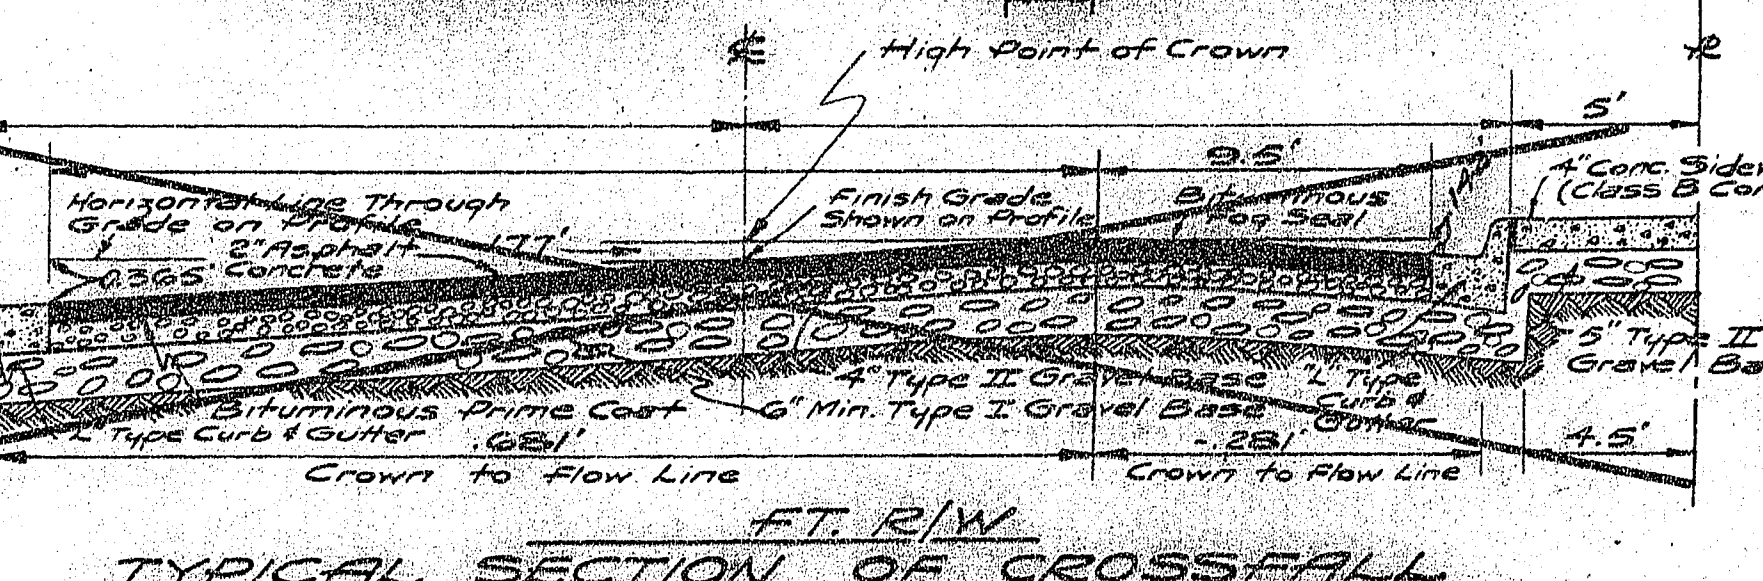
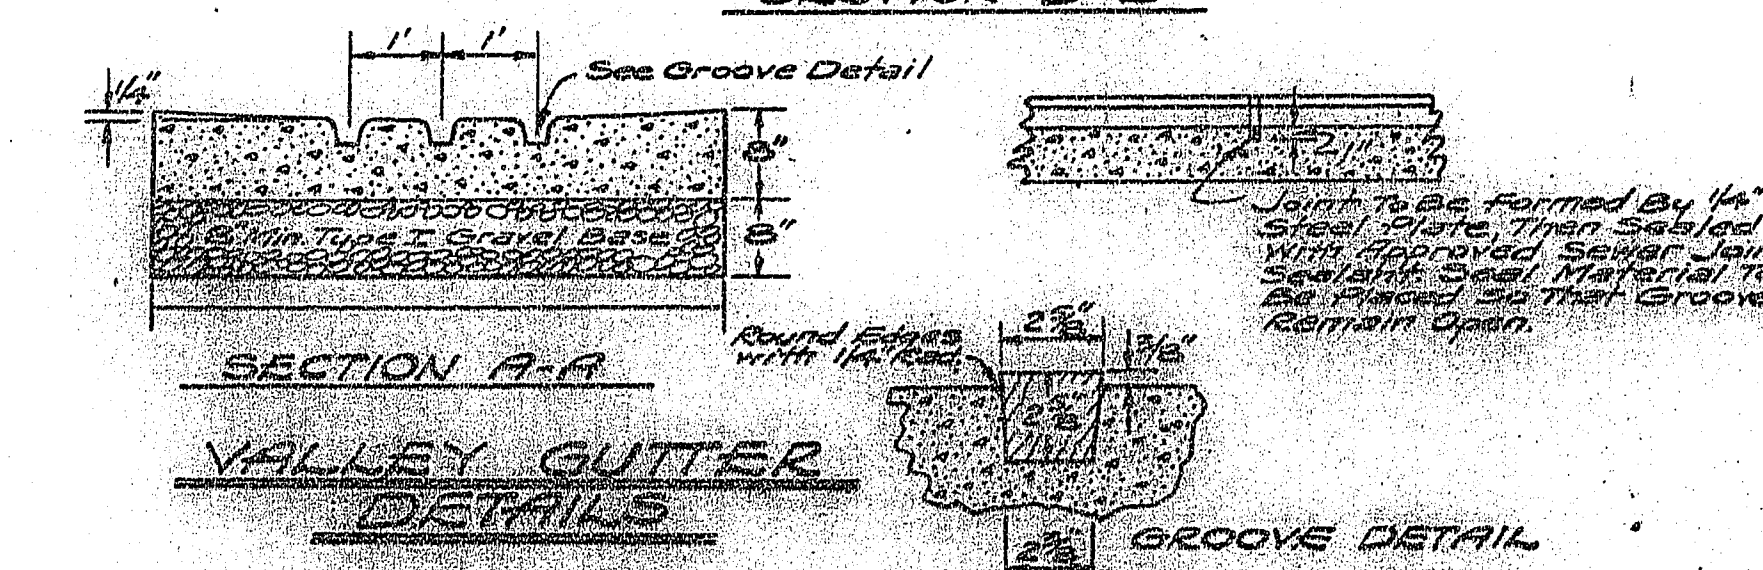
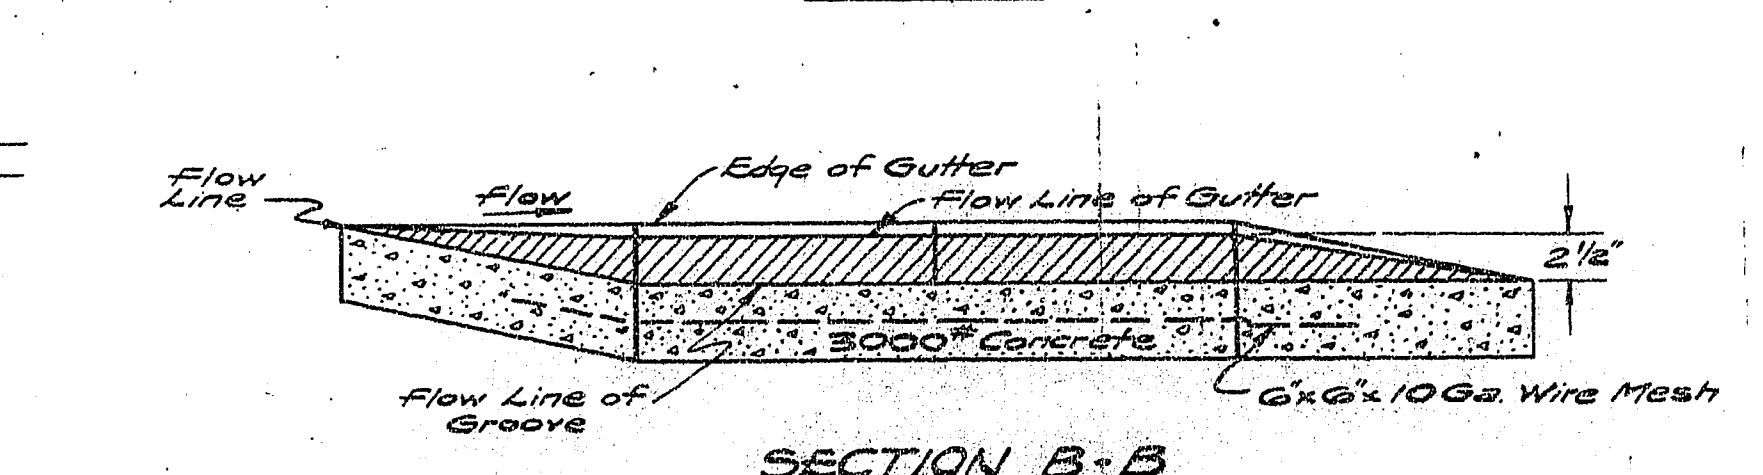
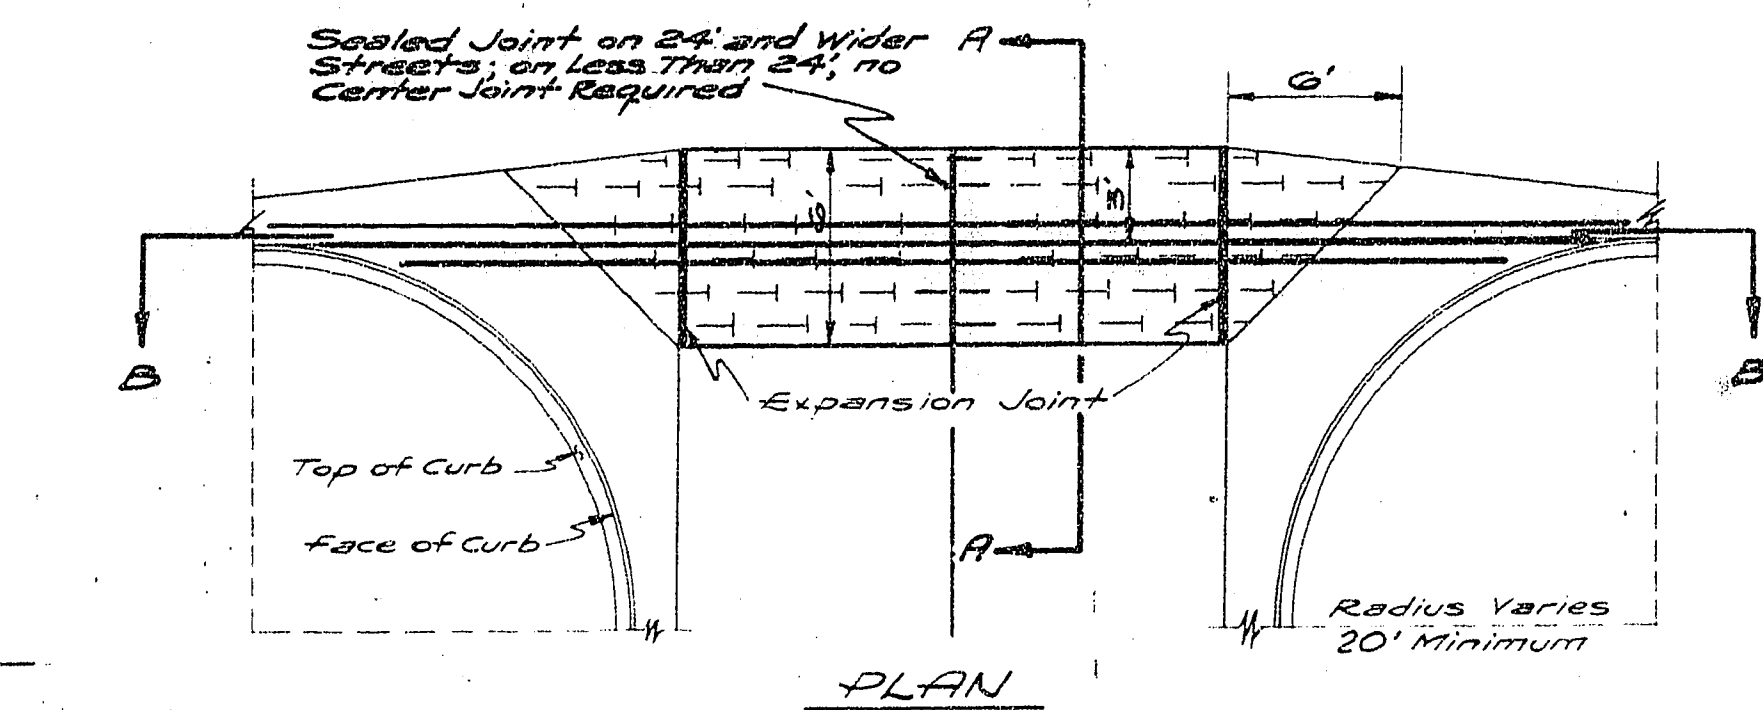
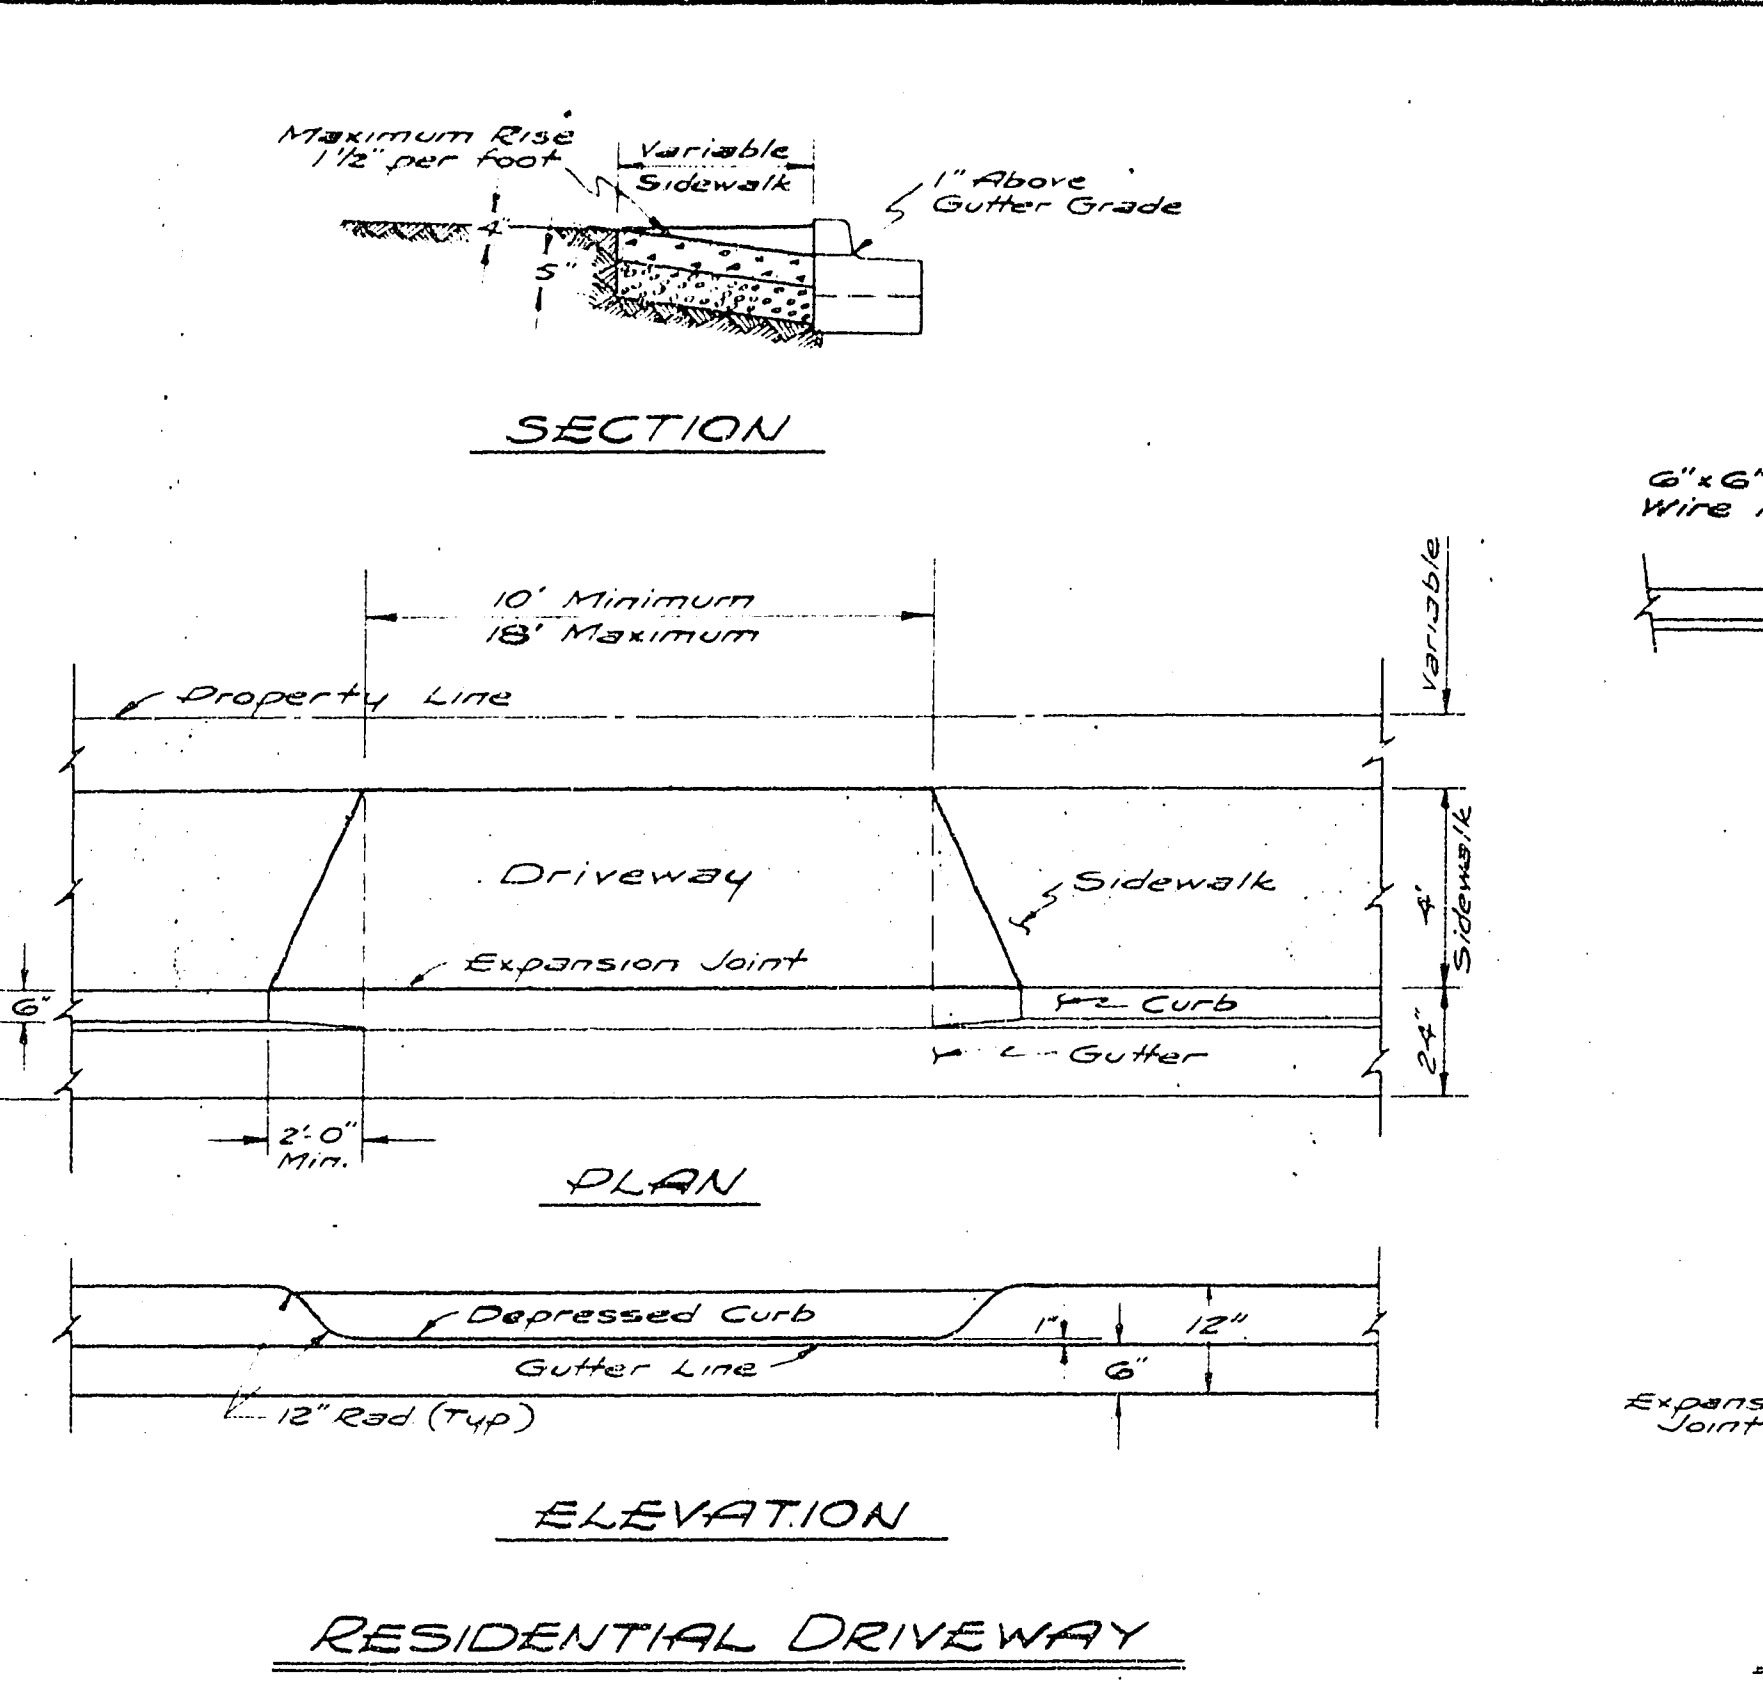
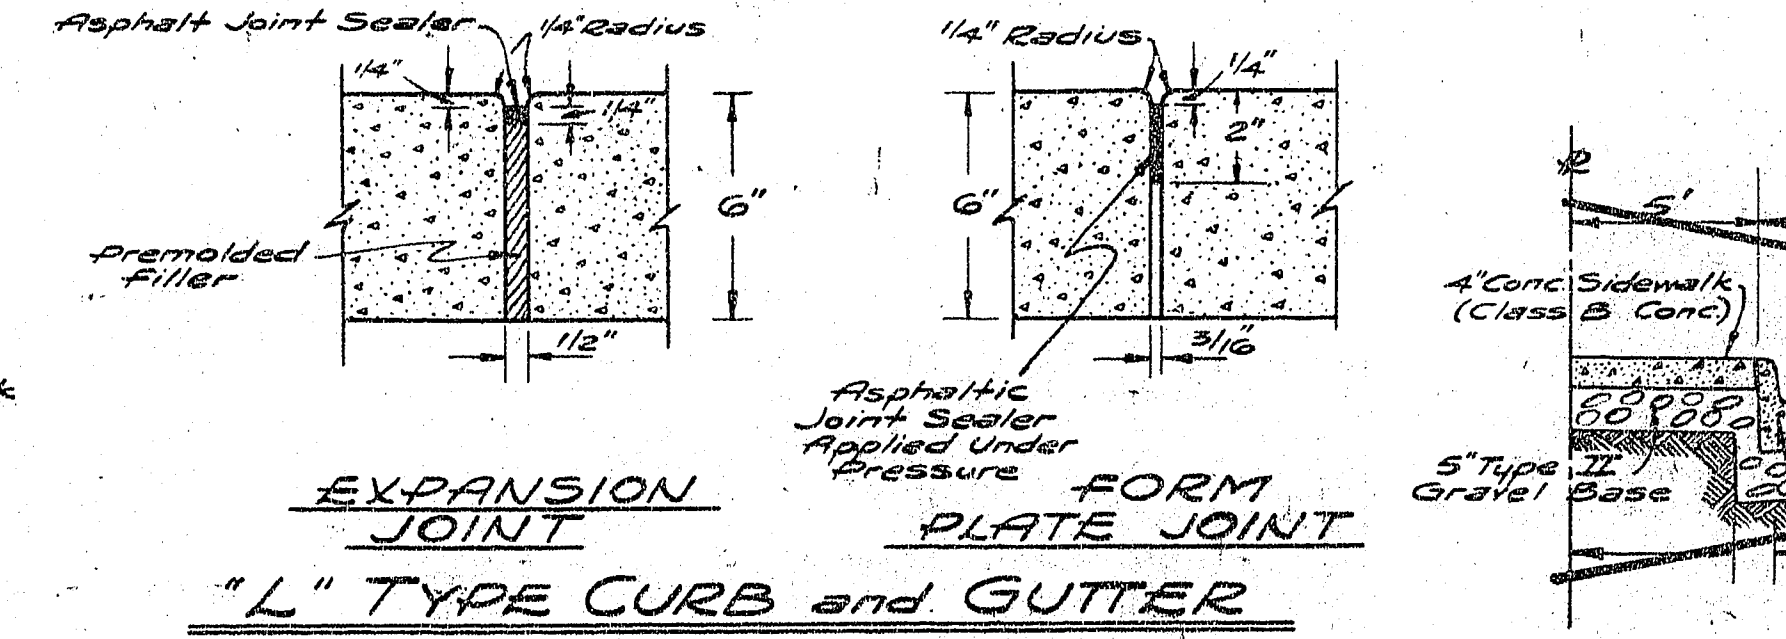
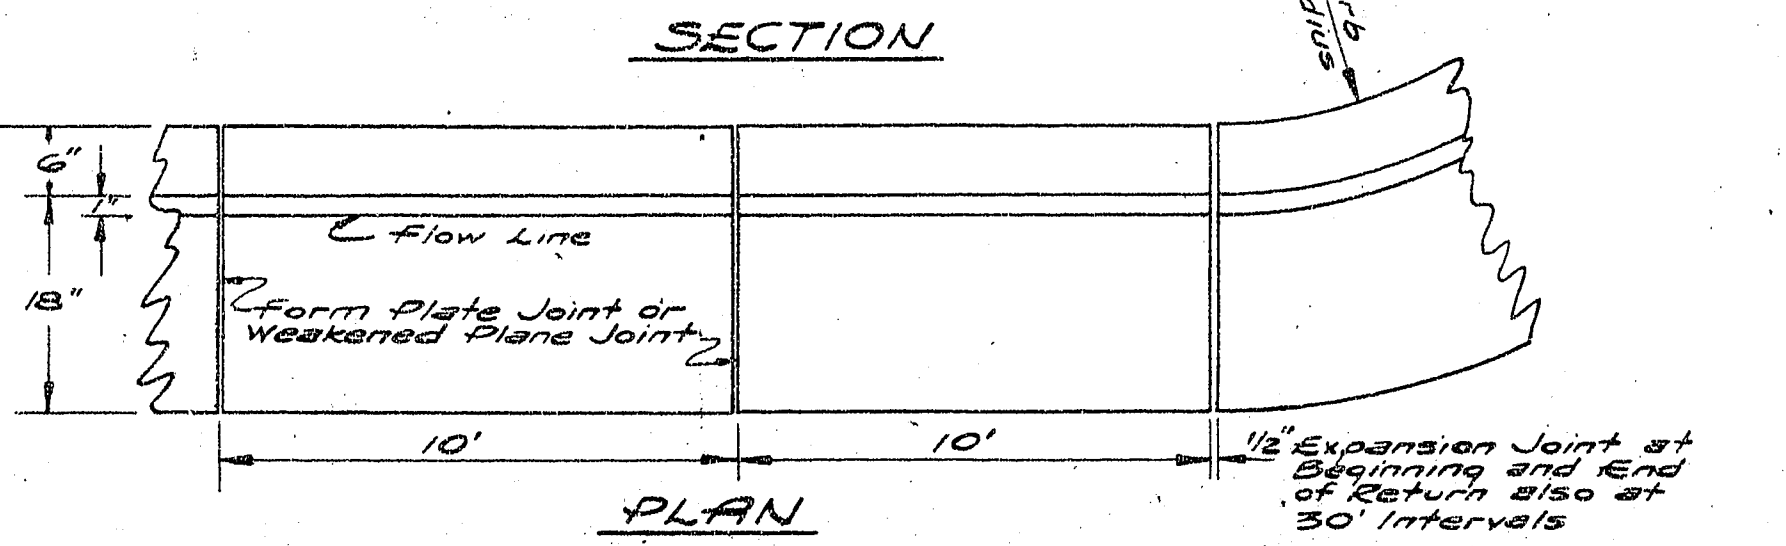
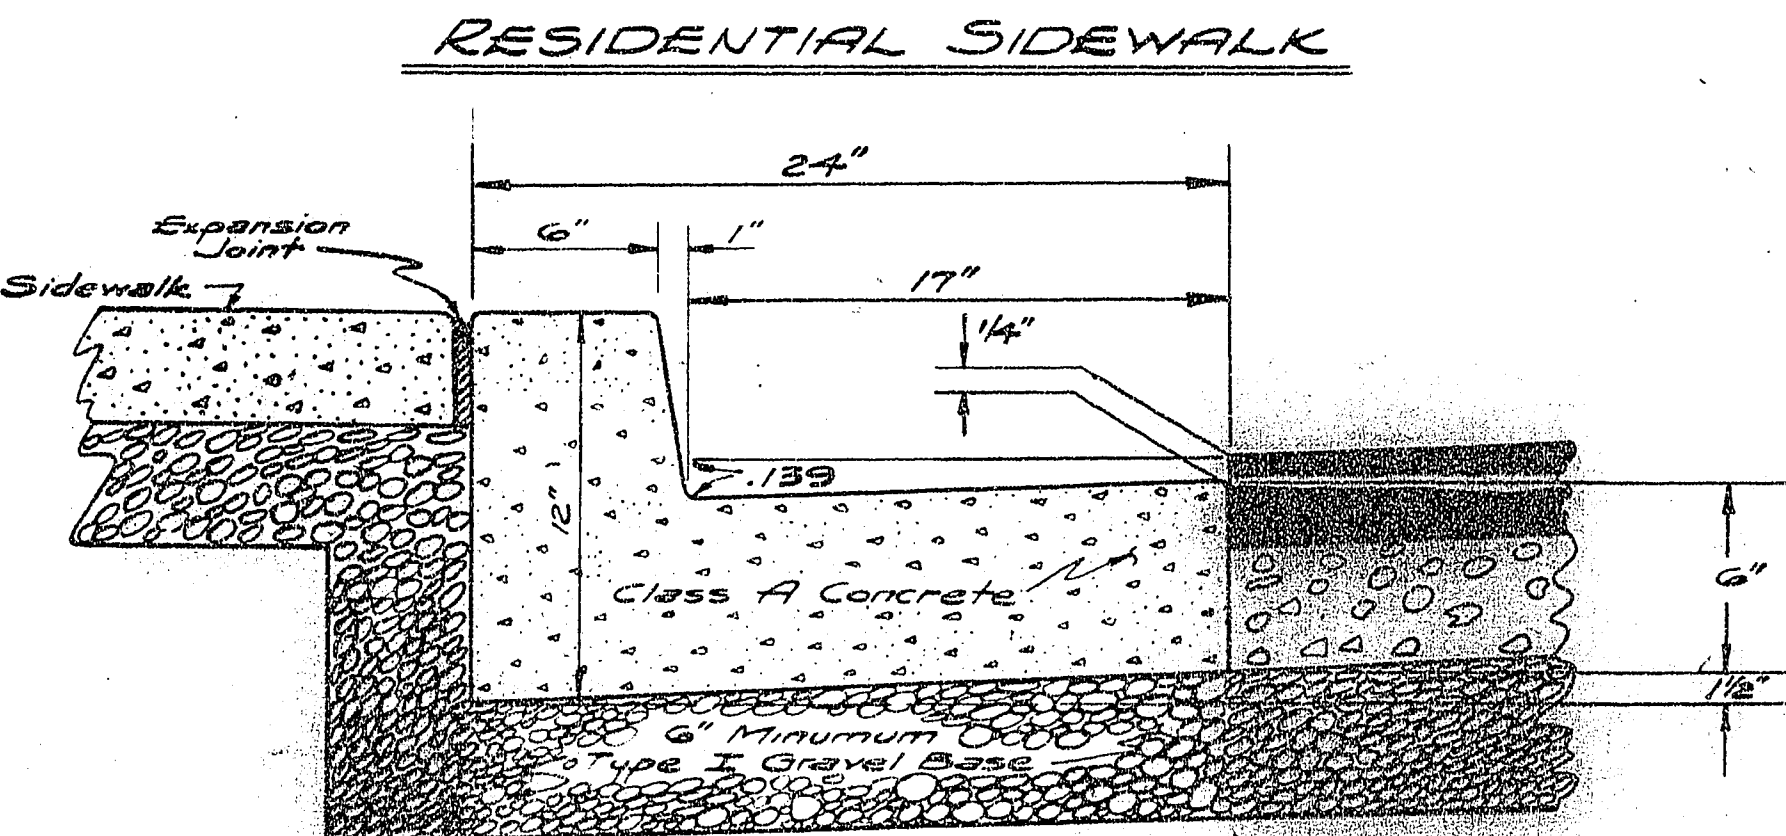
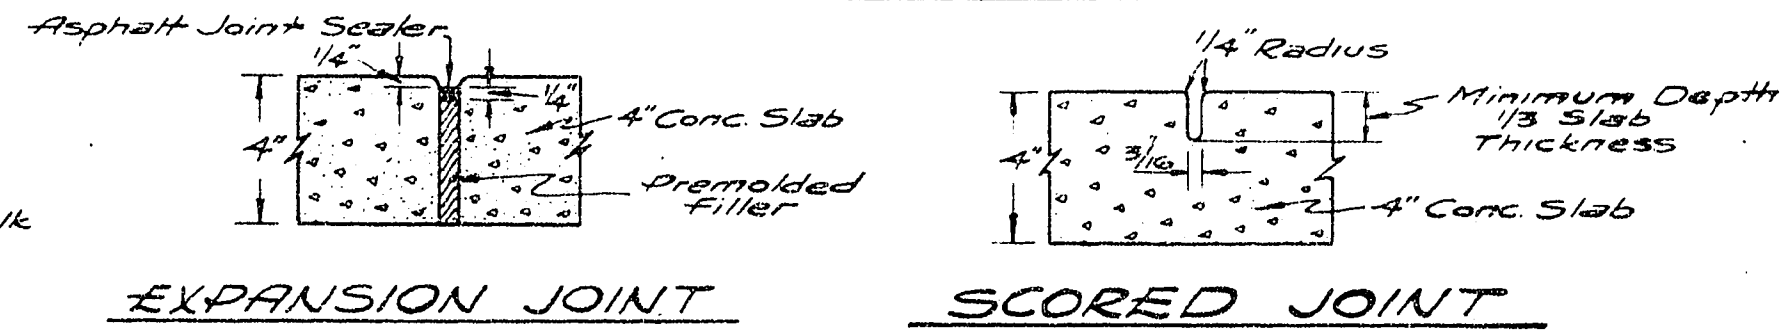
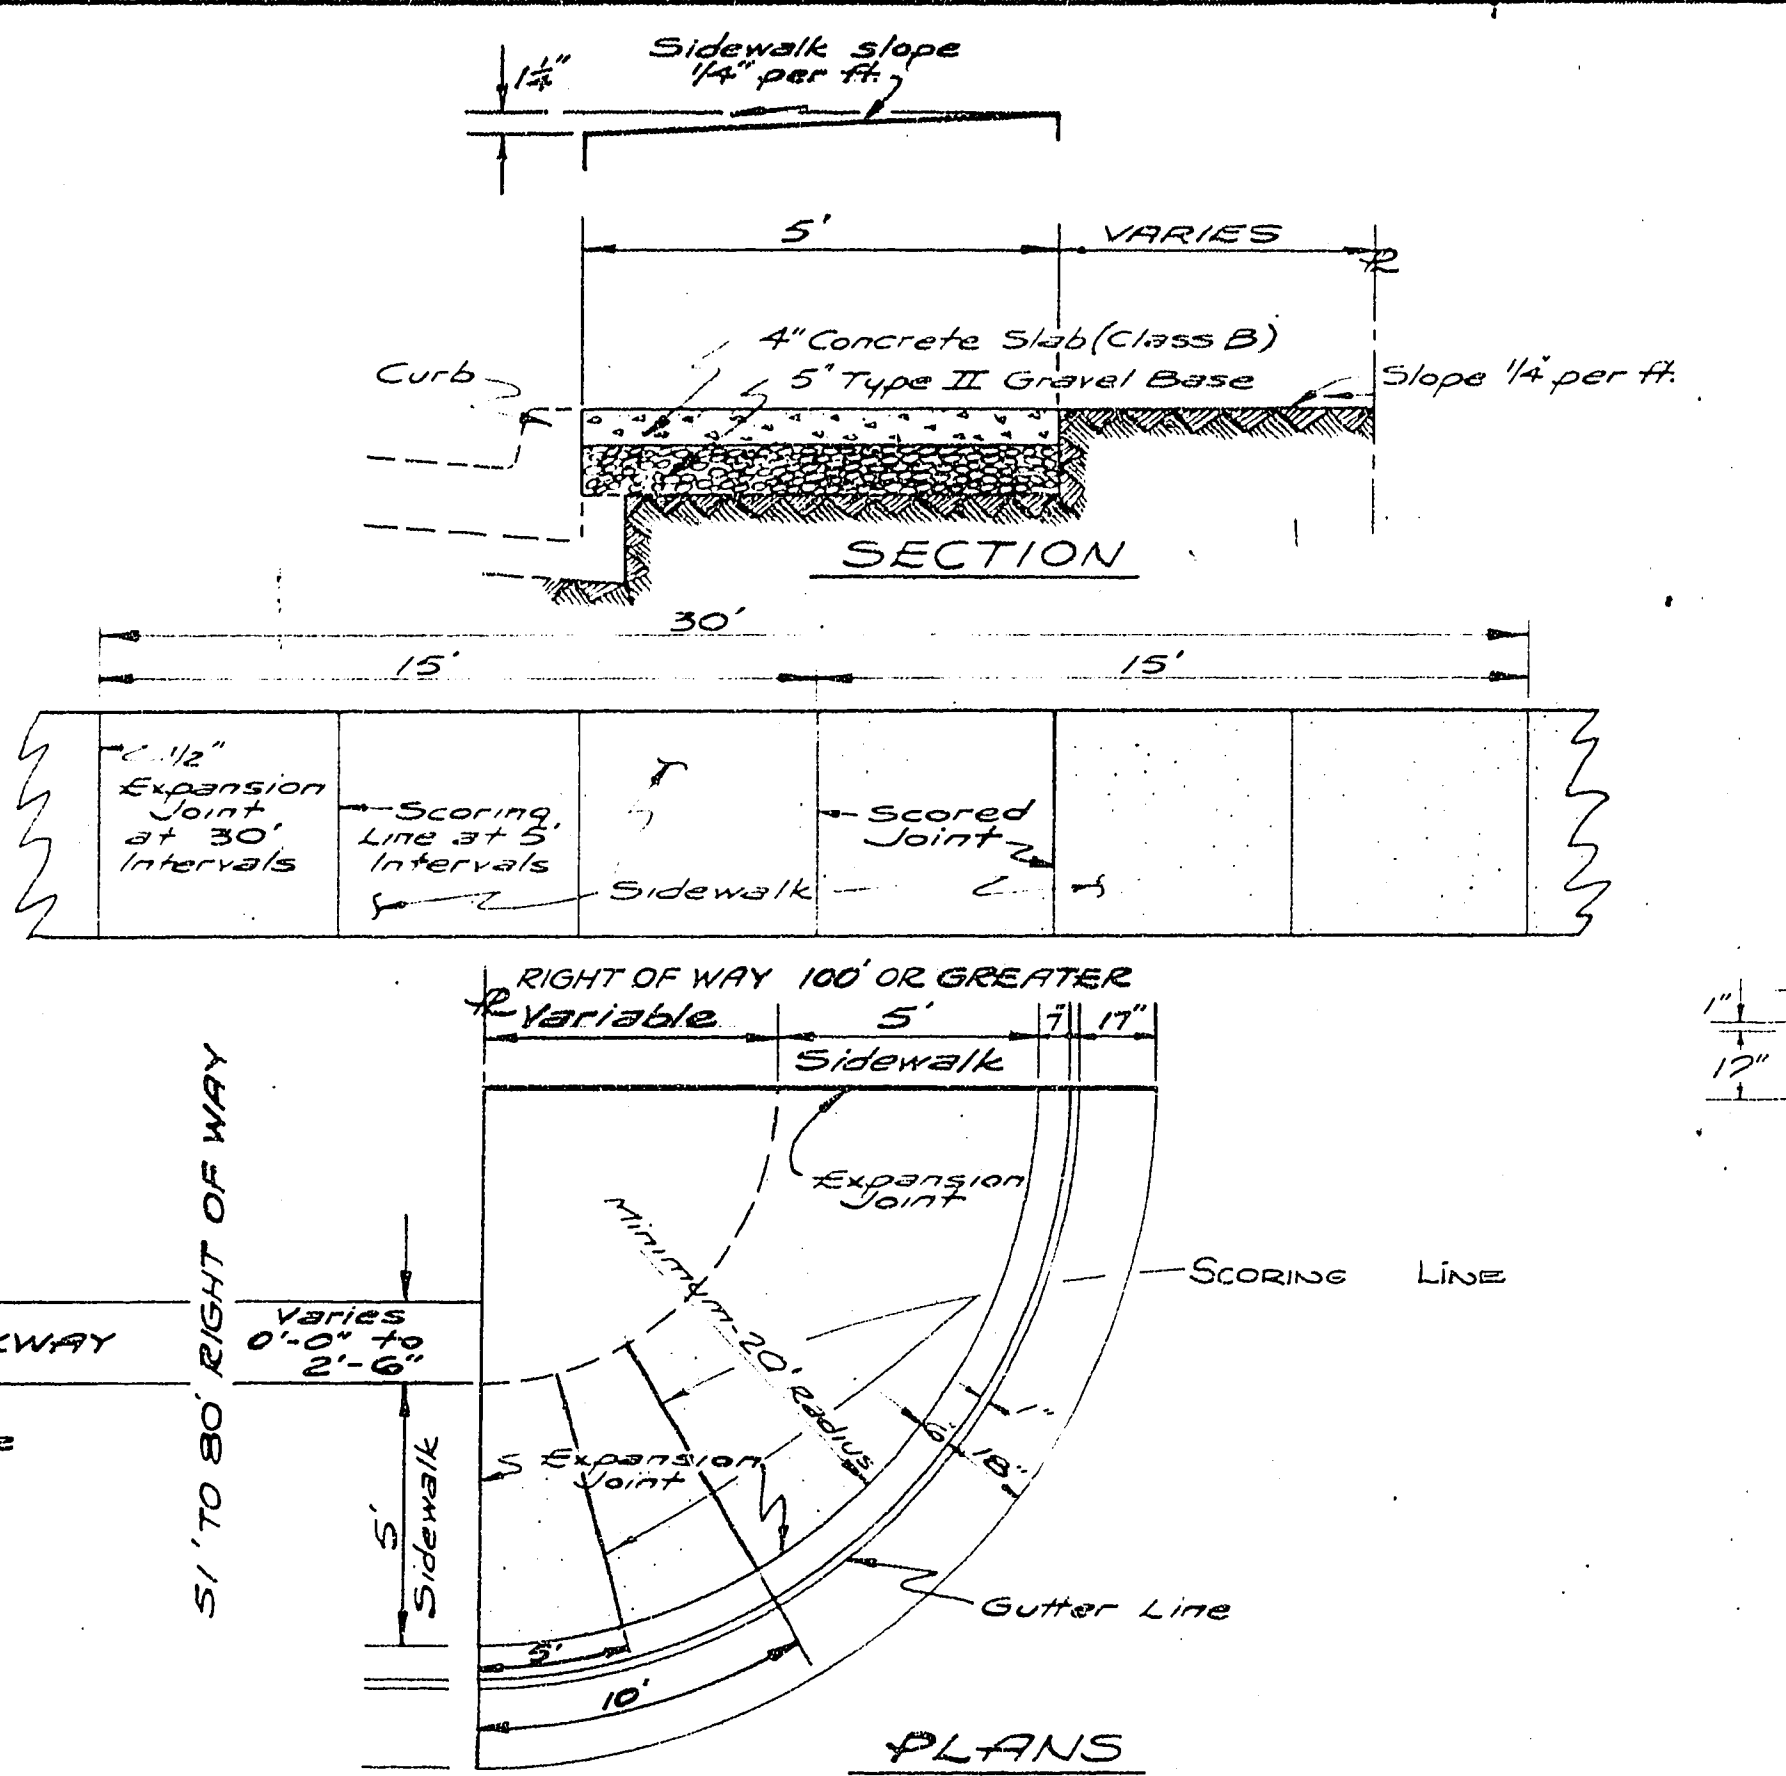
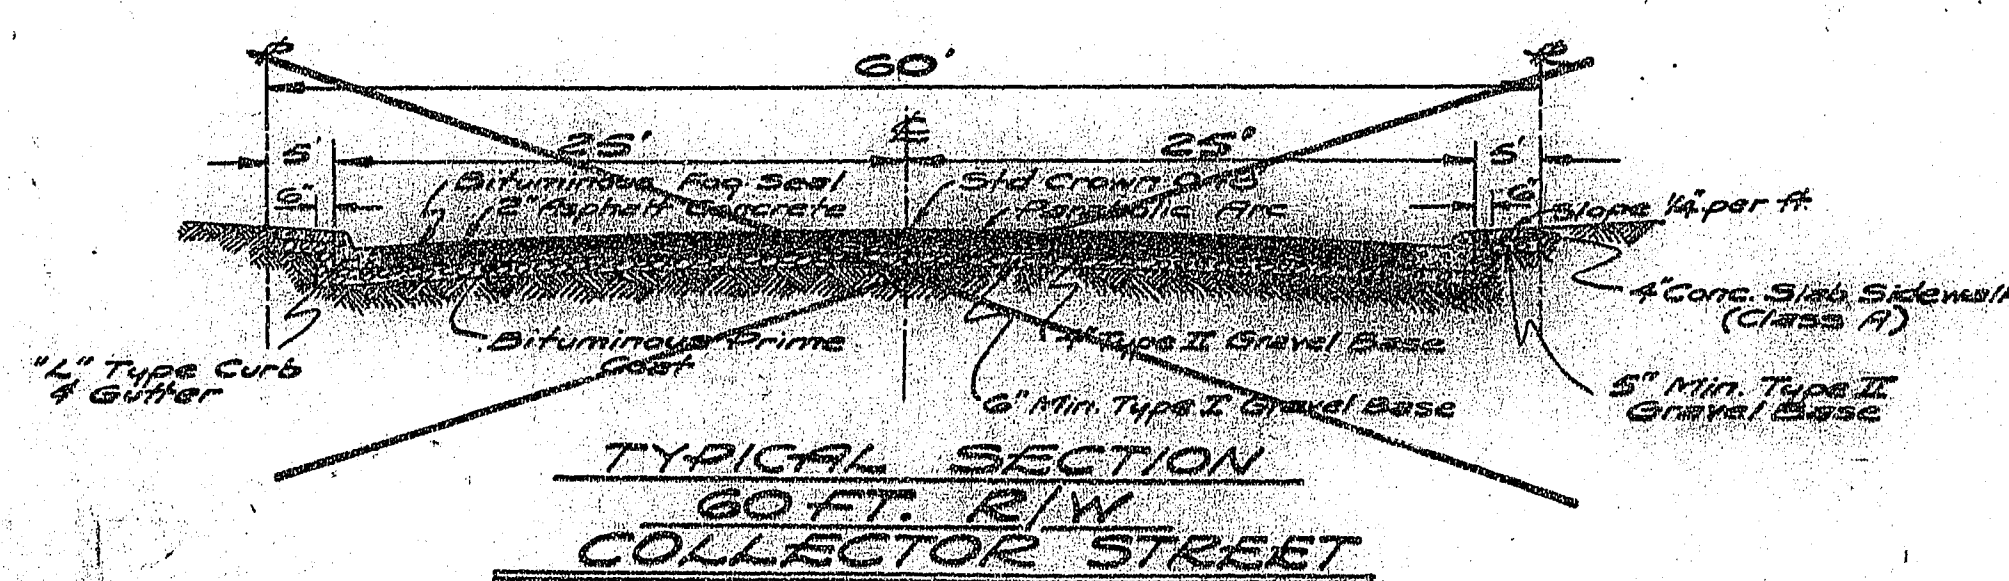
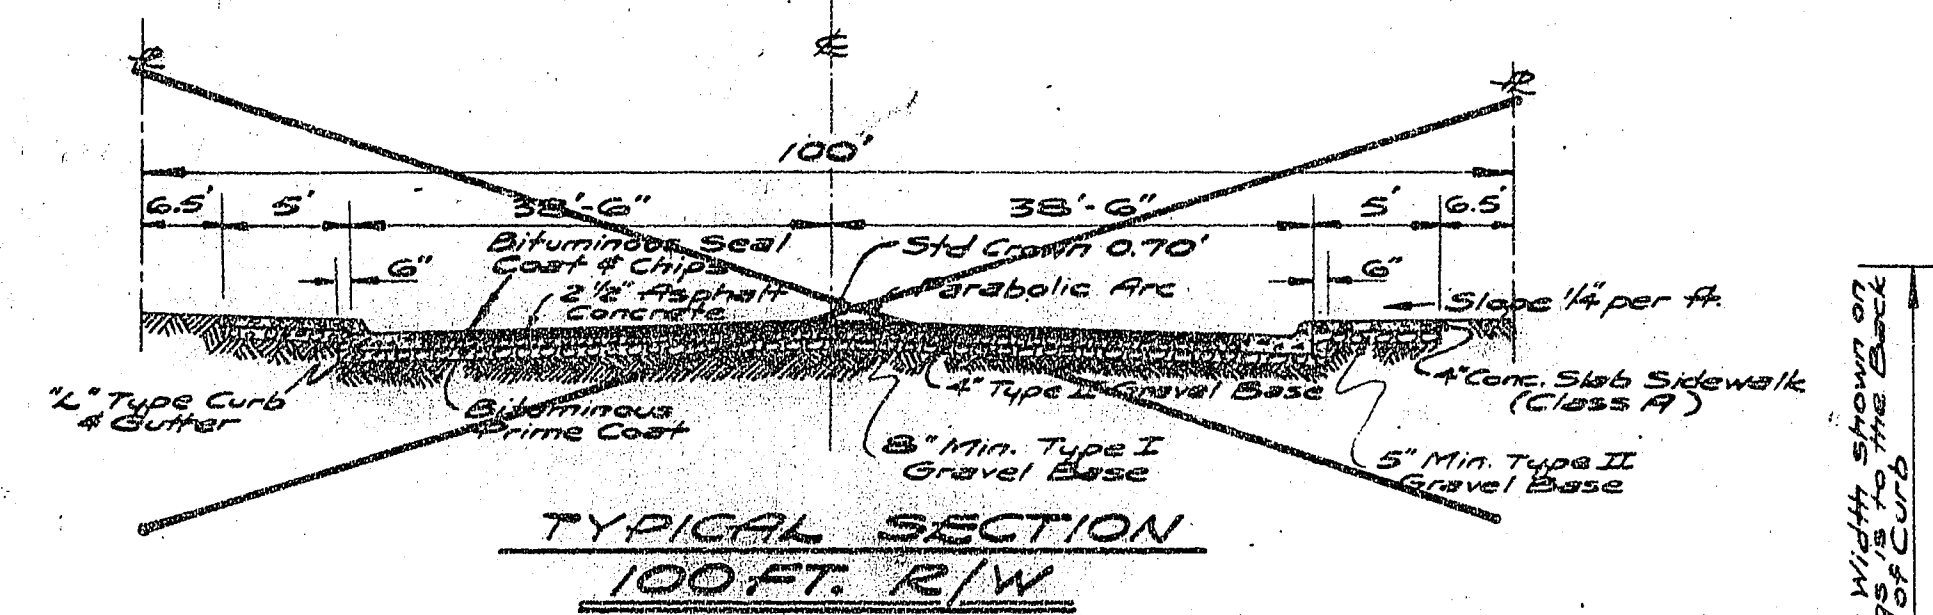
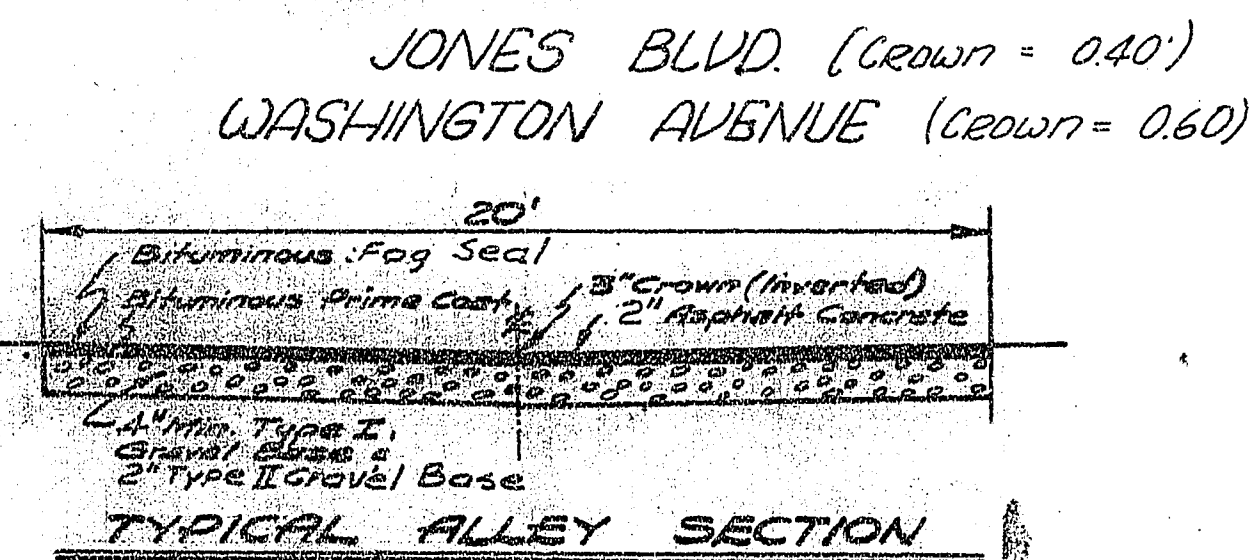
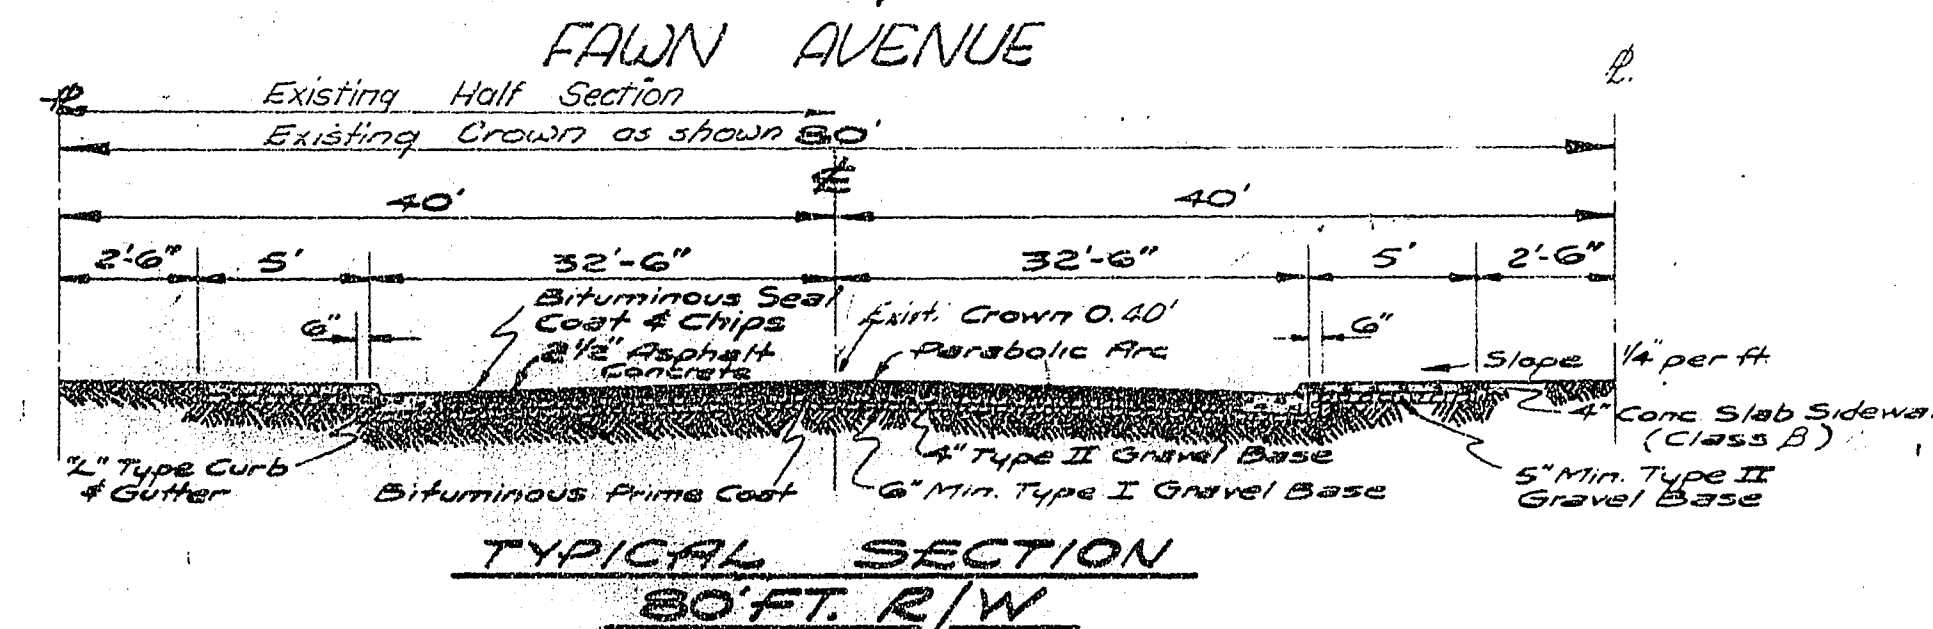
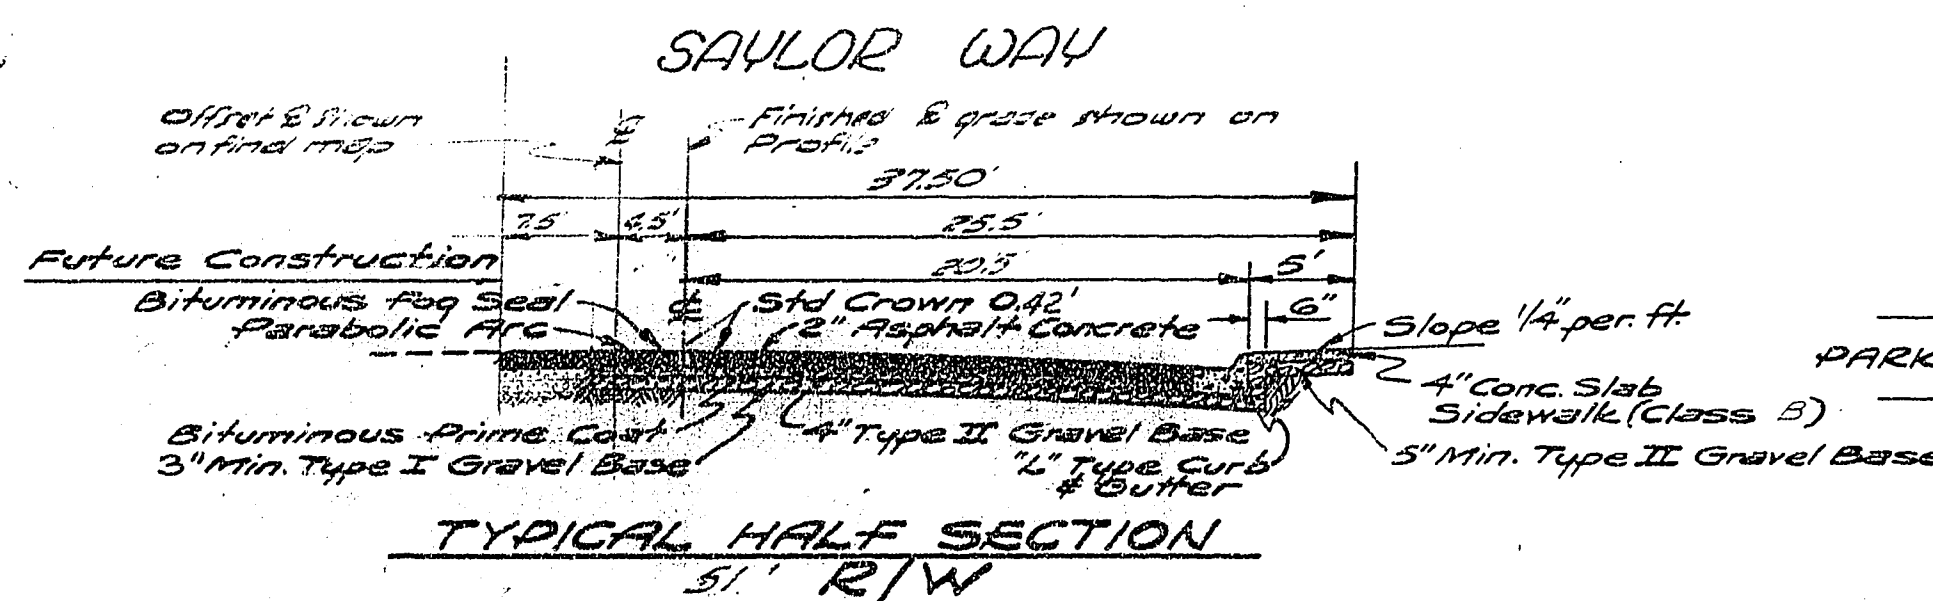


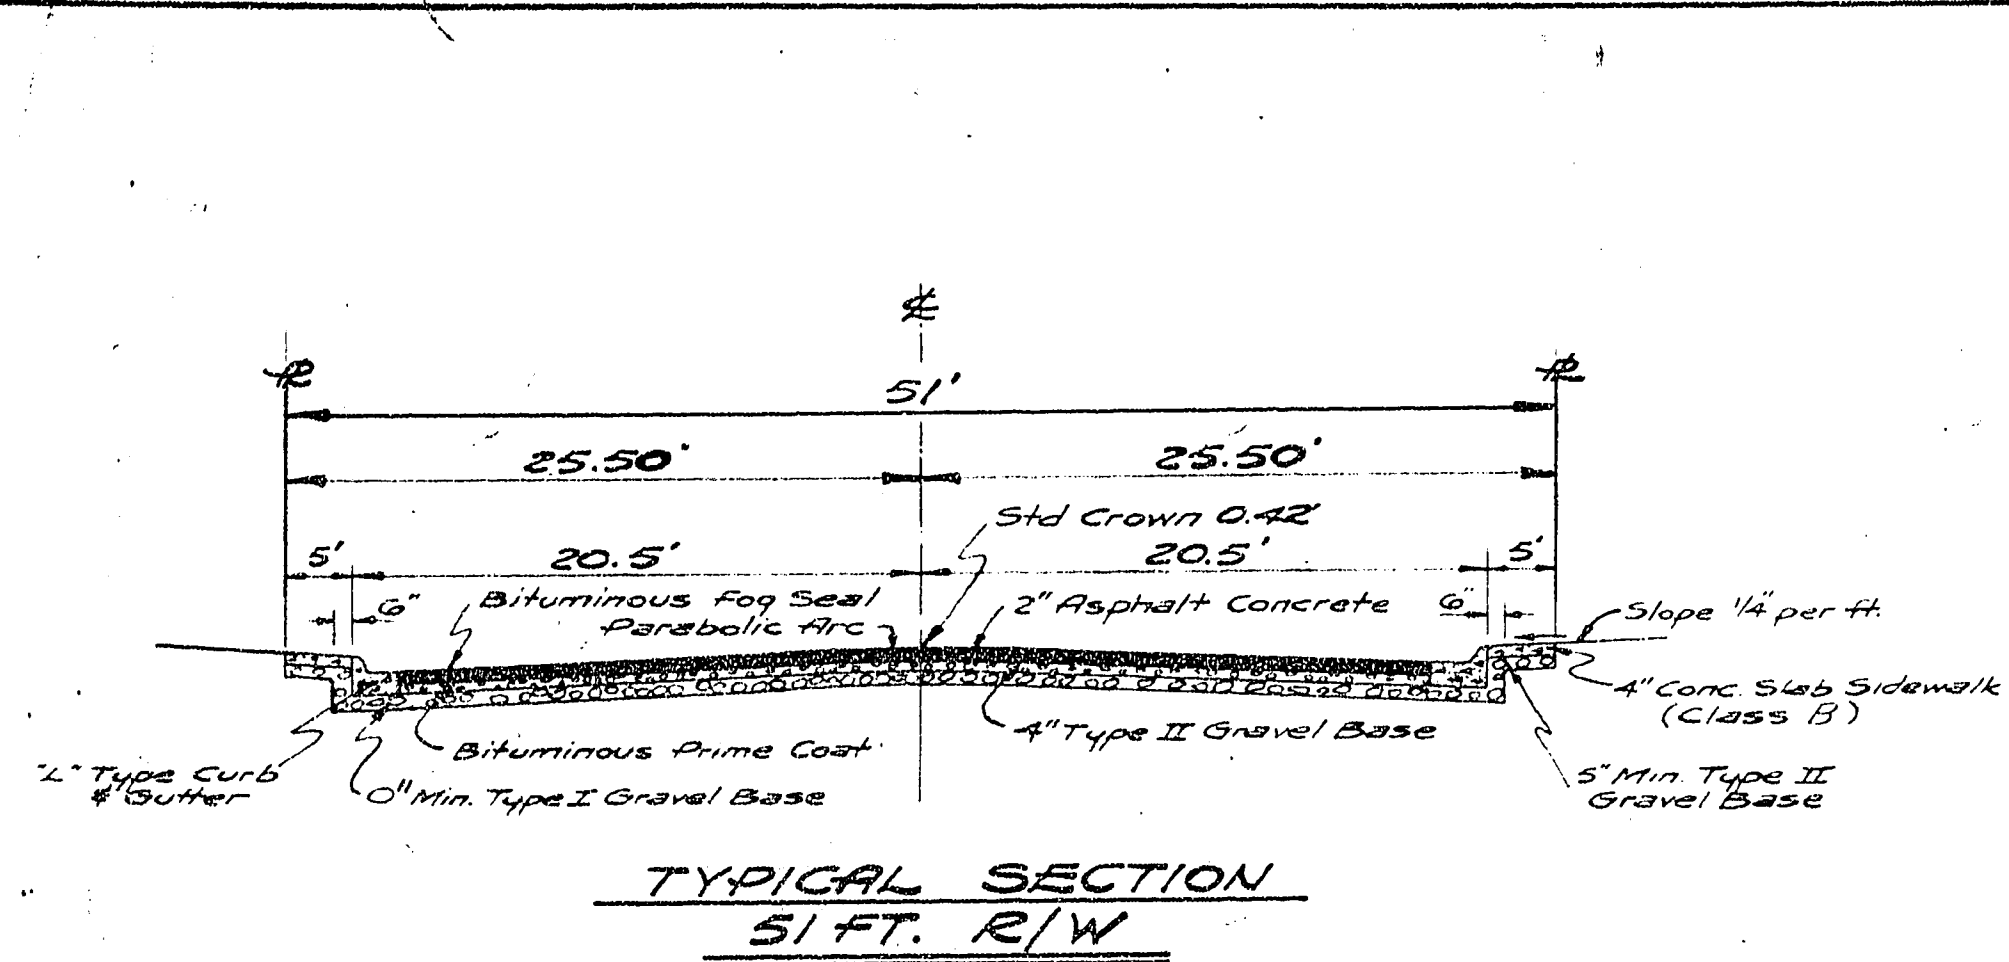

NOTES

All street construction shall be done in accordance with the requirements and specifications of the City of Las Vegas.

This drawing has no scale.

REV. 3/19/64

Changed from 15' to 51' R/W

APPROVALS		
City Engineer	2-17-64	Date
Field Engineer	1-23-64	Date
Rev. 20 JAN 64 M.R. wean 1-17-63 C.E.T.		
CHARLESTON HEIGHTS TRACT NO. 45-C		
STREET DETAILS		
DESIGNED	WESTERN ENGINEERS, INC.	SHEET 3
DRAWN	LAS VEGAS, NEVADA	OF 4
CHECKED	APPROVED	DATE 5/21/63

