


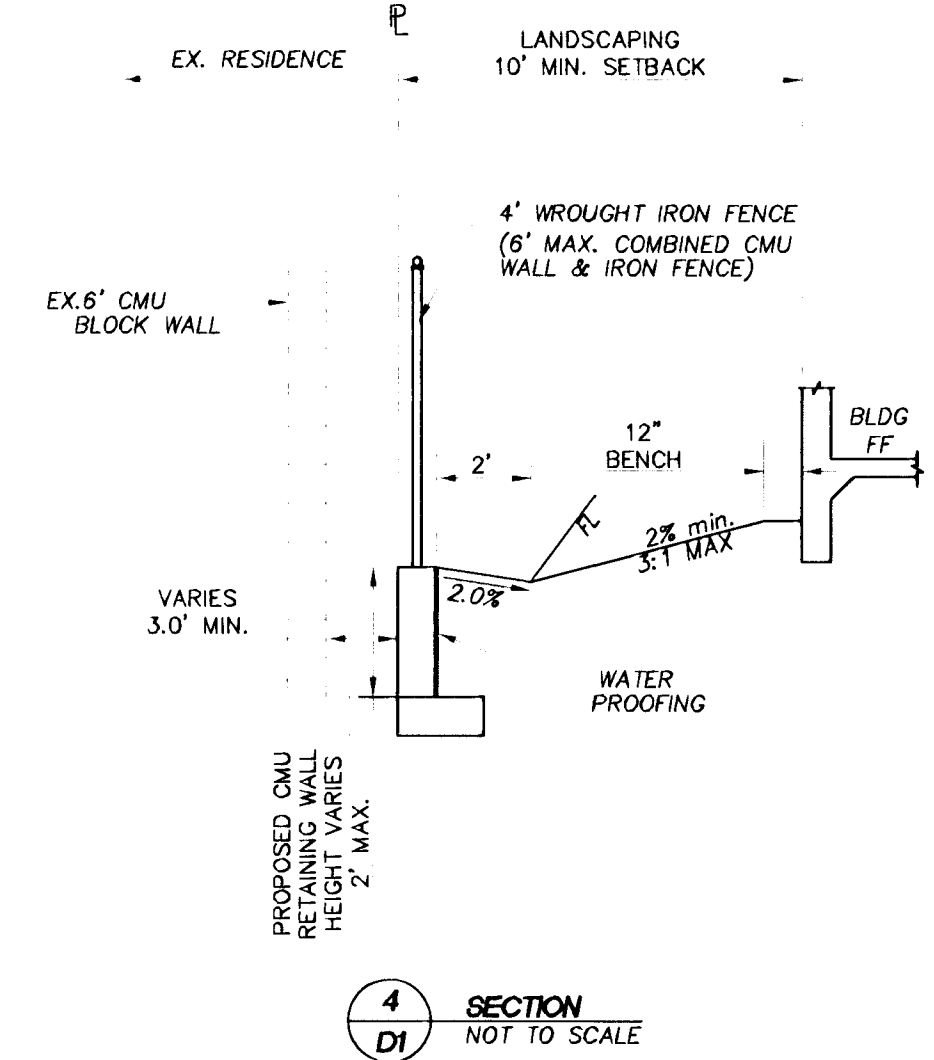
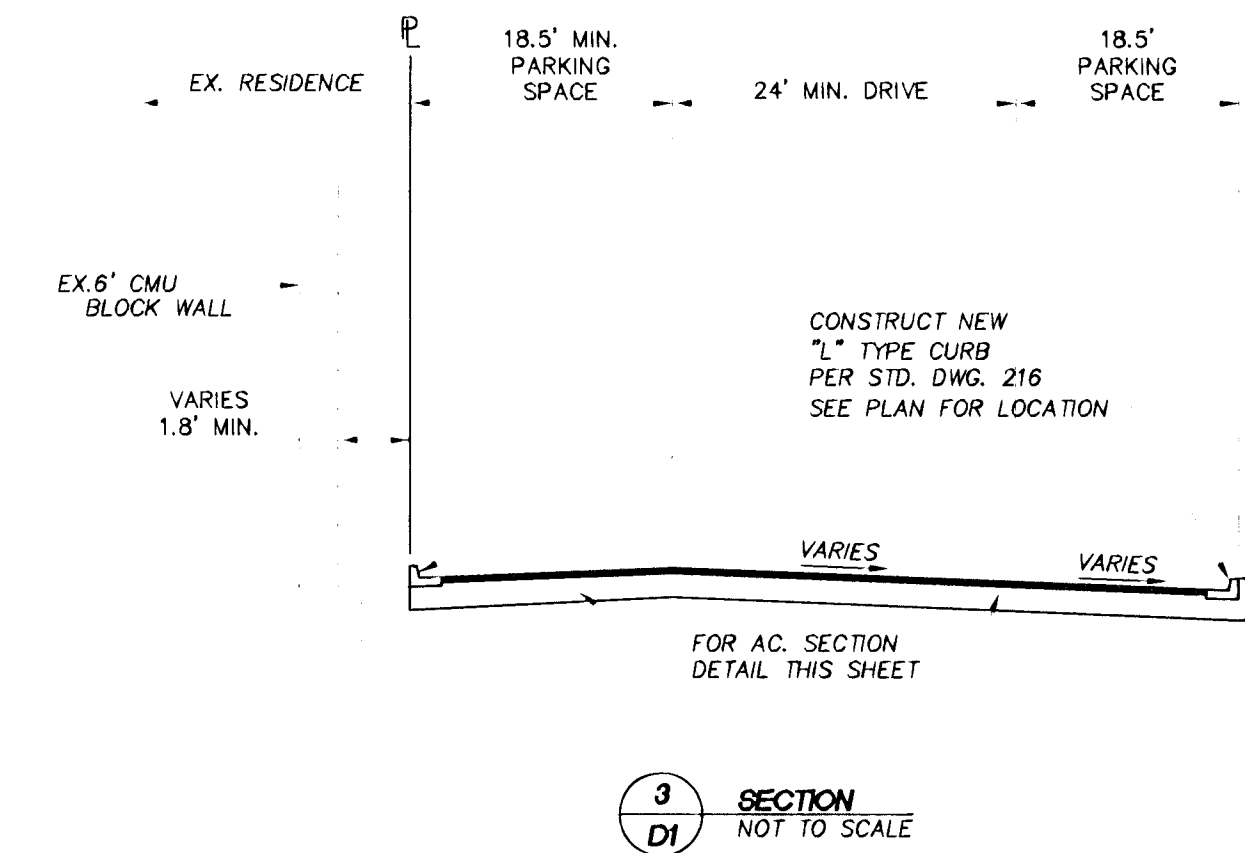


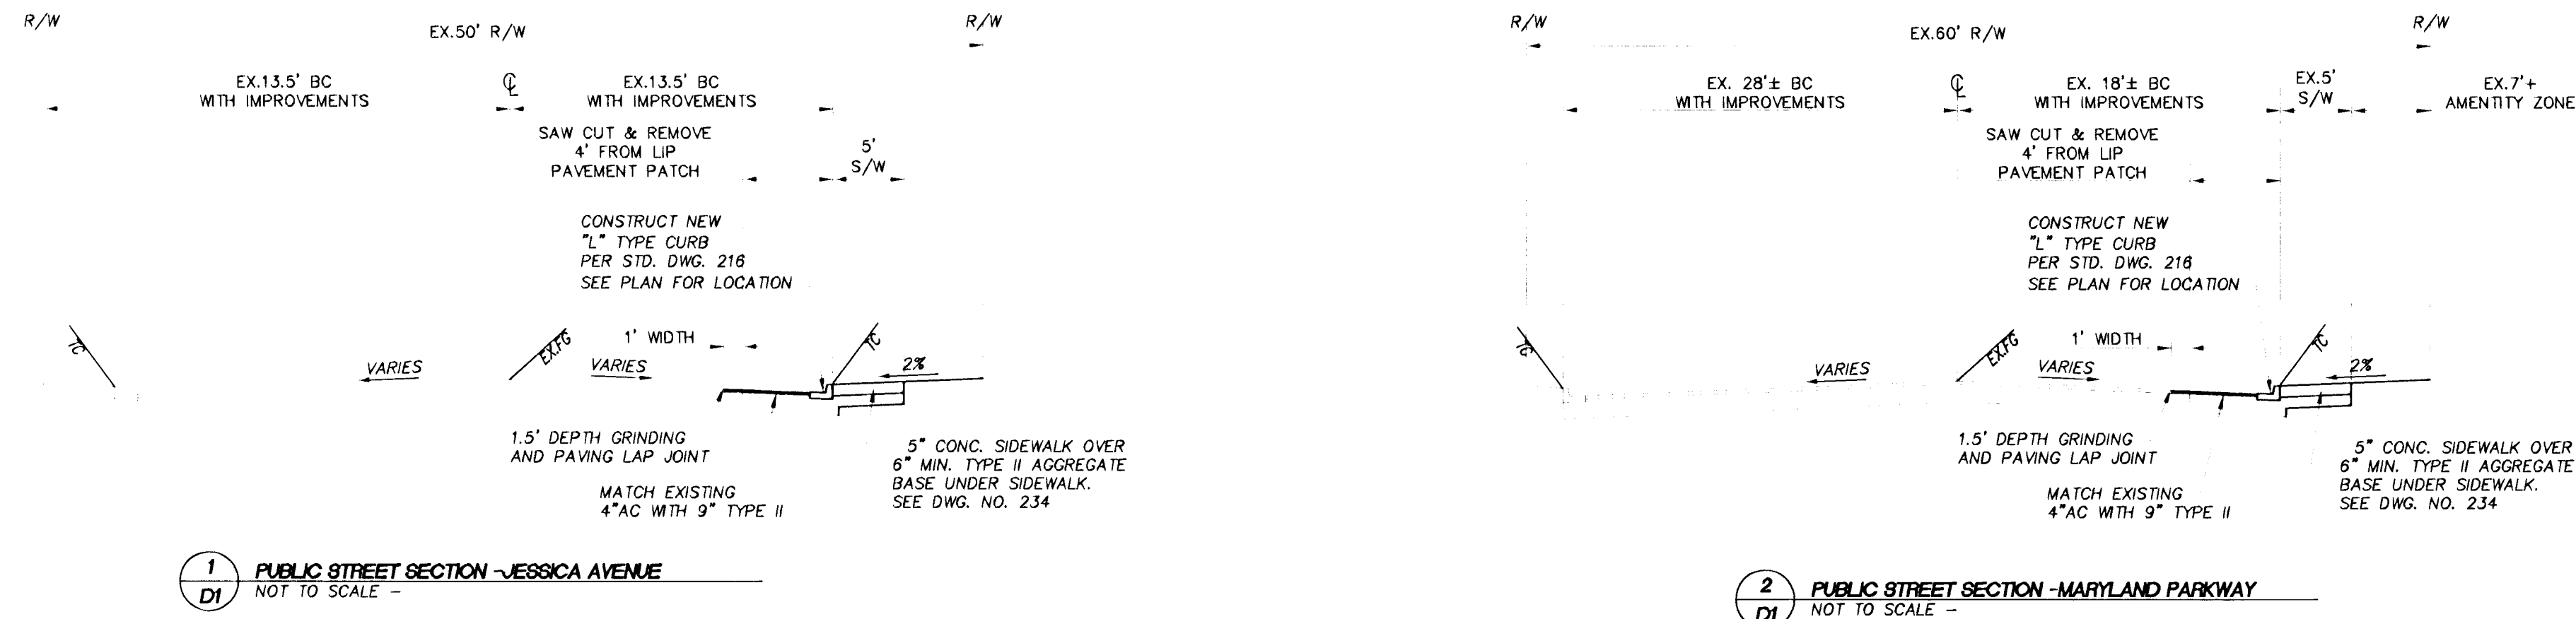


WALL NOTE:
ALL PROPOSED PERIMETER SCREEN AND RETAINING TO BE DECORATIVE BLOCK WALL WITH 20% CONTRASTING MATERIAL AND CAP.

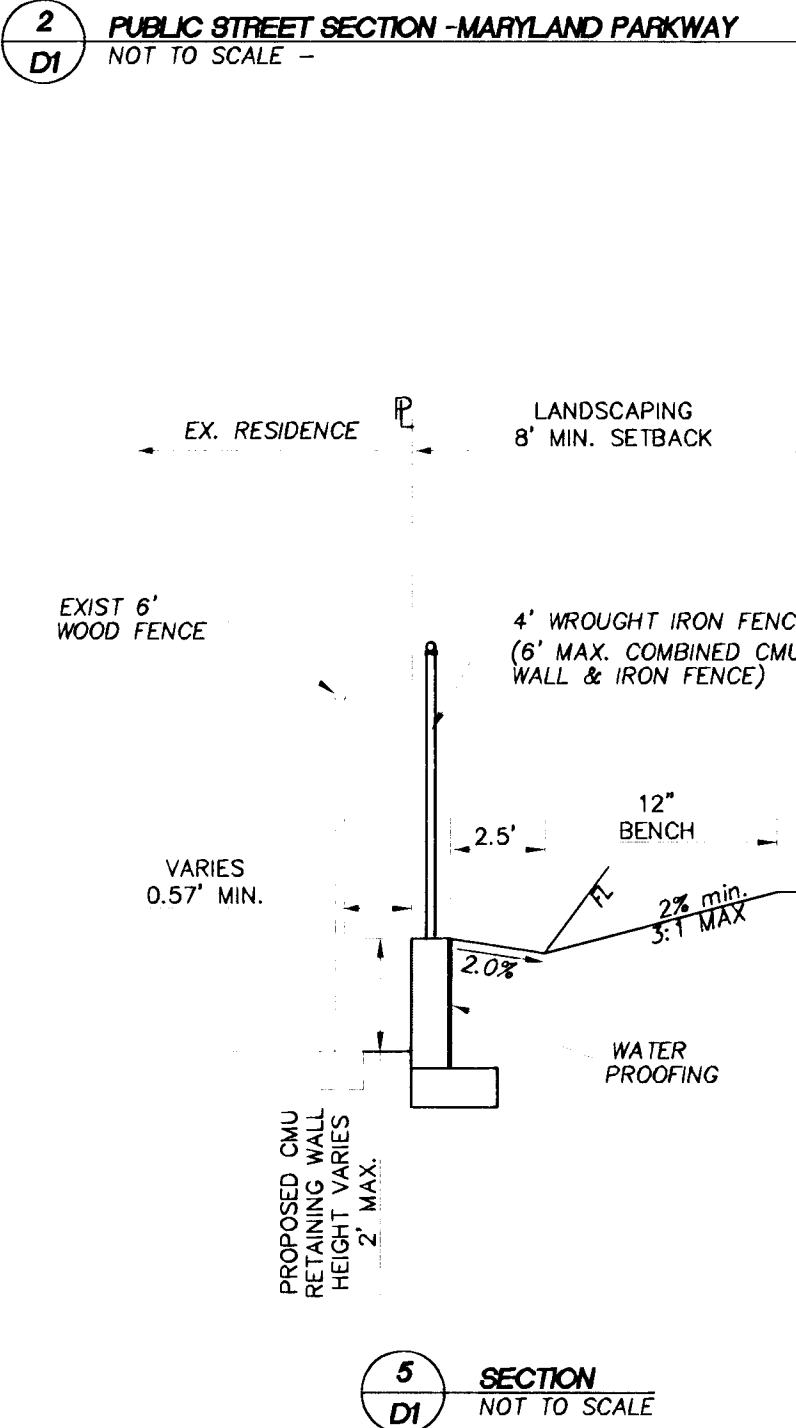


WALL NOTE:
ALL PROPOSED PERIMETER SCREEN AND RETAINING TO BE DECORATIVE BLOCK WALL WITH 20% CONTRASTING MATERIAL AND CAP.

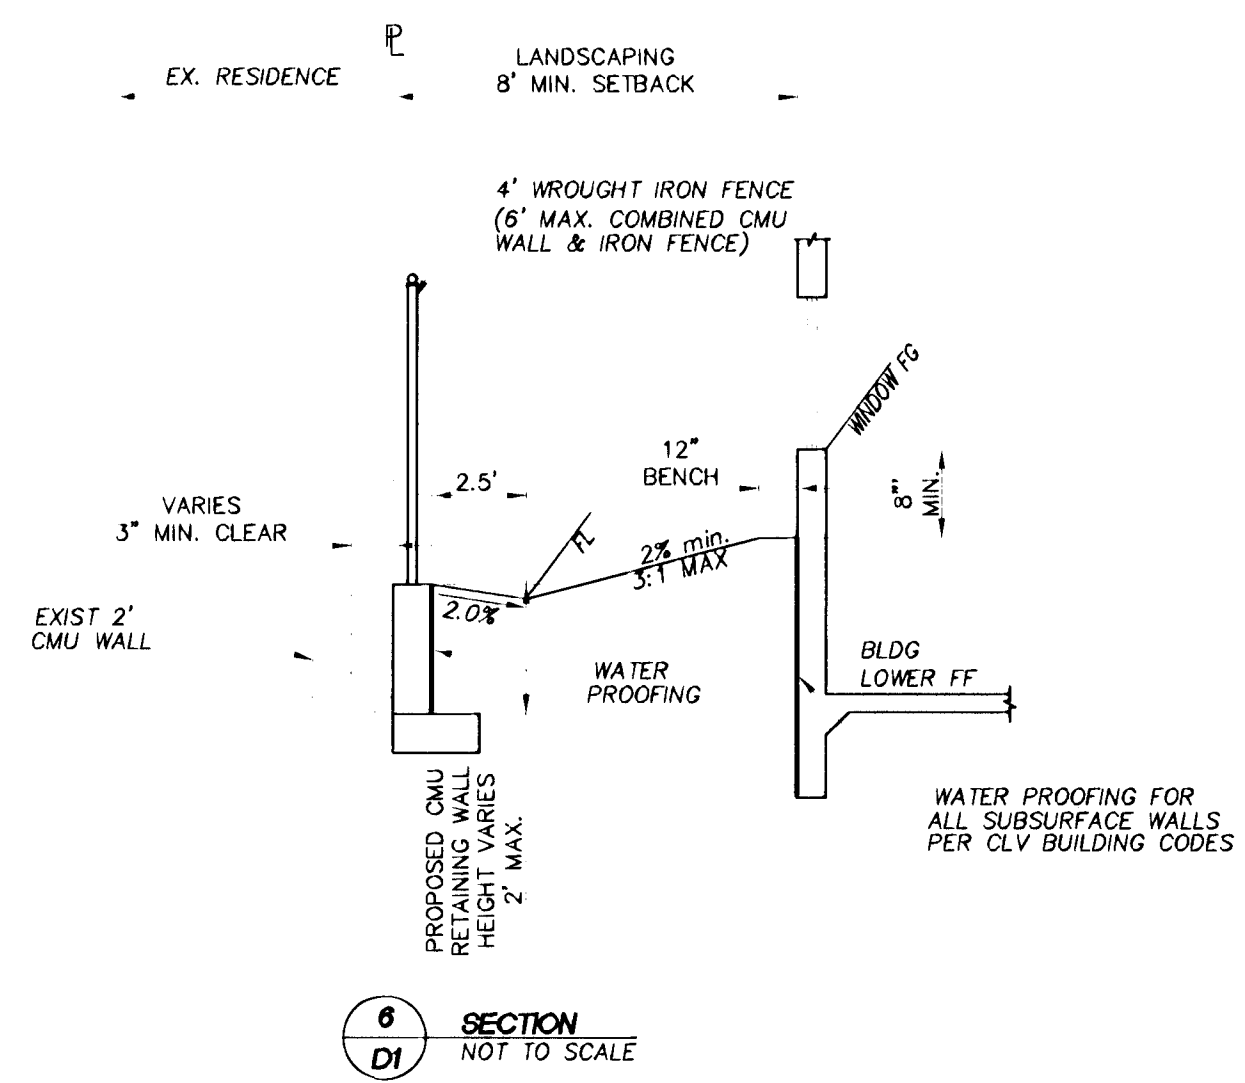




WALL NOTE:
ALL PROPOSED PERIMETER SCREEN AND RETAINING TO BE DECORATIVE BLOCK WALL WITH 20% CONTRASTING MATERIAL AND CAP.

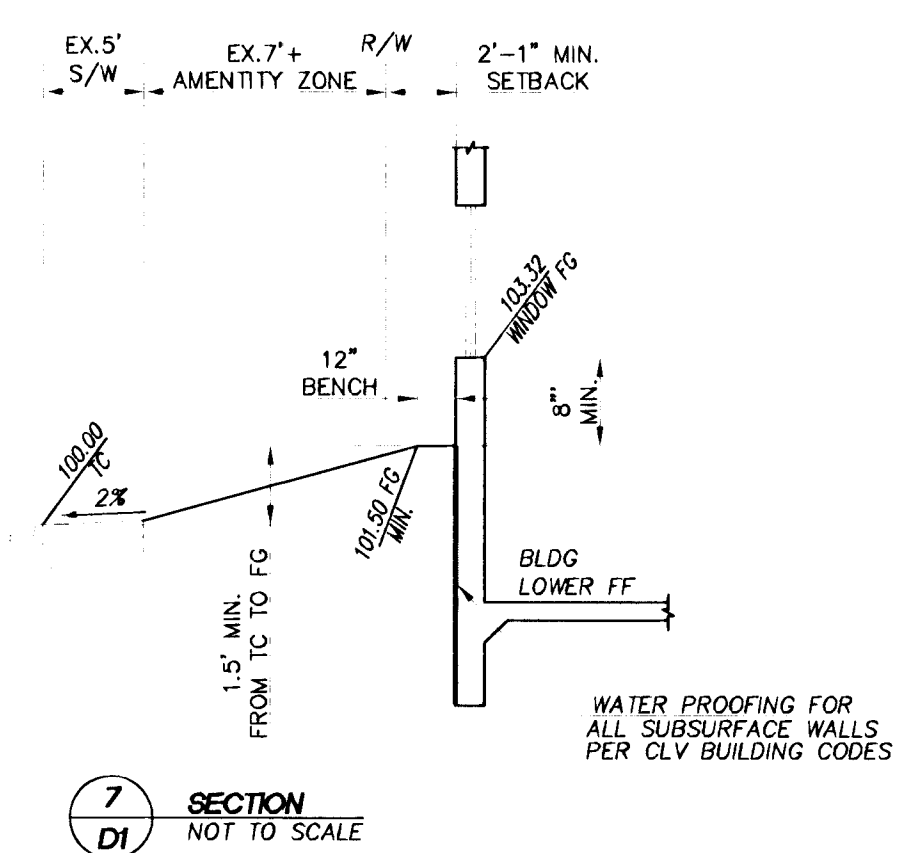



WALL NOTE:
ALL PROPOSED PERIMETER SCREEN AND RETAINING TO BE DECORATIVE BLOCK WALL WITH 20% CONTRASTING MATERIAL AND CAP.

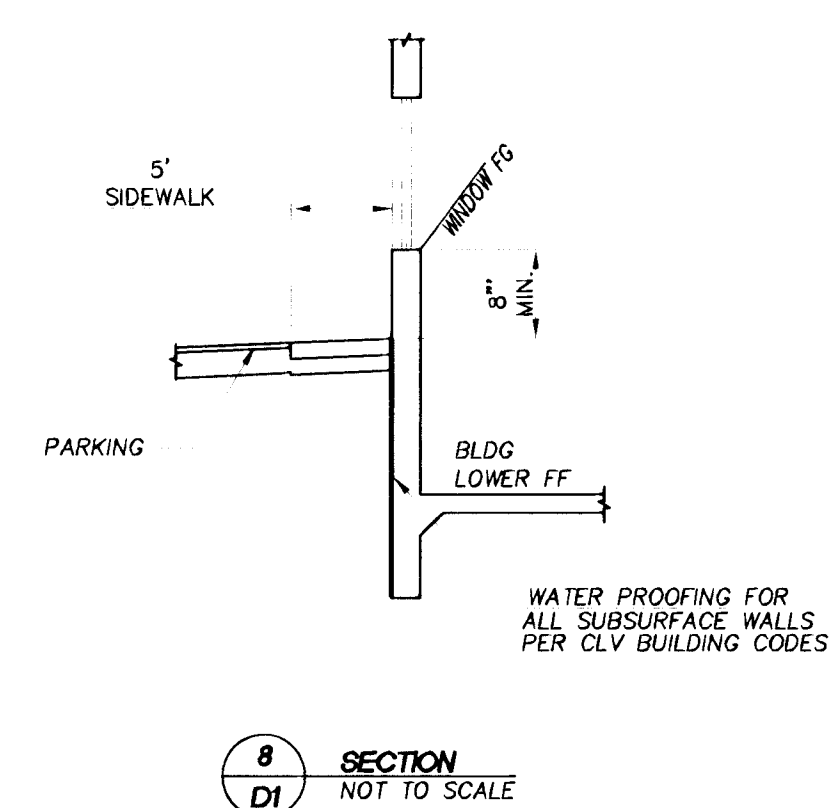

WALL NOTE:
ALL PROPOSED PERIMETER SCREEN AND RETAINING TO BE DECORATIVE BLOCK WALL WITH 20% CONTRASTING MATERIAL AND CAP.

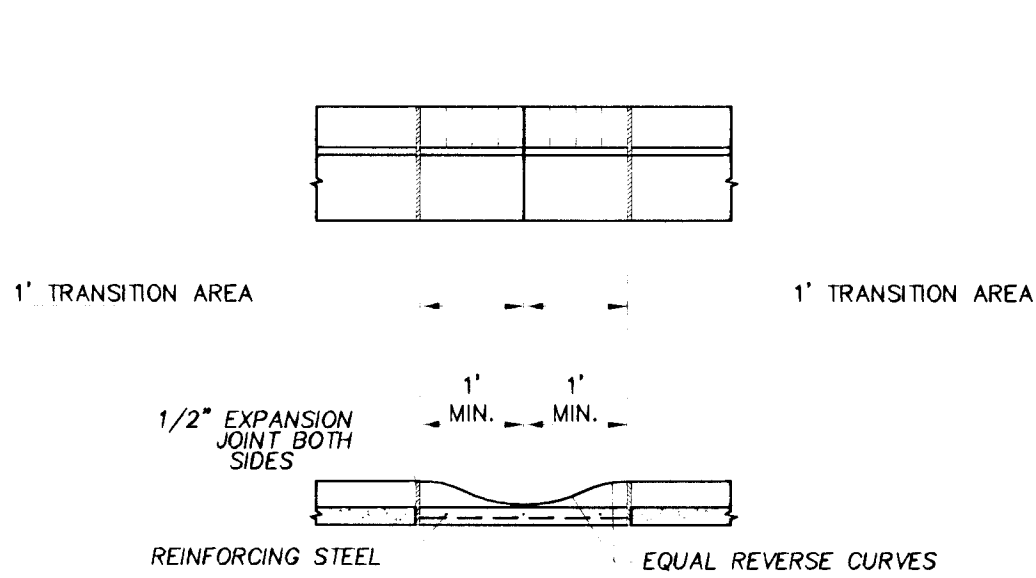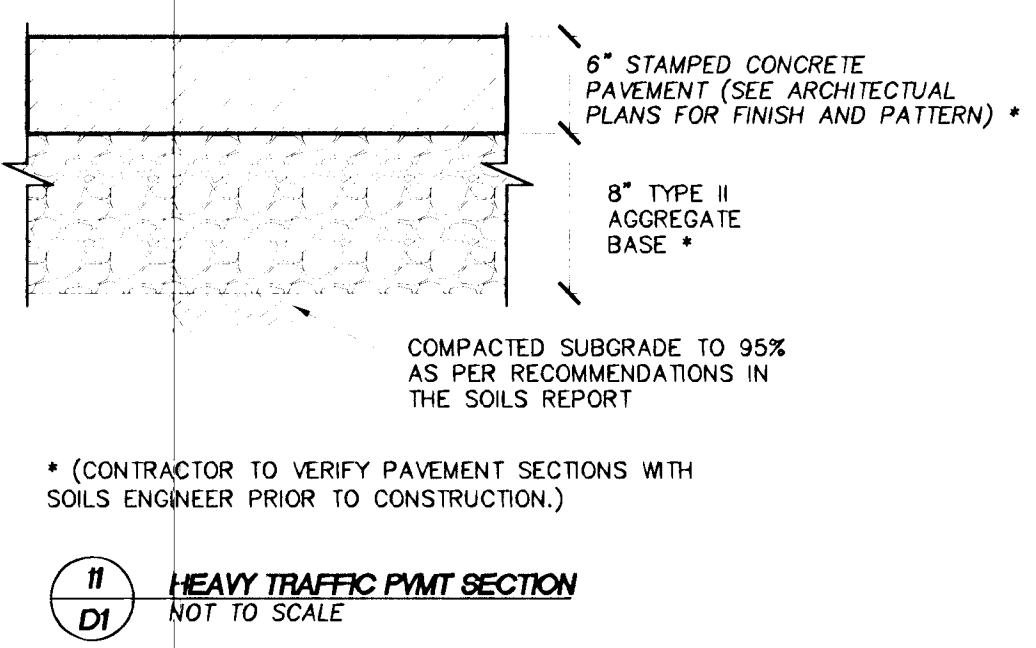
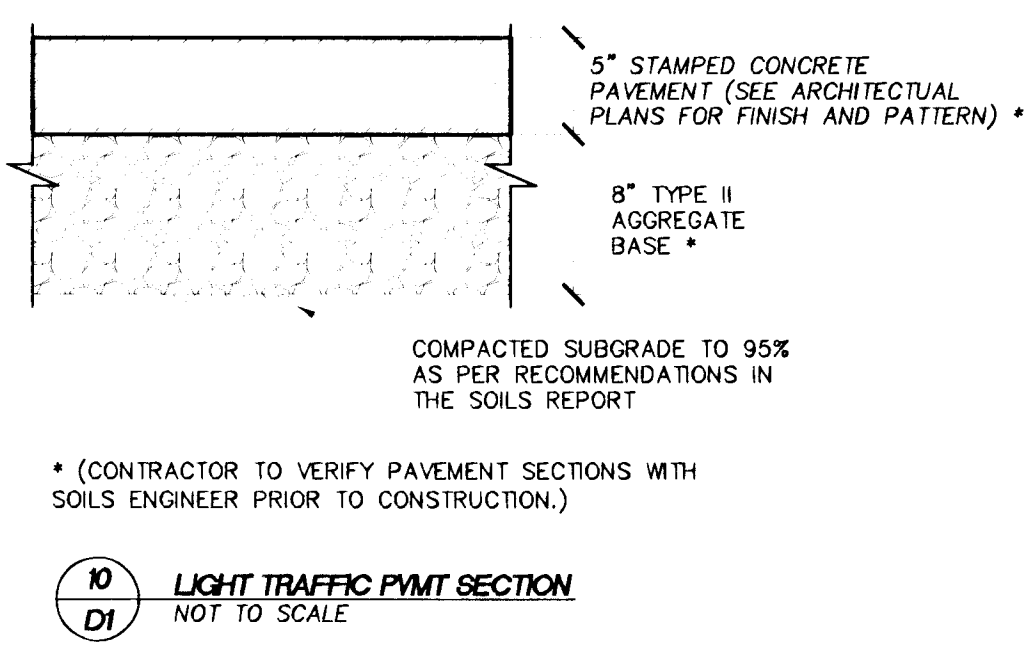


NOTES:
1. NO. 4 BARS AT 16" O.C. BOTH WAYS CONTINUOUS THROUGH GUTTER. NO. 4 BARS SHALL BE PLACED 3" ABOVE BOTTOM OF CONCRETE.

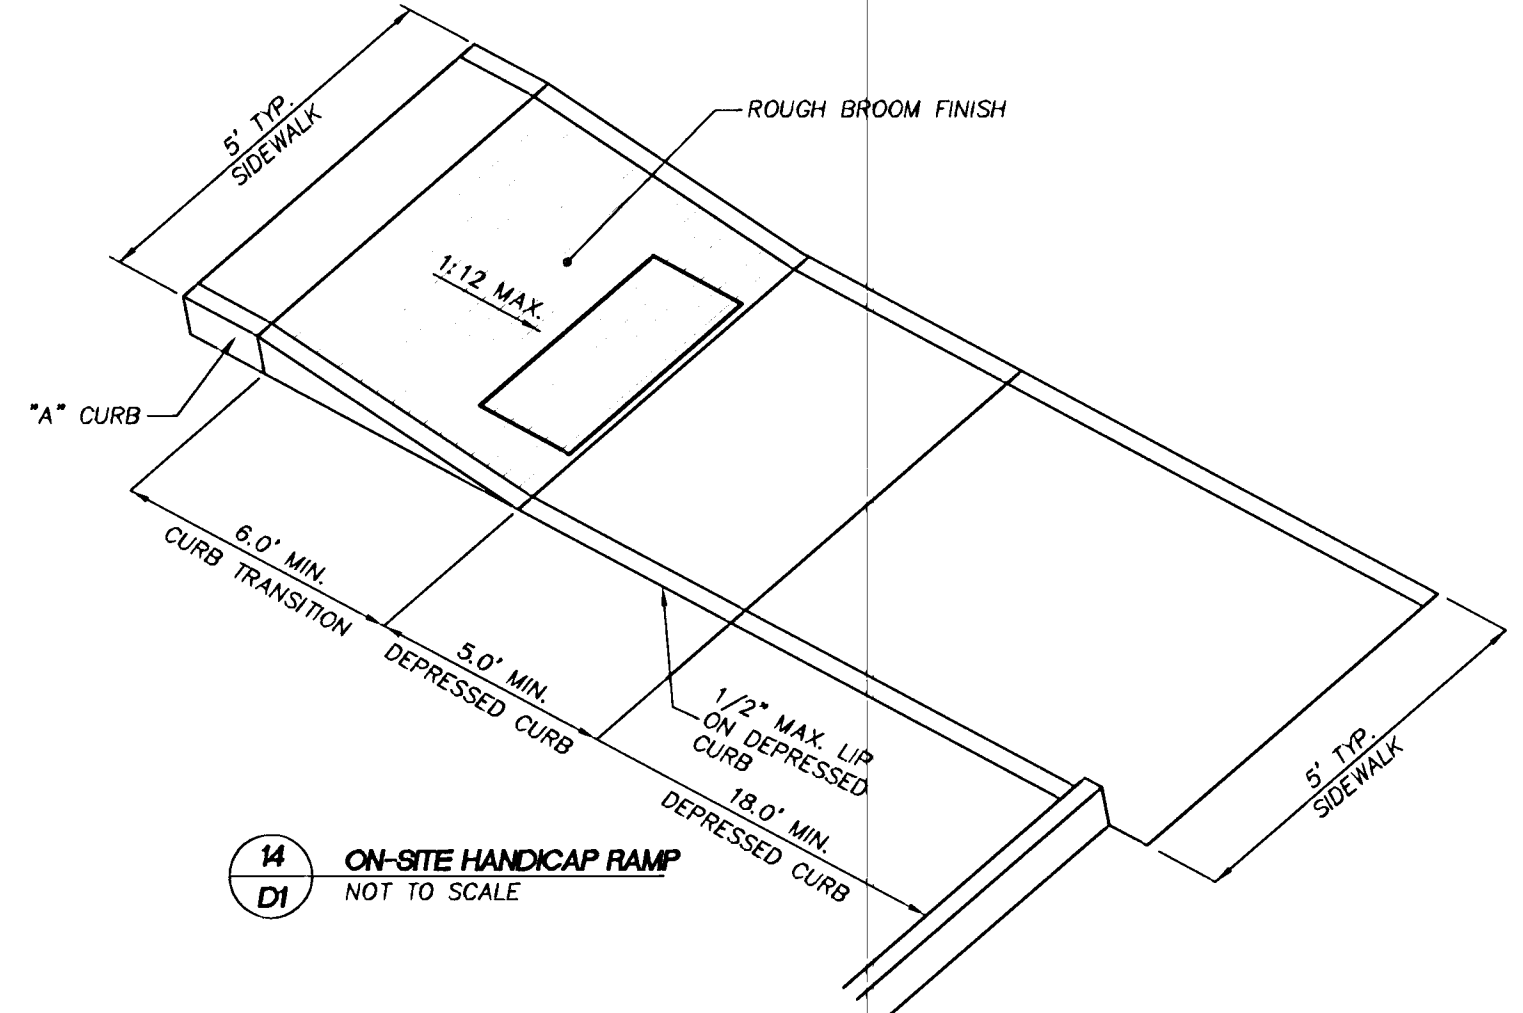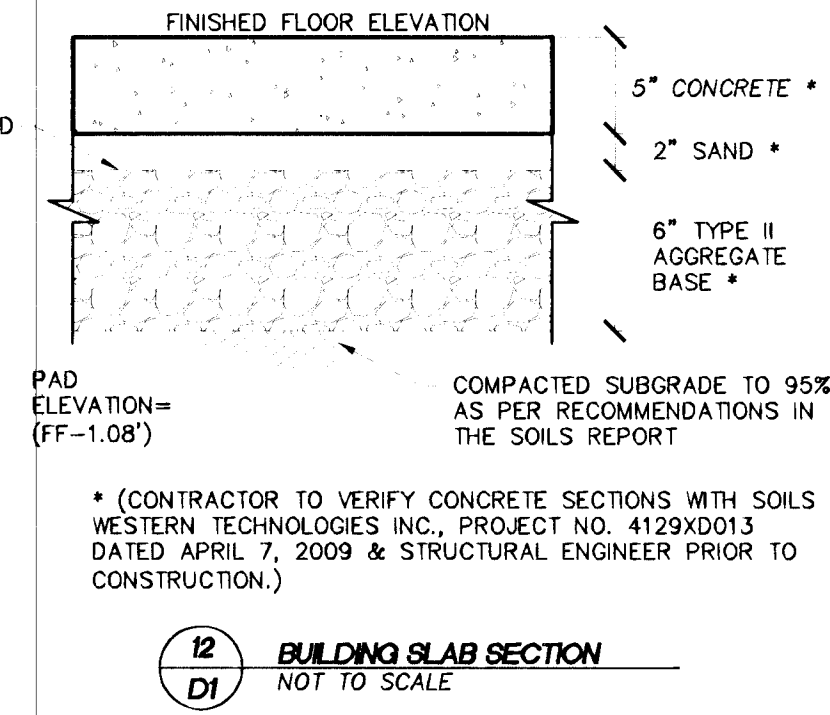

THOMASON CONSULTING ENGINEERS
3277 E. WARM SPRINGS ROAD, SUITE 400
LAS VEGAS, NEVADA 89120
702-932-6125 FAX: 702-932-6129

ROBERT LAWSON and ROBERT ADAMS
601 SOUTH 10TH STREET, SUITE 101, LAS VEGAS, NEVADA 89101
PH: (702) 474-4102 FAX: (702) 474-4137
1148 S. MARYLAND PARKWAY
DETAILS AND SECTIONS

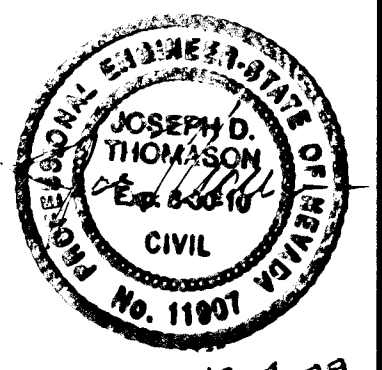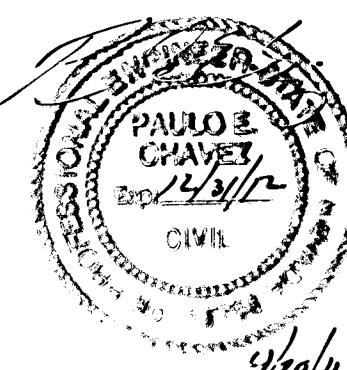

D1
6 8

H# 34790 10715600