
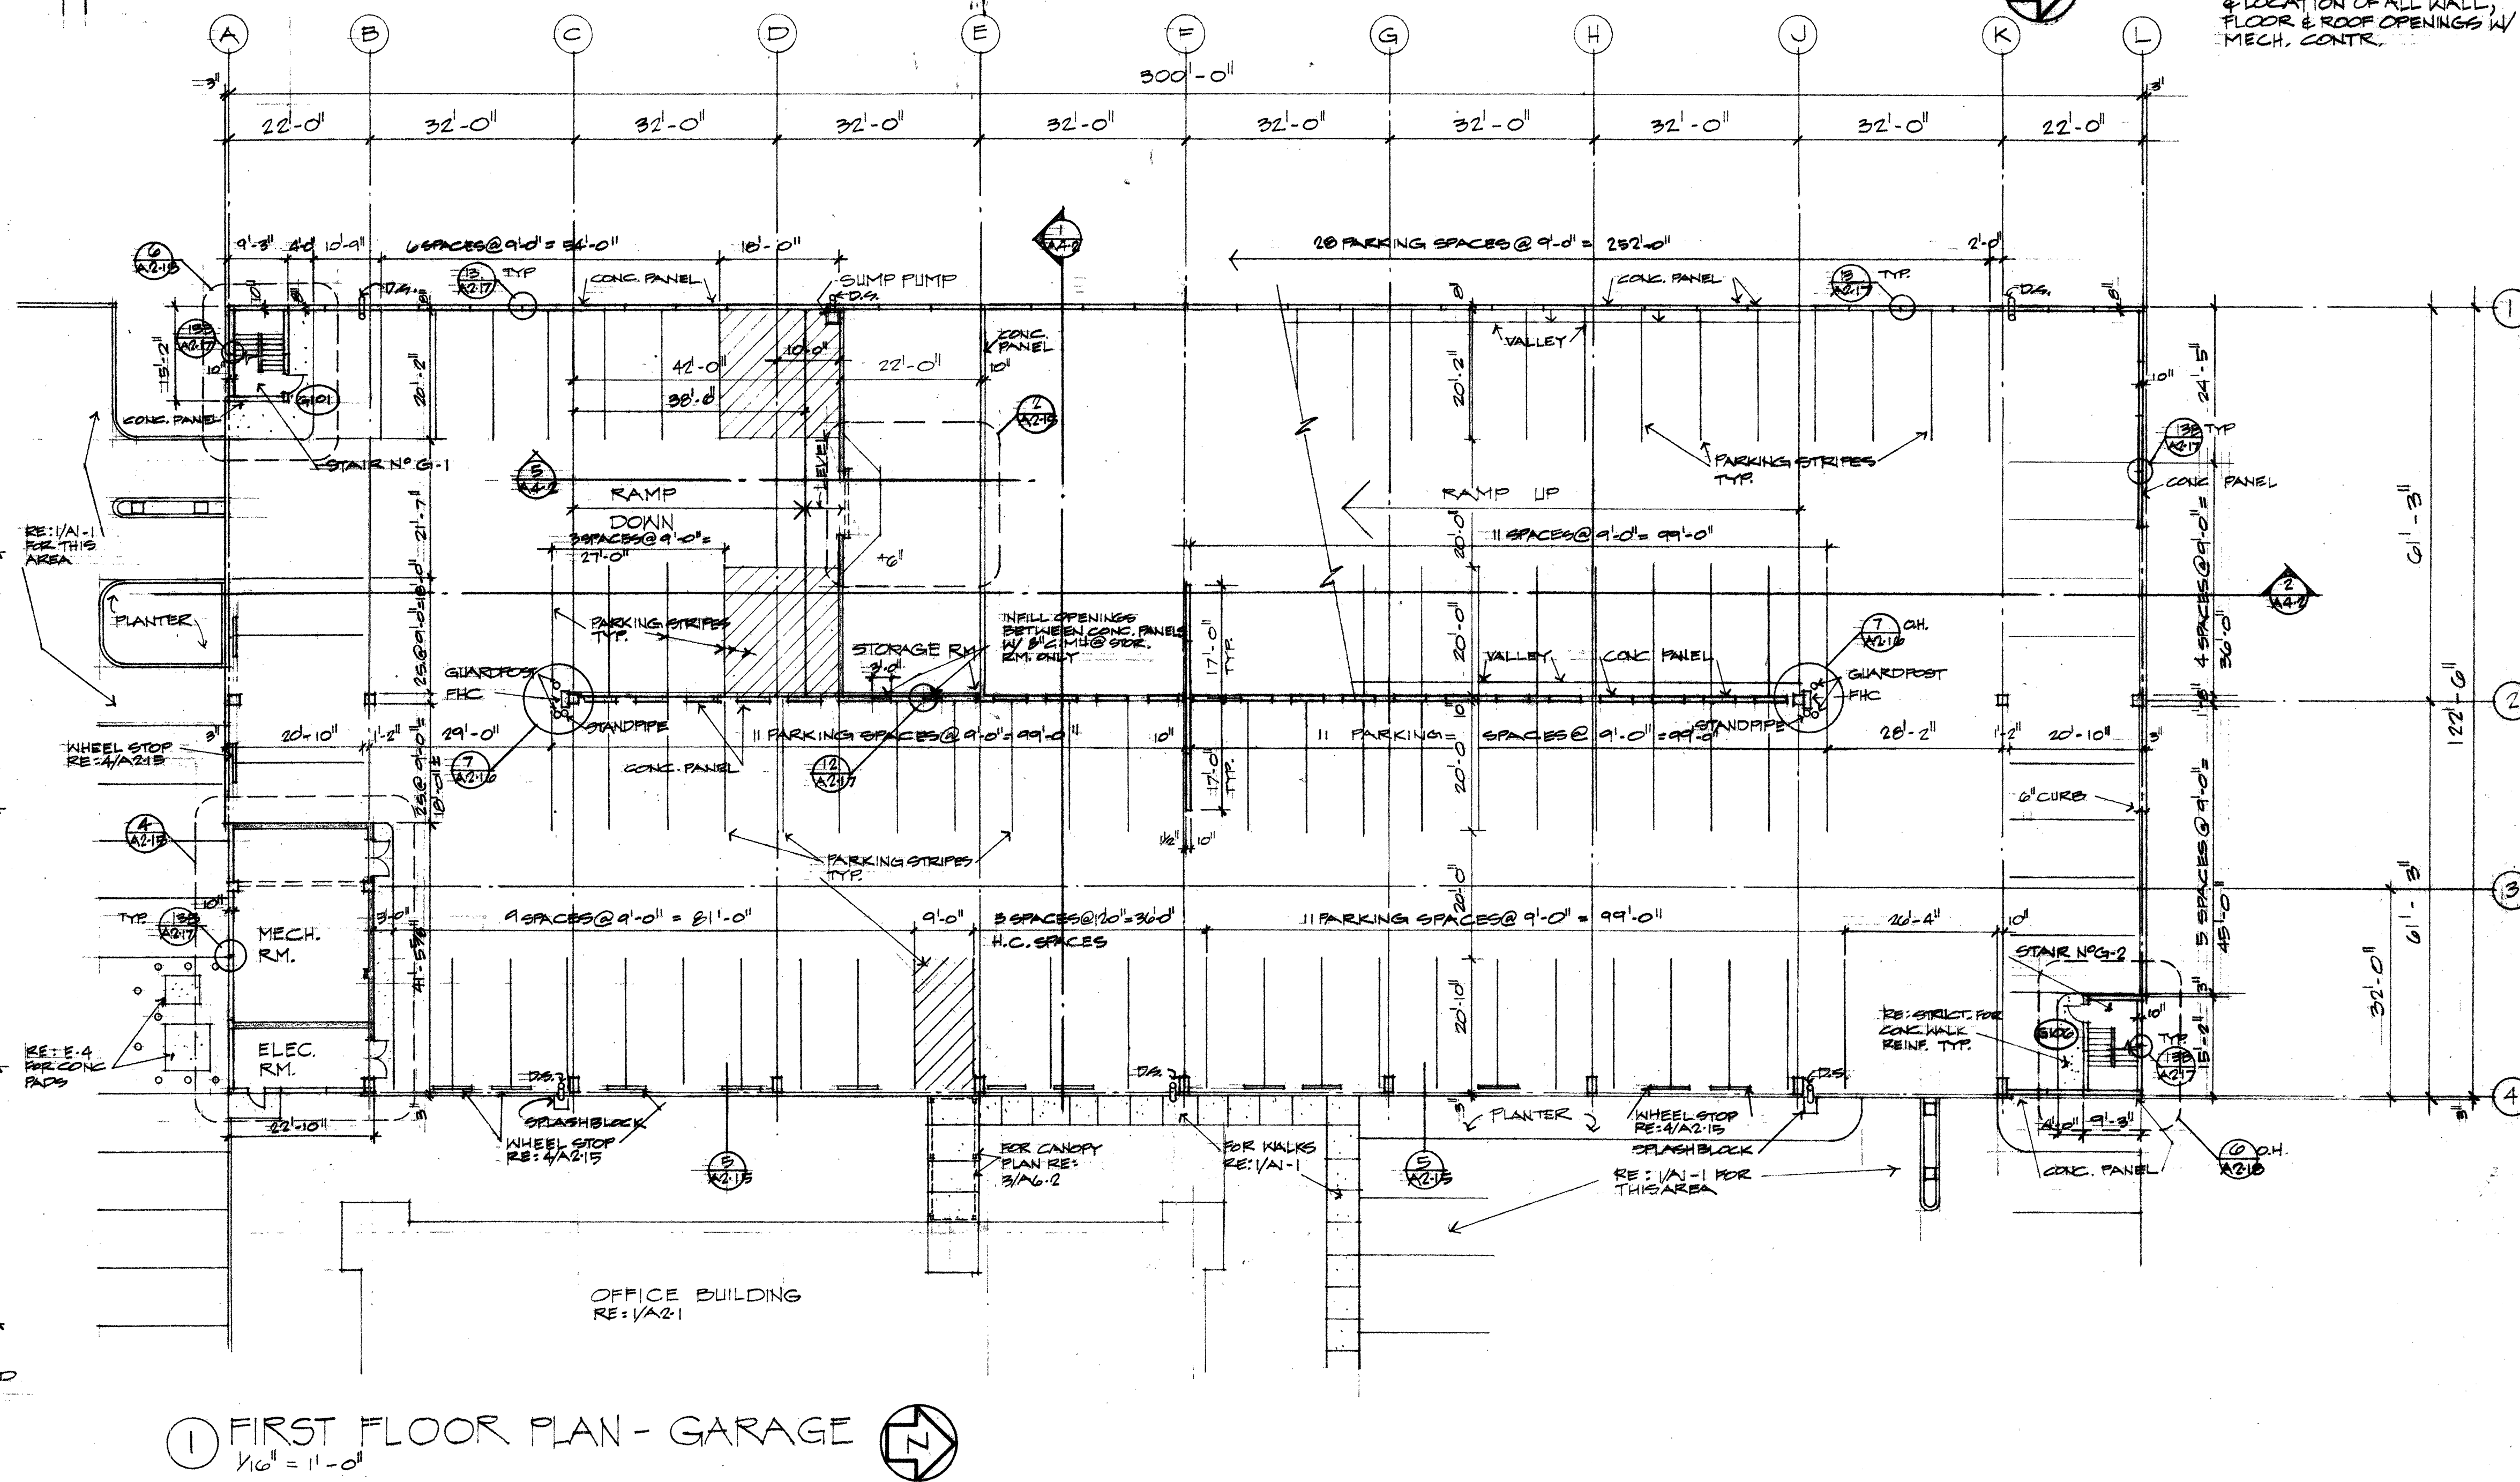
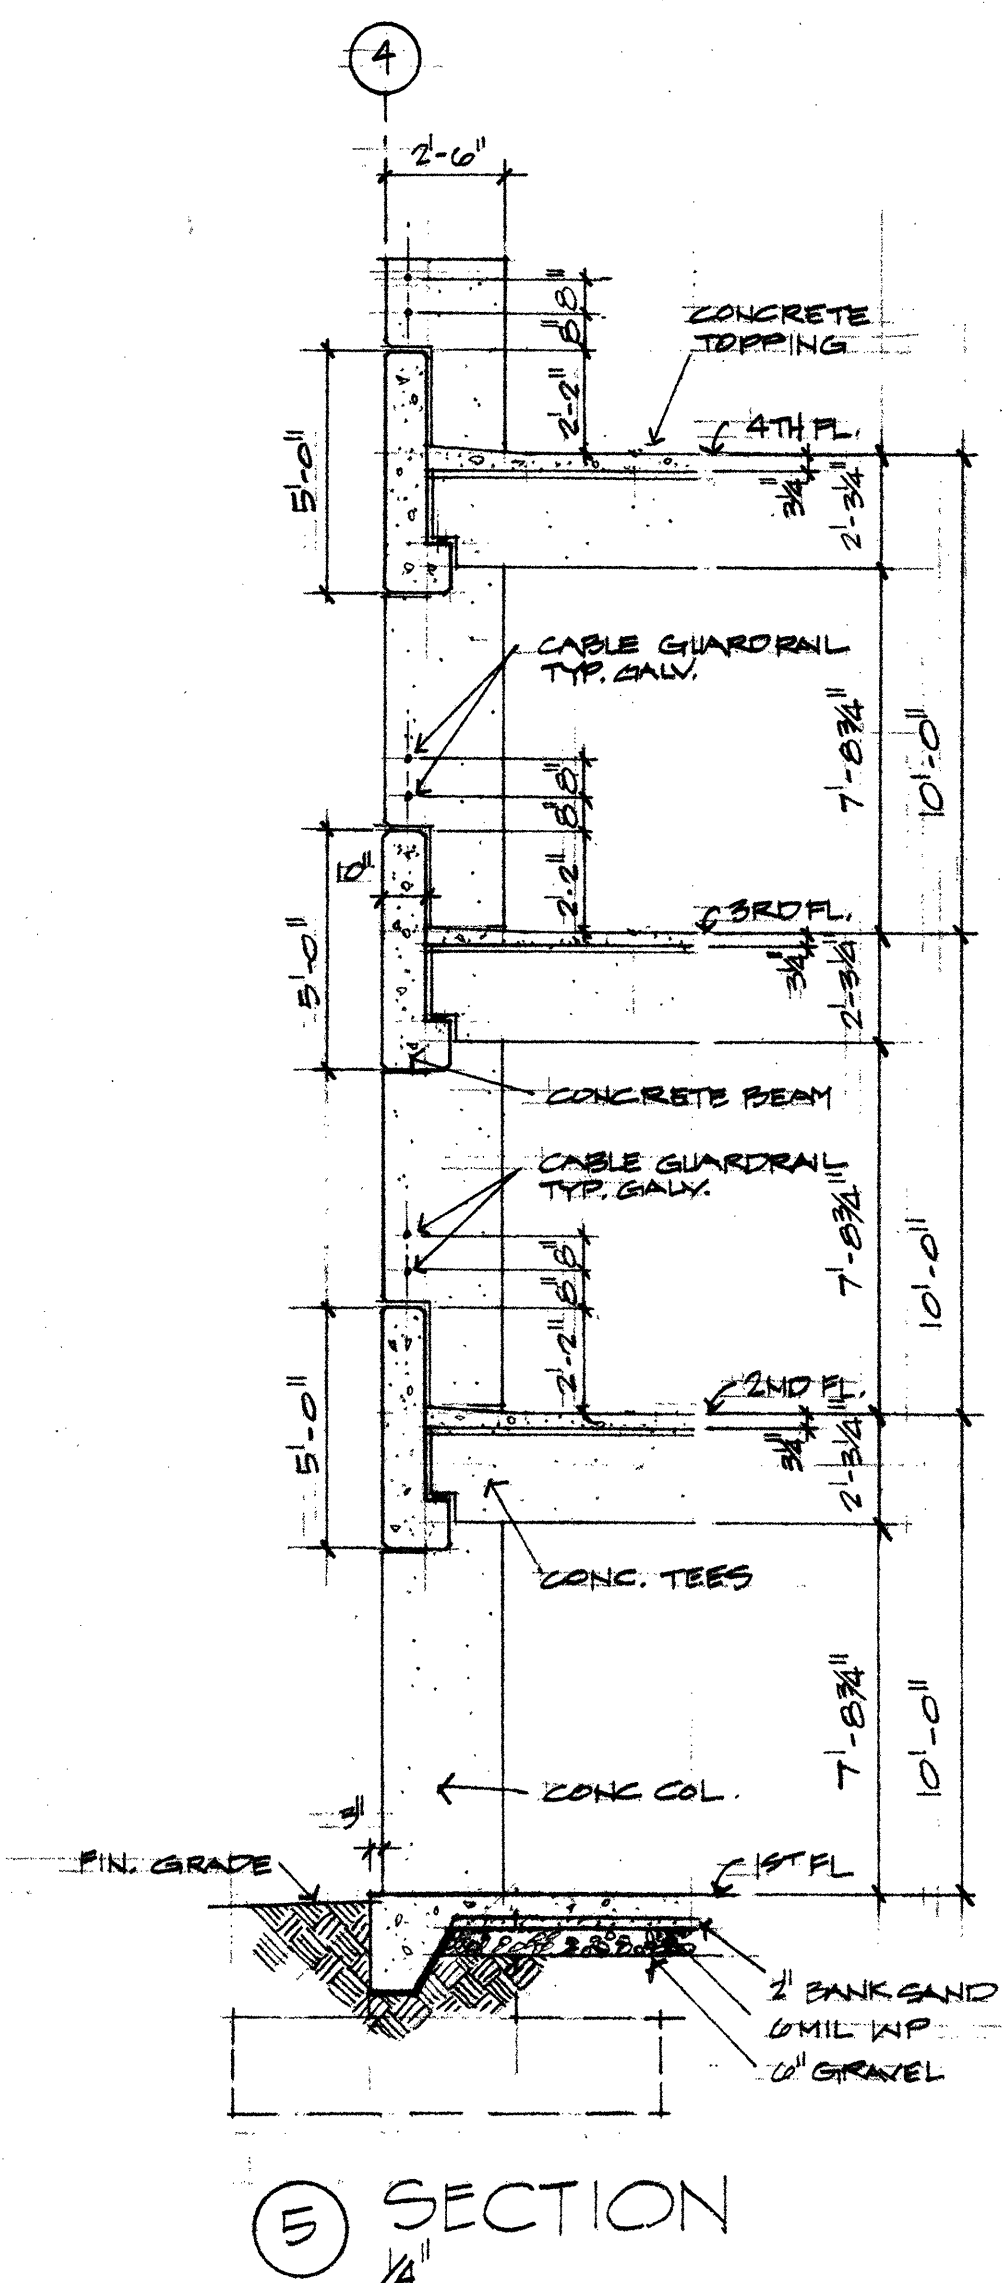
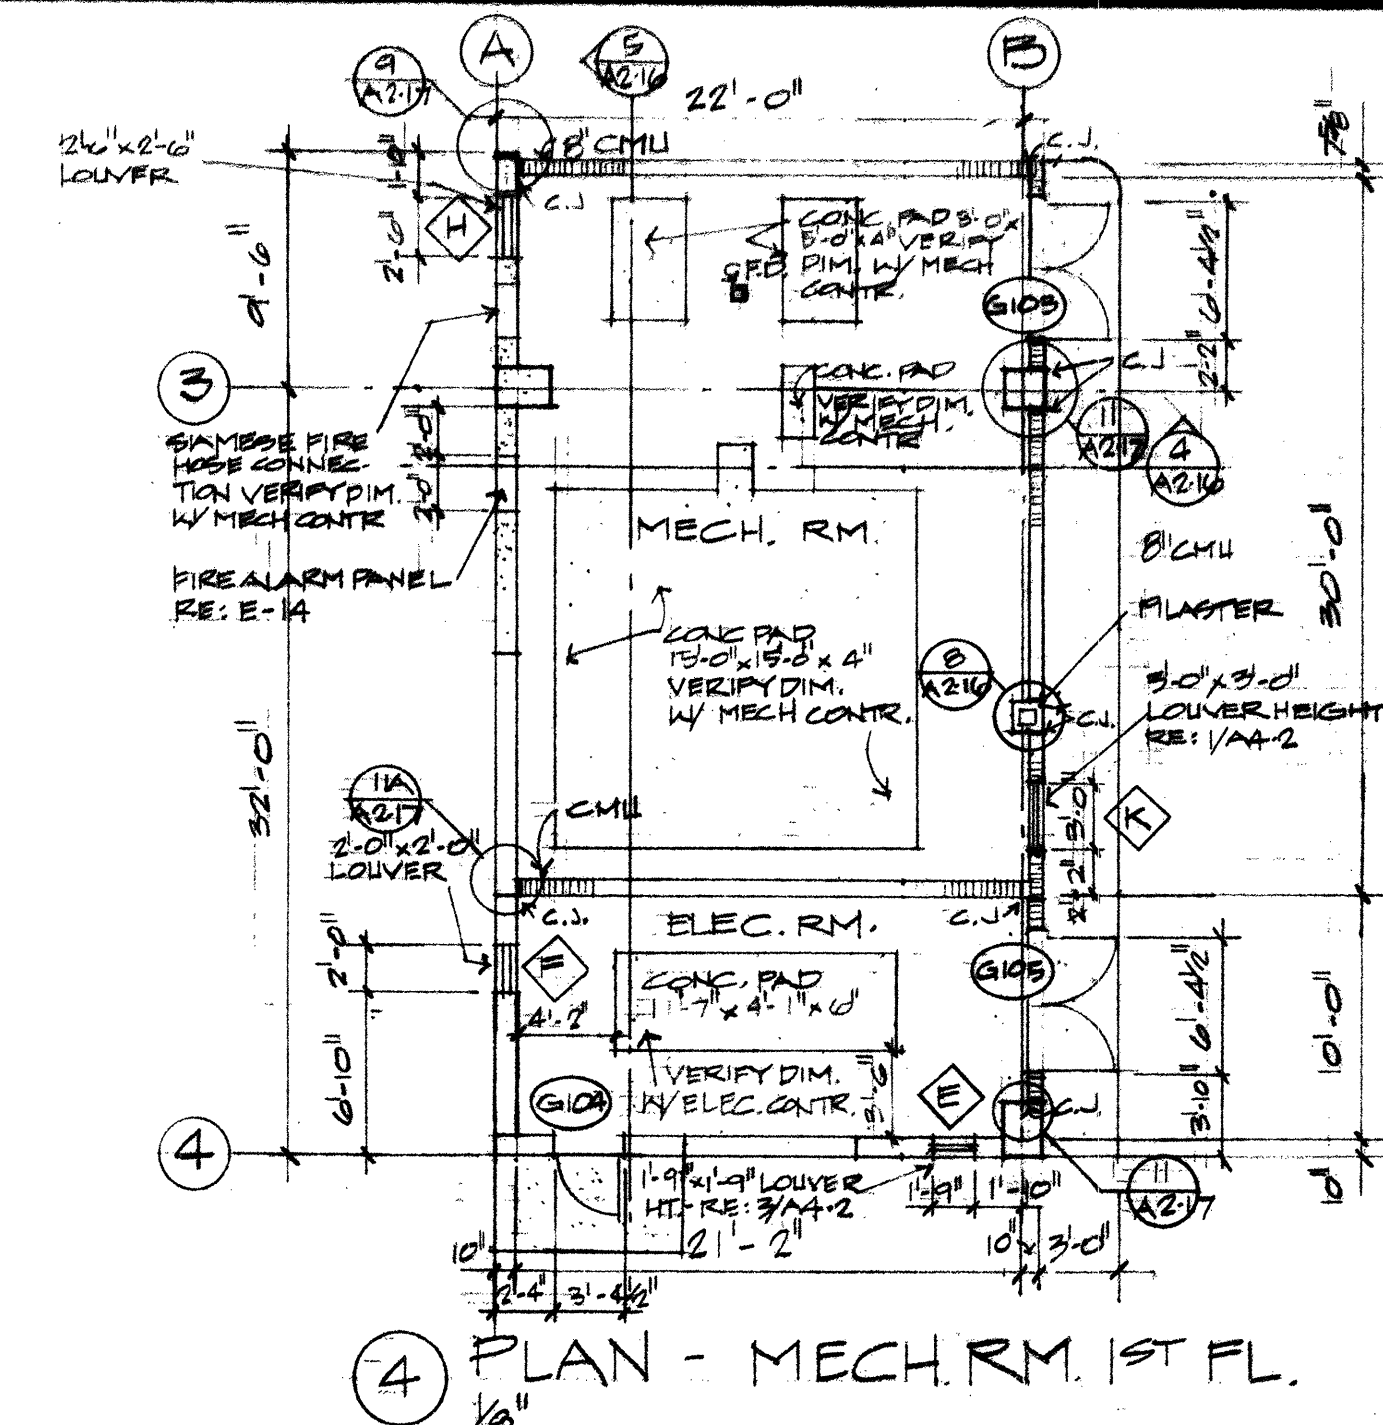
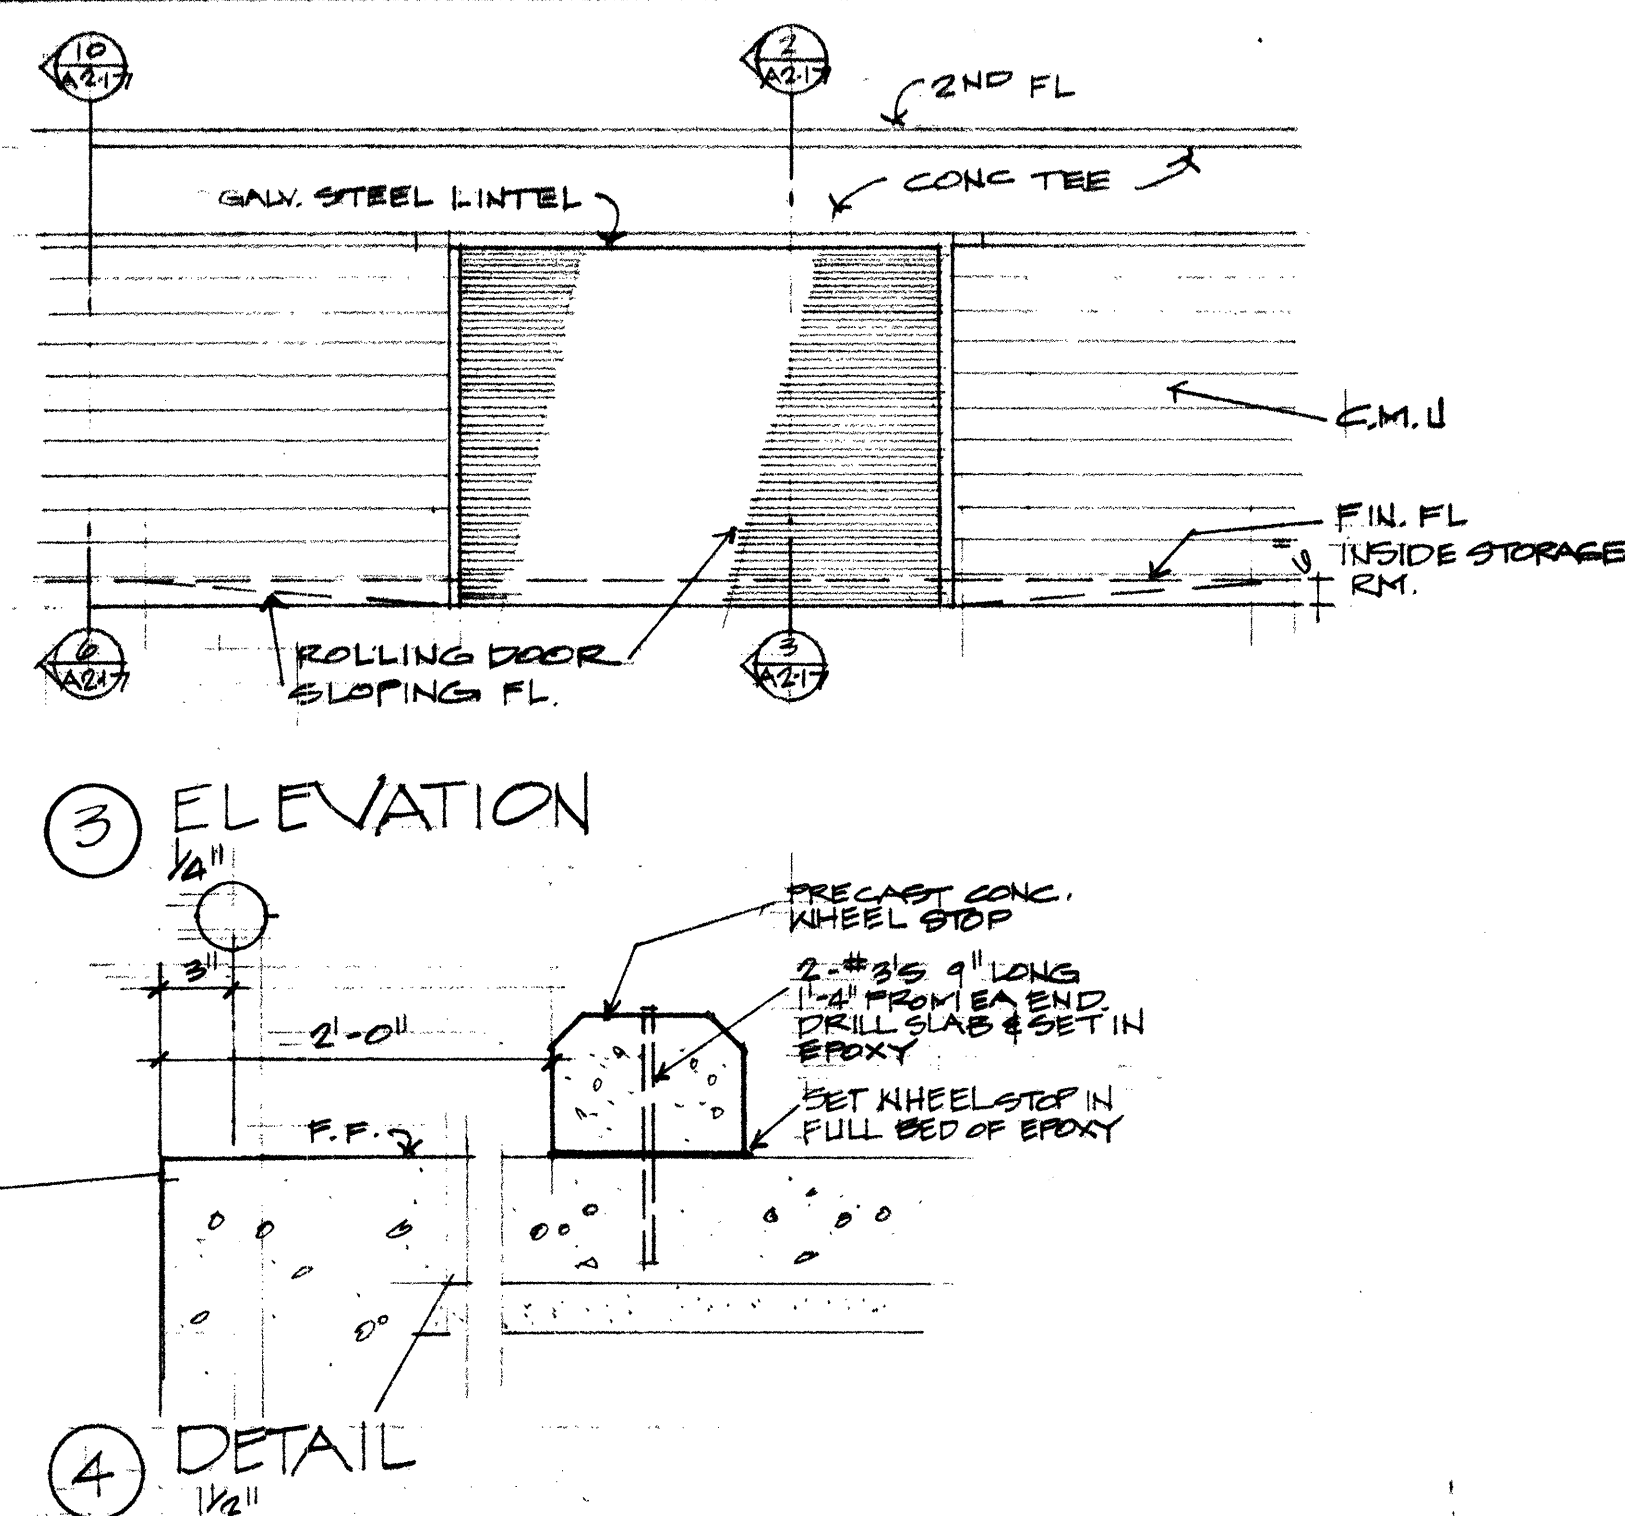


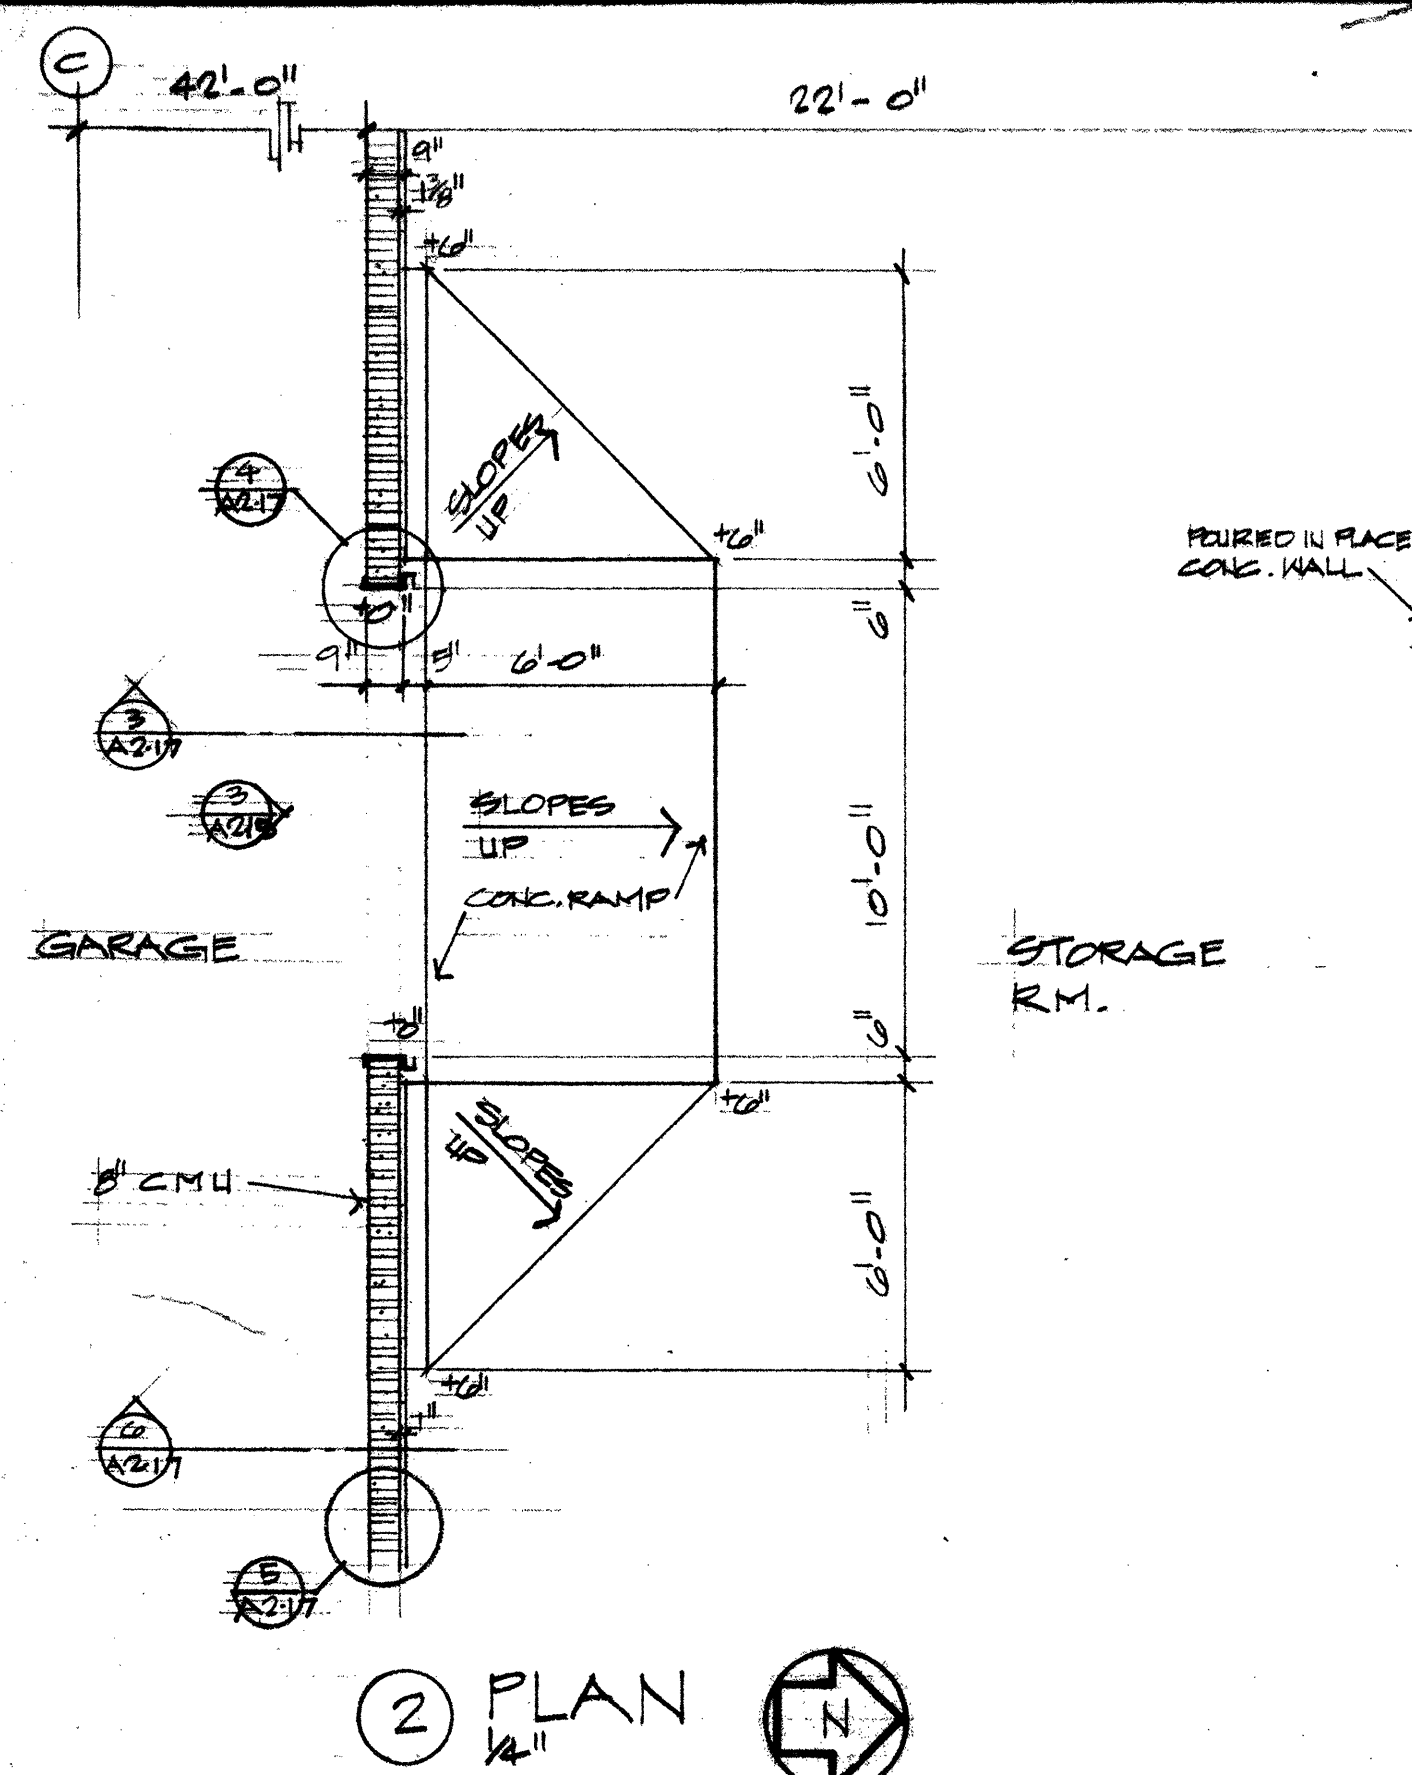

NOTE: THE GENERAL CONTR. SHALL COORDINATE THE EXACT SIZE & LOCATION OF ALL WALL, FLOOR & ROOF OPENINGS W/ MECH. CONTR.

333 RANCHO ROAD
LAS VEGAS
NEVADA
MEL POWERS
INVESTMENT BUILDER

PROJECT
NUMBER
79-24
DATE
12-14-79
5-1-80

SHEET
A2-15
OF 19