
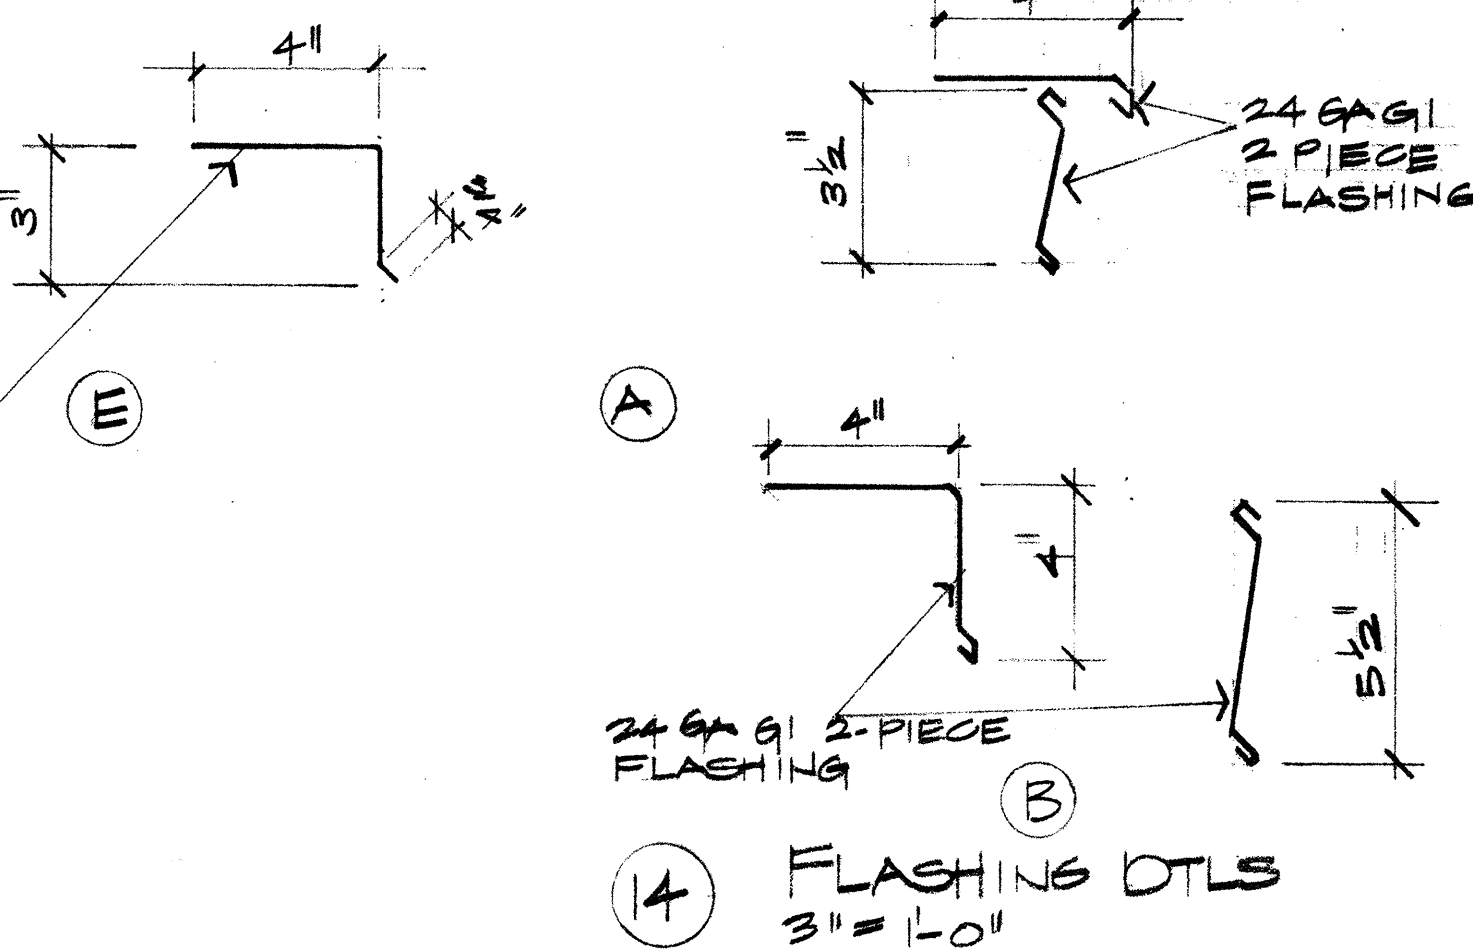
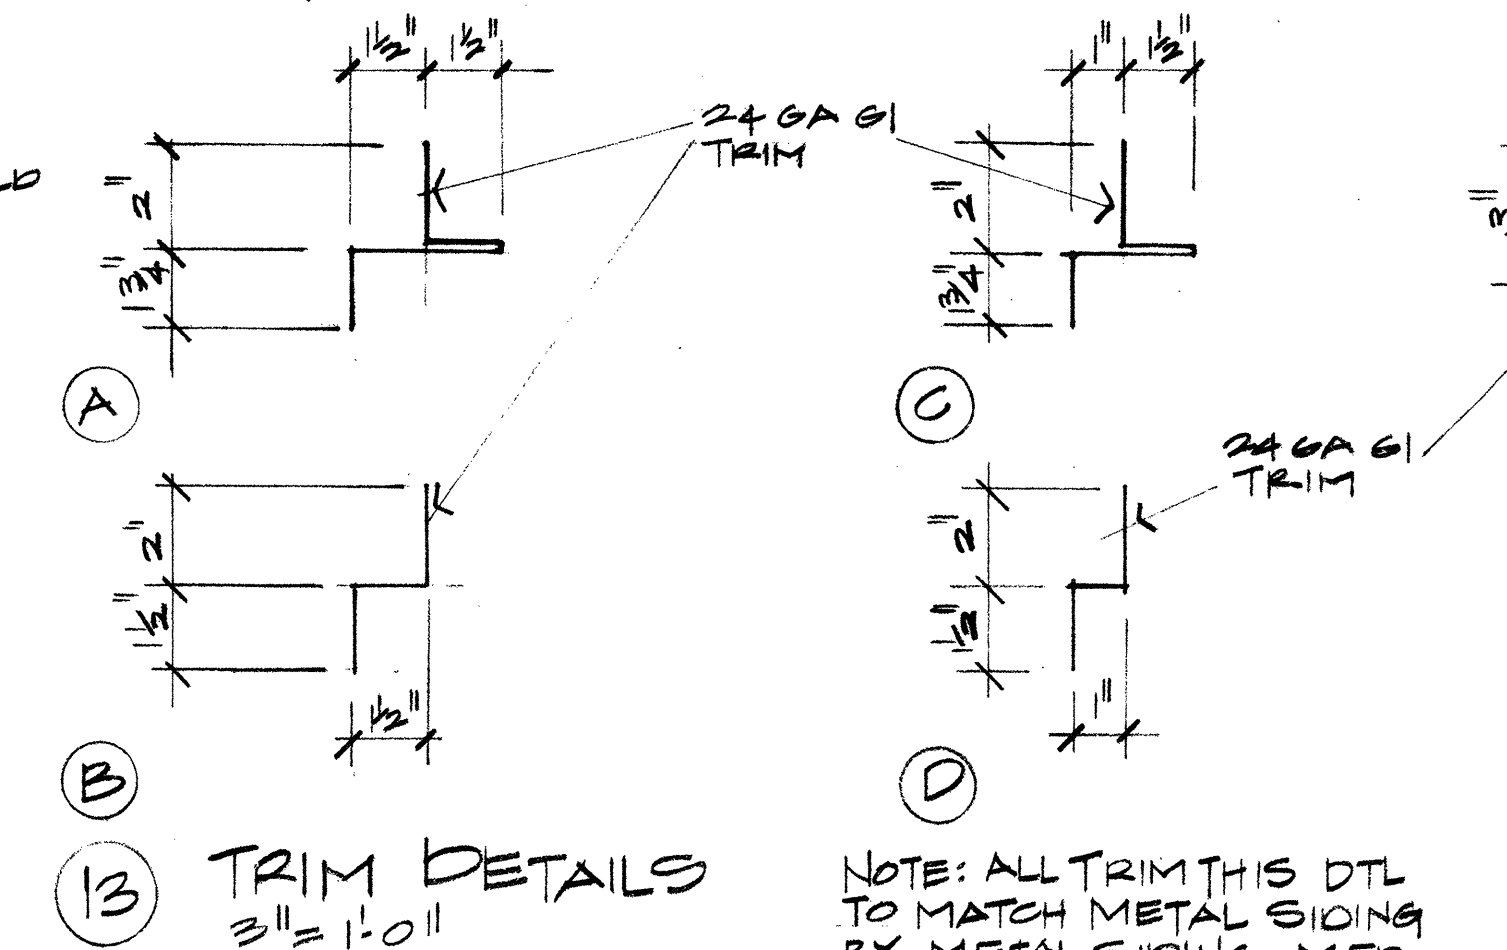
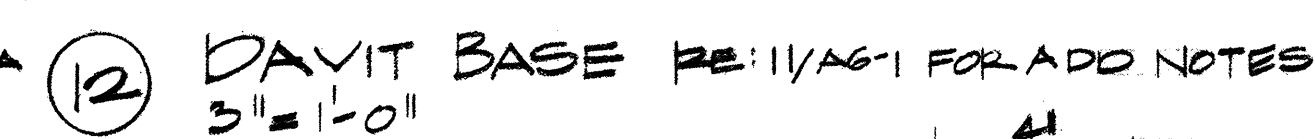
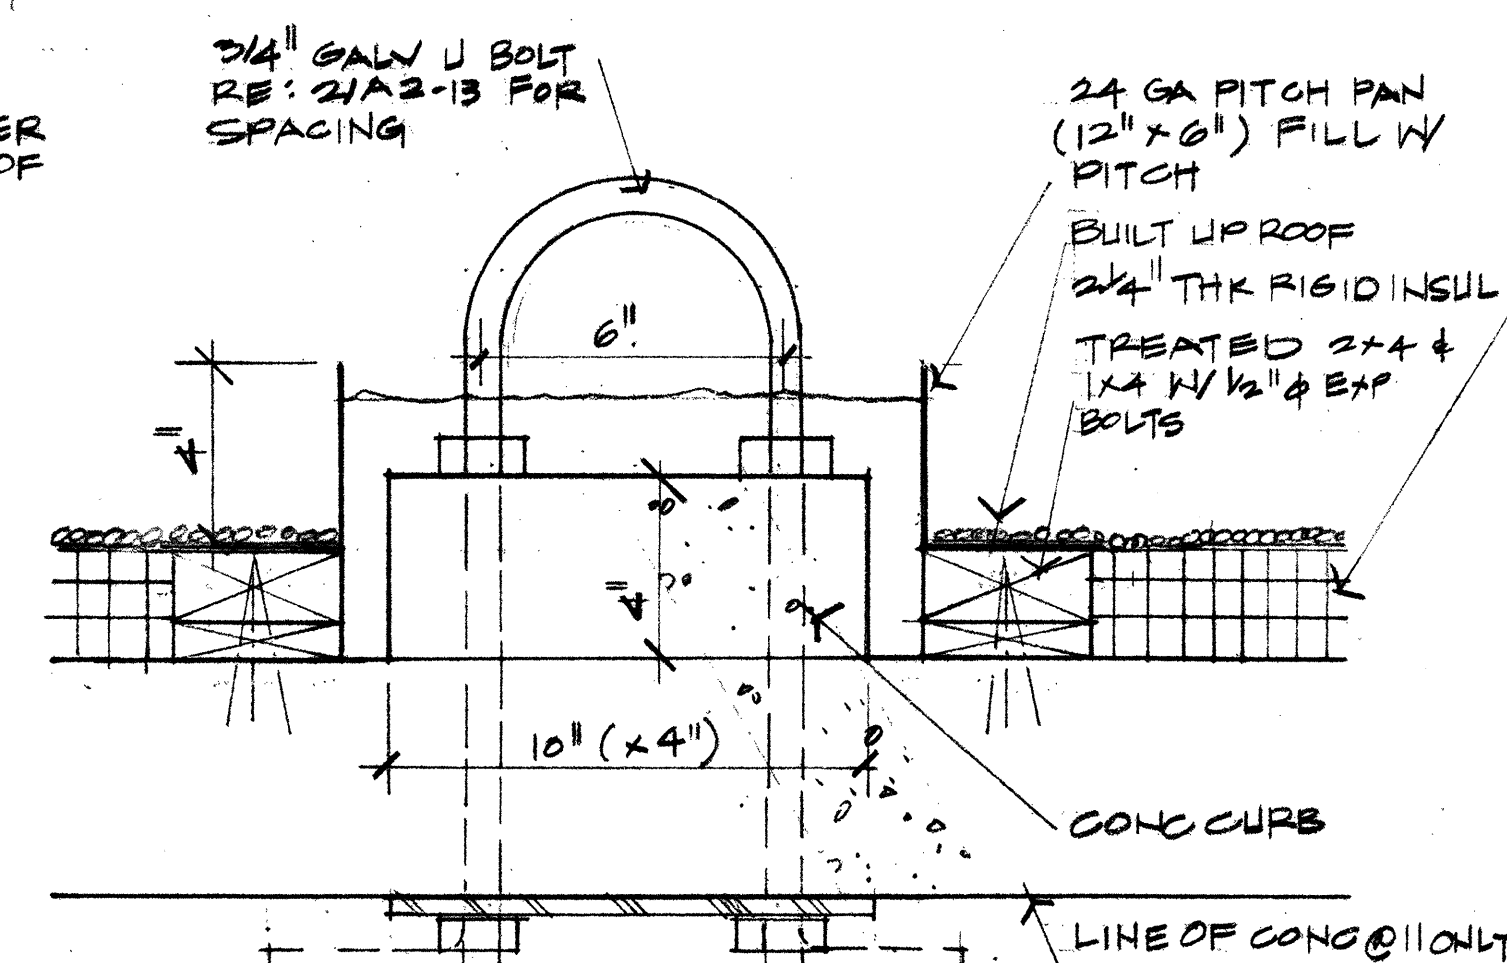
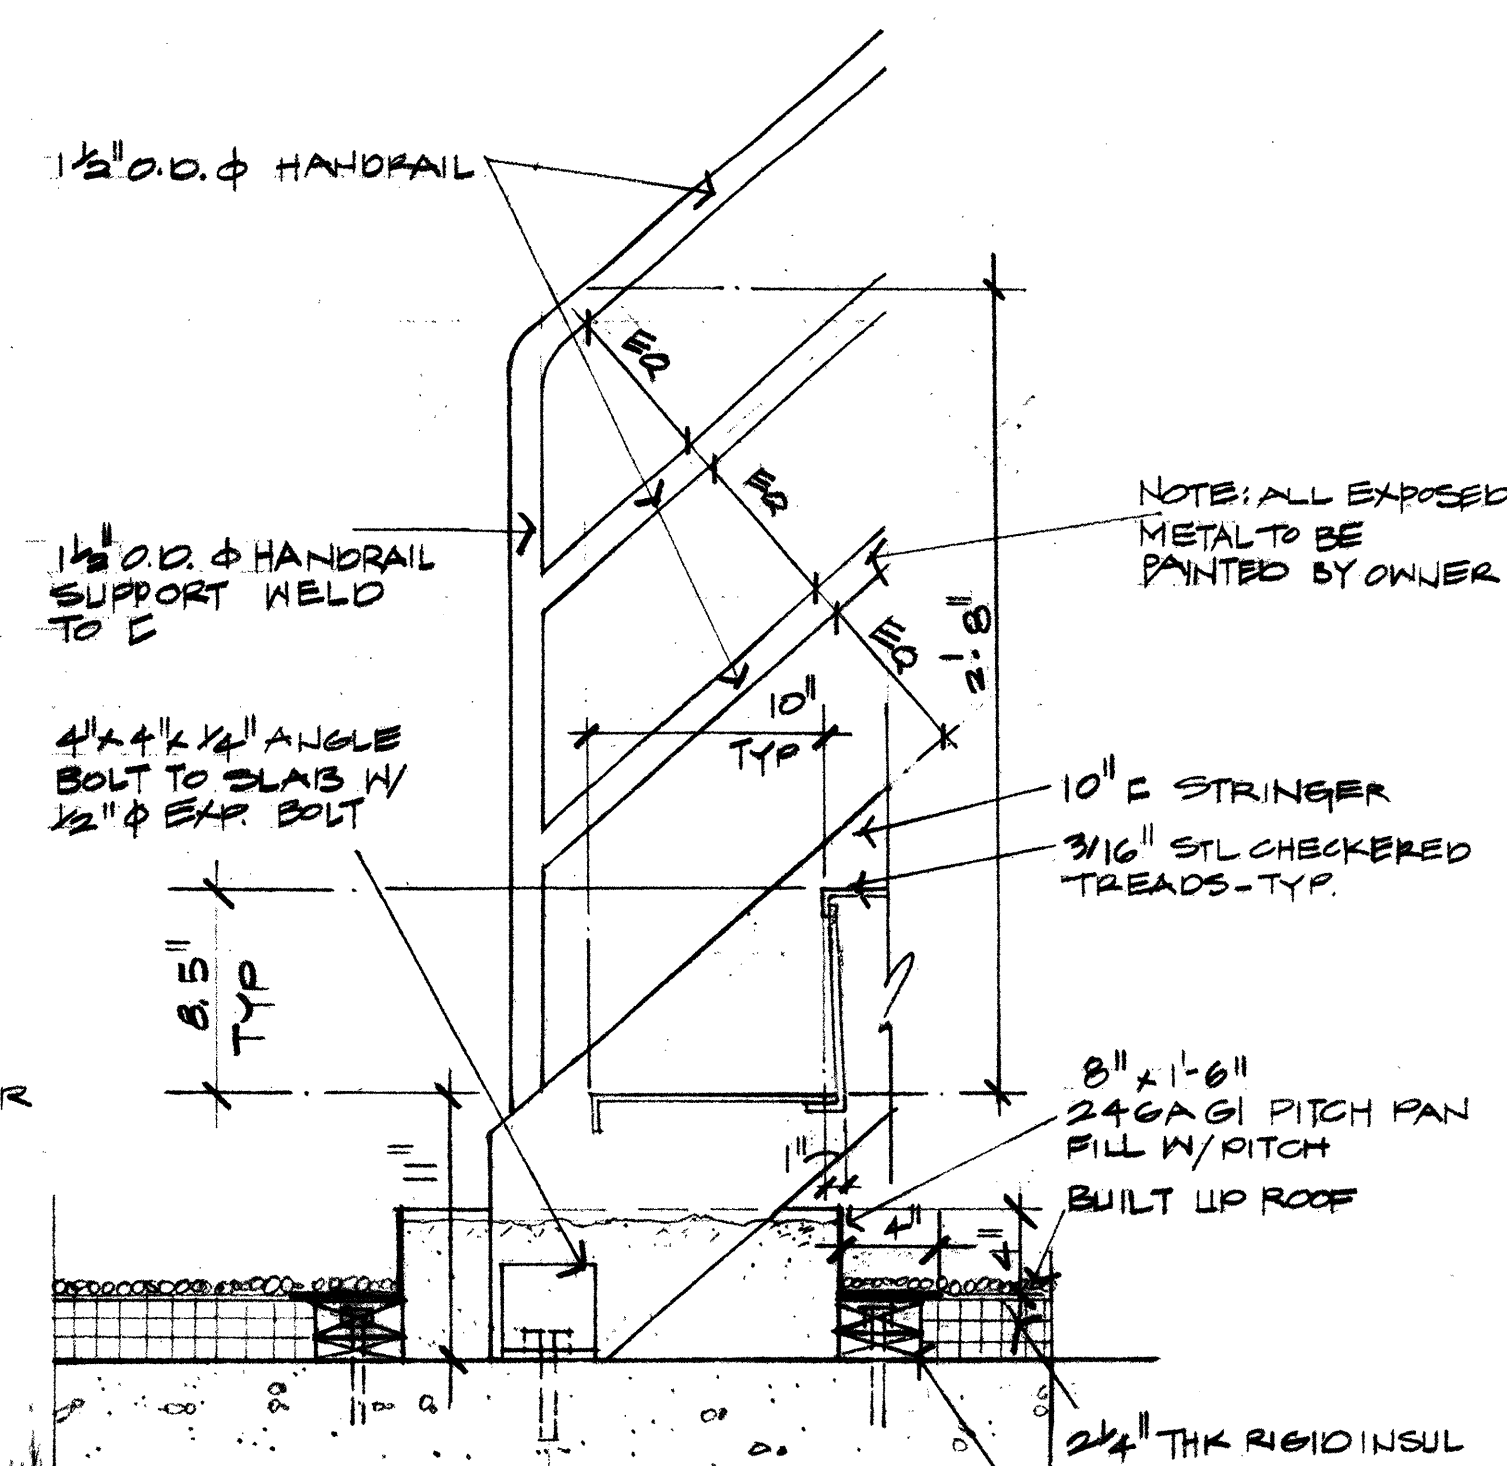
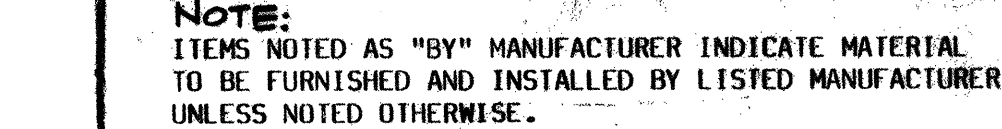
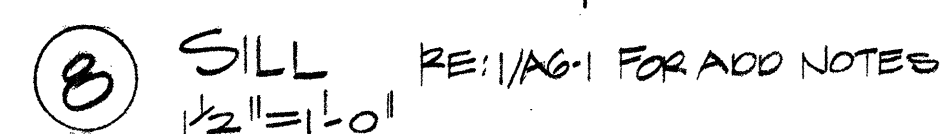
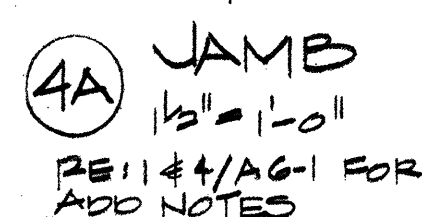
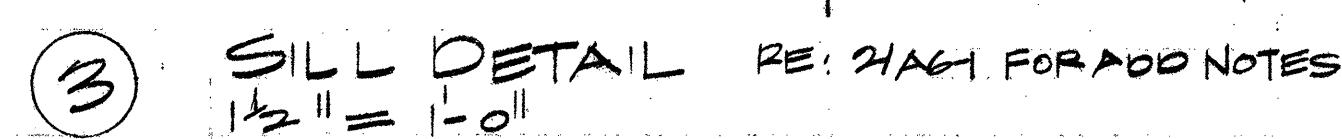
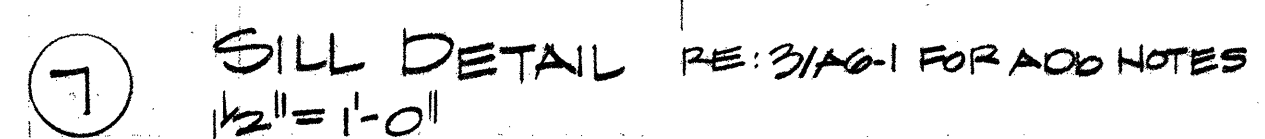
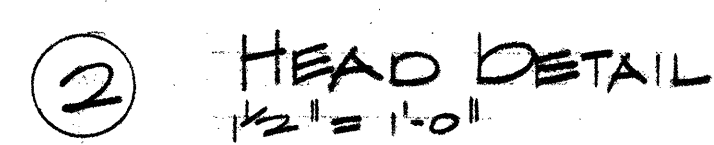
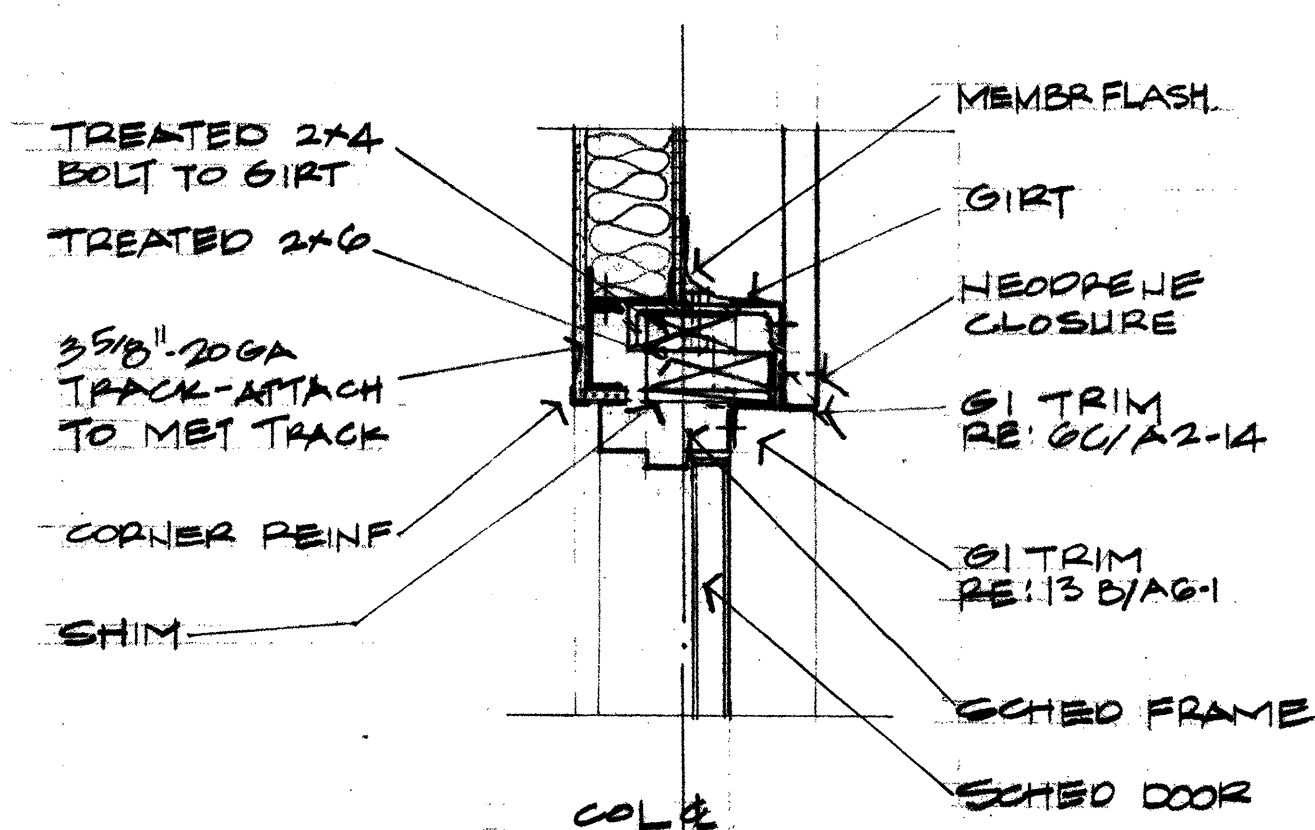
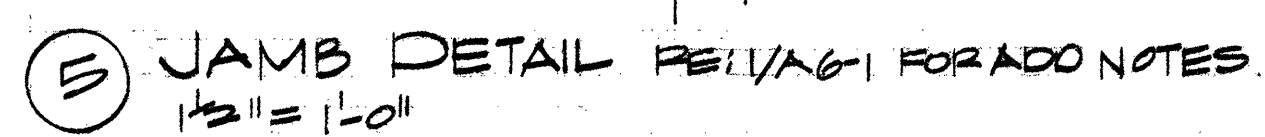


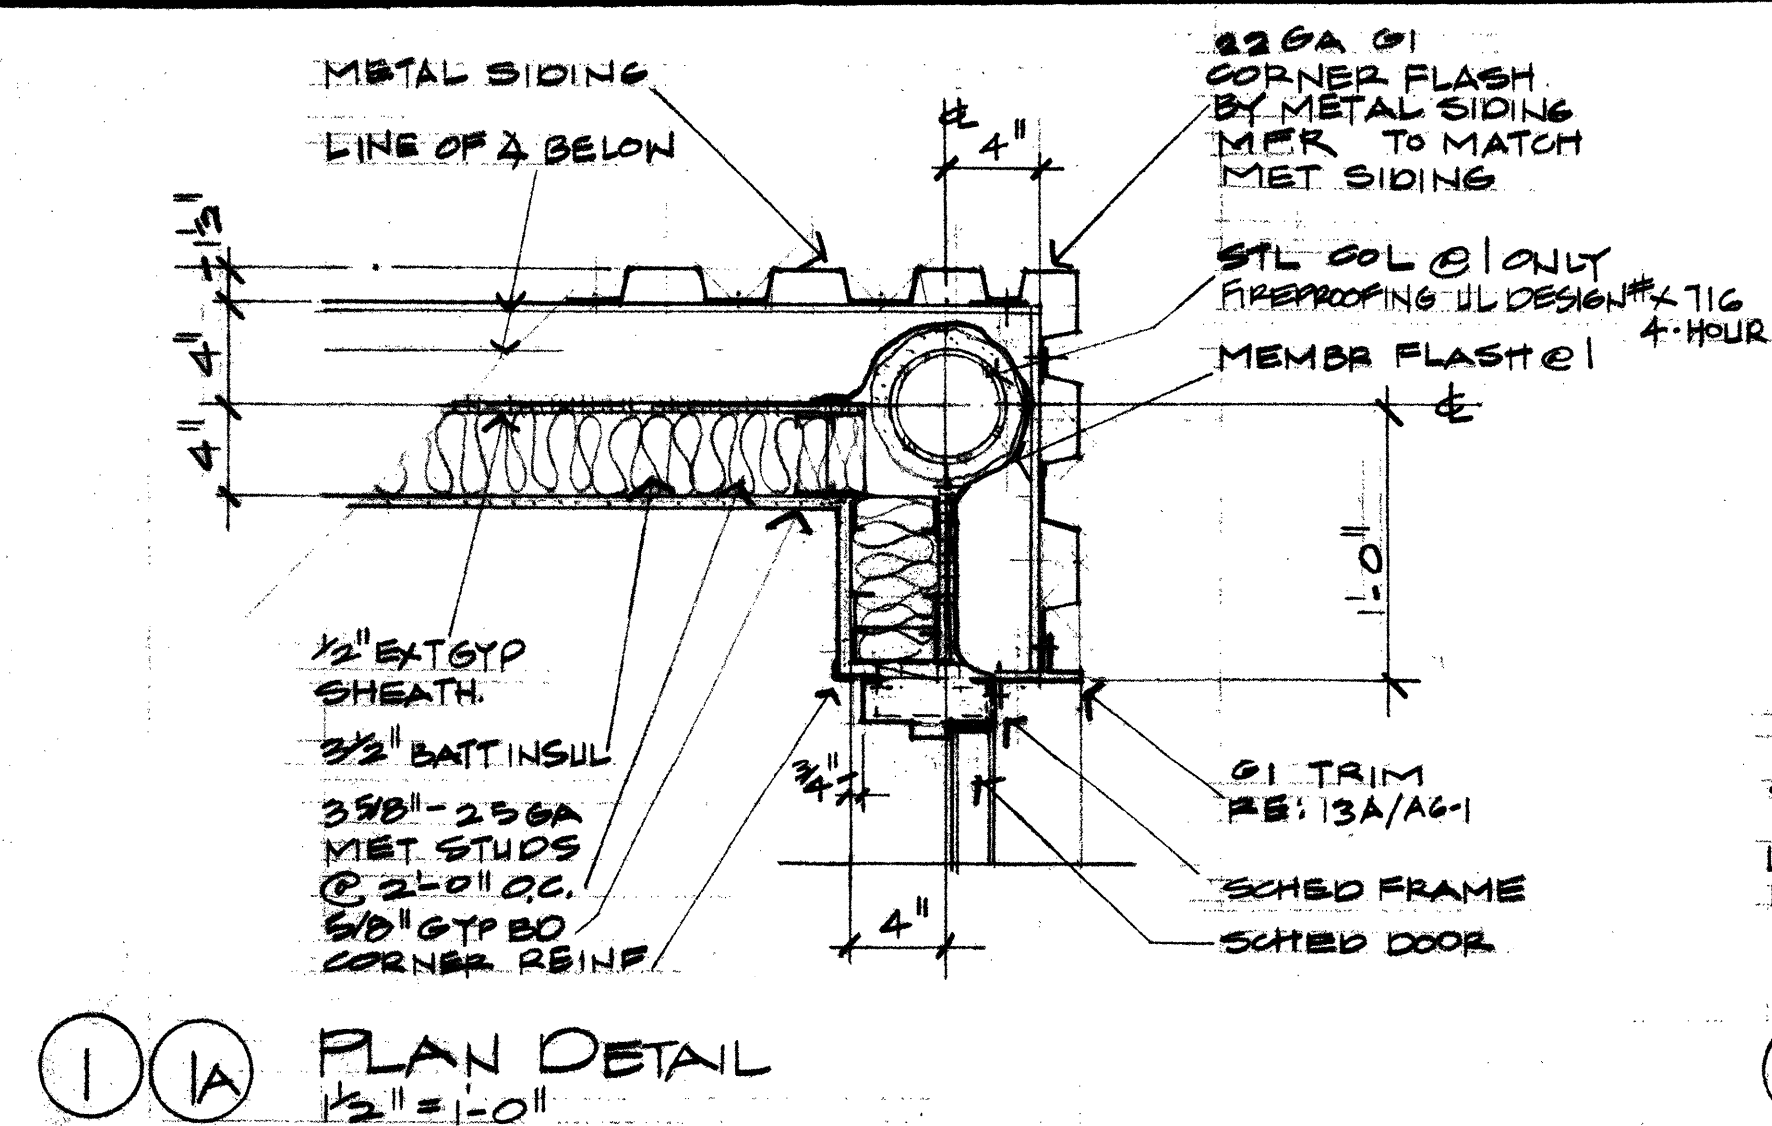

NOTE: ALL TRIM THIS DTL
TO MATCH METAL SIDING
BY METAL SIDING MFR

3333 RANCHO ROAD
LAS VEGAS
NEVADA
MEL POWERS
INVESTMENT BUILDER

PROJECT
NUMBER
79-24

DATE
5-1-80

SHEET

AG-1

OF 3