



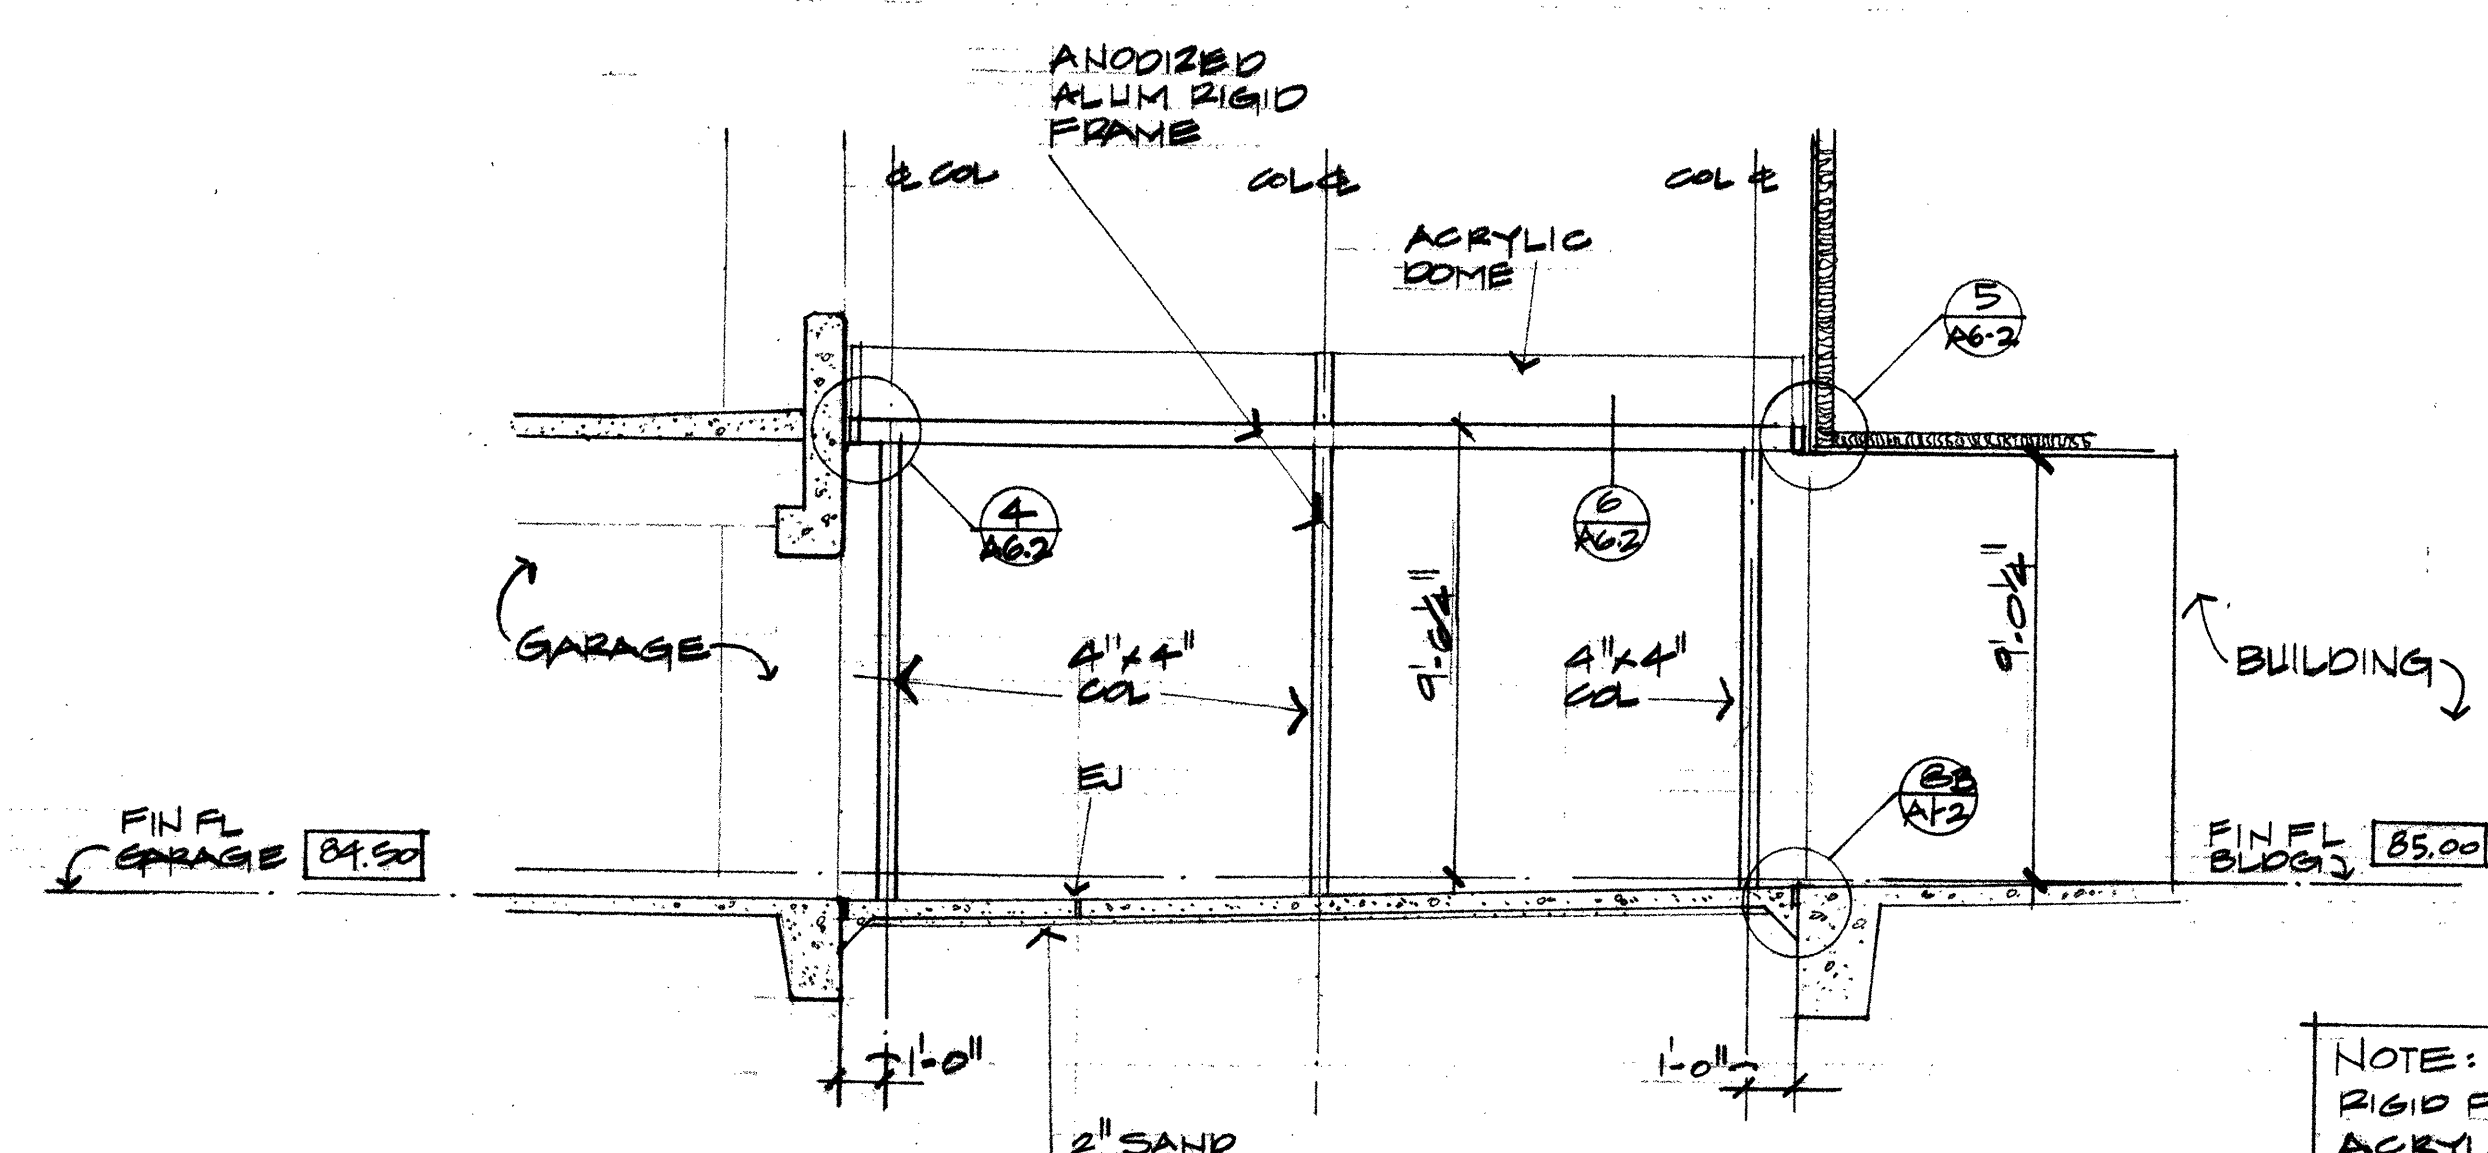


1 ELEVATION
1/4" = 1'-0"

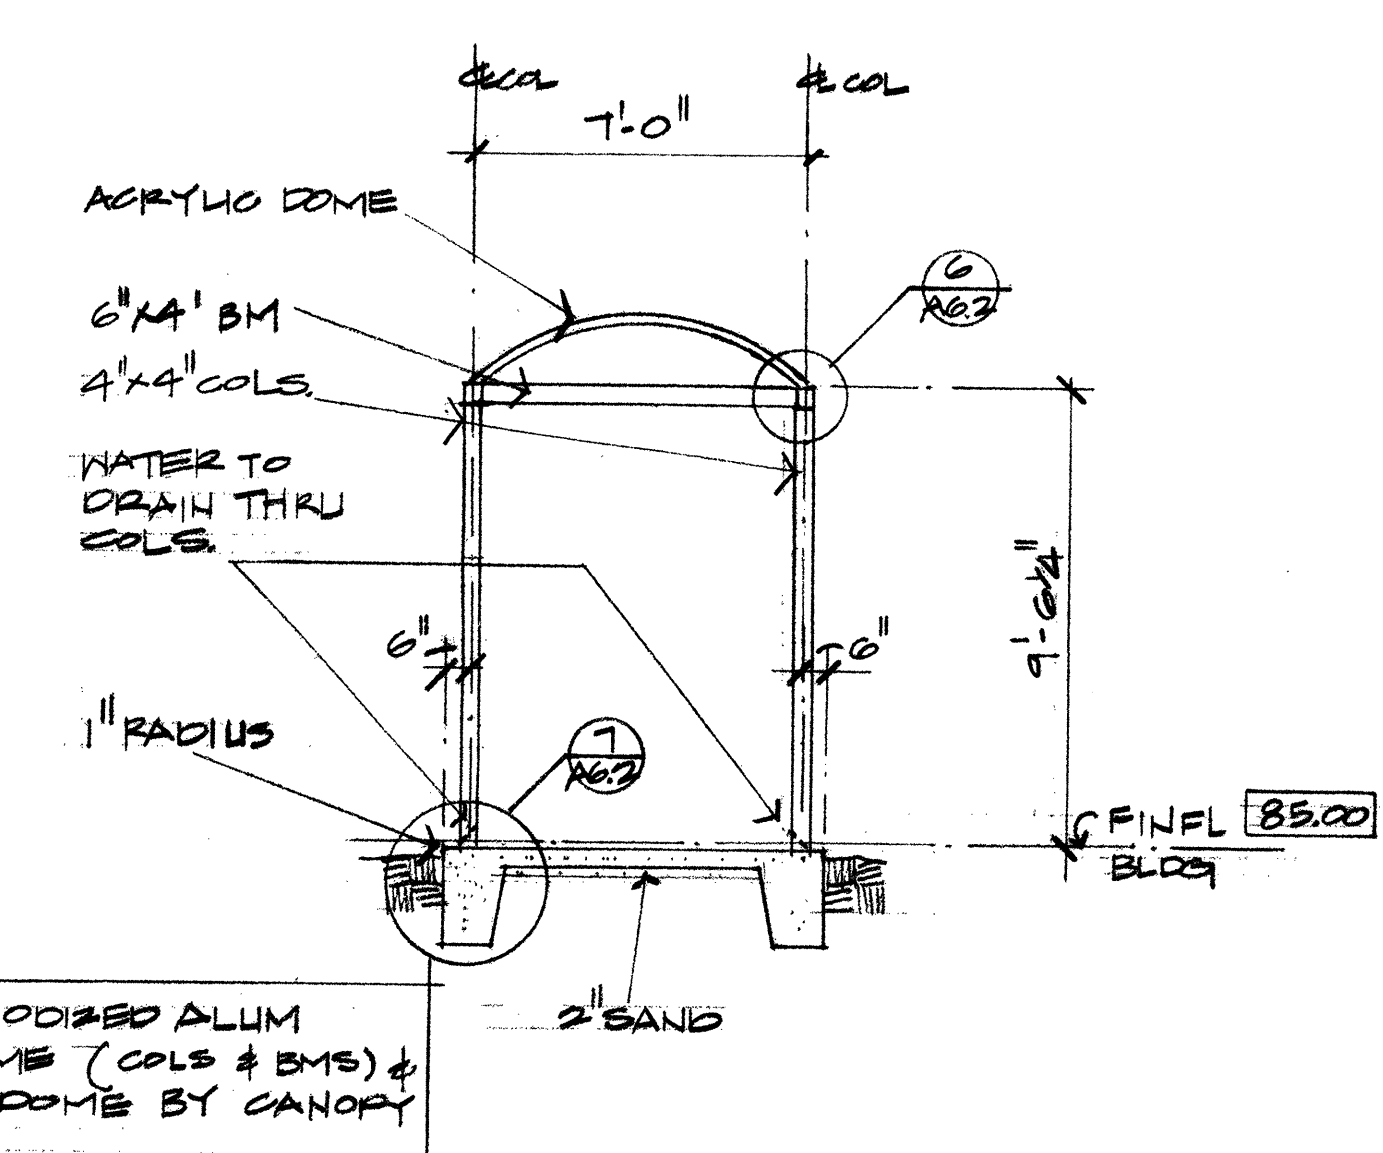


2 SECTION
1/4" = 1'-0"

NOTE: ANODIZED ALUM RIGID FRAME (COLS & BMS) & ACRYLIC DOME BY CANOPY MER.


NOTE: ITEMS NOTED AS "BY" MANUFACTURER INDICATE MATERIAL TO BE FURNISHED AND INSTALLED BY LISTED MANUFACTURER UNLESS NOTED OTHERWISE.

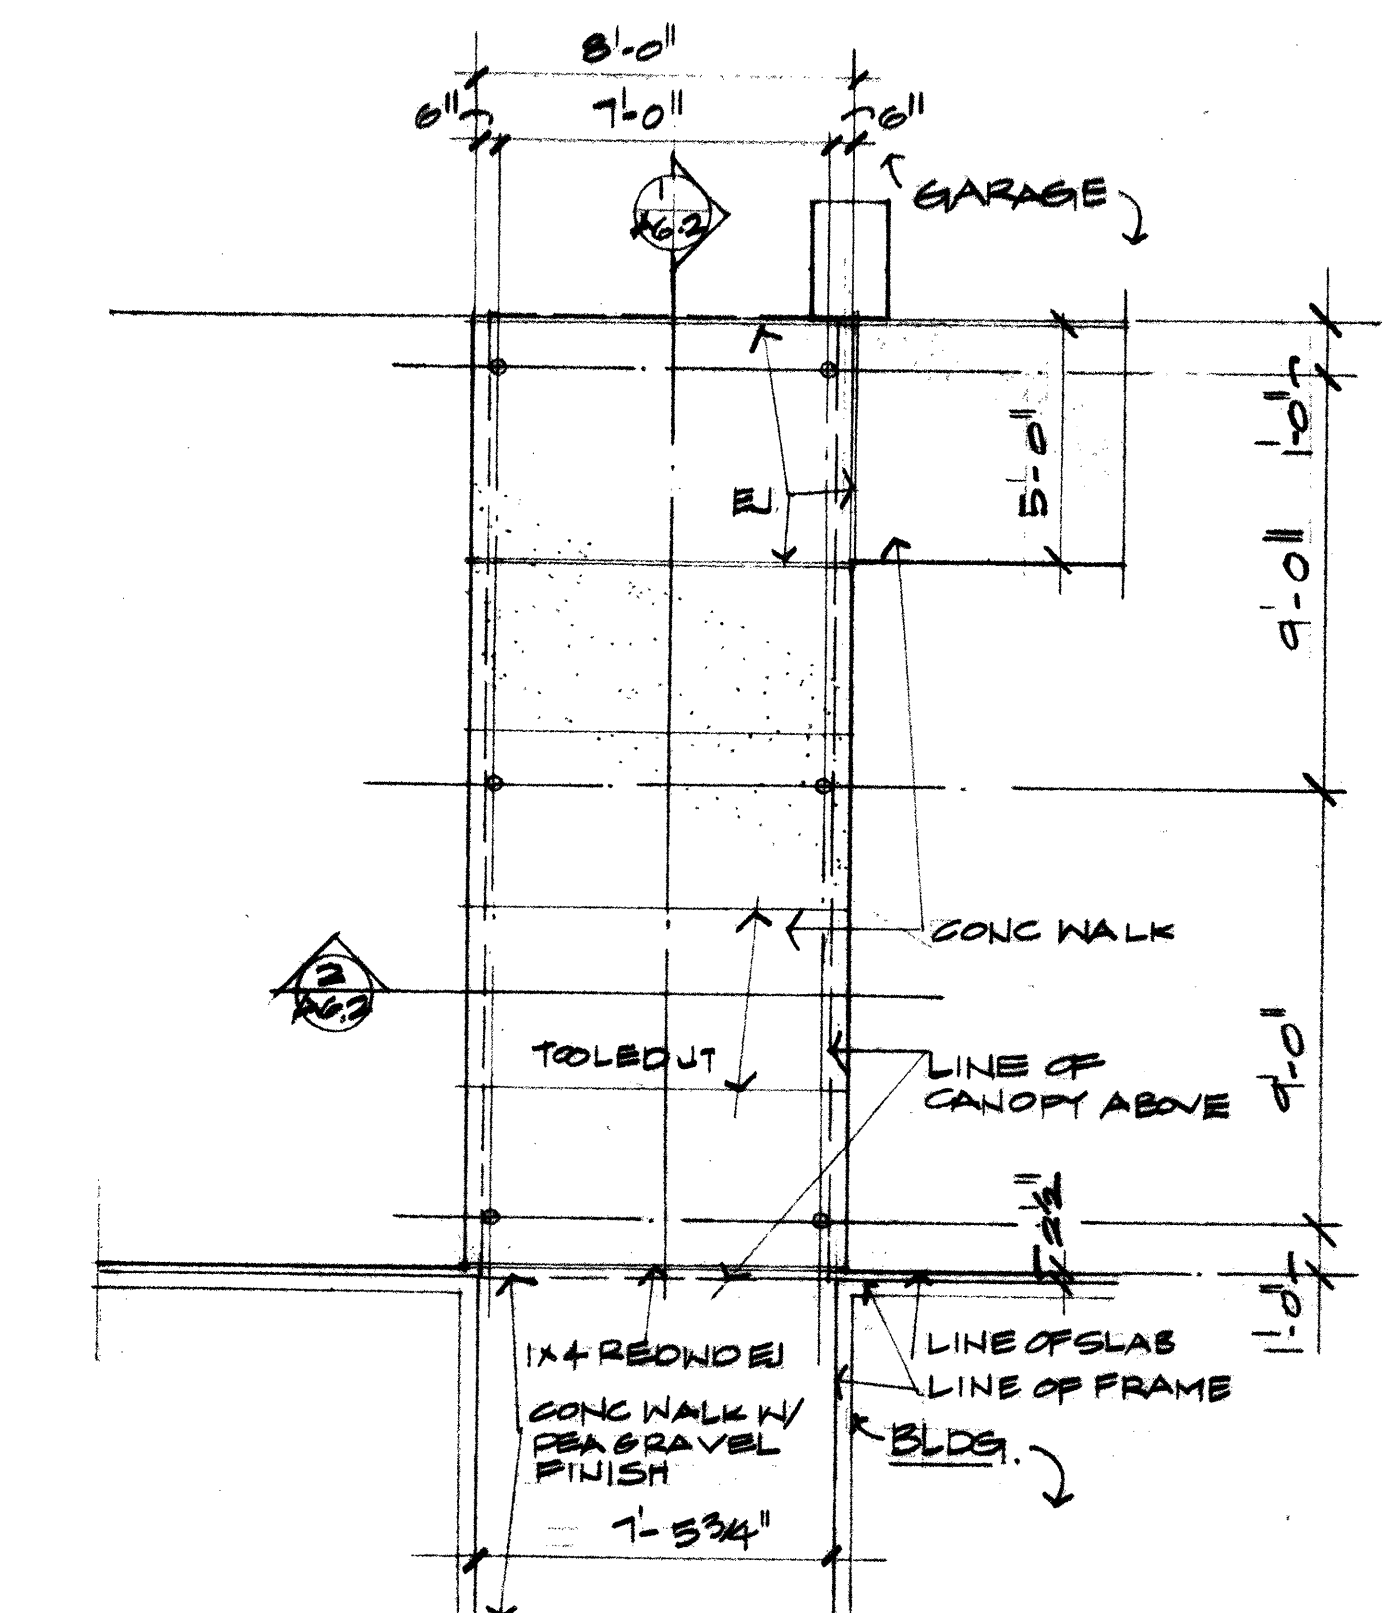


3 PLAN
1/4" = 1'-0"

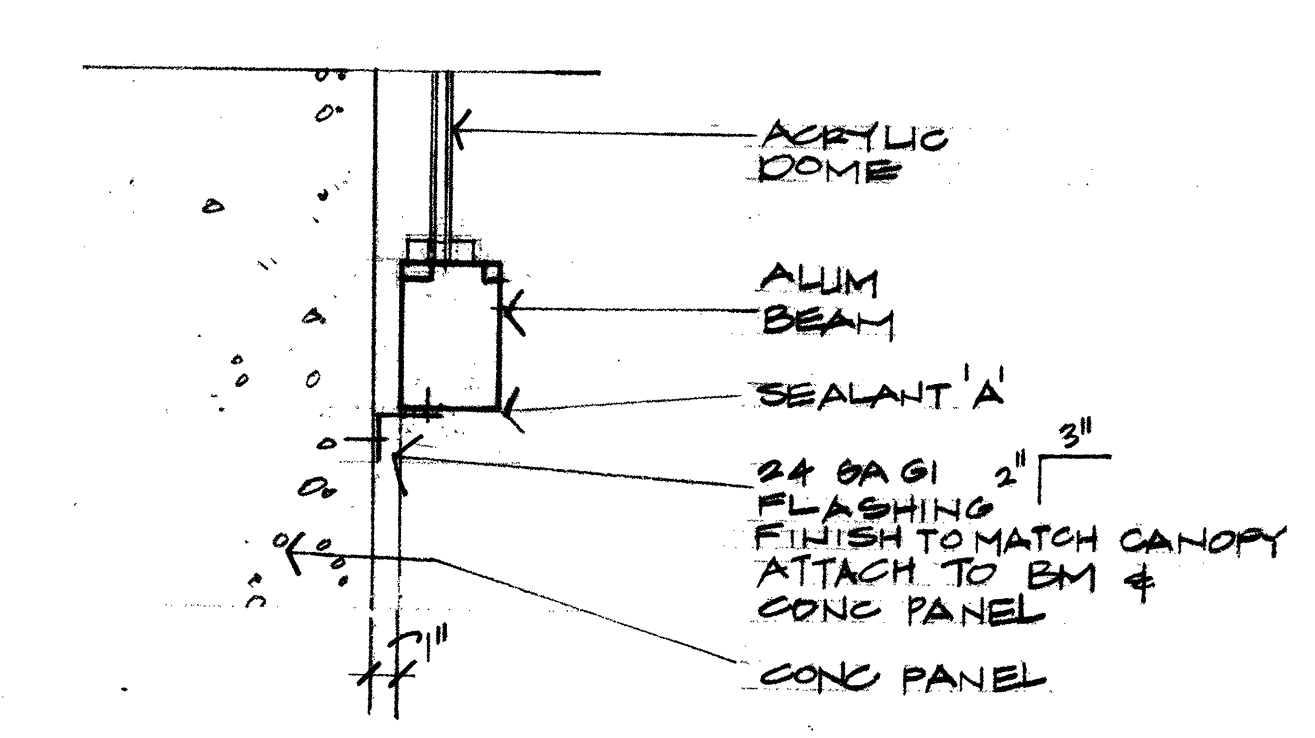


4 DETAIL
1/2" = 1'-0"

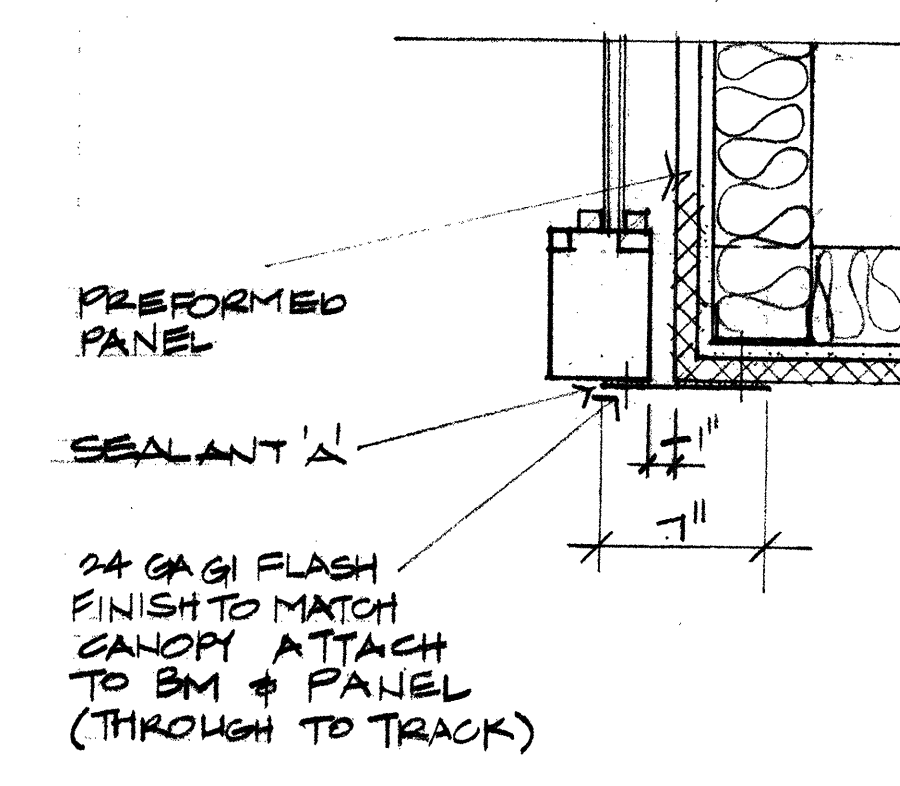

5 DETAIL PE: HAG-2 FOR ADD. NOTES
1/2" = 1'-0"

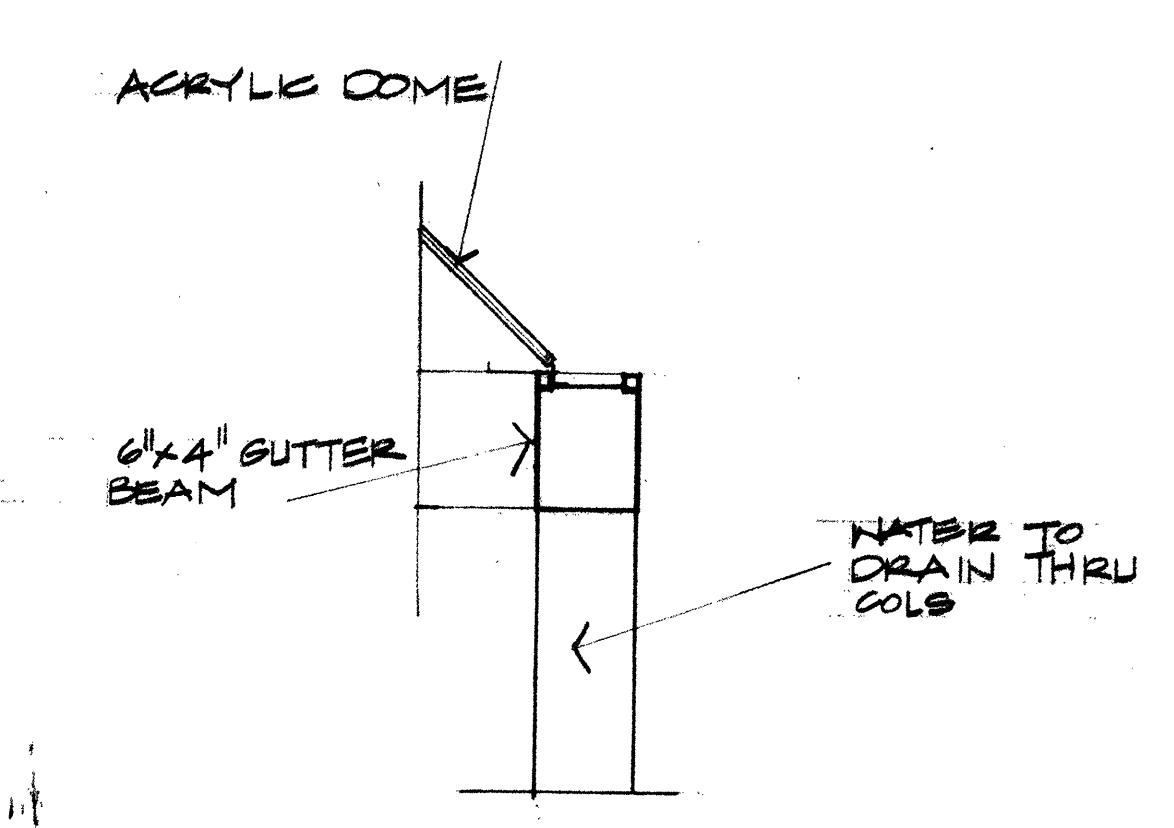

6 DETAIL
1/2" = 1'-0"

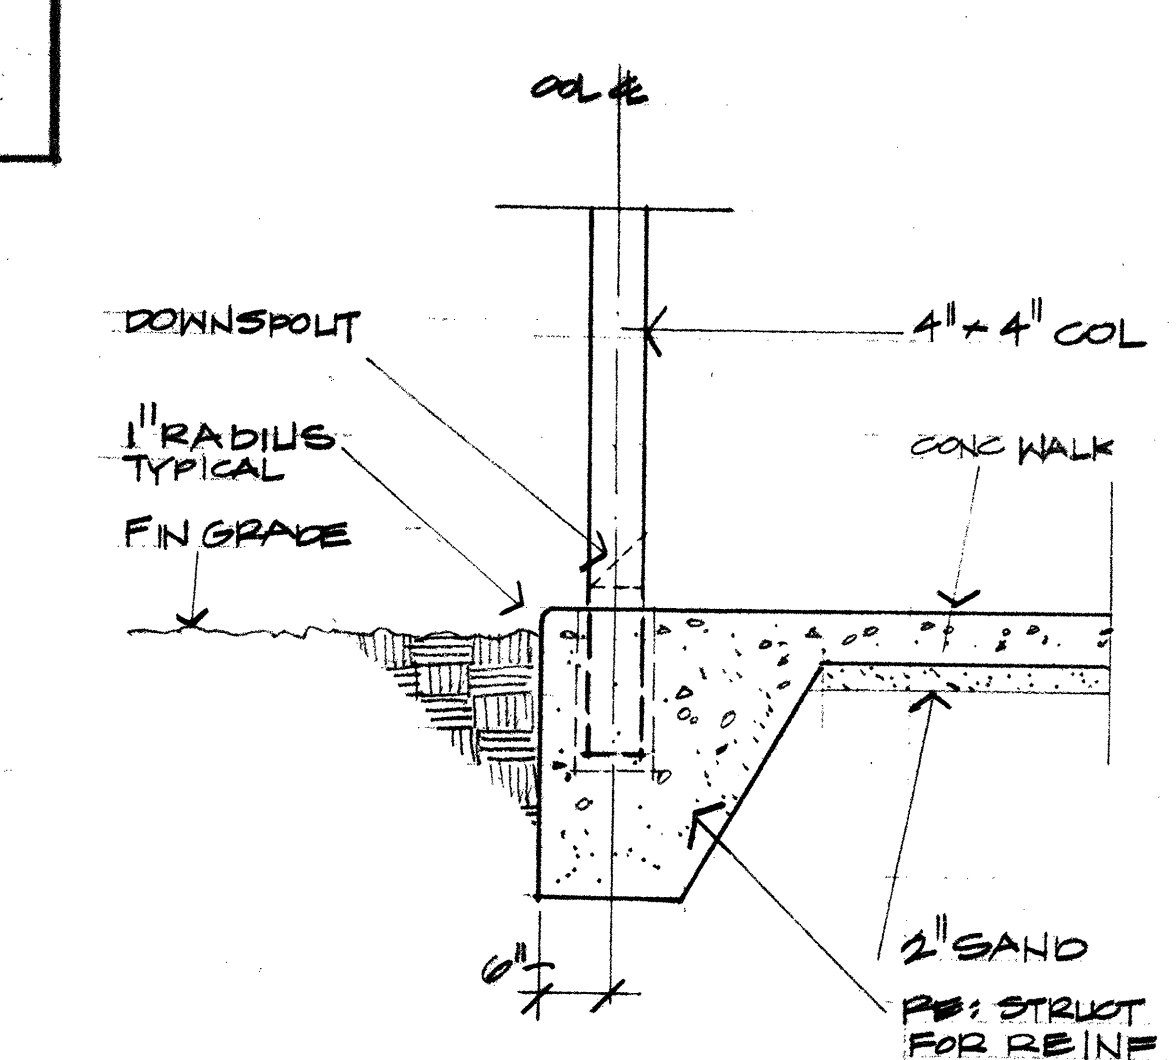

7 EDGE DTL
3/4" = 1'-0"

333 RANCHO ROAD
LAS VEGAS
MEL POWERS
NEVADA
INVESTMENT BUILDER

PROJECT NUMBER
79.24
DATE
5-1-80

SHEET
AG-2
OF 3